



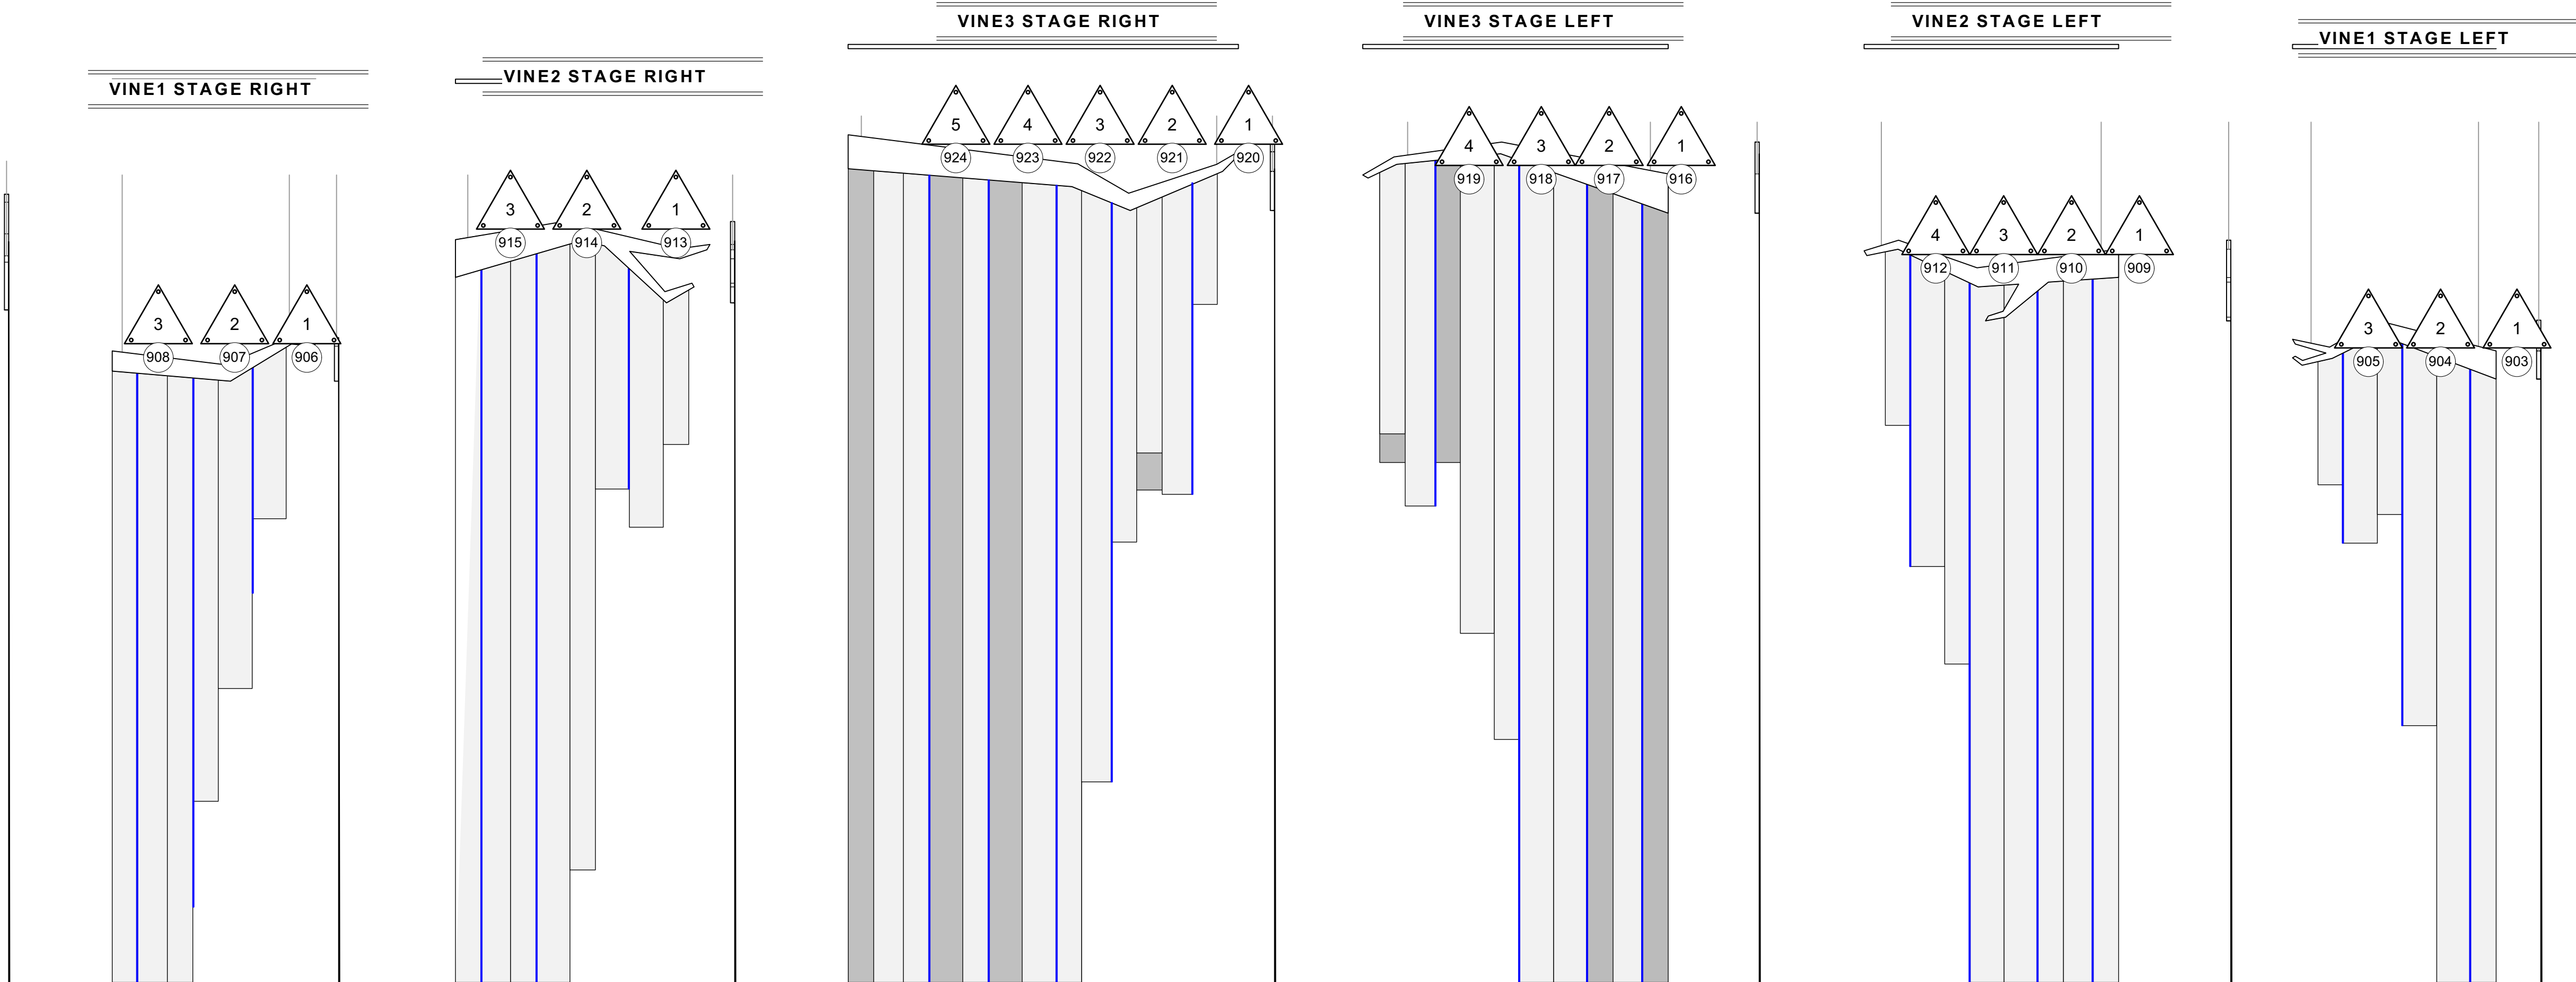

NOTES:
12v DC Input
White (all three colors) per node: 45 milliamps / .55 Watts
White (all three colors) per string (100 nodes): 4.4 amps / 55 Watts @ 12v DC (this amount can vary by temperature, wiring to the string and supply voltage)

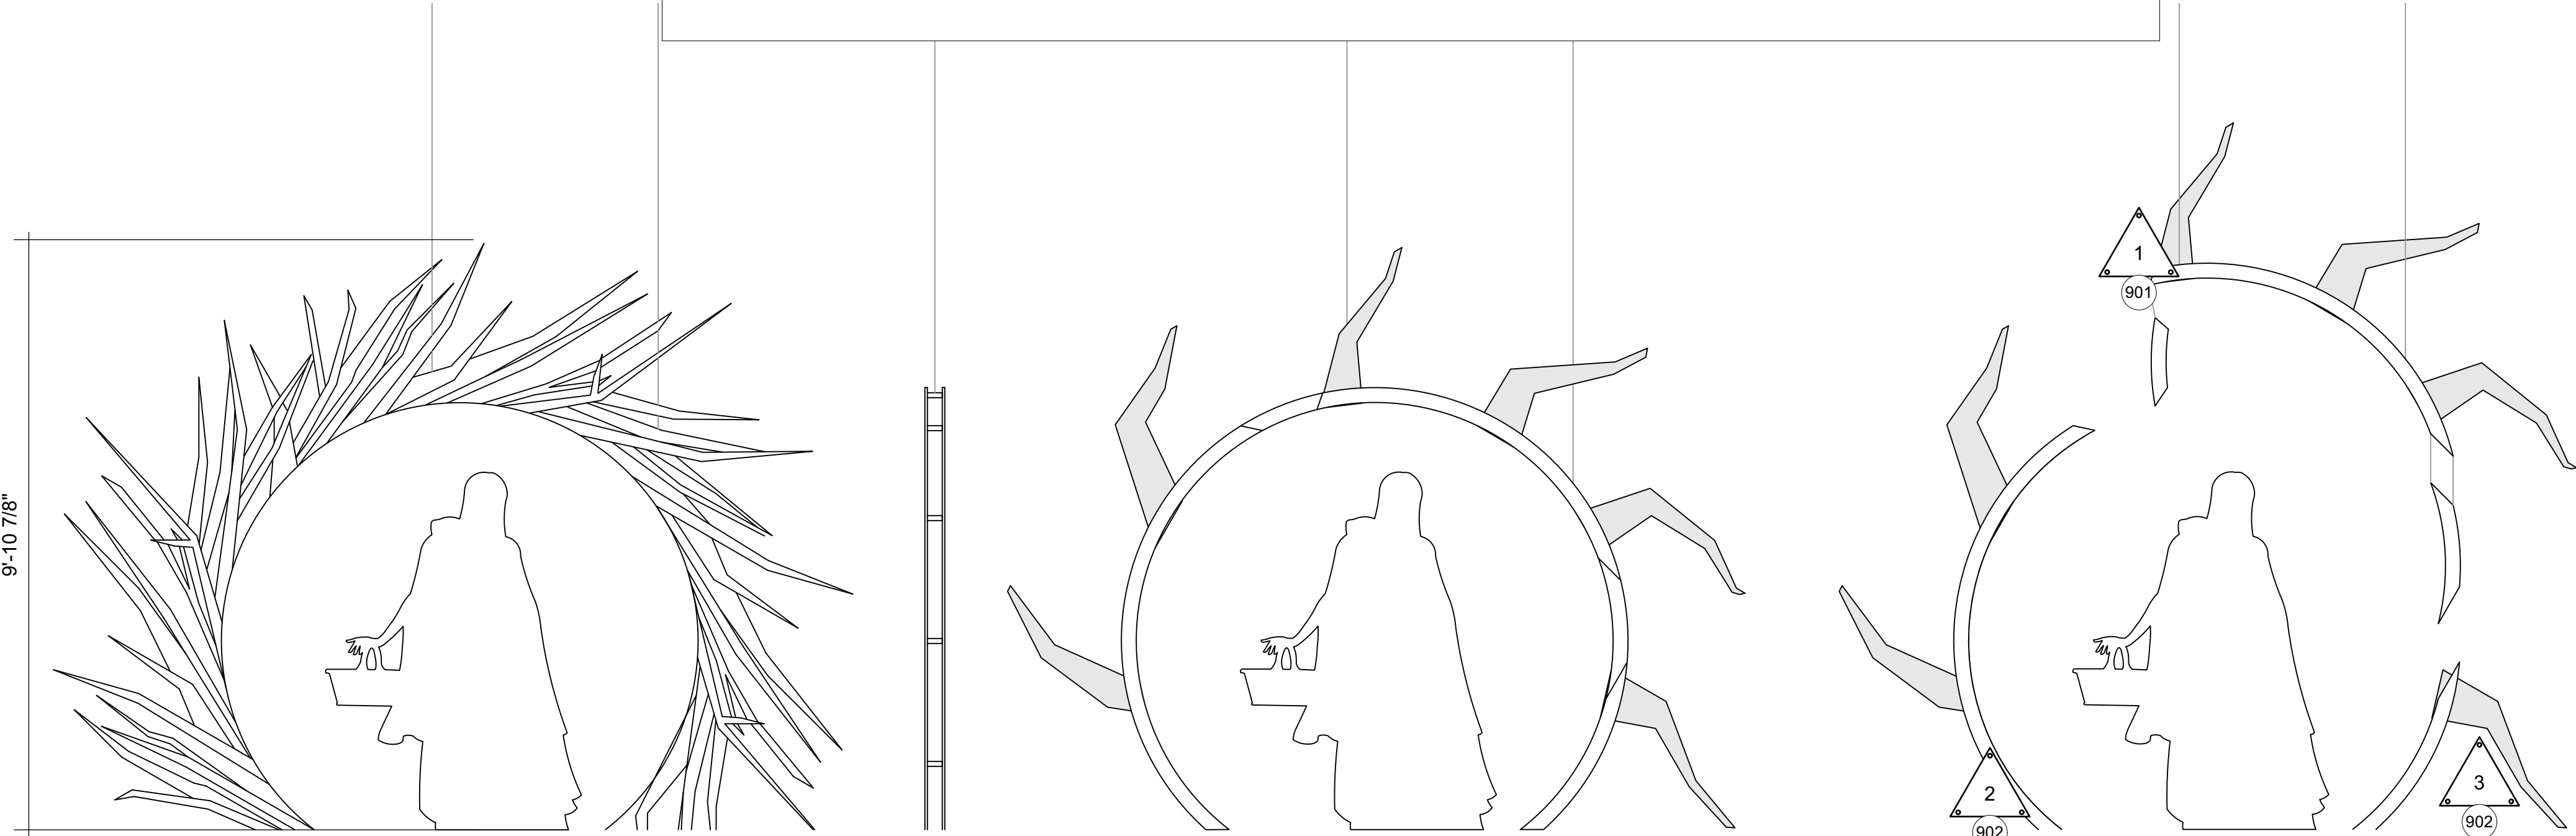

NOTES:
12v DC Input
White (all three colors) per node: 45 milliamps / .55 Watts
White (all three colors) per string (100 nodes): 4.4 amps / 55 Watts @ 12v DC (this amount can vary by temperature, wiring to the string and supply voltage)

SYMBOLS

MOON GATE PRACTICAL
REQUIRES 4.4 amps / 55 Watts @ 12v DC
NON-DIM CIRCUIT

THE LIGHTING DESIGNER IS NOT QUALIFIED TO DETERMINE THE STRUCTURAL OR ELECTRICAL APPROPRIATENESS OF THIS DESIGN. ALL MATERIALS AND CONSTRUCTION METHODS MUST CONFORM TO THE STRICTEST APPLICABLE FEDERAL AND LOCAL FIRE, SAFETY, ENERGY, AND ENVIRONMENTAL CODES. THE LIGHTING DESIGNER DOES NOT ASSUME ANY RESPONSIBILITY FOR IMPROPER ENGINEERING, INSTALLATION, CONSTRUCTION, HANDLING OR USE OF THE IDEAS PROPOSED IN THIS DESIGN.

LIGHTING BY
VICTOR MALDONADO
CELL: 953-928-9941
VMALDONADO@UIOWA.EDU

UNIVERSITY OF IOWA PRESENTS

INTO THE WOODS

EC MARE THEATRE
IOWA CITY, IOWA

DIRECTED BY STEPHEN THORNE
SCENERY BY CHLOE COBB
LIGHTING BY VICTOR MALDONADO

VINE CURTAIN

SCALE: 1/2" = 1' -0

DATE 02/16/2024	6 OF 6
REVISED 02-05-23	

SYMBOLS

MOON GATE PRACTICAL
REQUIRES 4.4 amps / 55 Watts @ 12v DC
NON-DIM CIRCUIT

THE LIGHTING DESIGNER IS NOT QUALIFIED TO DETERMINE THE STRUCTURAL OR ELECTRICAL APPROPRIATENESS OF THIS DESIGN. ALL MATERIALS AND CONSTRUCTION METHODS MUST CONFORM TO THE STRICTEST APPLICABLE FEDERAL AND LOCAL FIRE, SAFETY, ENERGY, AND ENVIRONMENTAL CODES. THE LIGHTING DESIGNER DOES NOT ASSUME ANY RESPONSIBILITY FOR IMPROPER ENGINEERING, INSTALLATION, CONSTRUCTION, HANDLING OR USE OF THE IDEAS PROPOSED IN THIS DESIGN.

LIGHTING BY
VICTOR MALDONADO
CELL: 953-928-9941
VMALDONADO@UIOWA.EDU

UNIVERSITY OF IOWA PRESENTS

INTO THE WOODS

EC MARE THEATRE
IOWA CITY, IOWA

DIRECTED BY STEPHEN THORNE
SCENERY BY CHLOE COBB
LIGHTING BY VICTOR MALDONADO

MOON GATE

SCALE: 1/2" = 1' -0

DATE 02/16/2024	5 OF 6
REVISED 02-05-23	