
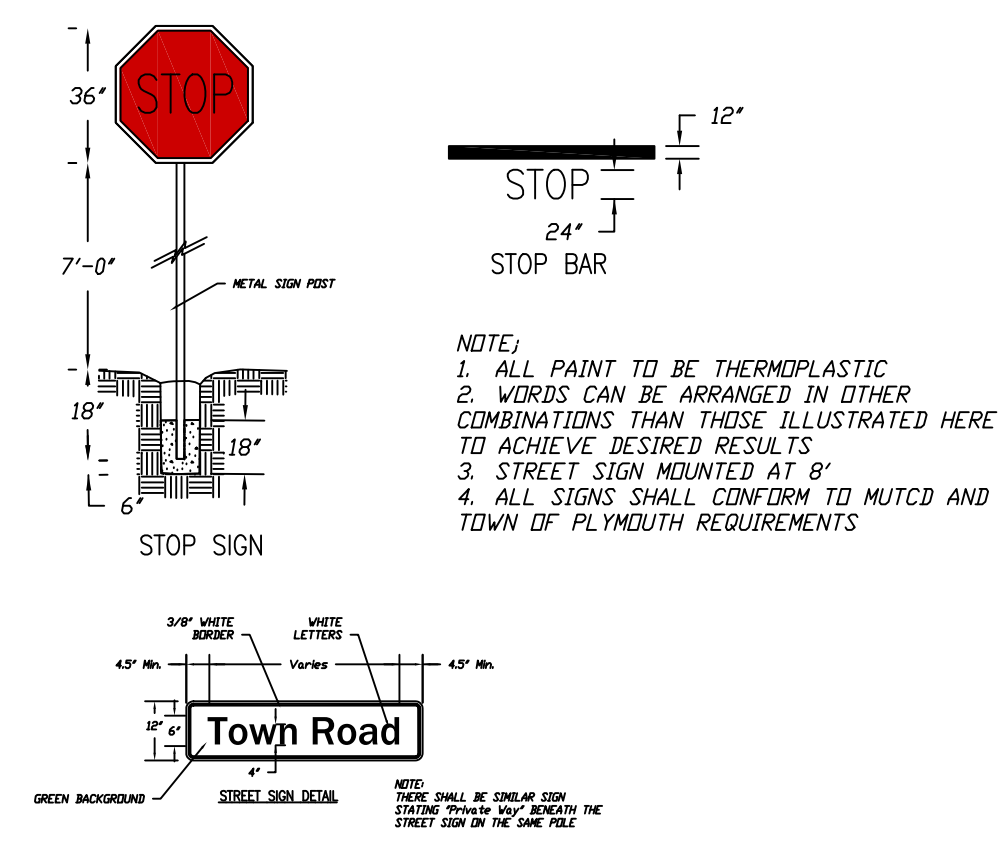


DRIVEWAY TREATMENT SYSTEM

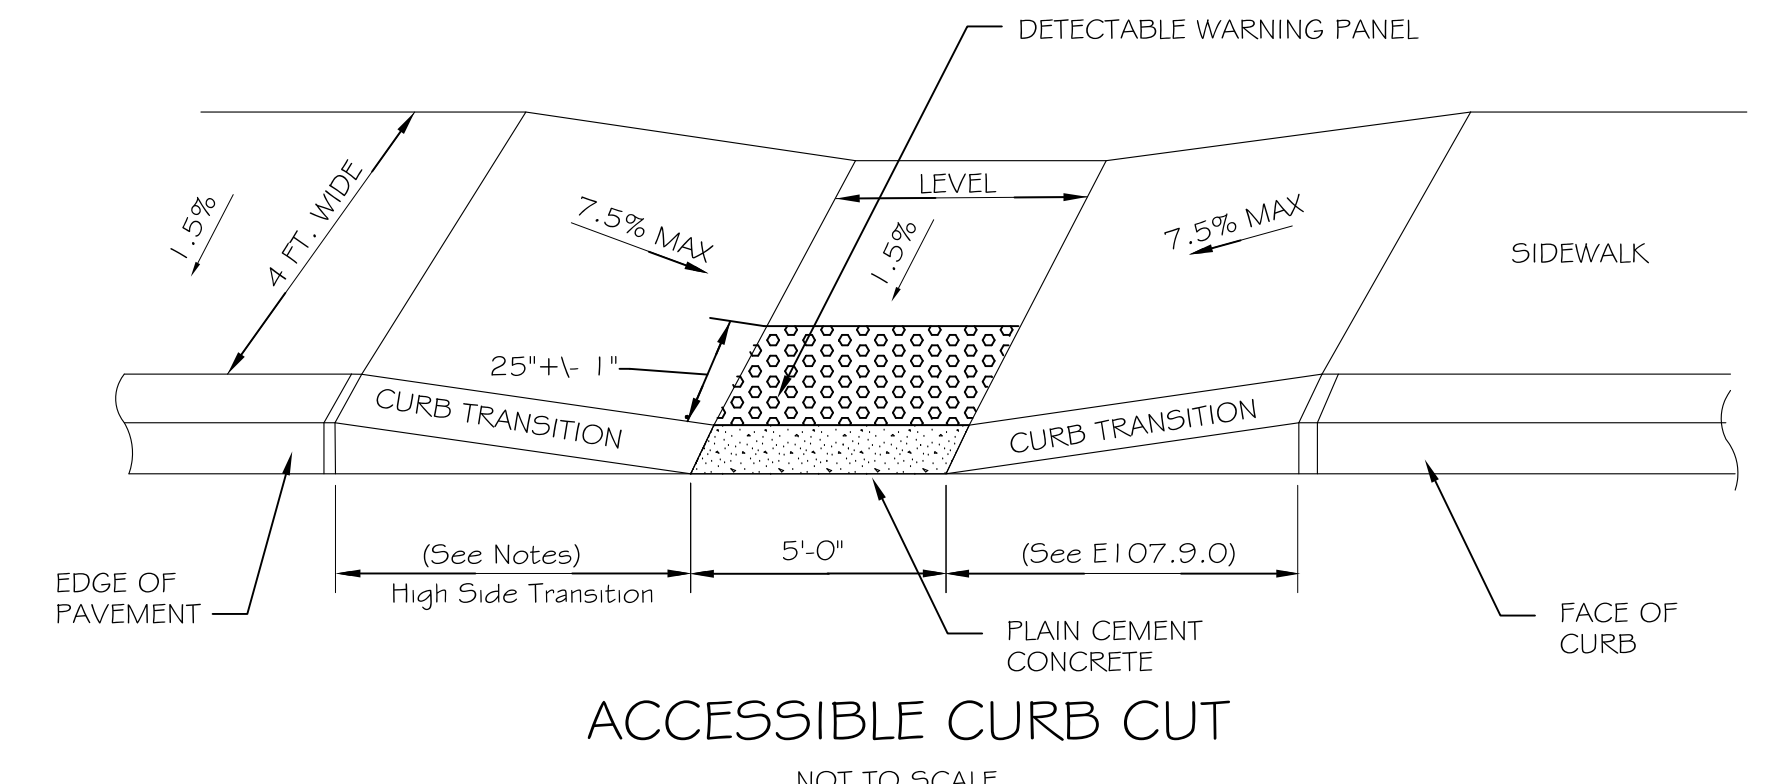

OWNER & APPLICANT
BRENNAN, CONSTANCE J.
REVOCABLE LIVING TRUST
225 BEAVER DAM ROAD
PLYMOUTH, MA 02370
LOCUS: PARCEL Nos. 075-013-004 & 005

SITE DEVELOPMENT PLAN
THE RESIDENCES AT SERENITY HILL
221 BEAVER DAM ROAD
PLYMOUTH, MA 02370
SCALE: As Shown DATE: JULY 27, 2020

JAMES ENGINEERING, INC.
125 GREAT ROCK ROAD
HANOVER, MASS. 02339
TEL: 1-(781)-878-1795

NO.	DATE	DESCRIPTION	BY
1	12/15/20	response to engineering	GDJ
2	12/23/20	ADDED LOT NUMBERS	GDJ
3	02/15/21	RESPONSE TO ENGINEERING	GDJ
4	03/15/21	RESPONSE TO ENGINEERING	GDJ
5	04/08/21	MINDR REVS	GDJ