





4" TYP. CLAPBOARD SIDING
(TYPICAL).

FRONT ELEVATION
CONCEPT - A.2

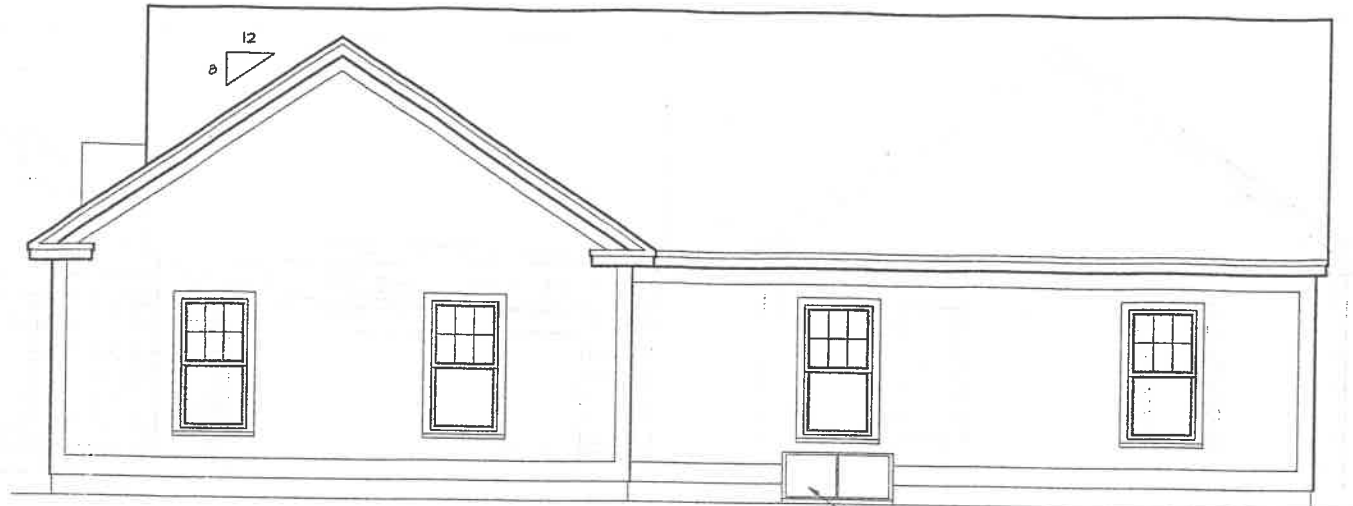


BULKHEAD SIZE AND LOCATION
TO BE FIELD VERIFIED.

RIGHT SIDE ELEVATION

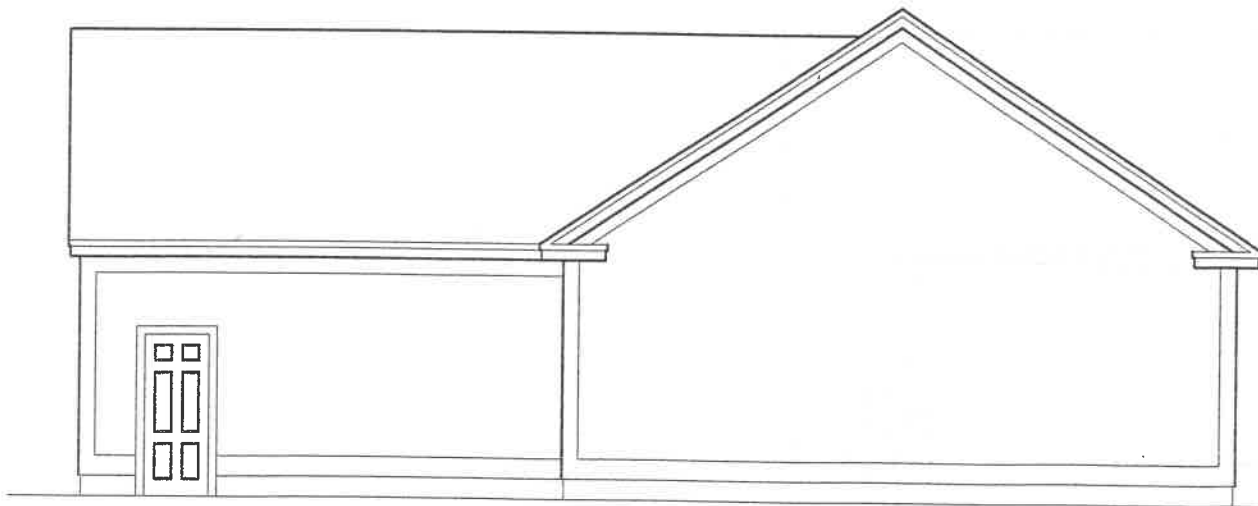

REAR ELEVATION

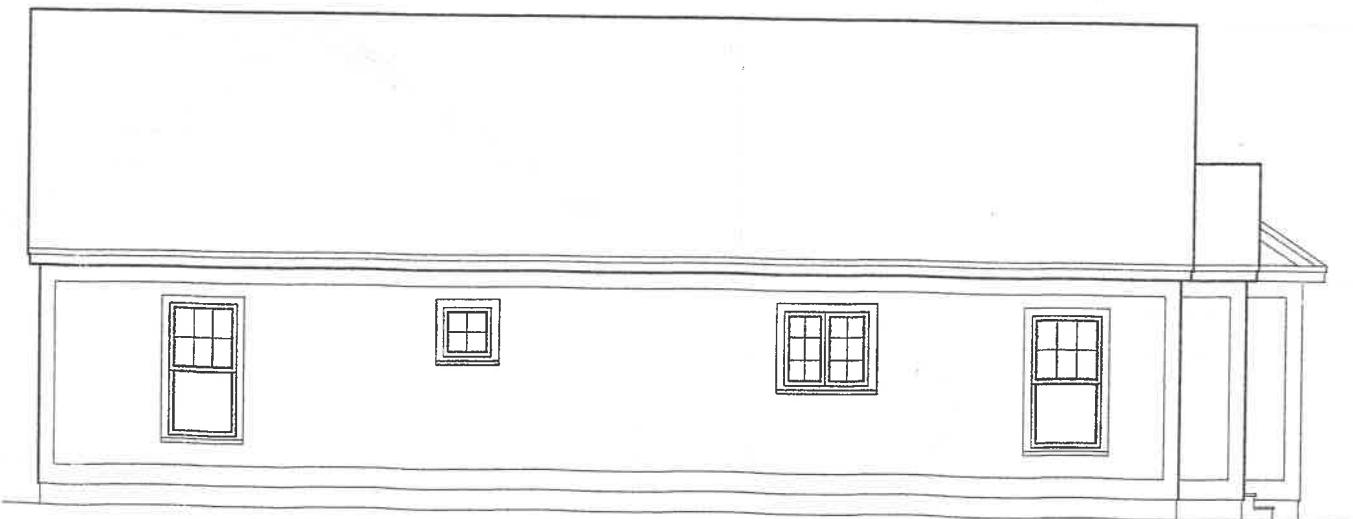

LEFT SIDE ELEVATION

CONTRACTOR TO VERIFY
ALL DIMENSIONS AND
STRUCTURAL MEMBERS
PRIOR TO STARTING
CONSTRUCTION. BUILDING
OFFICIALS TO BE NOTIFIED
ALL STATE AND LOCAL
BUILDING CODES.

JAD DESIGN GROUP INC.
P.O. BOX 128 AMHERST, NH 03001
PHONE: (603) 518-1930
FAX: (603) 518-1932



JOB : 2456
REF :
DATE: APR. 7, 2011
REV :


CUSTOM RANCH
NATURES VIEW

LACASSE CUSTOM BUILDERS
LACONIA, NH

ELEVATIONS
SCALE : 1/8" = 1'-0"

SHEET
A-2.1

© COPYRIGHT 2011
JAD DESIGN GROUP INC.

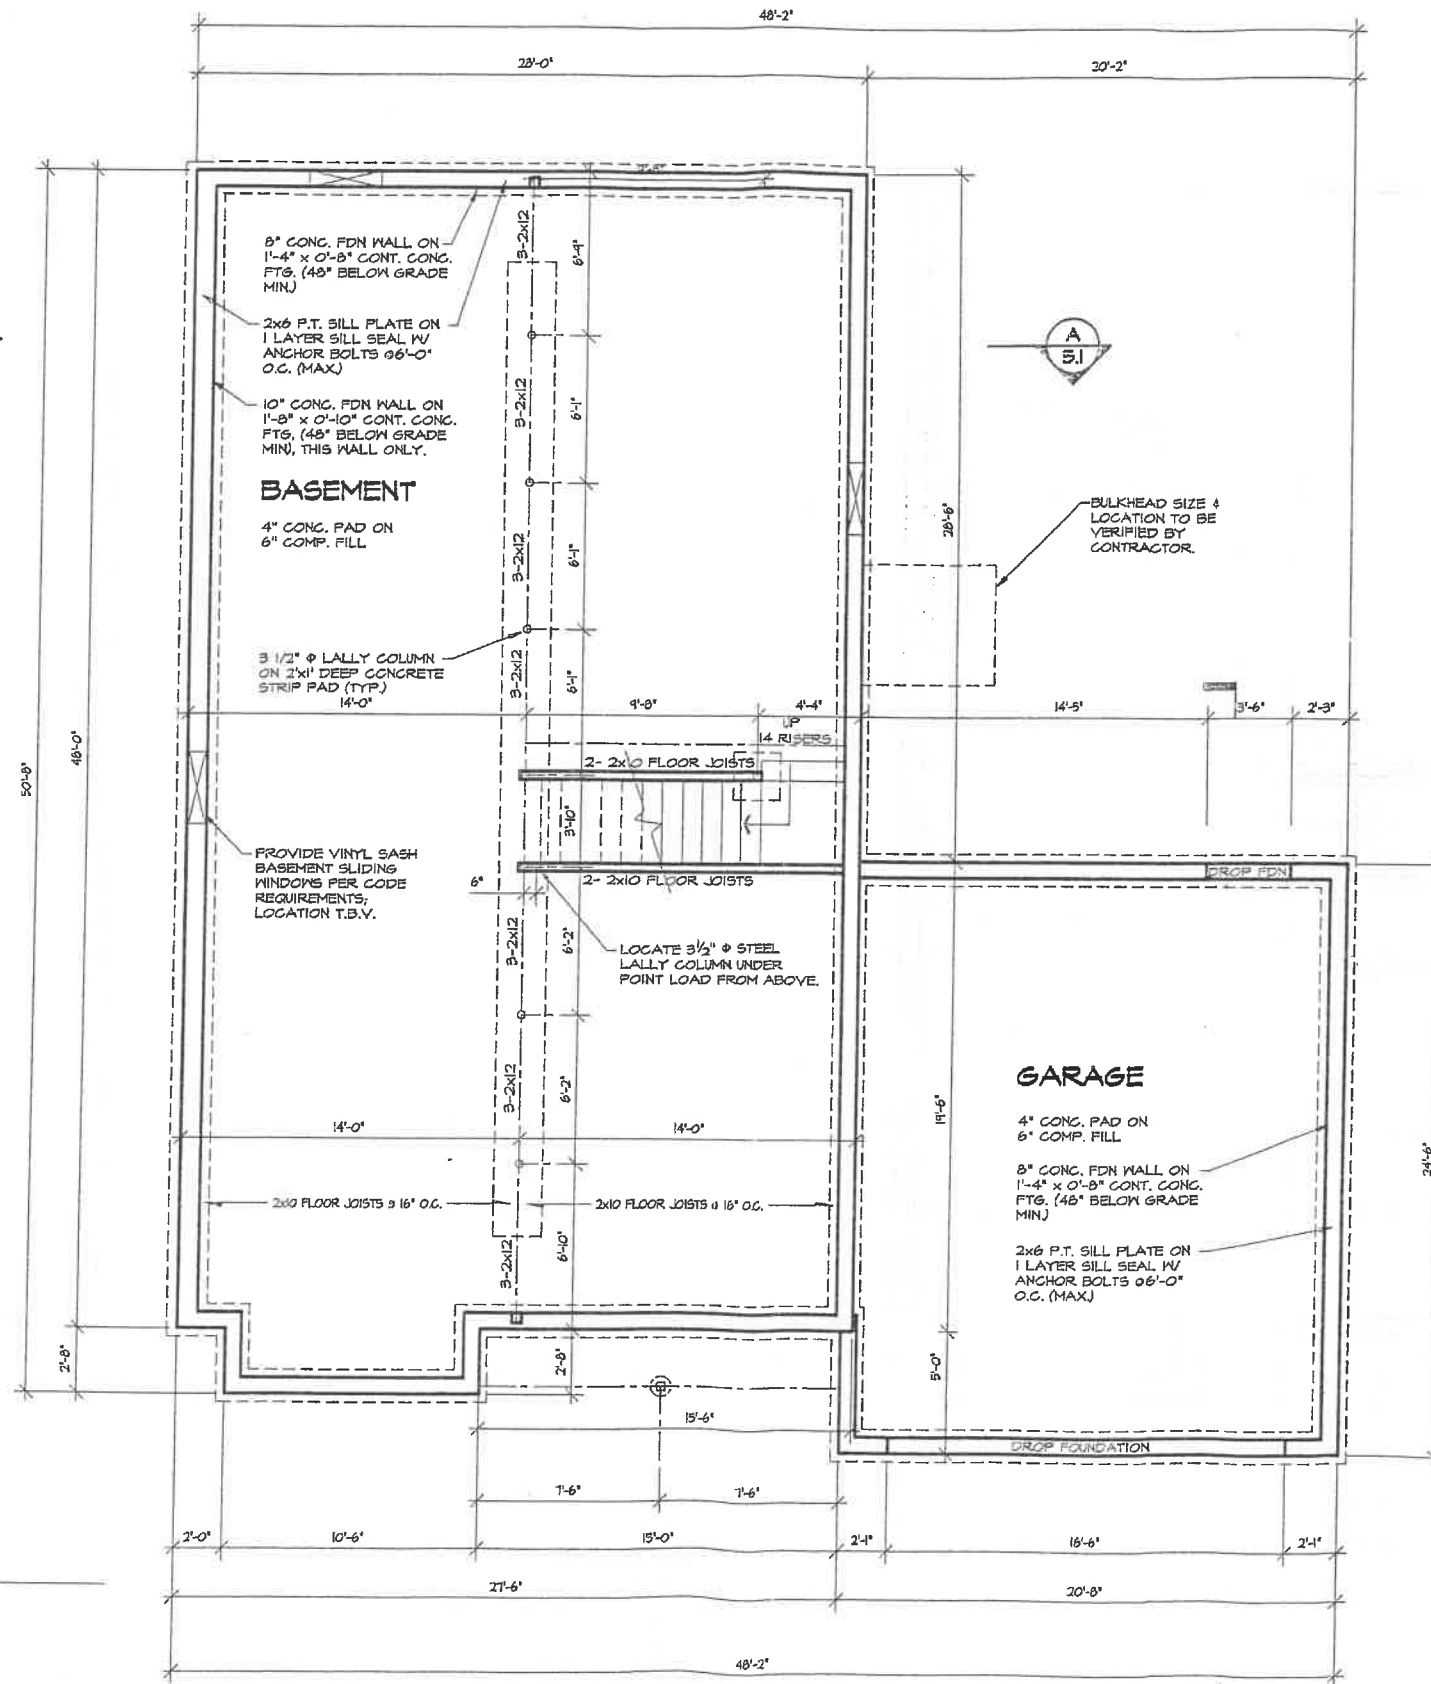

FOUNDATION PLAN

- NOTES:
1. 7'-10" FOUR HEIGHT.
 2. FOUNDATION WALL ELEVATIONS & DROP SIZES TO BE FIELD VERIFIED BY CONTRACTOR.
 3. BULKHEAD SIZE & LOCATION TO BE FIELD VERIFIED BY CONTRACTOR.

CONTRACTOR TO VERIFY ALL DIMENSIONS AND STRUCTURAL MEMBERS FOR CONSTRUCTION. BUILDING IS TO MEET OR EXCEED ALL STATE AND LOCAL BUILDING CODES.

JAD DESIGN GROUP INC.
 P.O. BOX 728, AMHERST, NH 03801
 PHONE: (603) 578-1590
 FAX: (603) 578-1592

JOB : 2456
 REF :
 DATE: APR. 7, 2011
 REV :

CUSTOM RANCH
 NATURES VIEW

LACASSE CUSTOM BUILDERS
 LACONIA, NH

FOUNDATION PLAN
 SCALE : 1/8" = 1'-0"

SHEET
A-4.1
 © COPYRIGHT 2011
 140 255681 0000P 1/2