



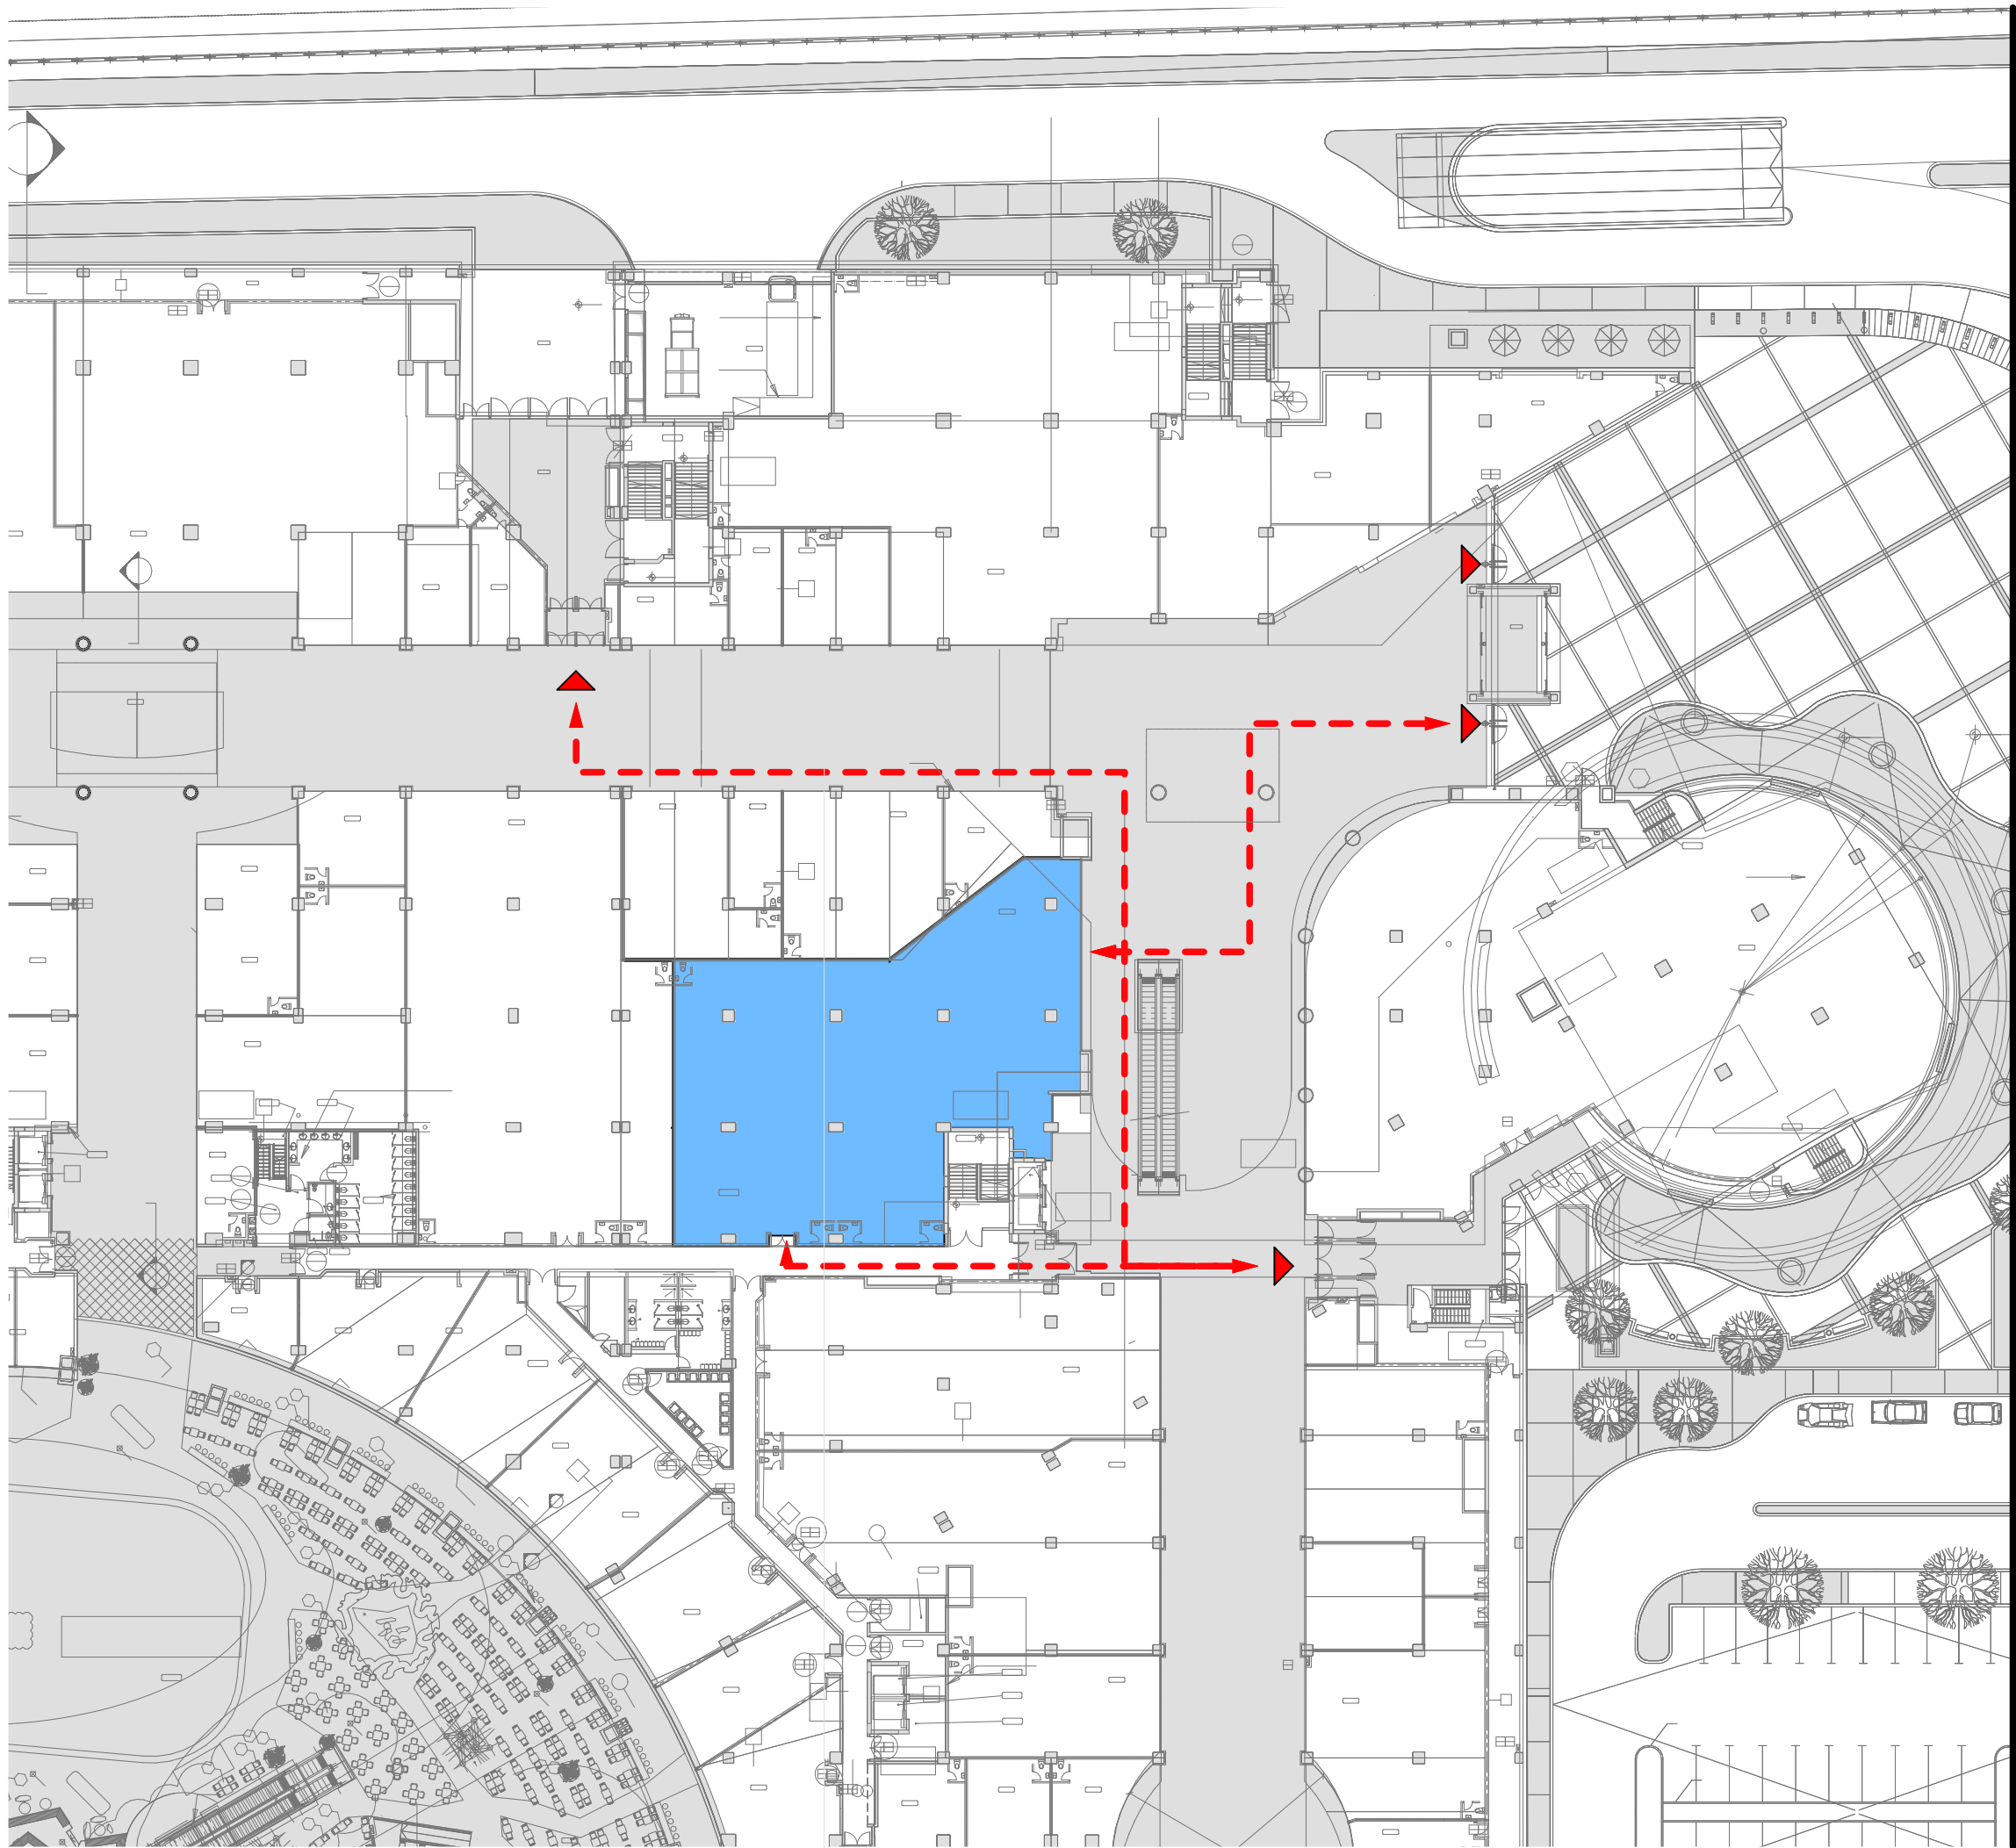

LEGENDA

- spatiul amenajat 
- accesuri / evacuari 
- circulatii 

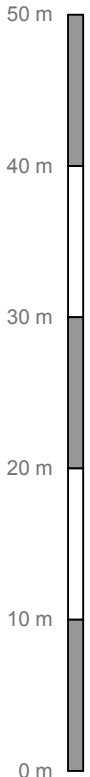

BENEFICIAR
S.C. FF GROUP ROMANIA S.R.L

NUMAR PROIECT:
05/2014

PROIECTANT
S.C. SPA INOVATIONS S.R.L.

DATA:
04.04.2014

VERIFICATOR
arh. Mihaescu Gh. Constantin

SEF PROIECT:
arh. George Bogdan Teodorescu

DESENATOR:
arh. Adrian Gabriel Gramada

SCARA:
1:500

PROIECT:
MAGAZIN "COLLECTIVE" (MALL
AFI COTROCENI)


FAZA:
P.S.I.

PLANSA:
PLAN INCADRARE

Risc de incendiu: Mediu, cf. Art. 2.1.3. alin. ultim din P 118 / 1999

Volum total: **V = 4182.80mc**

COMPARTIMENTARI ESISTENTE (RF 180')
 COMPARTIMENTARI PROPUSE - RF 180'

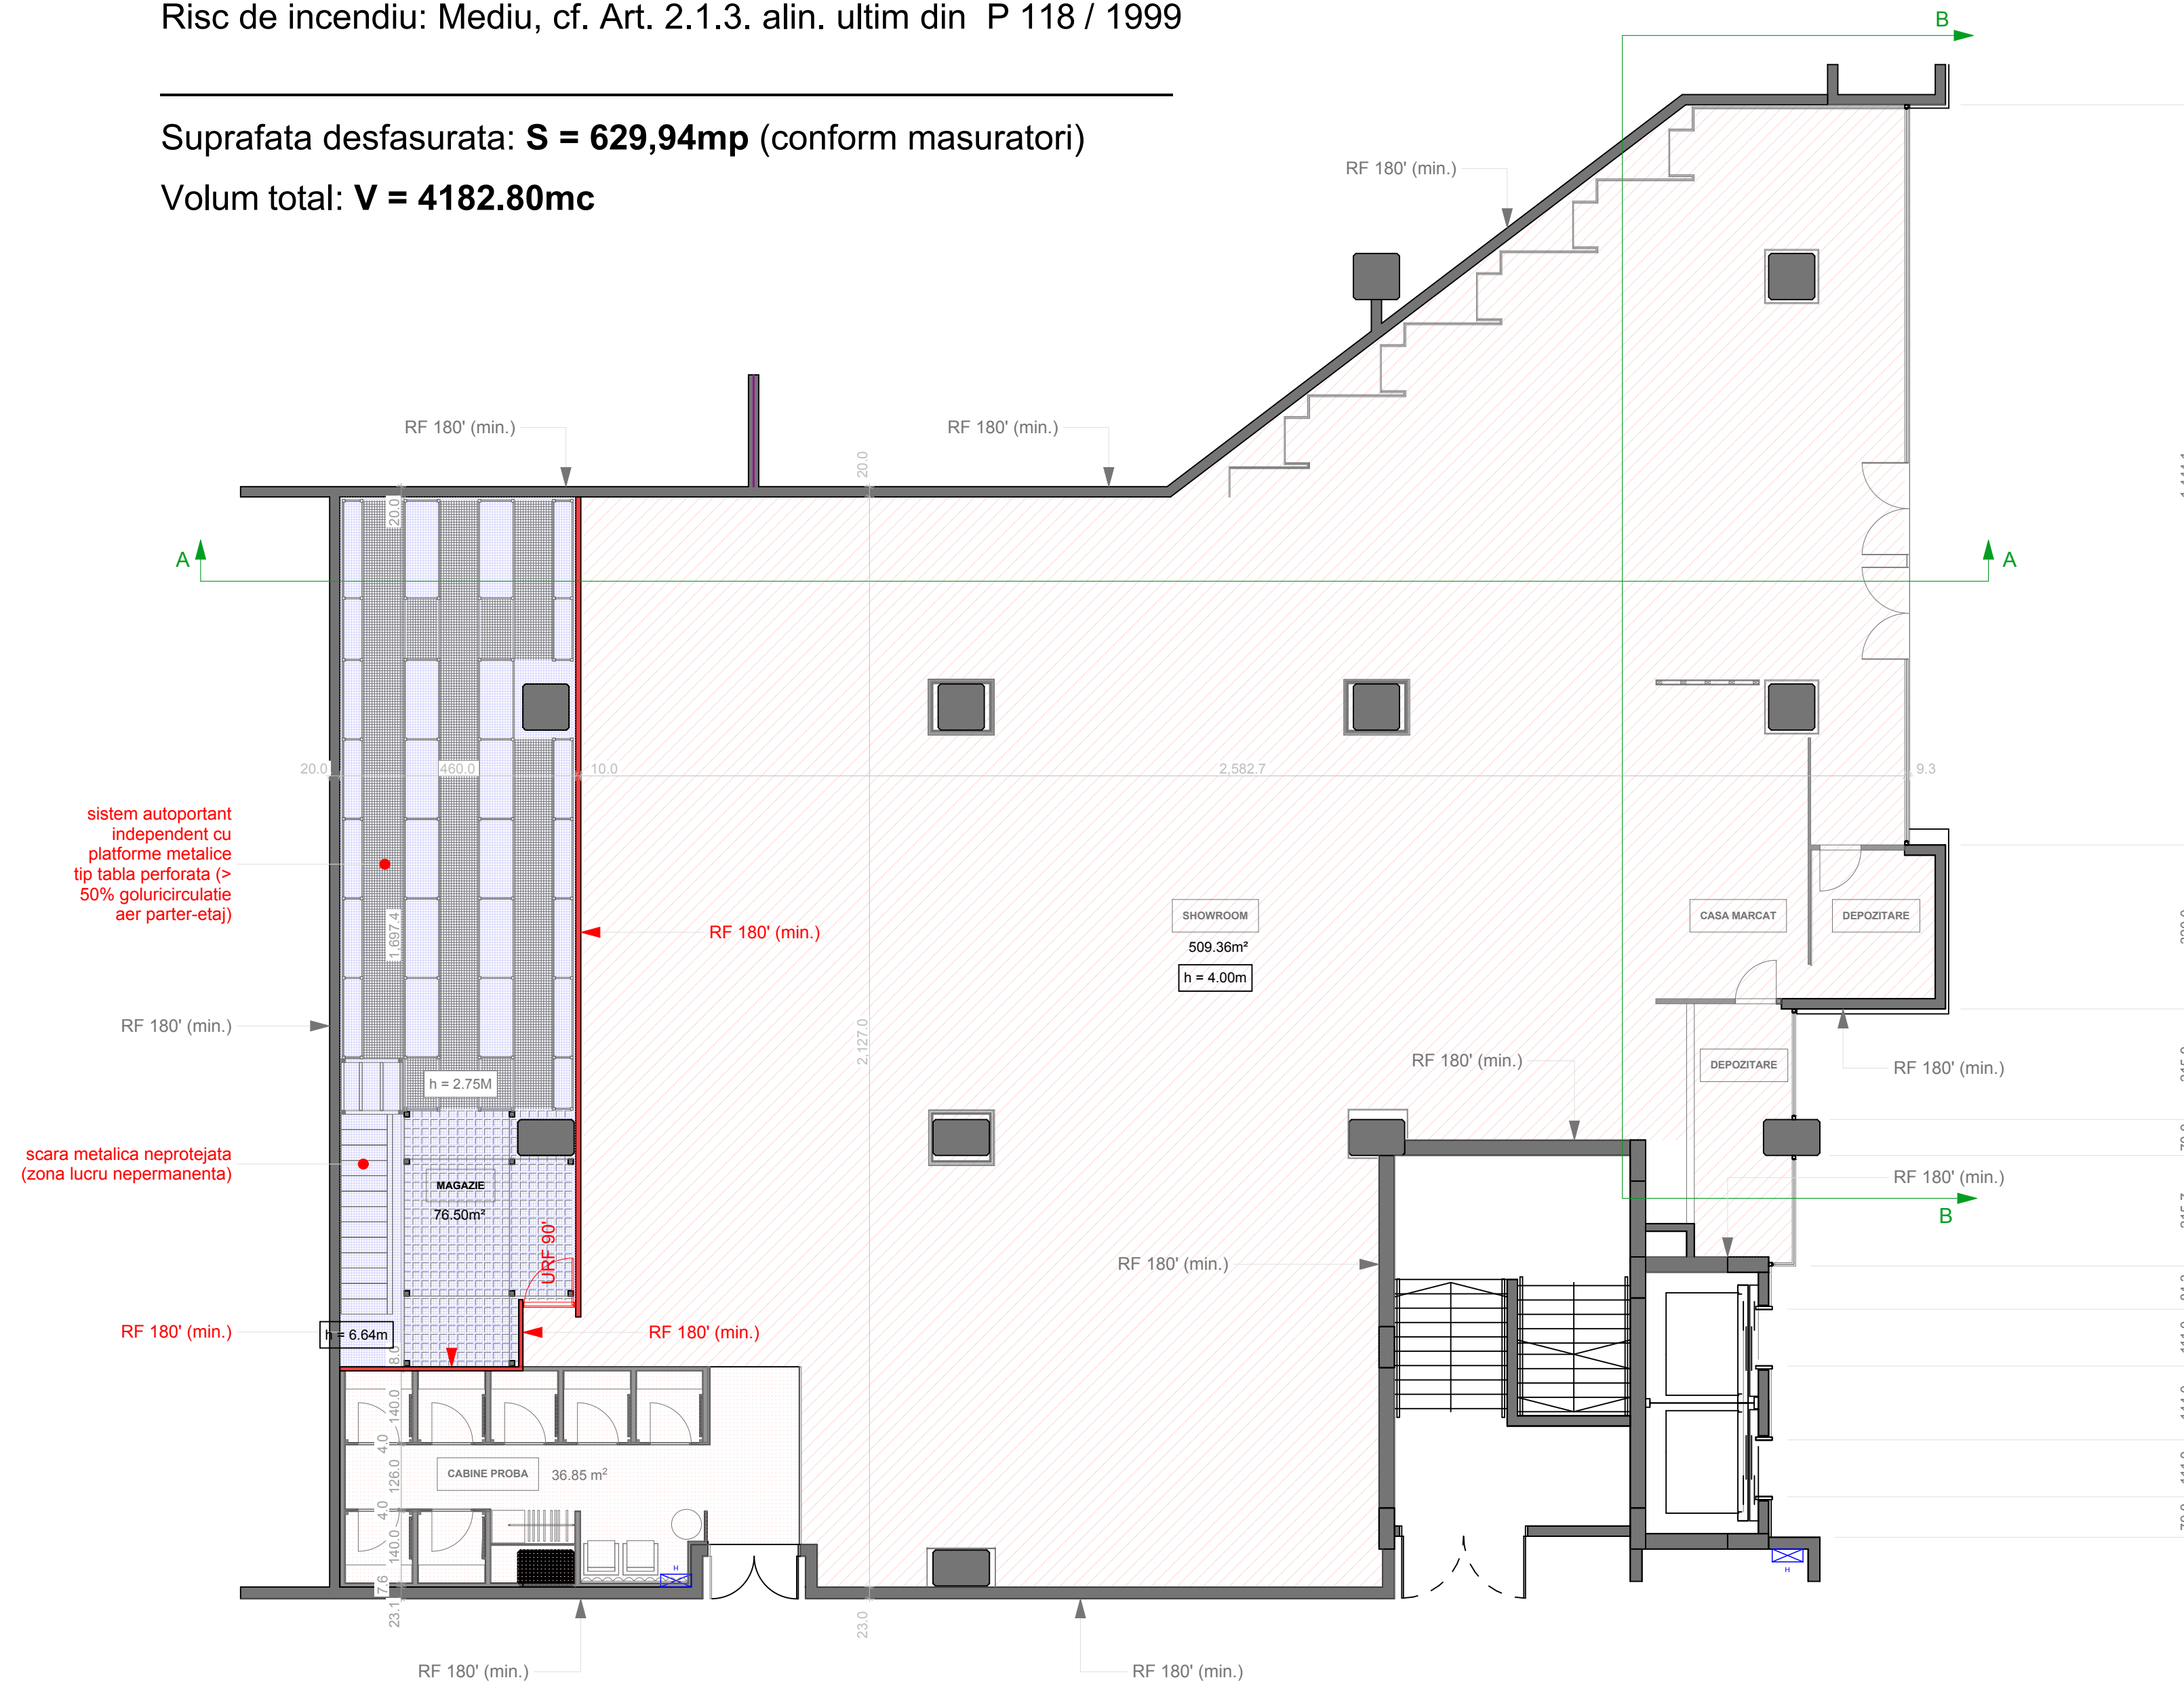



A02

10 of 10

Page 10

[illegible]

A03

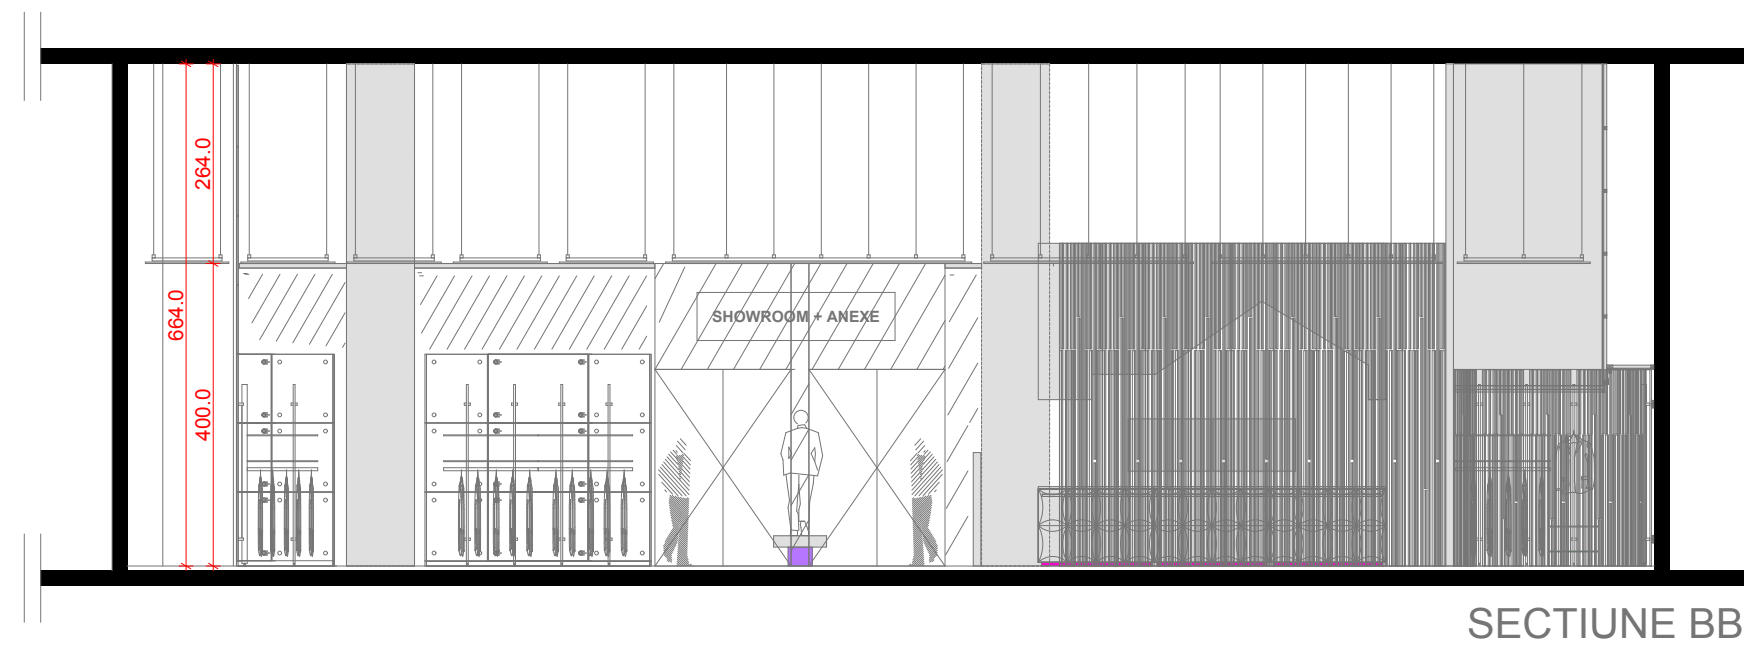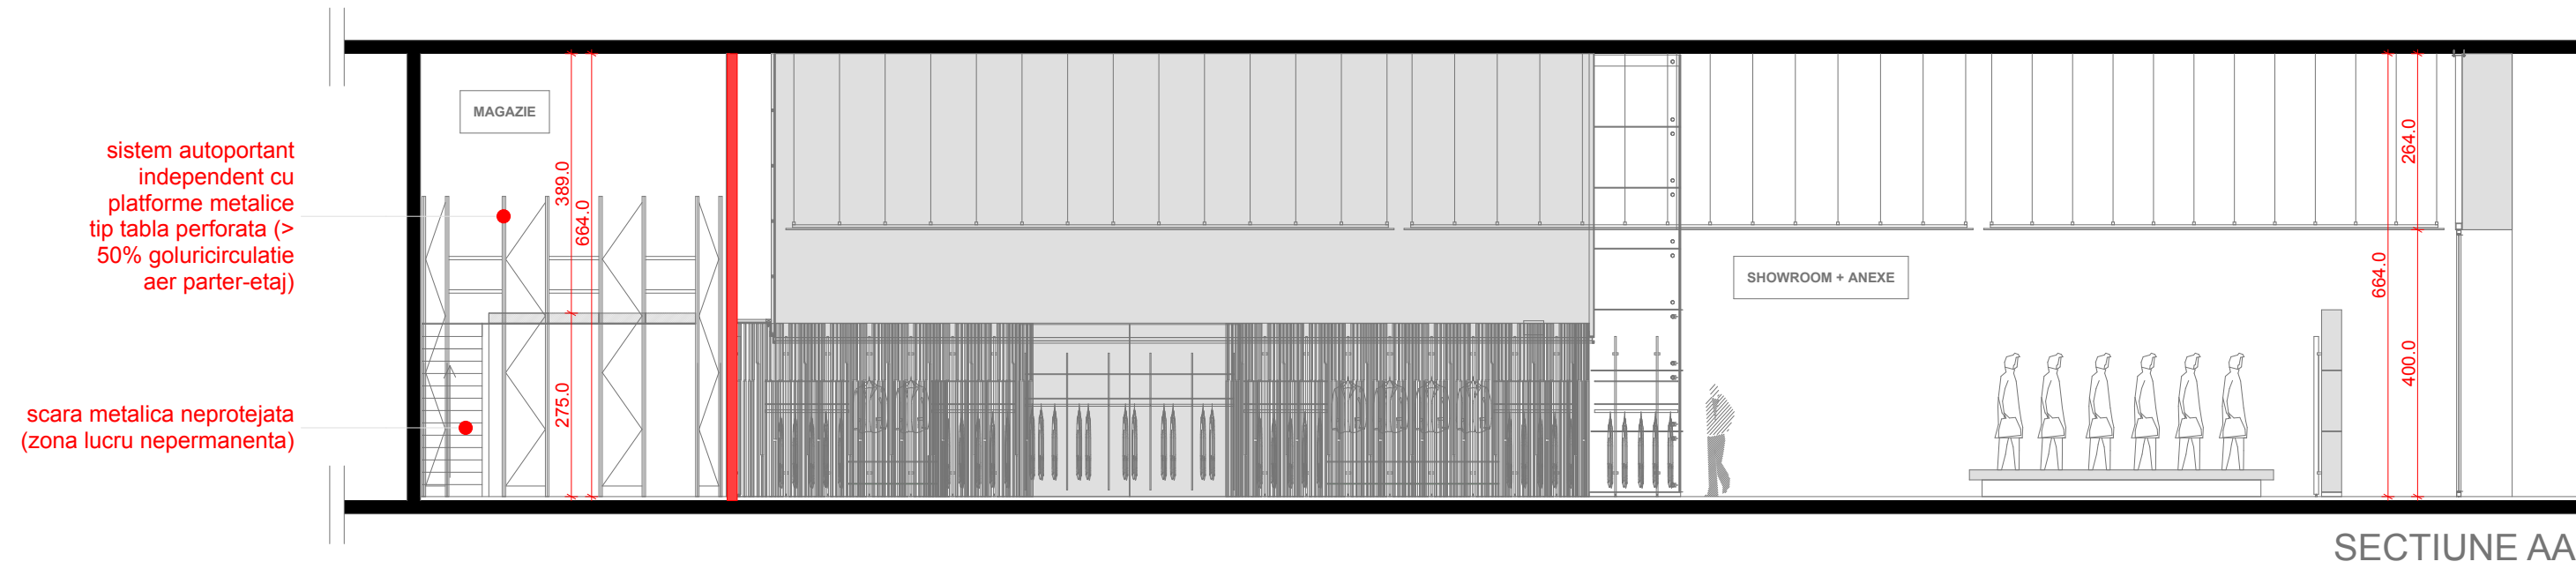

BENEFICIAR
S.C. FF GROUP ROMANIA S.R.L

NUMAR PROIECT:
05/2014

PROIECTANT
S.C. SPA INOVATIONS S.R.L.

DATA:
04.04.2014

VERIFICATOR
arh. Mihaescu Gh. Constantin

SEF PROIECT:
arh. George Bogdan Teodorescu

DESENATOR:
arh. Adrian Gabriel Gramada


SCARA:
1:100

PROIECT:
MAGAZIN "COLLECTIVE" (MALL
AFI COTROCENI)

FAZA:
P.S.I.

PLANSA:
SECTIUNI (AA & BB)

A04

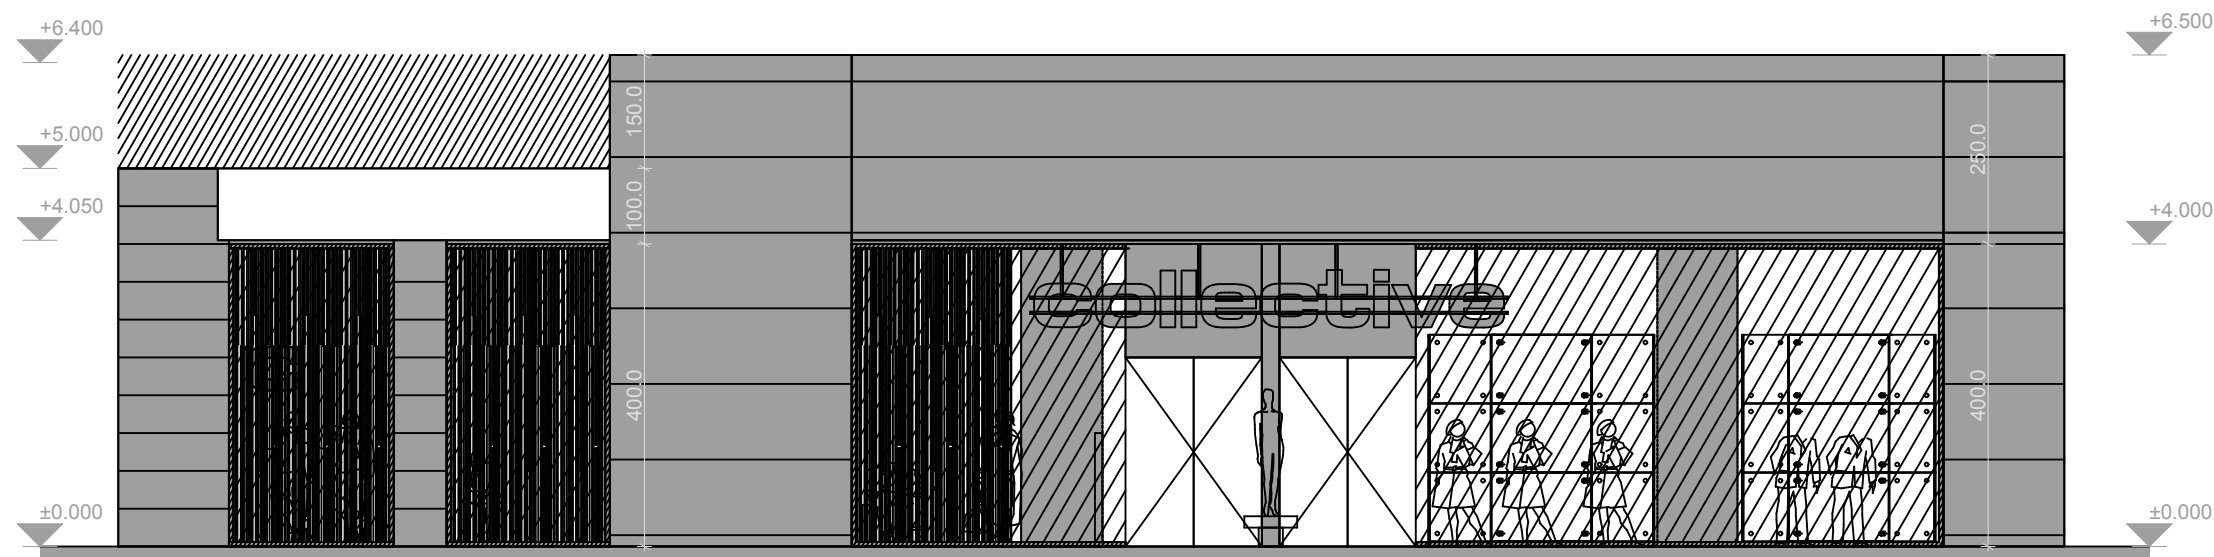

ELEVATIE

BENEFICIAR
S.C. FF GROUP ROMANIA S.R.L

NUMAR PROIECT:
05/2014

PROIECTANT
S.C. SPA INOVATIONS S.R.L.

DATA:
04.04.2014

VERIFICATOR
arh. Mihaescu Gh. Constantin

SEF PROIECT:
arh. George Bogdan Teodorescu

DESENATOR:
arh. Adrian Gabriel Gramada

SCARA:
1:100

PROIECT:
MAGAZIN "COLLECTIVE" (MALL
AFI COTROCENI)

FAZA:
P.S.I.

PLANSĂ:
FATADA (acces principal)

A05



BENEFICIAR
S.C. FF GROUP ROMANIA S.R.L

NUMAR PROIECT:
05/2014

PROIECTANT
S.C. SPA INOVATIONS S.R.L.

DATA:
04.04.2014

VERIFICATOR
arh. Mihaescu Gh. Constantin

SEE PROIECT:
arh. George Bogdan Teodorescu

DESENATOR:
arh. Adrian Gabriel Gramada

SCARA:
1:500 / 1:100

PROIECT:
MAGAZIN "COLLECTIVE" (MALL
AFI COTROCENI)

FAZA:
P.S.I.

PLANSE:
FOAIE CAPAT
BORDEROU
PLANSE DESENATE (A01 - A05)

A01. PLAN INCADRARE

A02. PLAN

A03. PLAN TAVANE

A04. SECTIUNI

A05. FATADA



BENEFICIAR
S.C. FF GROUP ROMANIA S.R.L

NUMAR PROIECT:
05/2014

PROIECTANT
S.C. SPA INOVATIONS S.R.L.

DATA:
04.04.2014

VERIFICATOR
arh. Mihaescu Gh. Constantin

SEE PROIECT:
arh. George Bogdan Teodorescu

DESENATOR:
arh. Adrian Gabriel Gramada

SCARA:
1:500 / 1:100

PROIECT:
MAGAZIN "COLLECTIVE" (MALL
AFI COTROCENI)

FAZA:
P.S.I.

PLANSE:
FOAIE CAPAT
BORDEROU
PLANSE DESENATE (A01 - A05)

A01. PLAN INCADRARE

A02. PLAN

A03. PLAN TAVANE

A04. SECTIUNI

A05. FATADA



BENEFICIAR
S.C. FF GROUP ROMANIA S.R.L

NUMAR PROIECT:
05/2014

PROIECTANT
S.C. SPA INOVATIONS S.R.L.

DATA:
04.04.2014

VERIFICATOR
arh. Mihaescu Gh. Constantin

SEE PROIECT:
arh. George Bogdan Teodorescu

DESENATOR:
arh. Adrian Gabriel Gramada

SCARA:
1:500 / 1:100

PROIECT:
MAGAZIN "COLLECTIVE" (MALL
AFI COTROCENI)

FAZA:
P.S.I.

PLANSE:
FOAIE CAPAT
BORDEROU
PLANSE DESENATE (A01 - A05)

A01. PLAN INCADRARE

A02. PLAN

A03. PLAN TAVANE

A04. SECTIUNI

A05. FATADA



A01. PLAN INCADRARE

A02. PLAN

A03. PLAN TAVANE

A04. SECTIUNI

A05. FATADA

BENEFICIAR
S.C. FF GROUP ROMANIA S.R.L

NUMAR PROIECT:
05/2014

PROIECTANT
S.C. SPA INOVATIONS S.R.L.

DATA:
04.04.2014

VERIFICATOR
arh. Mihaescu Gh. Constantin

SEF PROIECT:
arh. George Bogdan Teodorescu

DESENATOR:
arh. Adrian Gabriel Gramada

SCARA:
1:500 / 1:100

PROIECT:
**MAGAZIN "COLLECTIVE" (MALL
AFI COTROCENI)**

FAZA:
P.S.I.

PLANSE:
**FOAIE CAPAT
BORDEROU
PLANSE DESENATE (A01 - A05)**