




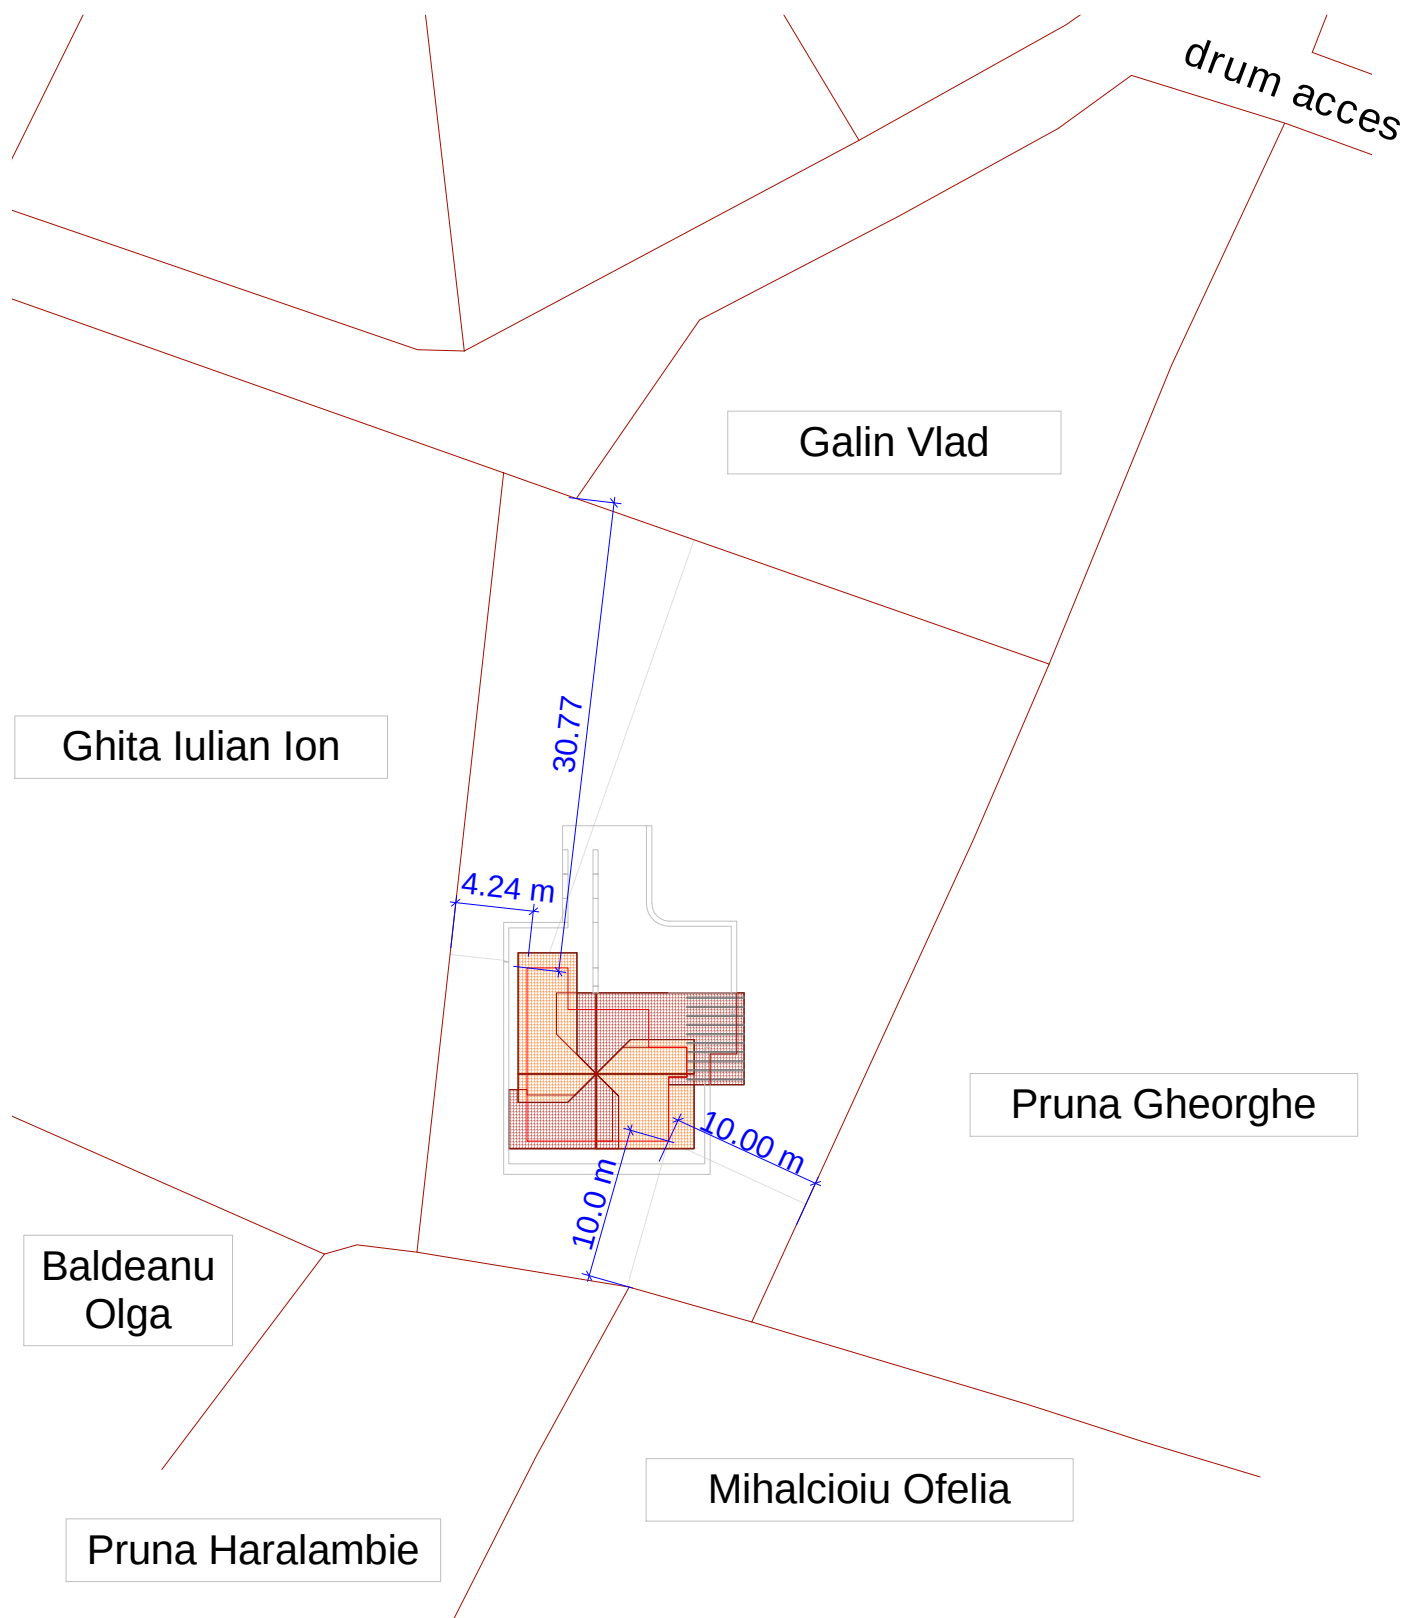


DESIGN GROUP 2000 S.R.L J40/9382/2000						BENEFICIAR : R.A.PREDESCU C.M.PREDESCU	
PROIECTAT		Arh. S.DUMITRESCU				<u>LOCUINTA</u> D+P+E+M	
DESENAT		Arh. A.G.GRAMADA					
SEF PROIECT		Arh. S.DUMITRESCU					
DATA	SPEC. ARH.	SCARA : 1:50	PR. NR. 1/2005	NR. PL. 14	PL. NR. 1	PLAN SITUATIE	

DESIGN GROUP 2000 S.R.L J40/9382/2000							BENEFICIAR : RA PREDESCU C.M. PREDESCU		
PROIECTAT		Arh. S.DUMITRESCU					LOCUINTA D+P+E+M PLAN ETAJ		
DESEINAT		Arh. A.G. GRAMADA							
SEF. PROIECT		Arh. S.DUMITRESCU							
DATA		SPEC.		SCARA :		PR. NR.			
Arh.		1:50		12005		14			

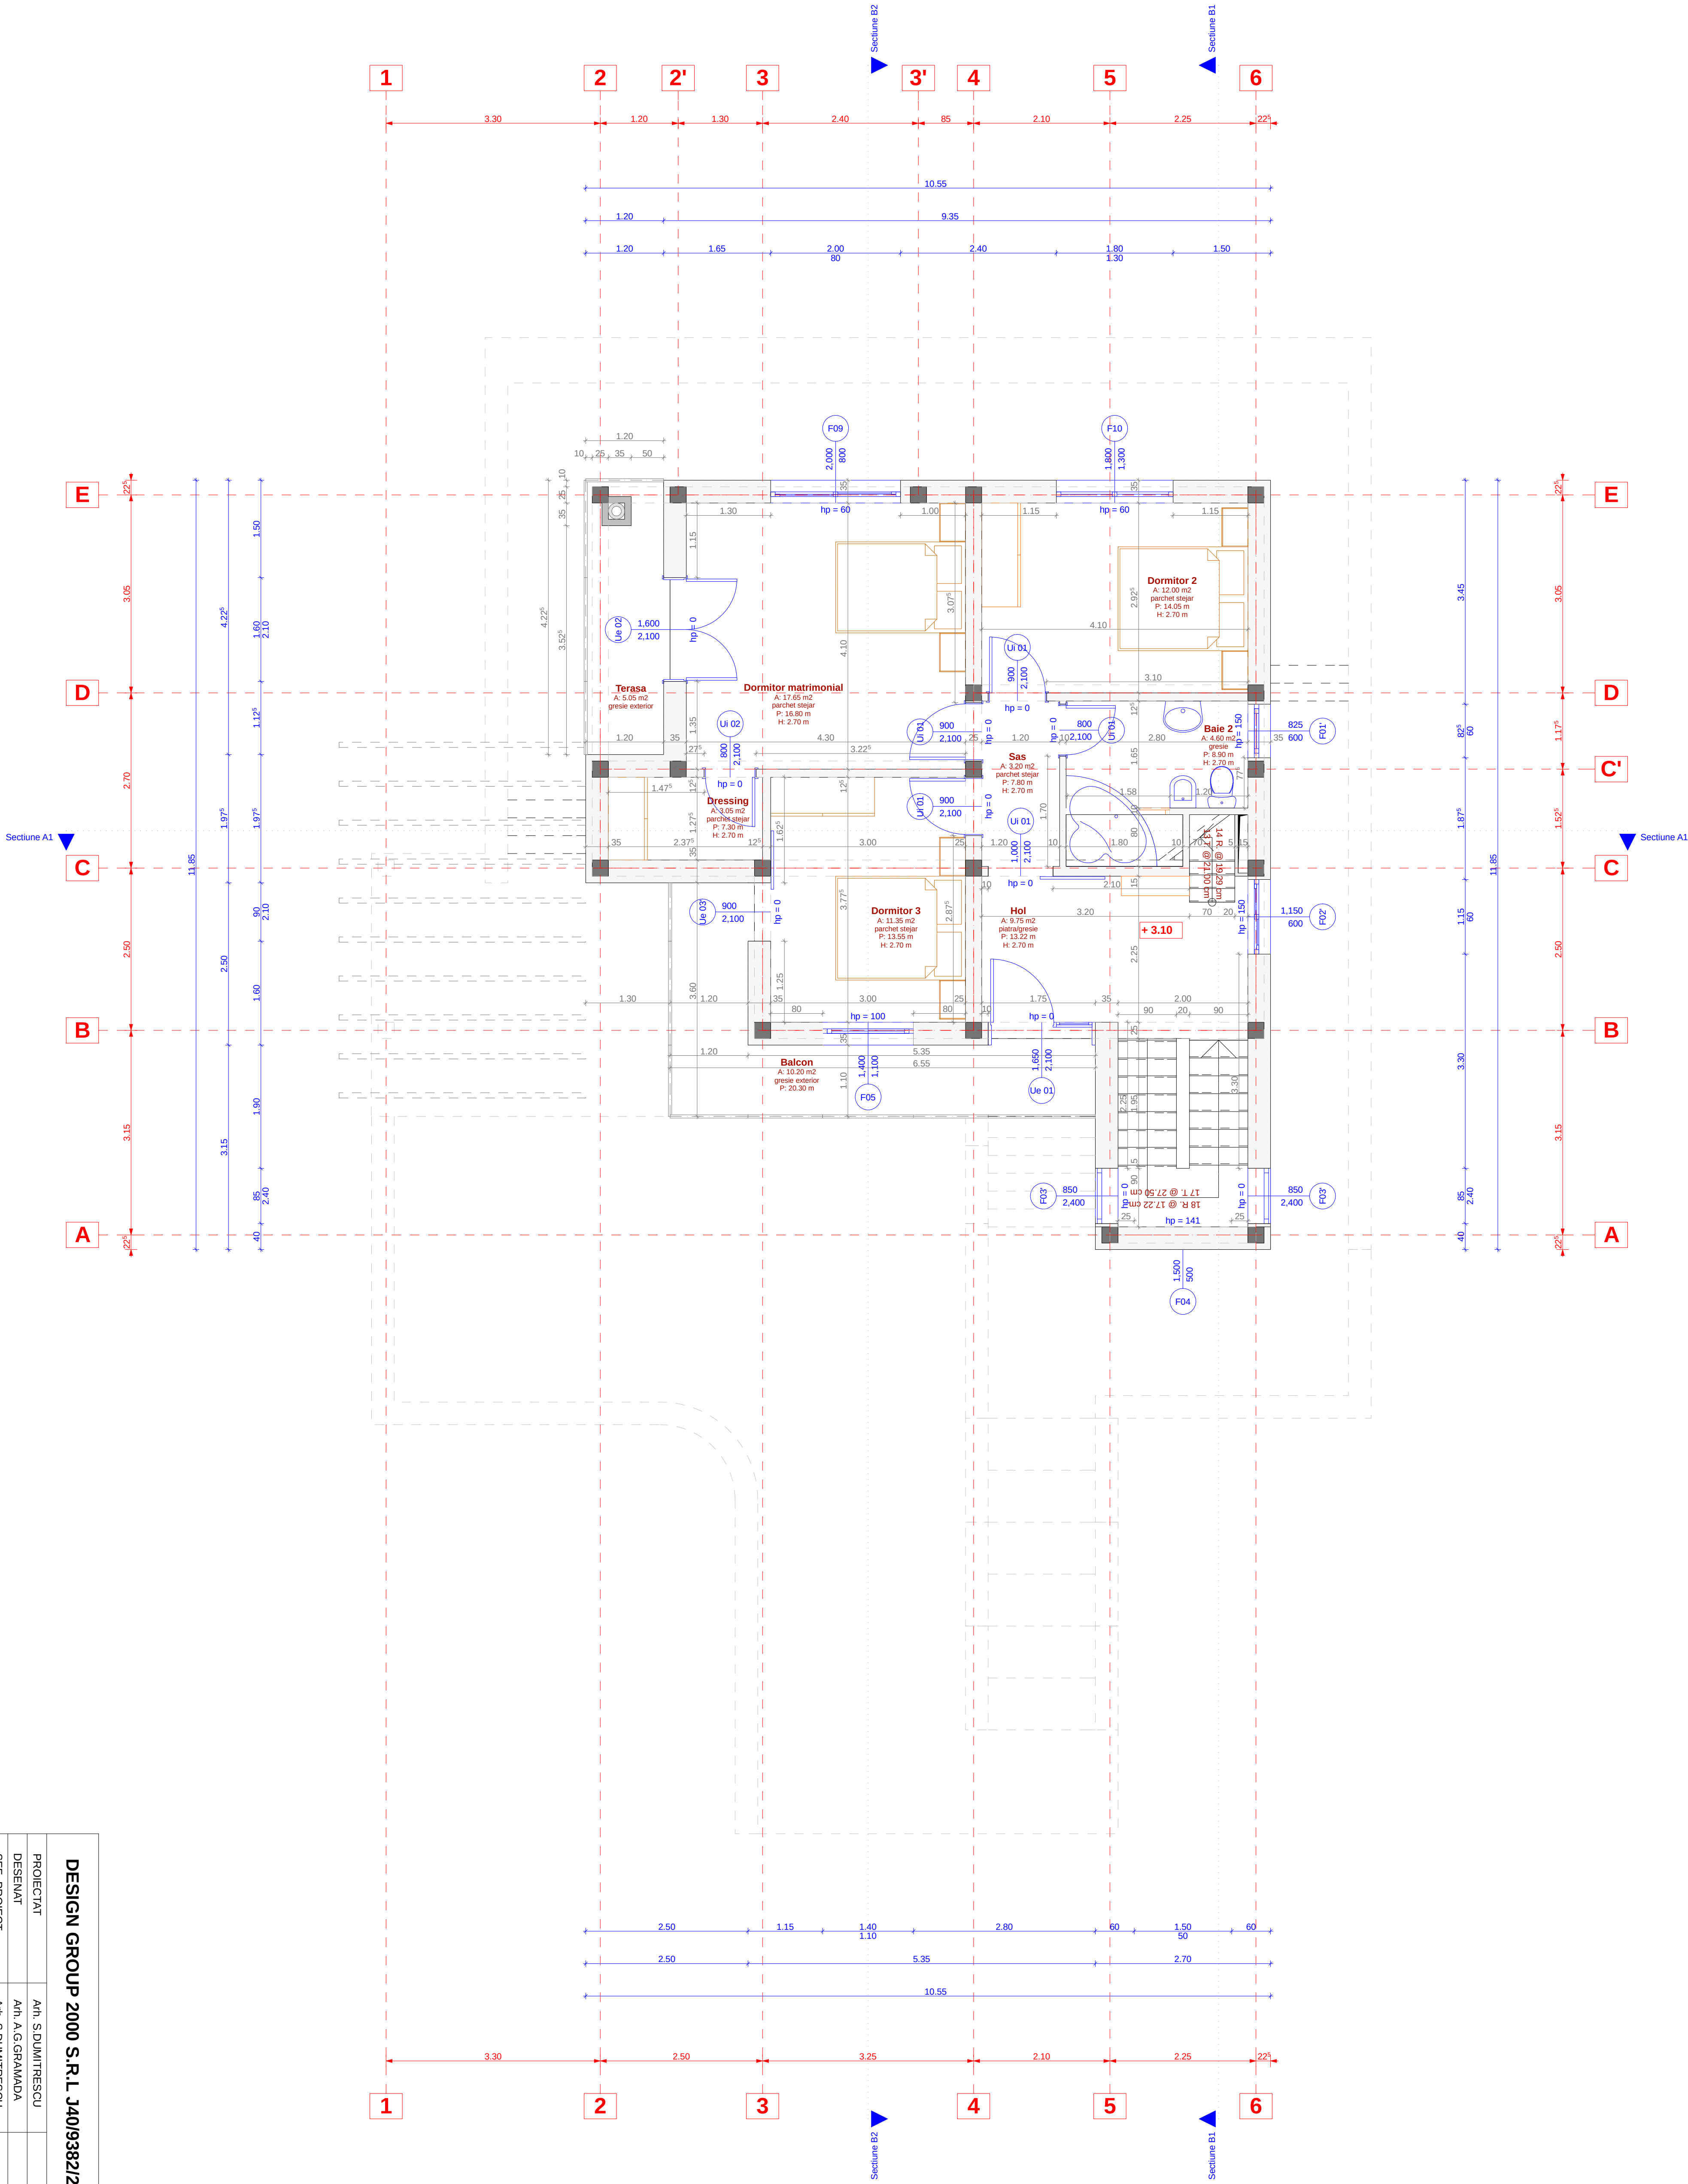


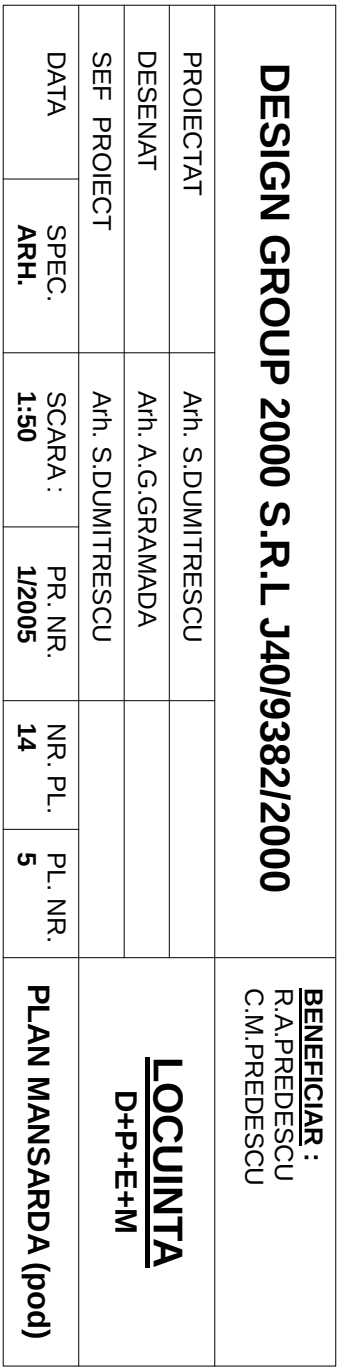


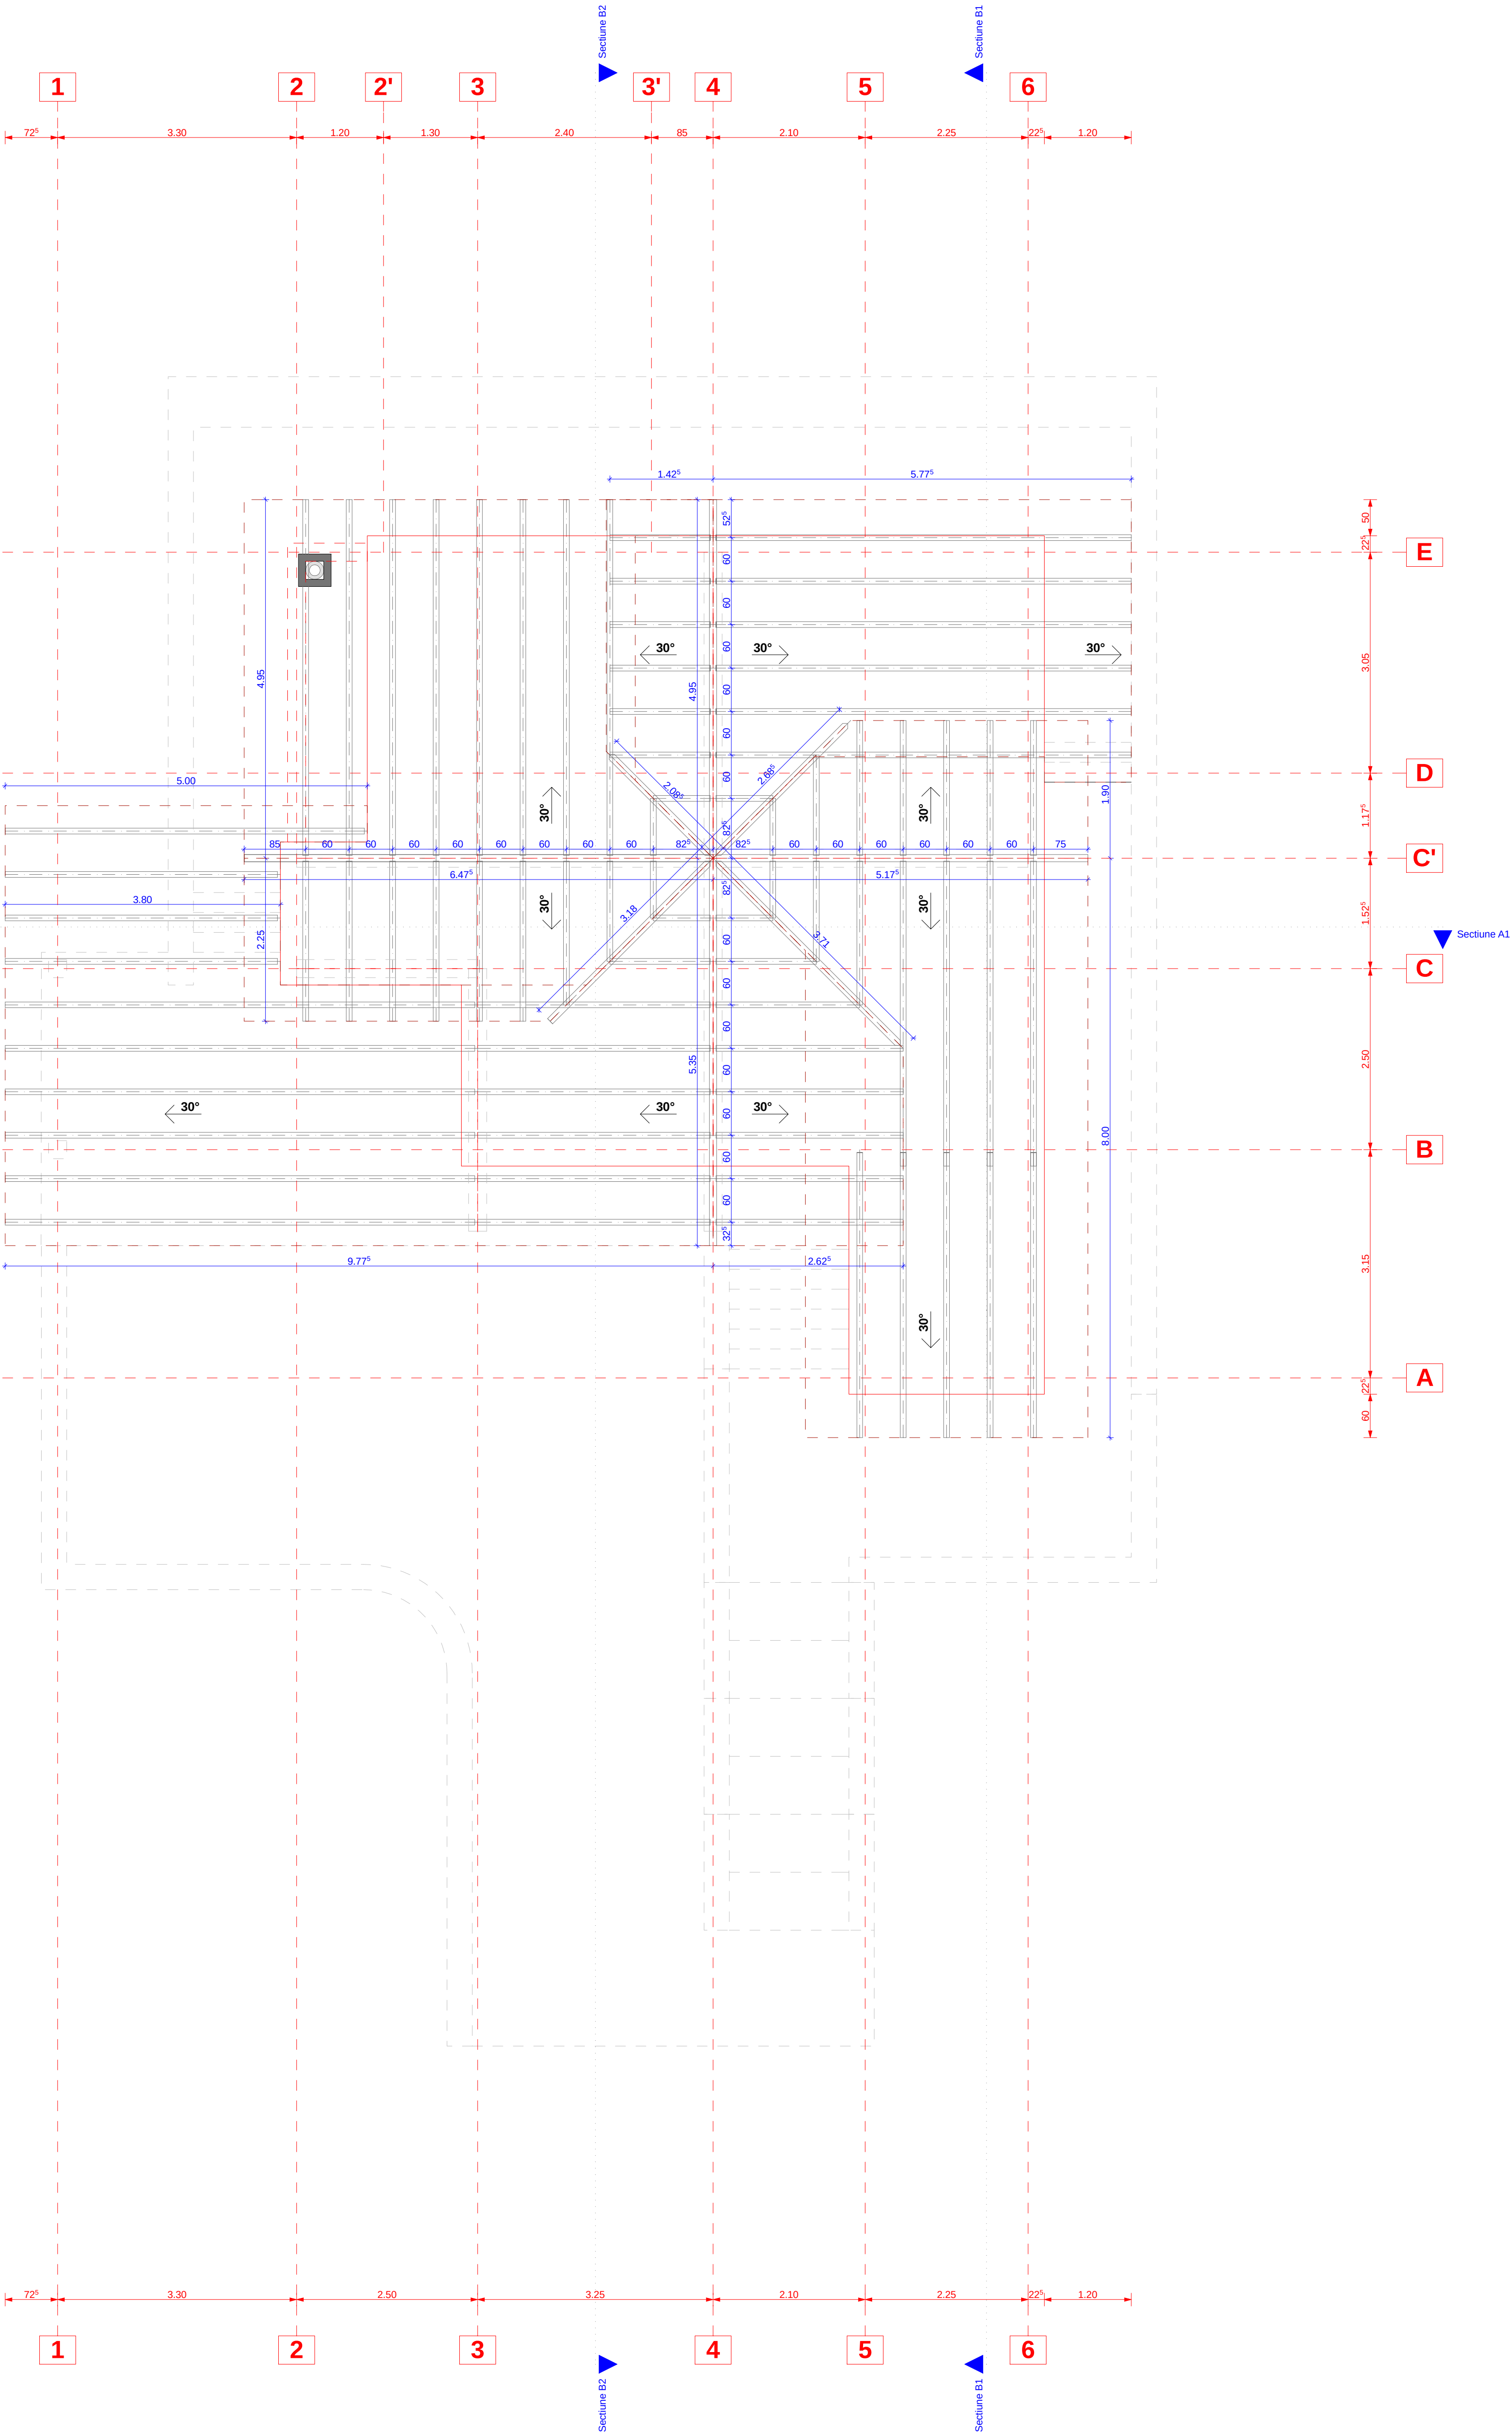


DESIGN GROUP 2000 S.R.L J40/9382/2000						BENEFICIAR : RA PREDESCU C.M. PREDESCU		
PROIECTAT		Arh. S.DUMITRESCU				LOCUINTA D+P+E+M		
DESEINAT		Arh. A.G. GRAMADA						
SEF. PROIECT		Arh. S.DUMITRESCU						
DATA		SPEC. ARH.		SCARA : 1:50	PR. NR. 12005	NR. PL. 14	PL. NR. 6	PLAN SARPANTA

DESIGN GROUP 2000 S.R.L J40/9382/2000						BENEFICIAR : R.A.PREDESU C.M.PREDESU	
PROJECTAT		An. S.DUMITRESCU					
DESEINAT		An. A.G.GRAMADA					
SEF PROJECT		An. S.DUMITRESCU					
DATA		SPEC. SCAR :					
An. 11/2005		PR. NR. 14		NR. PL. 7		PL. NR.	
PLAN INVELTOARE				LOCUINTA D+P+E+M			

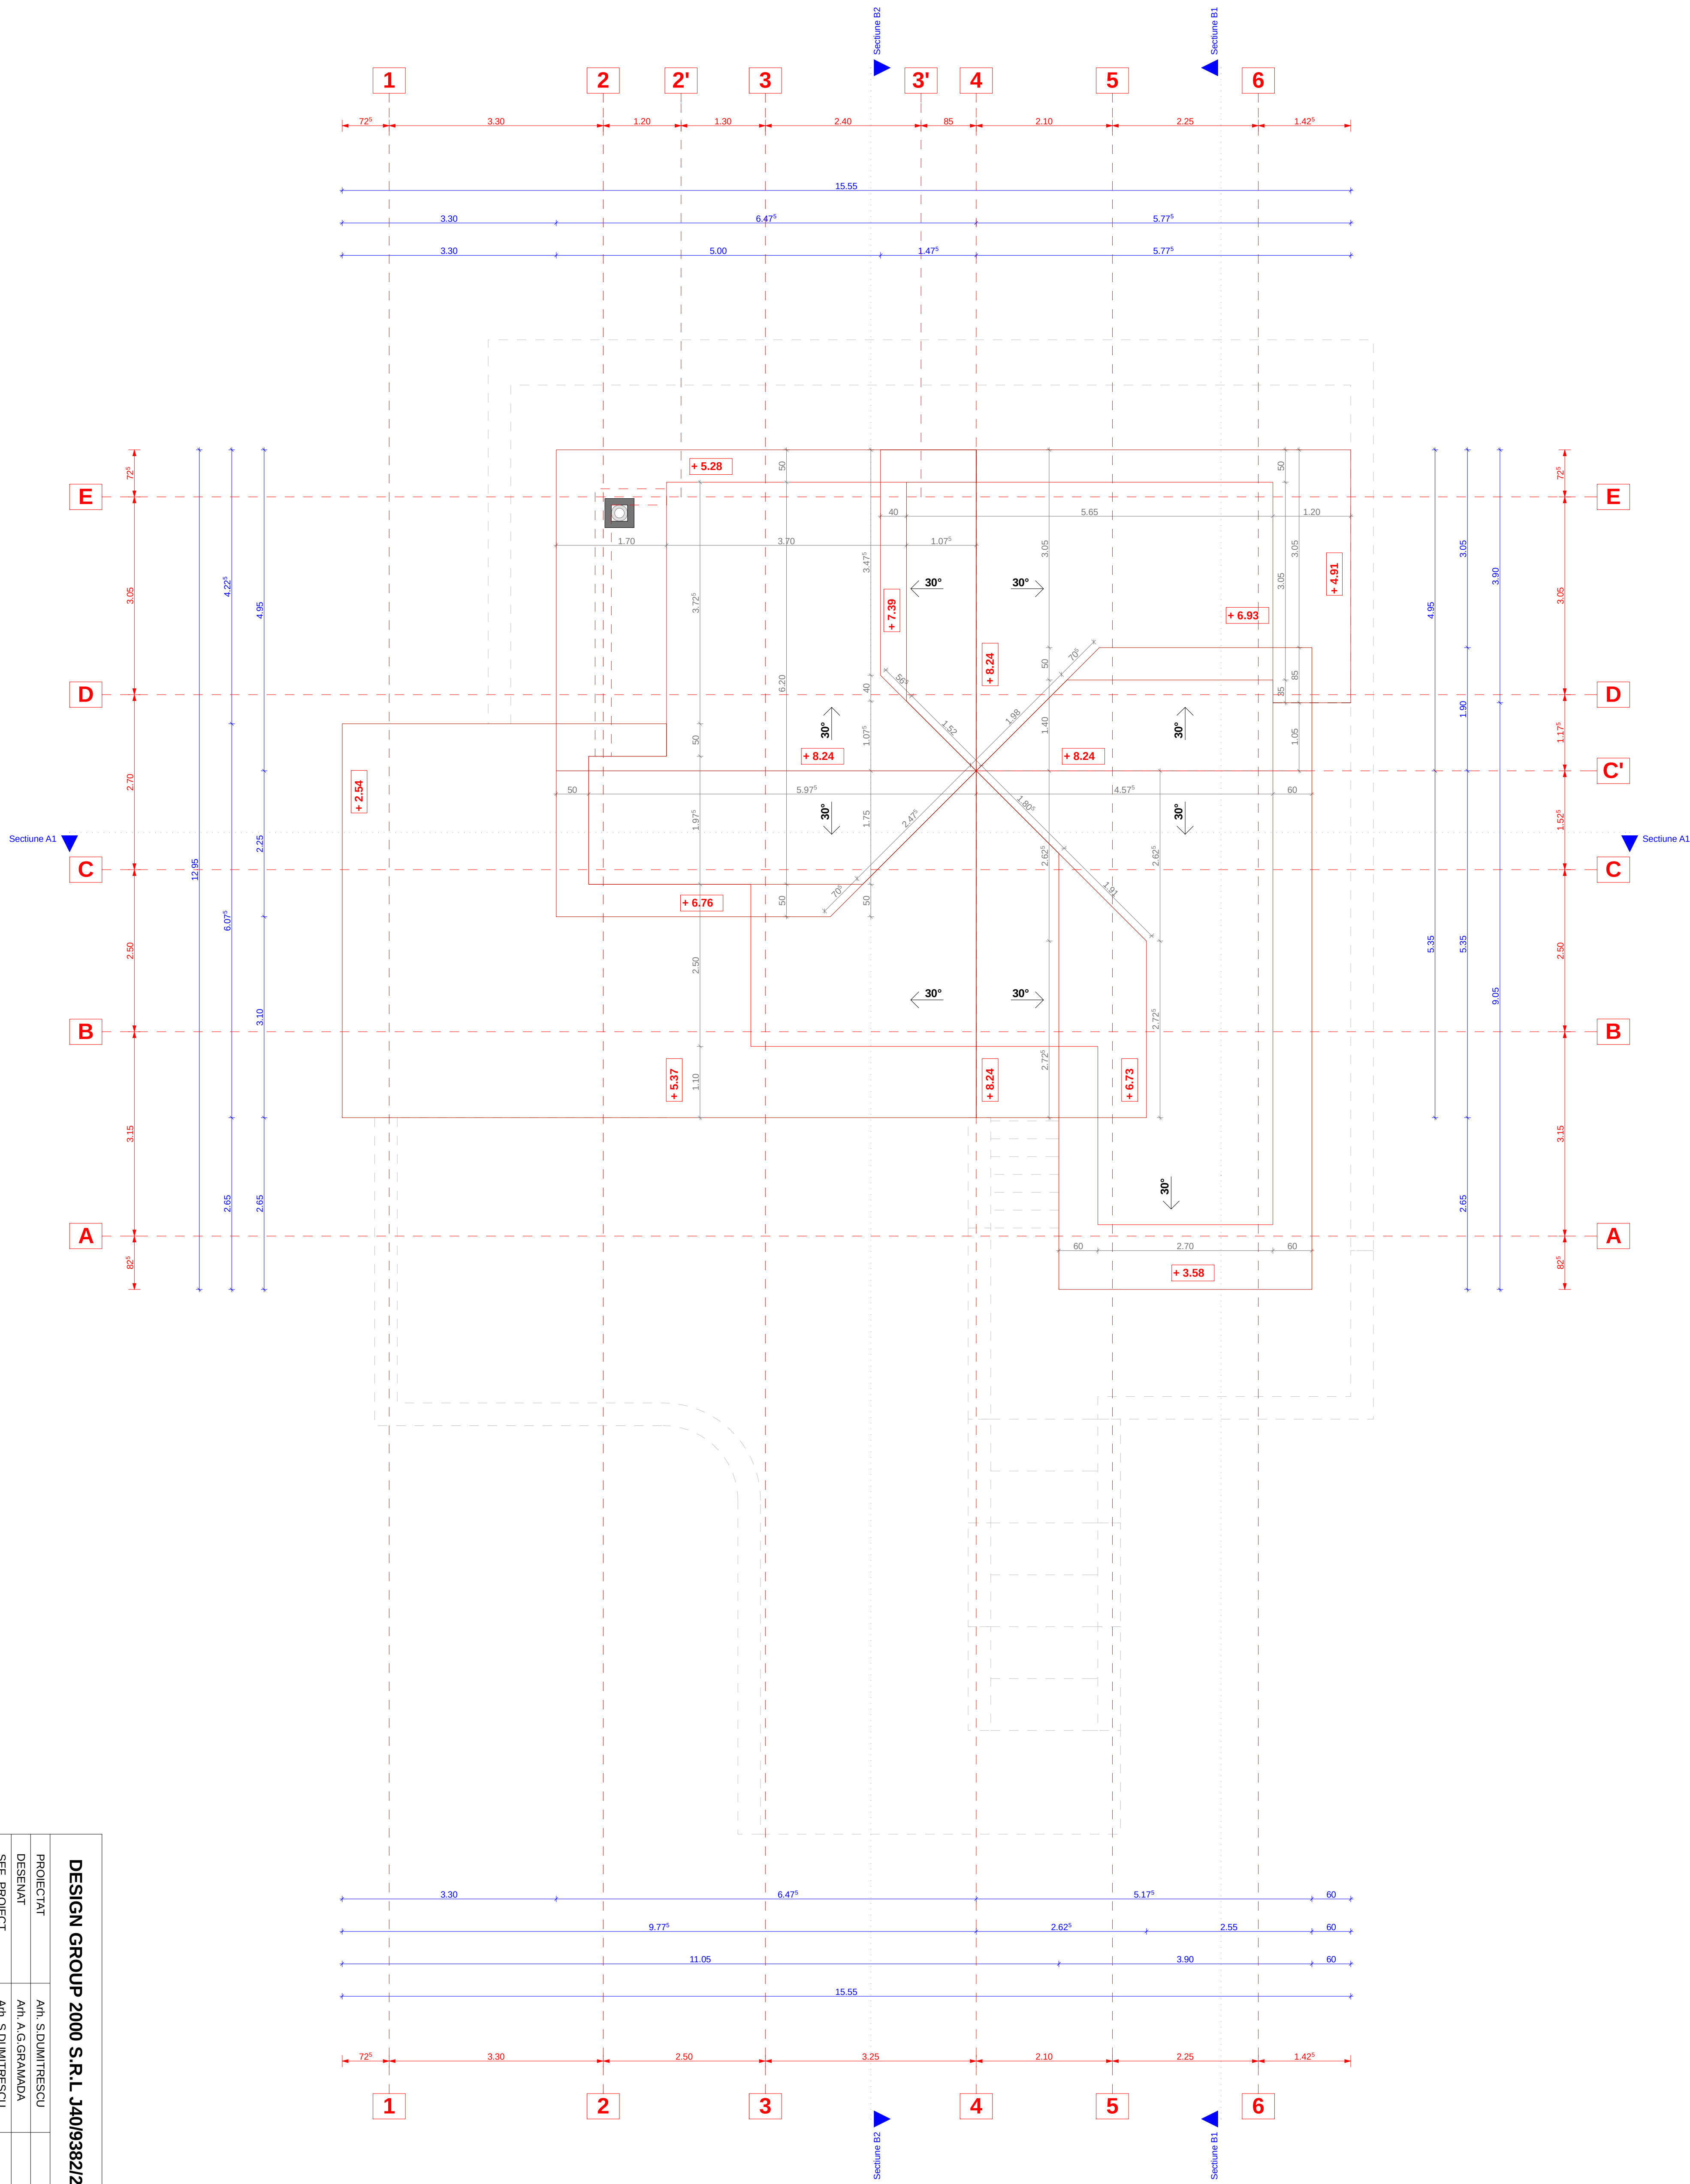


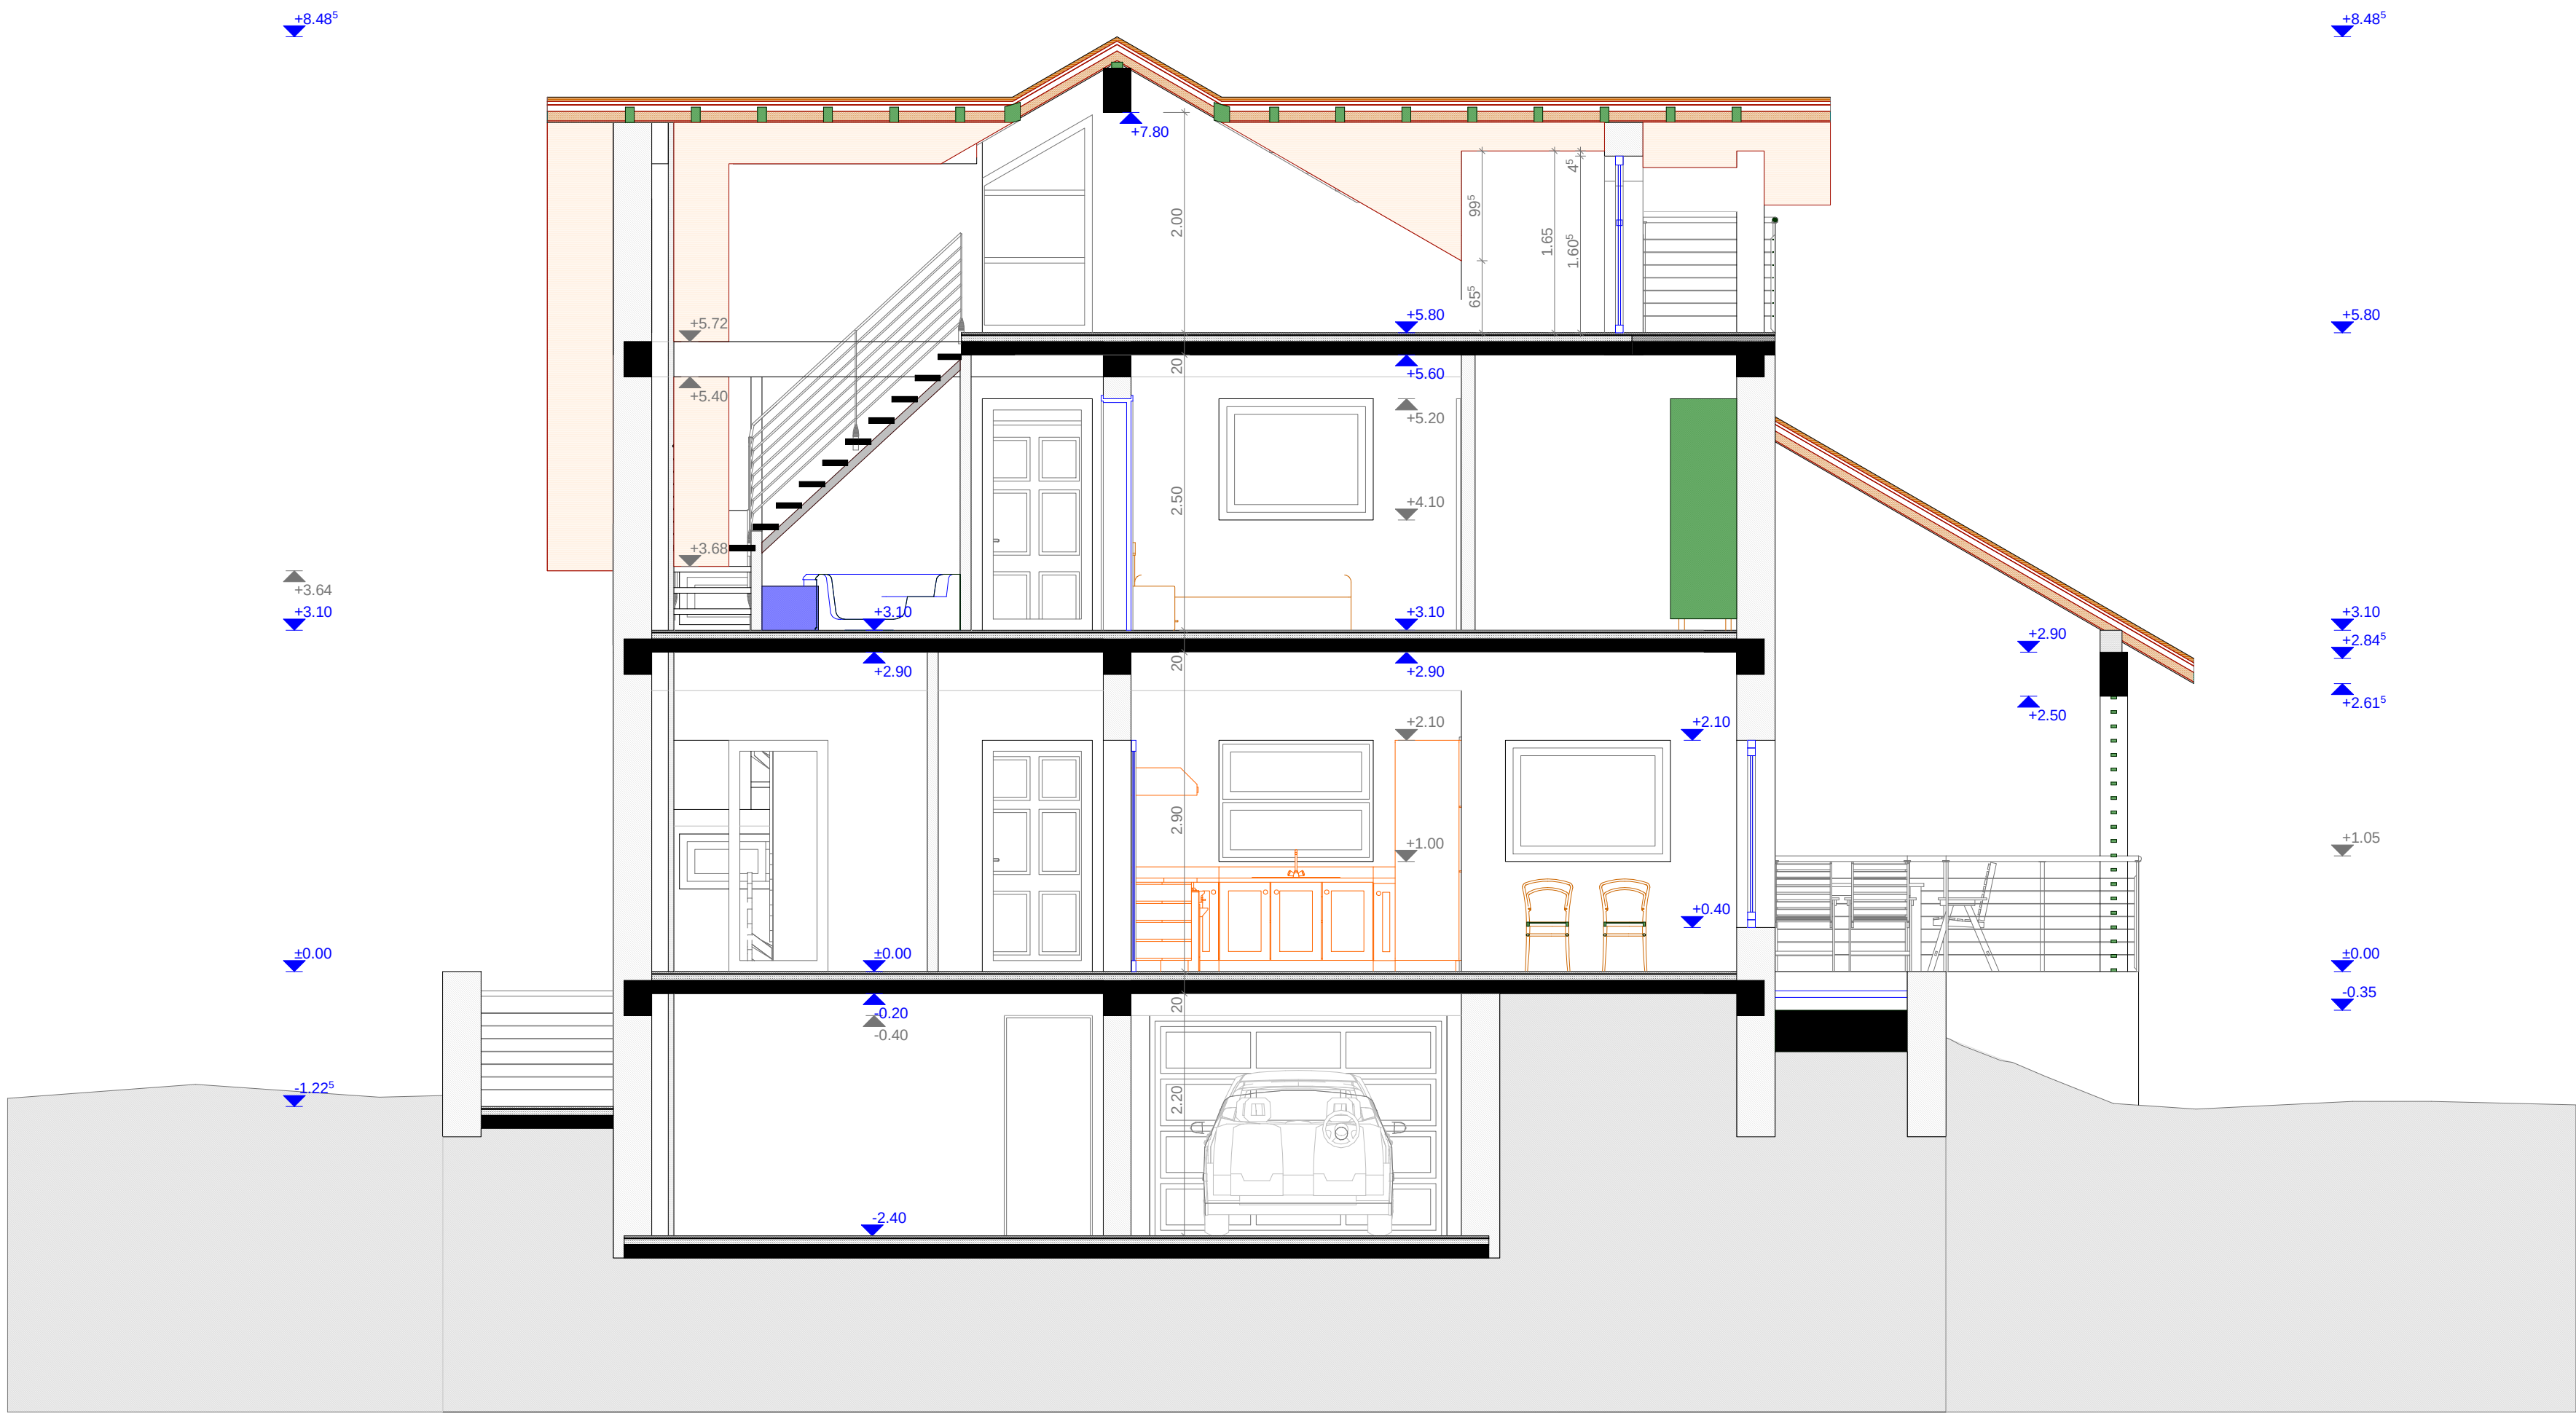


DESIGN GROUP 2000 S.R.L J40/9382/2000						<u>BENEFICIAR :</u> R.A.PREDESCU C.M.PREDESCU	
PROIECTAT		Arh. S.DUMITRESCU				<u>LOCUINTA</u> D+P+E+M	
DESENAT		Arh. A.G.GRAMADA					
SEF PROIECT		Arh. S.DUMITRESCU					
DATA	SPEC. ARH.	SCARA : 1:50	PR. NR. 1/2005	NR. PL. 14	PL. NR. 8	SECTIUNE A1	

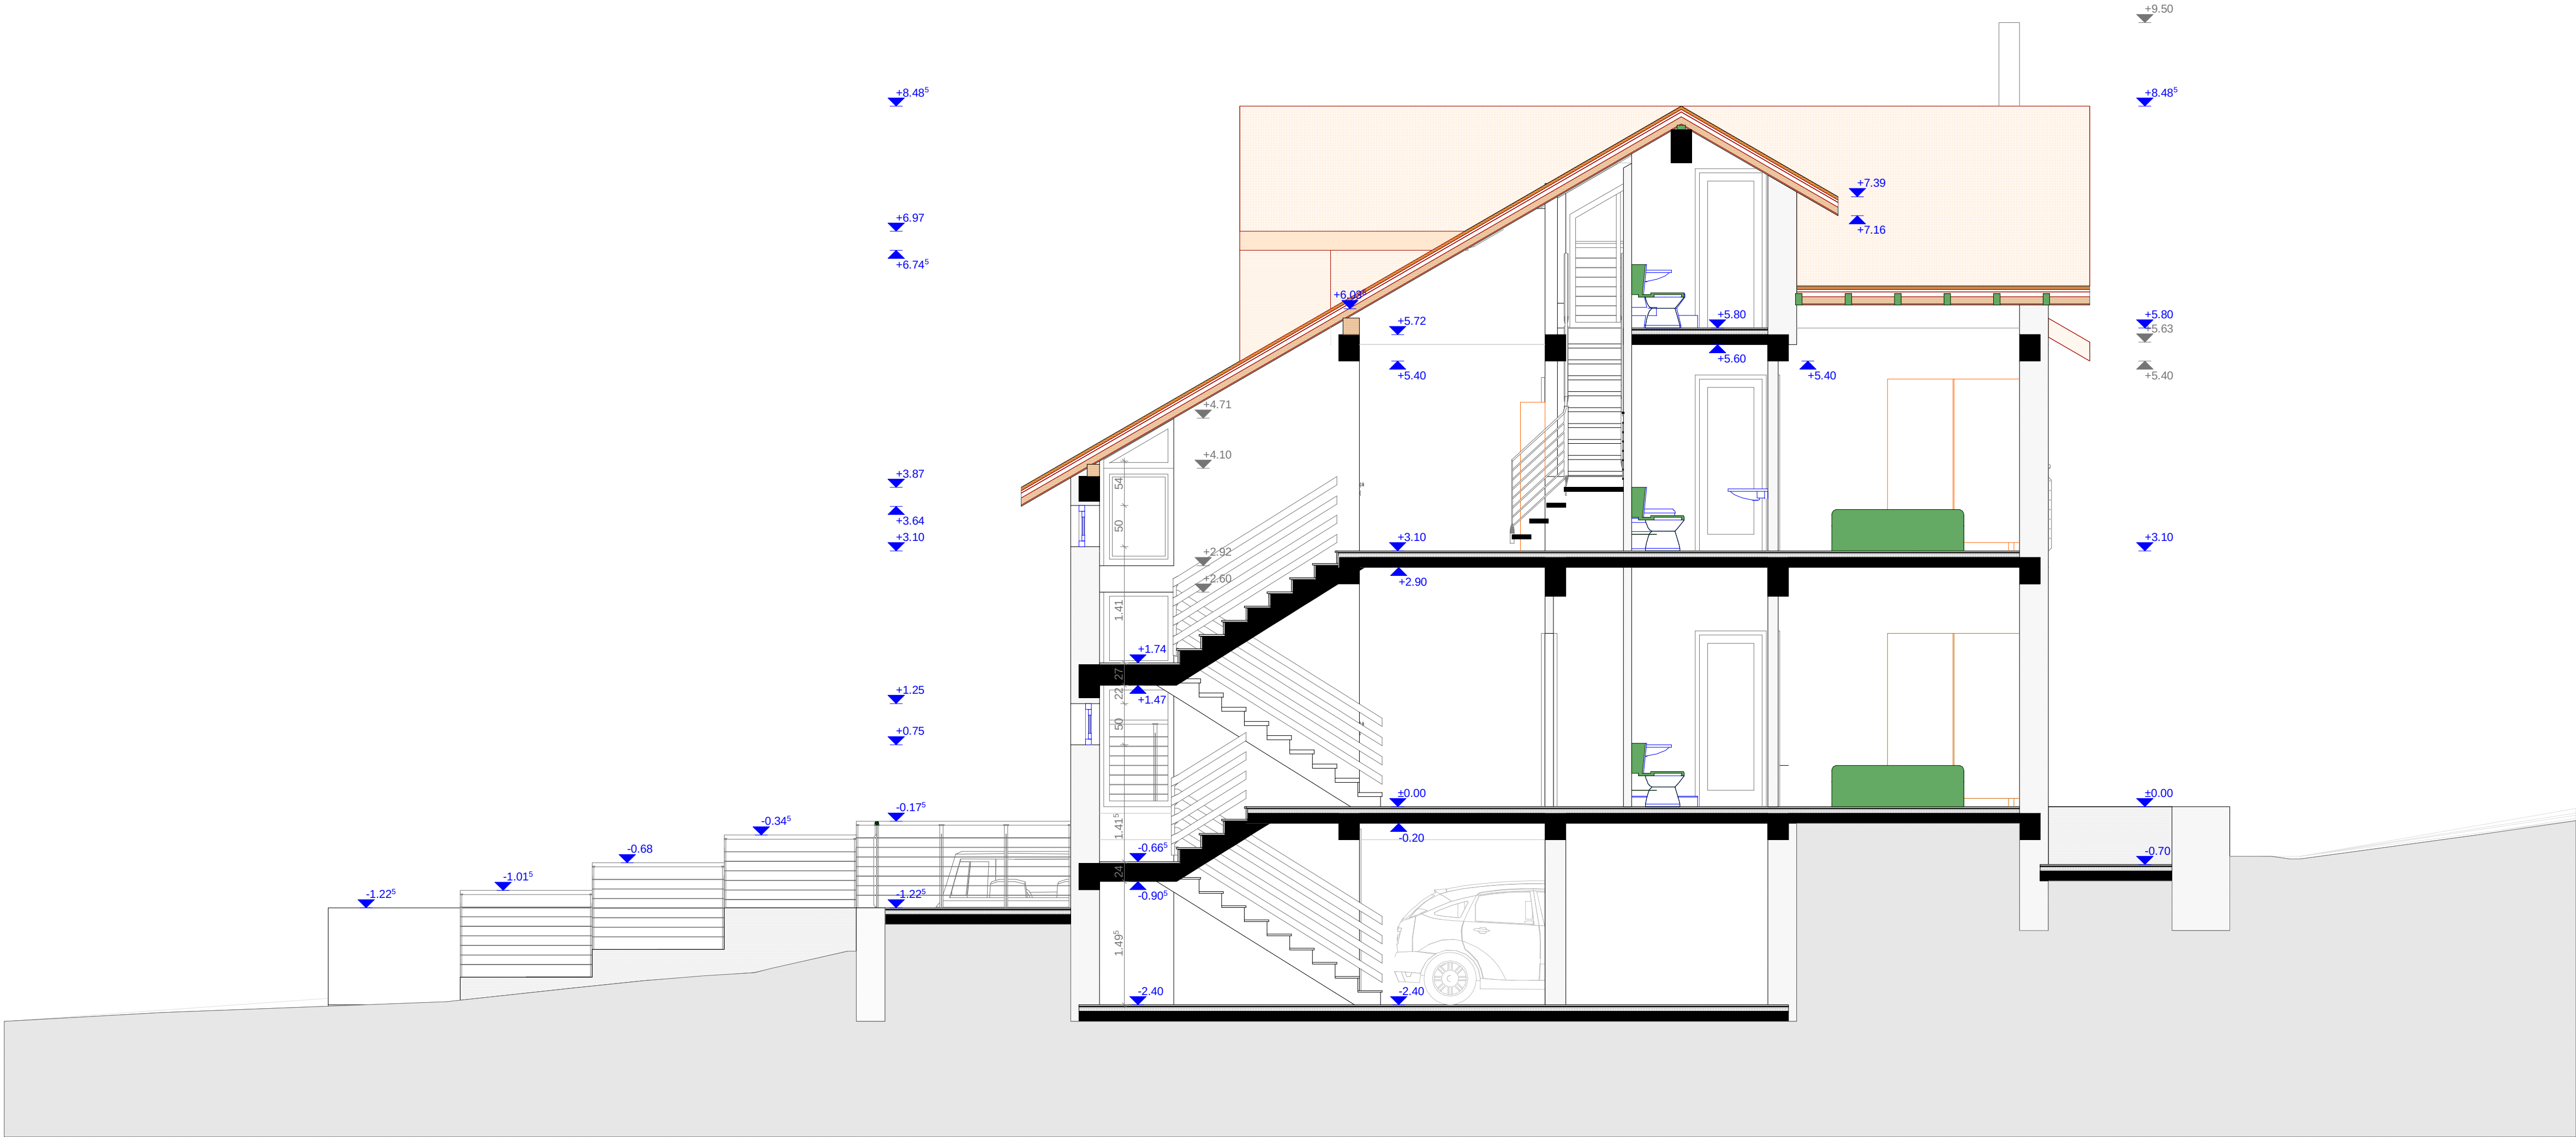


DESIGN GROUP 2000 S.R.L J40/9382/2000						BENEFICIAR : R.A.PREDESCU C.M.PREDESCU	
PROIECTAT		Arh. S.DUMITRESCU				LOCUINTA D+P+E+M	
DESENAT		Arh. A.G.GRAMADA					
SEF PROIECT		Arh. S.DUMITRESCU					
DATA	SPEC. ARH.	SCARA : 1:50	PR. NR. 1/2005	NR. PL. 14	PL. NR. 9	SECTIUNE B1	

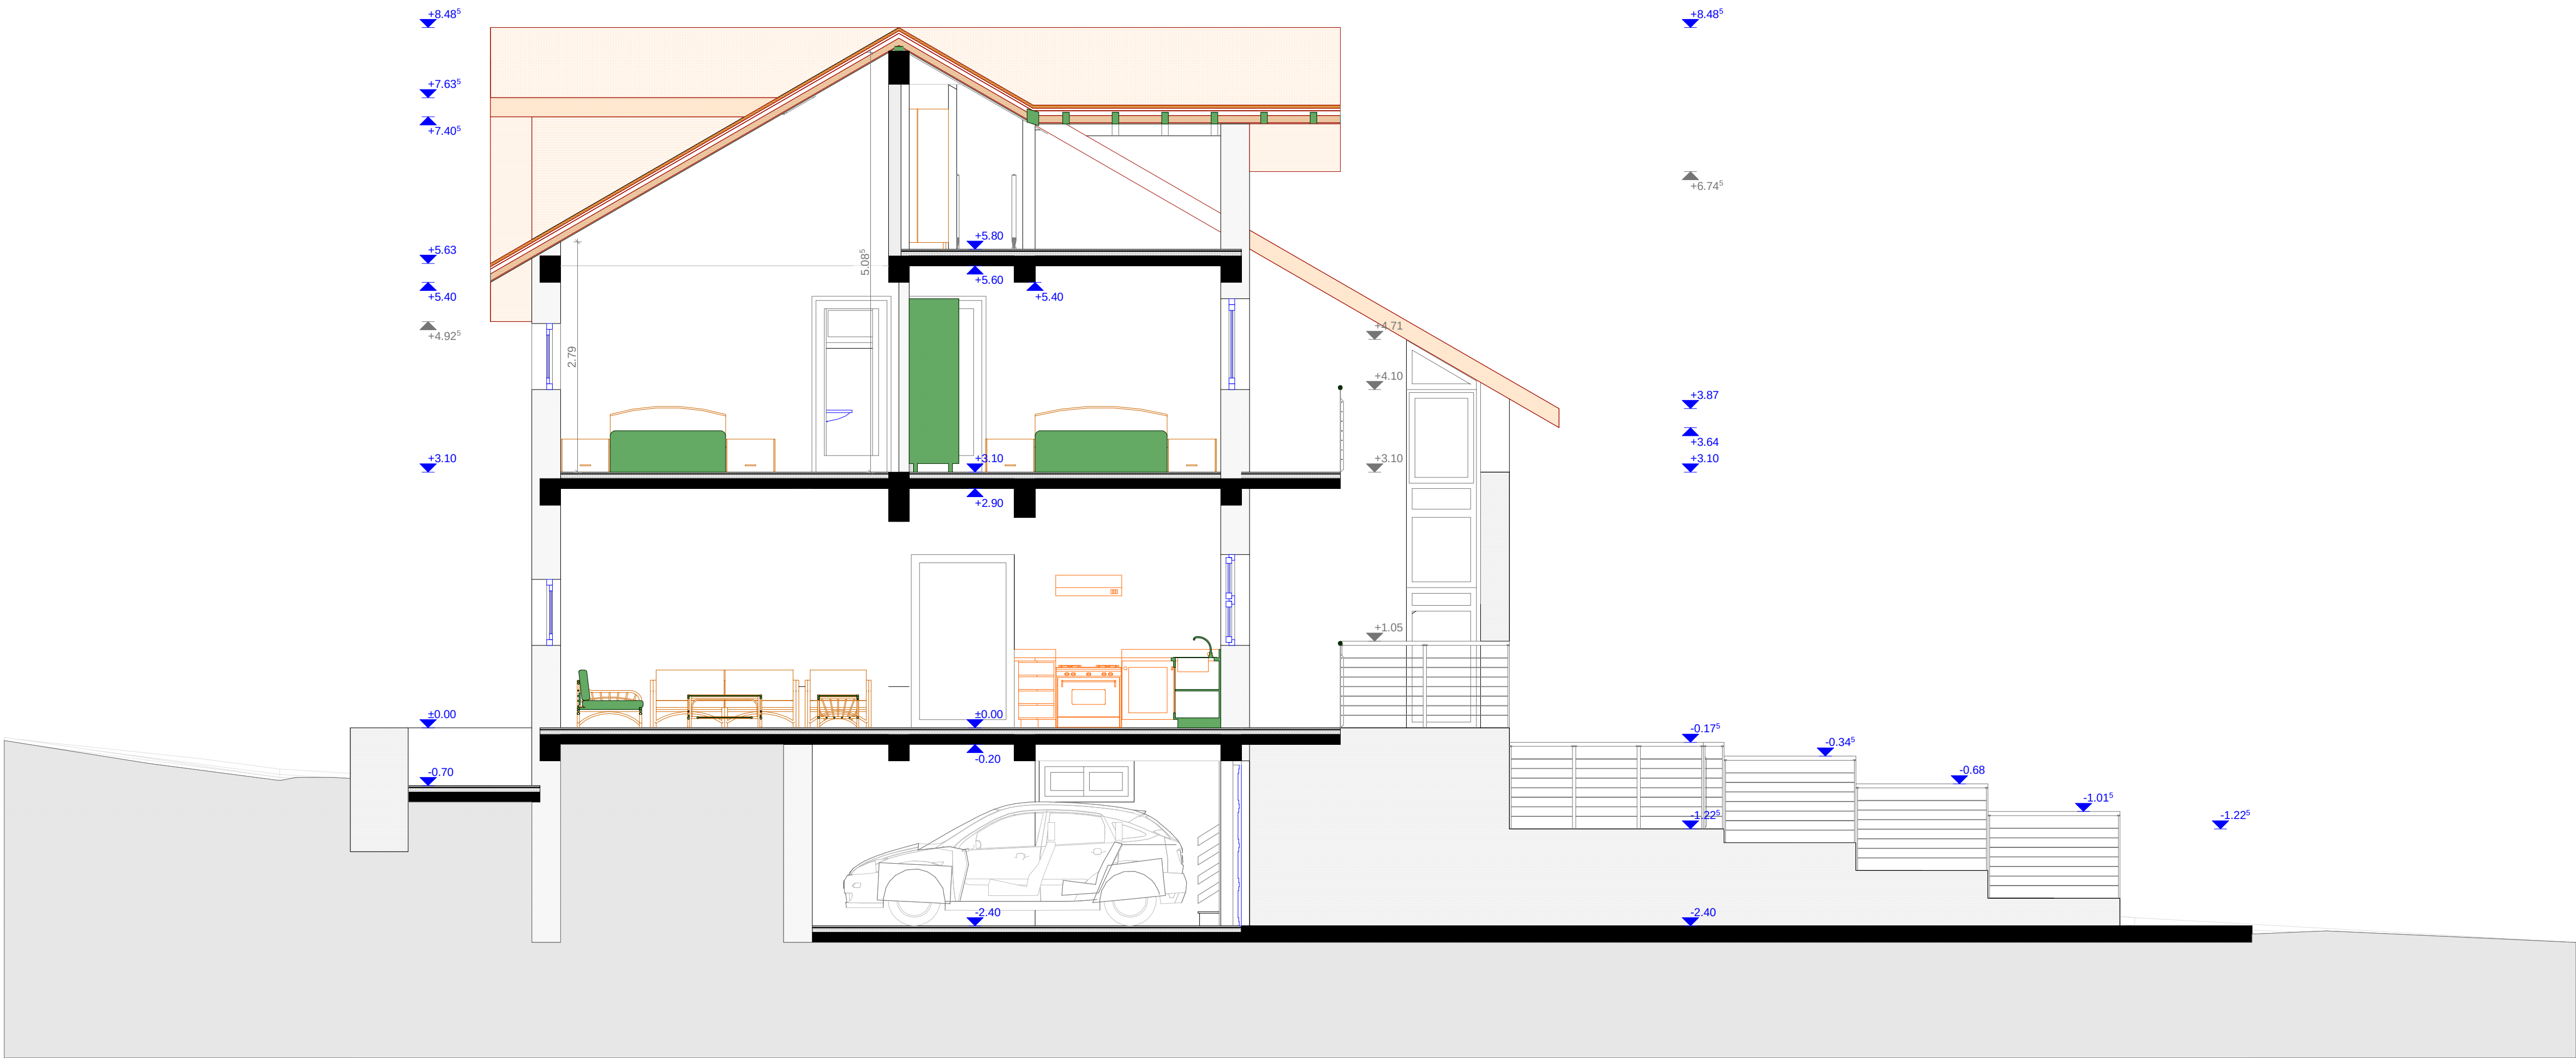


DESIGN GROUP 2000 S.R.L J40/9382/2000						BENEFICIAR : R.A.PREDESCU C.M.PREDESCU	
PROIECTAT		Arh. S.DUMITRESCU				LOCUINTA D+P+E+M	
DESENAT		Arh. A.G.GRAMADA					
SEF PROIECT		Arh. S.DUMITRESCU					
DATA	SPEC. ARH.	SCARA : 1:50	PR. NR. 1/2005	NR. PL. 14	PL. NR. 10	SECTIUNE B2	

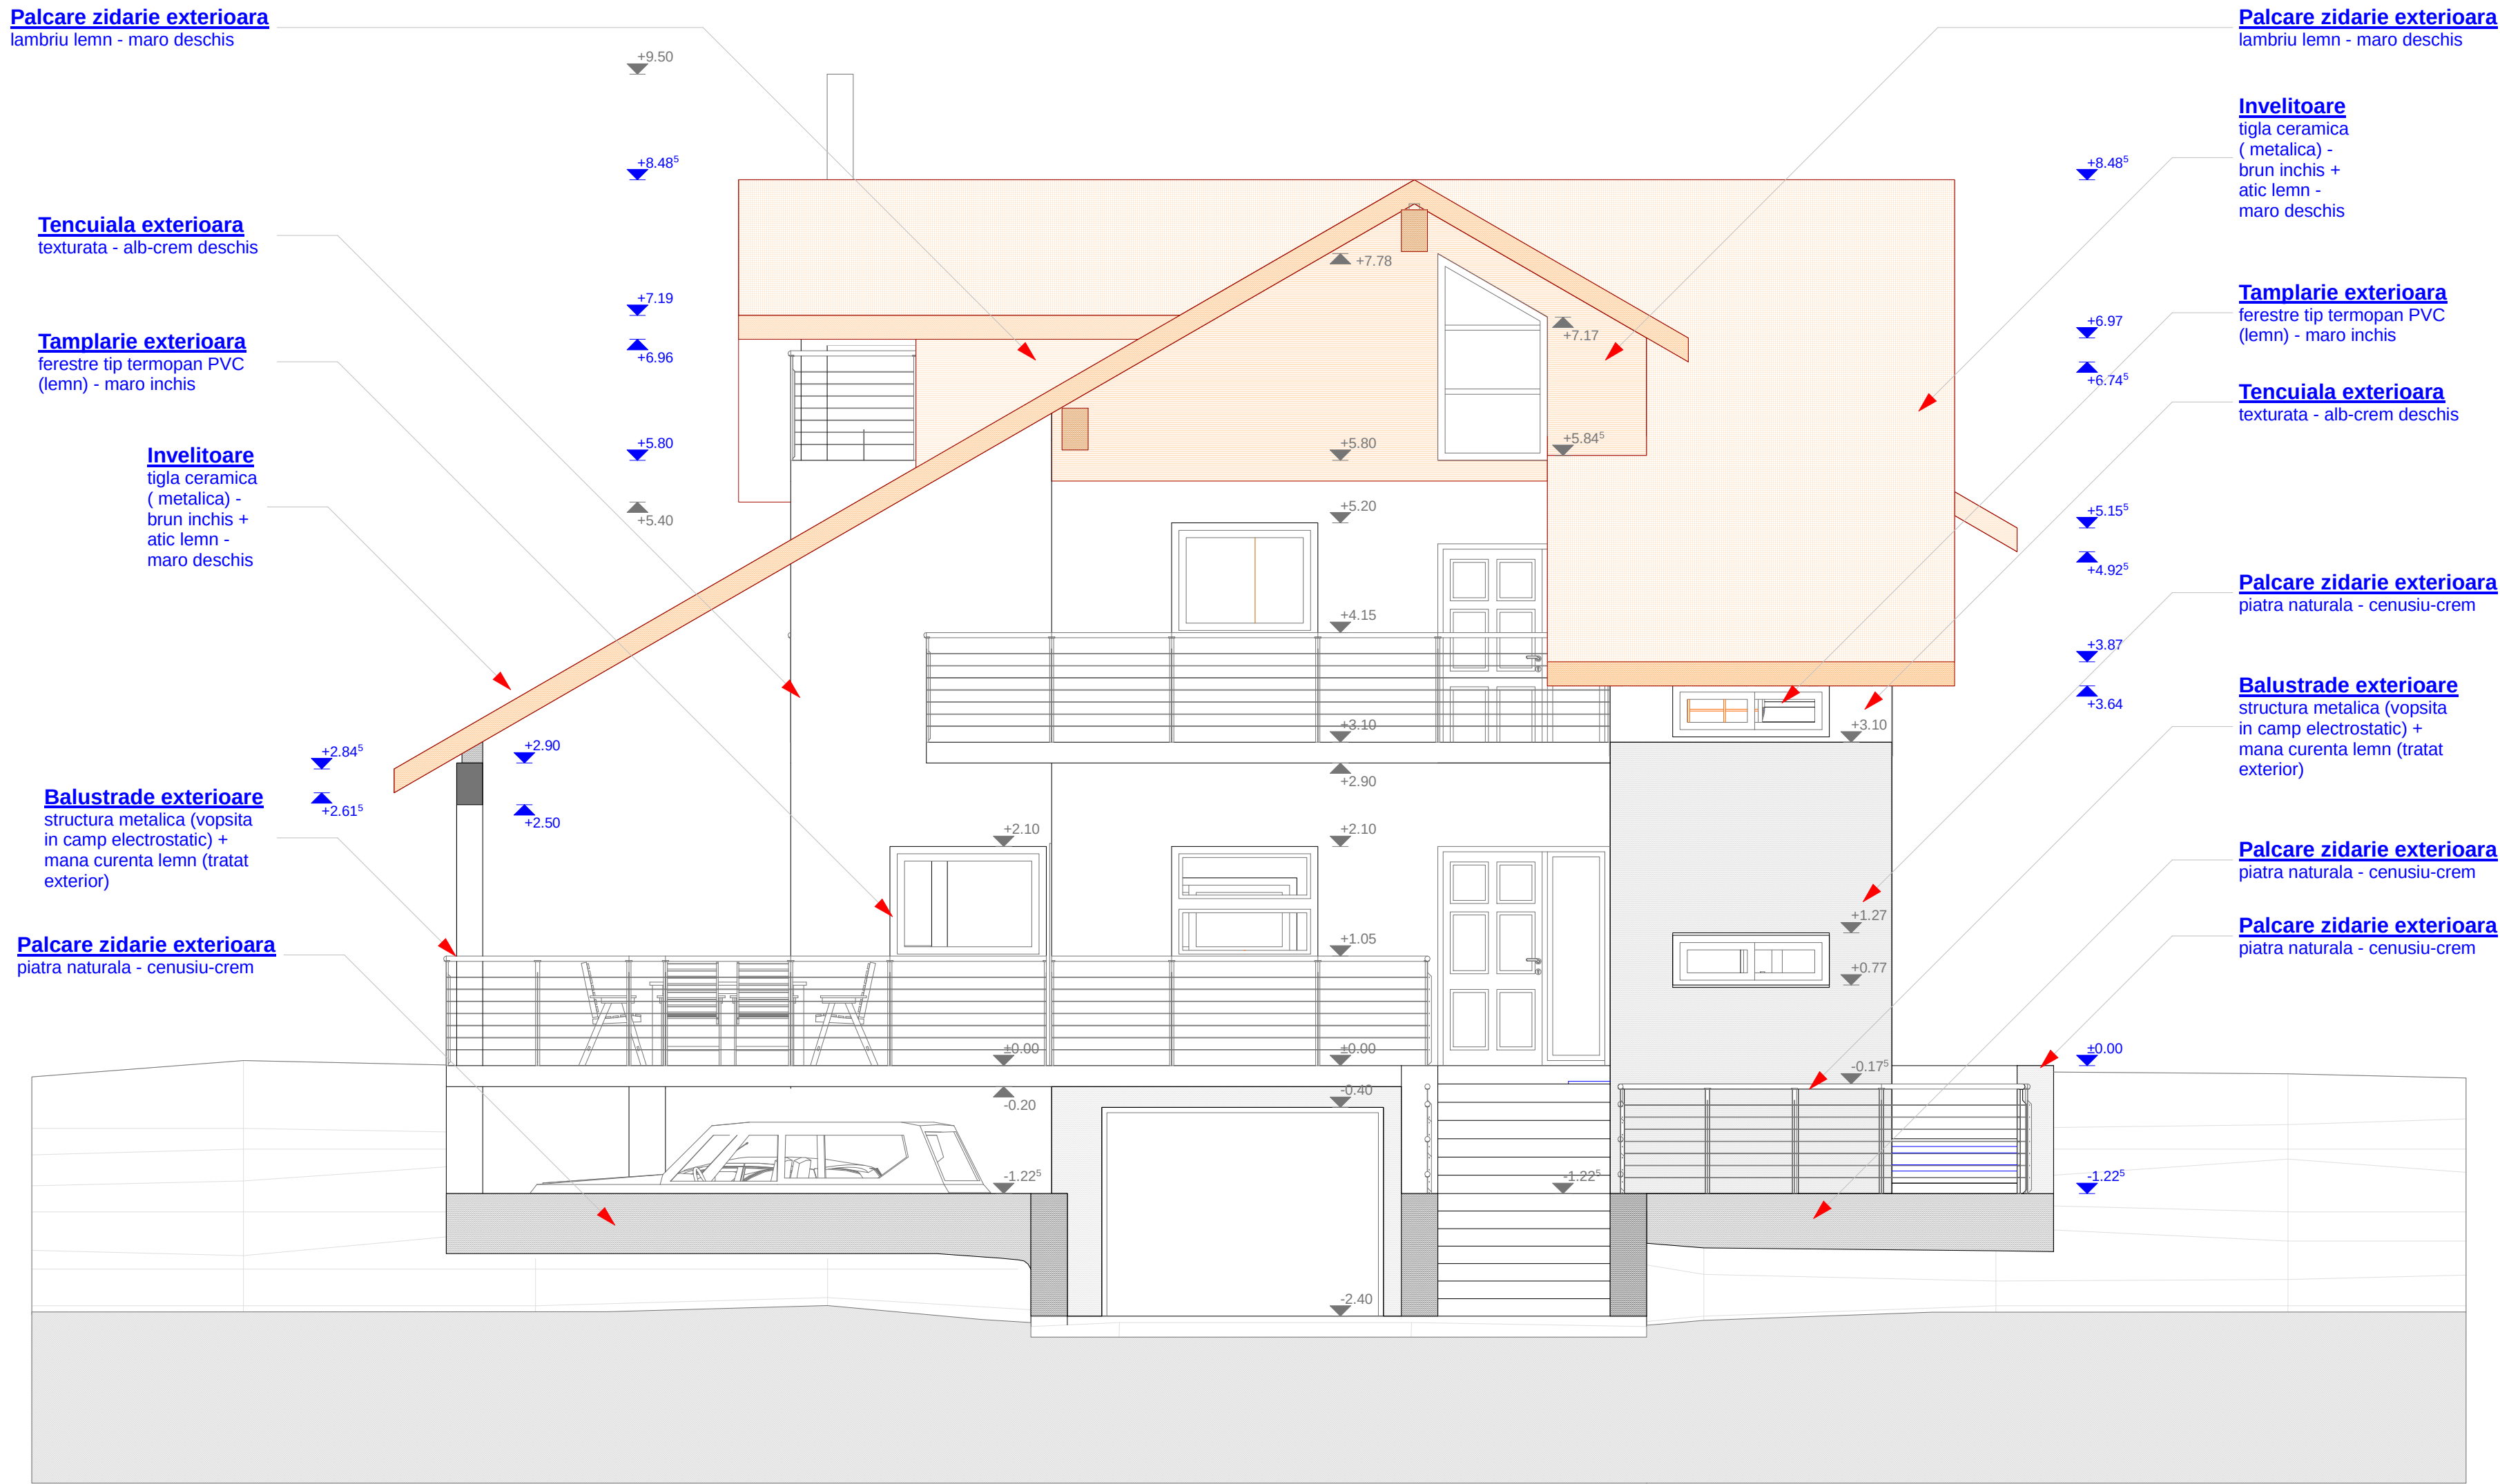


DESIGN GROUP 2000 S.R.L J40/9382/2000						BENEFICIAR : R.A.PREDESCU C.M.PREDESCU	
PROIECTAT		Arh. S.DUMITRESCU				LOCUINTA D+P+E+M	
DESENAT		Arh. A.G.GRAMADA					
SEF PROIECT		Arh. S.DUMITRESCU					
DATA	SPEC. ARH.	SCARA : 1:50	PR. NR. 1/2005	NR. PL. 14	PL. NR. 11	FATADA N-E (fata)	

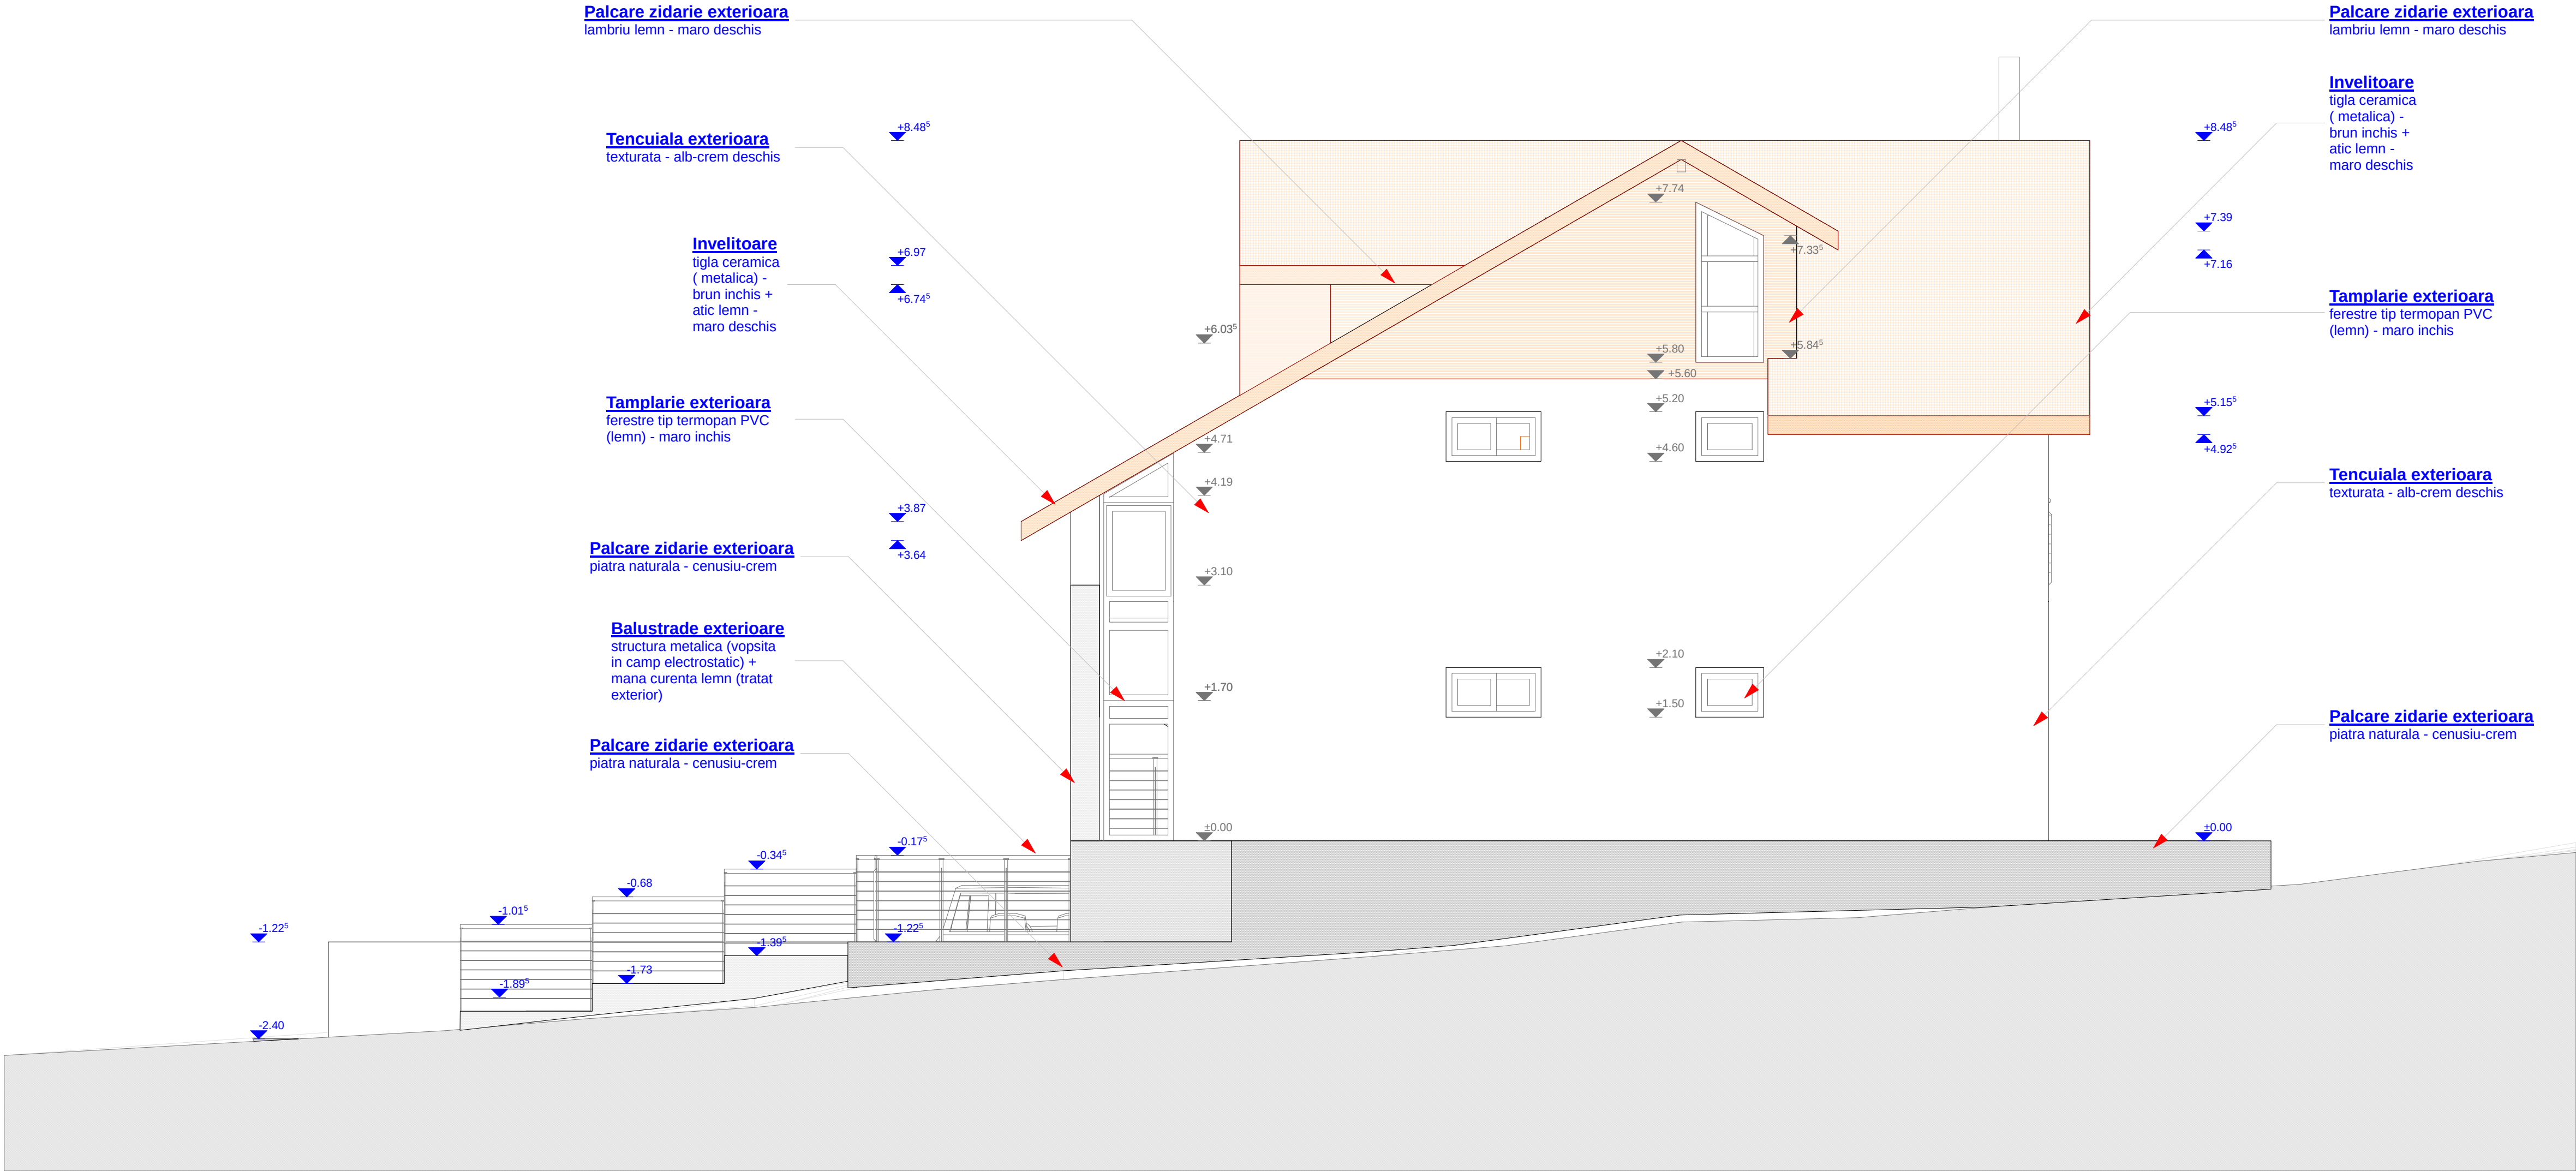

DESIGN GROUP 2000 S.R.L J40/9382/2000						BENEFICIAR : R.A.PREDESCU C.M.PREDESCU	
PROIECTAT		Arh. S.DUMITRESCU				LOCUINTA D+P+E+M	
DESENAT		Arh. A.G.GRAMADA					
SEF PROIECT		Arh. S.DUMITRESCU					
DATA	SPEC. ARH.	SCARA : 1:50	PR. NR. 1/2005	NR. PL. 14	PL. NR. 14	FATADA N-V (lateral)	

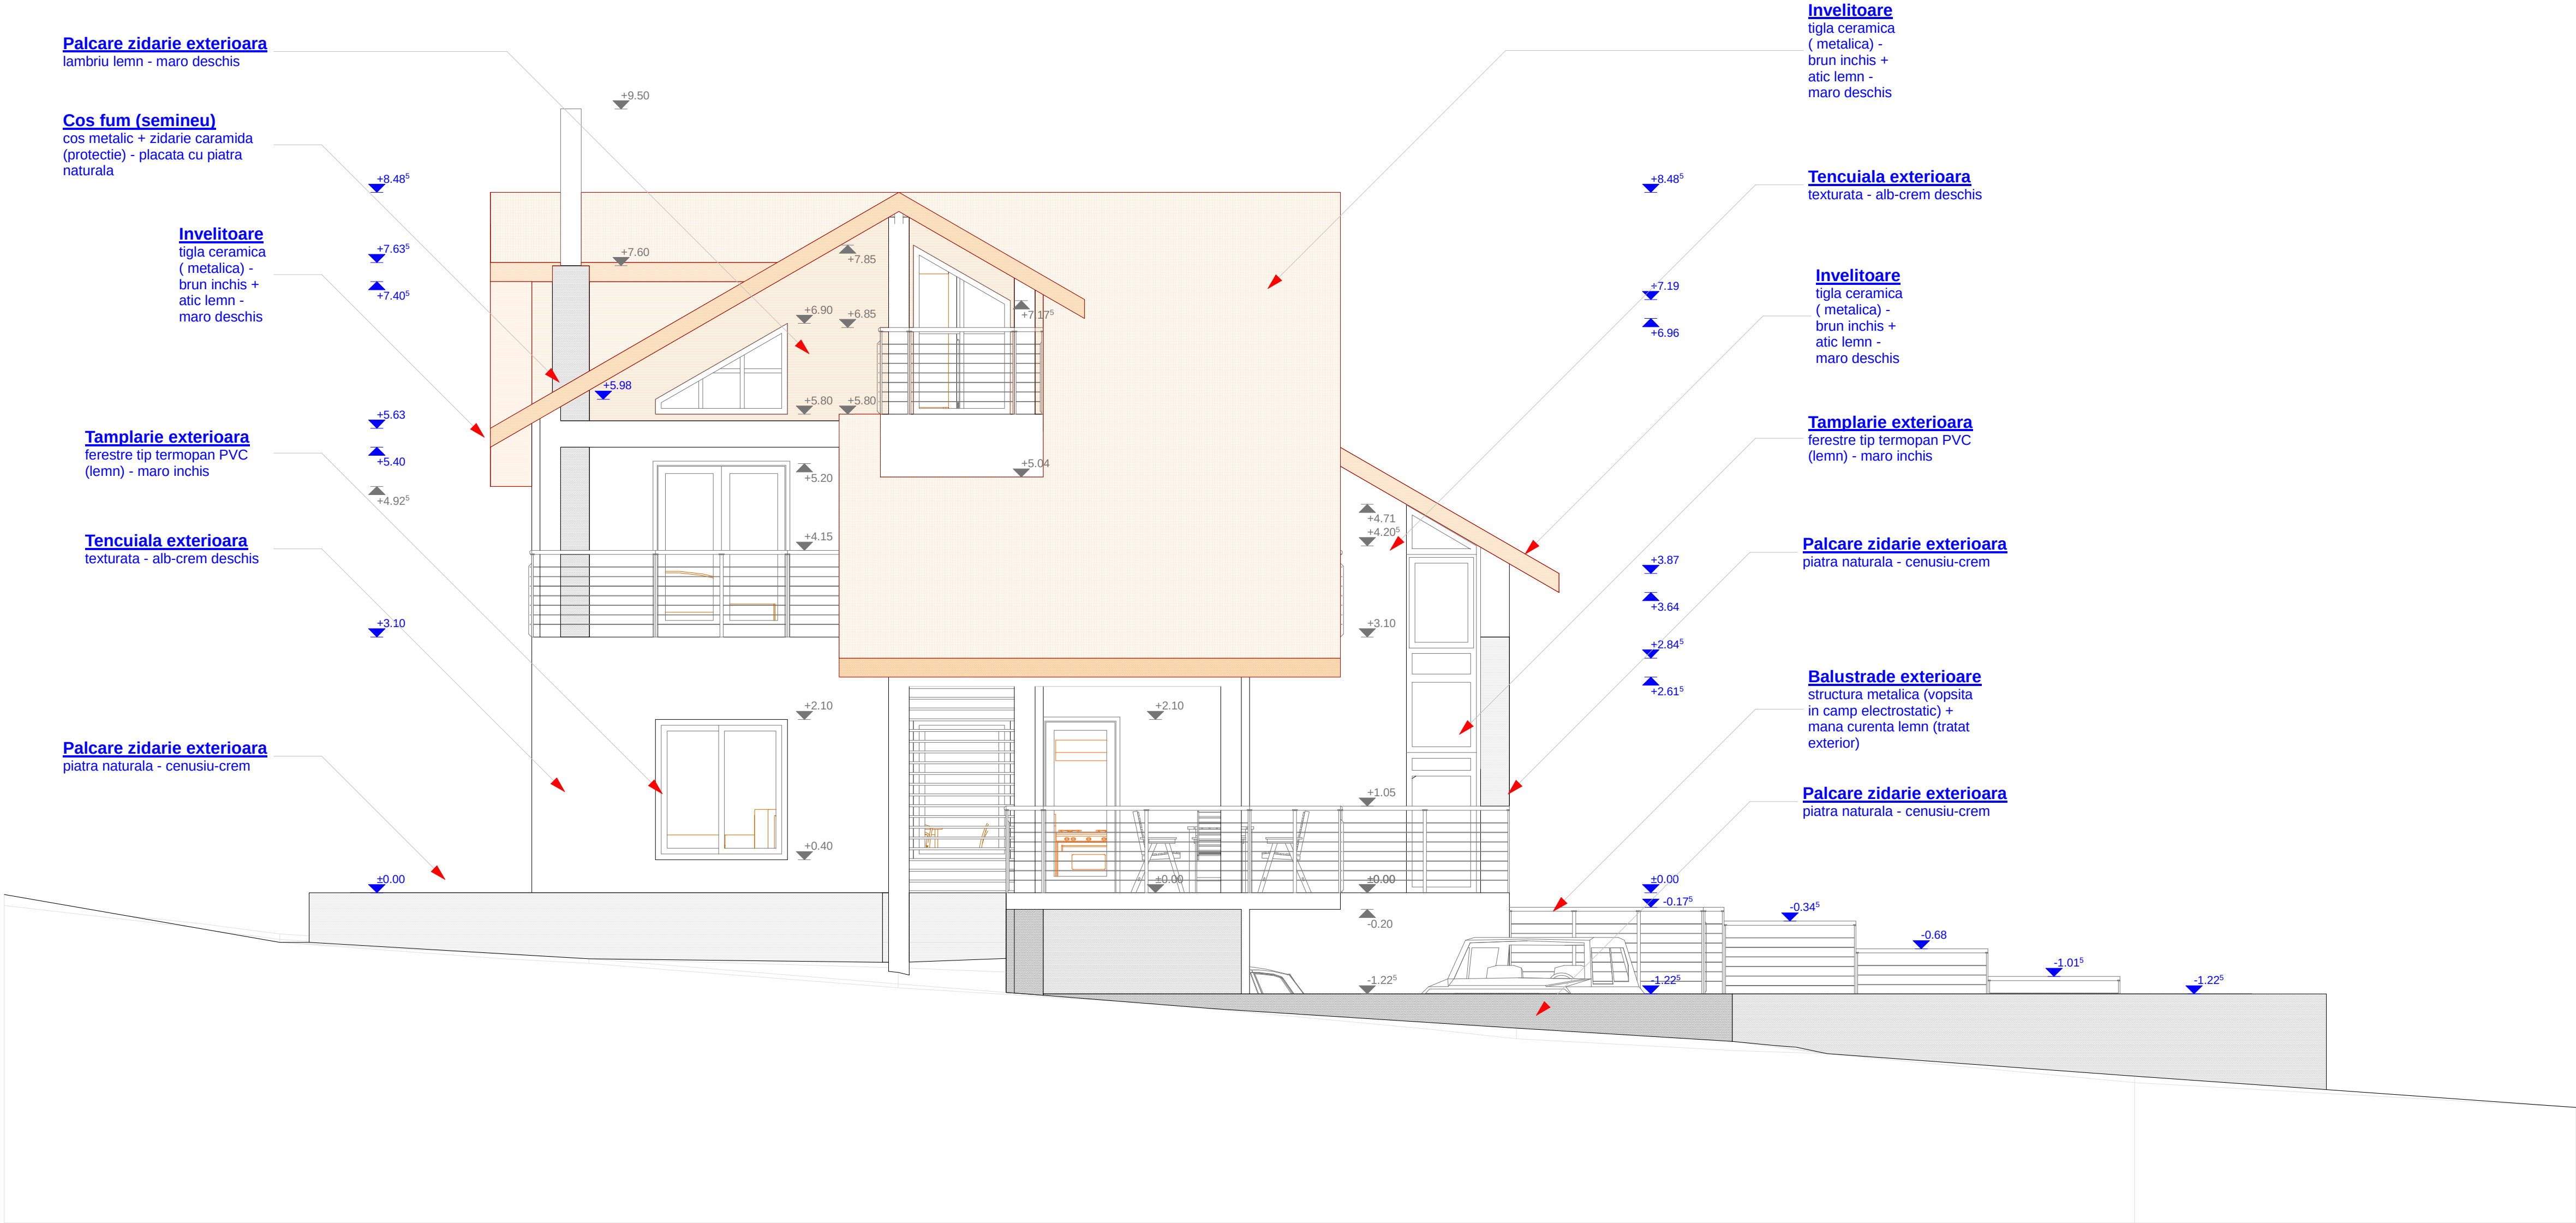

DESIGN GROUP 2000 S.R.L J40/9382/2000						BENEFICIAR : R.A.PREDESCU C.M.PREDESCU	
PROIECTAT		Arh. S.DUMITRESCU				<u>LOCUINTA</u> D+P+E+M	
DESENAT		Arh. A.G.GRAMADA					
SEF PROIECT		Arh. S.DUMITRESCU					
DATA	SPEC. ARH.	SCARA : 1:50	PR. NR. 1/2005	NR. PL. 14	PL. NR. 12	FATADA S-E (laterala)	

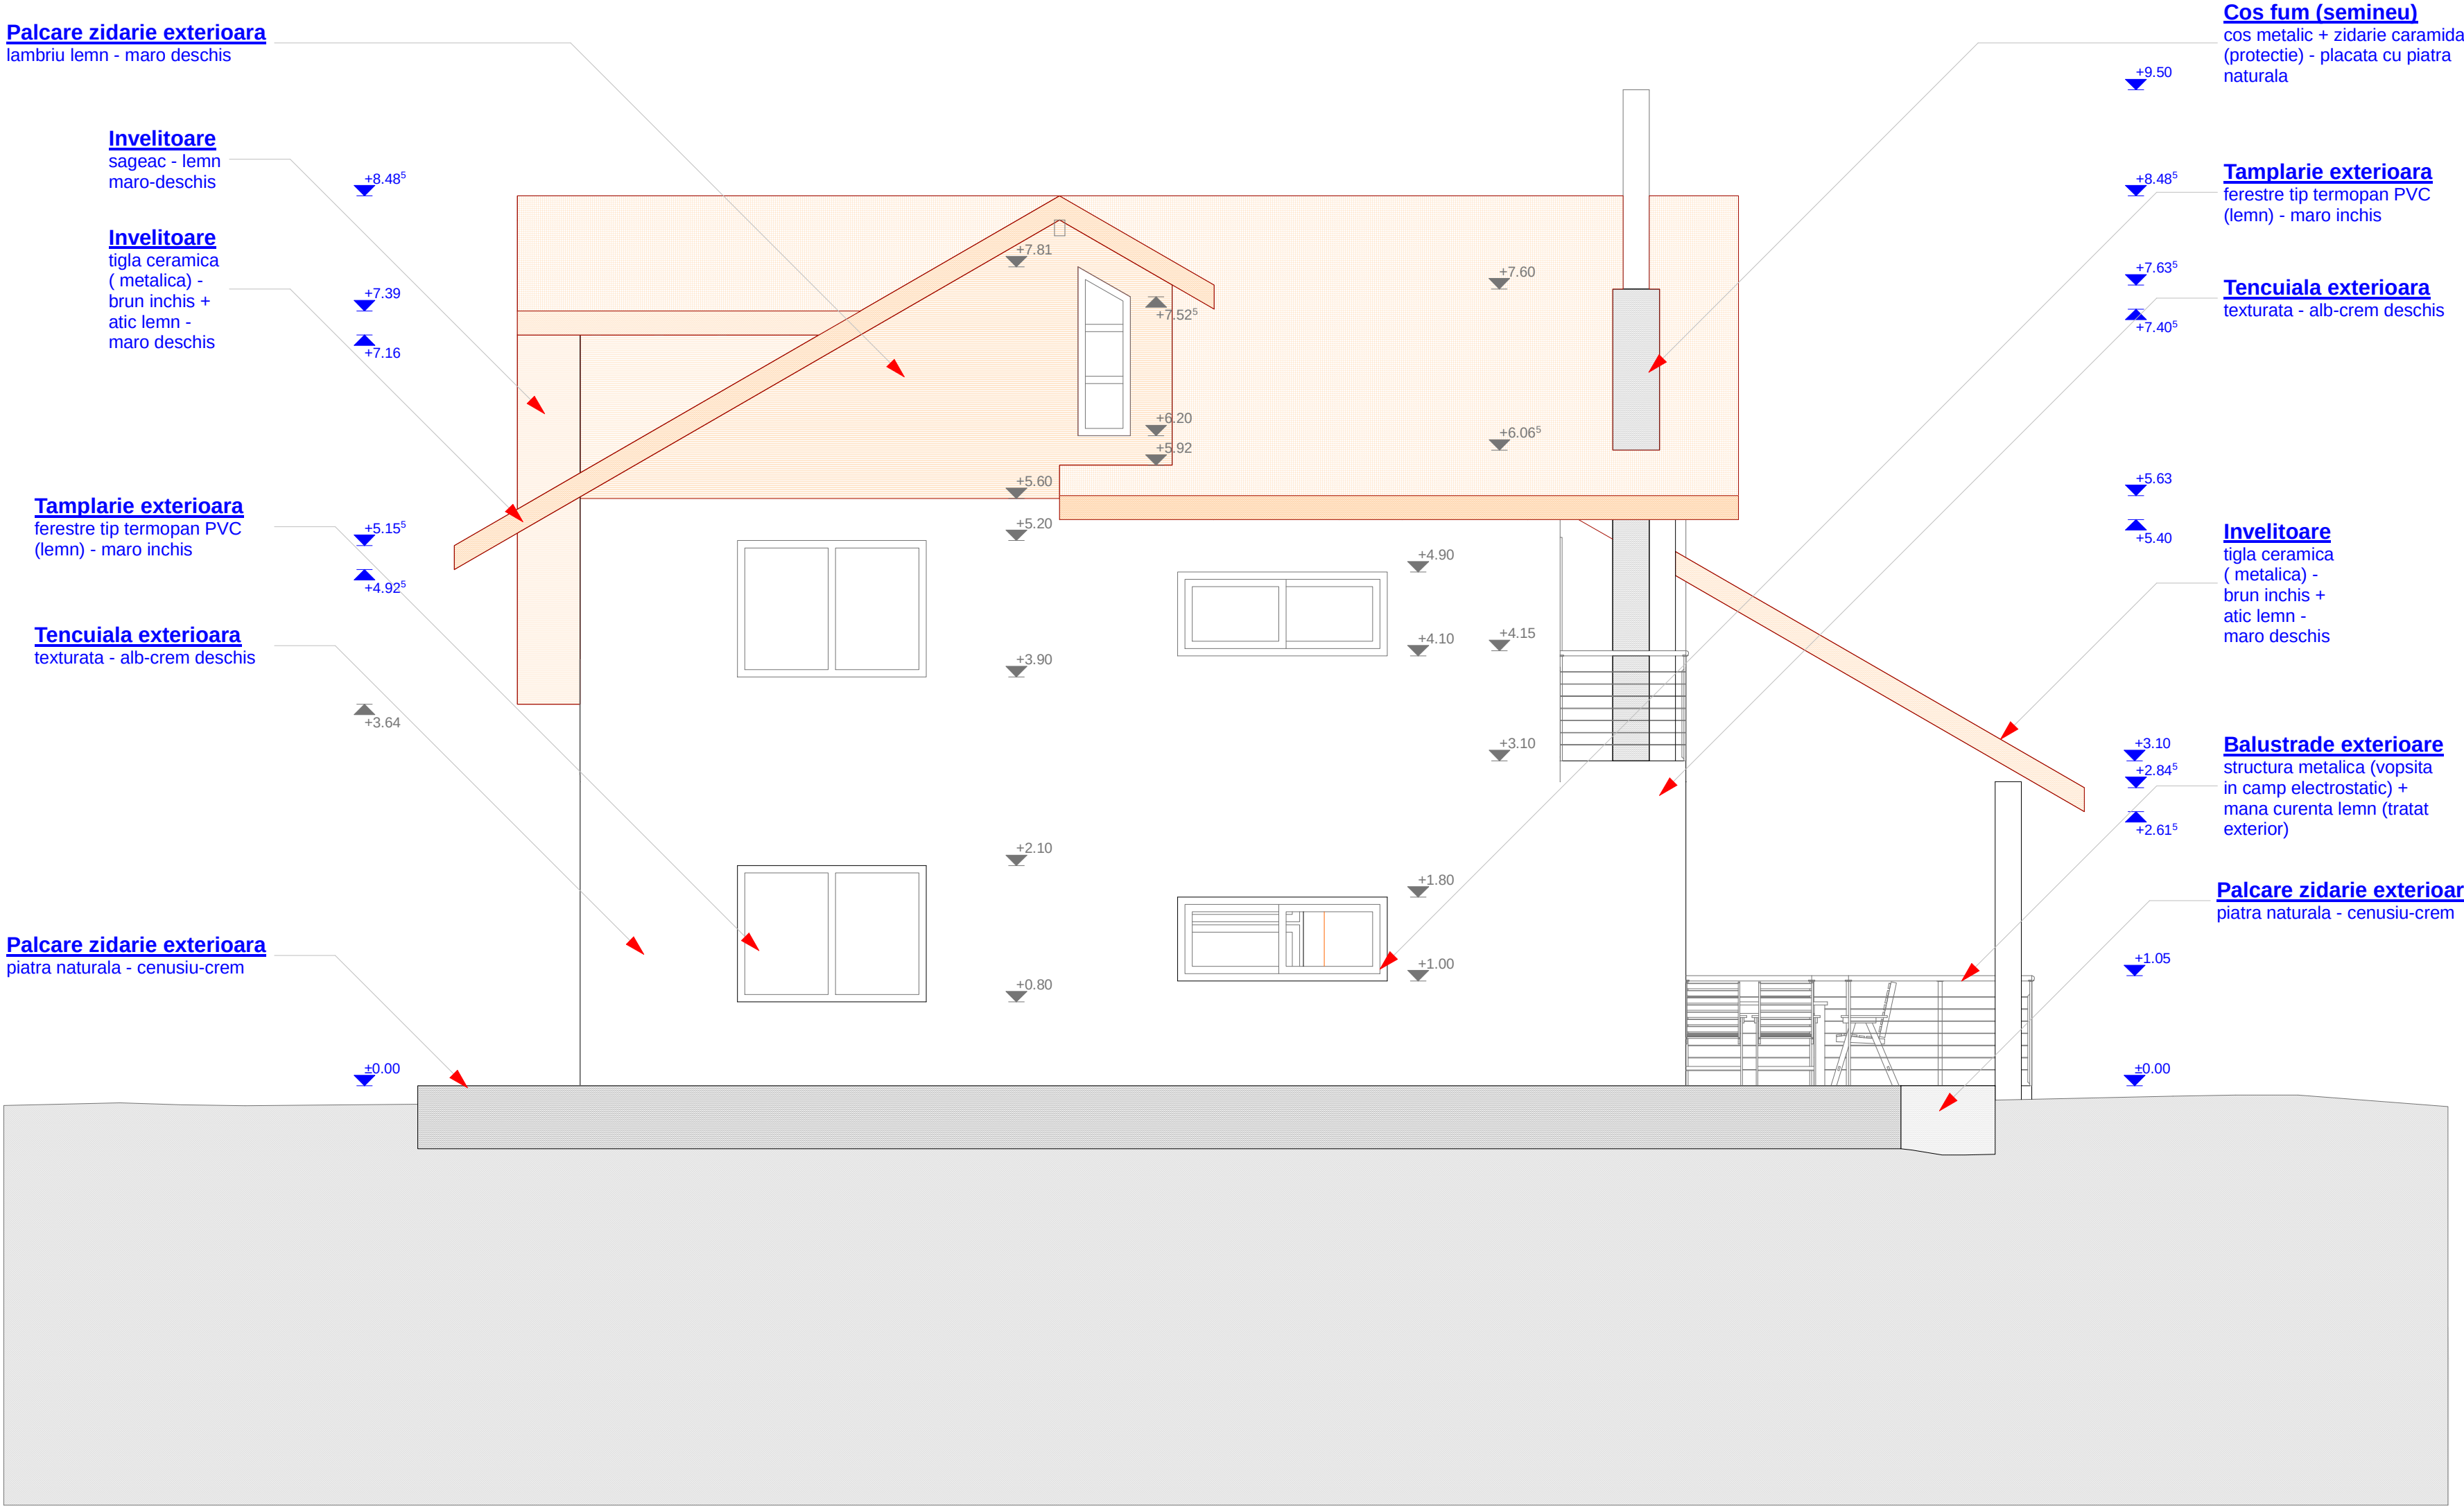

DESIGN GROUP 2000 S.R.L J40/9382/2000						BENEFICIAR : R.A.PREDESCU C.M.PREDESCU	
PROIECTAT		Arh. S.DUMITRESCU				LOCUINTA D+P+E+M	
DESENAT		Arh. A.G.GRAMADA					
SEF PROIECT		Arh. S.DUMITRESCU					
DATA	SPEC. ARH.	SCARA : 1:50	PR. NR. 1/2005	NR. PL. 14	PL. NR. 13	FATADA S-V (spate)	