

BENEFICIAR
S.C. FF GROUP ROMANIA S.R.L

NUMAR PROIECT:
05/2014

PROIECTANT
S.C. SPA INOVATIONS S.R.L.

DATA:
04.04.2014

VERIFICATOR
arh. Mihaescu Gh. Constantin

SEF PROIECT:
arh. George Bogdan Teodorescu

DESENATOR:
arh. Adrian Gabriel Gramada

SCARA:
1:500 / 1:100

PROIECT:
**MAGAZIN "COLLECTIVE" (MALL
AFI COTROCENI)**

FAZA:
P.S.I.

PLANSE:
**FOAIE CAPAT
BORDEROU
PLANSE DESENATE (A01 - A05)**


A01. PLAN INCADRARE

A02. PLAN

A03. PLAN TAVANE

A04. SECTIUNI


A05. FATADA

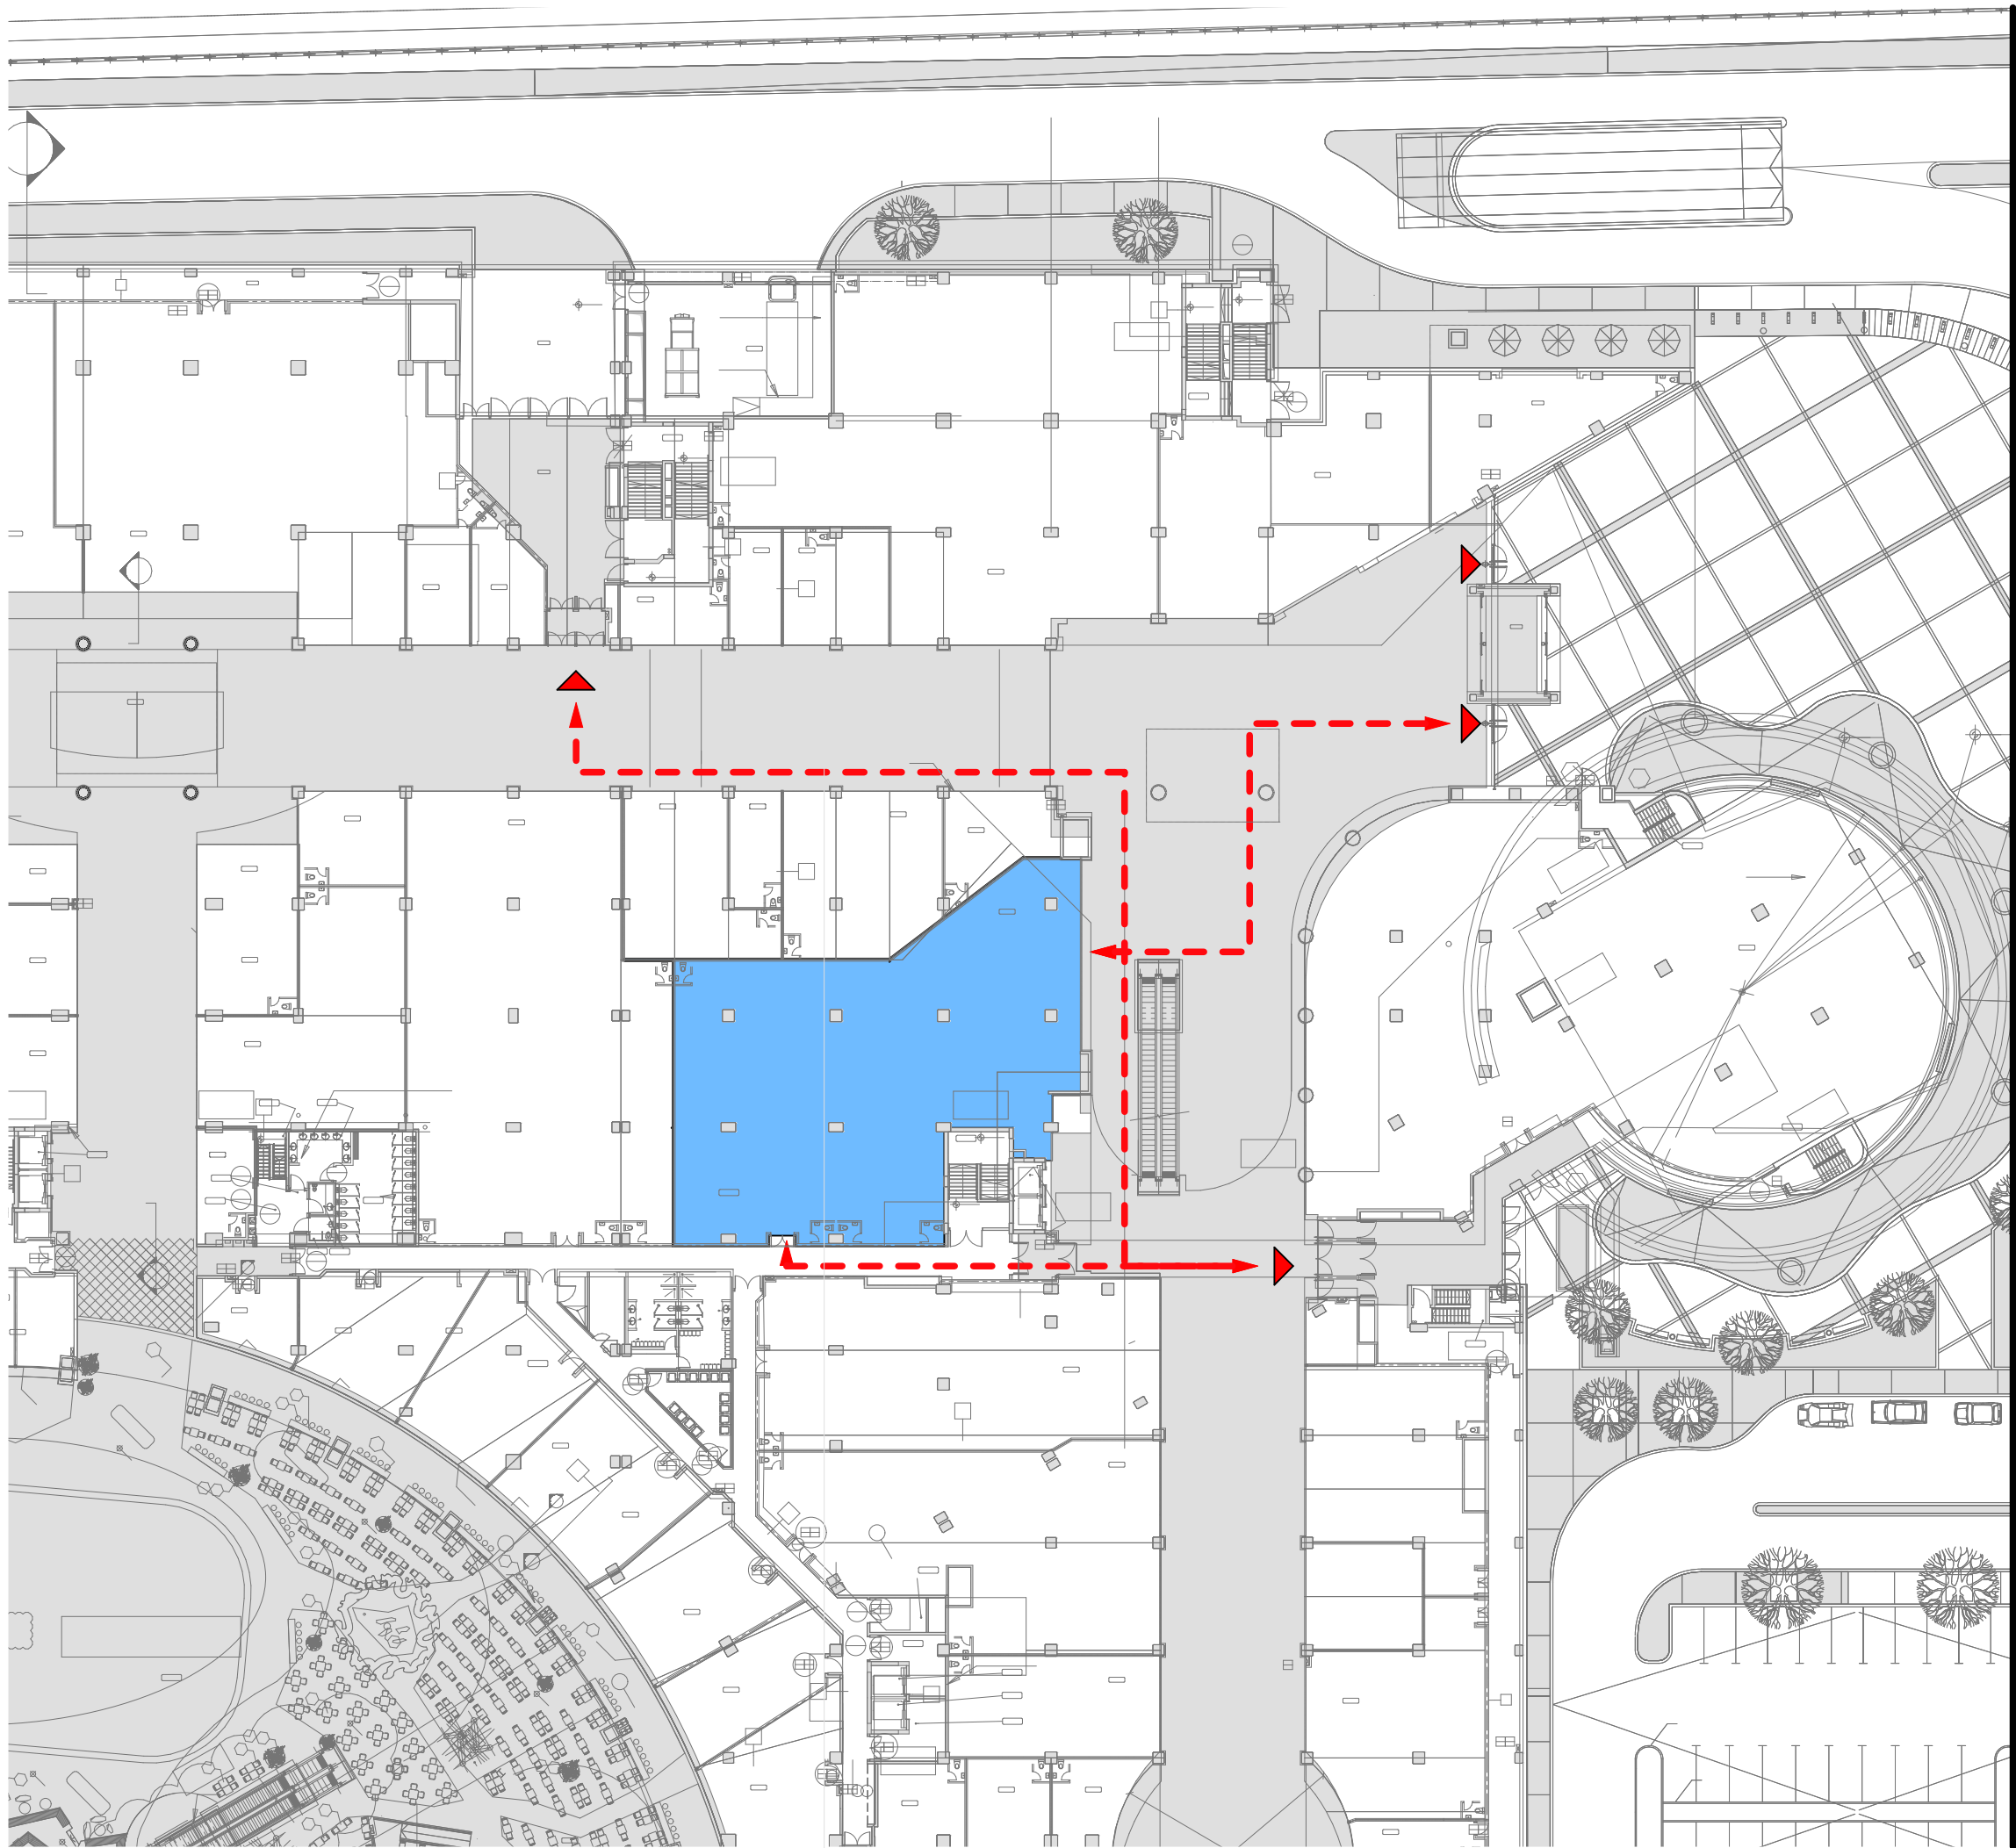

LEGENDA

- spatiul amenajat 
- accesuri /
evacuari 

- circulatii 

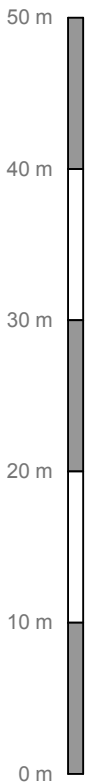

BENEFICIAR
S.C. FF GROUP ROMANIA S.R.L

NUMAR PROIECT:
05/2014

PROIECTANT
S.C. SPA INOVATIONS S.R.L.

DATA:
04.04.2014

VERIFICATOR
arh. Mihaescu Gh. Constantin

SEF PROIECT:
arh. George Bogdan Teodorescu

DESENATOR:
arh. Adrian Gabriel Gramada

SCARA:
1:500

PROIECT:
MAGAZIN "COLLECTIVE" (MALL
AFI COTROCENI)


FAZA:
P.S.I.

PLANSĂ:
PLAN INCADRARE

Risc de incendiu: Mediu, cf. Art. 2.1.3. alin. ultim din P 118 / 1999

Volum total: **V = 4182.80mc**

COMPARTIMENTARI PROPUSE - RF 180'

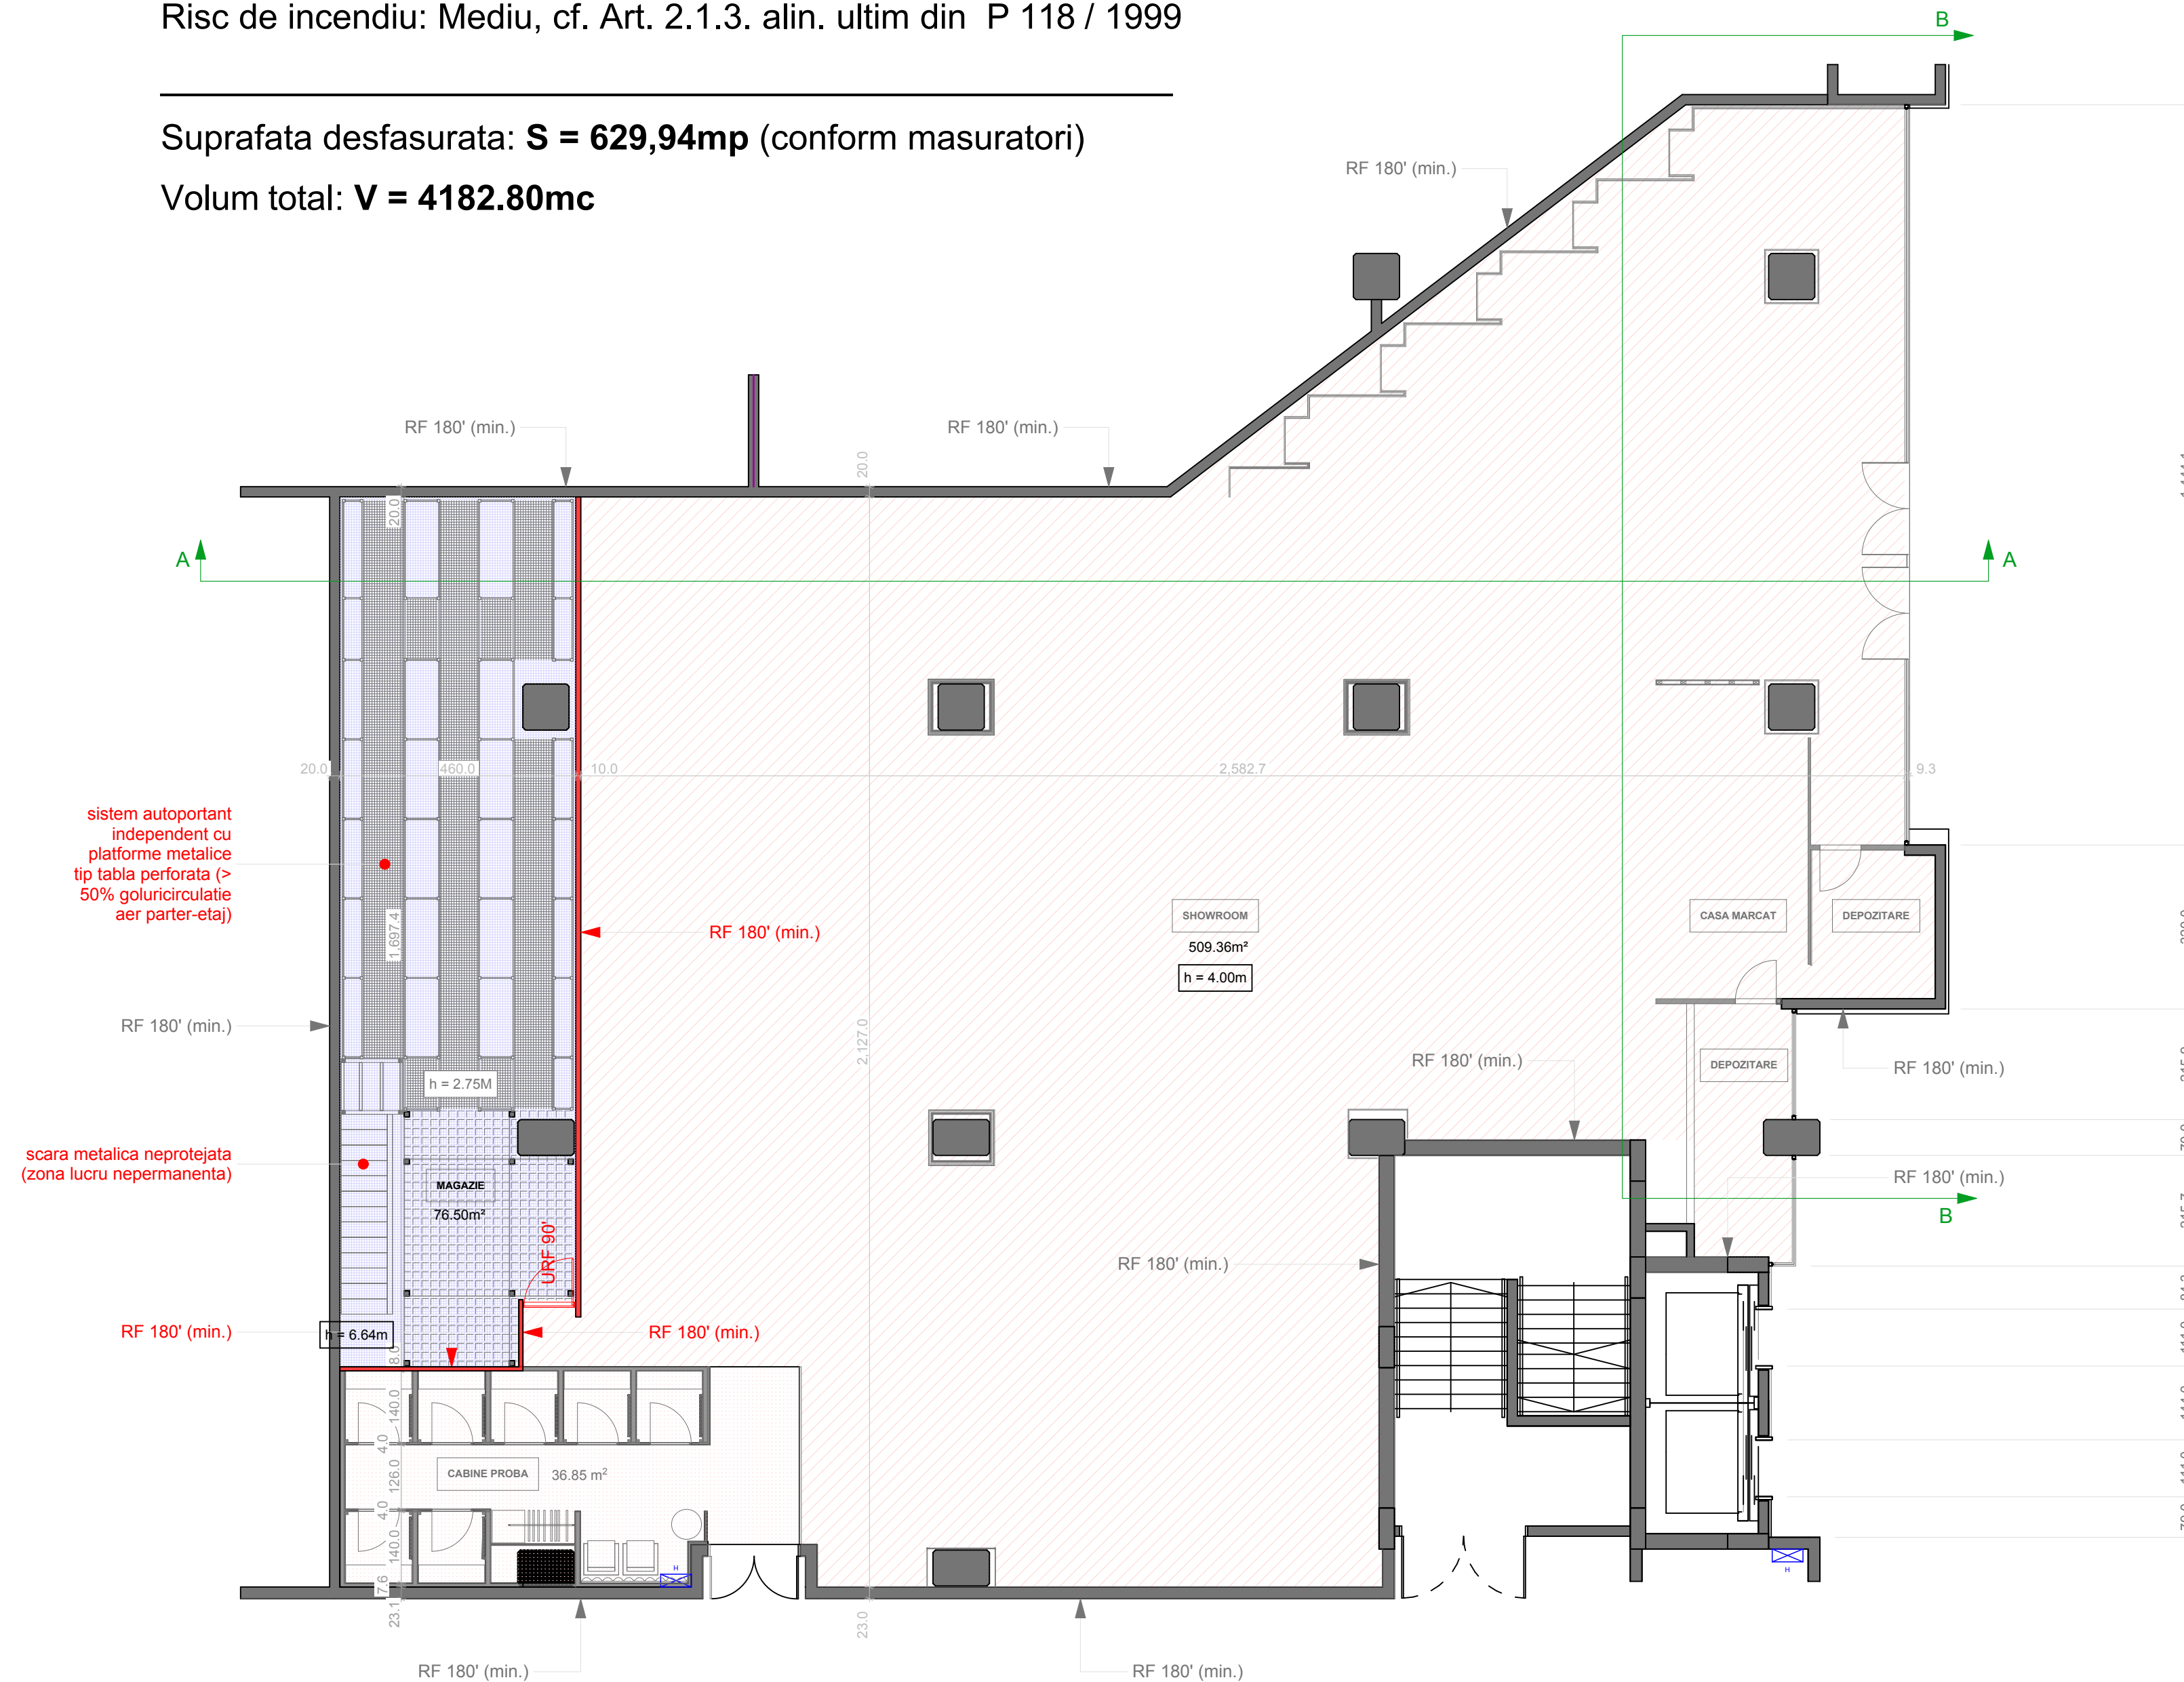



A02

Page 10 of 10

Page 10

[illegible]

A03

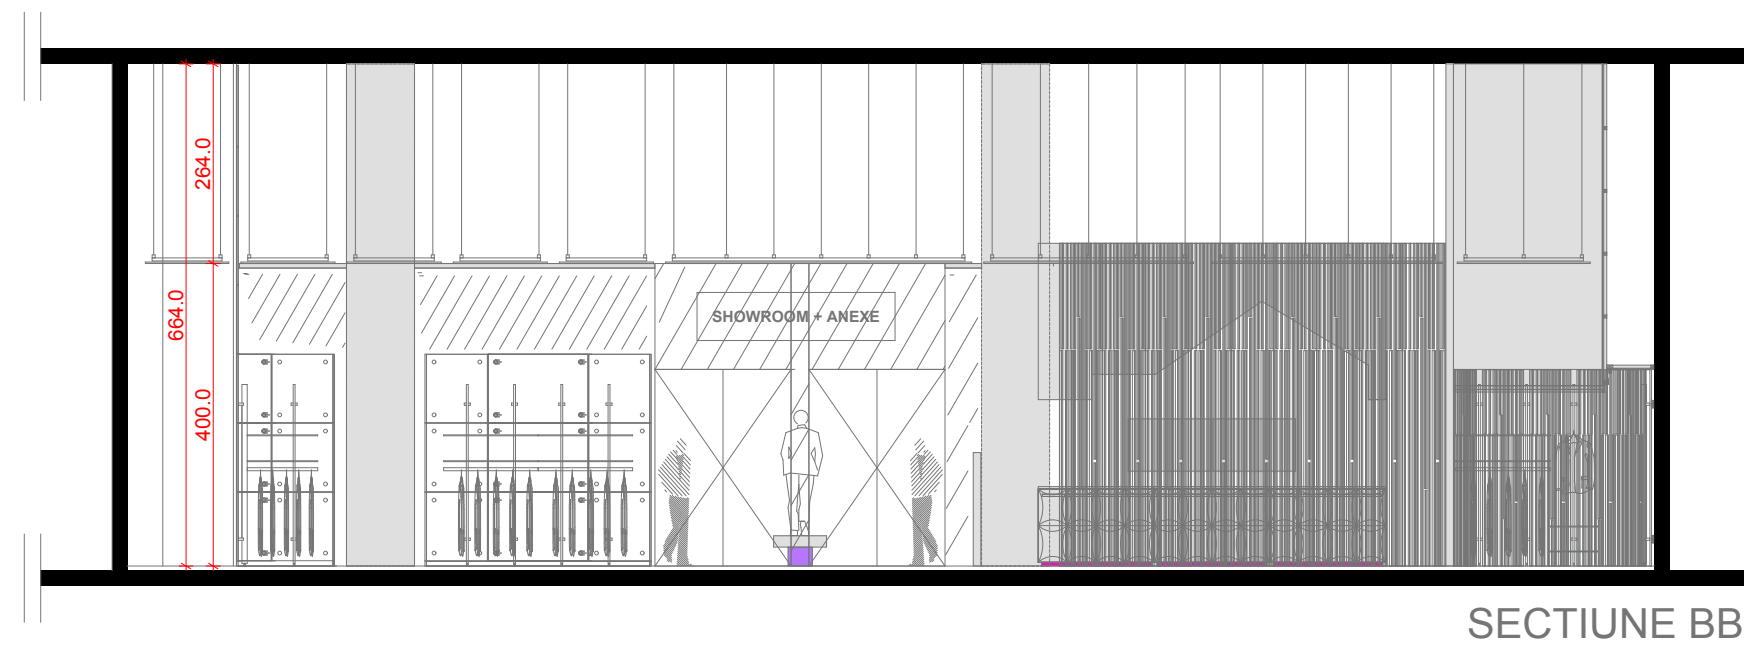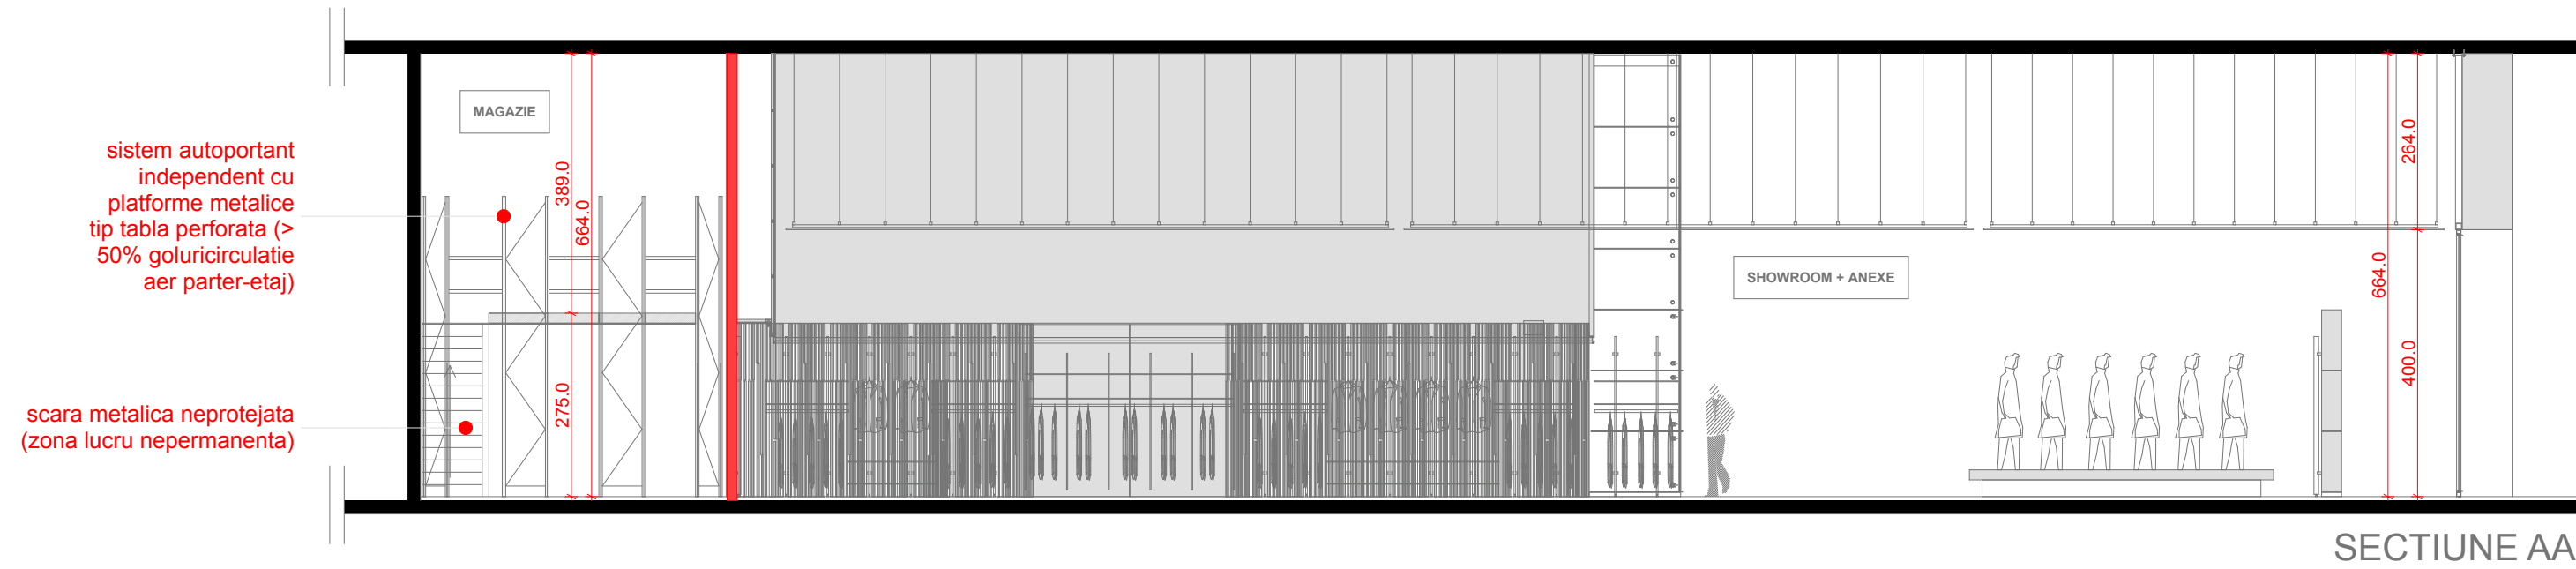

BENEFICIAR
S.C. FF GROUP ROMANIA S.R.L

NUMAR PROIECT:
05/2014

PROIECTANT
S.C. SPA INOVATIONS S.R.L.

DATA:
04.04.2014

VERIFICATOR
arh. Mihaescu Gh. Constantin

SEF PROIECT:
arh. George Bogdan Teodorescu

DESENATOR:
arh. Adrian Gabriel Gramada


SCARA:
1:100

PROIECT:
MAGAZIN "COLLECTIVE" (MALL
AFI COTROCENI)

FAZA:
P.S.I.

PLANSA:
SECTIUNI (AA & BB)

A04

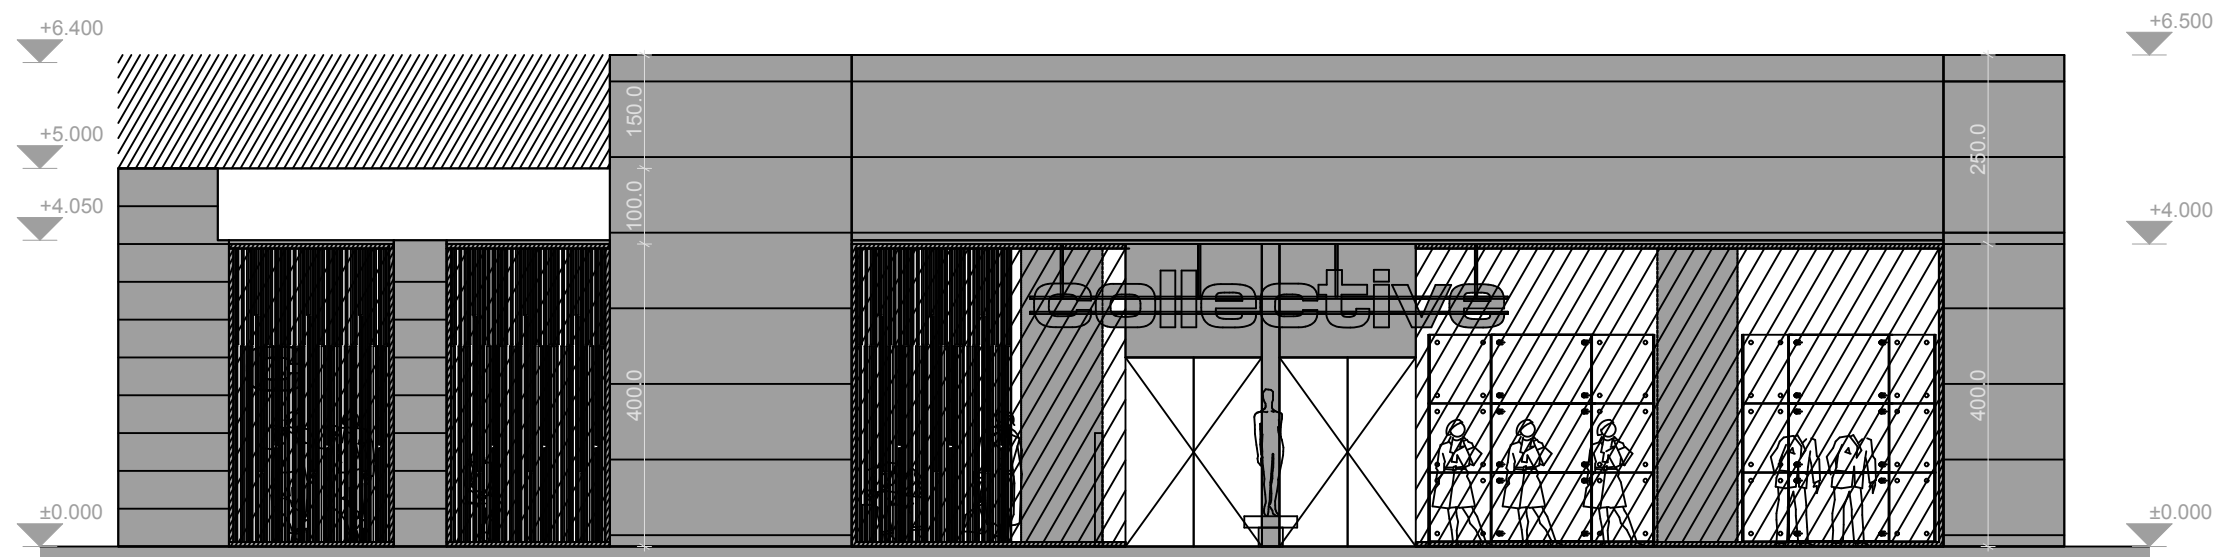

ELEVATIE

BENEFICIAR
S.C. FF GROUP ROMANIA S.R.L

NUMAR PROIECT:
05/2014

PROIECTANT
S.C. SPA INOVATIONS S.R.L.

DATA:
04.04.2014

VERIFICATOR
arh. Mihaescu Gh. Constantin

SEF PROIECT:
arh. George Bogdan Teodorescu

DESENATOR:
arh. Adrian Gabriel Gramada

SCARA:
1:100

PROIECT:
MAGAZIN "COLLECTIVE" (MALL
AFI COTROCENI)

FAZA:
P.S.I.

PLANSA:
FATADA (acces principal)

A05