



Valenti Builders, Inc.
200 W. Madison Street, Suite 2220
Chicago, Illinois 60606
vbi@valentibuilders.com
www.valentibuilders.com
tel 312 579 0400

Temporary Traffic Control Plan
Water Main Installation
July 6th, 2020 thru July 17th, 2020

June 22, 2020

Location

Work is to take place on Ridge north of Clark and up to the intersection of Ridge/Green Bay/Emerson

Description of Work

John Keno Company will be installing new watermains under Ridge to provide domestic water and fire services to the new senior living building at 1815 Ridge. John Keno Co. will be working under the supervision of the General Contractor, Valenti Builders, to complete this work.

The existing watermain location is on the west side of the street in the southbound lanes and will require 3 separate traffic control configurations at different time to maintain traffic in both directions and to provide adequate space to safely complete the work.

Traffic in both directions will be narrowed to a single lane at times but will be maintained for the duration of the work. Traffic Services Inc will install signage and barricades in conformance with MUTCD. John Keno and Co. will provide flaggers directing traffic at all times construction is taking place. Flaggers will monitor traffic on Emerson to ensure there are no backups in the intersections.

Following completion of the work each day the road excavations will be safely covered for vehicular traffic and the traffic control devices will be removed until the following morning.

Work is scheduled to begin on Monday @ 7 am in the street and be concluded each day by 5 pm.


Project Contacts

Valenti Builders
Joe Lloyd, Site Superintendent
847-514-0271

Valenti Builders
Jack Scapin, Senior. PM
847-447-3301

John Keno, Company
Josh Laine, Project Manager
847-826-4414

City of Evanston
Pelayo Enerio Jr. (Jhun)
847-448-4311

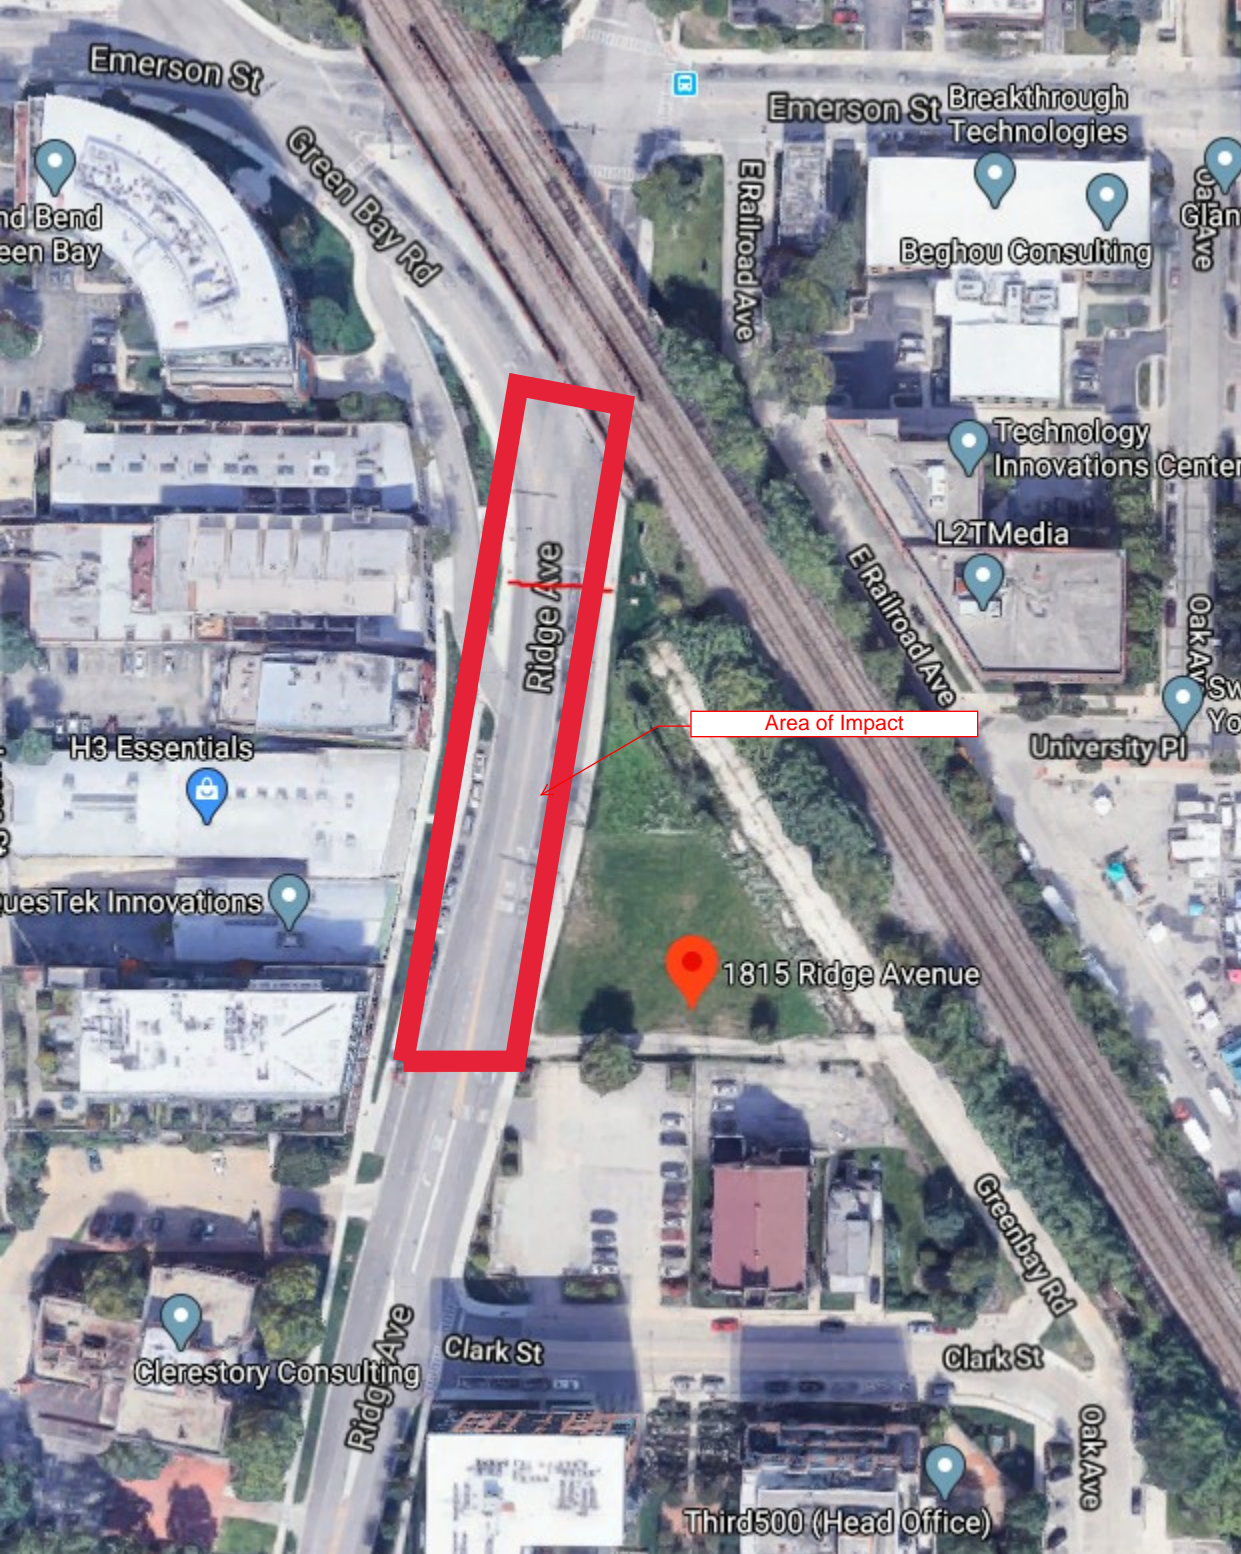

1815 Ridge