



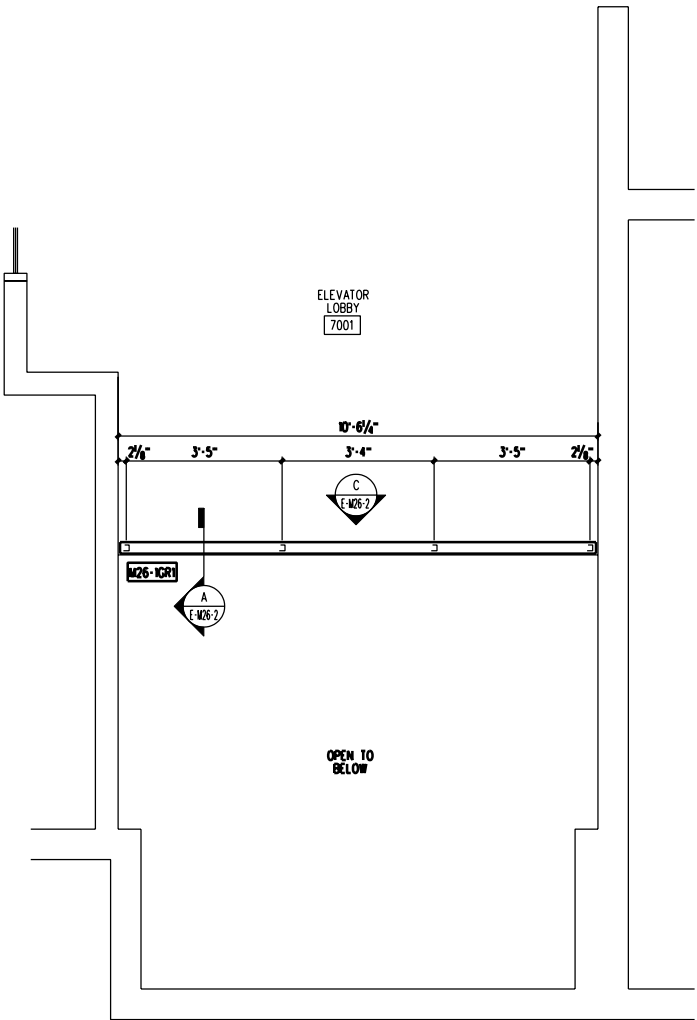

PARTIAL PLAN @ ELEVATOR LOBBY 7001

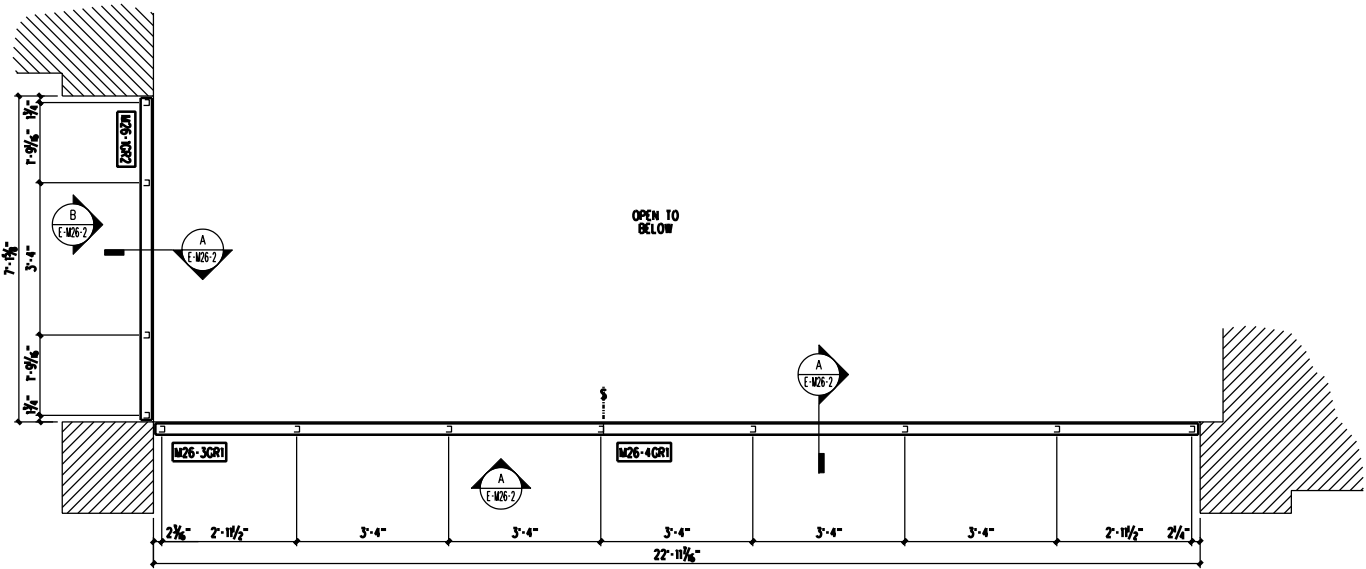


PARTIAL PLAN @ CORRIDOR 7002




REVISION	DATE	BY	DESCRIPTION
A			For Approval
0	5/12	RB	FILE & FIELD USE
UNLESS OTHERWISE SPECIFIED: ALLOW 1/8" STOCK AT MACHINED SURFACES. DRILLED HOLES TO BE DRILLED AFTER FABRICATION CENTERS FOR DRILLED HOLES +/- 1/32" MACHINED DECIMAL TOLERANCES .005" MACHINED FRACTIONAL TOLERANCES +/- 1/64" NON-MACHINED TOLERANCES +/- 1/16" TOLERANCES ARE NOT ACCUMULATIVE.			

DRAWING DESCRIPTION: PARTIAL PLAN @ INTERIOR BALCONY GUARDRAILS ITEM # M26			
REFERENCE DWG			
A2.7, A4.6, A4.7, A5.9, A6.4C, A6.4D			
MATERIAL (UN)			
A36			
SURFACE PREP.			
SHOP PAINT			
1 - COAT GRAY			
WELD SIZE			
1/8"			
HOLES (UN)			
DETAILED BY			
Rb			
DATE			
4/12			
PROJECT NAME		COL. ROBERT L. HOWARD STATE VETERANS HOME	
LOCATION		PELL CITY, ALABAMA	
CUSTOMER			
PO#			
ARCHITECT		WILLIAMS BLACKSTOCK ARCHITECTS	
ENGINEER			
GARRISON		DRAWING	
JOB # 11-578		REV	
		NO. E-M26-1	

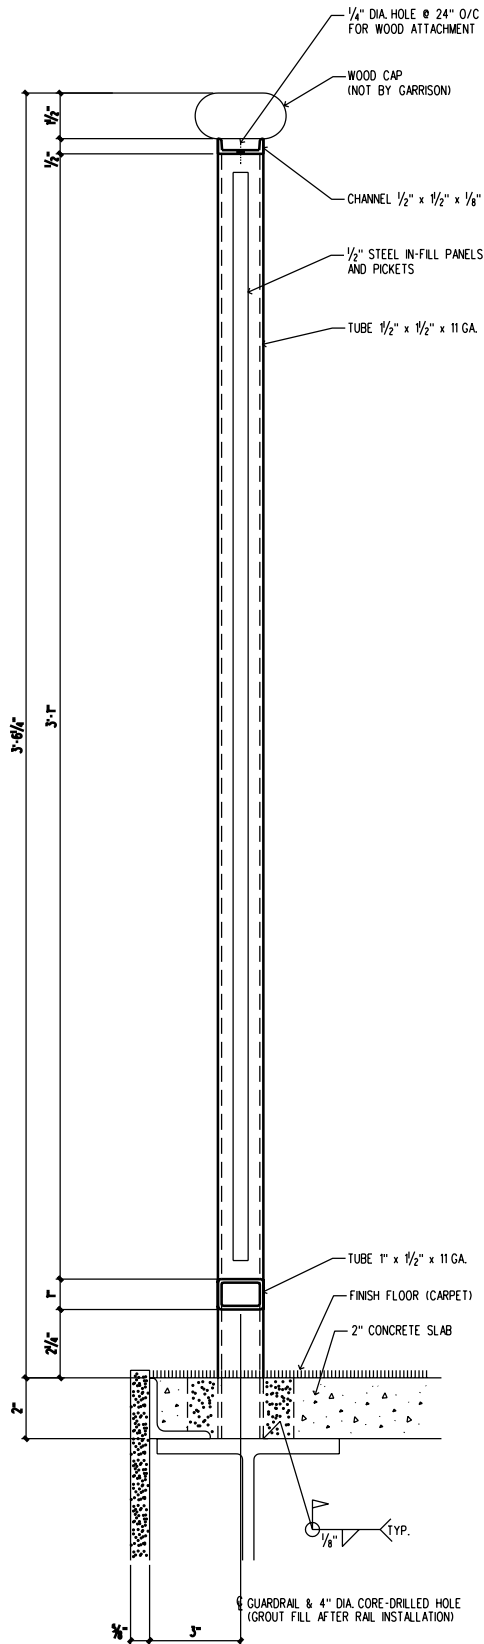


SECTION

A
E-M26-2

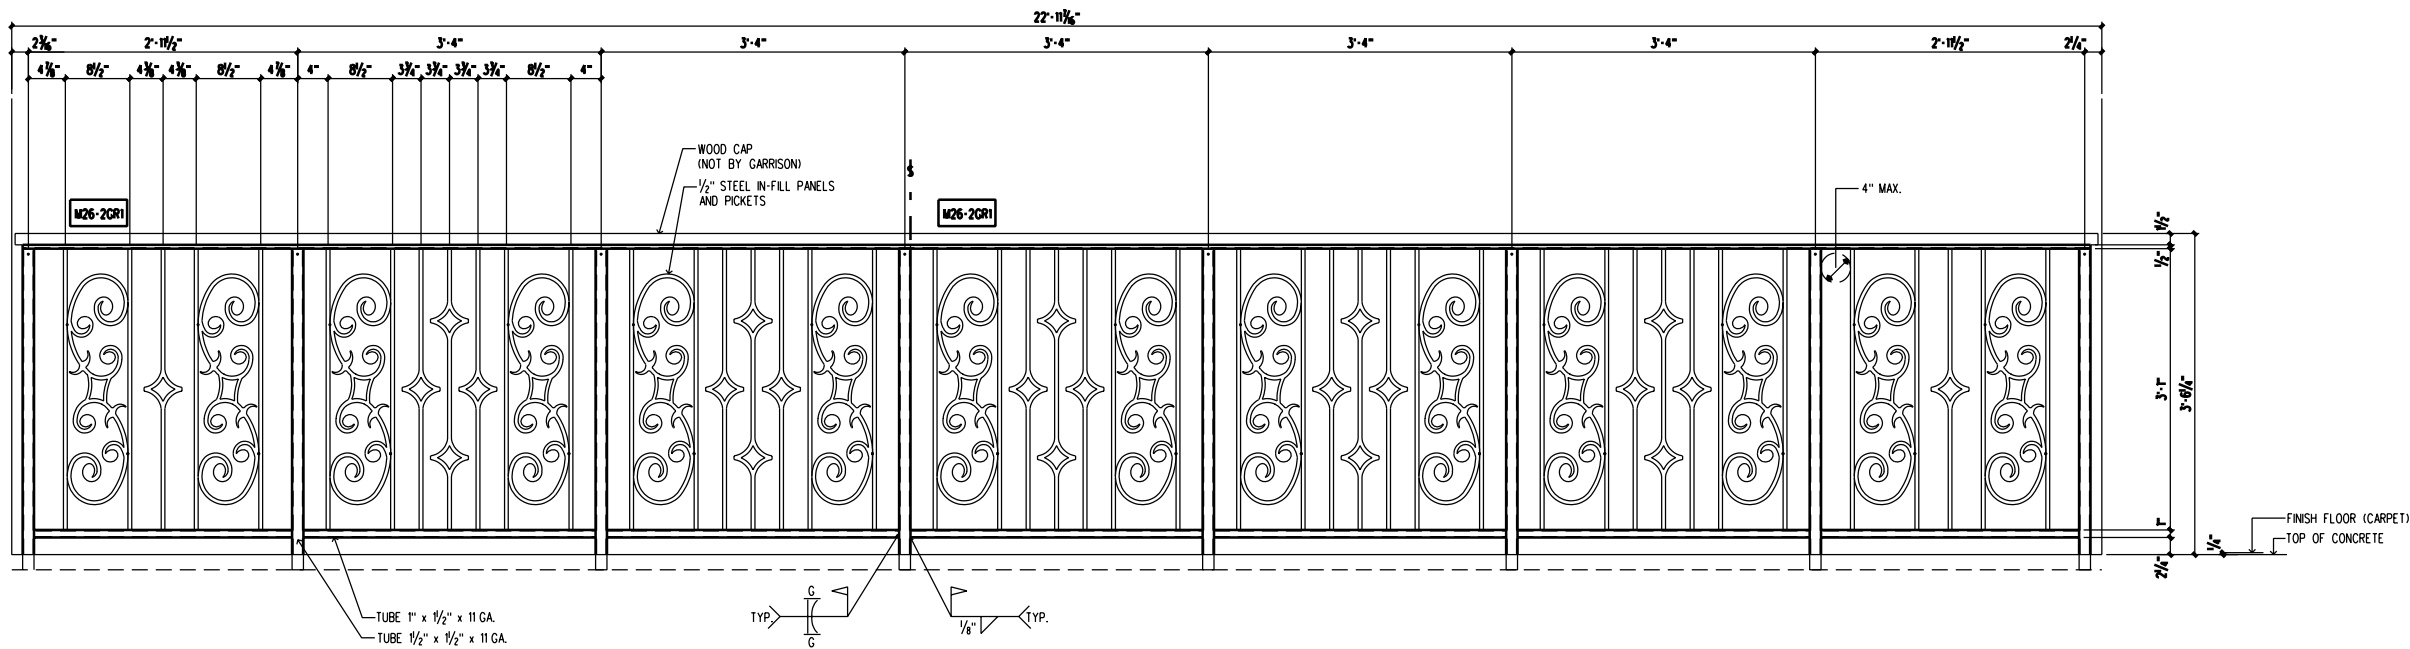


ELEVATION

A
E-M26-2

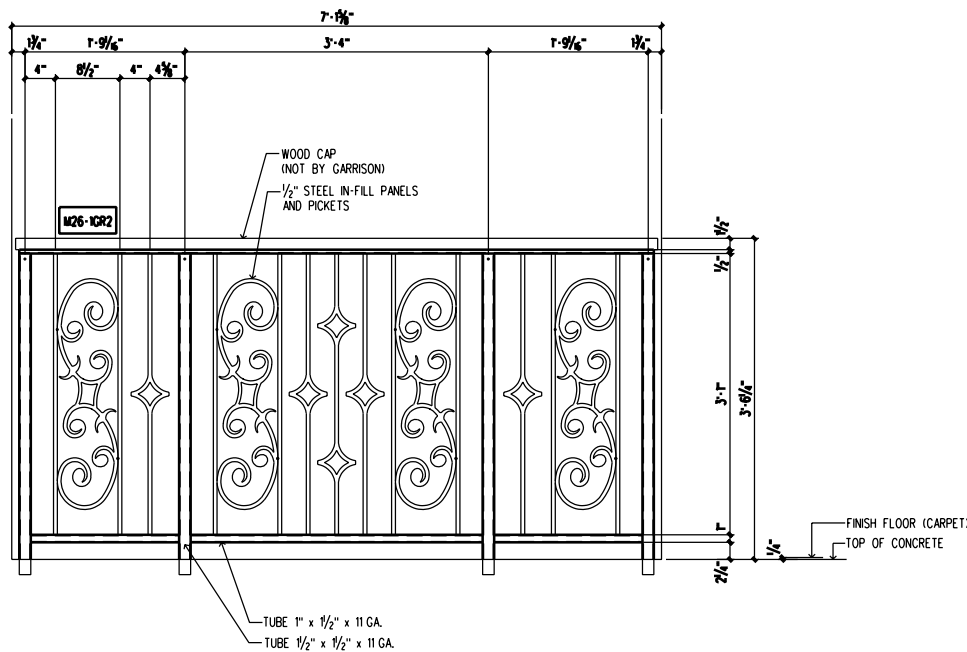

ELEVATION

B
E-M26-2

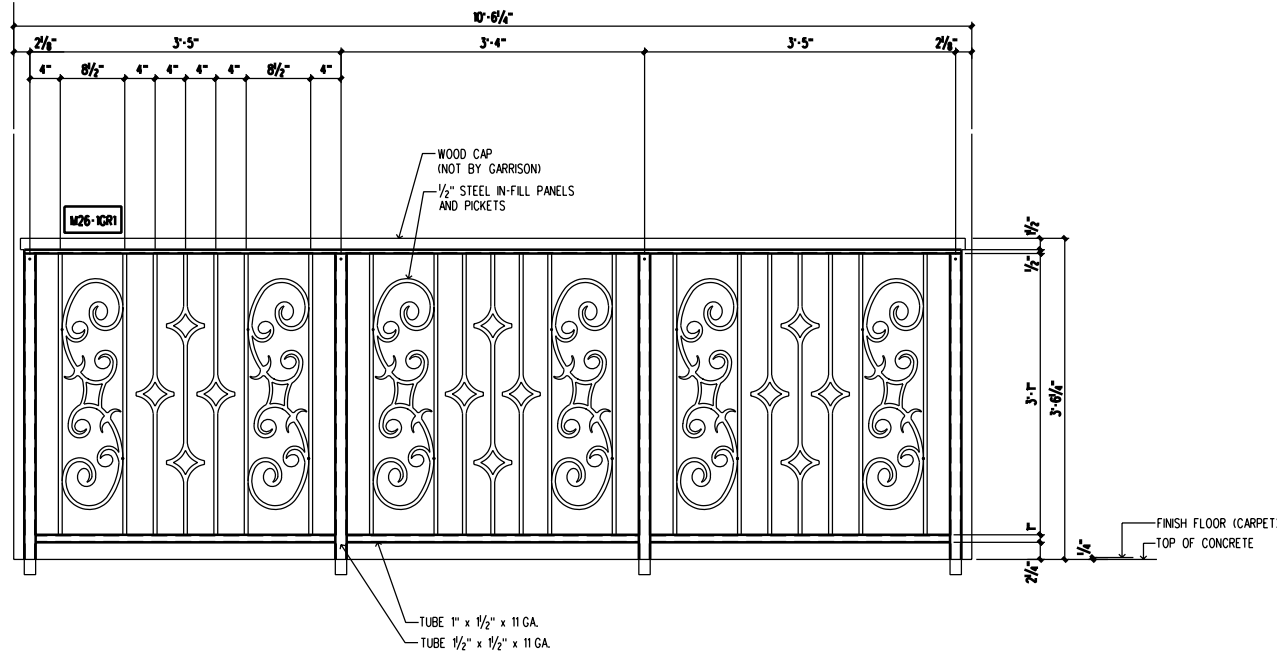

ELEVATION


C
E-M26-2

ERECTOR NOTE:
GRIND ALL EXPOSED FIELD WELDS SMOOTH.


REVISION	DATE	BY	DESCRIPTION
A			For Approval
0	5/12	RB	FILE & FIELD USE

UNLESS OTHERWISE SPECIFIED:
ALLOW 1/8" STOCK AT MACHINED SURFACES.
DRILLED HOLES TO BE DRILLED AFTER FABRICATION
CENTERS FOR DRILLED HOLES +/- 1/32"
MACHINED DECIMAL TOLERANCES .005"
MACHINED FRACTIONAL TOLERANCES +/- 1/64"
NON-MACHINED TOLERANCES +/- 1/16"
TOLERANCES ARE NOT ACCUMULATIVE.

DRAWING DESCRIPTION:		ITEM #	M26
REFERENCE DWG:			
A2.7, A4.6, A4.7, A5.9, A6.4C, A6.4D			
MATERIAL (UNIT)			
A36			
SURFACE PREP.			
SSPC-SP6			
SHIP PAINT			
1 - COAT GRAY			
WELD SIZE			
1/8"			
HOLES (UNIT)			
1/8"			
DETAILED BY / CHECKED BY			
RB			
DATE			
4/12			
PROJECT NAME		COL. ROBERT L. HOWARD STATE VETERANS HOME	
LOCATION		PELL CITY, ALABAMA	
CUSTOMER			
PO#			
ARCHITECT		WILLIAMS BLACKSTOCK ARCHITECTS	
ENGINEER			
GARRISON		DRAWING REV	
JOB # 11-578		NO. E-M26-2	

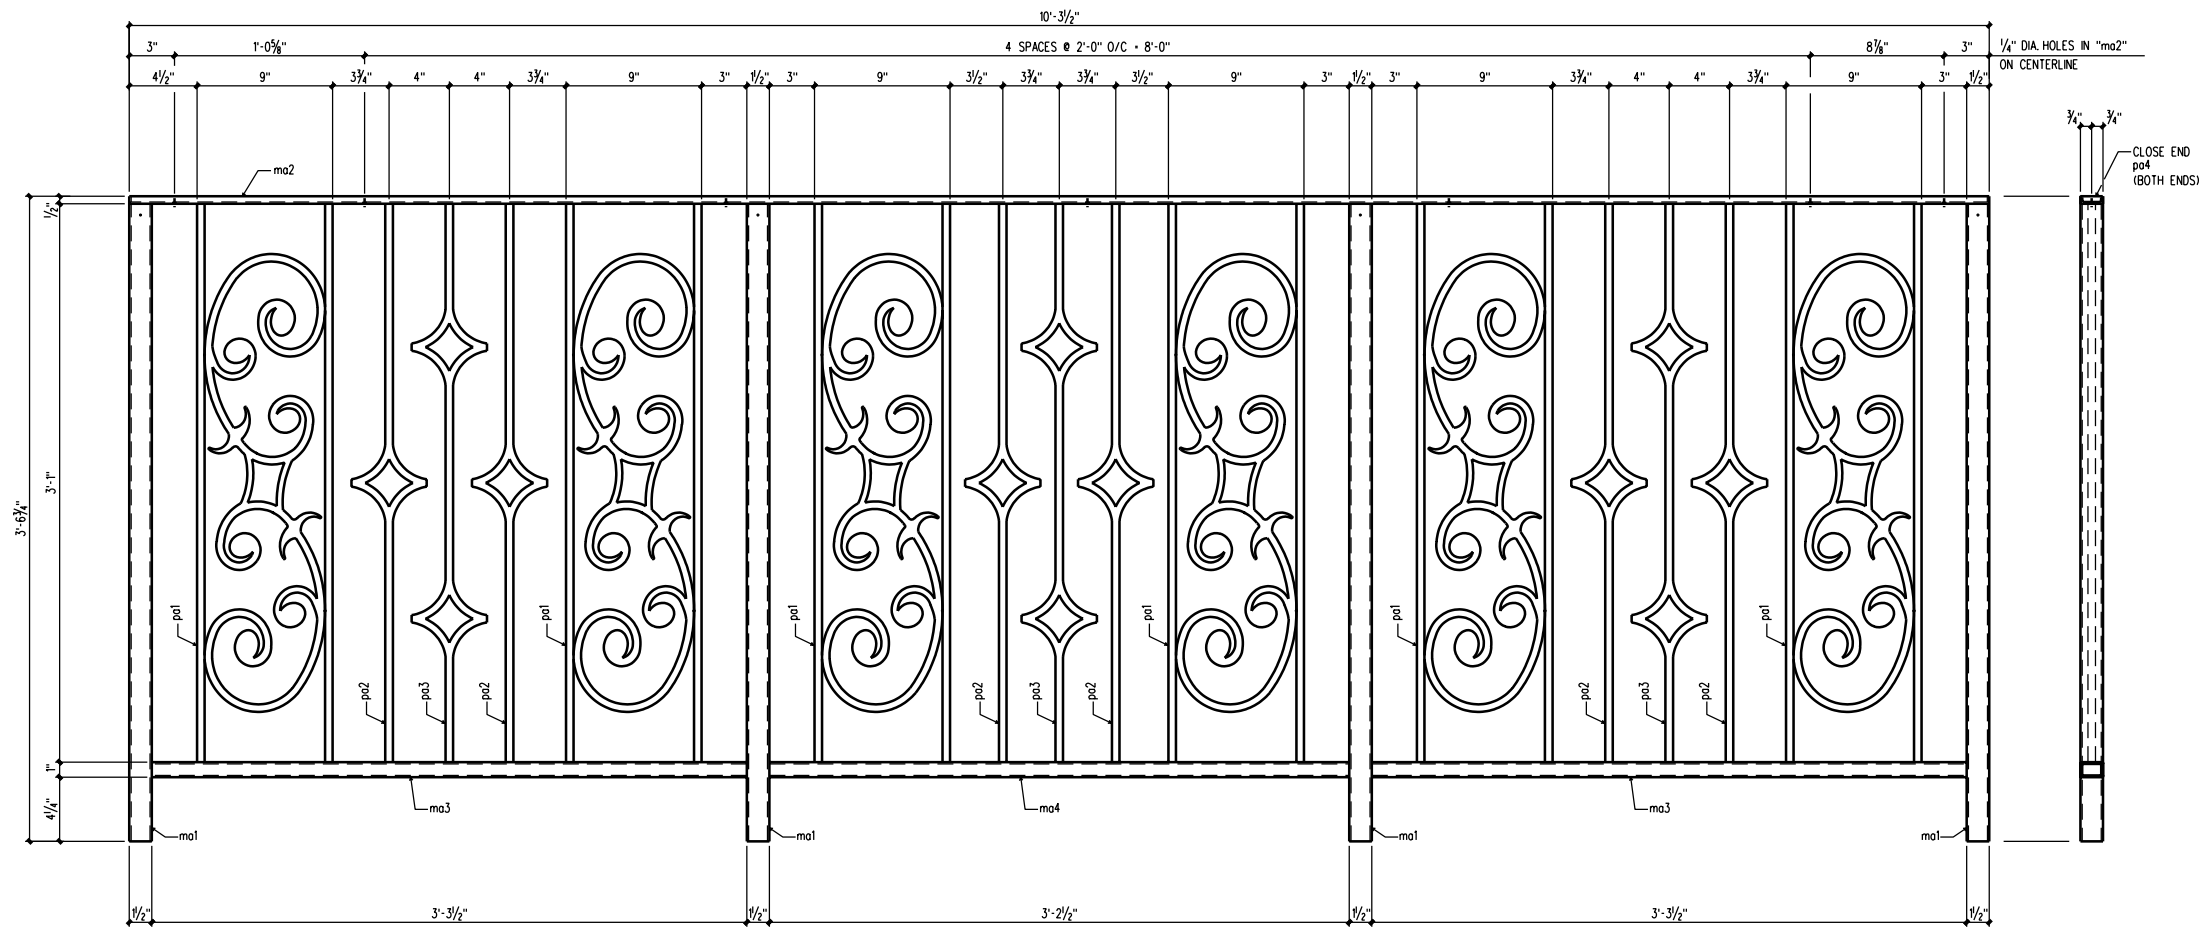

ONE ~ GUARDRAIL MK. M26-1GR1

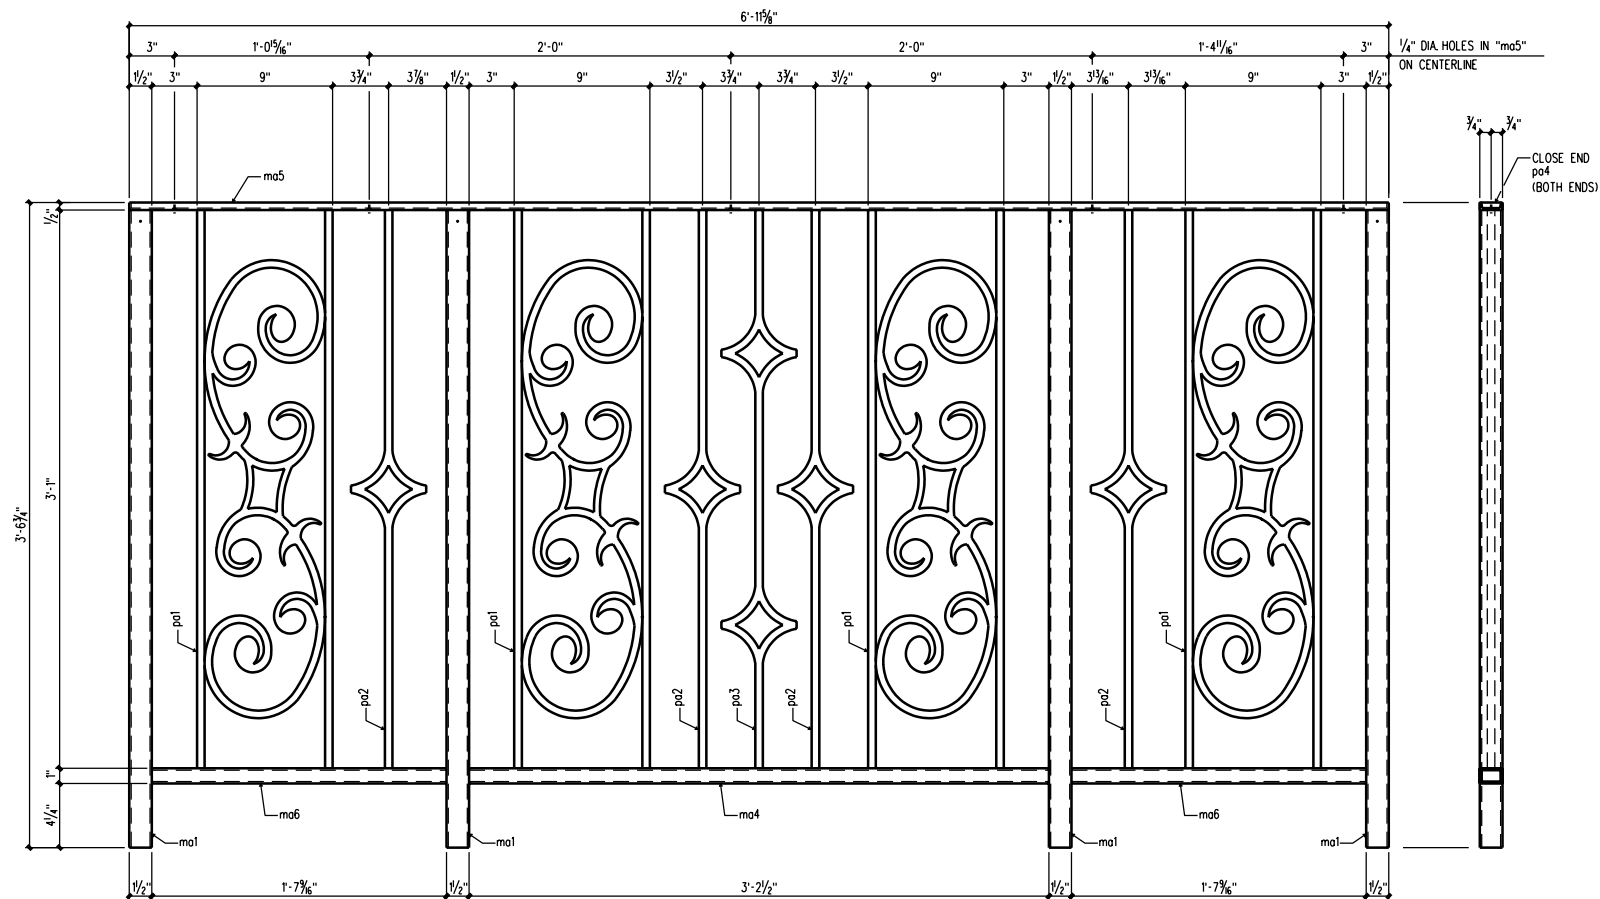

ONE ~ GUARDRAIL MK. M26-1GR2

SHIPPING MARK	NO PCS	MATERIAL	LENGTH	ASS'M MARK	MAT'L GRADE	NOTES
M26-1GR1	ONE	GUARDRAIL				
	4	TUBE 1/2" x 1/2" x 11 GA.	3'-6 1/4"	ma1	A513	
	ONE	CHANNEL 1/2" x 1/2" x 1/8"	10'-3 1/2"	ma2	A36	
	2	TUBE 1" x 1/2" x 11 GA.	3'-3 1/2"	ma3	A513	
	ONE	TUBE 1" x 1/2" x 11 GA.	3'-2 1/2"	ma4	A513	
	6	PLATE 1/2" x 9"	3'-1"	pa1	A36	WATER-JET (SHEET M26-2)
	6	PLATE 1/2" x 5"	3'-1"	pa2	A36	WATER-JET (SHEET M26-2)
	3	PLATE 1/2" x 5"	3'-1"	pa3	A36	WATER-JET (SHEET M26-2)
	2	PLATE 1/8" x 3/8"	0'-1/4"	pa4	A36	END CLOSURE
M26-1GR2	ONE	GUARDRAIL				
	4	TUBE 1/2" x 1/2" x 11 GA.	3'-6 1/4"	ma1	A513	
	ONE	CHANNEL 1/2" x 1/2" x 1/8"	6'-11 5/8"	ma5	A36	
	ONE	TUBE 1" x 1/2" x 11 GA.	3'-2 1/2"	ma4	A513	
	2	TUBE 1" x 1/2" x 11 GA.	1'-7 3/8"	ma6	A513	
	4	PLATE 1/2" x 9"	3'-1"	pa1	A36	WATER-JET (SHEET M26-2)
	4	PLATE 1/2" x 5"	3'-1"	pa2	A36	WATER-JET (SHEET M26-2)
	ONE	PLATE 1/2" x 5"	3'-1"	pa3	A36	WATER-JET (SHEET M26-2)
	2	PLATE 1/8" x 3/8"	0'-1/4"	pa4	A36	END CLOSURE

REVISION	DATE	BY	DESCRIPTION
0	5/26/12	RD	FOR FABRICATION

UNLESS OTHERWISE SPECIFIED:
ALLOW 1/8" STOCK AT MACHINED SURFACES.
DRILLED HOLES TO BE DRILLED AFTER FABRICATION
CENTERS FOR DRILLED HOLES +/- 1/32"
MACHINED DECIMAL TOLERANCES .005"
MACHINED FRACTIONAL TOLERANCES +/- 1/64"
NON-MACHINED TOLERANCES +/- 1/16"
TOLERANCES ARE NOT ACCUMULATIVE.

DRAWING DESCRIPTION: DECORATIVE GUARDRAIL DETAIL		ITEM #	M26
REFERENCE DWG	E-M26-1, E-M26-2		
MATERIAL (UN)	AS NOTED		
SURFACE PREP.	SSPC-SP6		
SHOP PAINT	1 ~ COAT GRAY		
WELD SIZE	1/8"		
HOLES (UN)			
DETAILED BY	CHECKED BY		
RD			
DATE	DATE		
5/12			
PROJECT NAME		• COL. ROBERT L. HOWARD STATE VETERANS HOME	
LOCATION		• PELL CITY, ALABAMA	
CUSTOMER		•	
PO#		•	
ARCHITECT		• WILLIAMS BLACKSTOCK ARCHITECTS	
ENGINEER		•	
GARRISON	DRAWING	NO.	REV
JOB #	11-578	M26-1	0