



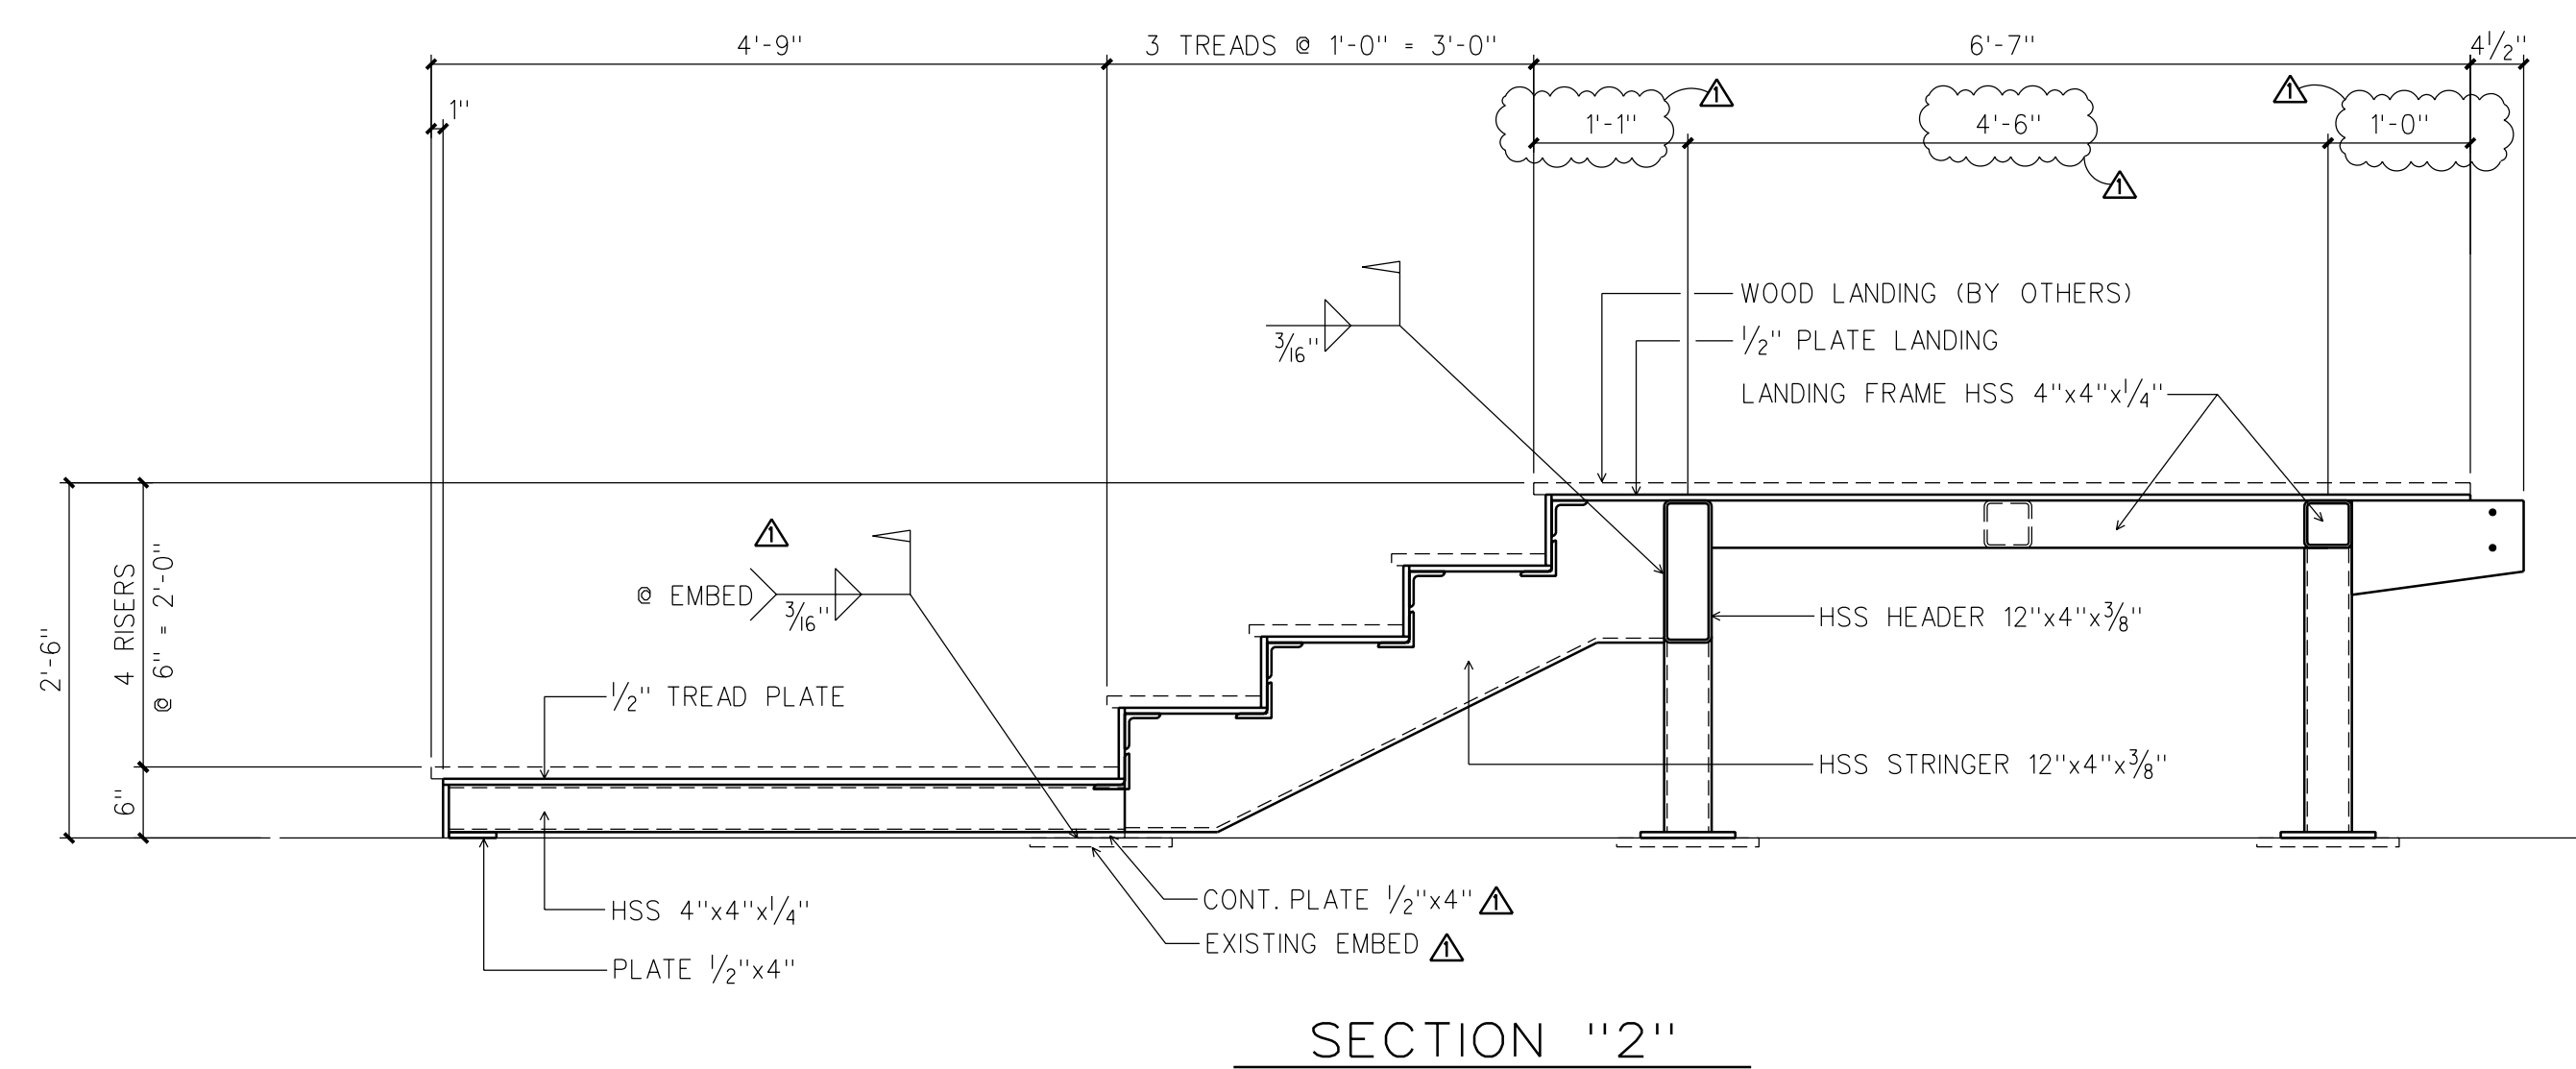

CORRECTION OF ERRORS:

NORMAL REJECTION OPERATIONS INCLUDE THE CORRECTION OF MINOR MISFITS BY MODERATE AMOUNTS OF REAMING, CHIPPING, WELDING OR CUTTING, AND THE DRAWING OF ELEMENTS INTO LINE THROUGH THE USE OF DRIFT PINS. ERRORS WHICH CANNOT BE CORRECTED BY THE FOREGOING MEANS OR WHICH REQUIRE MAJOR CHANGES IN MEMBER CONFIGURATION ARE REPORTED IMMEDIATELY TO THE OWNER BY FABRICATOR BY THE ERECTOR TO ENABLE WHOEVER IS RESPONSIBLE TO CORRECT THE ERROR OR TO APPROVE THE MOST EFFICIENT AND ECONOMIC METHOD OF CORRECTION TO BE USED BY OTHERS.


REVISION LOG				PRINT DISTRIBUTION				 Construction Services, Inc. 1111 Cedar Lake Road Decatur, Alabama 35603 PH (256) 355-7081 Fax (256) 351-9145					
REV	DATE	DESCRIPTION		DATE	APP.	DIST.	SHOP					ERECTION	
1	10/22/14	REVISED AS NOTED											
				STRUCTURE HOTEL VAN ZANDT									
				LOCATION AUSTIN, TX									
				CUSTOMER TRIBBLE & STEPHENS CONSTRUCTION, LTD.									
				ARCHITECT WDG ARCHITECTS									
				DETAIL MONUMENTAL LOBBY STAIR									
				FINISH: SSPC-SP2					DRAWN: RB DATE: 9/14		ITEM NO.	JOB NO.	
				1 S/C UNIVERSAL PRIMER					CHECKED: JC DATE: 9/14		1	5173	
				SHOP CONNECTIONS: AS NOTED					REF.DWGS. ID2.01.01, ID2.02.01, ID4.01.02, ID9.01.07, S2.01A, S2.02, S4.12, S4.13			DWG.NO.	E1-1
				HOLES: AS NOTED UNLESS NOTED									

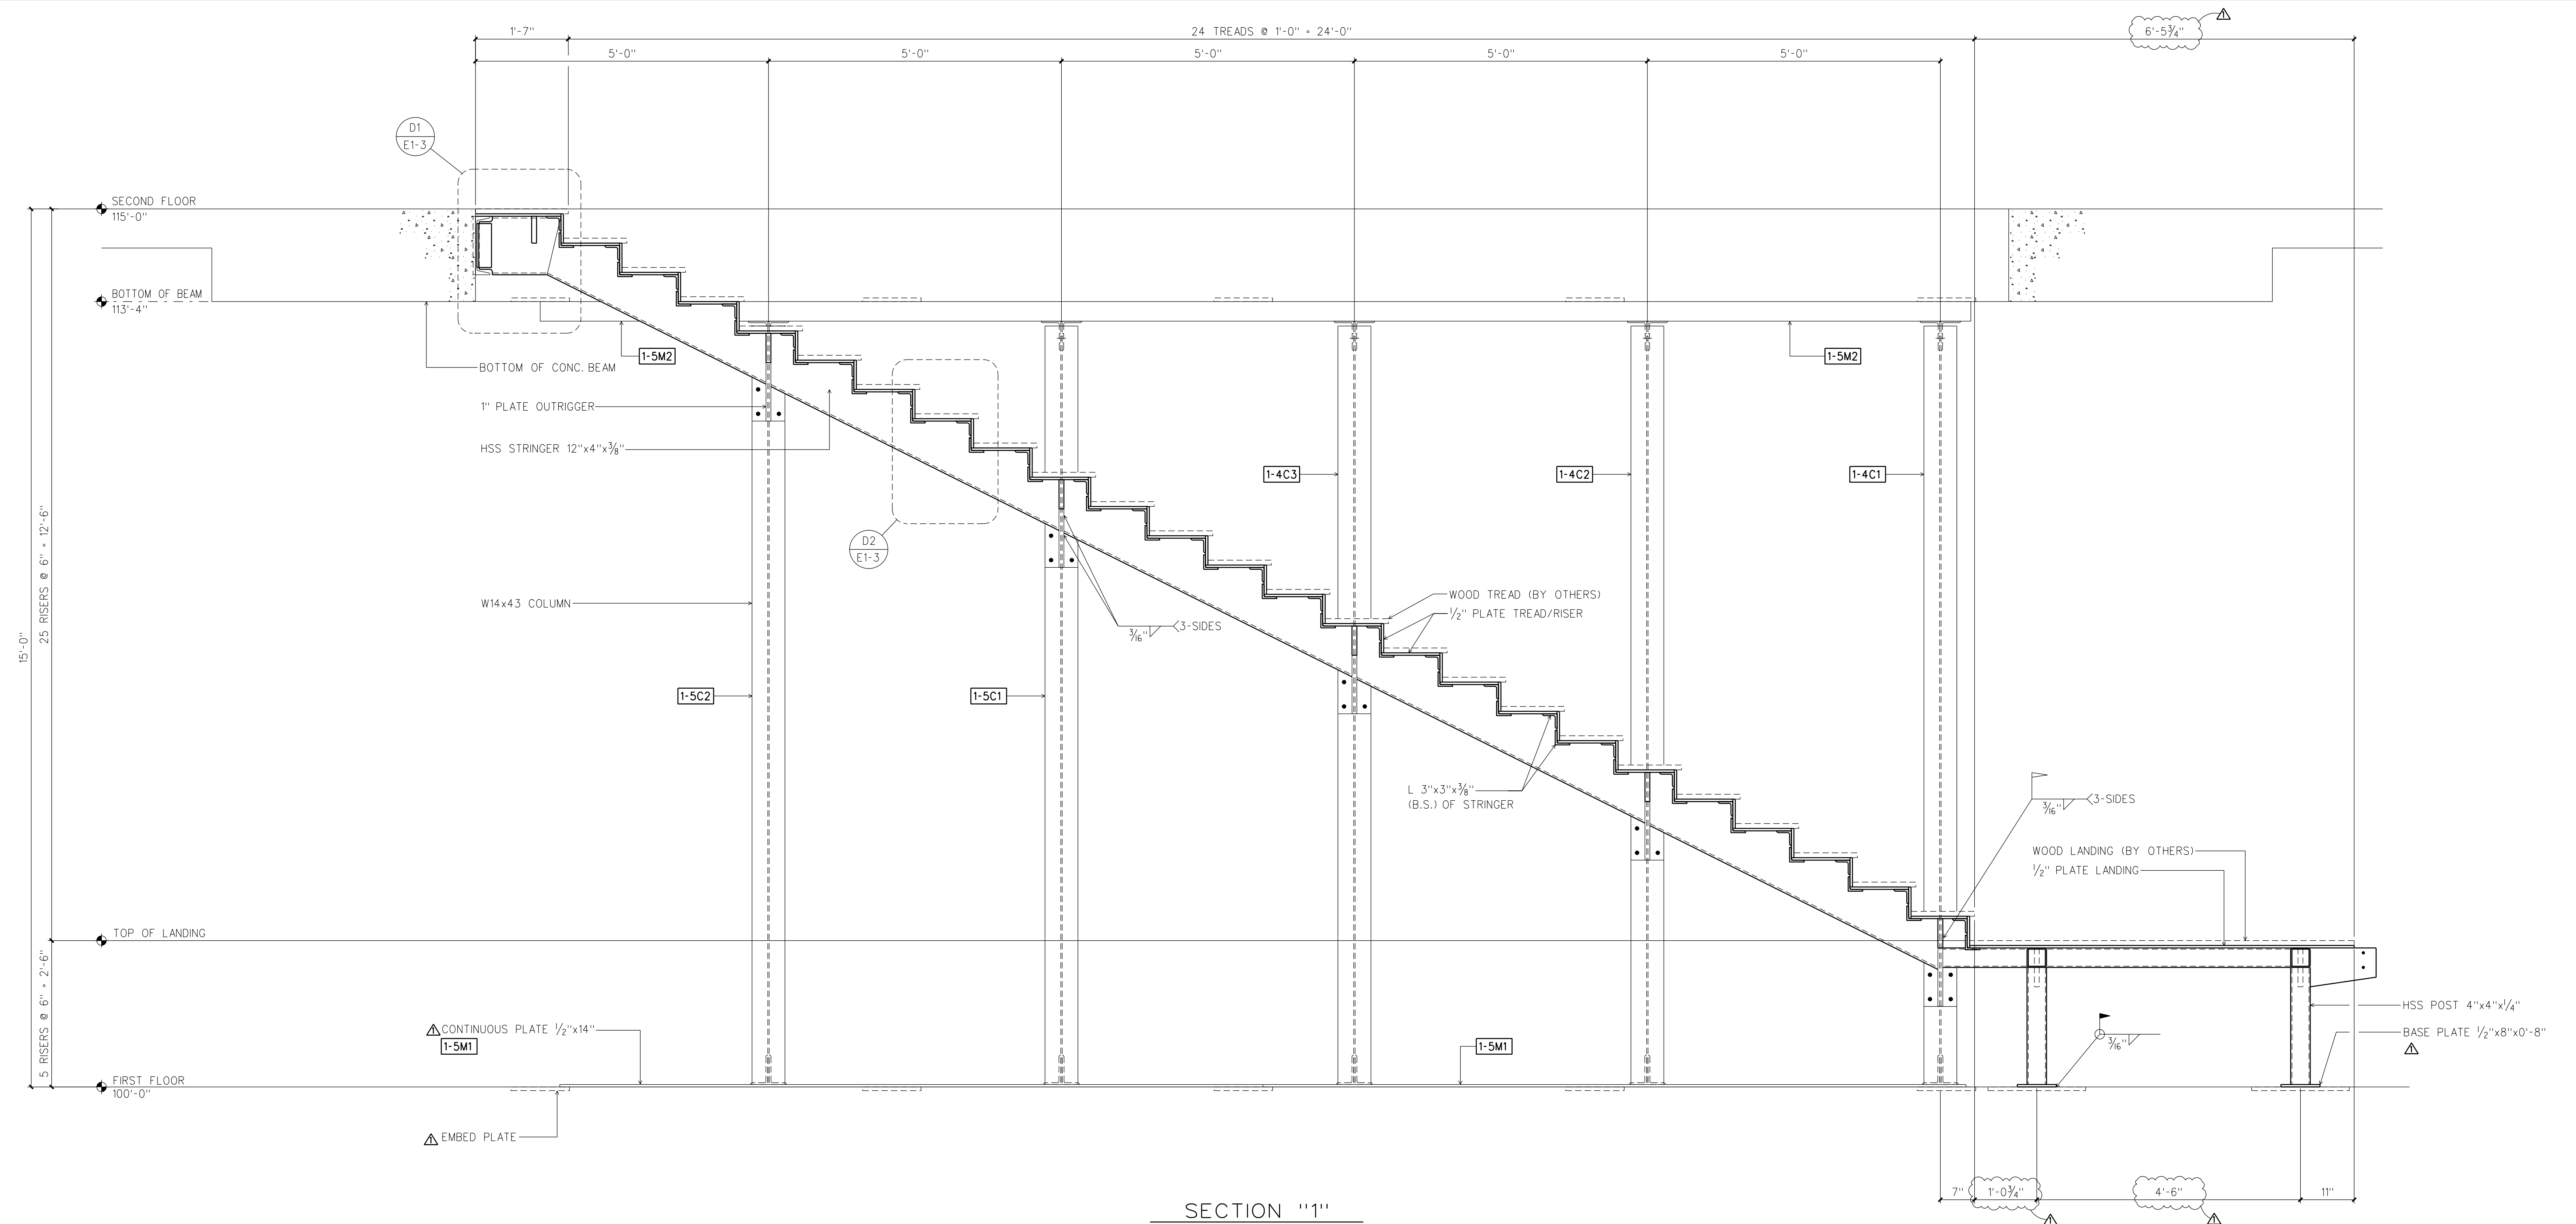

REVISION LOG			PRINT DISTRIBUTION					 Construction Services, Inc. 1111 Cedar Lake Road Decatur, Alabama 35603 PH (256) 355-7081 Fax (256) 351-9145			
REV#	DATE	DESCRIPTION	DATE	APP.	DIST.	SHOP	ERECTION				
1	10/22/14	REVISED AS NOTED						STRUCTURE HOTEL VAN ZANDT			
								LOCATION AUSTIN, TX			
								CUSTOMER TRIBBLE & STEPHENS CONSTRUCTION, LTD.			
								ARCHITECT WDG ARCHITECTS			
								DETAIL MONUMENTAL LOBBY STAIR			
			FINISH: SSPC-SP2					DRAWN: RB	DATE: 9/14	ITEM NO.	JOB NO. 5173
			1 S/C UNIVERSAL PRIMER					CHECKED: JG	DATE: 9/14		
			SHOP CONNECTIONS: AS NOTED					REF. DWGS. ID2.01.01, ID2.02.01, ID4.01.02, ID9.01.07, S2.01A, S2.02, S4.12, S4.13		1	DWG. NO. E1-2
			HOI FS: AS NOTED UNLESS NOTED								



REVISION LOG			PRINT DISTRIBUTION					 Construction Services, Inc. 1111 Cedar Lake Road Decatur, Alabama 35603 PH (256) 355-7081 Fax (256) 351-9145	
REV#	DATE	DESCRIPTION	DATE	APP.	DIST.	SHOP	ERECTION		
1	10/22/14	REVISED AS NOTED							
			STRUCTURE HOTEL VAN ZANDT						
			LOCATION AUSTIN, TX						
			CUSTOMER TRIBBLE & STEPHENS CONSTRUCTION, LTD.						
			ARCHITECT WDG ARCHITECTS						
			DETAIL MONUMENTAL LOBBY STAIR						
			FINISH: SSPC-SP2					ITEM NO.	JOB NO.
			1 S/C UNIVERSAL PRIMER						5173
			SHOP CONNECTIONS: AS NOTED					REF.DWGS:	DWG.NO.
			HOLDERS: AS NOTED UNLESS NOTED						
			ID2.01.01, ID2.02.01, ID4.01.02, ID9.01.07, S2.01A, S2.02, S4.12, S4.13					1	E1-3

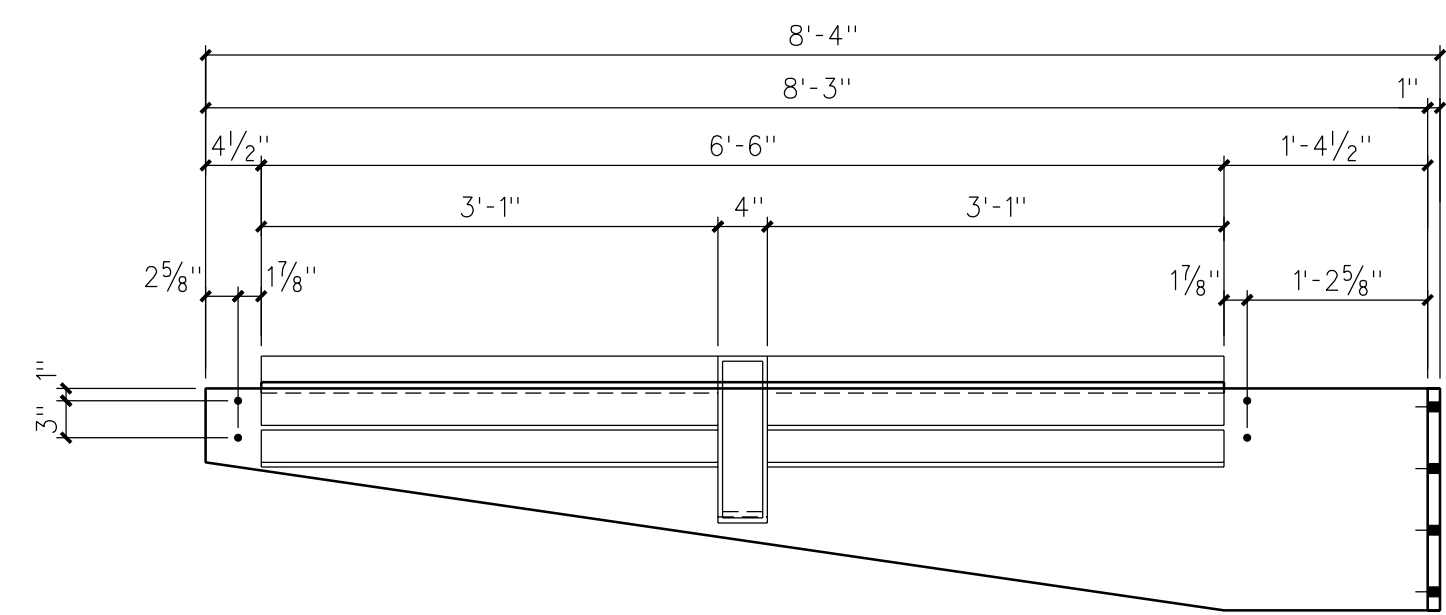

ONE ~ STAIR MK. 1-1S1


REVISION LOG			PRINT DISTRIBUTION					 Construction Services, Inc. 1111 Cedar Lake Road Decatur, Alabama 35603 PH (256) 355-7081 Fax (256) 351-9145					
REV	DATE	DESCRIPTION	DATE	APP.	DIST.	SHOP	ERECTION						
			STRUCTURE HOTEL VAN ZANDT										
			LOCATION AUSTIN, TX										
			CUSTOMER TRIBBLE & STEPHENS CONSTRUCTION, LTD.										
			ARCHITECT WDG ARCHITECTS										
			DETAIL MONUMENTAL LOBBY STAIR										
			FINISH: SSPC-SP2					DRAWN: RB DATE: 12/14		ITEM NO.	JOB NO.		
			1 S/C UNIVERSAL PRIMER					CHECKED: JG DATE: 12/14				1	5173
			SHOP CONNECTIONS: AS NOTED					REF.DWGS. E1-1 THRU E1-3					
			HOLES: UNLESS NOTED								DWG. NO.		
											1-1		




REVISION LOG			PRINT DISTRIBUTION					 Construction Services, Inc. 1111 Cedar Lake Road Decatur, Alabama 35603 PH (256) 355-7081 Fax (256) 351-9145					
REV	DATE	DESCRIPTION	DATE	APP.	DIST.	SHOP	ERECTION						
								STRUCTURE HOTEL VAN ZANDT					
								LOCATION AUSTIN, TX					
								CUSTOMER TRIBBLE & STEPHENS CONSTRUCTION, LTD.					
								ARCHITECT WDG ARCHITECTS					
								DETAIL MONUMENTAL LOBBY STAIR					
			FINISH: SSPC-SP2					DRAWN: RB		DATE: 12/14		ITEM NO. 1	JOB NO. 5173 DWG.NO. 1-2
			1 S/C UNIVERSAL PRIMER					CHECKED: JG		DATE: 12/14			
			SHOP CONNECTIONS: AS NOTED					REF.DWGS.		E1-1 THRU E1-3			
			HOLES: UNLESS NOTED										




REVISION LOG		PRINT DISTRIBUTION						 Construction Services, Inc. 1111 Cedar Lake Road Decatur, Alabama 35603 PH (256) 355-7081 Fax (256) 351-9145				
REV#	DATE	DESCRIPTION	DATE	APP.	DIST.	SHOP	ERECTION					
								STRUCTURE	HOTEL VAN ZANDT			
								LOCATION	AUSTIN, TX			
								CUSTOMER	TRIBBLE & STEPHENS CONSTRUCTION, LTD.			
								ARCHITECT	WDG ARCHITECTS			
								DETAIL	MONUMENTAL LOBBY STAIR			
			FINISH: SSPC-SP2					DRAWN: RB	DATE: 12/14	ITEM NO.	JOB NO.	
			1 S/C UNIVERSAL PRIMER					CHECKED: JG	DATE: 12/14	1	5173	
			SHOP CONNECTIONS: AS NOTED					REF. DWGS.			E1-1 THRU E1-3	DWG. NO. 1-3
			HOLE S: 1 3/16" DIA. UNLESS NOTED									

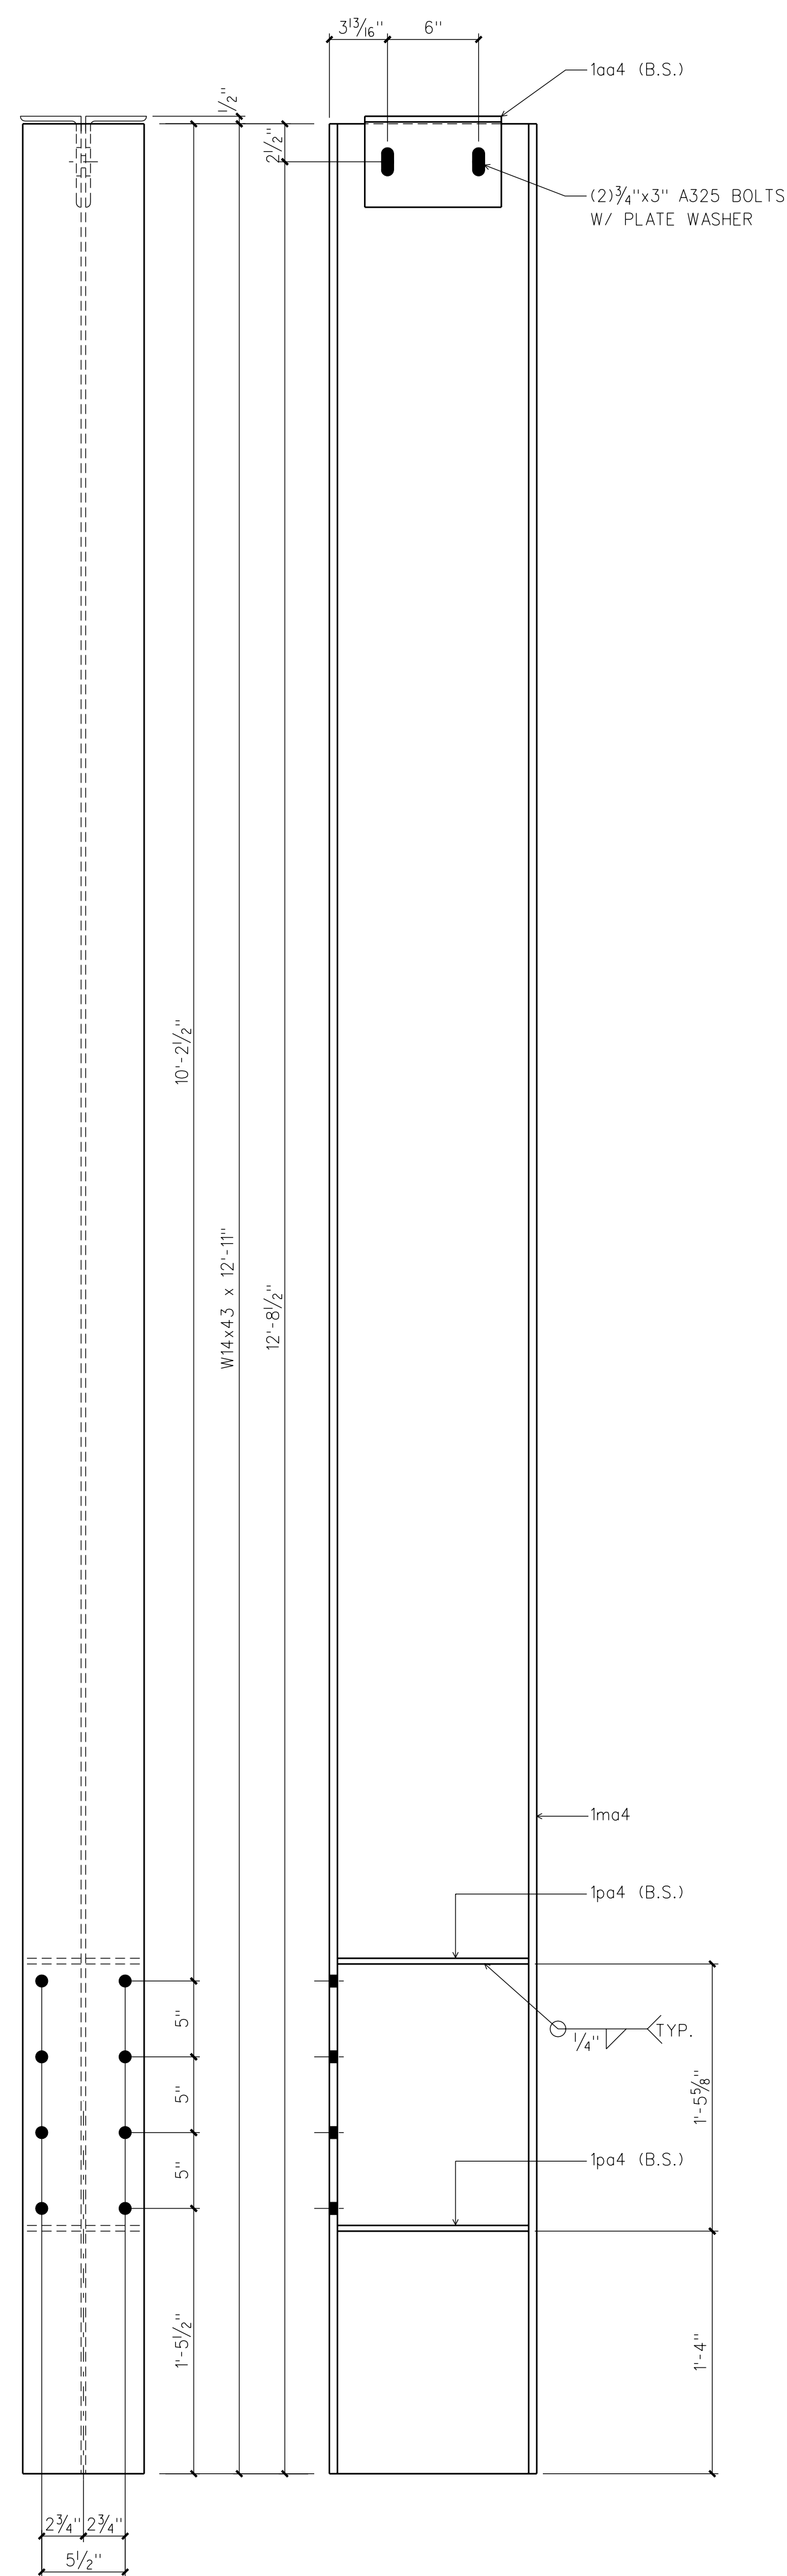


ONE ~ COLUMN MK. 1-4C1

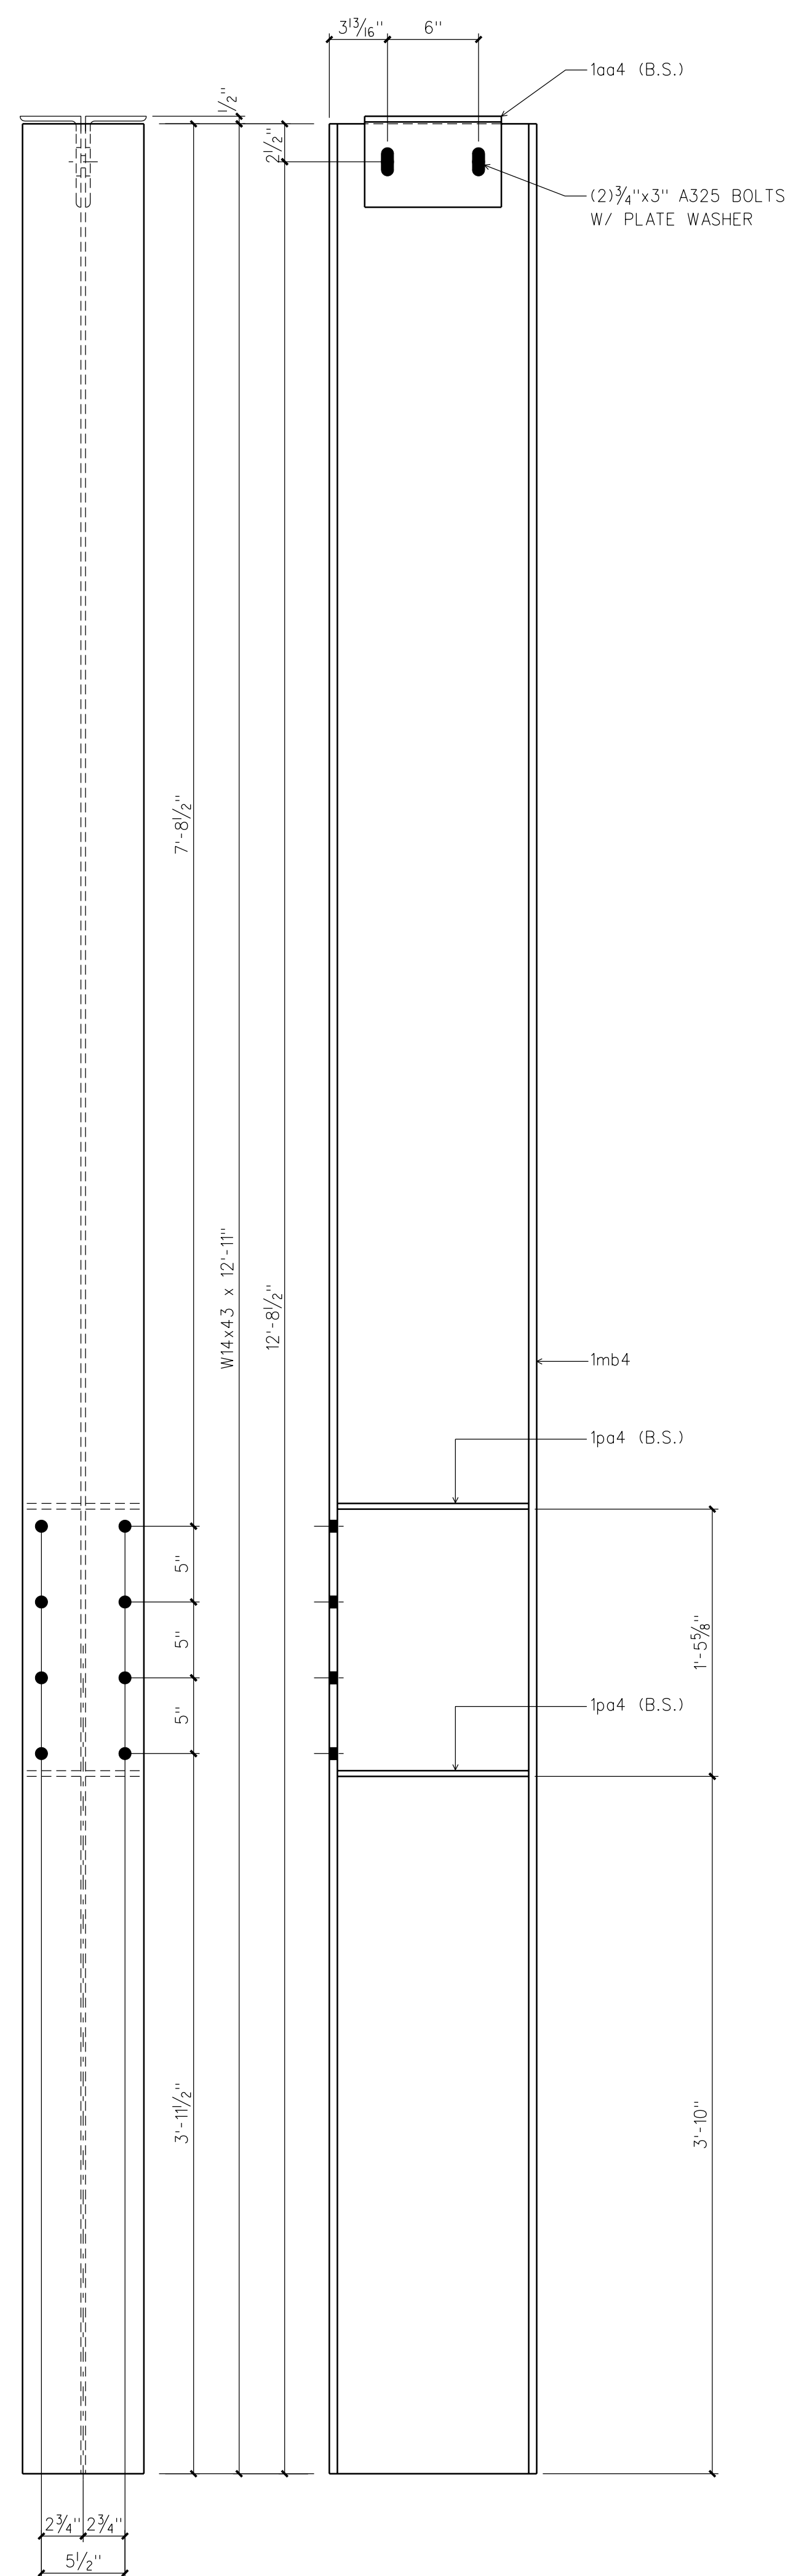

ONE ~ COLUMN MK. 1-4C2

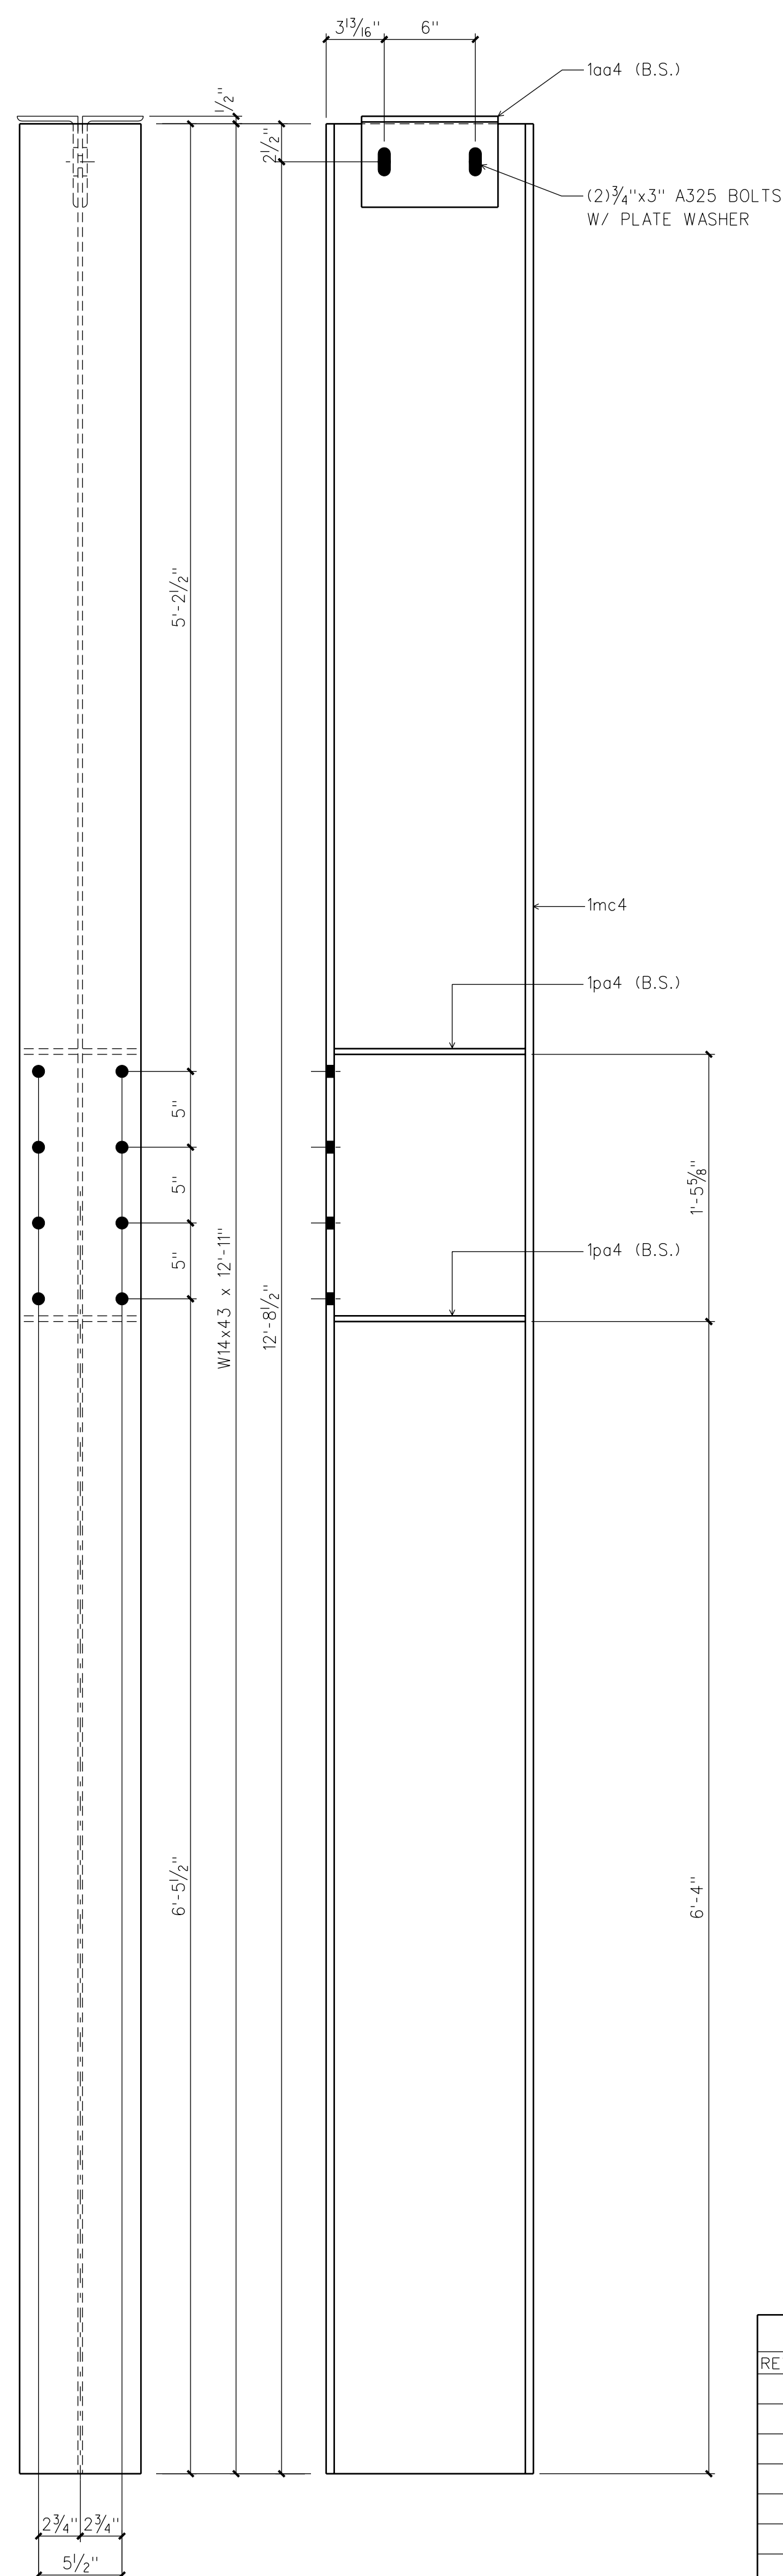

ONE ~ COLUMN MK. 1-4C3

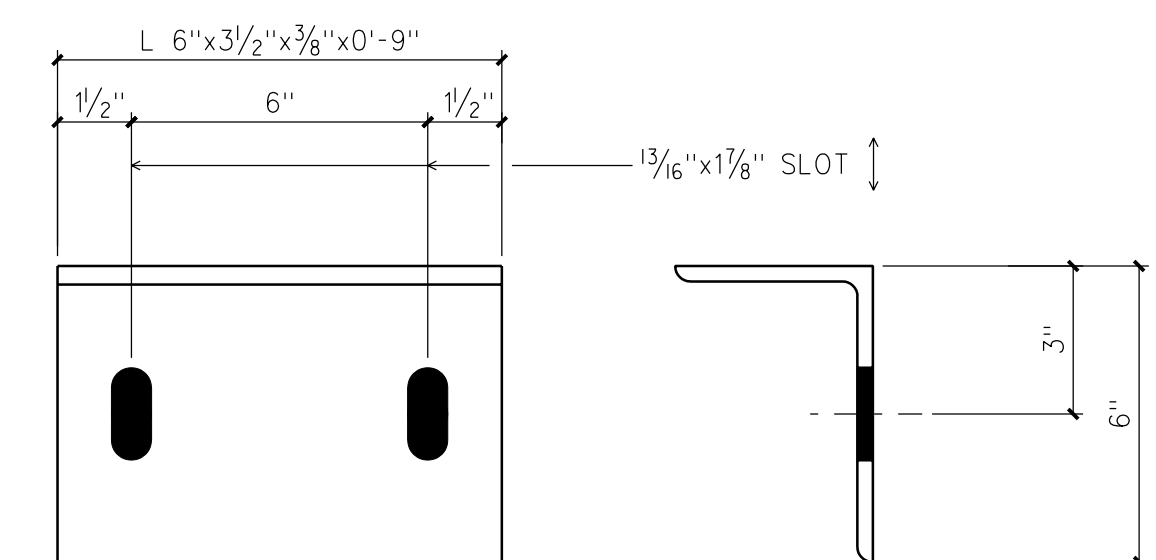[illegible]

10 ~ ANGLES MK. 1aa4

REVISION LOG				PRINT DISTRIBUTION					 Construction Services, Inc. 1111 Cedar Lake Road Decatur, Alabama 35603 PH (256) 355-7081 Fax (256) 351-9145			
REV#	DATE	DESCRIPTION		DATE	APP.	DIST.	SHOP	ERECTION				
									STRUCTURE	HOTEL VAN ZANDT		
									LOCATION	AUSTIN, TX		
									CUSTOMER	TRIBBLE & STEPHENS CONSTRUCTION, LTD.		
									ARCHITECT	WDG ARCHITECTS		
									DETAIL	COLUMNS		
				FINISH: SSPC-SP2					DRAWN: RB	DATE: 12/14	ITEM NO.	JOB NO. 5173
				1 S/C UNIVERSAL PRIMER					CHECKED: JG	DATE: 12/14		
				SHOP CONNECTIONS: AS NOTED					REF.DWGS.	E1-1 THRU E1-3		
				HOLES: 1 1/2" DIA.					UNLESS NOTED			

[illegible]


REVISION LOG			PRINT DISTRIBUTION					 Construction Services, Inc. 1111 Cedar Lake Road Decatur, Alabama 35603 PH (256) 355-7081 Fax (256) 351-9145			
REV	DATE	DESCRIPTION	DATE	APP.	DIST.	SHOP	ERECTION				
								STRUCTURE	HOTEL VAN ZANDT		
								LOCATION	AUSTIN, TX		
								CUSTOMER	TRIBBLE & STEPHENS CONSTRUCTION, LTD.		
								ARCHITECT	WDG ARCHITECTS		
								DETAIL	COLUMNS		
			FINISH: SSPC-SP2					DRAWN: RB	DATE: 12/14	ITEM NO.	JOB NO. 5173
			1 S/C UNIVERSAL PRIMER					CHECKED: JG	DATE: 12/14		
			SHOP CONNECTIONS: AS NOTED					REF.DWGS.	E1-1 THRU E1-3		
			HOLES: 1 1/2" DIA.					UNLESS NOTED			

[illegible]


REVISION LOG			PRINT DISTRIBUTION					 Construction Services, Inc. 1111 Cedar Lake Road Decatur, Alabama 35603 PH (256) 355-7081 Fax (256) 351-9145					
REV#	DATE	DESCRIPTION	DATE	APP.	DIST.	SHOP	ERECTION						
			STRUCTURE HOTEL VAN ZANDT										
			LOCATION AUSTIN, TX										
			CUSTOMER TRIBBLE & STEPHENS CONSTRUCTION, LTD.										
			ARCHITECT WDG ARCHITECTS										
			DETAIL LANDING FRAME										
			FINISH: SSPC-SP2					DRAWN: RB		DATE: 12/14		ITEM NO.	JOB NO.
			1 S/C UNIVERSAL PRIMER					CHECKED: JG		DATE: 12/14		1	5173
			SHOP CONNECTIONS: AS NOTED					REF.DWGS. E1-1 THRU E1-3		DWG.NO.			
			HOLES: 3/16" DIA. UNLESS NOTED							1-6			




REVISION LOG			PRINT DISTRIBUTION				 Construction Services, Inc. 1111 Cedar Lake Road Decatur, Alabama 35603 PH (256) 355-7081 Fax (256) 351-9145							
REV	DATE	DESCRIPTION	DATE	APP.	DIST.	SHOP					ERECTION			
							STRUCTURE HOTEL VAN ZANDT							
							LOCATION AUSTIN, TX							
							CUSTOMER TRIBBLE & STEPHENS CONSTRUCTION, LTD.							
							ARCHITECT WDG ARCHITECTS							
							DETAIL STRINGER							
			FINISH: SSPC-SP2				DRAWN: RB		DATE: 12/14		ITEM NO.	JOB NO.		
			1 S/C UNIVERSAL PRIMER				CHECKED: JG		DATE: 12/14				1	5173
			SHOP CONNECTIONS: AS NOTED				REF.DWGCS.		E1-1 THRU E1-3					
			HOLES: 3/8" DIA.				UNLESS NOTED							

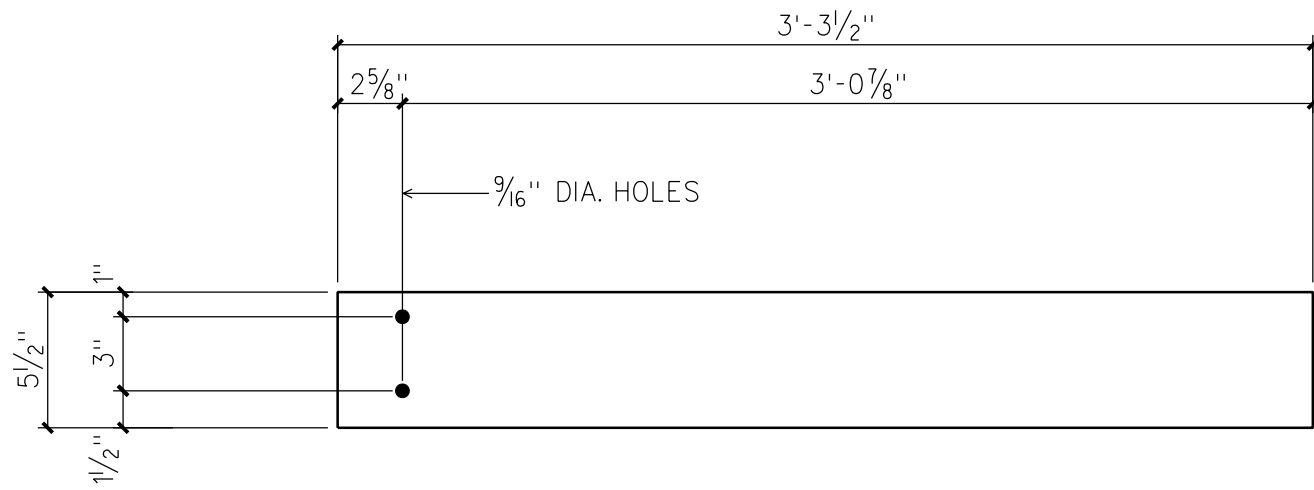


ONE ~ PLATE MK. 1pa7

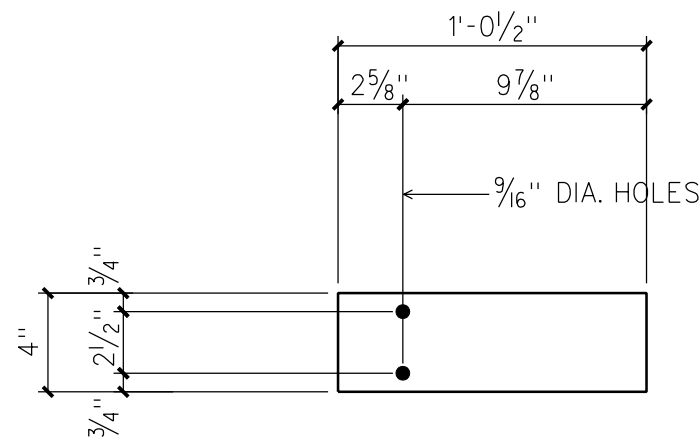


3 ~ PLATES MK. 1pb7

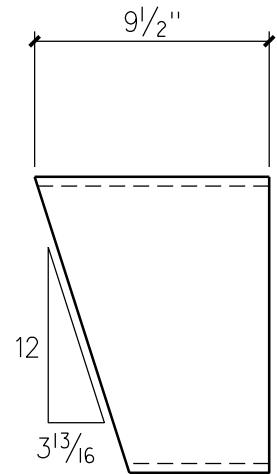


ONE ~ TUBE MK. 1ma7

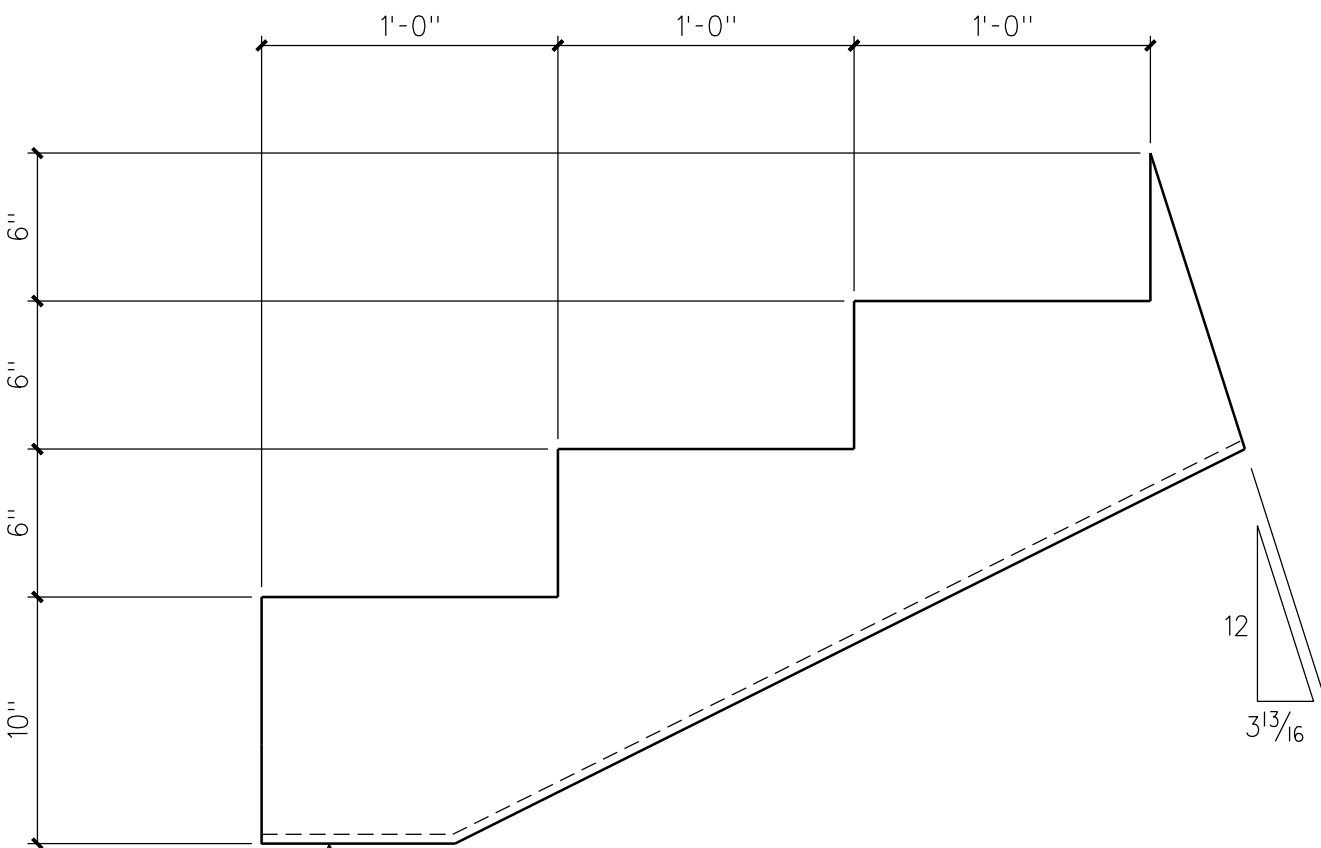


ONE ~ TUBE MK. 1mb7

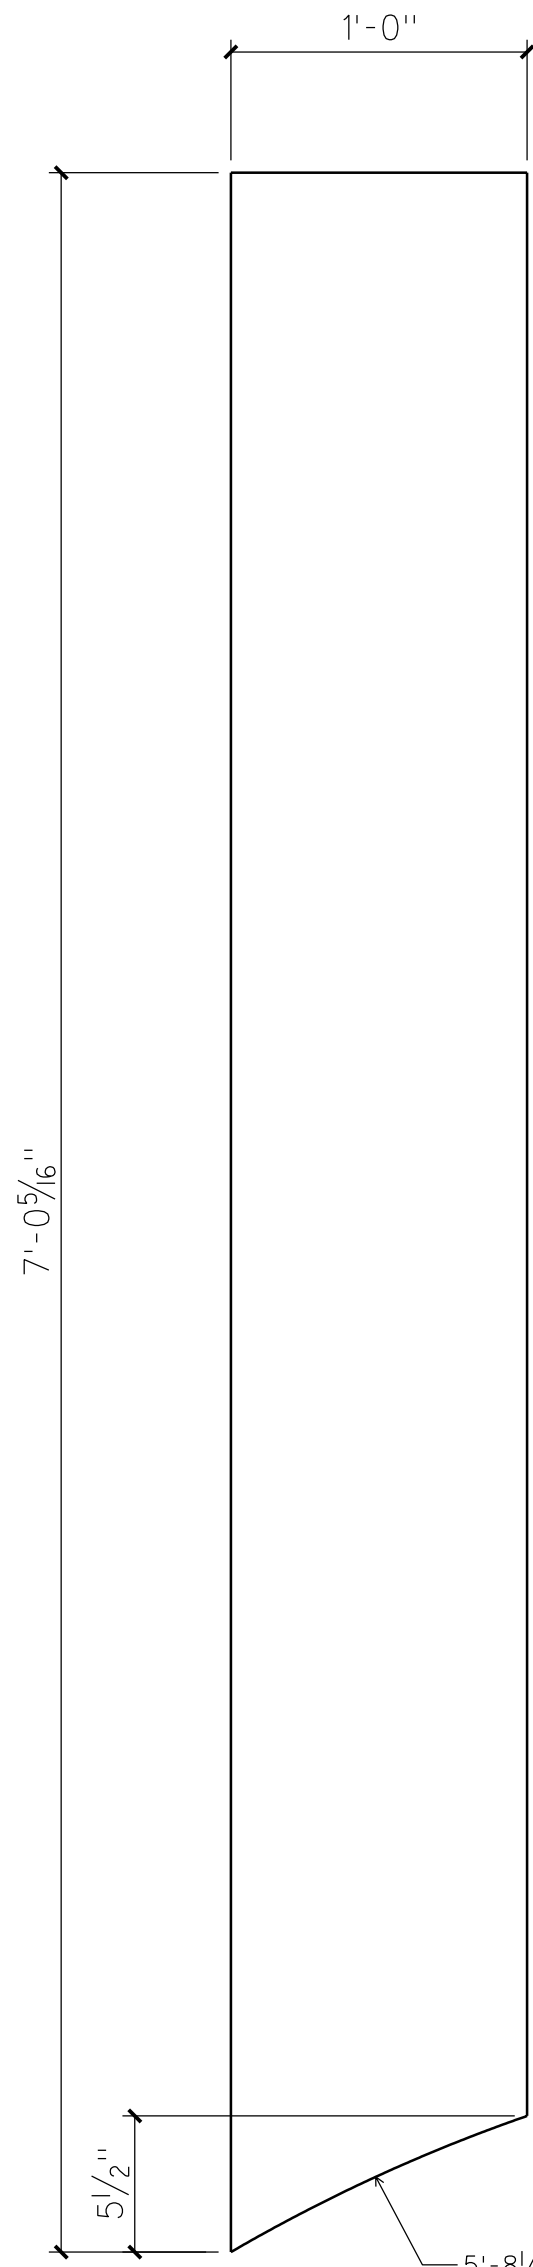


ONE ~ PLATE MK. 1pc7

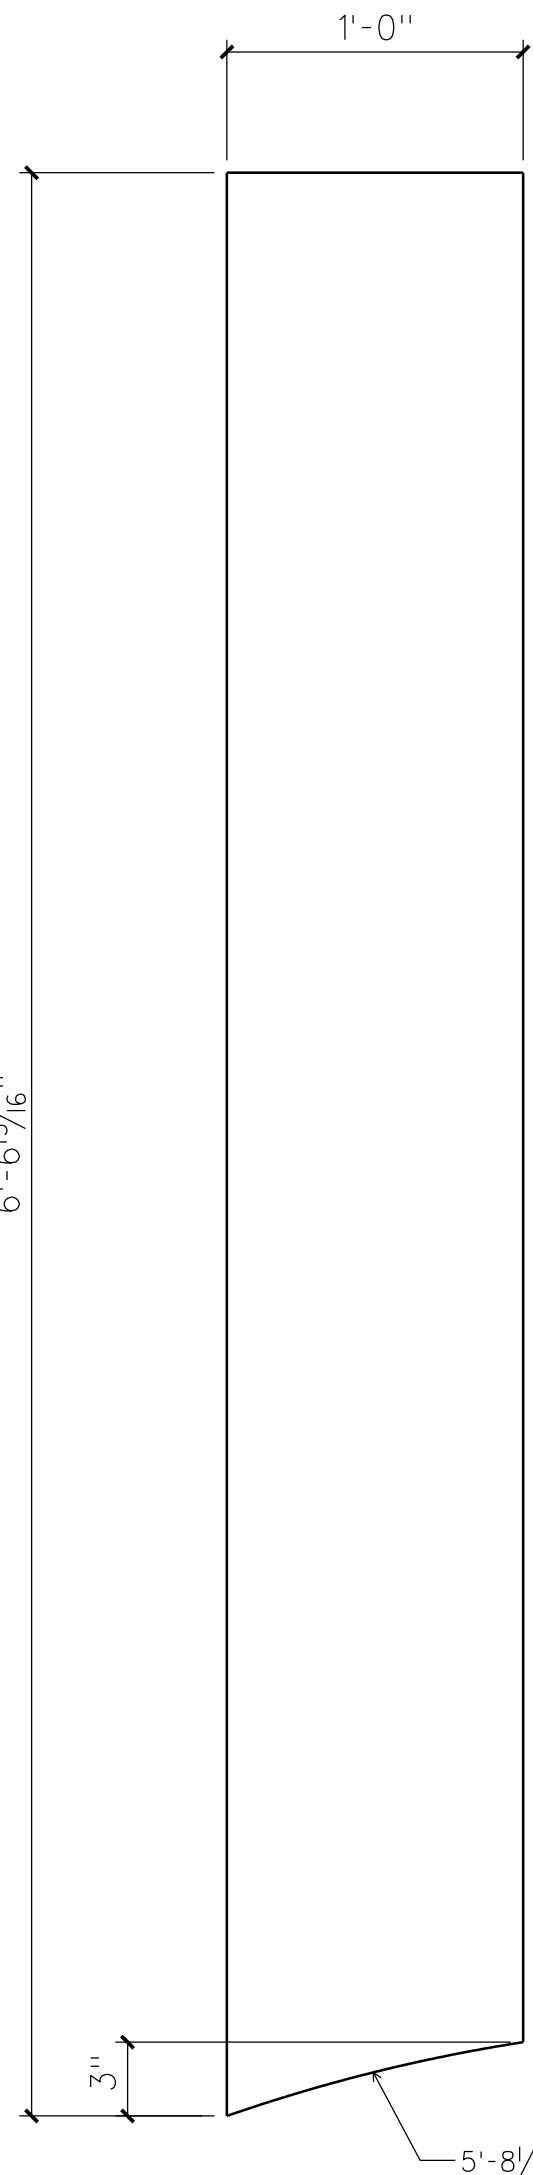


ONE ~ PLATE MK. 1pd7

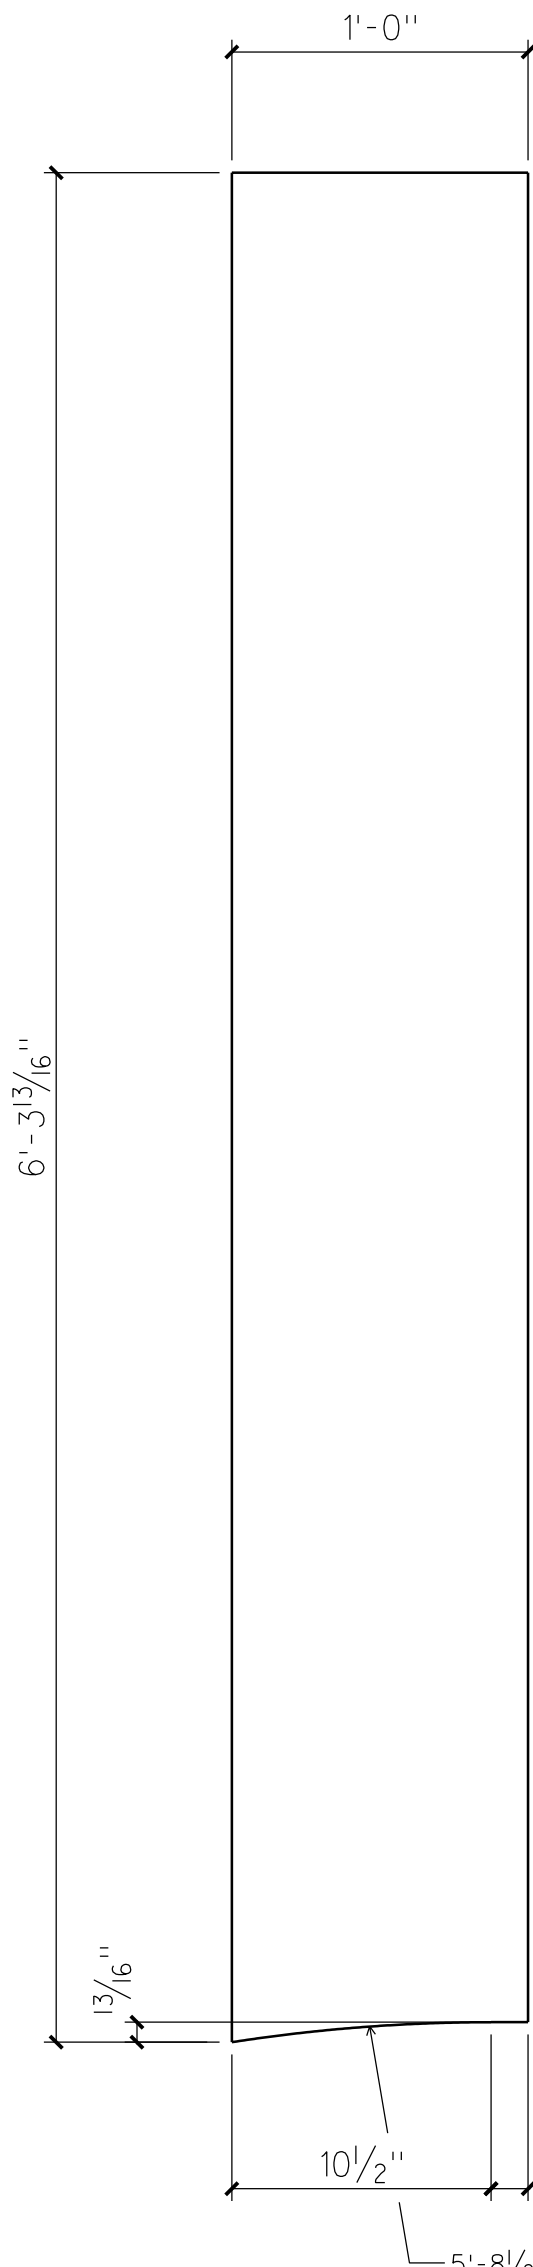


ONE ~ PLATE MK. 1pf7

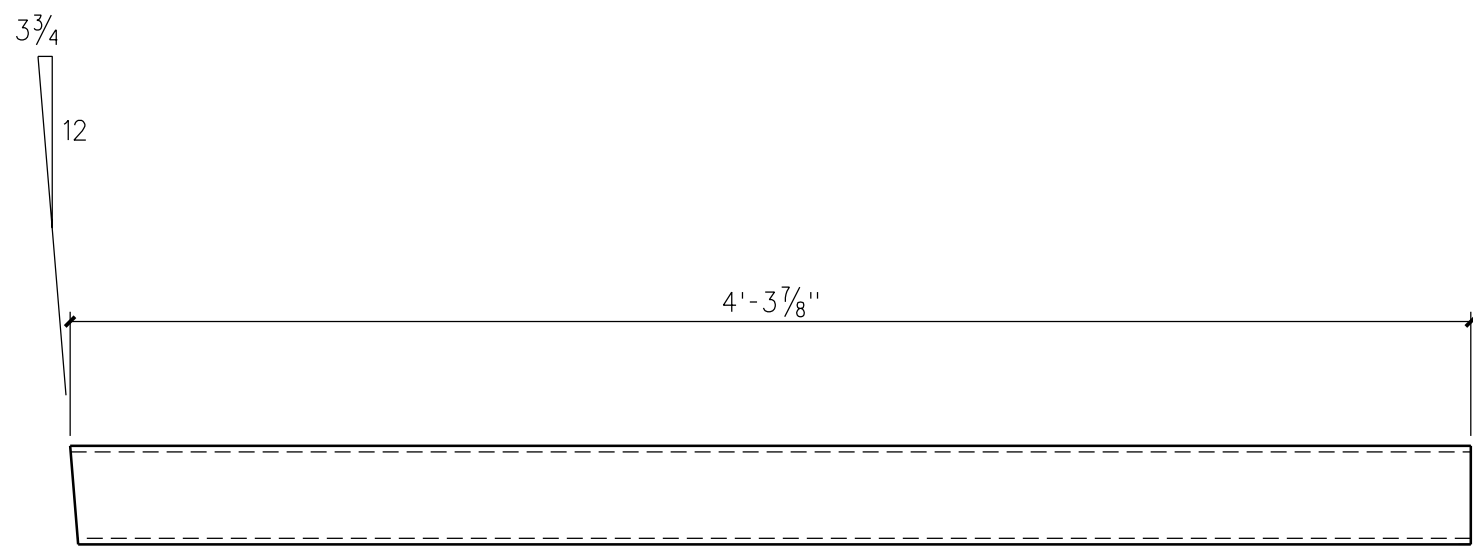

ONE ~ TUBE MK. 1mc7

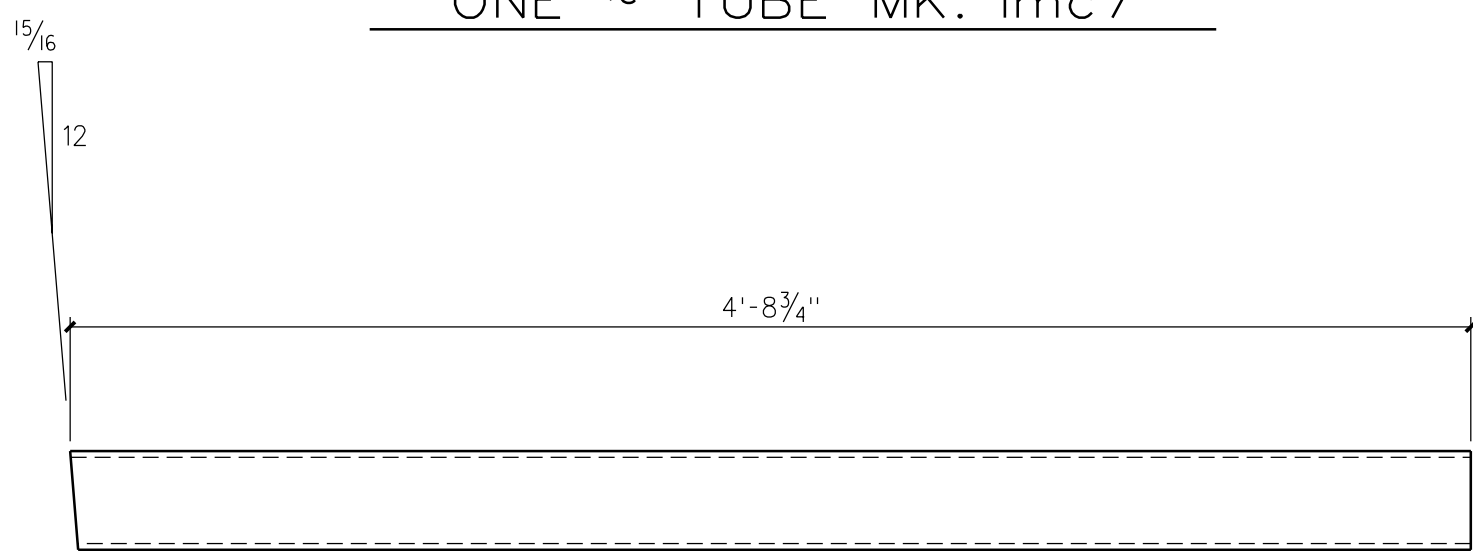


ONE ~ TUBE MK. 1md7

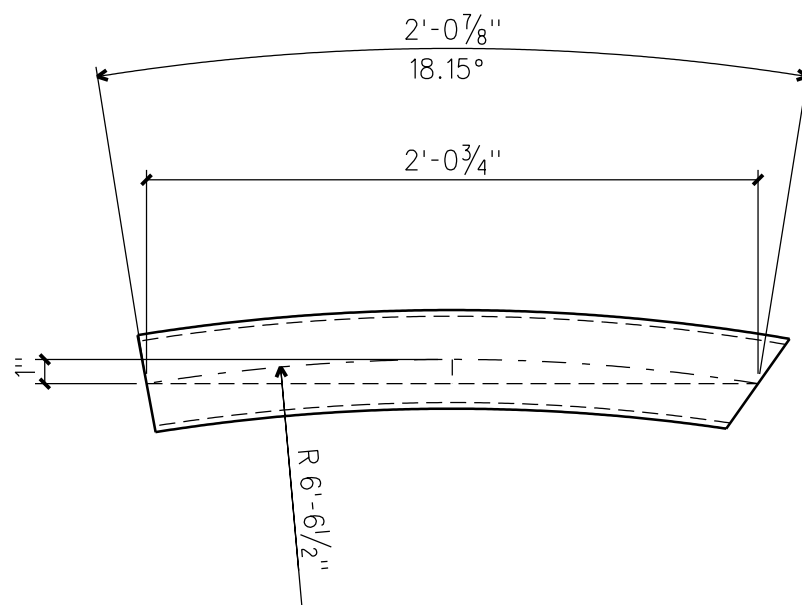


ONE ~ TUBE MK. 1mf7



ONE ~ PLATE MK. 1bb7

 

ONE ~ PLATE MK. 1bc7

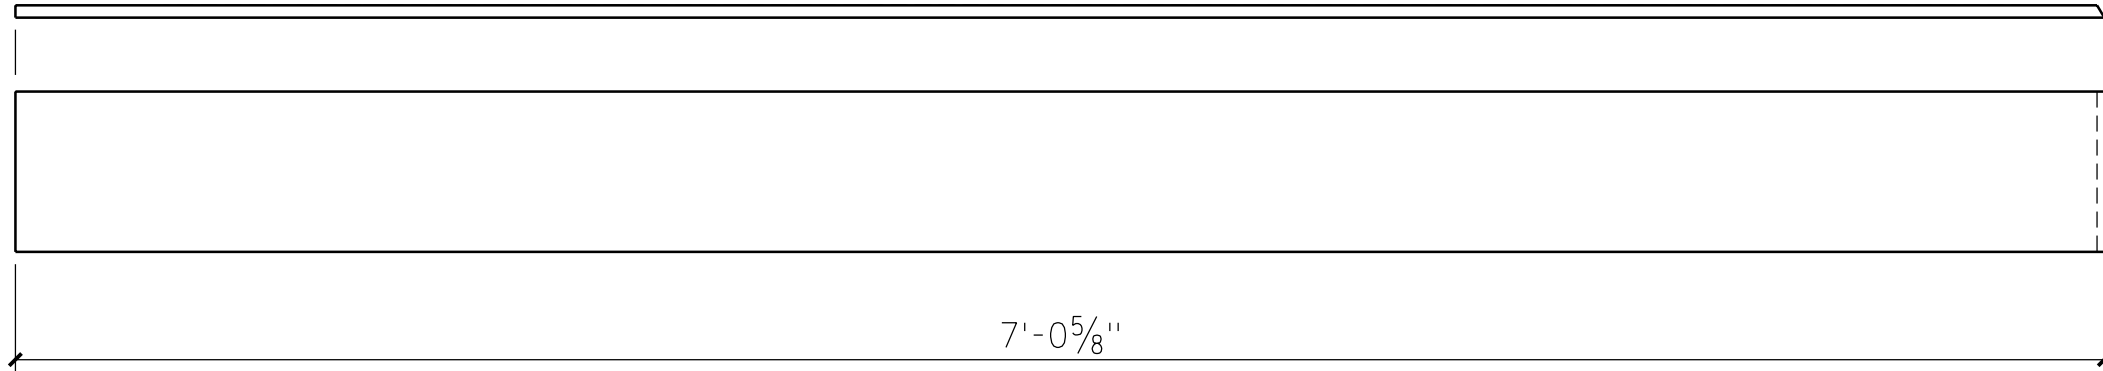

ONE ~ PLATE MK. 1bd7

REVISION LOG			PRINT DISTRIBUTION					Construction Services, Inc. 1111 Cedar Lake Road Decatur, Alabama 35603 PH (256) 355-7081 Fax (256) 351-9145				
REV	DATE	DESCRIPTION	DATE	APP.	DIST.	SHOP						ERECTION
							STRUCTURE HOTEL VAN ZANDT					
							LOCATION AUSTIN, TX					
							CUSTOMER TRIBBLE & STEPHENS CONSTRUCTION, LTD.					
							ARCHITECT WDG ARCHITECTS					
							DETAIL MONUMENTAL LOBBY STAIR					
			FINISH: SSPC-SP2				DRAWN: RB		DATE: 12/14		ITEM NO. 1	JOB NO. 5173
			1 S/C UNIVERSAL PRIMER				CHECKED: JG		DATE: 12/14			
			SHOP CONNECTIONS: AS NOTED				REF.DWGS. E1-1 THRU E1-3					
			HOLES: 3/8" DIA.				UNLESS NOTED				DWG.NO. 1-8	