
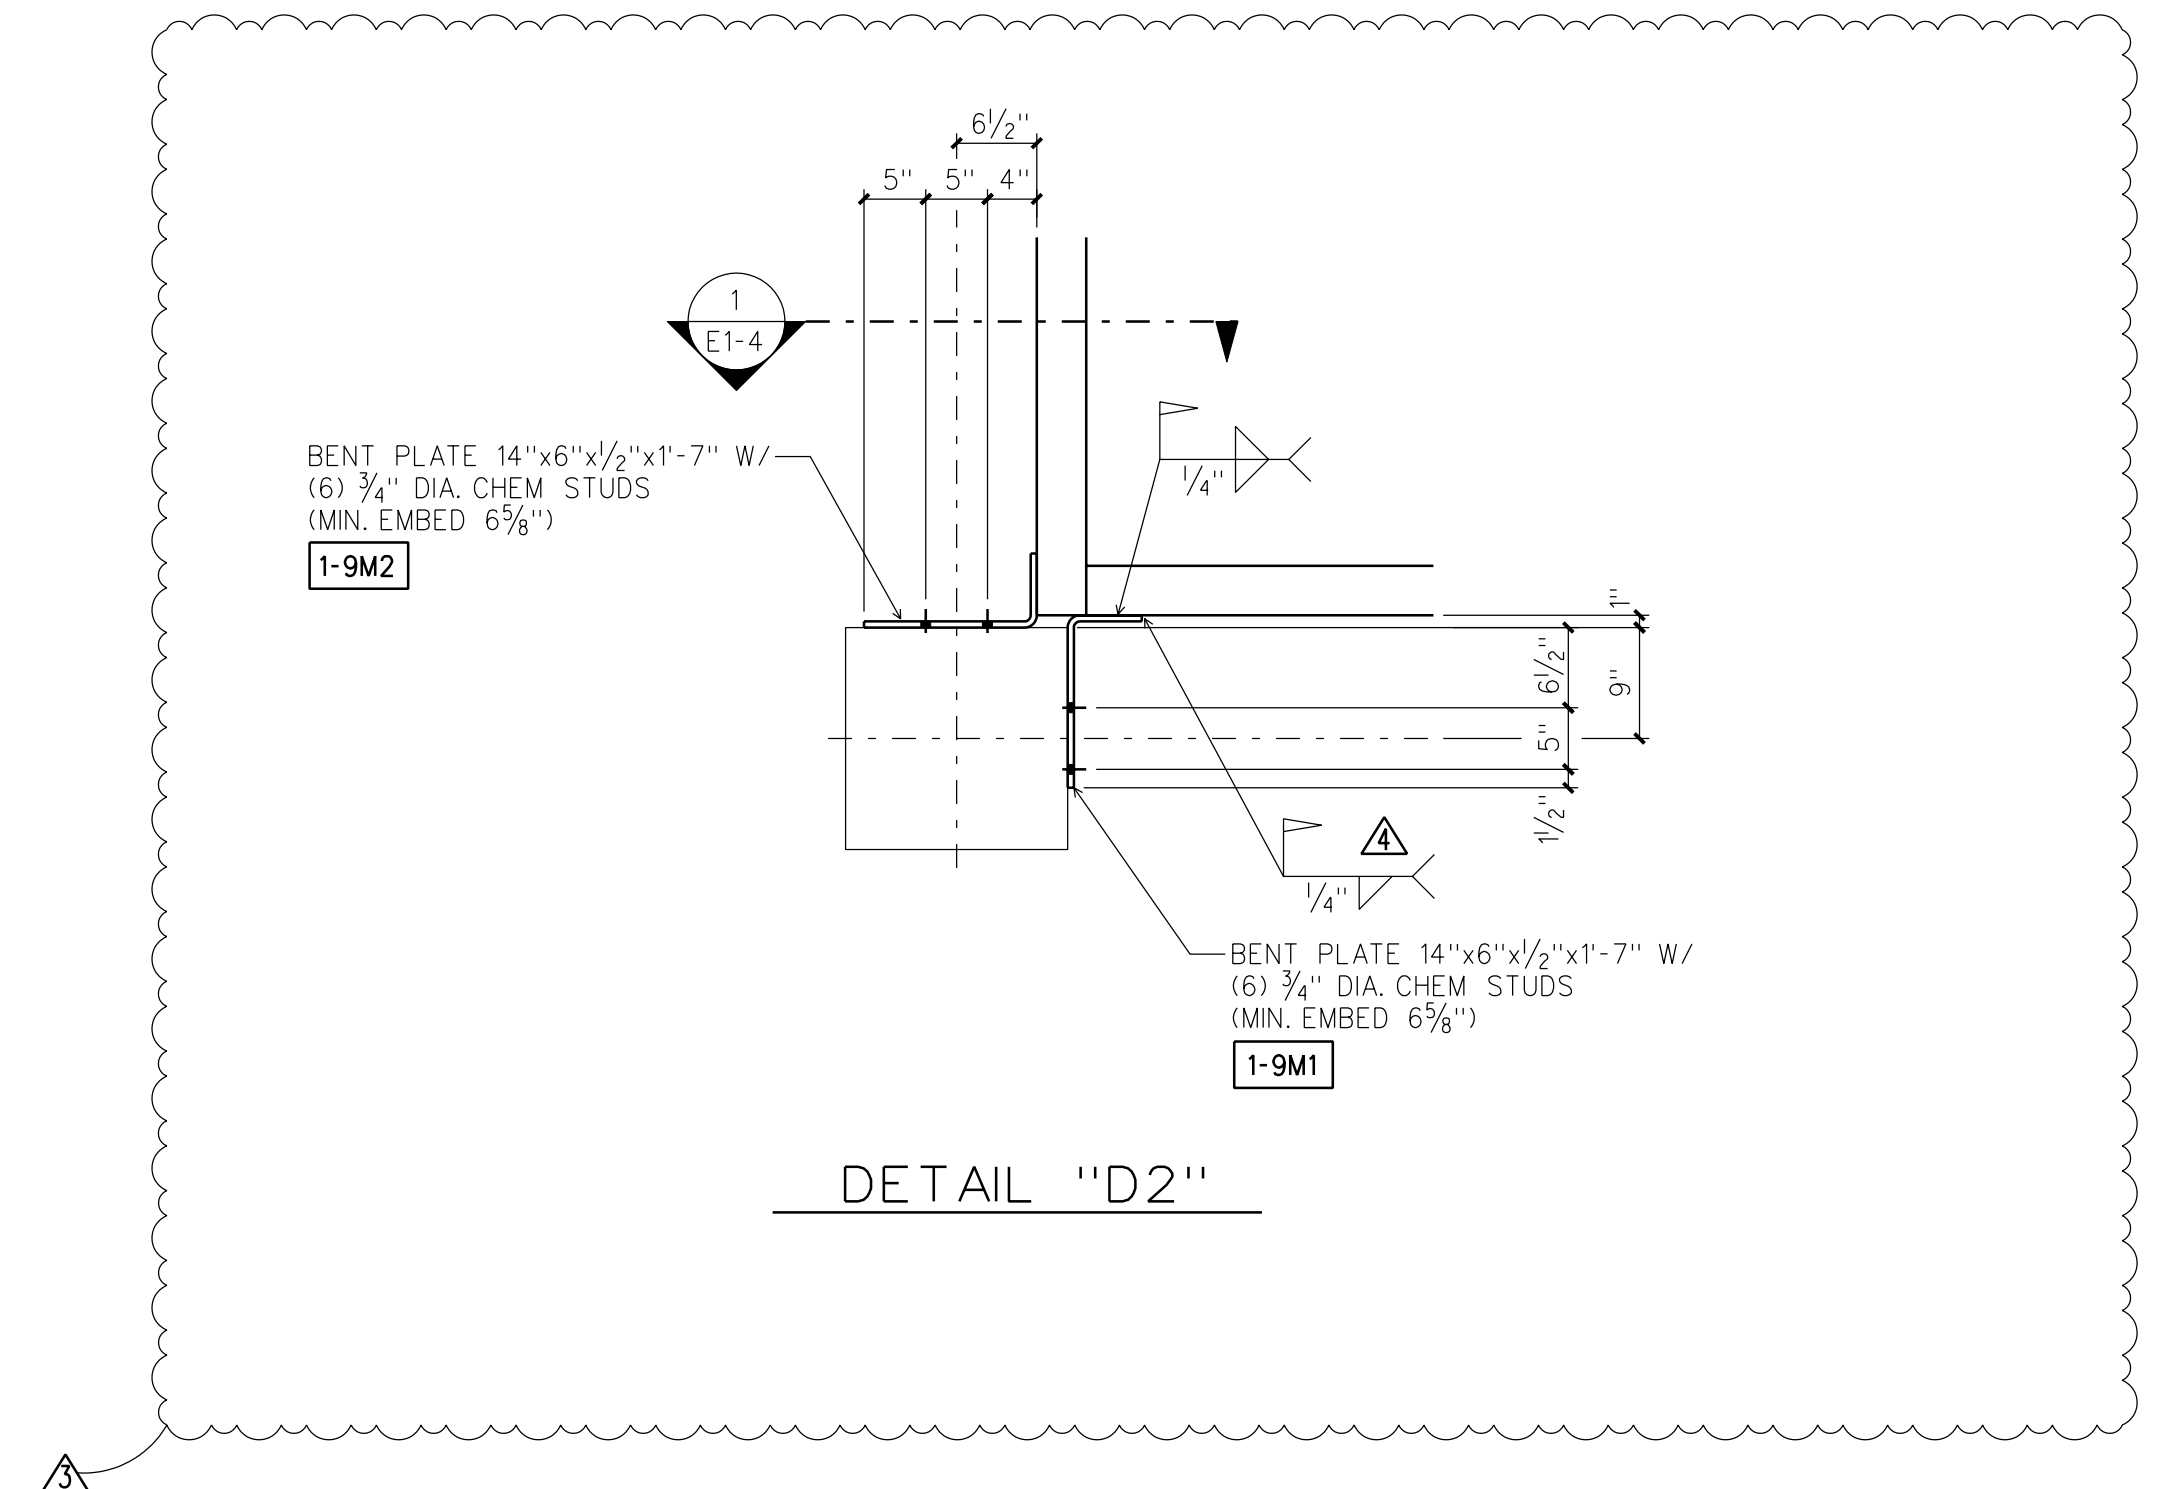


PLAN AT STAIR "A" - LEVEL 1

PLAN AT STAIR "A" - LEVEL 2

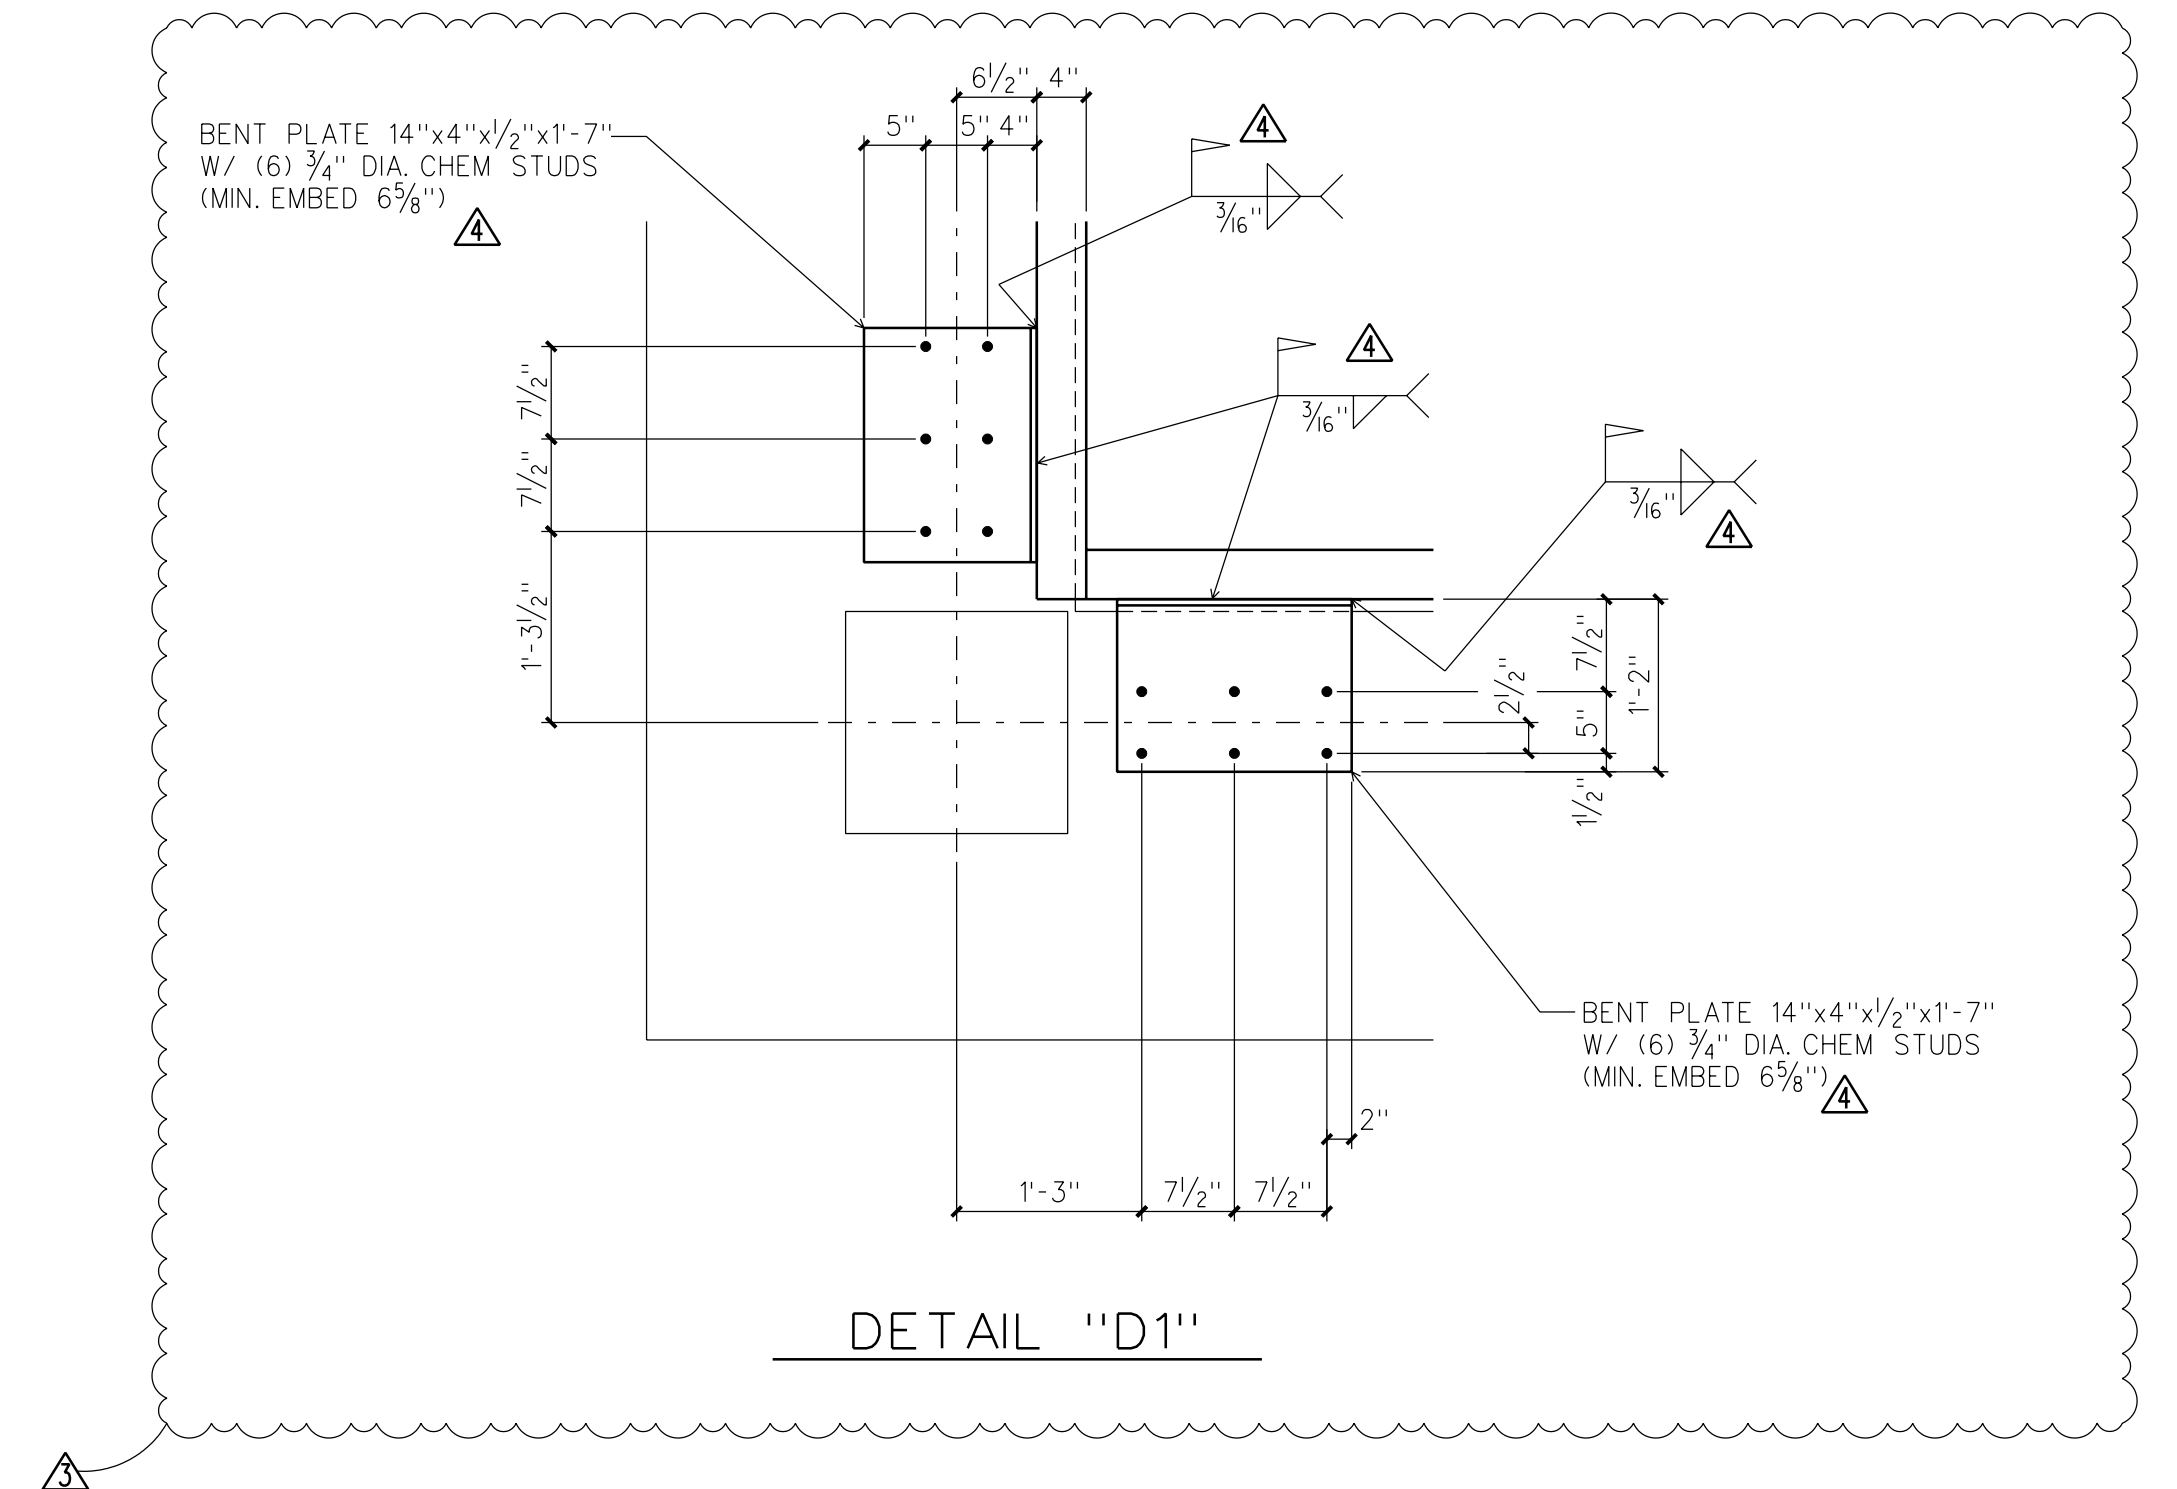

- NOTICE NOTE:**
- **NORMAL** OPERATION OPERATIONS INCLUDE THE CORRECTION OF MISFITS BY FIELD MODIFICATION, INCLUDING BUT NOT LIMITED TO, CUTTING, GRINDING, WELDING, SANDING, POLISHING, AND THE DRAWING OF ELEMENTS IN LINE WITH THE DESIGN OF THE FABRICATOR. TO ENSURE A PROPER FIT AND SALVAGEABLE PRODUCT, THIS WORK IS THE RESPONSIBILITY OF THE ERECTOR AND WILL BE PERFORMED AT NO ADDITIONAL COST AND/OR TIME IMPACTS TO THE FABRICATOR.
 - **NO BACK CHARGES** WILL BE APPROVED BY THE FABRICATOR WITHOUT SUPPORTING DOCUMENTATION SUBMITTED IN WRITING. NO WORK SHALL BE PERFORMED WITHOUT WRITTEN APPROVAL FROM A REPRESENTATIVE OF THE FABRICATOR. WORK PERFORMED WITHOUT WRITTEN APPROVAL WILL BE THE RESPONSIBILITY OF THE ERECTOR PERFORMING THE WORK.

- MATERIAL GENERAL NOTES:**
- 1) ALL MATERIAL TO BE A36 UNLESS NOTED.
 - 2) ALL W-SHAPES TO BE GRADE A992 Gr 50 (Fy=50) UNLESS NOTED.
 - 3) ALL ROUND HSS TUBES TO BE A500 Gr B (Fy=42) UNLESS NOTED
 - 4) ALL RECTANGULAR OR SQUARE TUBES TO BE A500 Gr B (Fy=46) UNLESS NOTED
 - 5) ALL STD. PIPES TO BE A53, TYPE E, Gr B (Fy=35) UNLESS NOTED

REVISION LOG			PRINT DISTRIBUTION									
REV	DATE	DESCRIPTION	DATE	APP.	DIST.	SHOP	ERECTION					
3	10/9/14	REVISED AS NOTED						STRUCTURE <u>BROOK SCHOOL OF BUSINESS - SAMFORD UNIV.</u>				
4	10/16/14	REVISED AS NOTED										
								LOCATION <u>HOMEWOOD, AL</u>				
								CUSTOMER <u>HOAR CONSTRUCTION</u>				
								ARCHITECT <u>DAVIS ARCHITECTS</u>				
								DETAIL <u>STAIR A</u>				
			FINISH: CLEAN SSPG-SP2					DRAWN: RB		DATE: 7/14	ITEM NO. 1	JOB NO. 5172
			1 S/C UNIVERSAL PRIMER					CHECKED: JG		DATE: 7/14		
			SHOP CONNECTIONS: WELDED					REF. DWGS.		A7.01, S2.2, S2.3, S2.4		
			HOUS: _____ UNLESS NOTED									

REMARK NOTE:

• **NORMAL** ERECTION OPERATIONS INCLUDE THE CORRECTION OF MISFITS BY FIELD MODIFICATION, INCLUDING BUT NOT LIMITED TO, CUTTING, GRINDING, WELDING, SANDING, POLISHING, AND THE DRAWING OF ELEMENTS IN LINE THROUGH THE USE OF FORCE TO ENSURE A PROPER FIT AND SALEABLE PRODUCT. THIS WORK IS THE RESPONSIBILITY OF THE ERECTOR AND WILL BE PERFORMED AT NO ADDITIONAL COST AND/OR TIME IMPACTS TO THE FABRICATOR.

• **NO** BACK CHARGES WILL BE APPROVED BY THE FABRICATOR WITHOUT SUPPORTING DOCUMENTATION SUBMITTED IN WRITING. NO WORK SHALL BE PERFORMED WITHOUT WRITTEN APPROVAL FROM A REPRESENTATIVE OF THE FABRICATOR. WORK PERFORMED WITHOUT WRITTEN APPROVAL WILL BE THE RESPONSIBILITY OF THE TRADE PERFORMING THE WORK.







MATERIAL GENERAL NOTES:

- 1) ALL MATERIAL TO BE A36 UNLESS NOTED.
- 2) ALL W-SHAPES TO BE GRADE A992 OR 50 (F_y)=50 UNLESS NOTED.
- 3) ALL ROUND HSS TUBES TO BE A500 OR B (F_y)=42 UNLESS NOTED.
- 4) ALL RECT ANGULAR OR SQUARE TUBES TO BE A500 OR B (F_y)=42 UNLESS NOTED.
- 5) ALL PIPE TO BE A53, TYPE X OR E (F_y)=42 UNLESS NOTED.



- | REVISION LOG | | | PRINT DISTRIBUTION | | | | | | | | | |
|--------------|------|-------------------------------|---------------------------|------|-------|------|----------|---|--|-------------------------|-------------------|------------------|
| REV | DATE | DESCRIPTION | DATE | APP. | DIST. | SHOP | ERECTION | | | | | |
| 1 | 8/14 | REVISED TOP OF STRINGER ELEV. | | | | | | | | | | |
| | | | | | | | | | | | | |
| | | | | | | | | STRUCTURE <u>BROCK SCHOOL OF BUSINESS - SAMFORD UNIV.</u> | | | | |
| | | | | | | | | LOCATION <u>HOMEWOOD, AL</u> | | | | |
| | | | | | | | | CUSTOMER <u>HOAR CONSTRUCTION</u> | | | | |
| | | | | | | | | ARCHITECT <u>DAVIS ARCHITECTS</u> | | | | |
| | | | | | | | | DETAIL <u>STAR A</u> | | | | |
| | | | FINISH: CLEAN SSPC-SP2 | | | | | DRAWN: RB | | DATE: 7/14 | ITEM NO.

1 | JOB NO.
5172 |
| | | | 15/C UNIVERSAL PRIMER | | | | | CHECKED: JG | | DATE: 7/14 | | DWG. NO.
E1-3 |
| | | | SHOP CONNECTIONS: WELDED | | | | | REF. DWGS. | | A7.01, S2.2, S2.3, S2.4 | | |
| | | | HOLES: _____ UNLESS NOTED | | | | | | | | | |

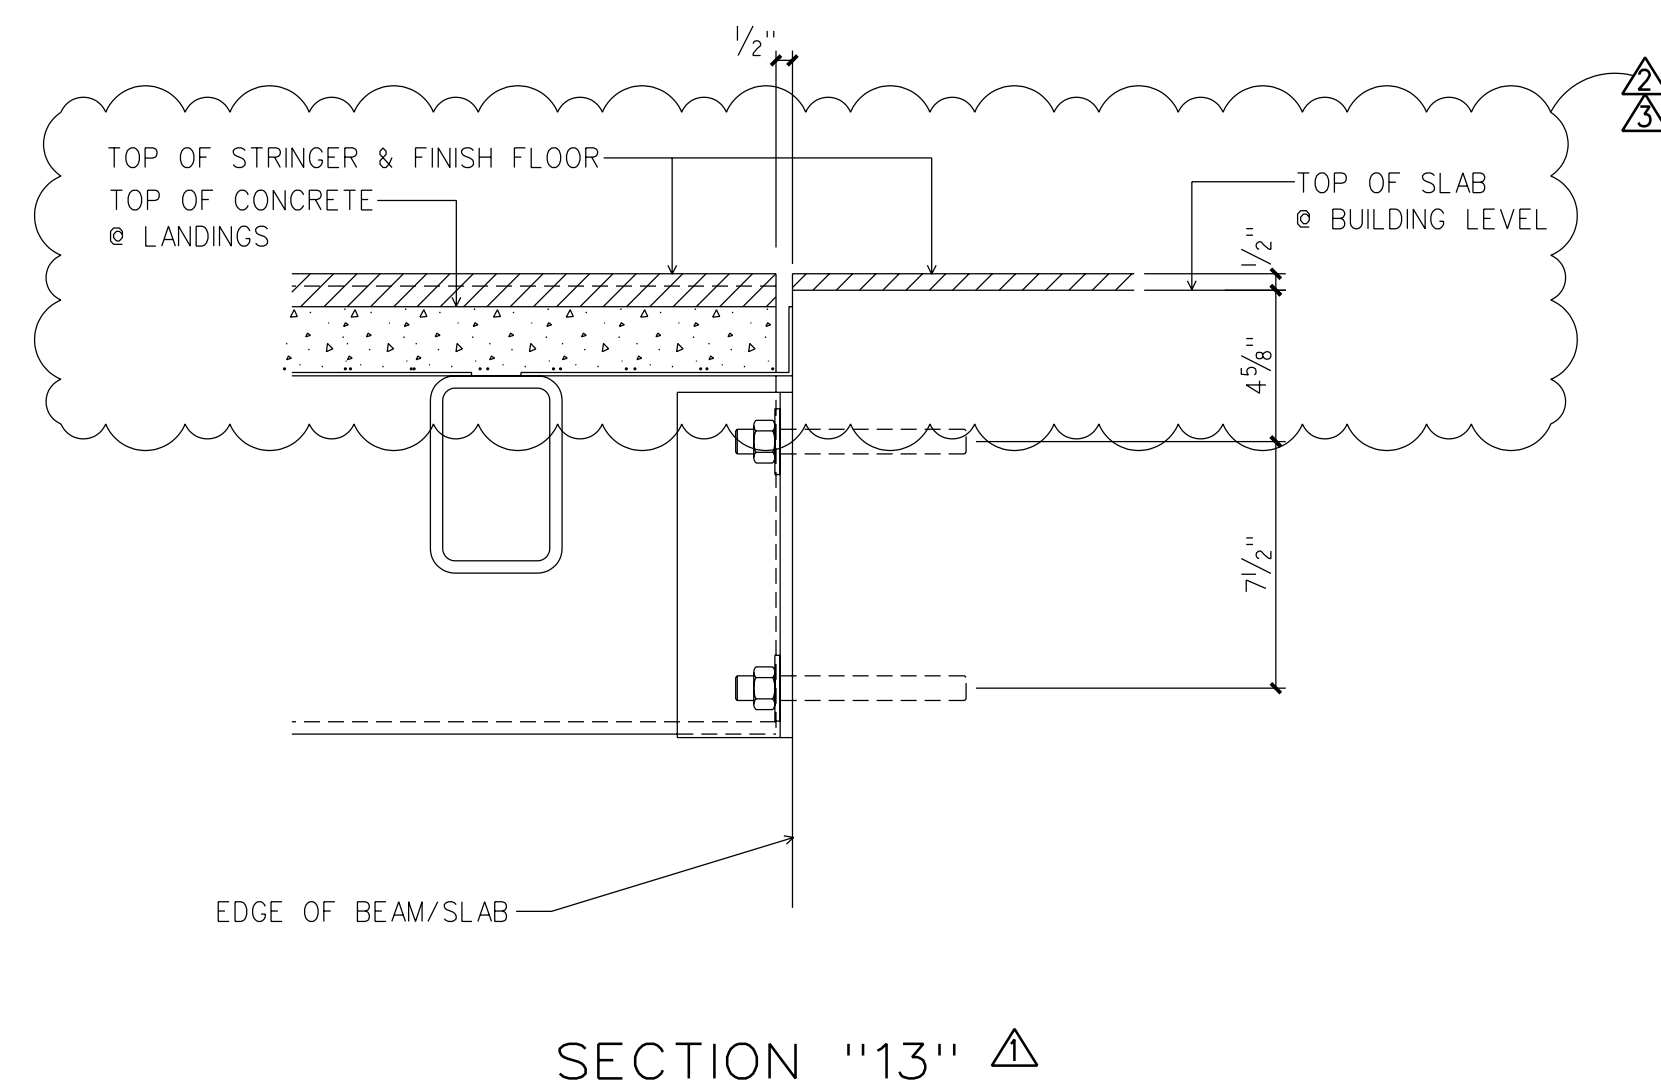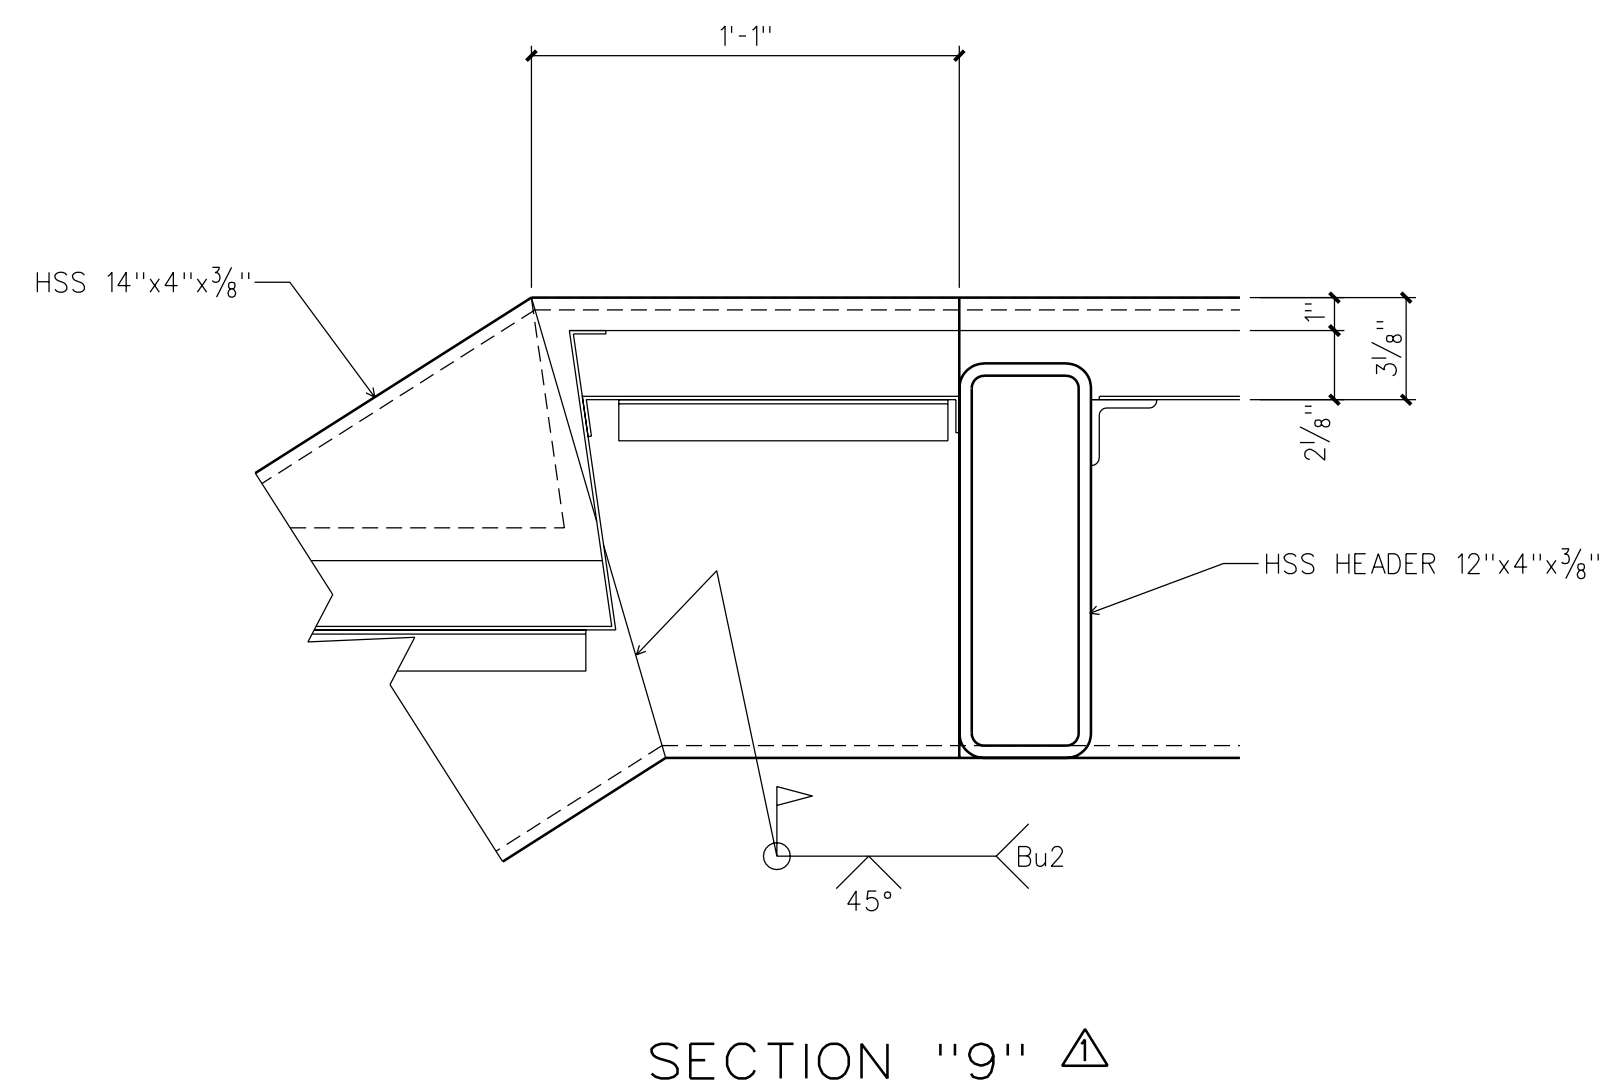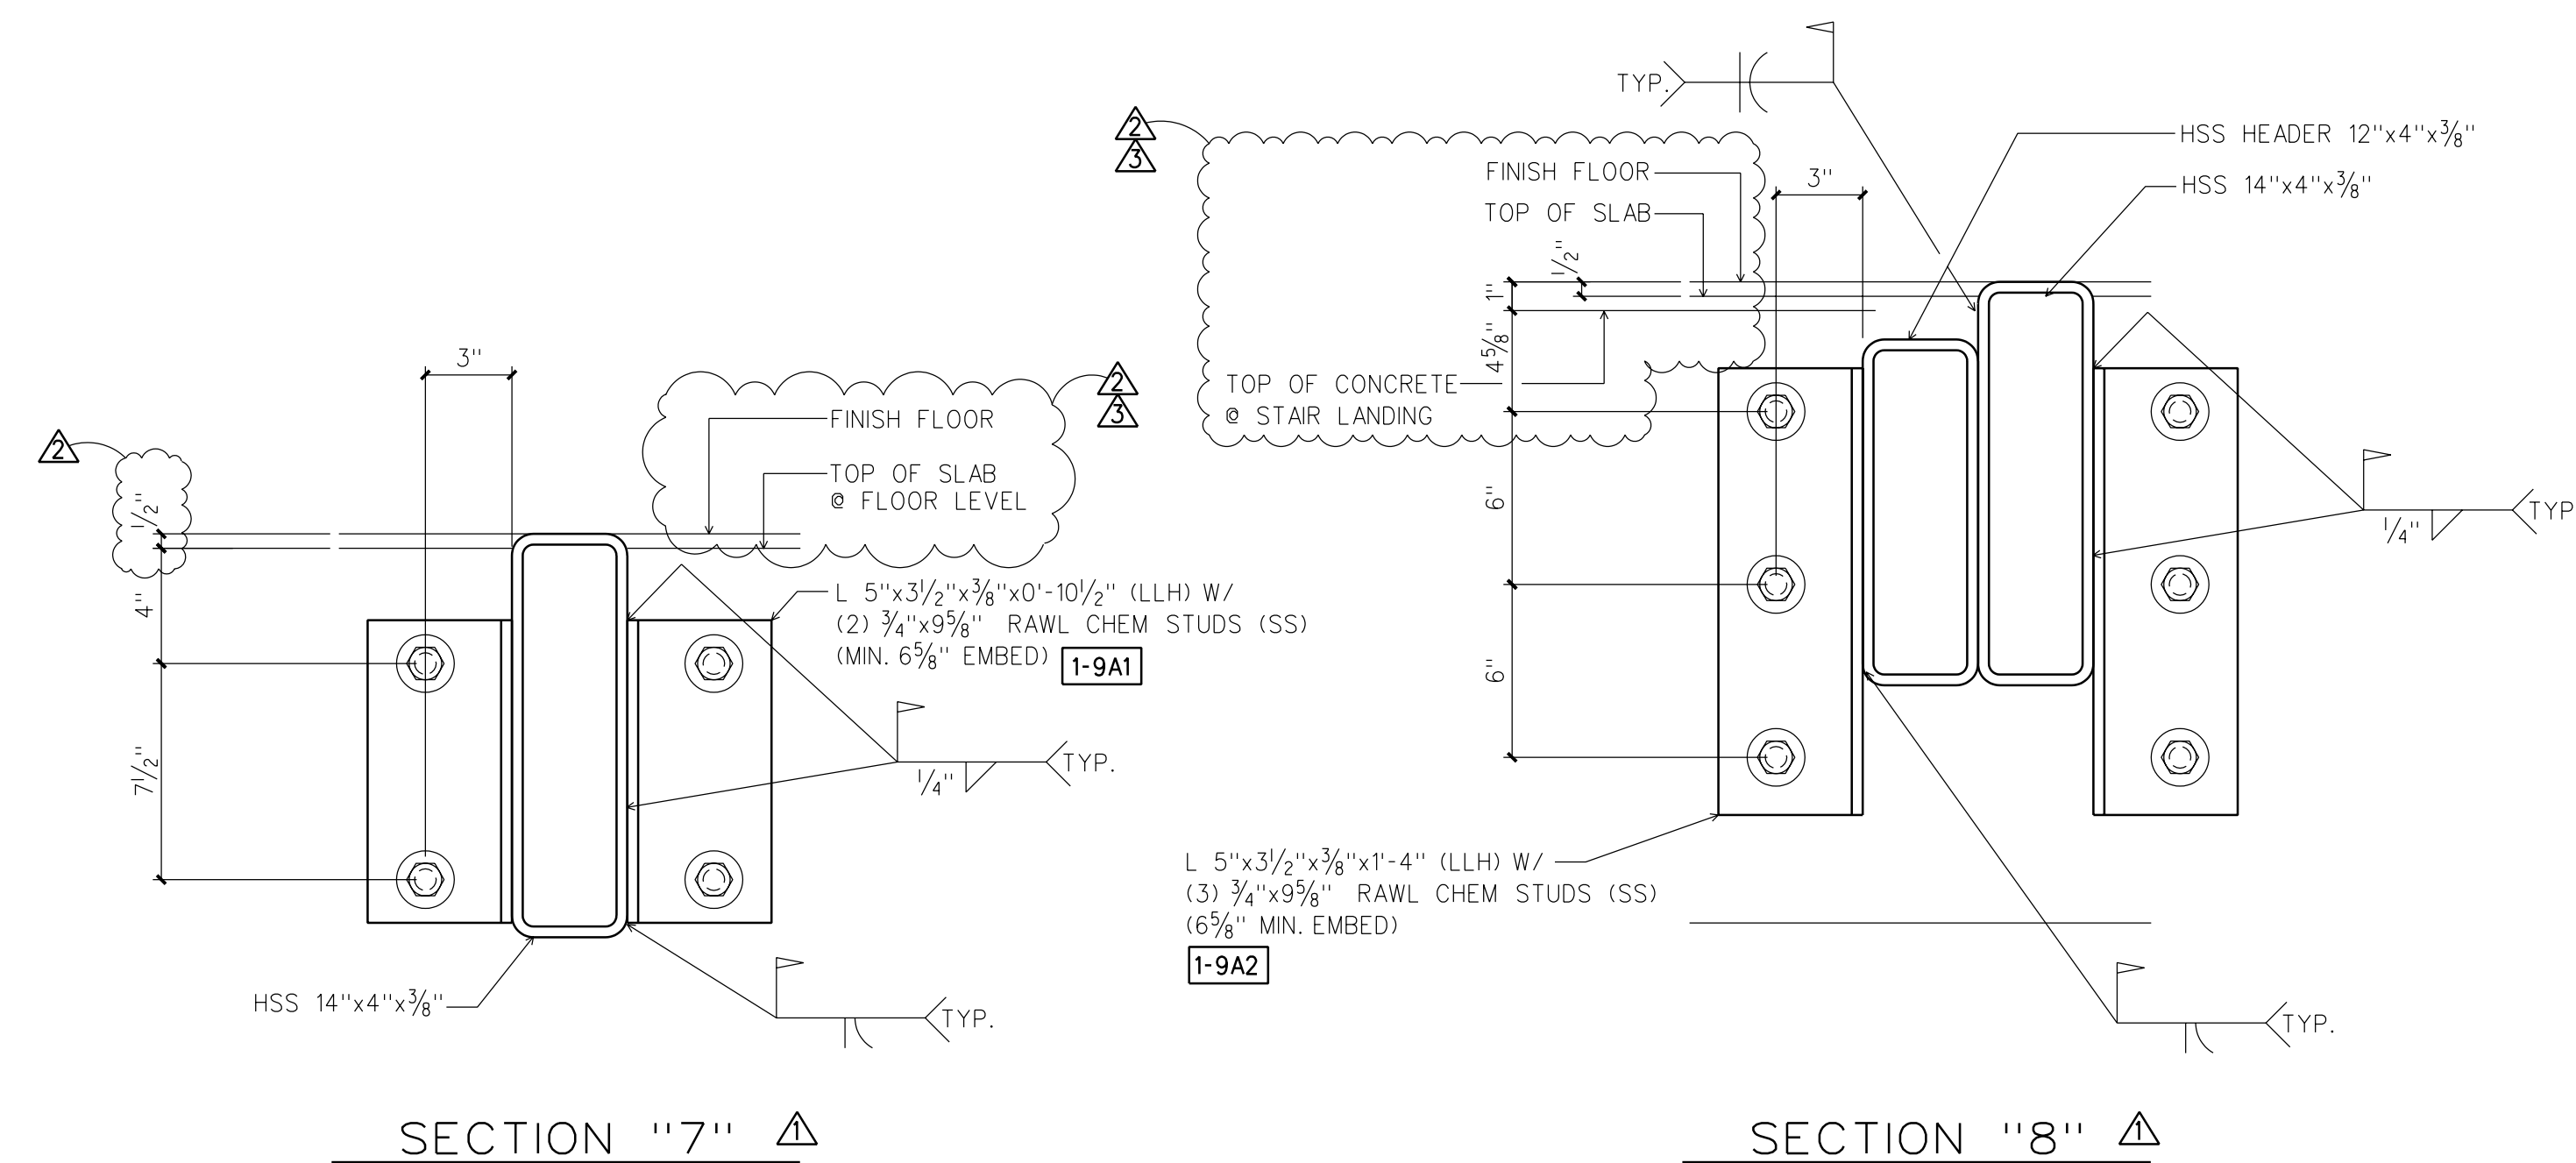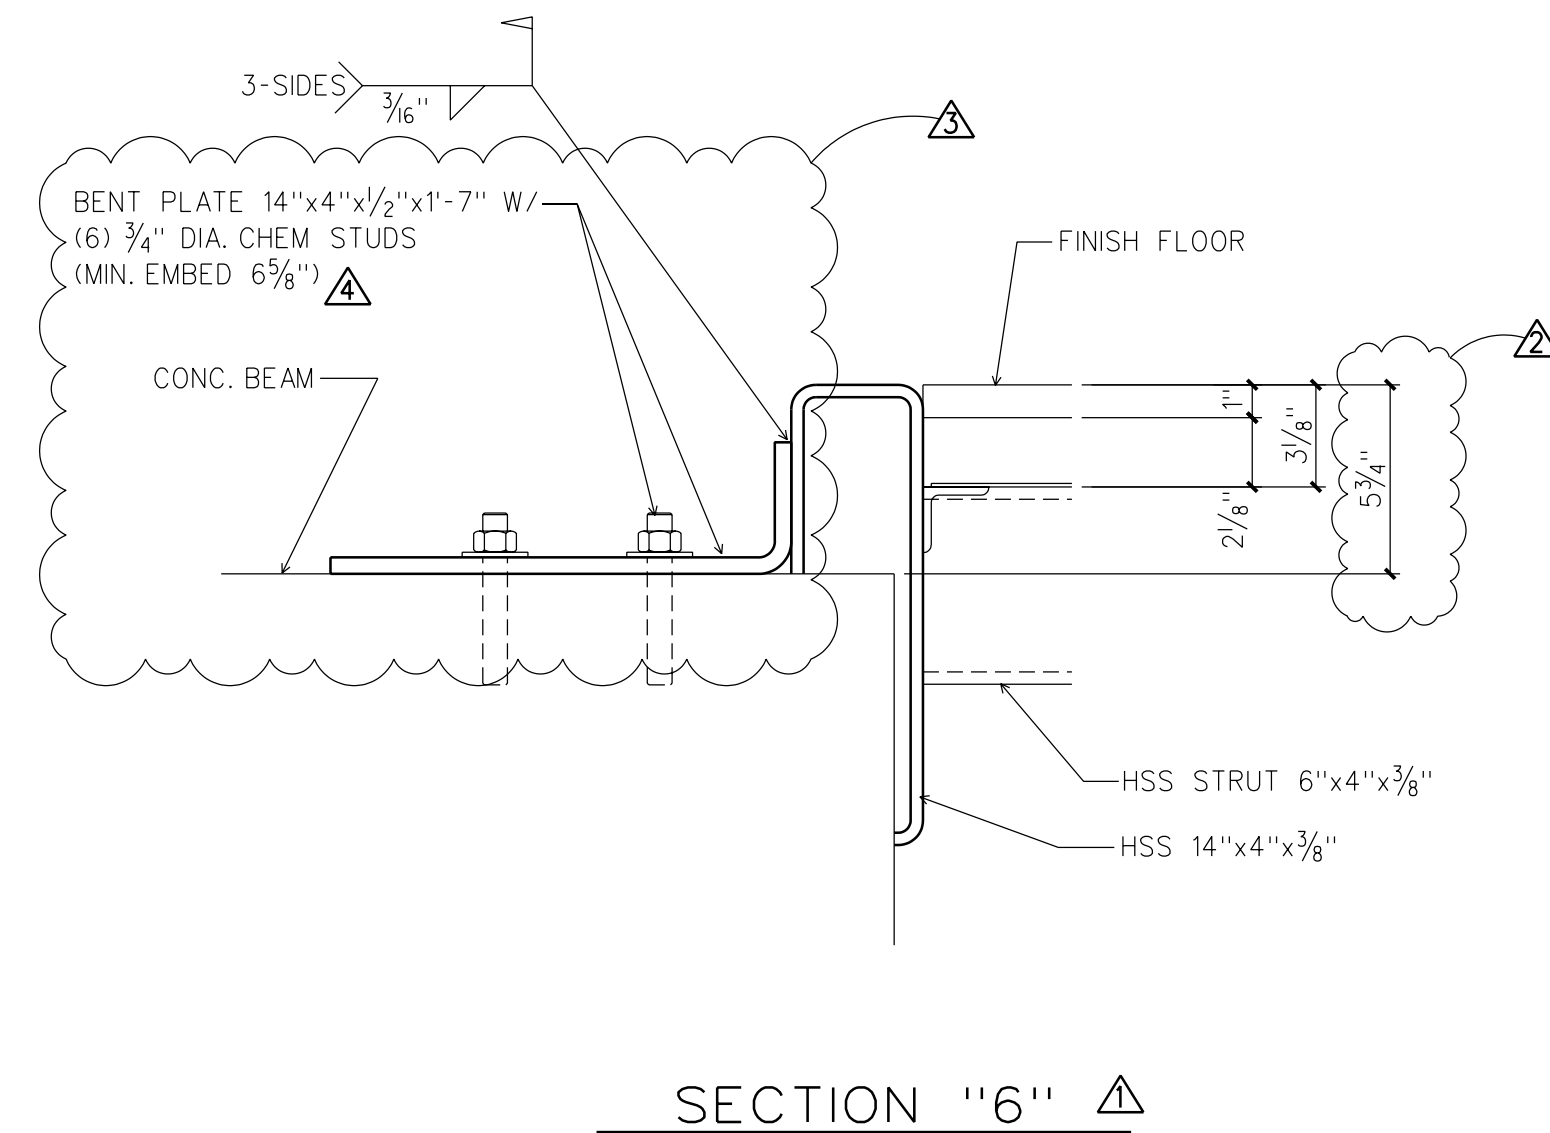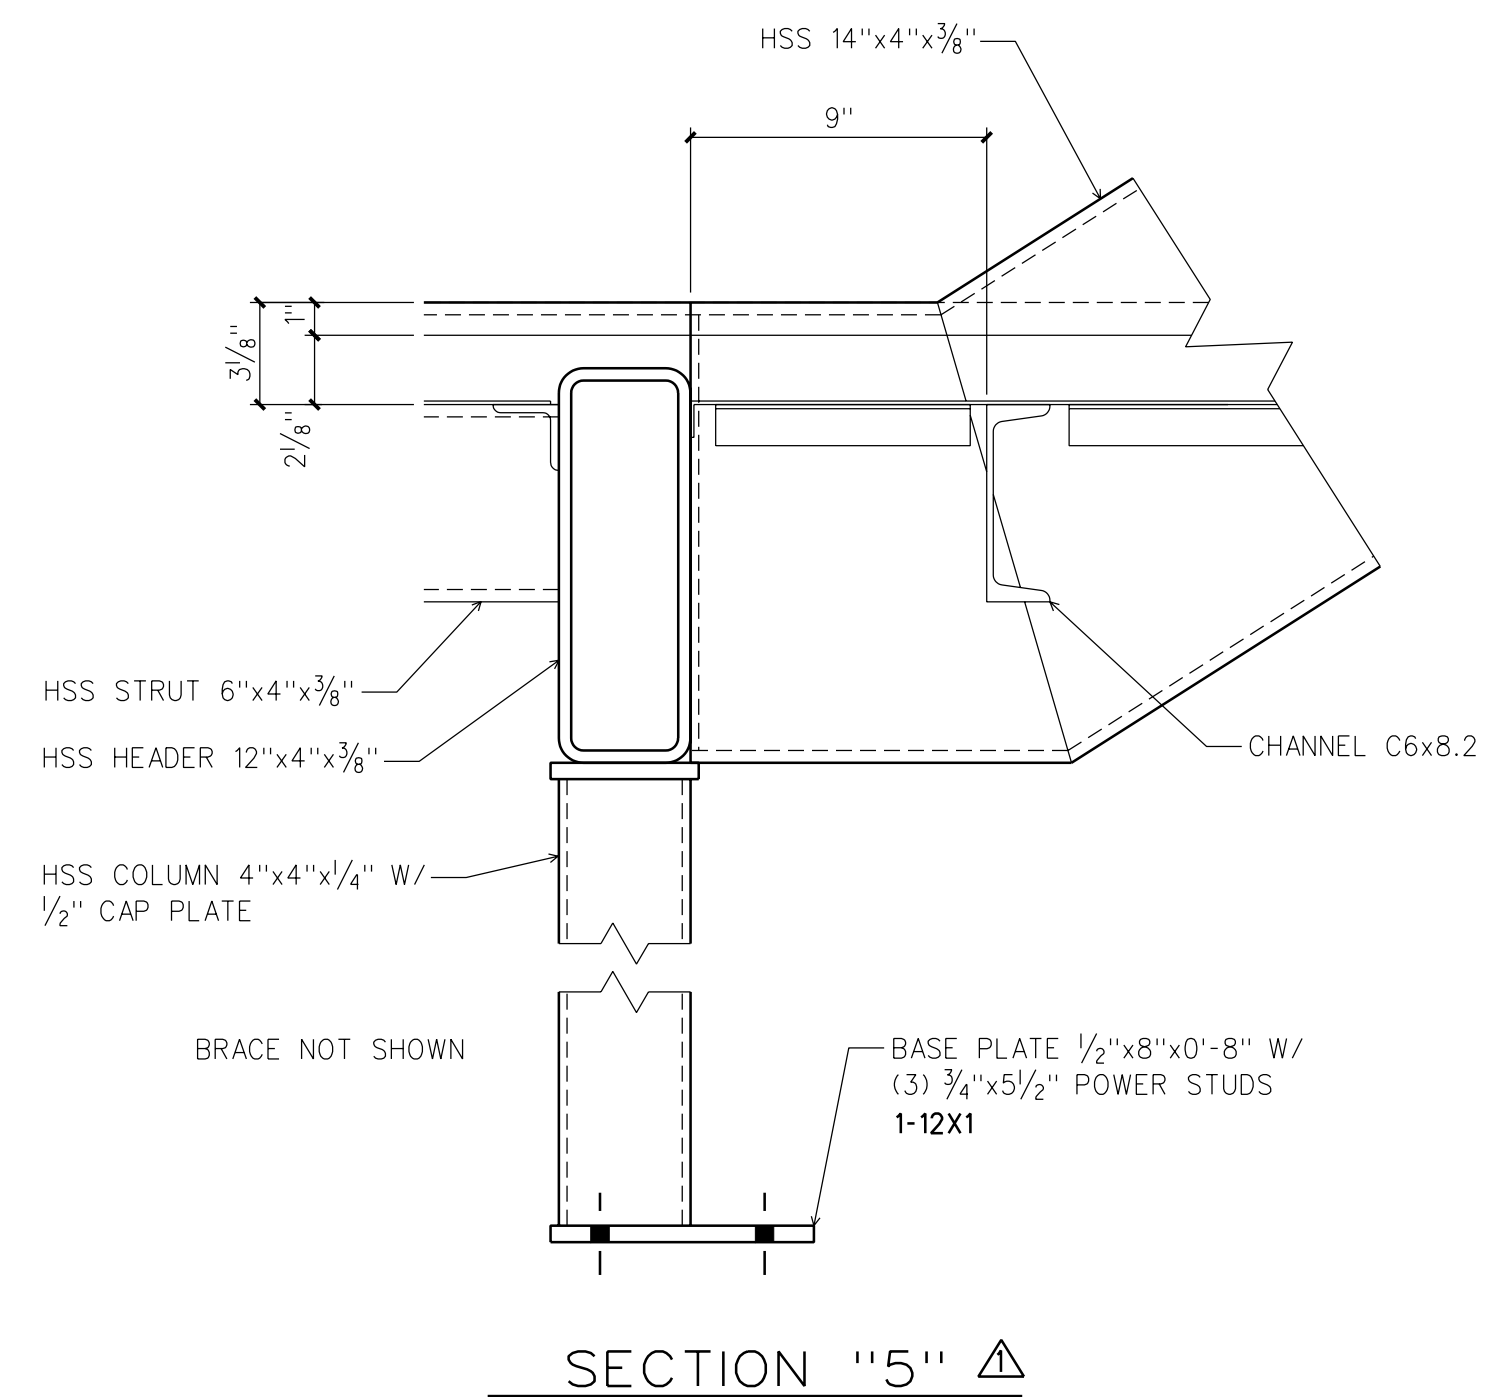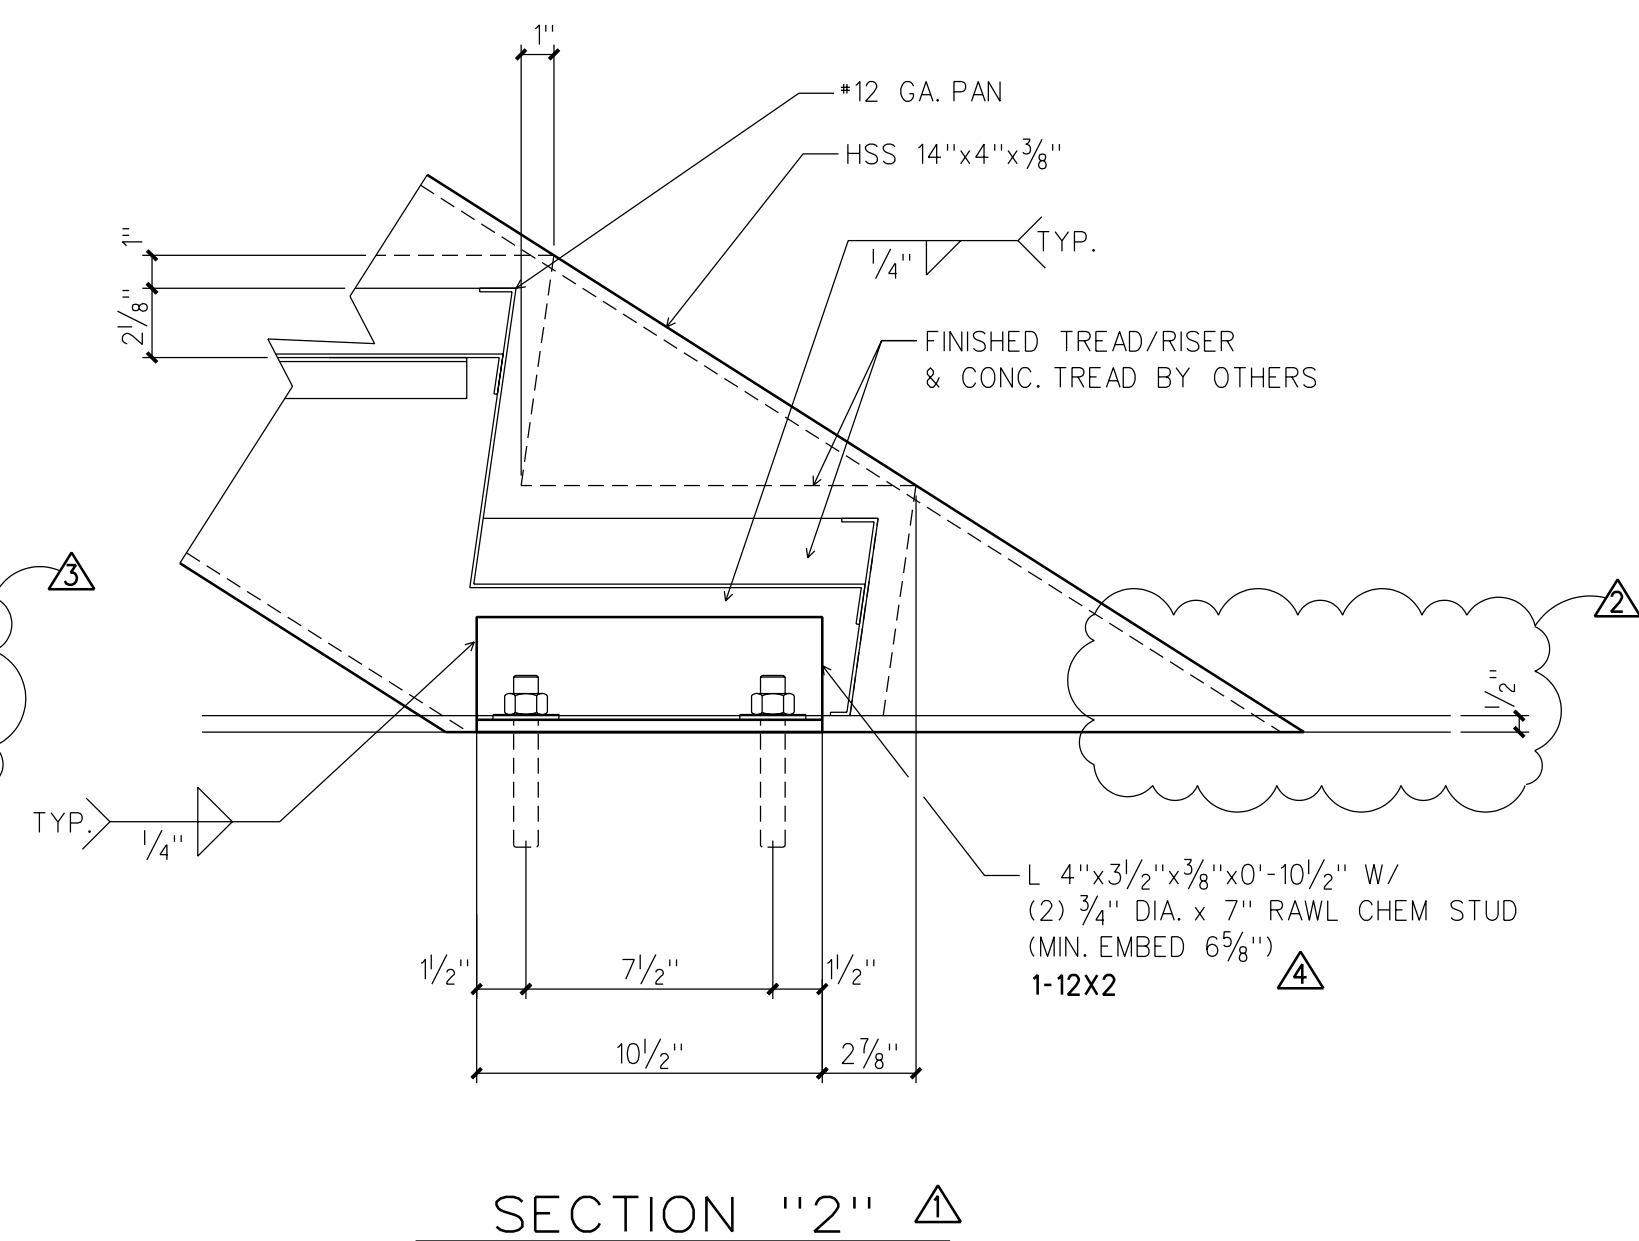

- | REVISION LOG | | | PRINT DISTRIBUTION | | | | | | | | | |
|--------------|----------|-------------------------------|---------------------------|------|-------|------|----------|--|--|-------------------------|----------|-----------------|
| REV | DATE | DESCRIPTION | DATE | APP. | DIST. | SHOP | ERECTION | | | | | |
| 1 | 8/14 | REVISED TOP OF STRINGER ELEV. | | | | | | STRUCTURE <u>BROCK SCHOOL OF BUSINESS - SAMFORD UNIV.</u>
LOCATION <u>HOMEWOOD, AL</u>
CUSTOMER <u>HOAR CONSTRUCTION</u>
ARCHITECT <u>DAVIS ARCHITECTS</u>
DETAIL <u>STAIR A</u> | | | | |
| 2 | 10/3/14 | REVISED PER F.F. ELEVATIONS | | | | | | | | | | |
| 3 | 10/9/14 | REVISED AS NOTED | | | | | | | | | | |
| 4 | 10/16/14 | REVISED AS NOTED | | | | | | | | | | |
| | | | | | | | | | | | | |
| | | | FINISH: CLEAN SSPC-SP2 | | | | | DRAWN: RB | | DATE: 7/14 | ITEM NO. | JOB NO.
5172 |
| | | | 1 S/C UNIVERSAL PRIMER | | | | | CHECKED: JG | | DATE: 7/14 | | |
| | | | SHOP CONNECTIONS: WELDED | | | | | REF.DWGS. | | A7.01, S2.2, S2.3, S2.4 | | |
| | | | HOLDS: _____ UNLESS NOTED | | | | | | | | | |



MATERIAL GENERAL NOTES:

- 1) ALL MATERIAL TO BE A36 UNLESS NOTED.
- 2) ALL W-SHAPES TO BE GRADE A992 Gr 50 (Fy=50) UNLESS NOTED.
- 3) ALL ROUND HSS TUBES TO BE A500 Gr B (Fy=42) UNLESS NOTED
- 4) ALL RECTANGULAR OR SQUARE TUBES TO BE A500 Gr B (Fy=46) UNLESS NOTED
- 5) ALL STD. PIPES TO BE A53, TYPE E, Gr B (Fy=35) UNLESS NOTED

REVISION LOG			PRINT DISTRIBUTION								
REV	DATE	DESCRIPTION	DATE	APP.	DIST.	SHOP	ERECTION				
			STRUCTURE <u>BROCK SCHOOL OF BUSINESS - SAMFORD UNIV.</u>								
			LOCATION <u>HOMEWOOD, AL</u>								
			CUSTOMER <u>HOAR CONSTRUCTION</u>								
			ARCHITECT <u>DAVIS ARCHITECTS</u>								
			DETAIL <u>STAR A</u>								
			FINISH: CLEAN SSPC-SP6					DRAWN: RB DATE: 7/14		ITEM NO.	JOB NO.
			15/C UNIVERSAL PRIMER					CHECKED: JG DATE: 7/14		1	5172
			SHOP CONNECTIONS:					REF. DWGS. E1-1 THRU E1-4			DWG. NO.
			HOLES: 1 3/16" UNLESS NOTED								1-1



- 1) ALL MATERIAL TO BE A36 UNLESS NOTED.
- 2) ALL W-SHAPES TO BE GRADE A992 Gr 50 (Fy=50) UNLESS NOTED.
- 3) ALL ROUND HSS TUBES TO BE A500 Gr B (Fy=42) UNLESS NOTED
- 4) ALL RECTANGULAR OR SQUARE TUBES TO BE A500 Gr B (Fy=46) UNLESS NOTED
- 5) ALL STD. PIPES TO BE A53, TYPE E, Gr B (Fy=35) UNLESS NOTED

REVISION LOG			PRINT DISTRIBUTION										
REV	DATE	DESCRIPTION	DATE	APP.	DIST.	SHOP	ERECTION						
			STRUCTURE _ BROCK SCHOOL OF BUSINESS - SAMFORD UNIV.										
			LOCATION _ HOMEWOOD, AL										
			CUSTOMER _ HOAR CONSTRUCTION										
			ARCHITECT _ DAVIS ARCHITECTS										
			DETAIL _ STAIR A										
			FINISH: CLEAN SSPC-SP6					DRAWN: RB		DATE: 7/14		ITEM NO. 1	JOB NO. 5172 DWG.NO. 1-2
			1 S/C UNIVERSAL PRIMER					CHECKED: JC		DATE: 7/14			
			SHOP CONNECTIONS:					REF.DWGS. E1-1 THRU E1-4					
			HOLES:					UNLESS NOTED					

[illegible]

MATERIAL GENERAL NOTES:

- 1) ALL MATERIAL TO BE A36 UNLESS NOTED.
- 2) ALL W-SHAPES TO BE GRADE A992 Gr 50 (Fy=50) UNLESS NOTED.
- 3) ALL ROUND HSS TUBES TO BE A500 Gr B (Fy=42) UNLESS NOTED
- 4) ALL RECTANGULAR OR SQUARE TUBES TO BE A500 Gr B (Fy=46) UNLESS NOTED
- 5) ALL STD. PIPES TO BE A53, TYPE E, Gr B (Fy=35) UNLESS NOTED


[illegible]

[illegible]

MATERIAL GENERAL NOTES:

- 1) ALL MATERIAL TO BE A36 UNLESS NOTED.
- 2) ALL W-SHAPES TO BE GRADE A992 Gr 50 (Fy=50) UNLESS NOTED.
- 3) ALL ROUND HSS TUBES TO BE A500 Gr B (Fy=42) UNLESS NOTED
- 4) ALL RECTANGULAR OR SQUARE TUBES TO BE A500 Gr B (Fy=46) UNLESS NOTED
- 5) ALL STD. PIPES TO BE A53, TYPE E, Gr B (Fy=35) UNLESS NOTED











REVISION LOG			PRINT DISTRIBUTION									
REV	DATE	DESCRIPTION	DATE	APP.	DIST.	SHOP	ERECTION					
								STRUCTURE <u>BROCK SCHOOL OF BUSINESS - SAMFORD UNIV.</u>				
								LOCATION <u>HOMEWOOD, AL</u>				
								CUSTOMER <u>HOAR CONSTRUCTION</u>				
								ARCHITECT <u>DAVIS ARCHITECTS</u>				
								DETAIL <u>STAIR A</u>				
			FINISH: CLEAN SSPC-SP6					DRAWN: RB		DATE: 7/14	ITEM NO. 1	JOB NO. 5172
			1 S/C UNIVERSAL PRIMER					CHECKED: JG		DATE: 7/14		DWG. NO. 1-6
			SHOP CONNECTIONS:					REF.DWGS.		E1-1 THRU E1-4		
			HOLES:					UNLESS NOTED				

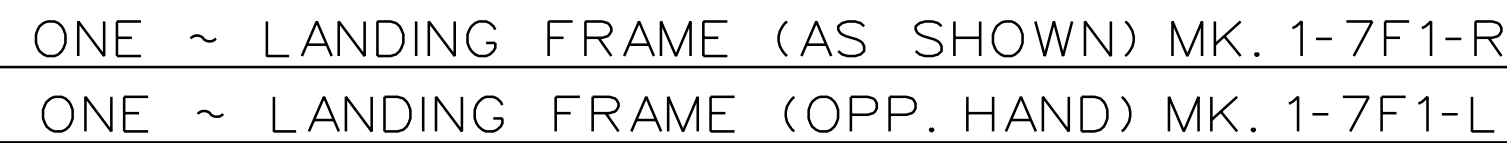

MATERIAL GENERAL NOTES:

- 1) ALL MATERIAL TO BE A36 UNLESS NOTED.
- 2) ALL W-SHAPES TO BE GRADE A992 Gr 50 (Fy=50) UNLESS NOTED.
- 3) ALL ROUND HSS TUBES TO BE A500 Gr B (Fy=42) UNLESS NOTED
- 4) ALL RECTANGULAR OR SQUARE TUBES TO BE A500 Gr B (Fy=46) UNLESS NOTED
- 5) ALL STD. PIPES TO BE A53, TYPE E, Gr B (Fy=35) UNLESS NOTED

REVISION LOG			PRINT DISTRIBUTION										
REV	DATE	DESCRIPTION	DATE	APP.	DIST.	SHOP	ERECTION						
								STRUCTURE <u>BROCK SCHOOL OF BUSINESS - SAMFORD UNIV.</u>					
								LOCATION <u>HOMEWOOD, AL</u>					
								CUSTOMER <u>HOAR CONSTRUCTION</u>					
								ARCHITECT <u>DAVIS ARCHITECTS</u>					
								DETAIL <u>STAR A</u>					
			FINISH: CLEAN SSPC-SP6					DRAWN: RB		DATE: 7/14	ITEM NO. 1	JOB NO. 5172	
			1 S/C UNIVERSAL PRIMER					CHECKED: JG		DATE: 7/14		DWG. NO. 1-7	
			SHOP CONNECTIONS:					REF. DWGS. E1-1 THRU E1-4					
			HOLES: UNLESS NOTED										

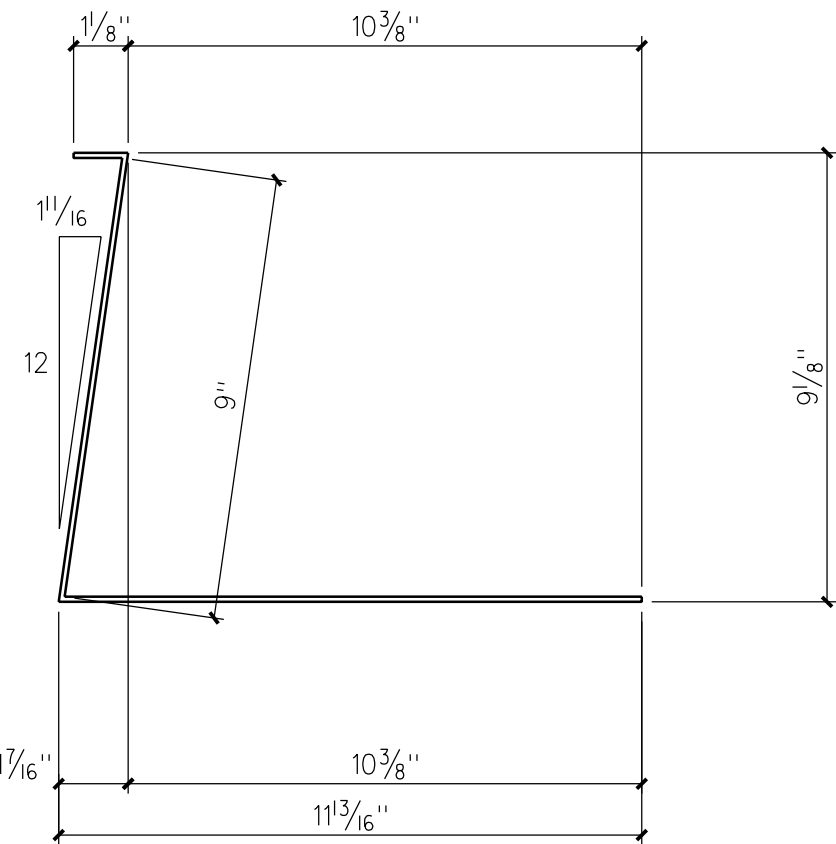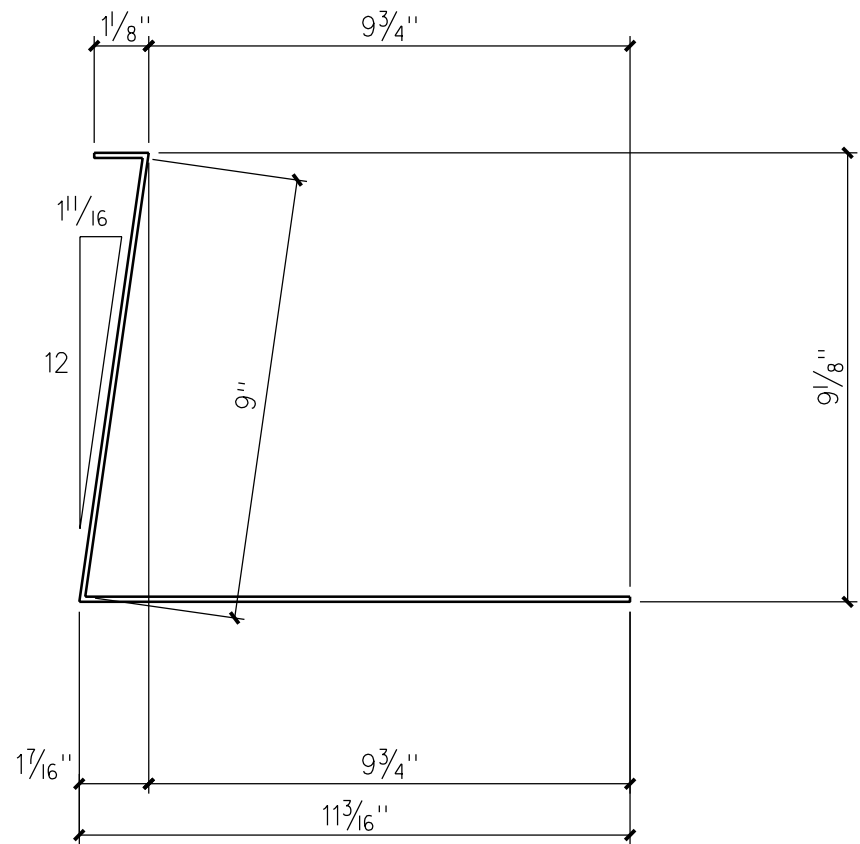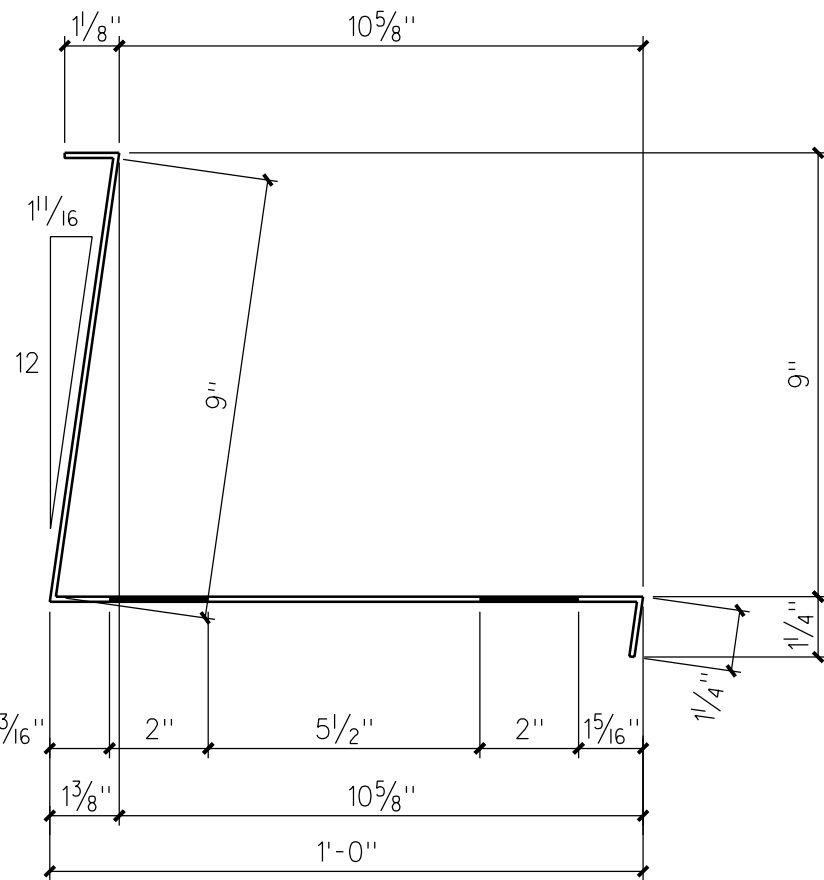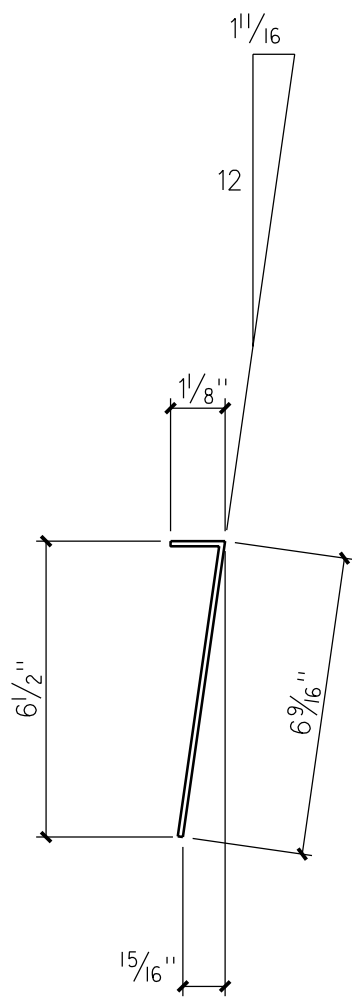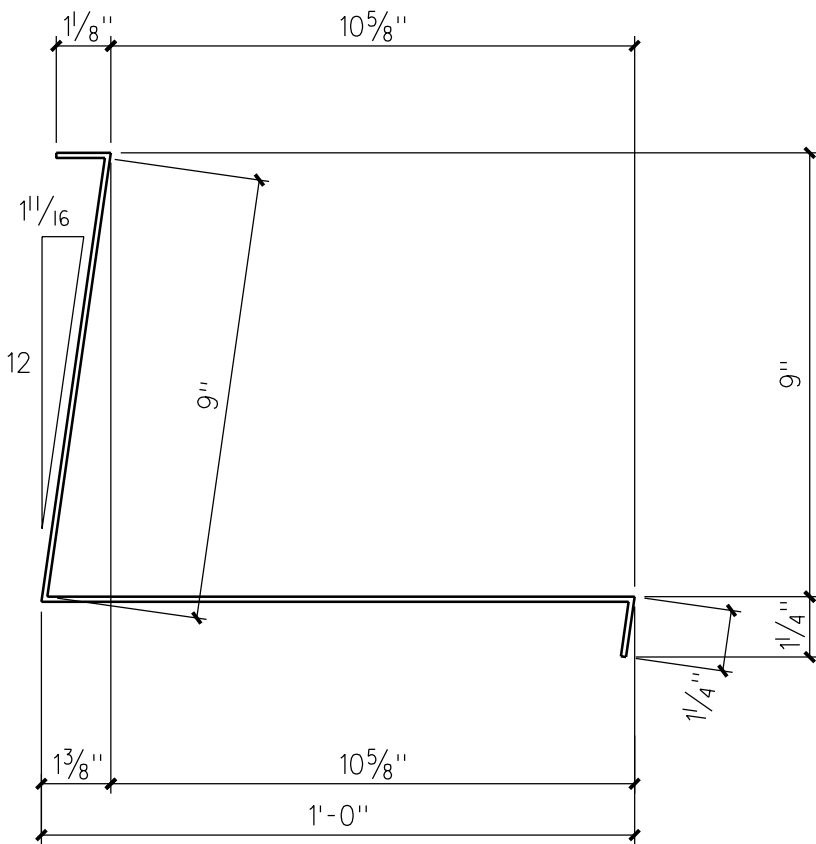  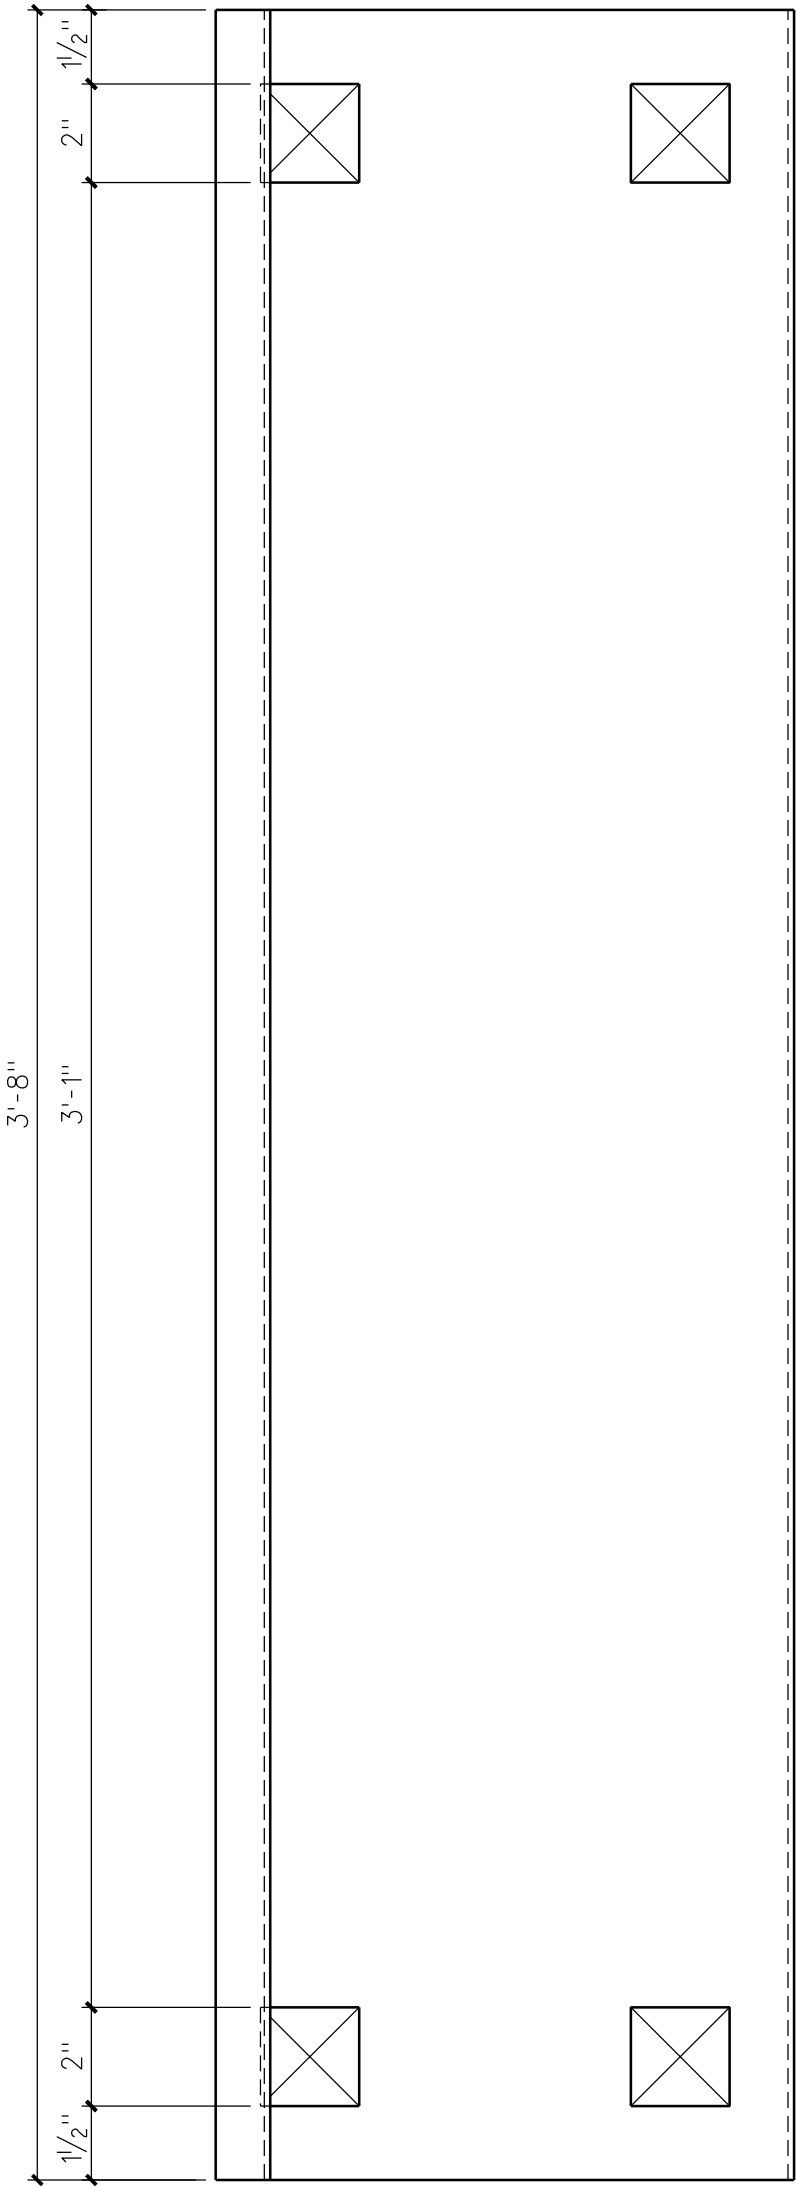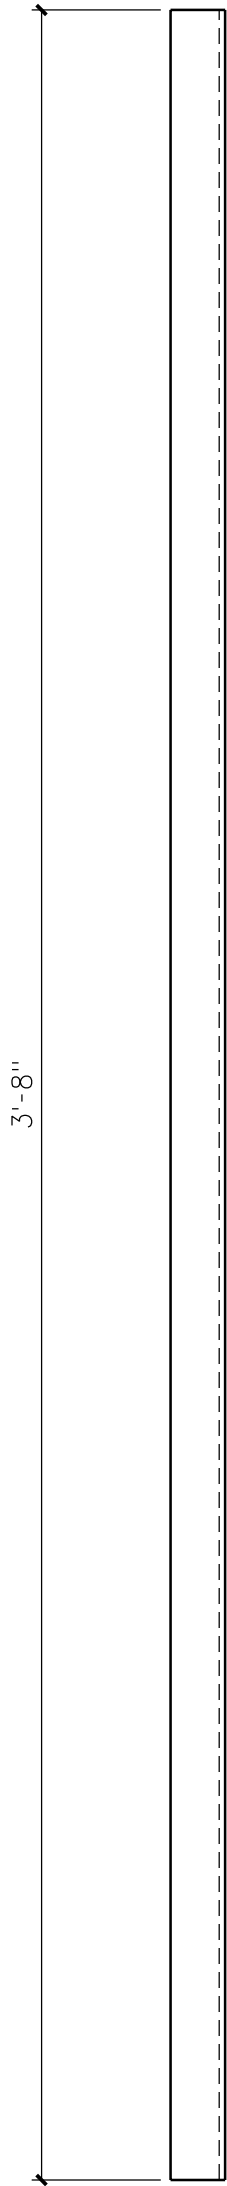 

52 ~ TREAD PLATES MK. 1pa1
PLATE •12 GA. x 22³/₁₆" x 3'-8"


2 ~ TREAD PLATES MK. 1pb1
PLATE •12 GA. x 7⁷/₁₆" x 3'-8"

2 ~ TREAD PLATES MK. 1pd1
PLATE •12 GA. x 22³/₁₆" x 3'-8"

2 ~ TREAD PLATES MK. 1pa2
PLATE •12 GA. x 21" x 3'-8"

2 ~ TREAD PLATES MK. 1pa4
PLATE •12 GA. x 21⁵/₁₆" x 3'-8"

REVISION LOG			PRINT DISTRIBUTION									
REV.	DATE	DESCRIPTION	DATE	APP.	DIST.	SHOP	ERECTION					
								STRUCTURE <u>BROCK SCHOOL OF BUSINESS - SAMFORD UNIV.</u>				
								LOCATION <u>HOMEWOOD, AL</u>				
								CUSTOMER <u>HOAR CONSTRUCTION</u>				
								ARCHITECT <u>DAVIS ARCHITECTS</u>				
								DETAIL <u>STAIR A</u>				
			FINISH: <u>CLEAN SSPC-SP6</u>					DRAWN: <u>RB</u>		DATE: <u>7/14</u>	ITEM NO. 1	JOB NO. 5172
			<u>1 S/C UNIVERSAL PRIMER</u>					CHECKED: <u>JG</u>		DATE: <u>7/14</u>		DWG. NO. 1-11
			SHOP CONNECTIONS:					REF.DWGS. <u>E1-1 THRU E1-4</u>				
			HOLES: <u>UNLESS NOTED</u>									

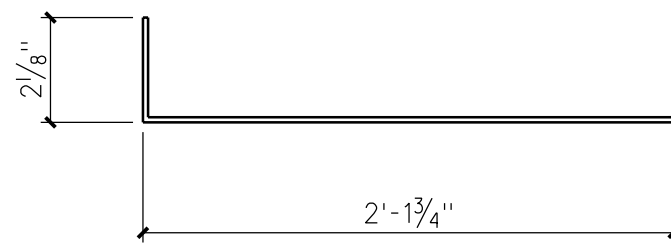

2 ~ PLATES MK. 1-12M5
PLATE *12 GA. x 27 $\frac{5}{8}$ " x 3'-4"







[illegible][illegible]




MATERIAL GENERAL NOTES:

- 1) ALL MATERIAL TO BE A36 UNLESS NOTED.
- 2) ALL W-SHAPES TO BE GRADE A992 Gr 50 (Fy=50) UNLESS NOTED.
- 3) ALL ROUND HSS TUBES TO BE A500 Gr B (Fy=42) UNLESS NOTED.
- 4) ALL RECTANGULAR OR SQUARE TUBES TO BE A500 Gr B (Fy=46) UNLESS NOTED.
- 5) ALL STD. PIPES TO BE A53, TYPE E, Gr B (Fy=35) UNLESS NOTED.


REVISION LOG			PRINT DISTRIBUTION										
REV	DATE	DESCRIPTION	DATE	APP.	DIST.	SHOP	ERECTION						
								STRUCTURE <u>BROCK SCHOOL OF BUSINESS - SAMFORD UNIV.</u>					
								LOCATION <u>HOMEWOOD, AL</u>					
								CUSTOMER <u>HOAR CONSTRUCTION</u>					
								ARCHITECT <u>DAVIS ARCHITECTS</u>					
								DETAIL <u>STAR A</u>					
			FINISH: CLEAN SSPC-SP2					DRAWN: RB DATE: 7/14		ITEM NO. 1	JOB NO. 5172		
			15/C UNIVERSAL PRIMER					CHECKED: JG DATE: 7/14			DWG.NO. 1-9		
			SHOP CONNECTIONS:					REF. DWGS. E1-1 THRU E1-4					
			HOLDS: 13/16" UNLESS NOTED										

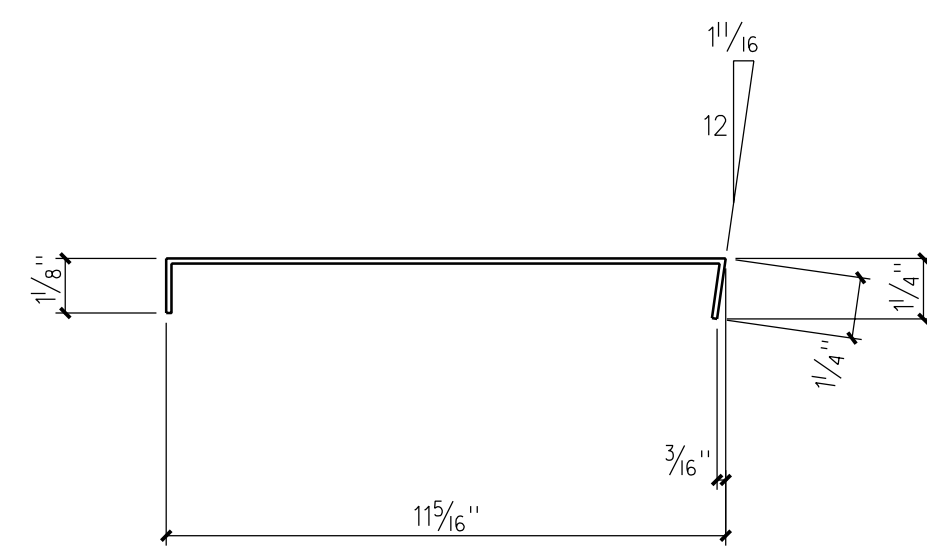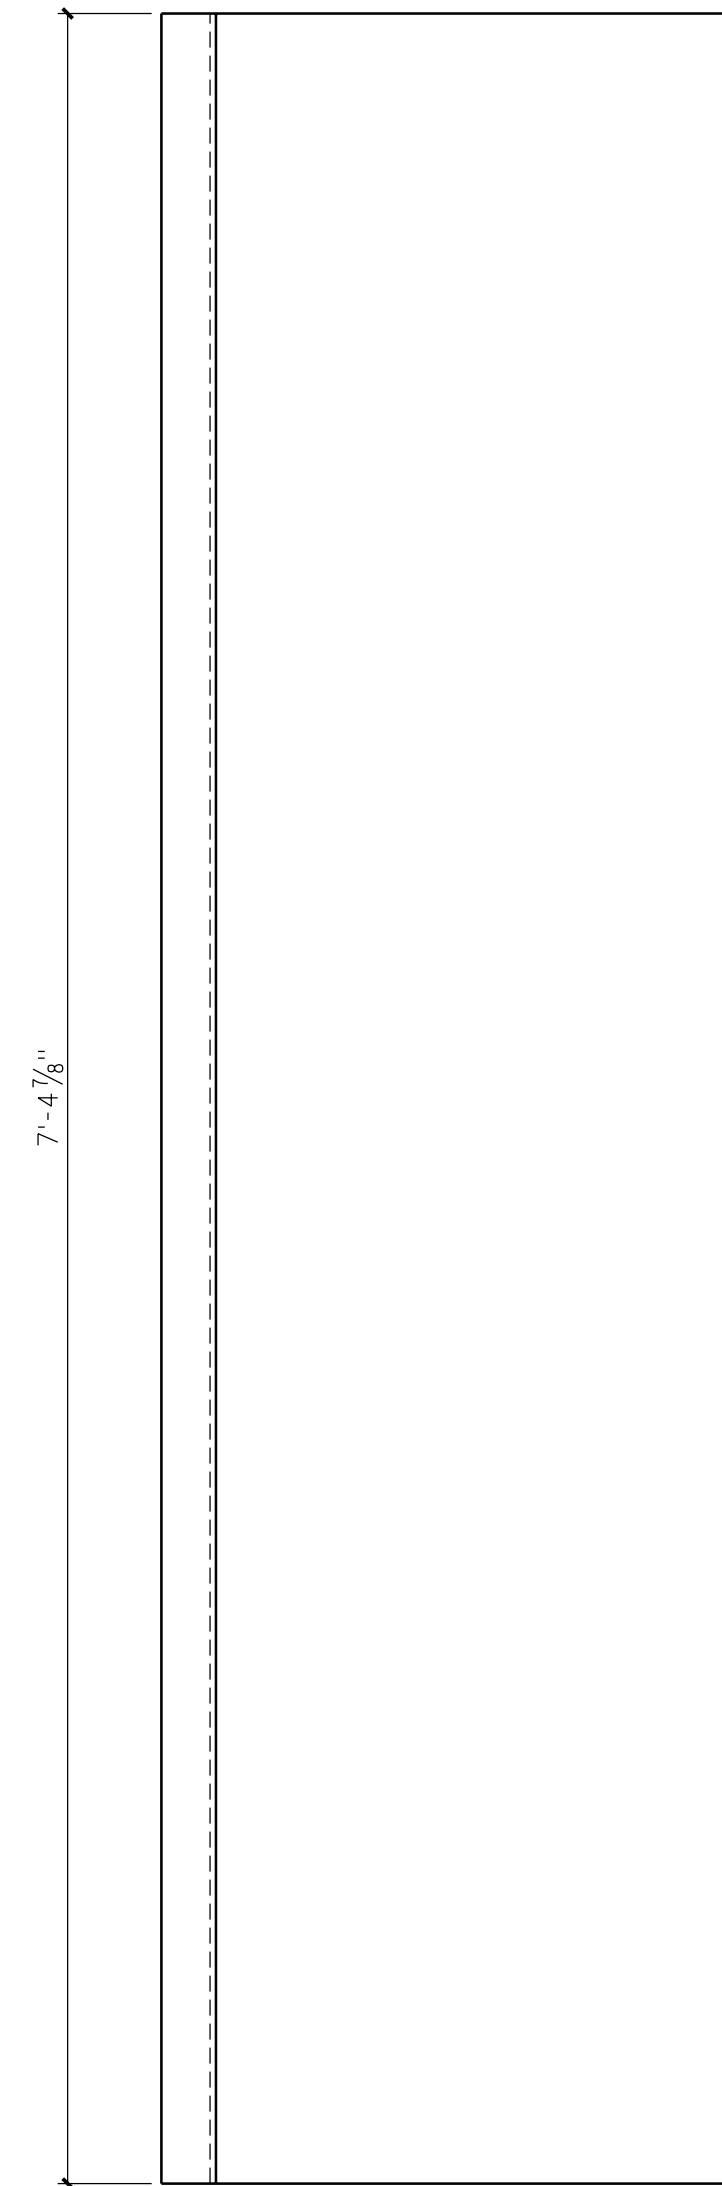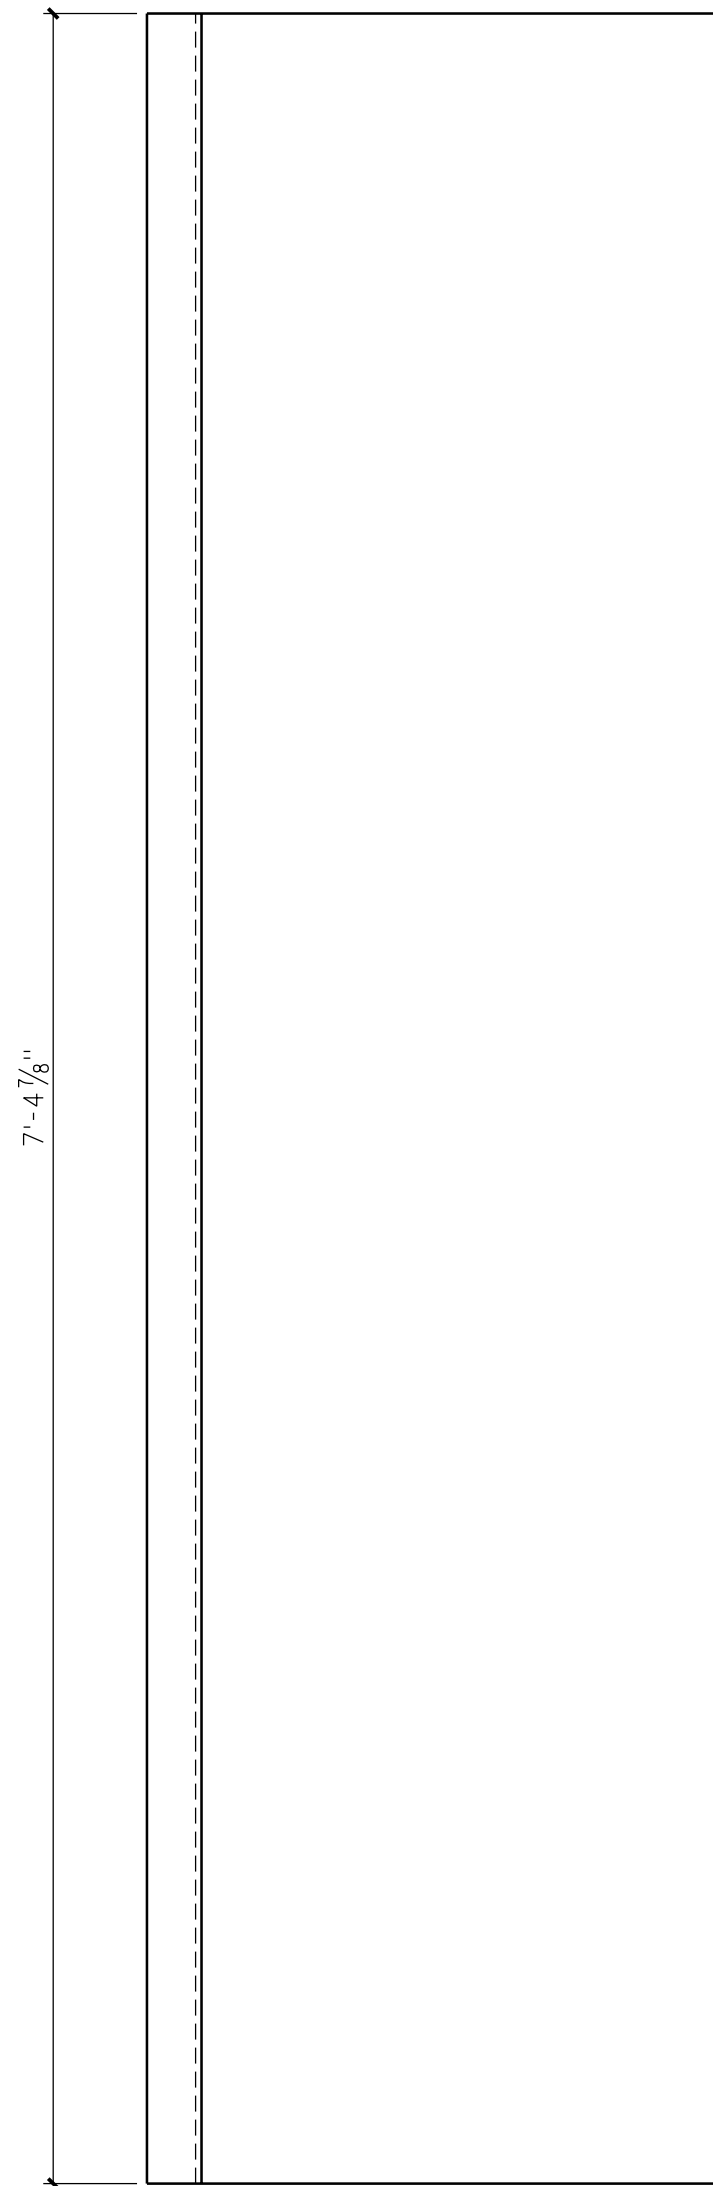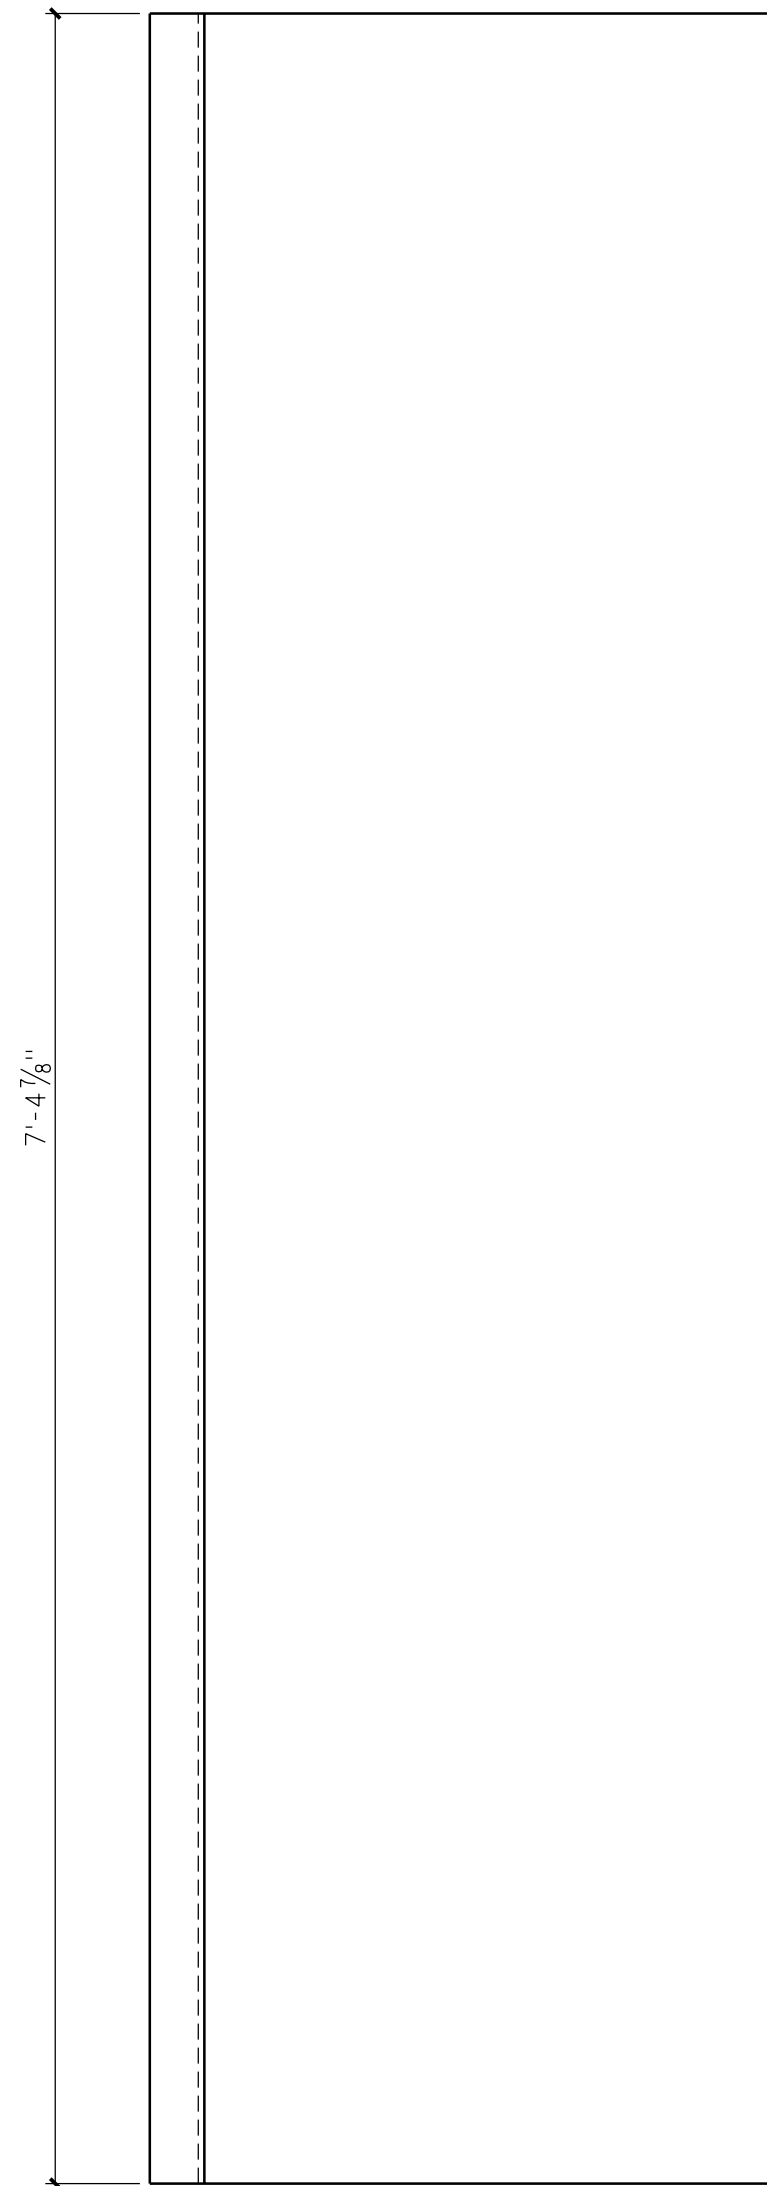 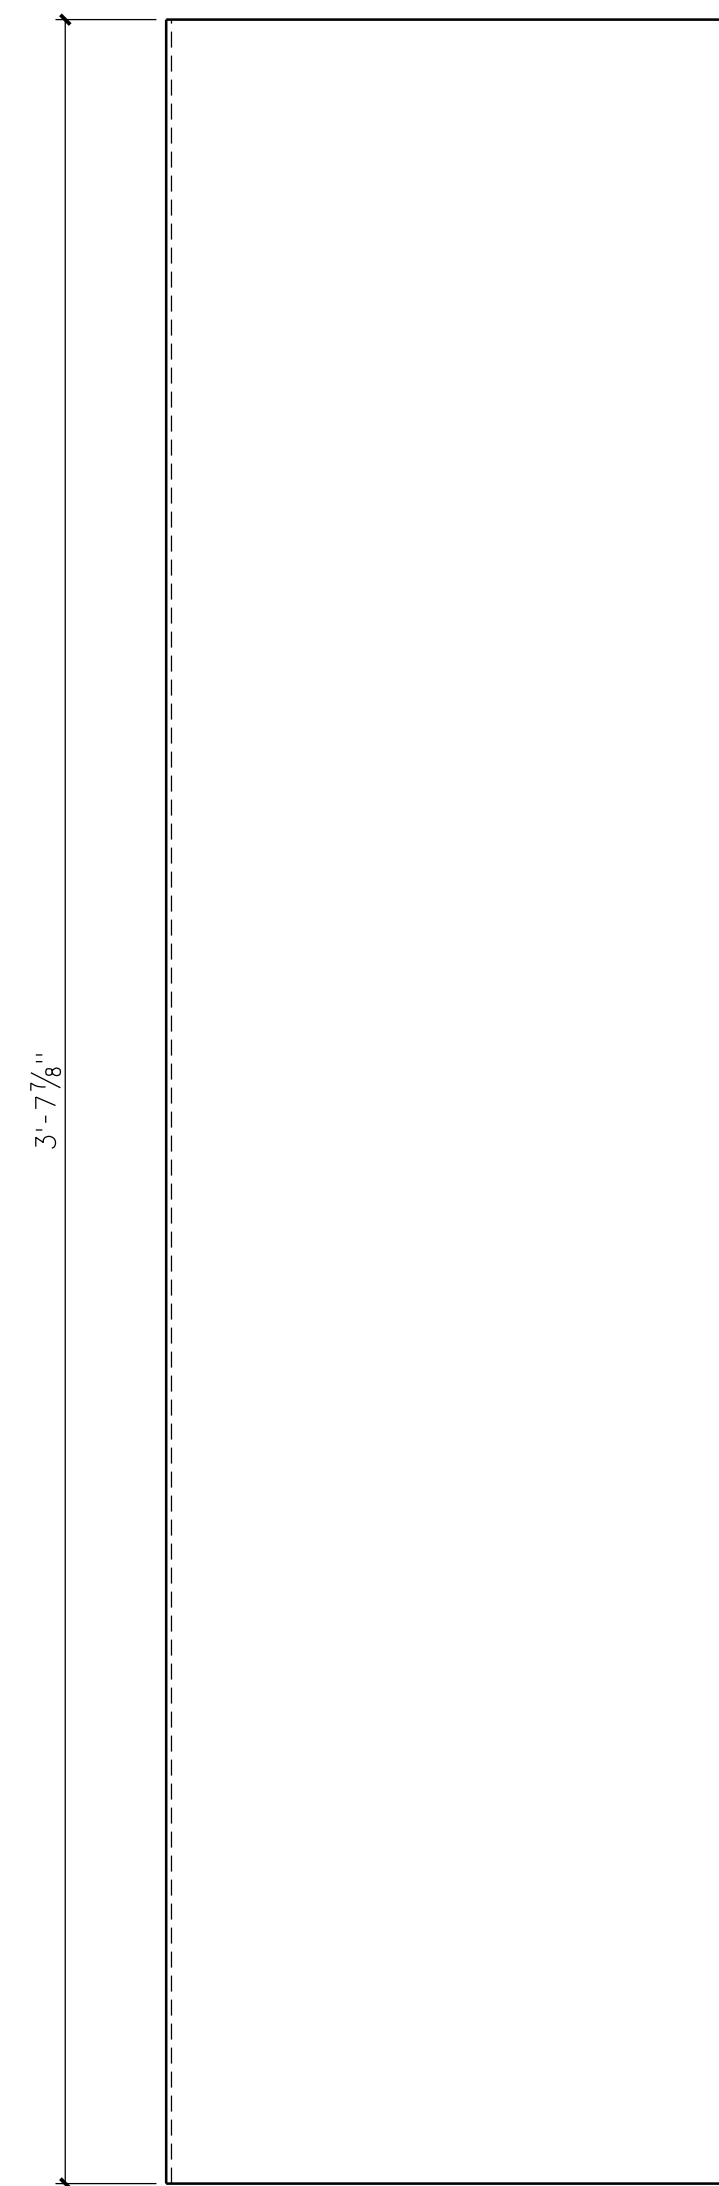


8 ~ TREAD PLATES MK. 1-10M1
PLATE • 12 GA. x 13 $\frac{1}{8}$ " x 3'-7 $\frac{7}{8}$ "

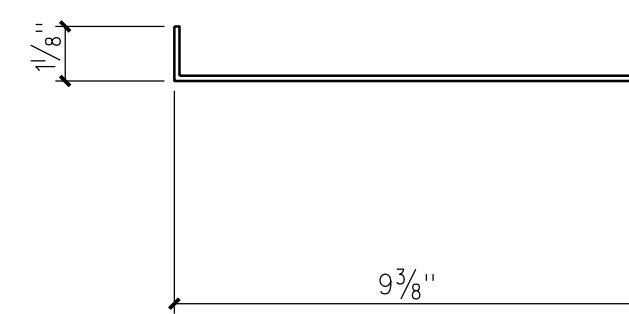


6 ~ TREAD PLATES MK. 1-10M2
PLATE #12 GA. x 10⁵/₁₆" x 3'-7⁷/₈"

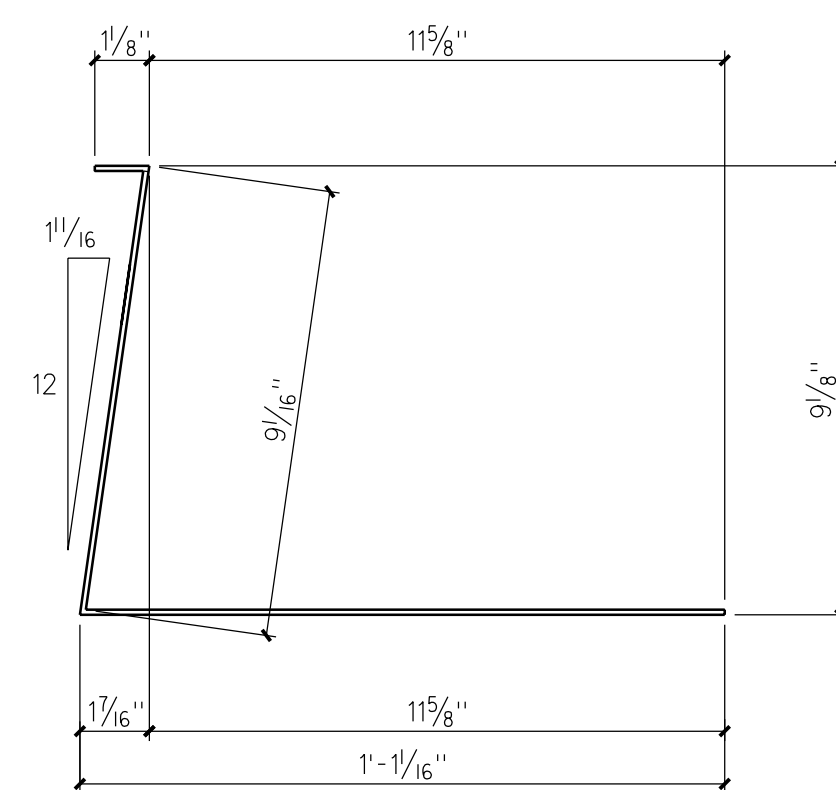

ONE ~ TREAD PLATES MK. 1-10M3
PLATE #12 GA. x 22 $\frac{7}{8}$ " x 7'-4 $\frac{7}{8}$ "

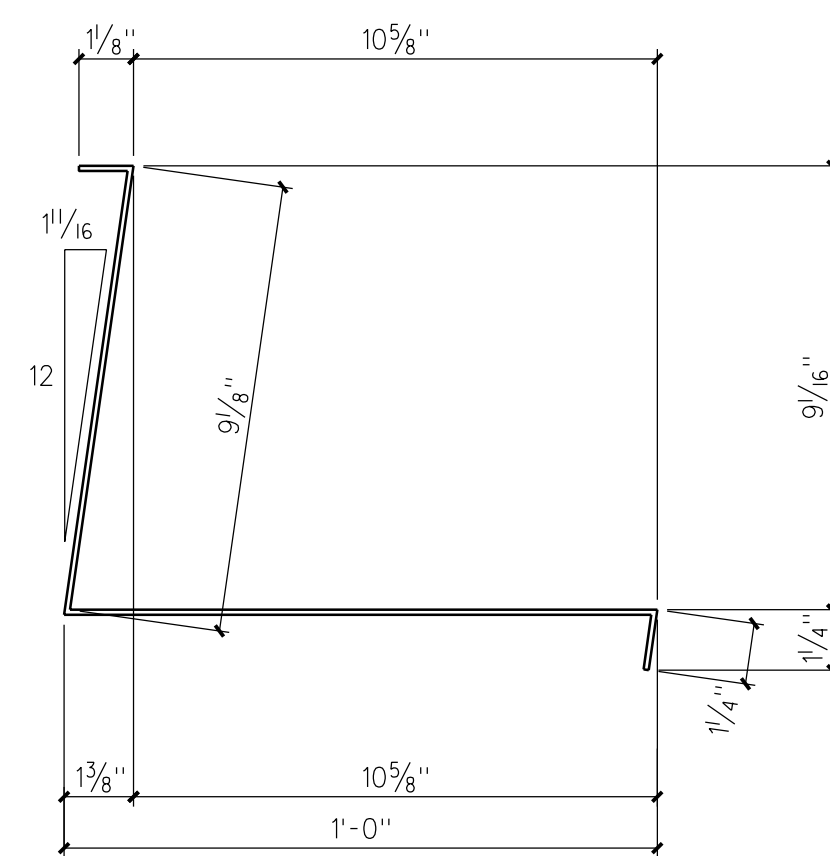

ONE ~ TREAD PLATES MK. 1-10M4
PLATE #12 GA. x 22¹⁵/₁₆" x 7'-4⁷/₈"

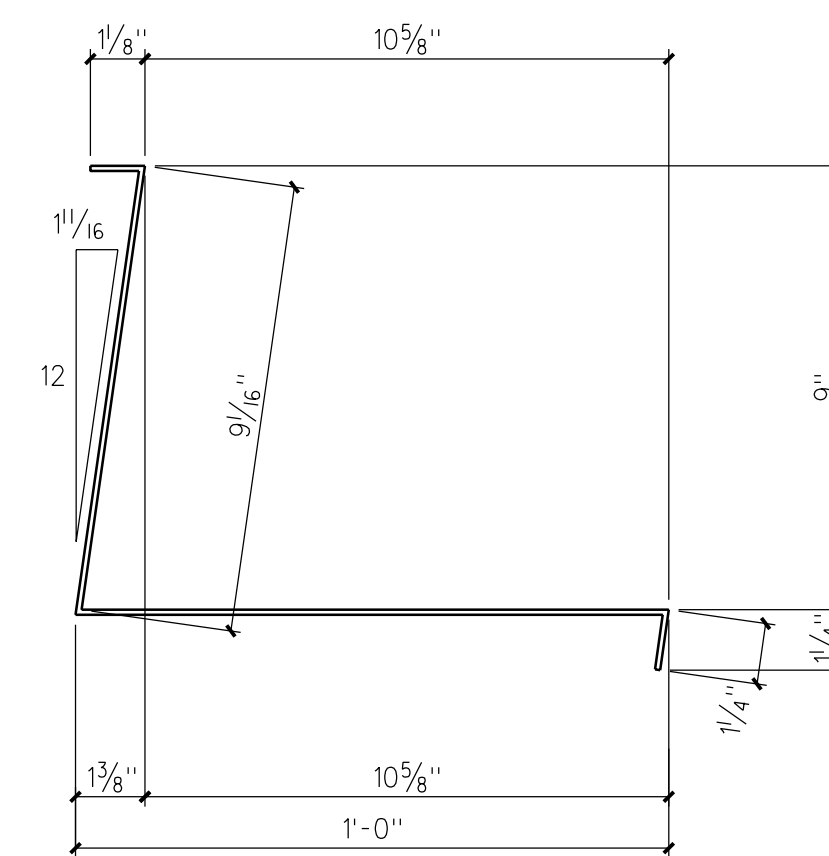











ONE ~ TREAD PLATES MK. 1-10M5
PLATE #12 GA. x 22 $\frac{7}{8}$ " x 7'-4 $\frac{7}{8}$ "

[illegible]

MATERIAL GENERAL NOTES:

- 1) ALL MATERIAL TO BE A36 UNLESS NOTED.
- 2) ALL W-SHAPES TO BE GRADE A992 Gr 50 (Fy=50) UNLESS NOTED.
- 3) ALL ROUND HSS TUBES TO BE A500 Gr B (Fy=42) UNLESS NOTED
- 4) ALL RECTANGULAR OR SQUARE TUBES TO BE A500 Gr B (Fy=46) UNLESS NOTED
- 5) ALL STD. PIPES TO BE A53, TYPE E, Gr B (Fy=35) UNLESS NOTED

REVISION LOG			PRINT DISTRIBUTION										
REV	DATE	DESCRIPTION	DATE	APP.	DIST.	SHOP	ERECTION						
								STRUCTURE <u>BROCK SCHOOL OF BUSINESS - SAMFORD UNIV.</u>					
								LOCATION <u>HOMEWOOD, AL</u>					
								CUSTOMER <u>HOAR CONSTRUCTION</u>					
								ARCHITECT <u>DAVIS ARCHITECTS</u>					
								DETAIL <u>STAR A</u>					
			FINISH: CLEAN SSPC-SP2					DRAWN: RB DATE: 7/14		ITEM NO. 1	JOB NO. 5172		
			1 S/C UNIVERSAL PRIMER					CHECKED: JG DATE: 7/14			DWG. NO. 1-10		
			SHOP CONNECTIONS:					REF. DWGS. E1-1 THRU E1-4					
			HOLFS: UNLESS NOTED										

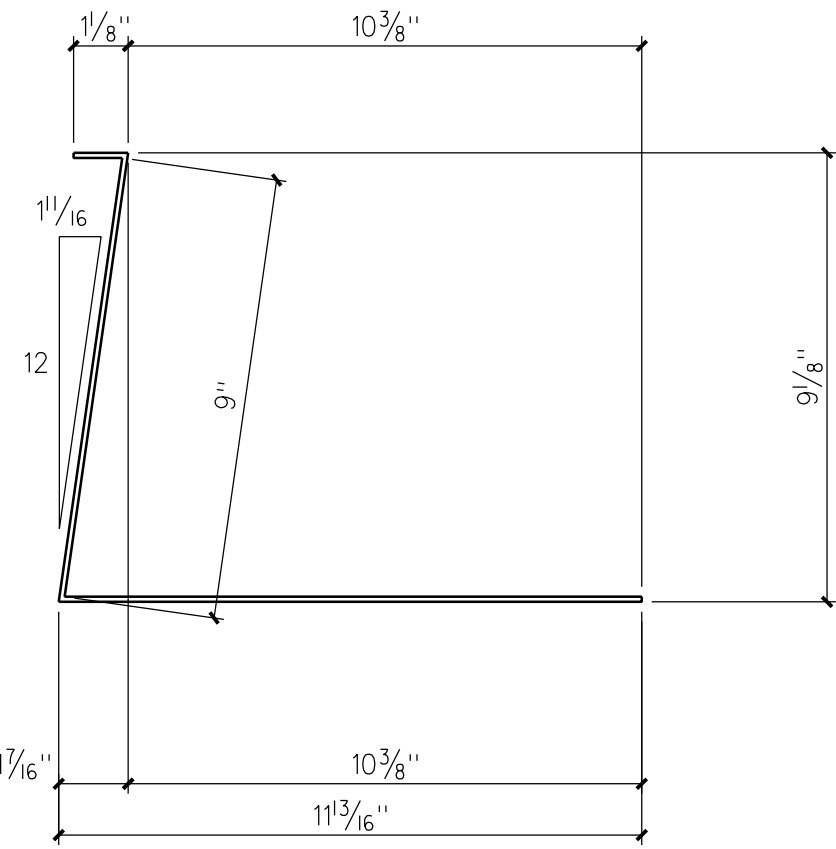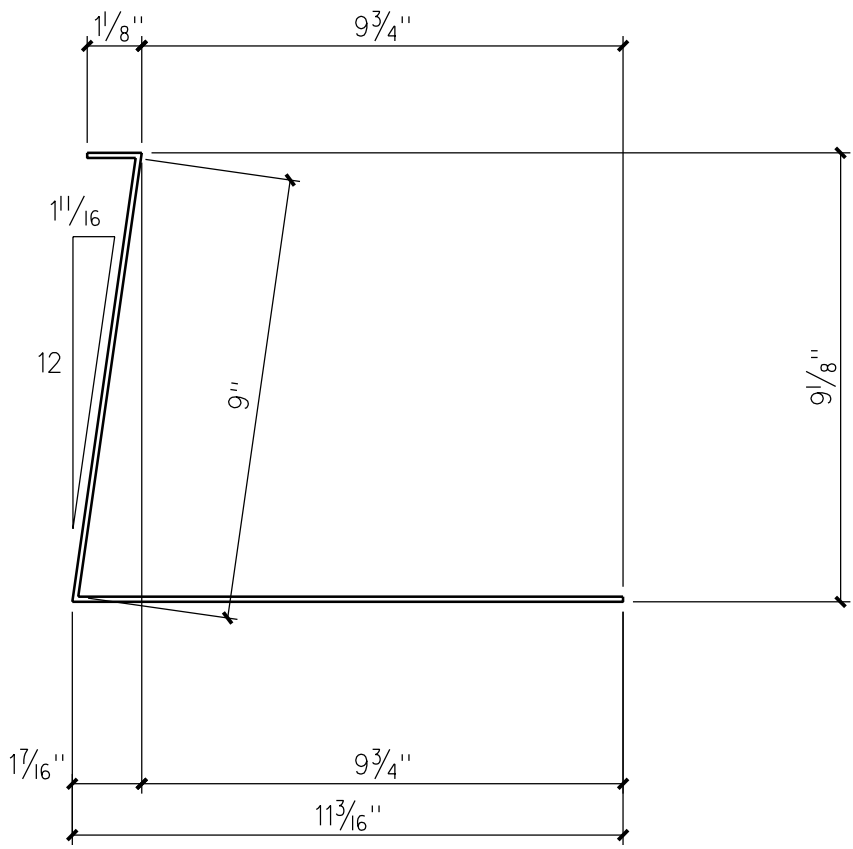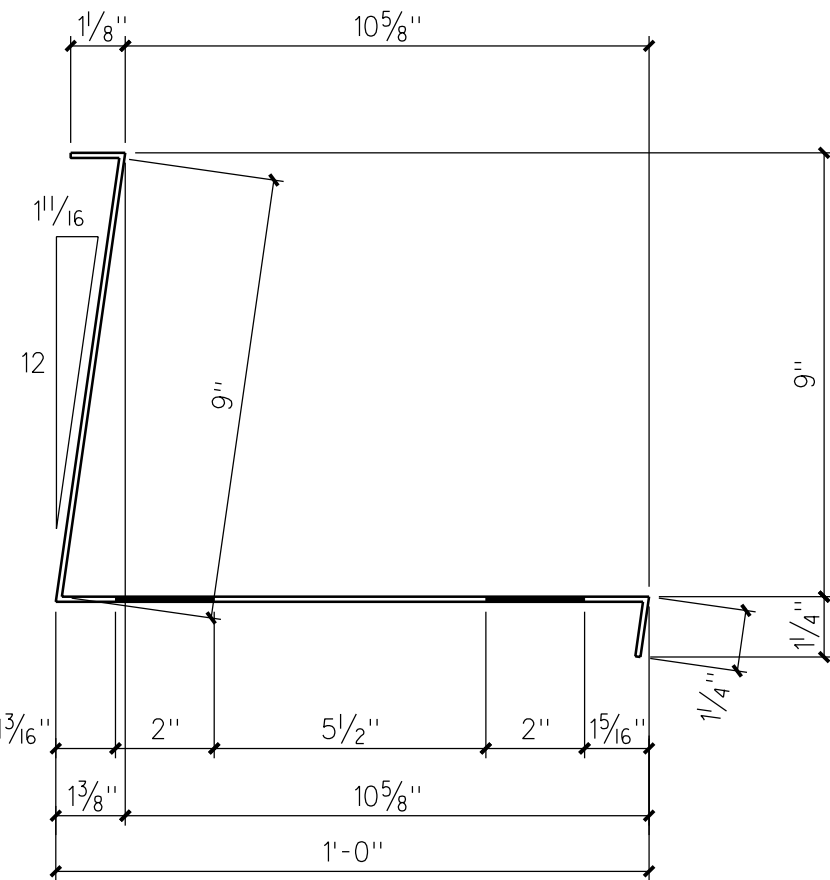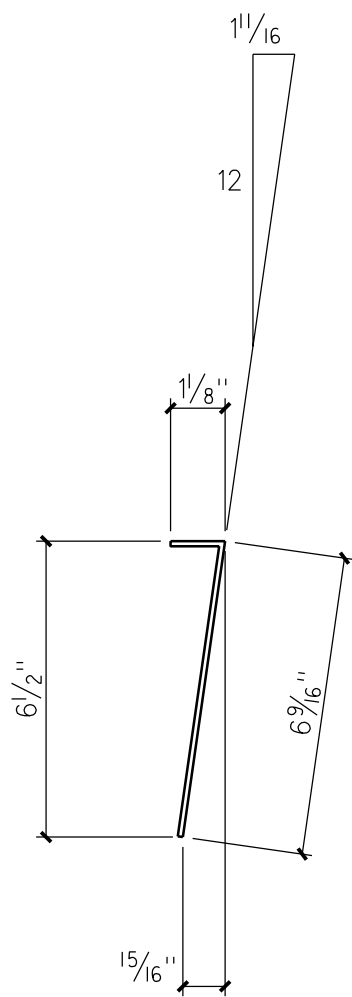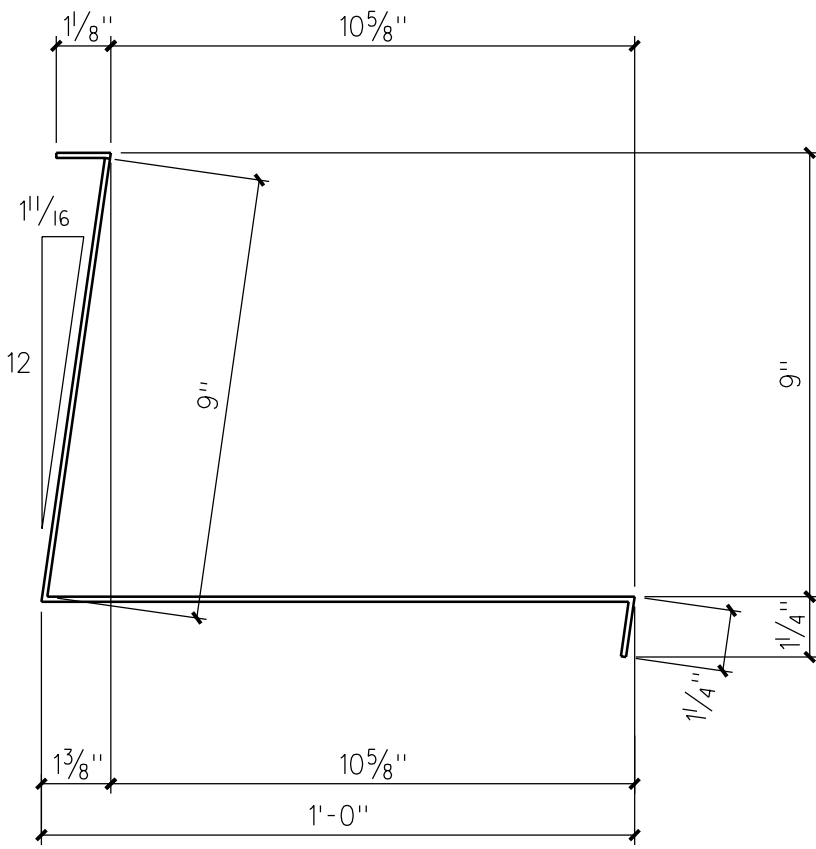  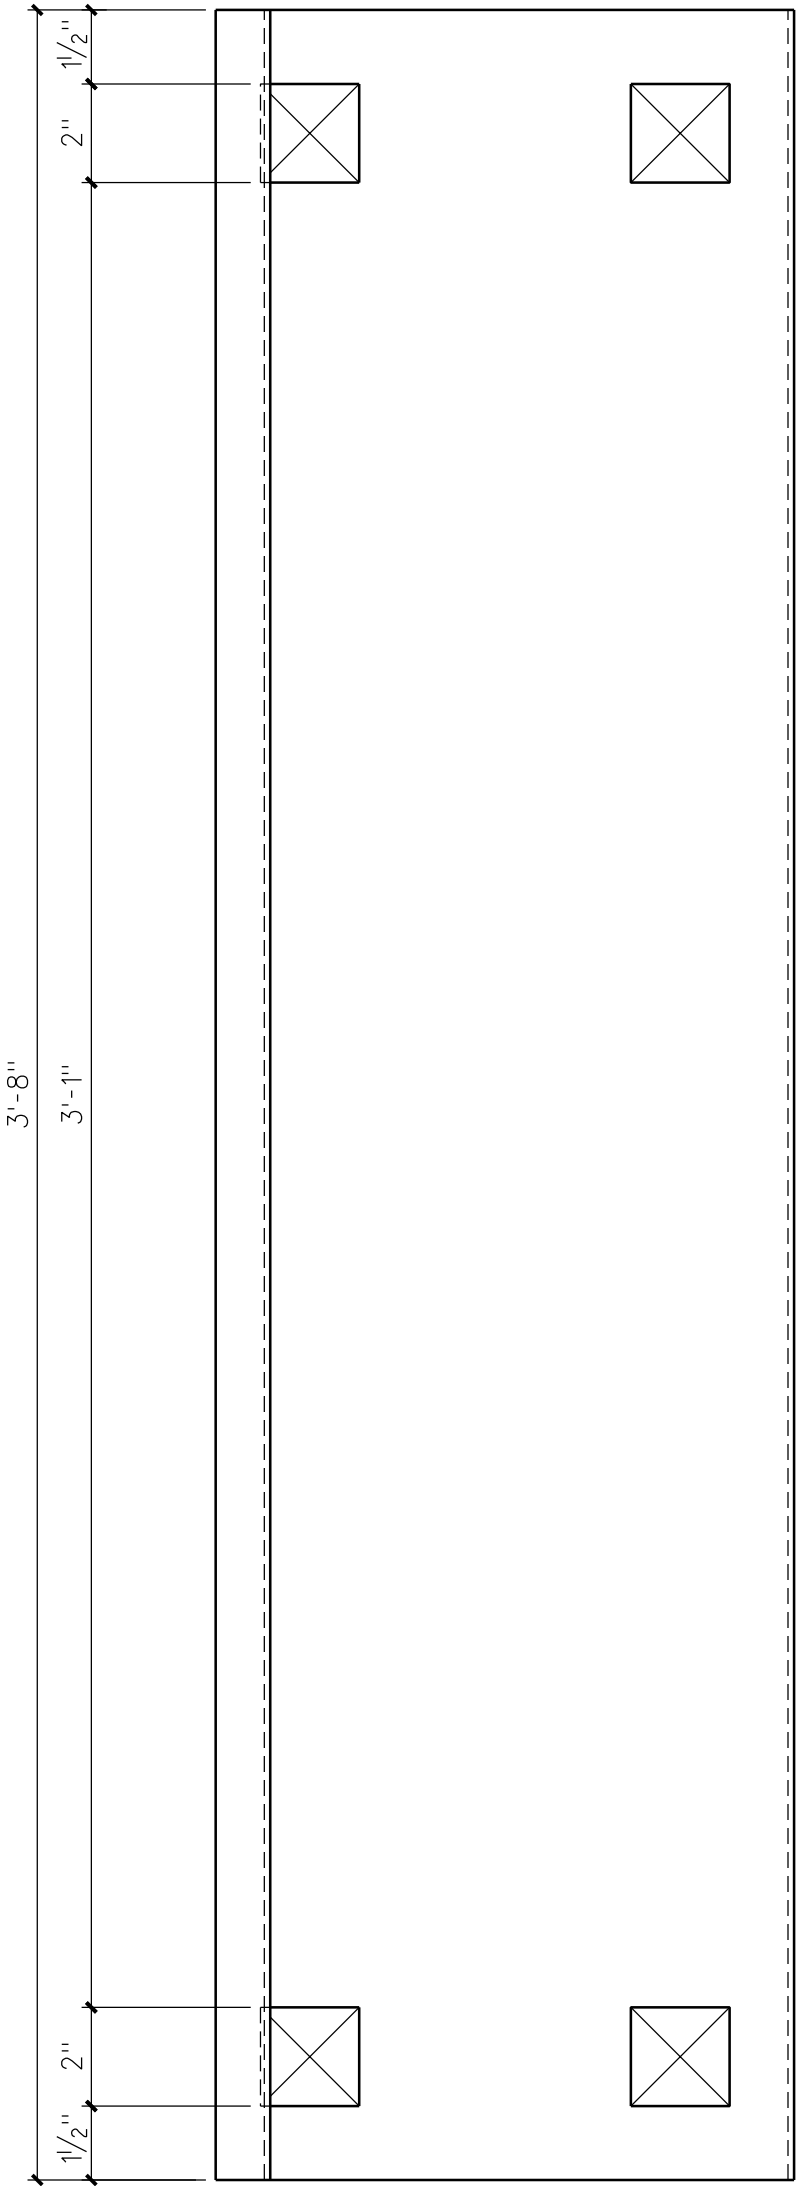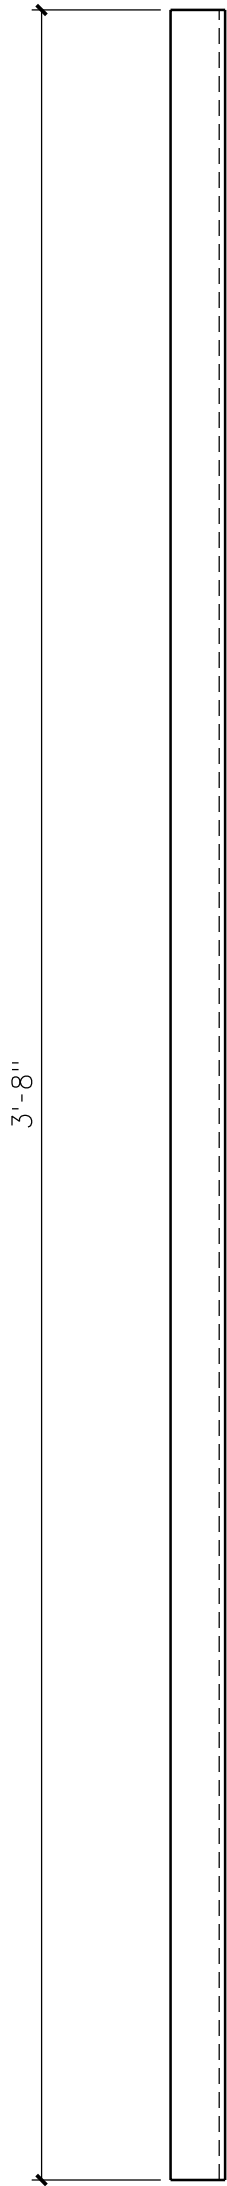 

132 ~ TREAD PLATES MK. 1pa1
PLATE •12 GA. x 22¹³/₁₆" x 3'-8"


2 ~ TREAD PLATES MK. 1pb1
PLATE •12 GA. x 7⁷/₁₆" x 3'-8"

2 ~ TREAD PLATES MK. 1pd1
PLATE •12 GA. x 22¹³/₁₆" x 3'-8"

6 ~ TREAD PLATES MK. 1pa2
PLATE •12 GA. x 21" x 3'-8"

6 ~ TREAD PLATES MK. 1pa4
PLATE •12 GA. x 21⁵/₁₆" x 3'-8"

REVISION LOG			PRINT DISTRIBUTION								
REV	DATE	DESCRIPTION	DATE	APP.	DIST.	SHOP	ERECTION				
1	11/19/14	REVISED QUANTITIES NOTED									
								STRUCTURE <u>BROCK SCHOOL OF BUSINESS - SAMFORD UNIV.</u>			
								LOCATION <u>HOMEWOOD, AL</u>			
								CUSTOMER <u>HOAR CONSTRUCTION</u>			
								ARCHITECT <u>DAVIS ARCHITECTS</u>			
								DETAIL <u>STAIR A</u>			
			FINISH: CLEAN SSPC-SP6				DRAWN: RB		DATE: 7/14	ITEM NO. 1	JOB NO. 5172
			1 S/C UNIVERSAL PRIMER				CHECKED: JG		DATE: 7/14		DWG.NO. 1-11
			SHOP CONNECTIONS:				REF.DWGS. E1-1 THRU E1-4				
			HOLES:				UNLESS NOTED				

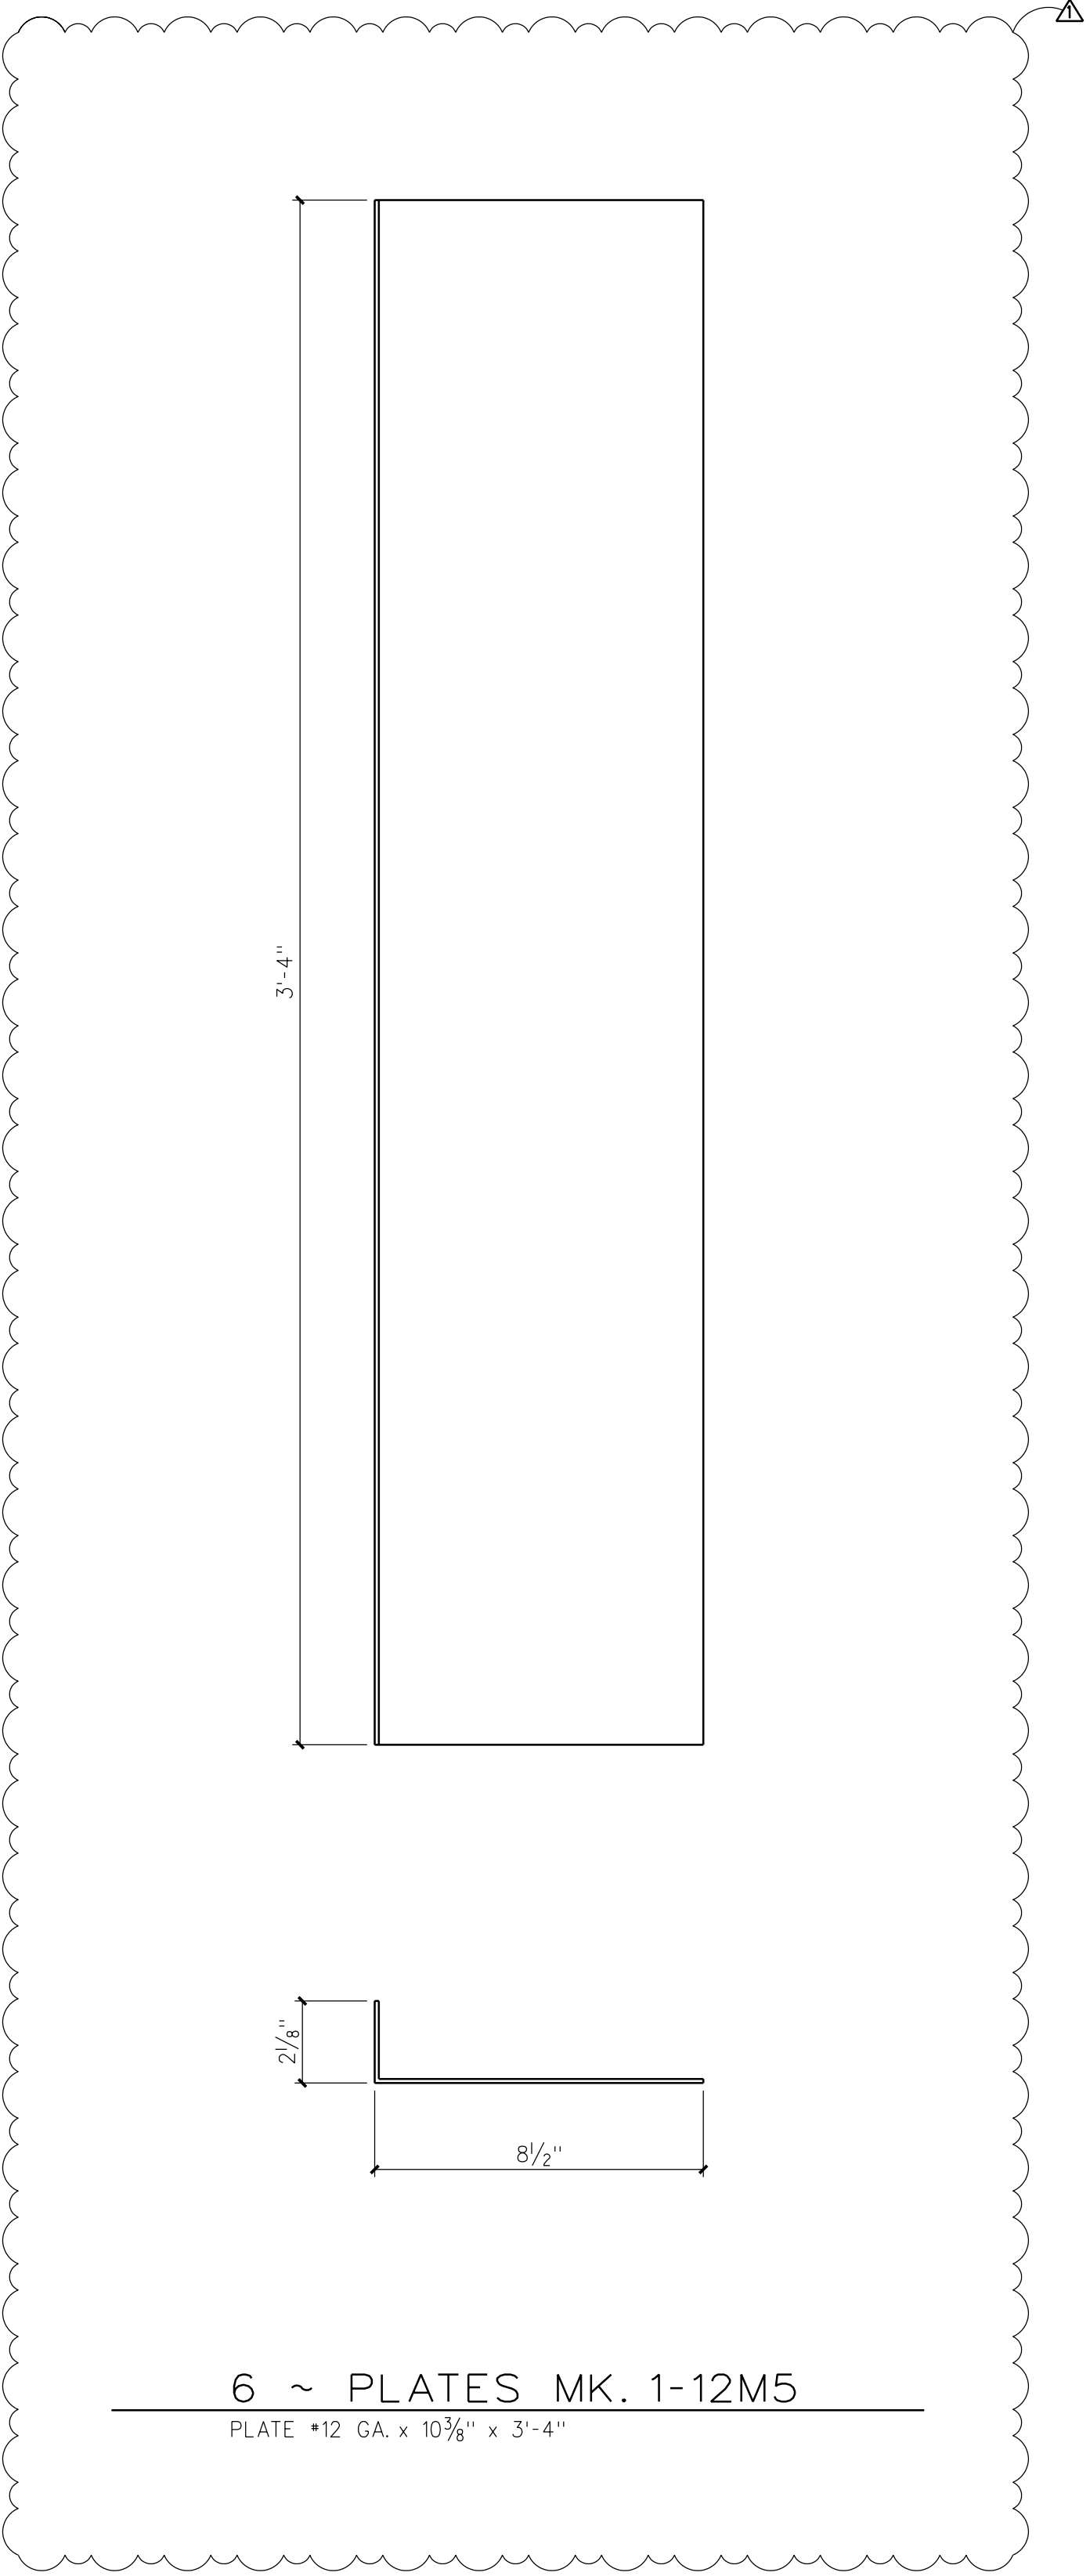

6 ~ PLATES MK. 1-12M5
PLATE *12 GA. x 10 $\frac{3}{8}$ " x 3'-4"

[illegible]

REVISION LOG			PRINT DISTRIBUTION								
REV	DATE	DESCRIPTION	DATE	APP.	DIST.	SHOP	ERECTION				
1	11/19/14	REVISED AS NOTED									
			FINISH: CLEAN SSPC-SP6					DRAWN: RB DATE: 7/14		ITEM NO. 1	JOB NO. 5172 DWG.NO. 1-12
			1S/C UNIVERSAL PRIMER					CHECKED: JG DATE: 7/14			
			SHOP CONNECTIONS:					REF.DWGCS. E1-1 THRU E1-4			
			HOLES: UNLESS NOTED								



MATERIAL GENERAL NOTES:

- 1) ALL MATERIAL TO BE A36 UNLESS NOTED.
- 2) ALL W-SHAPES TO BE GRADE A992 Gr 50 (Fy=50) UNLESS NOTED.
- 3) ALL ROUND HSS TUBES TO BE A500 Gr B (Fy=42) UNLESS NOTED
- 4) ALL RECTANGULAR OR SQUARE TUBES TO BE A500 Gr B (Fy=46) UNLESS NOTED
- 5) ALL STD. PIPES TO BE A53, TYPE E, Gr B (Fy=35) UNLESS NOTED


REVISION LOG			PRINT DISTRIBUTION											
REV	DATE	DESCRIPTION	DATE	APP.	DIST.	SHOP	ERECTION							
								STRUCTURE <u>BROCK SCHOOL OF BUSINESS - SAMFORD UNIV.</u>						
								LOCATION <u>HOMEWOOD, AL</u>						
								CUSTOMER <u>HOAR CONSTRUCTION</u>						
								ARCHITECT <u>DAVIS ARCHITECTS</u>						
								DETAIL <u>STAR A</u>						
			FINISH: CLEAN SSPC-SP6					DRAWN: RB		DATE: 7/14	ITEM NO. 1	JOB NO. 5172		
			1 S/C UNIVERSAL PRIMER					CHECKED: JG		DATE: 7/14		DWG. NO. 1-13		
			SHOP CONNECTIONS:					REF. DWGS. E1-1 THRU E1-4						
			HOLES:					UNLESS NOTED						



MATERIAL GENERAL NOTES:

- 1) ALL MATERIAL TO BE A36 UNLESS NOTED.
- 2) ALL W-SHAPES TO BE GRADE A992 Gr 50 (Fy=50) UNLESS NOTED.
- 3) ALL ROUND HSS TUBES TO BE A500 Gr B (Fy=42) UNLESS NOTED
- 4) ALL RECTANGULAR OR SQUARE TUBES TO BE A500 Gr B (Fy=46) UNLESS NOTED
- 5) ALL STD. PIPES TO BE A53, TYPE E, Gr B (Fy=35) UNLESS NOTED

[illegible]

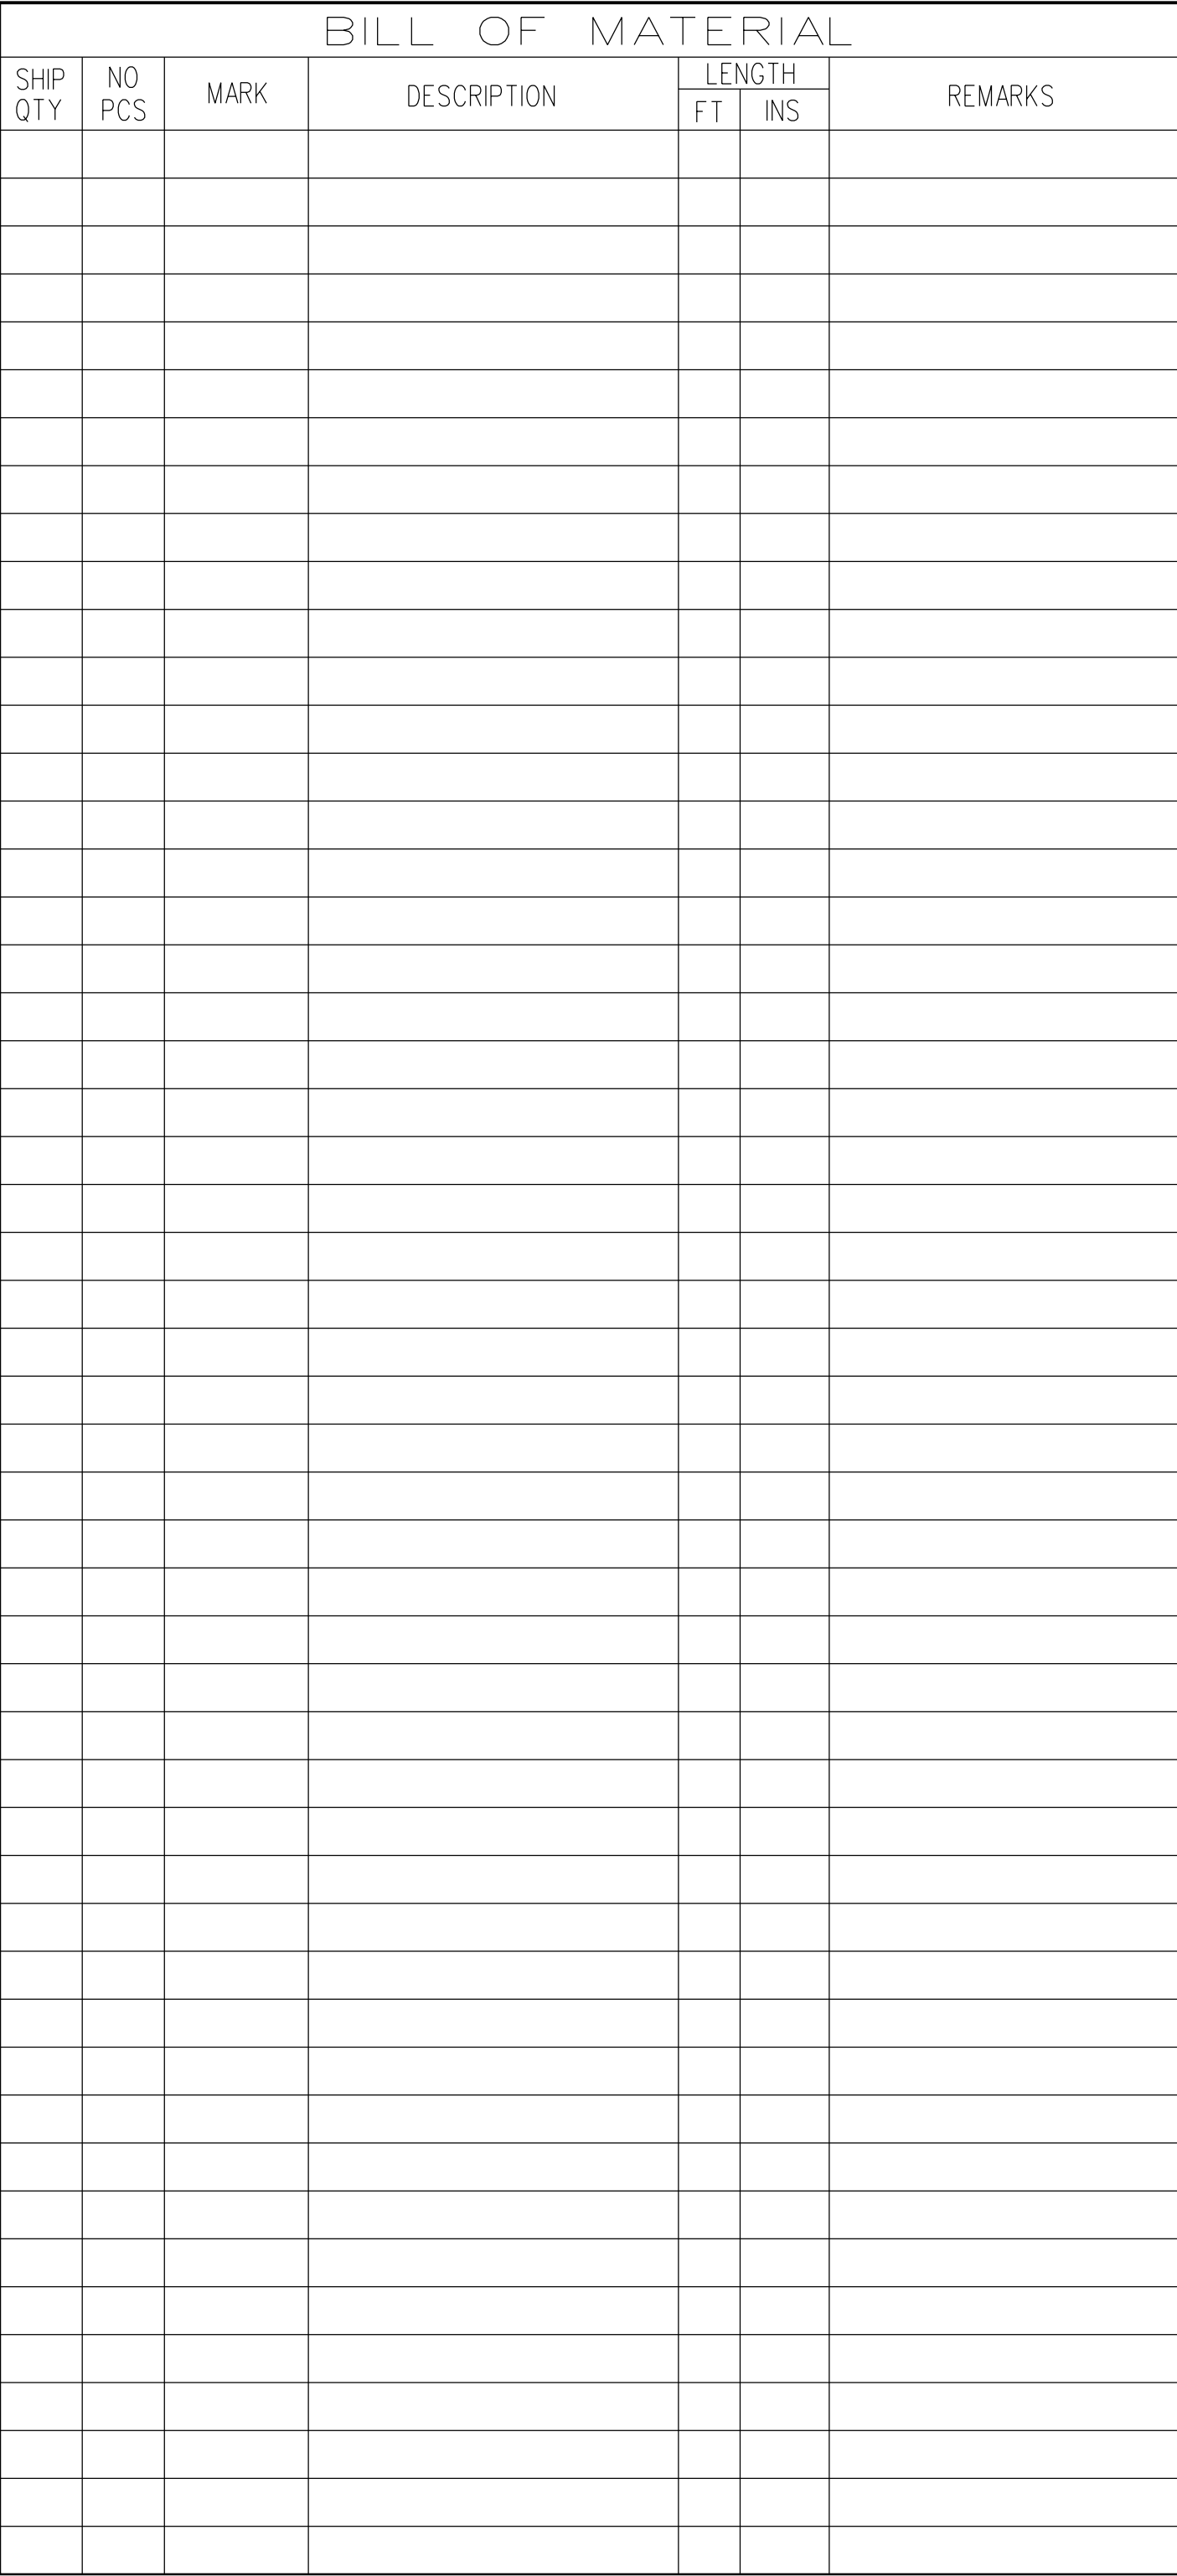
[illegible]




MATERIAL GENERAL NOTES:

- 1) ALL MATERIAL TO BE A36 UNLESS NOTED.
- 2) ALL W-SHAPES TO BE GRADE A992 Gr 50 (Fy=50) UNLESS NOTED.
- 3) ALL ROUND HSS TUBES TO BE A500 Gr B (Fy=42) UNLESS NOTED
- 4) ALL RECTANGULAR OR SQUARE TUBES TO BE A500 Gr B (Fy=46) UNLESS NOTED
- 5) ALL STD. PIPES TO BE A53, TYPE E, Gr B (Fy=35) UNLESS NOTED

[illegible]

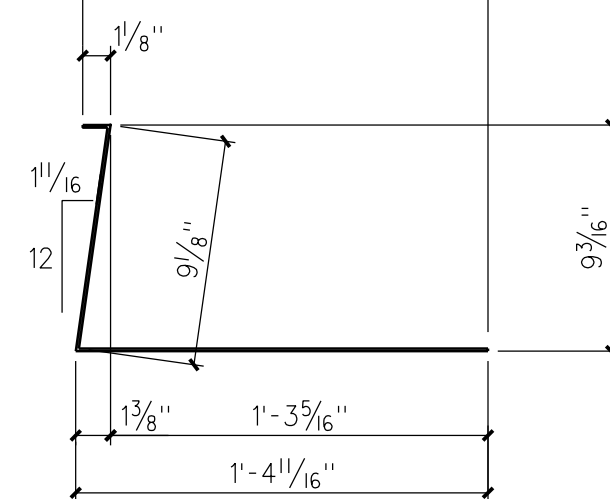

ONE ~ PLATE MK. 1pb21

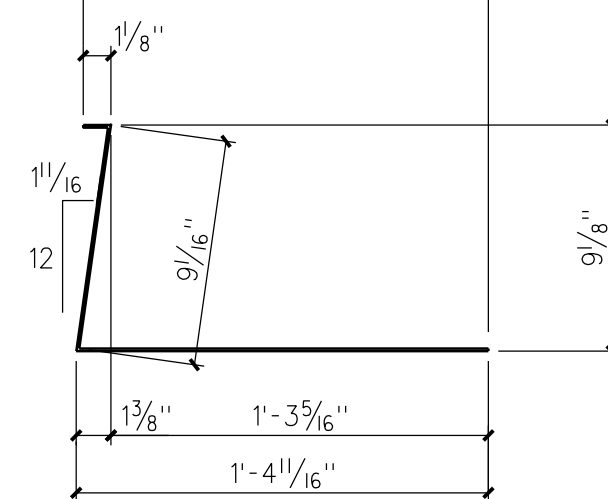

ONE ~ PLATE MK. 1pc21

MATERIAL GENERAL NOTES:

- 1) ALL MATERIAL TO BE A36 UNLESS NOTED.
- 2) ALL W-SHAPES TO BE GRADE A992 Gr 50 (Fy=50) UNLESS NOTED.
- 3) ALL ROUND HSS TUBES TO BE A500 Gr B (Fy=42) UNLESS NOTED
- 4) ALL RECTANGULAR OR SQUARE TUBES TO BE A500 Gr B (Fy=46) UNLESS NOTED
- 5) ALL STD. PIPES TO BE A53, TYPE E, Gr B (Fy=35) UNLESS NOTED

REVISION LOG			PRINT DISTRIBUTION										
REV	DATE	DESCRIPTION	DATE	APP.	DIST.	SHOP	ERECTION						
								STRUCTURE <u>BROCK SCHOOL OF BUSINESS - SAMFORD UNIV.</u>					
								LOCATION <u>HOMEWOOD, AL</u>					
								CUSTOMER <u>HOAR CONSTRUCTION</u>					
								ARCHITECT <u>DAVIS ARCHITECTS</u>					
								DETAIL <u>STAR A</u>					
			FINISH: CLEAN SSPC-SP2					DRAWN: RB		DATE: 7/14	ITEM NO.	JOB NO. 5172	
			1 S/C UNIVERSAL PRIMER					CHECKED: JG		DATE: 7/14			
			SHOP CONNECTIONS:					REF. DWGS. E1-1 THRU E1-4					
			HOLDS: UNLESS NOTED								1	DWG.NO. 1-21	