




REVISED EXTERIOR SCHEMES

**BELLA VITA CONDOS**

TRAVERSE CITY, MI

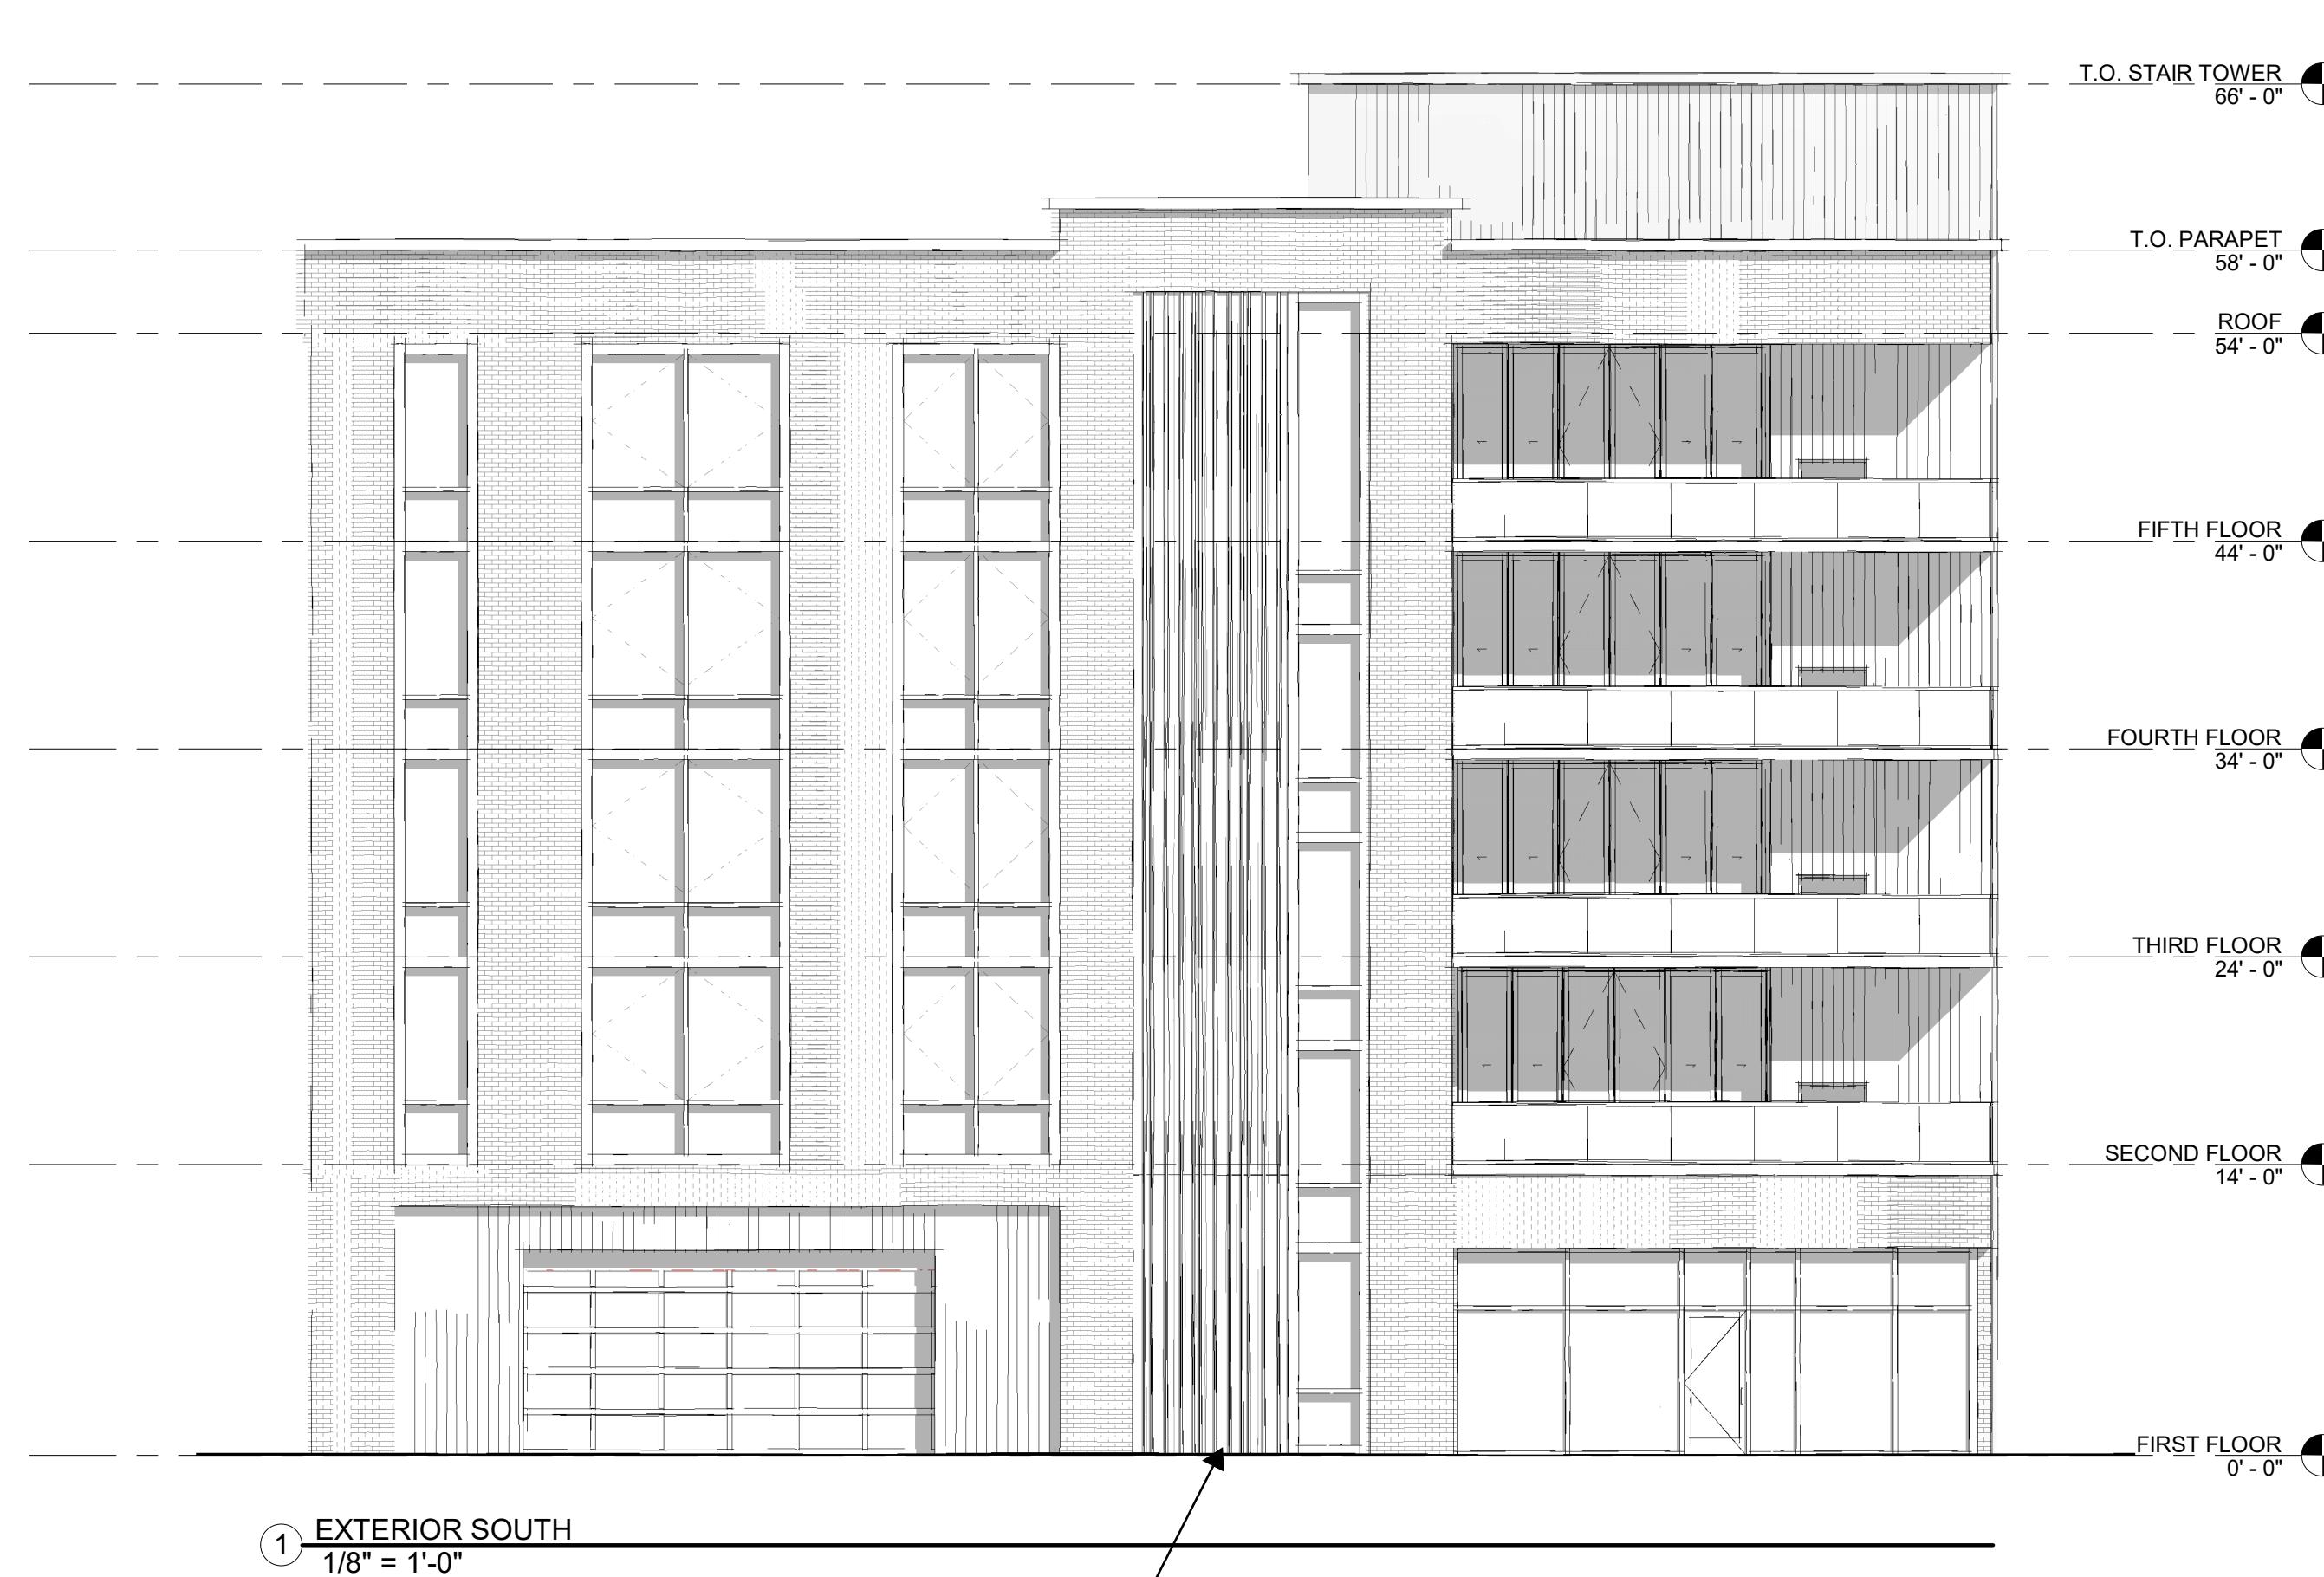


PAC CLAD BOX RIB WALL PANELS | BLACK

PAC CLAD TIMBER SERIES  
BROWN TIMBER


\*SAMPLE OF THIS IS NOT SO DARK IN PERSON\*



BELDEN GLAZED BRICK  
MIDNIGHT BLACK

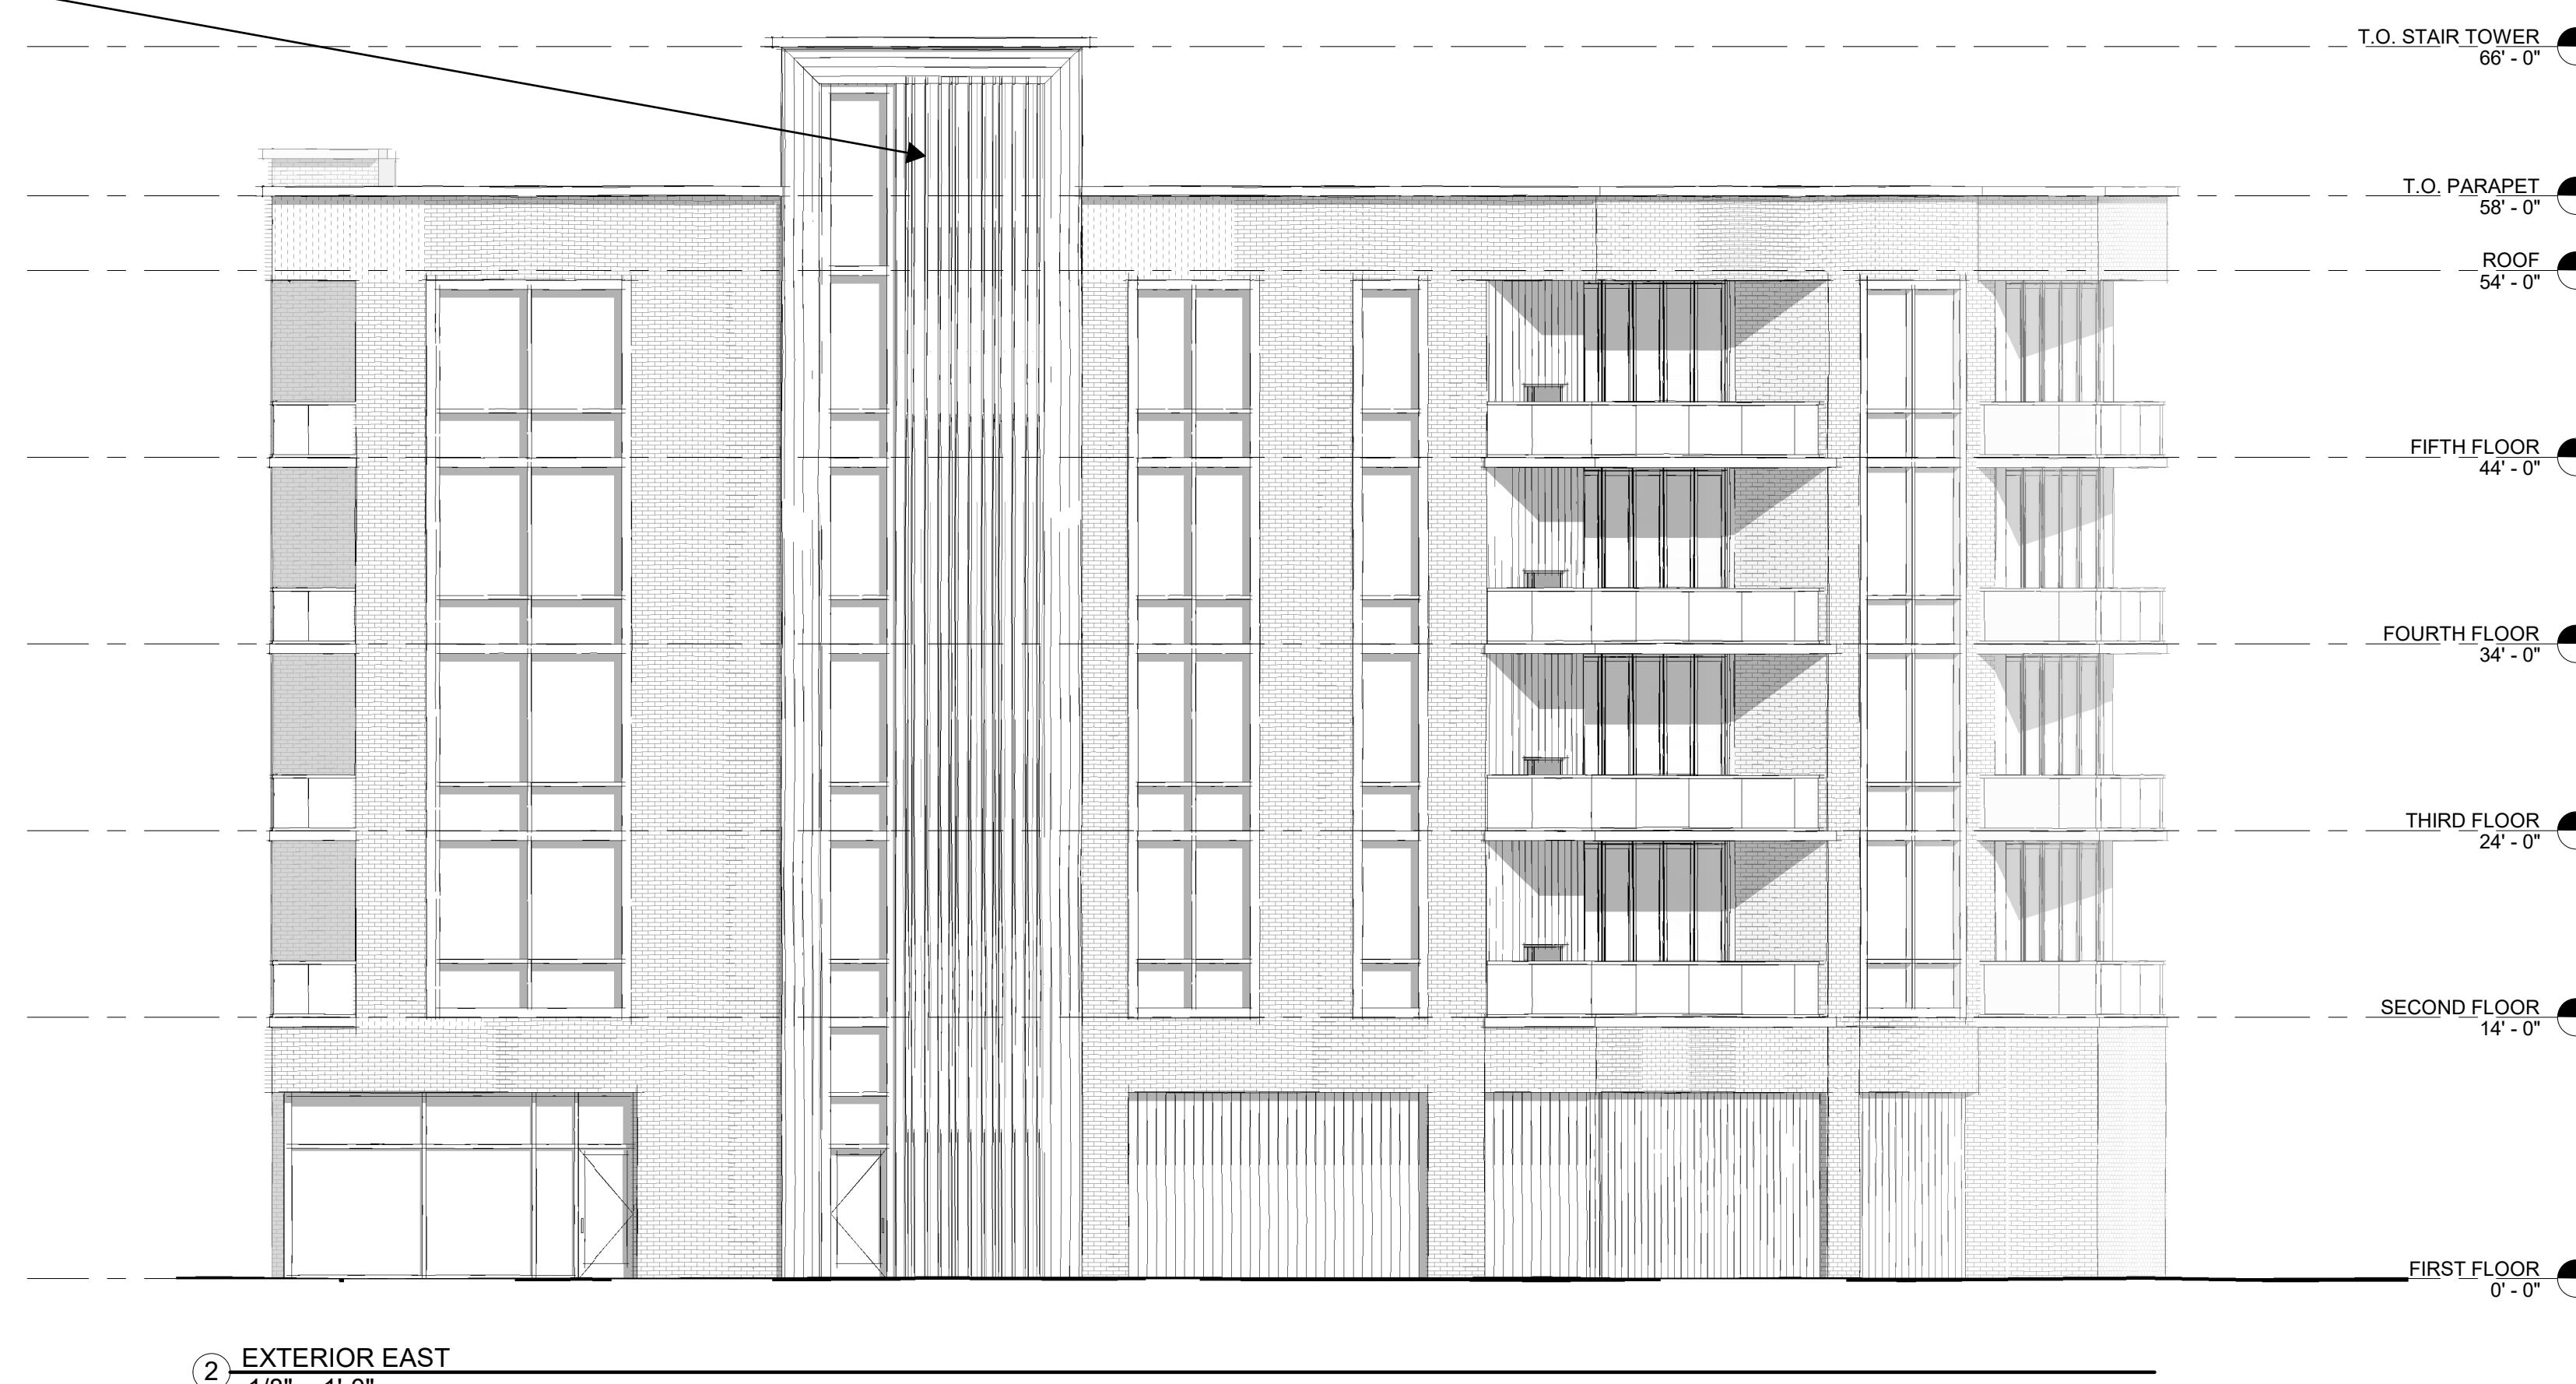

② EXTERIOR EAST  
1/8" = 1'-0"

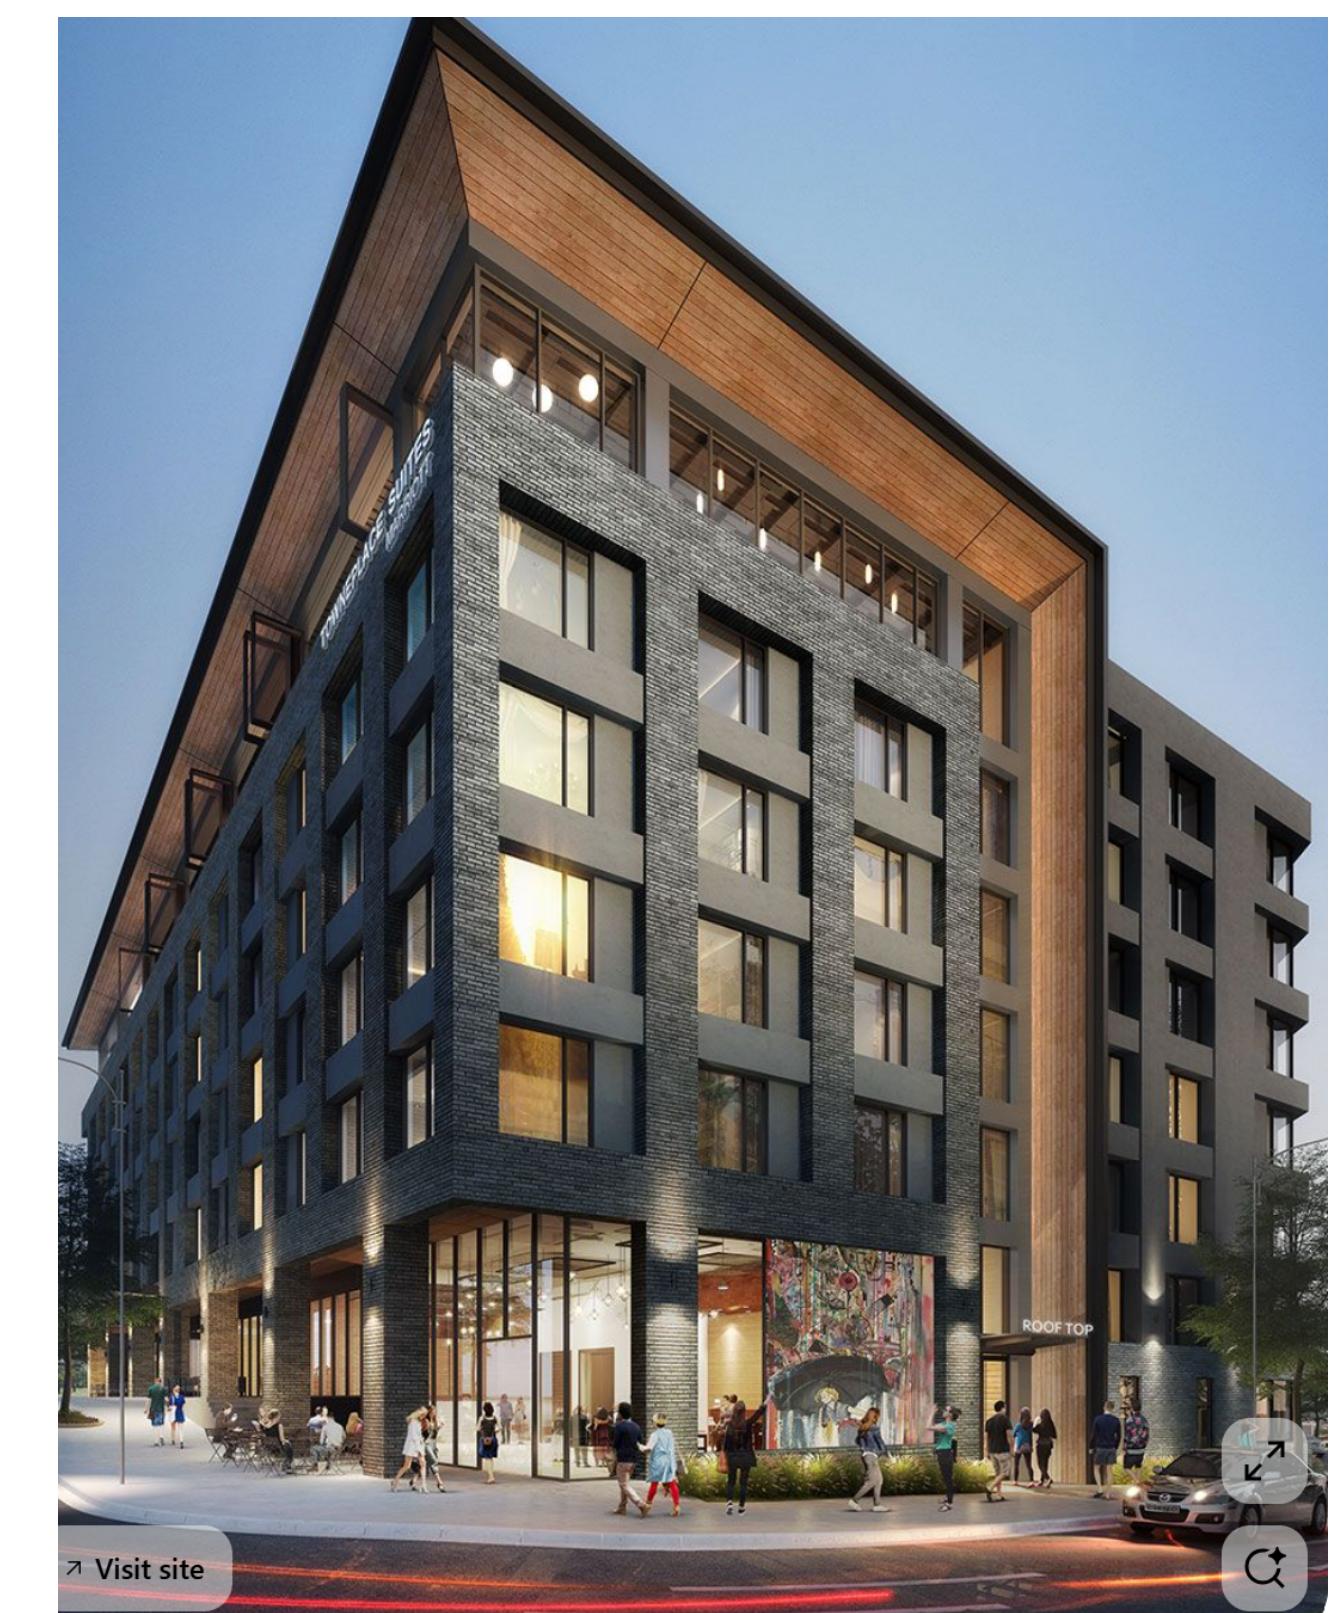

INSPIRATION IMAGE

PRESENTATION ELEVATIONS

ENDLESS ROADS LLC  
BELLA VITA  
PROJECT NUMBER: 025.0213.00  
302 W. FRONT STREET  
TRAVERSE CITY, MI  
ISSUED DATE: 01/23/2026  
SCALE: 1/8" = 1'-0"

01



# —PAC CLAD BOX RIB WALL PANELS | BLACK—



# VERSETTA STONE VENEER PANEL MISSION POINT

# PAC CLAD TIMBER SERIES

## BROWN TIMBER

\*SAMPLE OF THIS IS NOT SO DARK IN PERSON\*

**\*THIS IS PANELIZED\***

# **BELDEN GLAZED BRICK MIDNIGHT BLACK**

2 EXTERIOR EAST  
1/8" = 1'-0"

## ALTERNATE STONE OPTIONS

# CREATIVE MINES VENEER STONE WILDFLOWER



# VERSETTA STONE PANEL LUNAR DRIFT




# VERSETTA STONE PANEL GRANITE REAR



**\*THIS IS PANEL**

## PRESENTATION ELEVATIONS

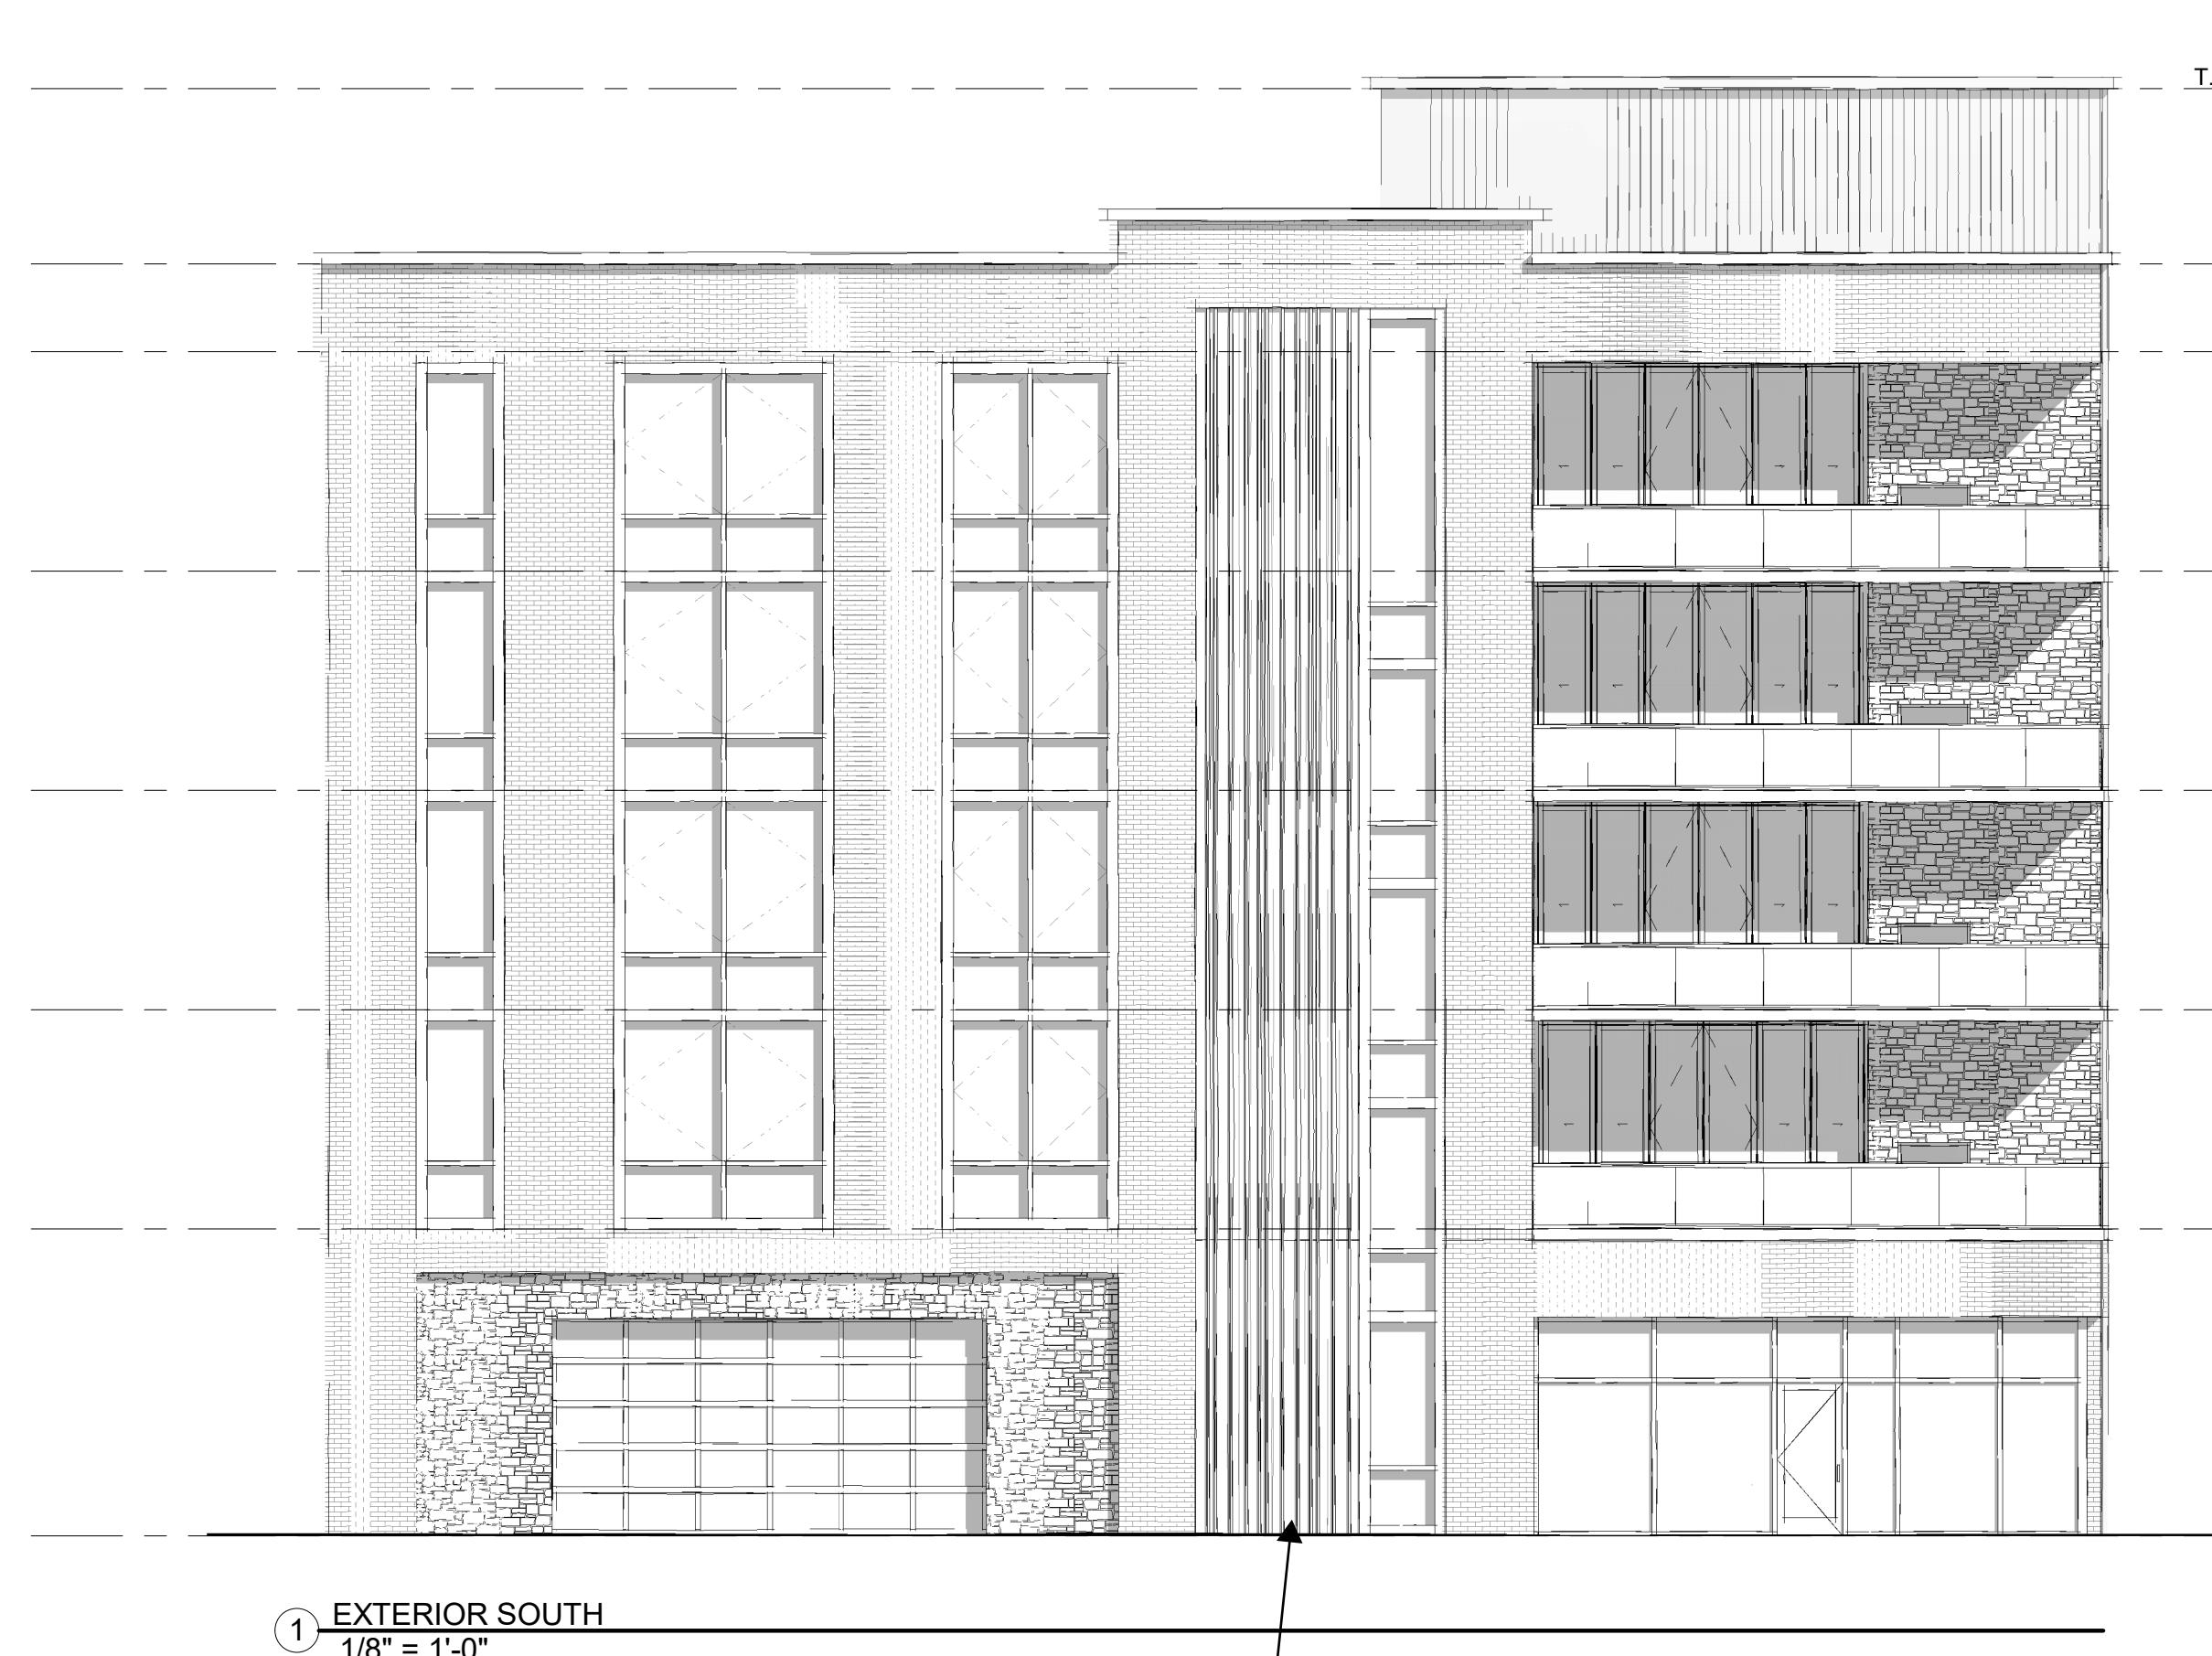

PAC CLAD BOX RIB WALL PANELS | BLACK




CREATIVE MINES VENEER STONE  
WILDFLOWER  
\*ORIGINAL SELECTION - NOT PANELIZED\*

PAC CLAD TIMBER SERIES  
GRAY TIMBER



BELDEN GLAZED BRICK  
MIDNIGHT BLACK

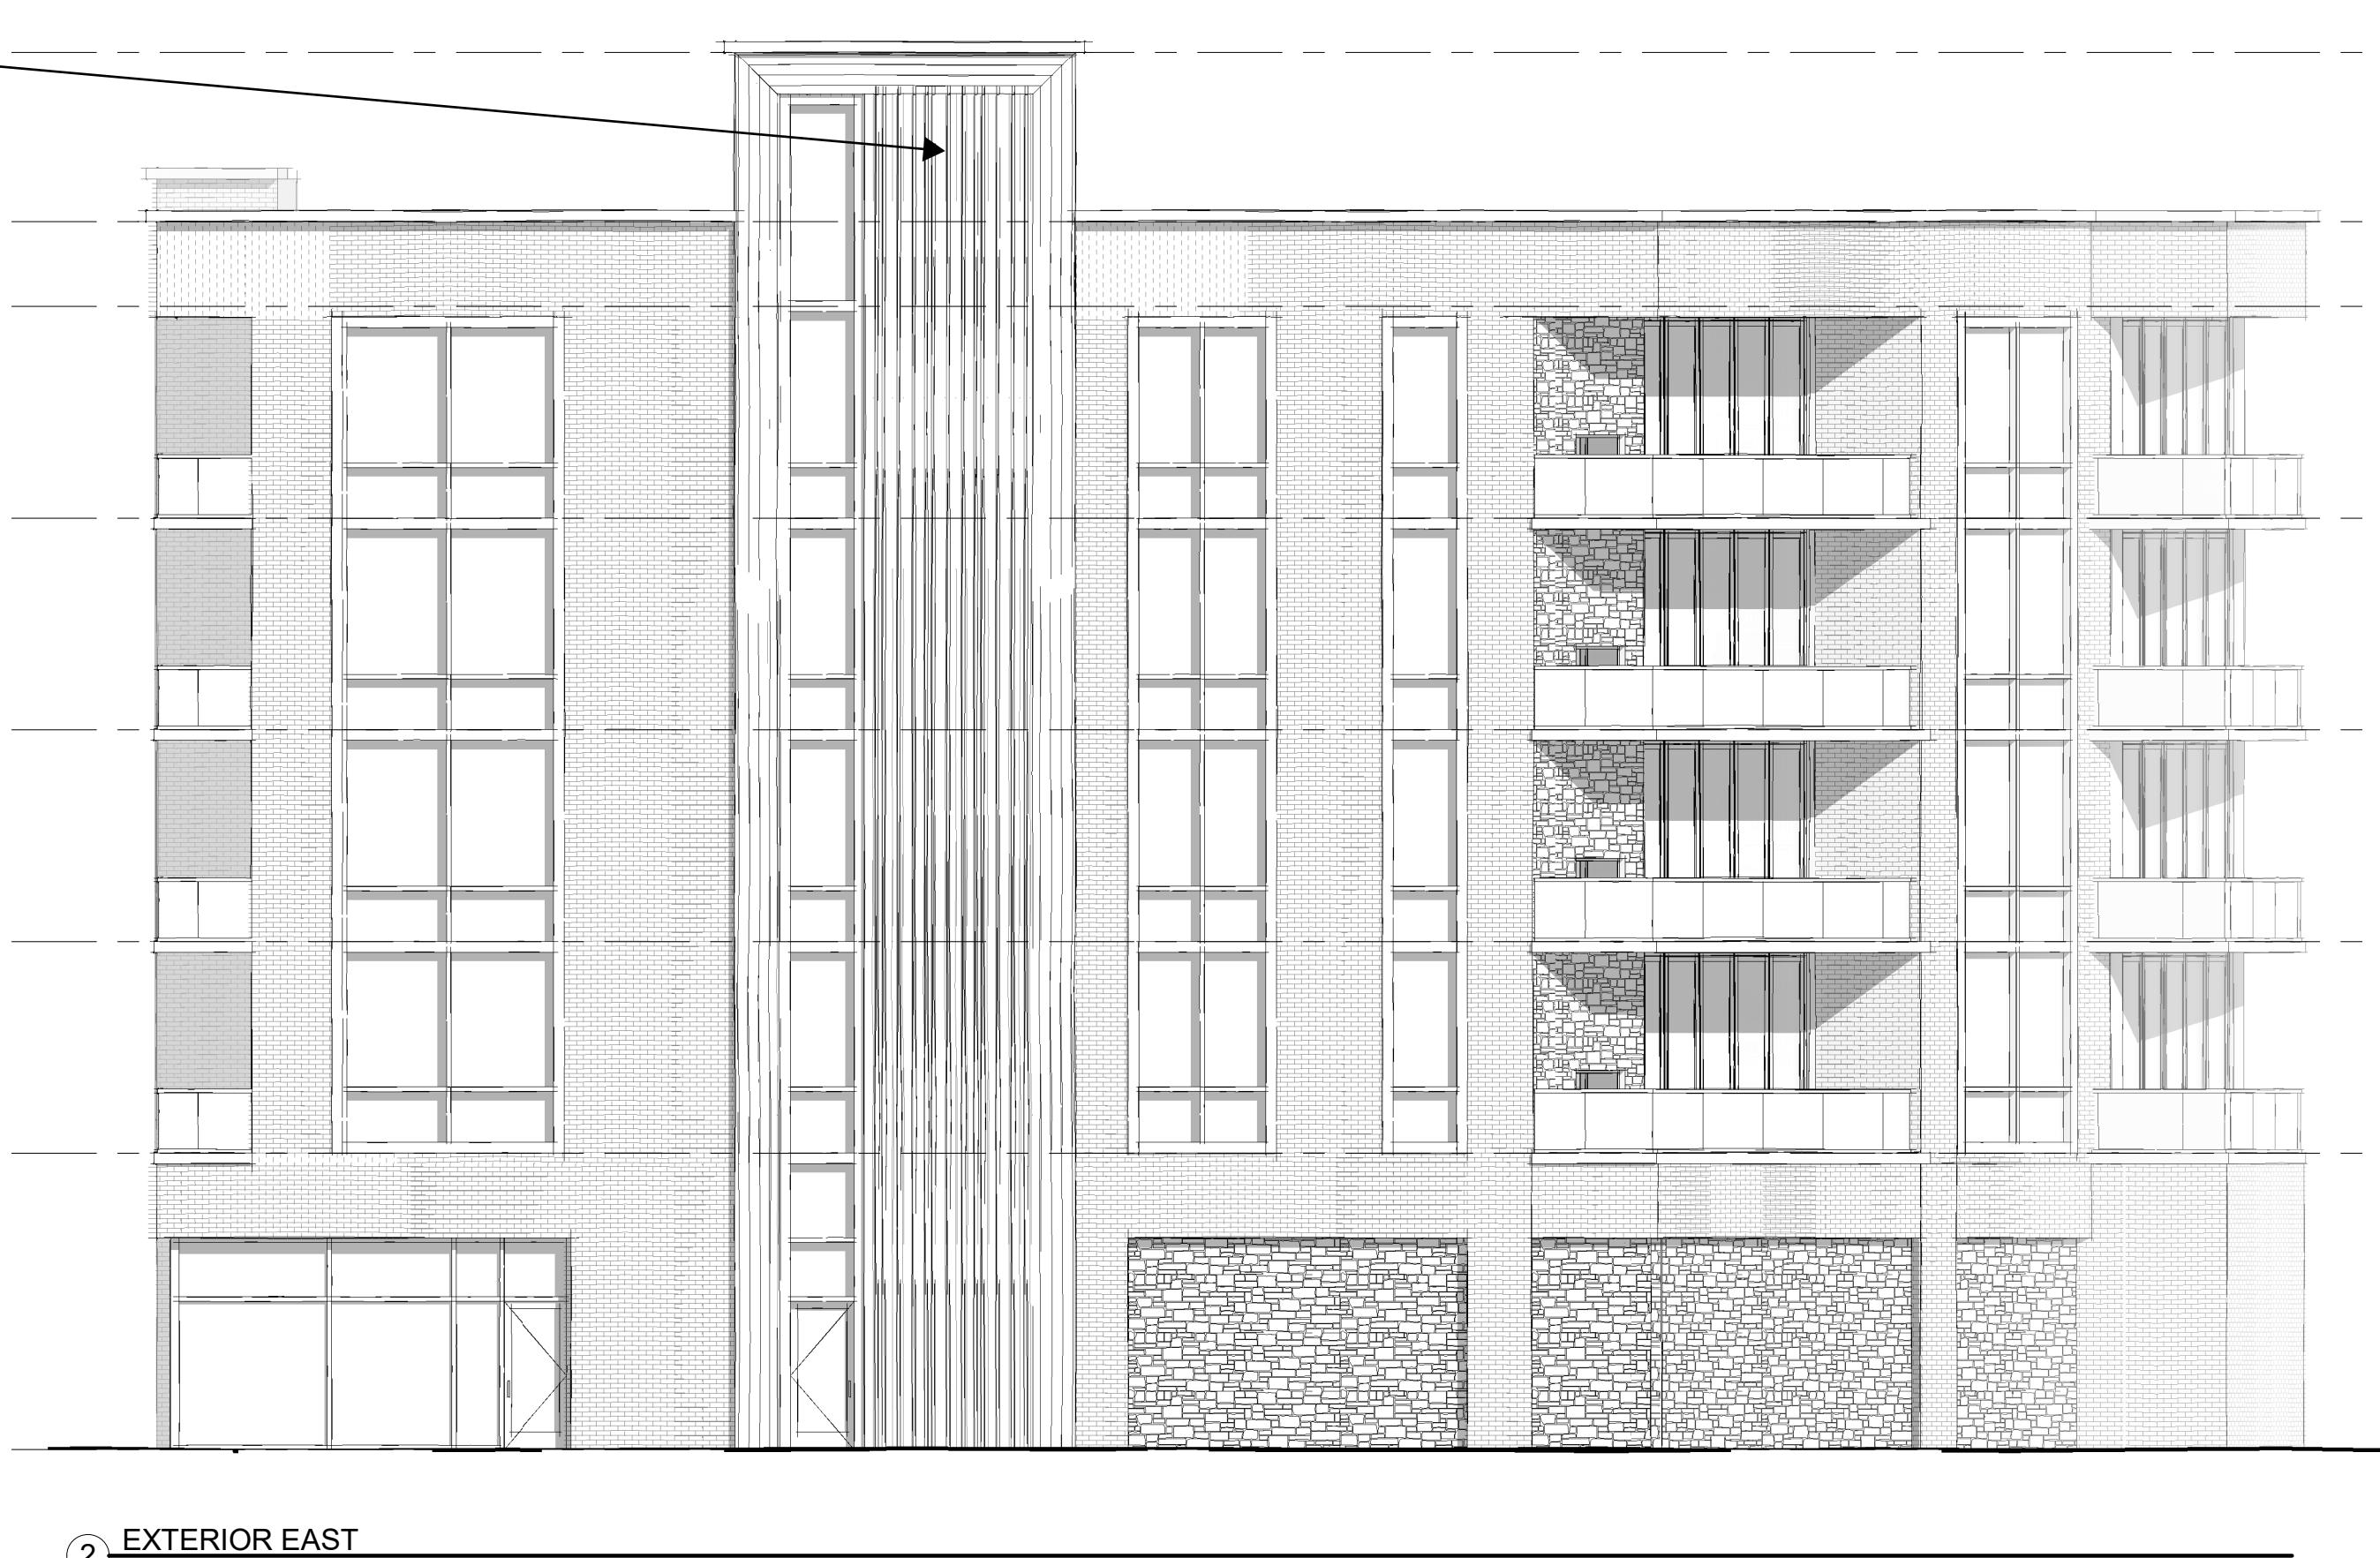

② EXTERIOR EAST  
1/8" = 1'-0"

ALTERNATE STONE OPTIONS

VERSETTA STONE VENEER PANEL  
MISSION POINT



VERSETTA STONE PANEL  
LUNAR DRIFT



\*THIS IS PANELIZED\*



\*THIS IS PANELIZED\*

PRESENTATION ELEVATIONS