



First Floor Plan  
Ceiling Height = 8'-3"

63 Bloomfield Street  
Lexington, MA 02421

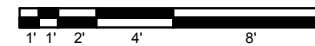


Scale 1" = 10'-0"

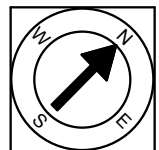


1

Completed: January 2020  
Note: Dimensions are not guaranteed and are provided for informational purposes only. Individual room dimensions are not used to calculate overall square footage.

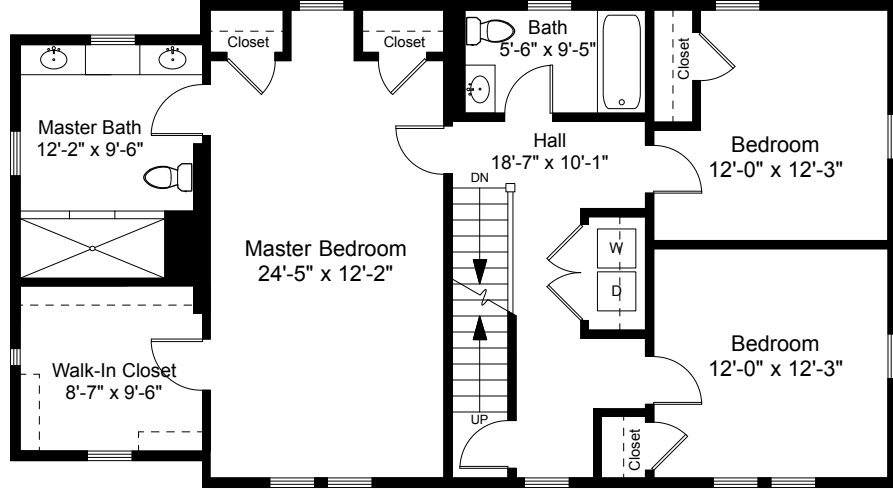

Second Floor Plan  
Ceiling Height = 8'-2"

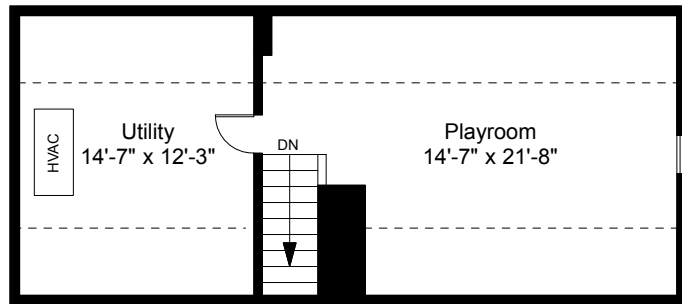


Third Floor Plan  
Ceiling Height = 7'-6"


63 Bloomfield Street  
Lexington, MA 02421



Scale 1" = 10'-0"


Completed: January 2020  
Note: Dimensions are not guaranteed and are provided for informational purposes only. Individual room dimensions are not used to calculate overall square footage.

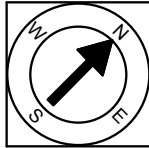

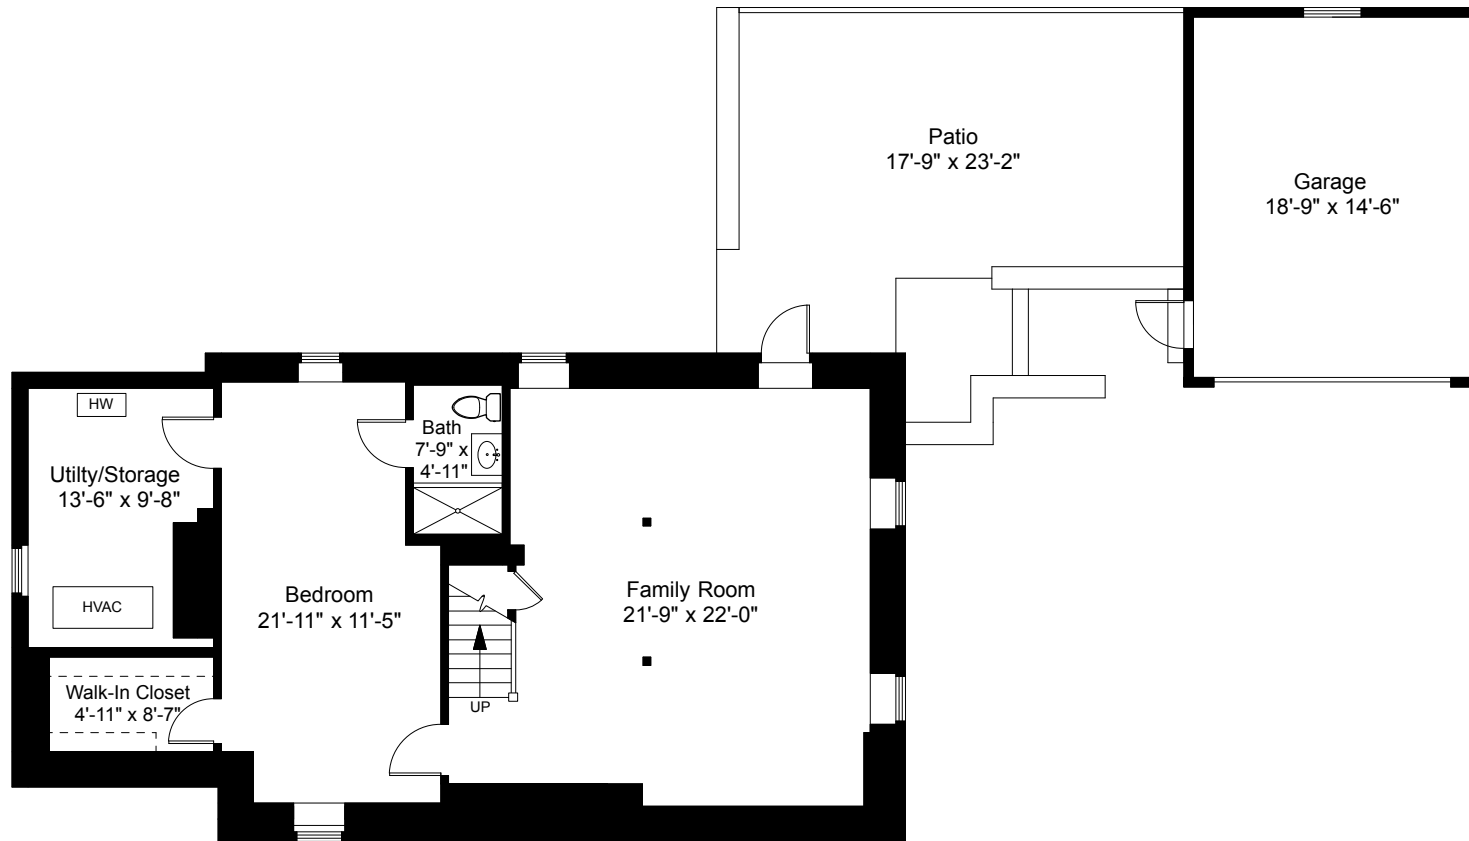

Lower Level Plan  
Ceiling Height = 7'-3"

63 Bloomfield Street  
Lexington, MA 02421

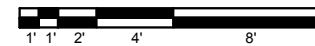

Scale 1" = 10'-0"

Completed: January 2020

Note: Dimensions are not guaranteed and are provided for informational purposes only. Individual room dimensions are not used to calculate overall square footage.

