


CONCRETE FLOOR BY OTHERS 4" MINIMUM REQUIRED
FREE OF REBAR

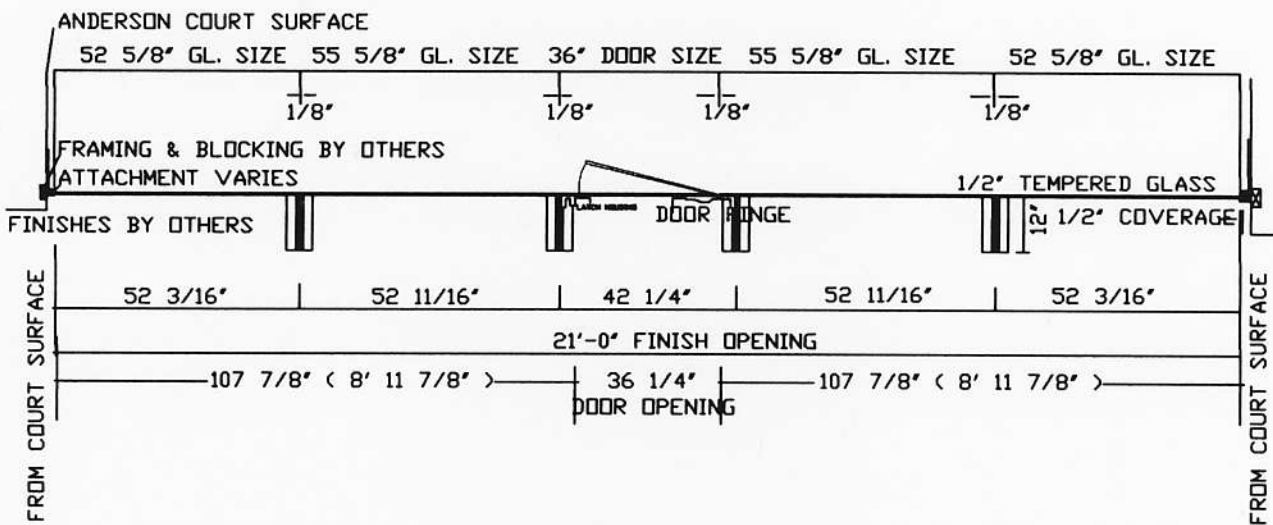

ANDERSON COURTS		
716-447-9966 FAX 716-447-9969		
SCALE: NTS	DRAWN BY: RPT	Date: 5/13/08
GLASS BACK DETAIL		
PROJECT: STANDARD	REVISION NO: SG EP 200	