


INTERFLEX SQUASH FLOOR SYSTEM

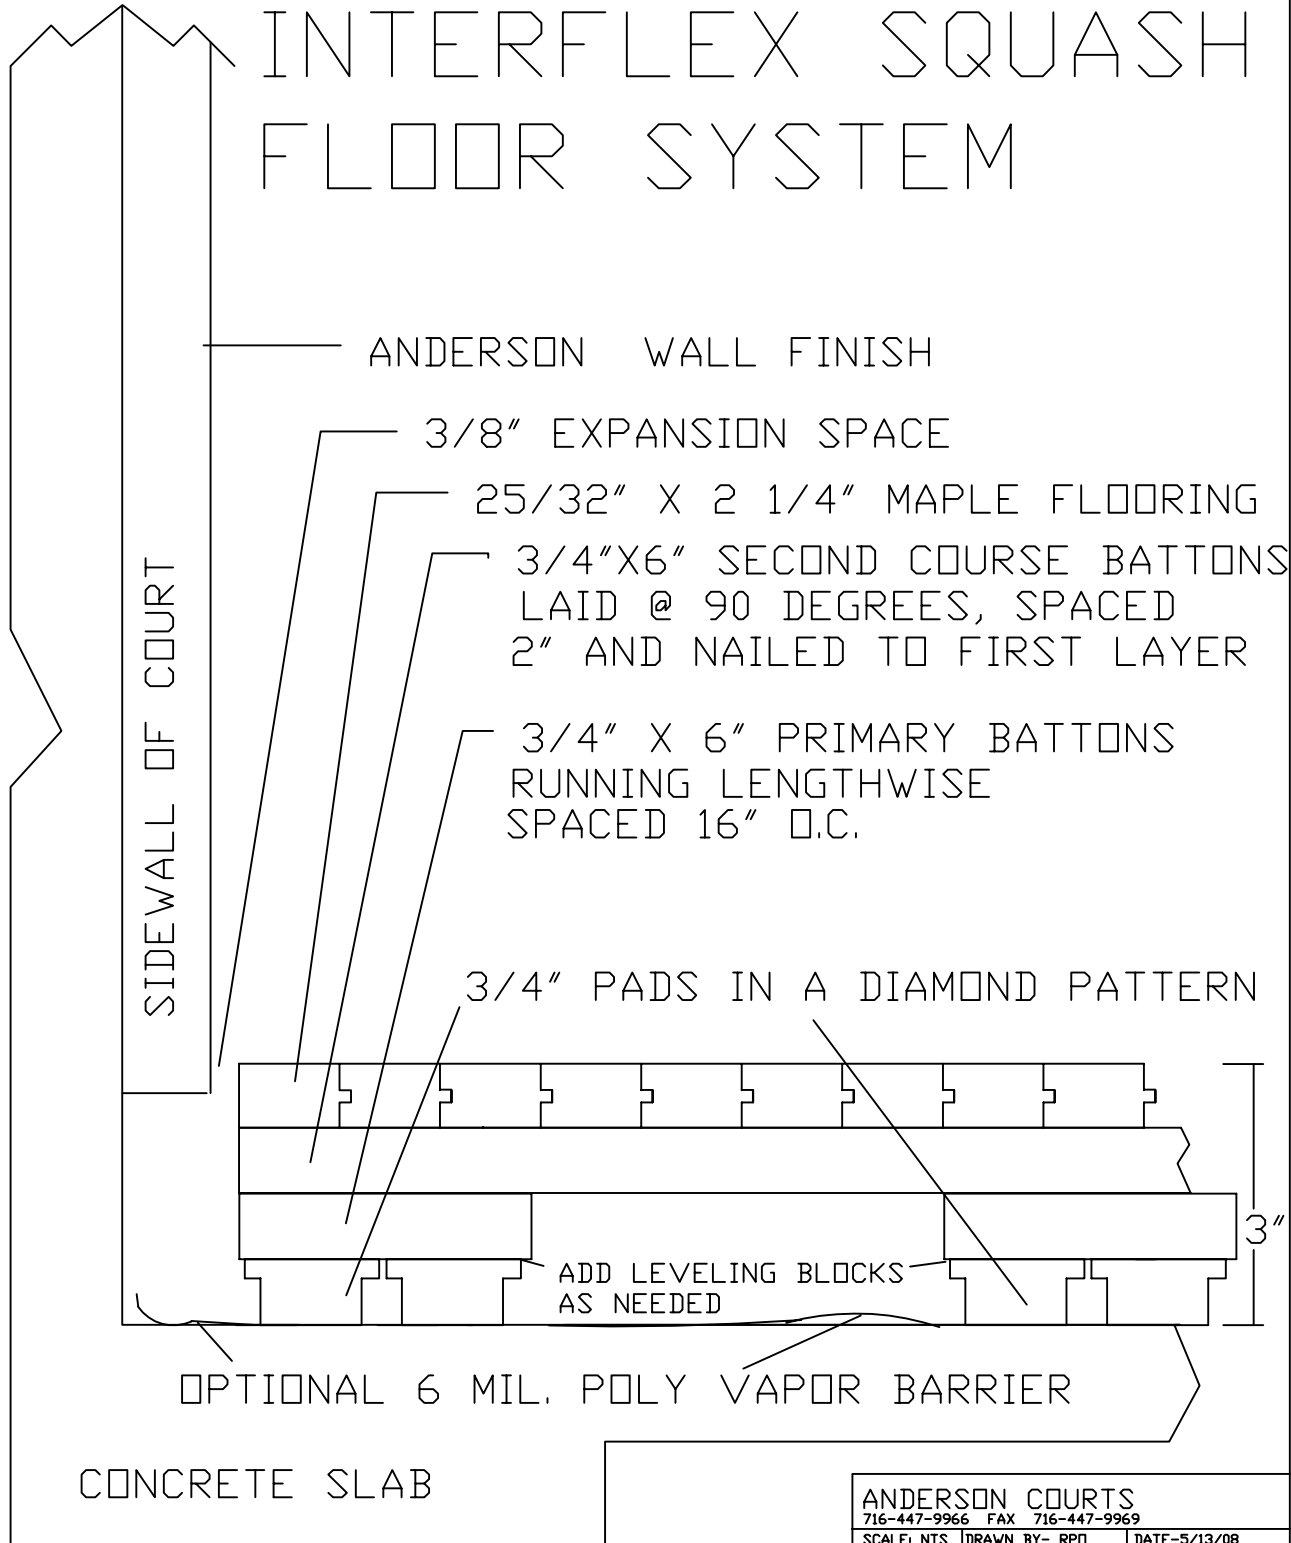

CONCRETE SLAB

OPTIONAL 6 MIL. POLY VAPOR BARRIER

ADD LEVELING BLOCKS AS NEEDED

3/4" PADS IN A DIAMOND PATTERN

3/4" X 6" PRIMARY BATTONS RUNNING LENGTHWISE SPACED 16" O.C.

3/4" X 6" SECOND COURSE BATTONS LAID @ 90 DEGREES, SPACED 2" AND NAILED TO FIRST LAYER

25/32" X 2 1/4" MAPLE FLOORING

3/8" EXPANSION SPACE

ANDERSON WALL FINISH

SIDEWALL OF COURT

ANDERSON COURTS		
716-447-9966 FAX 716-447-9969		
SCALE: NTS	DRAWN BY: RPD	DATE: 5/13/08
INTERFLEX SQUASH FLOOR		
PROJECT	STANDARD	DRAWING NO. FL 100