
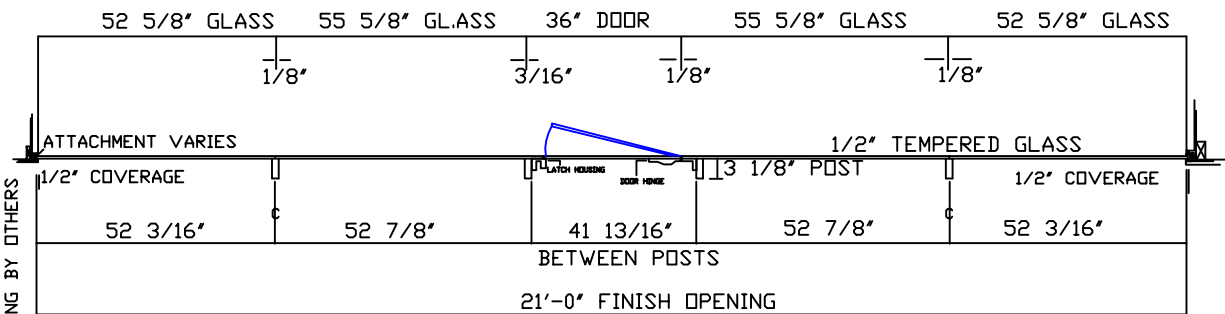


21'-0" FINISHED OPENING

STRUCTURAL HEADER ABOVE-BY OTHERS

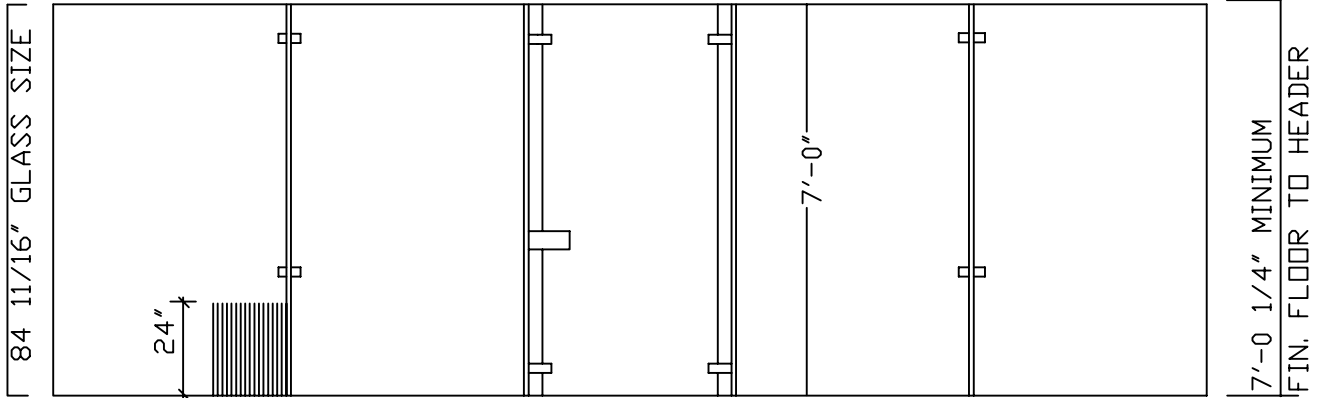

EXTERIOR FINISHES AND BLOCKING BY OTHERS

ANDERSON COURTS		
716-447-9966 FAX 716-447-9969		
SCALE: NTS	DRAWN BY: RPD	DATE: 4/10/08
GLASS BACK DETAIL-POST		
PROJECT	STANDARD	DRAWING NO. SG EP/AC 300