



**PROPOSED MAIN FLOOR PLAN**

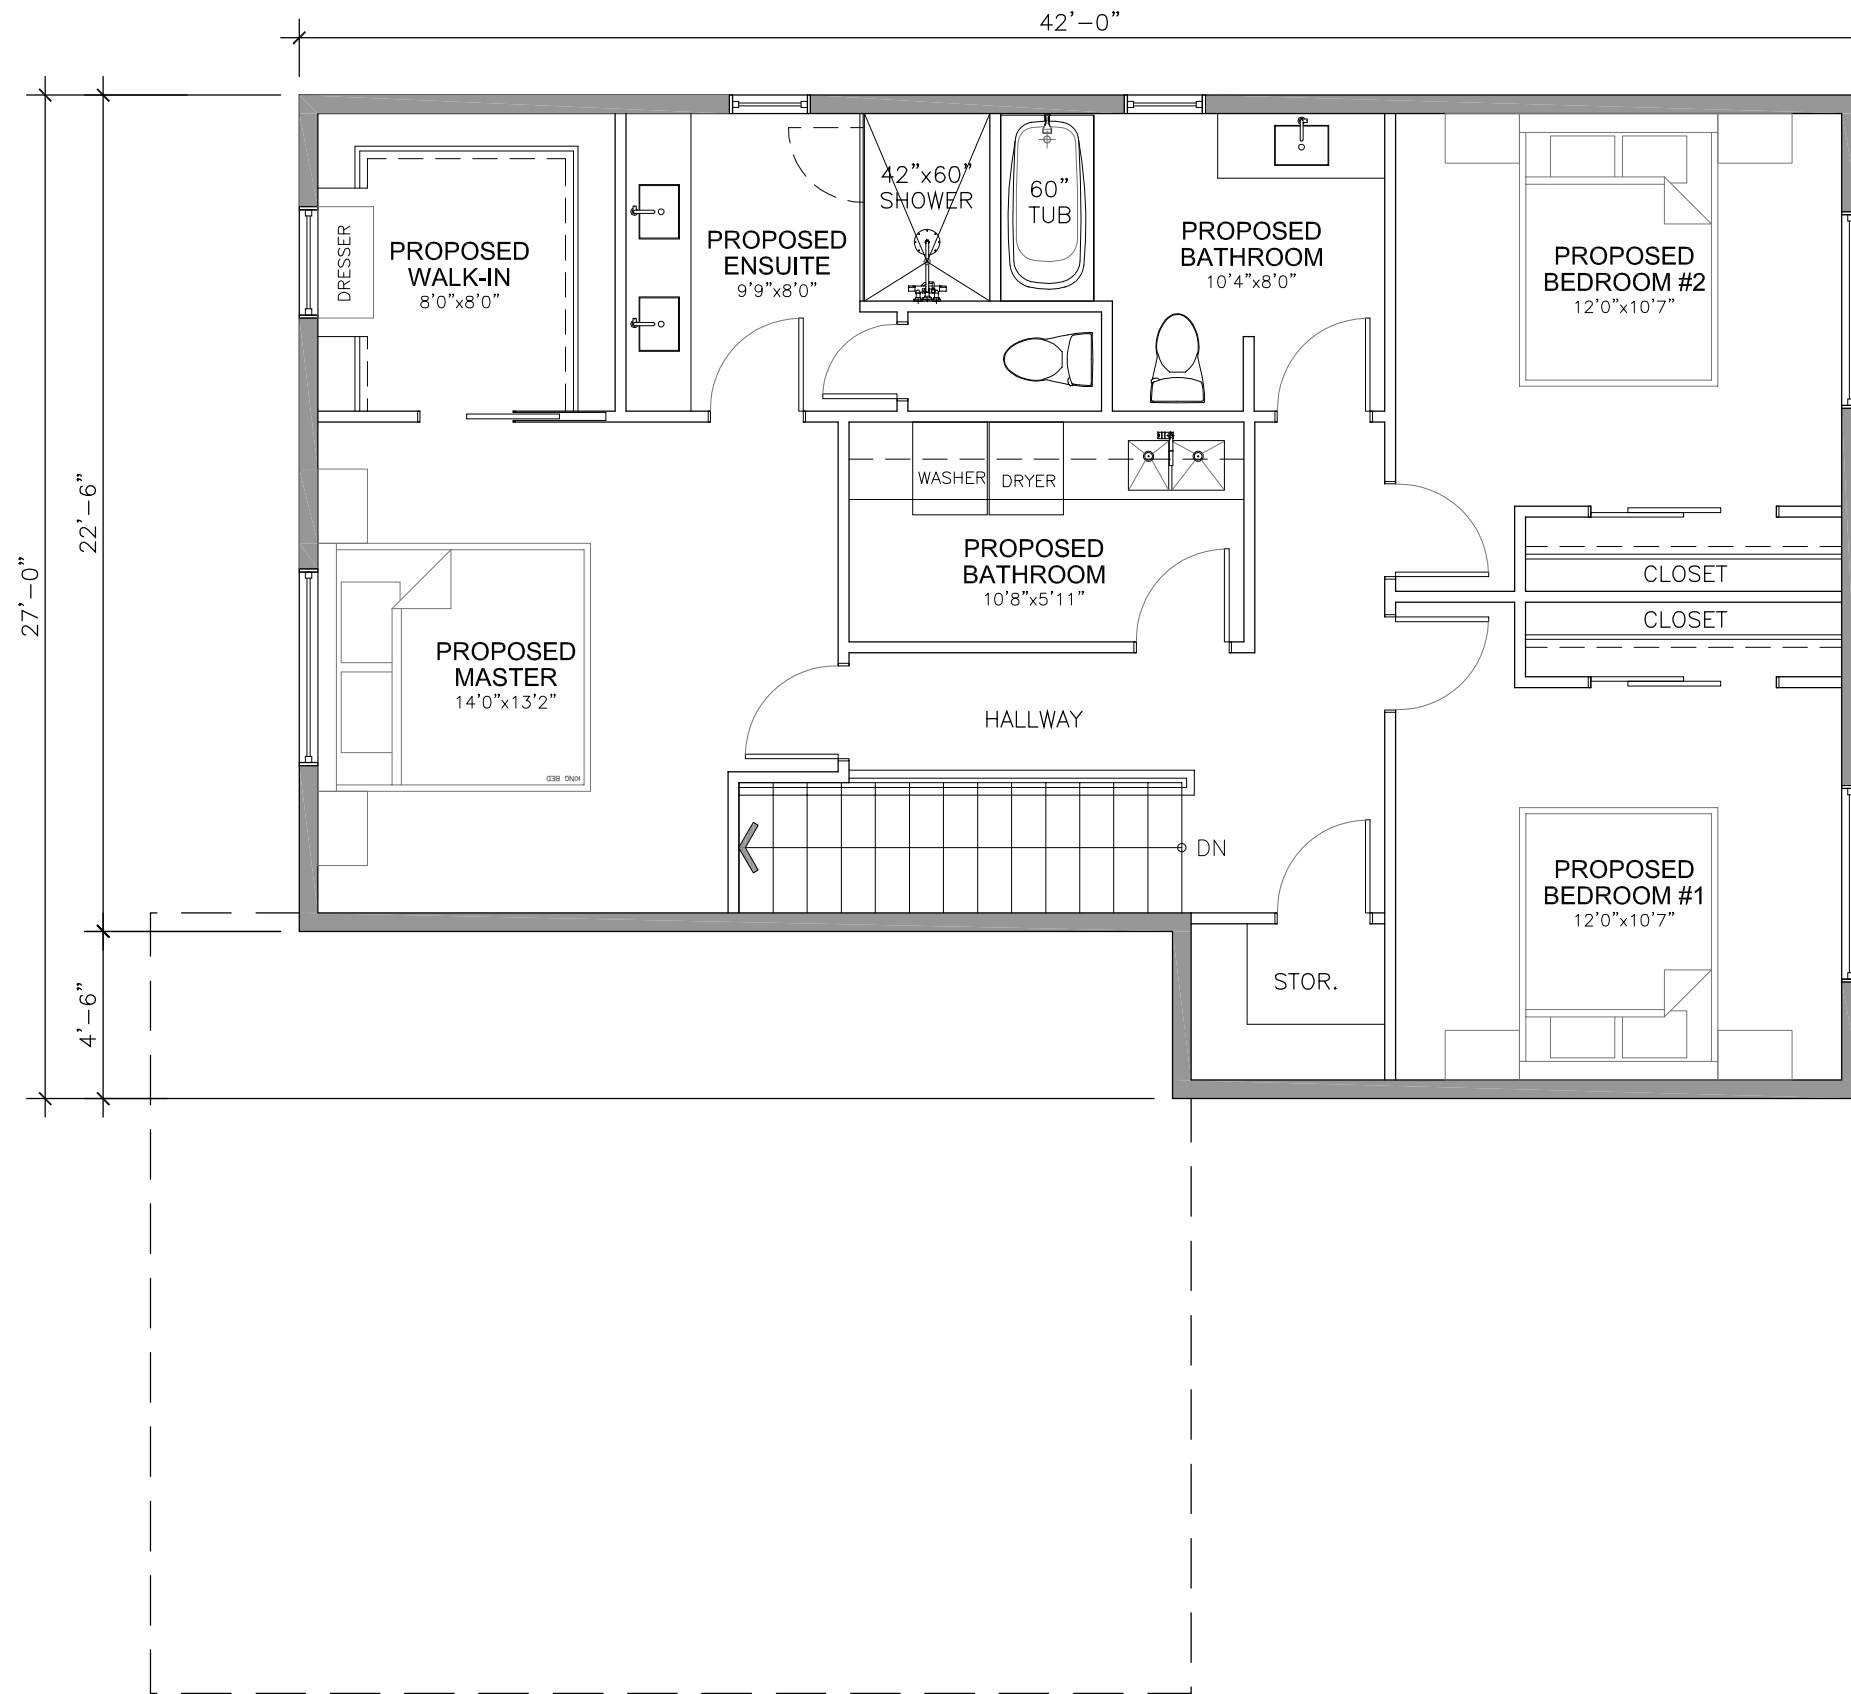

**PROPOSED 2ND FLOOR PLAN**

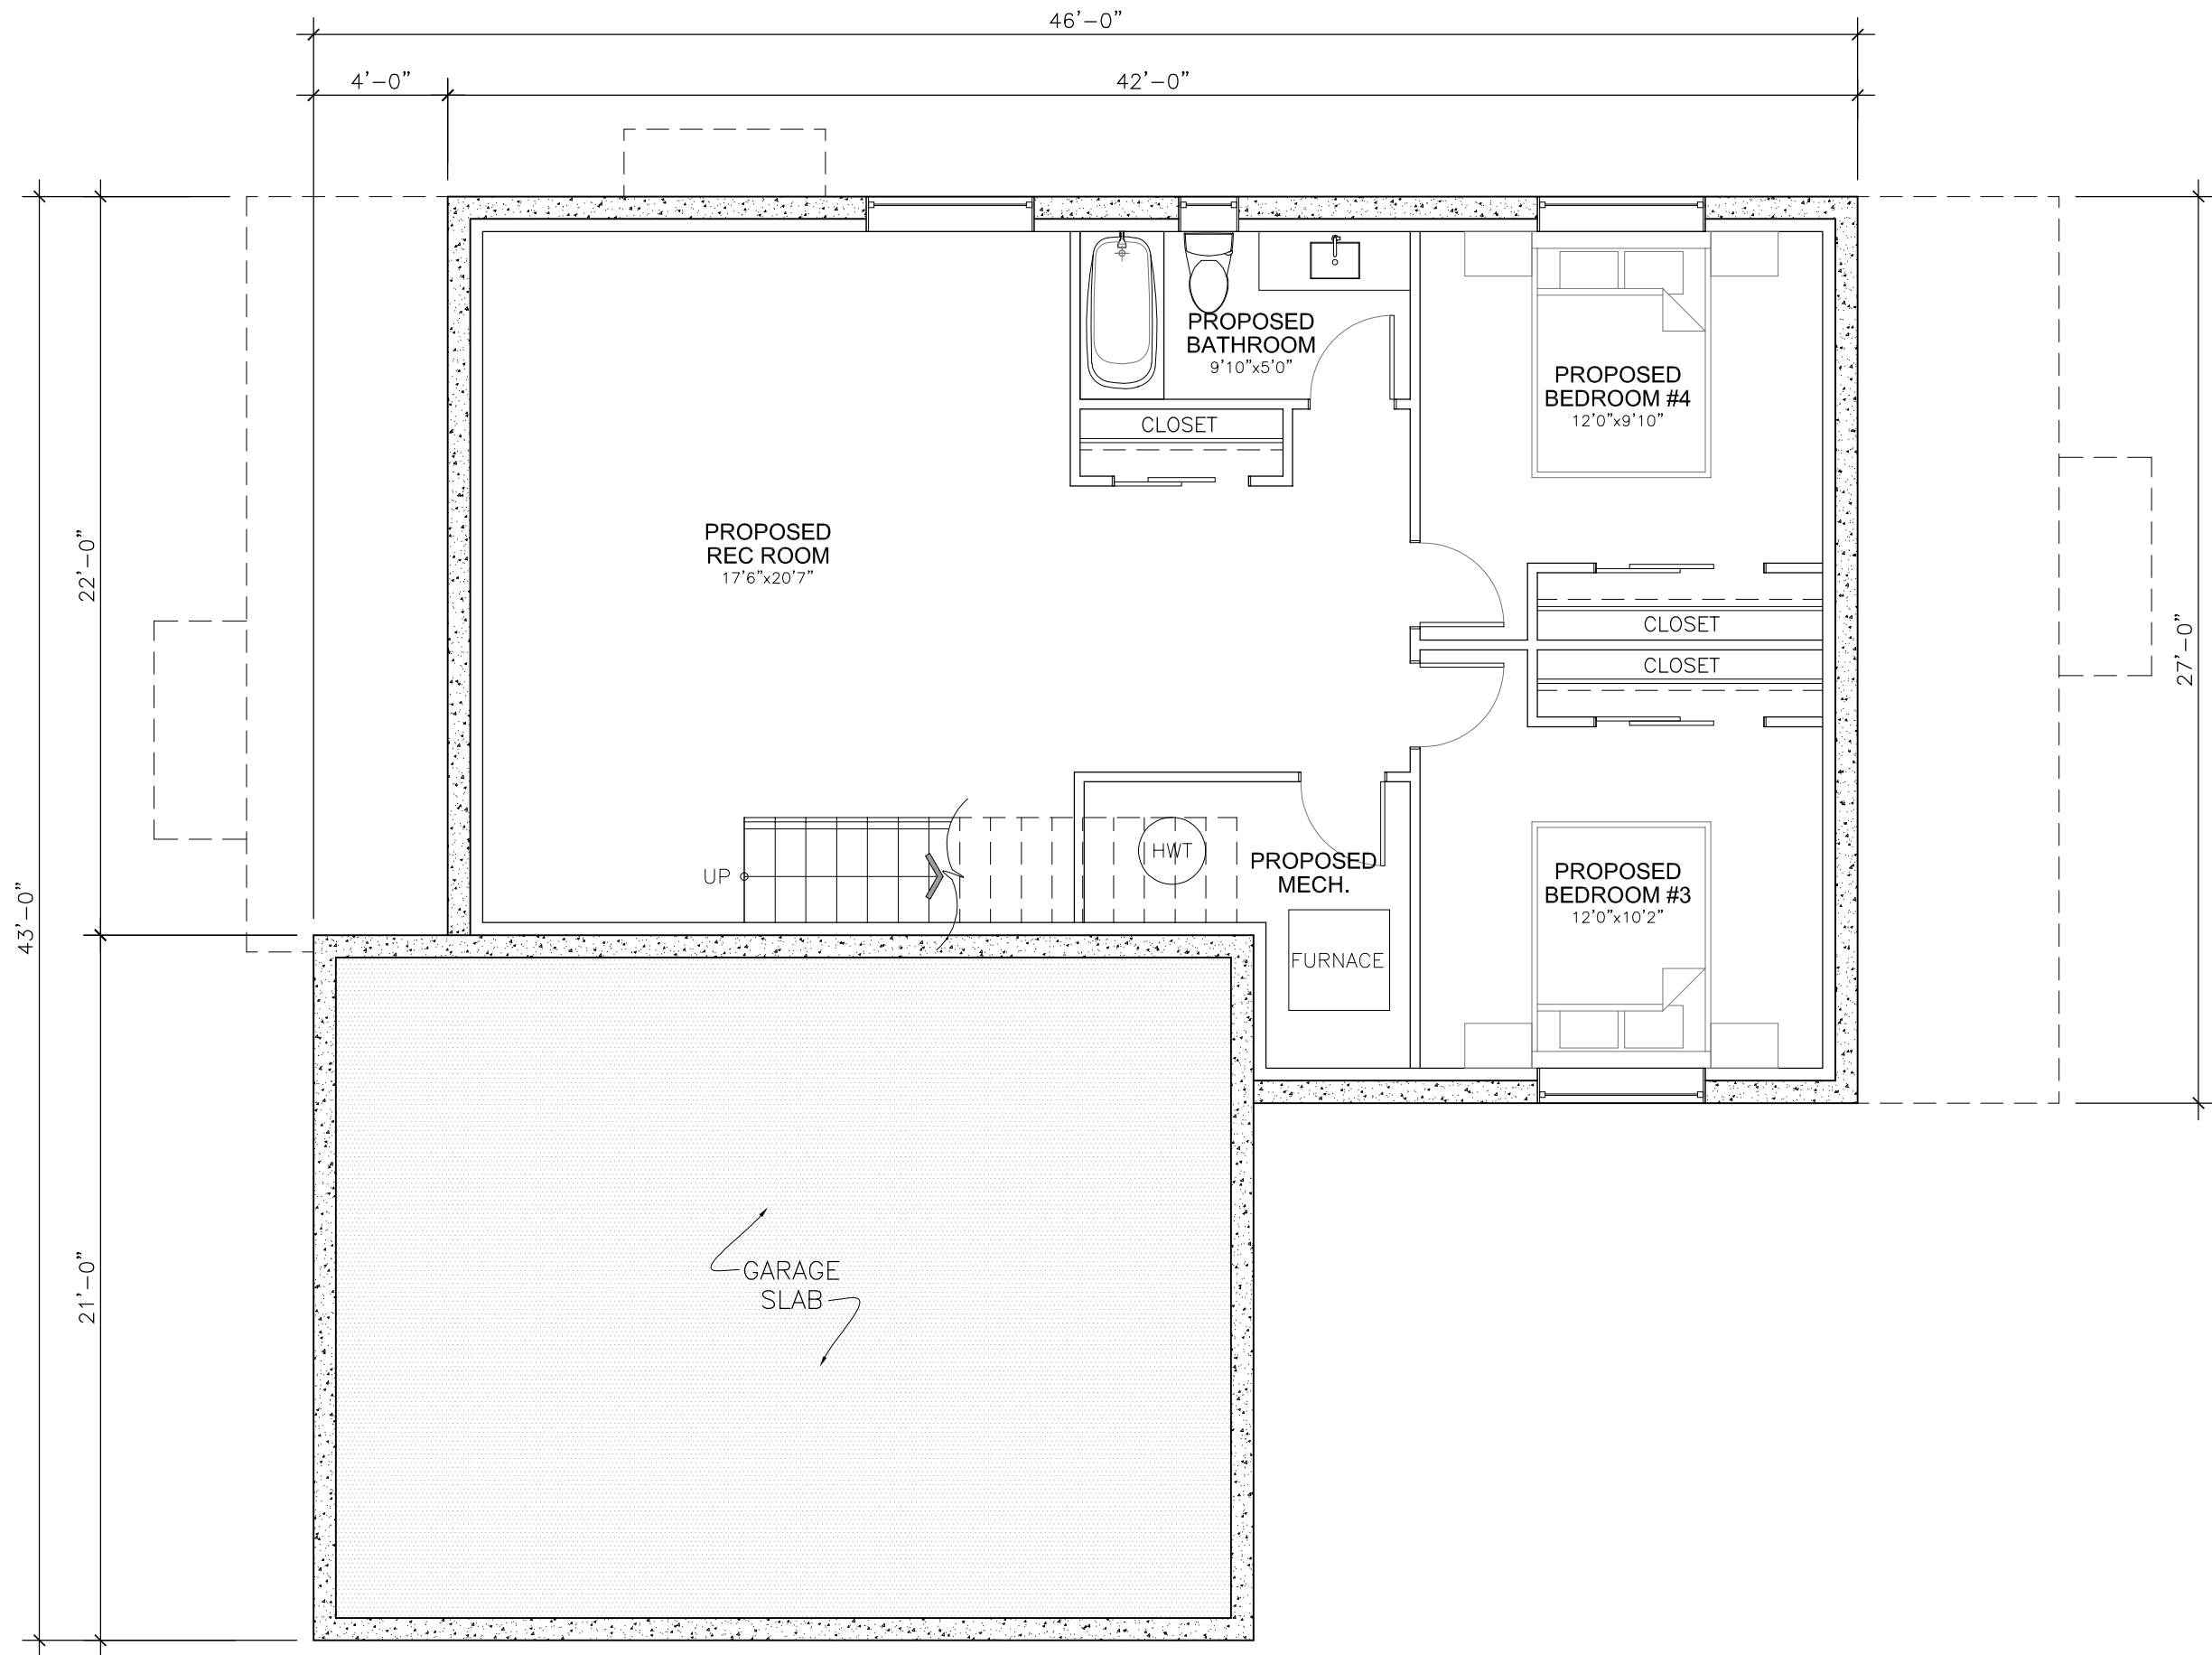

**OPTIONAL BASEMENT PLAN**



PROPOSED FRONT ELEVATION