

**POSITIVELY.  
PINEBLUFF  
CONVENTION CENTER**

\*

EVENT : \* BUSINESS EXPO BREAKFAST  
 (CONTINUED) : \*  
 EVENT # : \* 1905004  
 DATE : \* MAY 2, 2019

---

DRAWN BY: \* MKH      DATE: \* 1-8-19  
 APPROVED: \_\_\_\_\_ DATE: \_\_\_\_\_  
 SECOND : \_\_\_\_\_ DATE: \_\_\_\_\_

---

STANDARD EVENT INFORMATION

LOG NAME: \* \_\_\_\_\_

LESSEE : \_\_\_\_\_  
 APPROVED: \_\_\_\_\_ DATE: \_\_\_\_\_

---

DISTRIBUTION: (CIRCLE)

ORIGINAL LESSEE    OPER/DIR    OPER/BB    GRAPHICS    EV-SEC  
 CHIEF-ENG    HK-AR/DIR    FOREMAN    TECH(3)    FOOD(2)

REQUESTED CHANGES BY THE LESSEE TO THE SET-UP  
 OF THIS EVENT WITHIN 10 DAYS OF THE EVENT WILL  
 RESULT IN ADDITIONAL CHARGES


NOTES FOR THIS EVENT: \_\_\_\_\_

1. STAGE IS 24 X 8.
2. 49 ROUNDS OF 8.
3. BURGUNDY DRAPES AND SKIRTS.
4. HT FOR 5 AS SHOWN.
5. 4 BUFFET LINES IN C.L.
6. PLANTS WILL BE DELIVERED BY SHEPHERDS ON WED. MAY 3, 2017 AT 1:00PM
9. N/A
8. ARAMART CATERING EVENT.
9. CLIENT RENTING TABLES CLOTHS FROM PBCC.
10. CLOTHS NEED TO BE ON TABLES BY 10 AM ON 5-3-17
11. USE FOLDING CHAIRS ONLY ON THE TABLES AT THE EAST & WEST SIDE NOT AT BACK (IF NEEDED)
12. PRES. PODIUM WITH MIC.
13. 4 COFFEE TABLES AS SHOWN.
14. WORK TABLES FOR THOMPSON'S AS SHOWN.
15. 1-6' TABLE FOR AWARDS BEHIND PODIUM.
16. 11 ROUNDS OF 10 AT BACK OF ROOM
17. SPOTLIGHT HT
18. PROJECTOR CART & 12' SCREEN


DRAWING 1 OF 3

BUSINESS EXPO  
MAY 2, 2019  
EVENT #1905004  
C.L. LAYOUT

DRAWING 2 OF 3

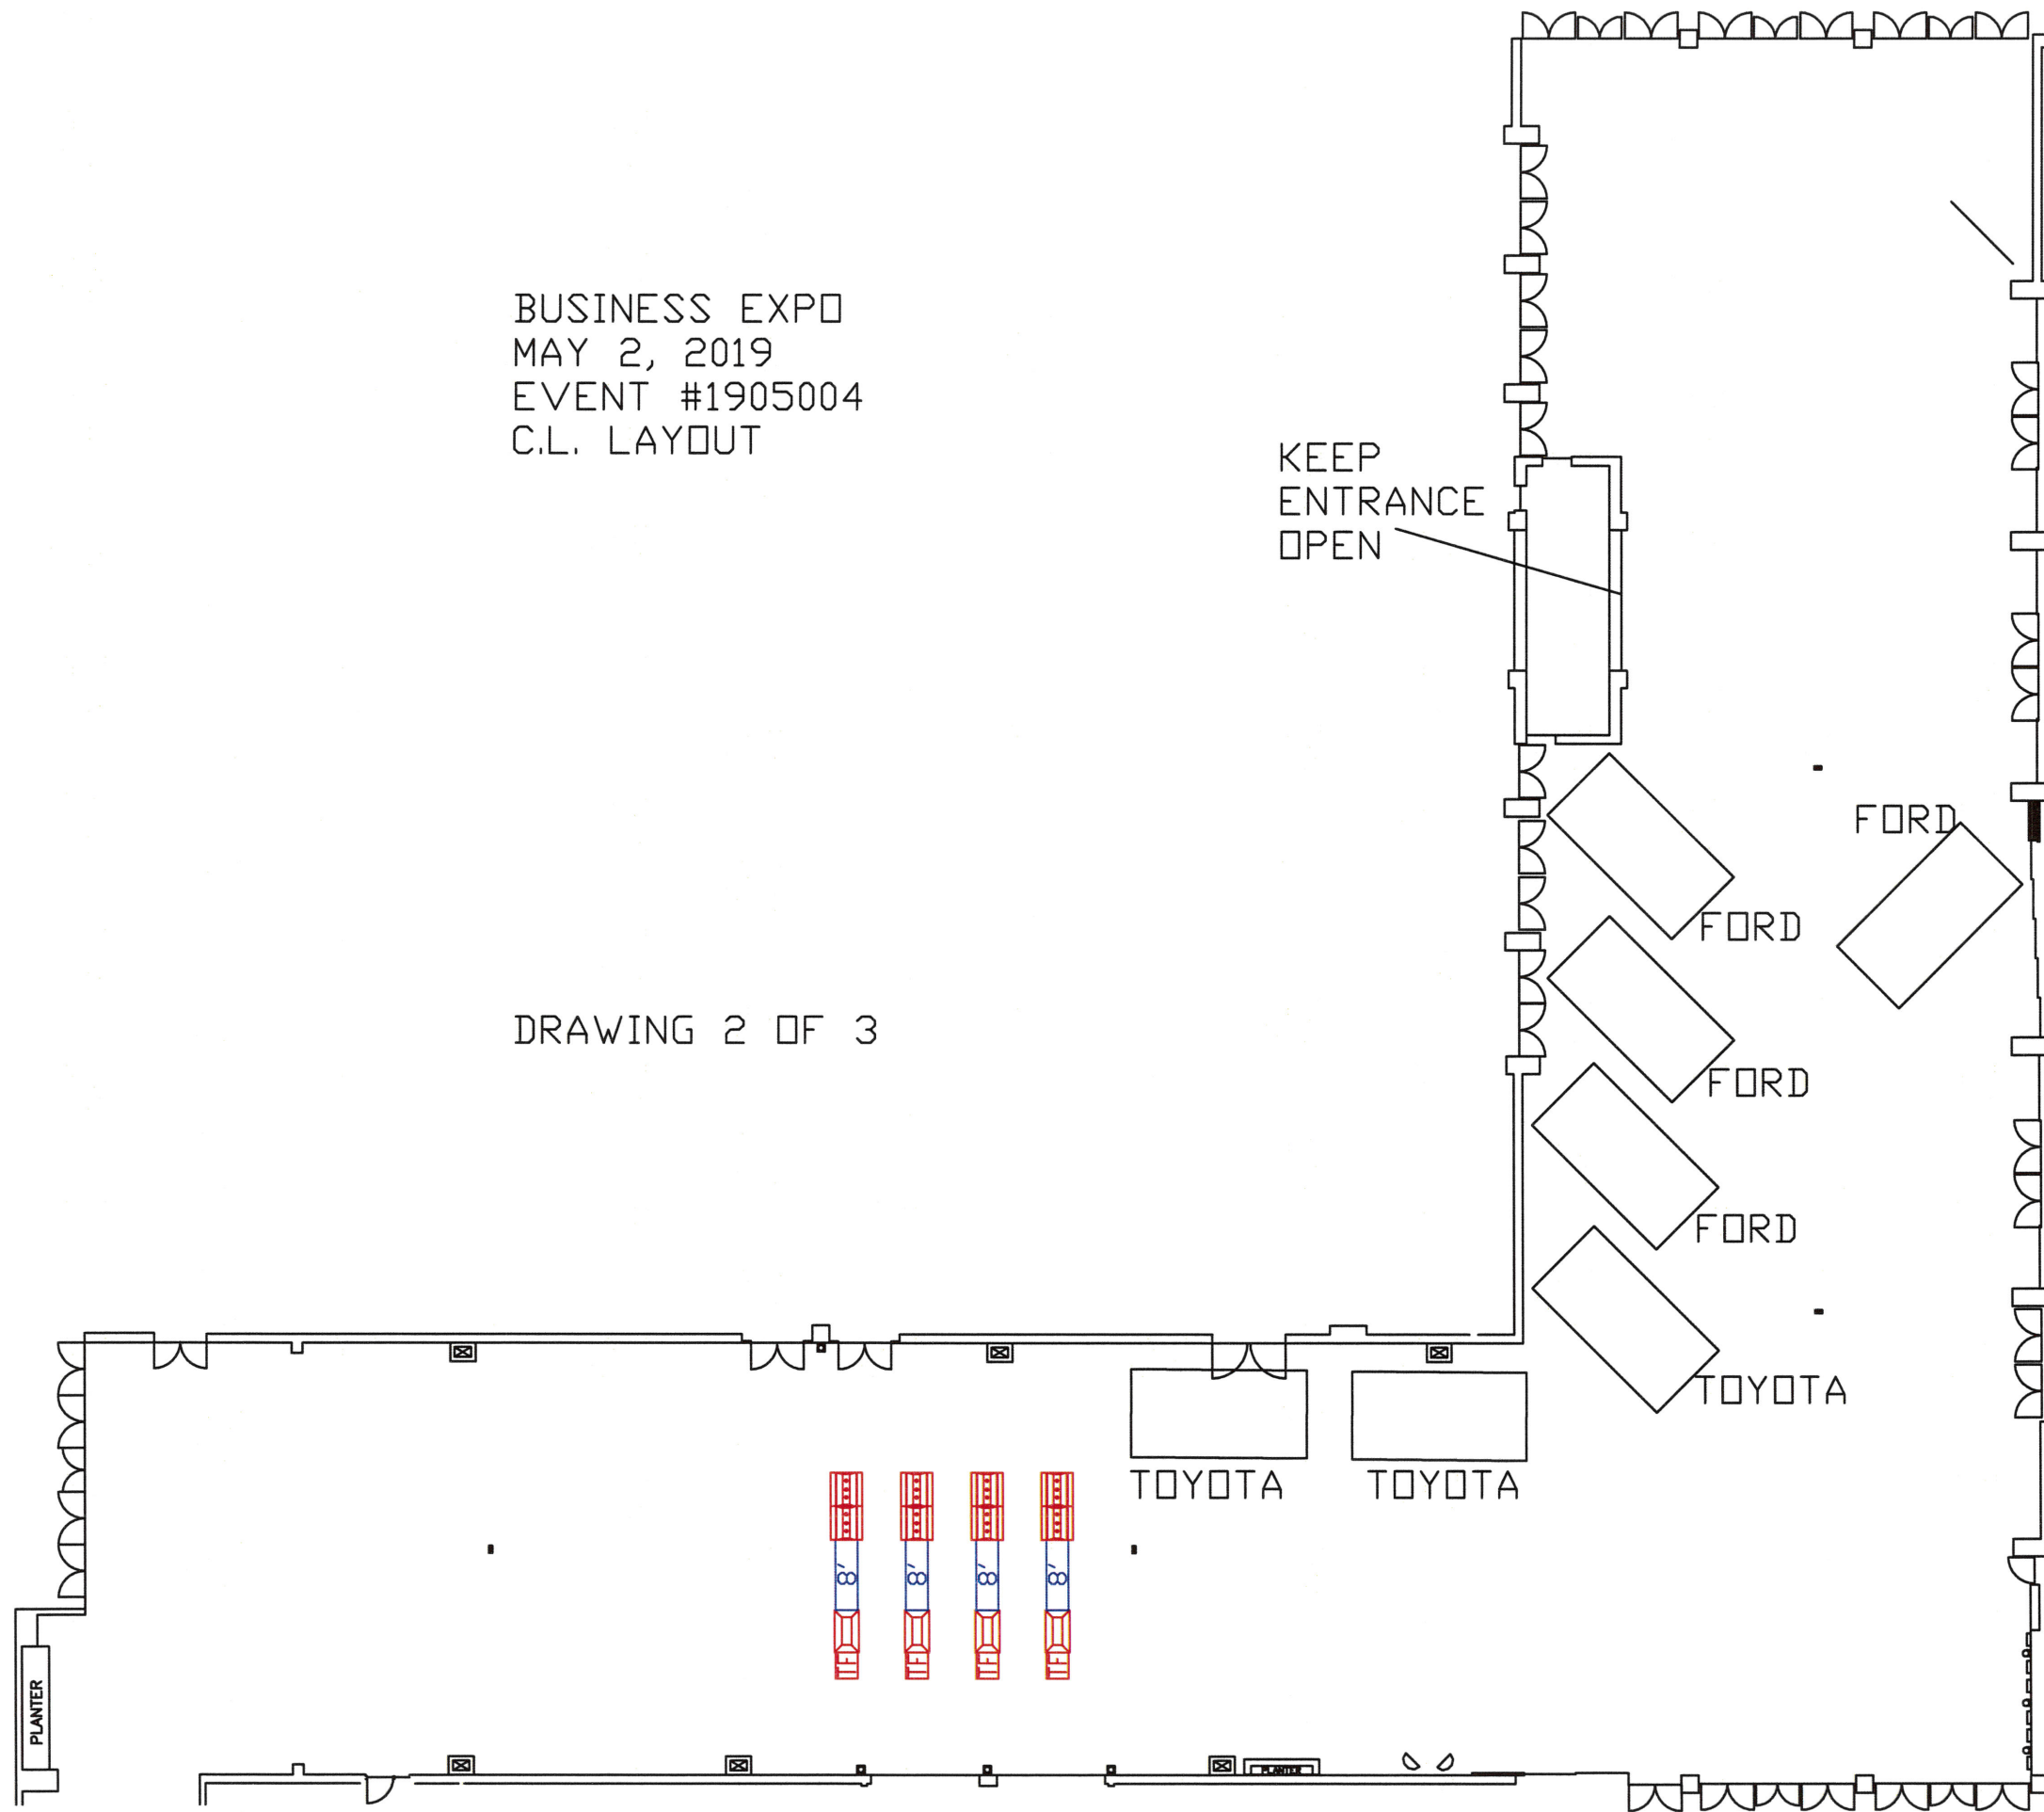

BUSINESS EXPO 2019  
EVENT # 1905004  
MAY 2, 2019

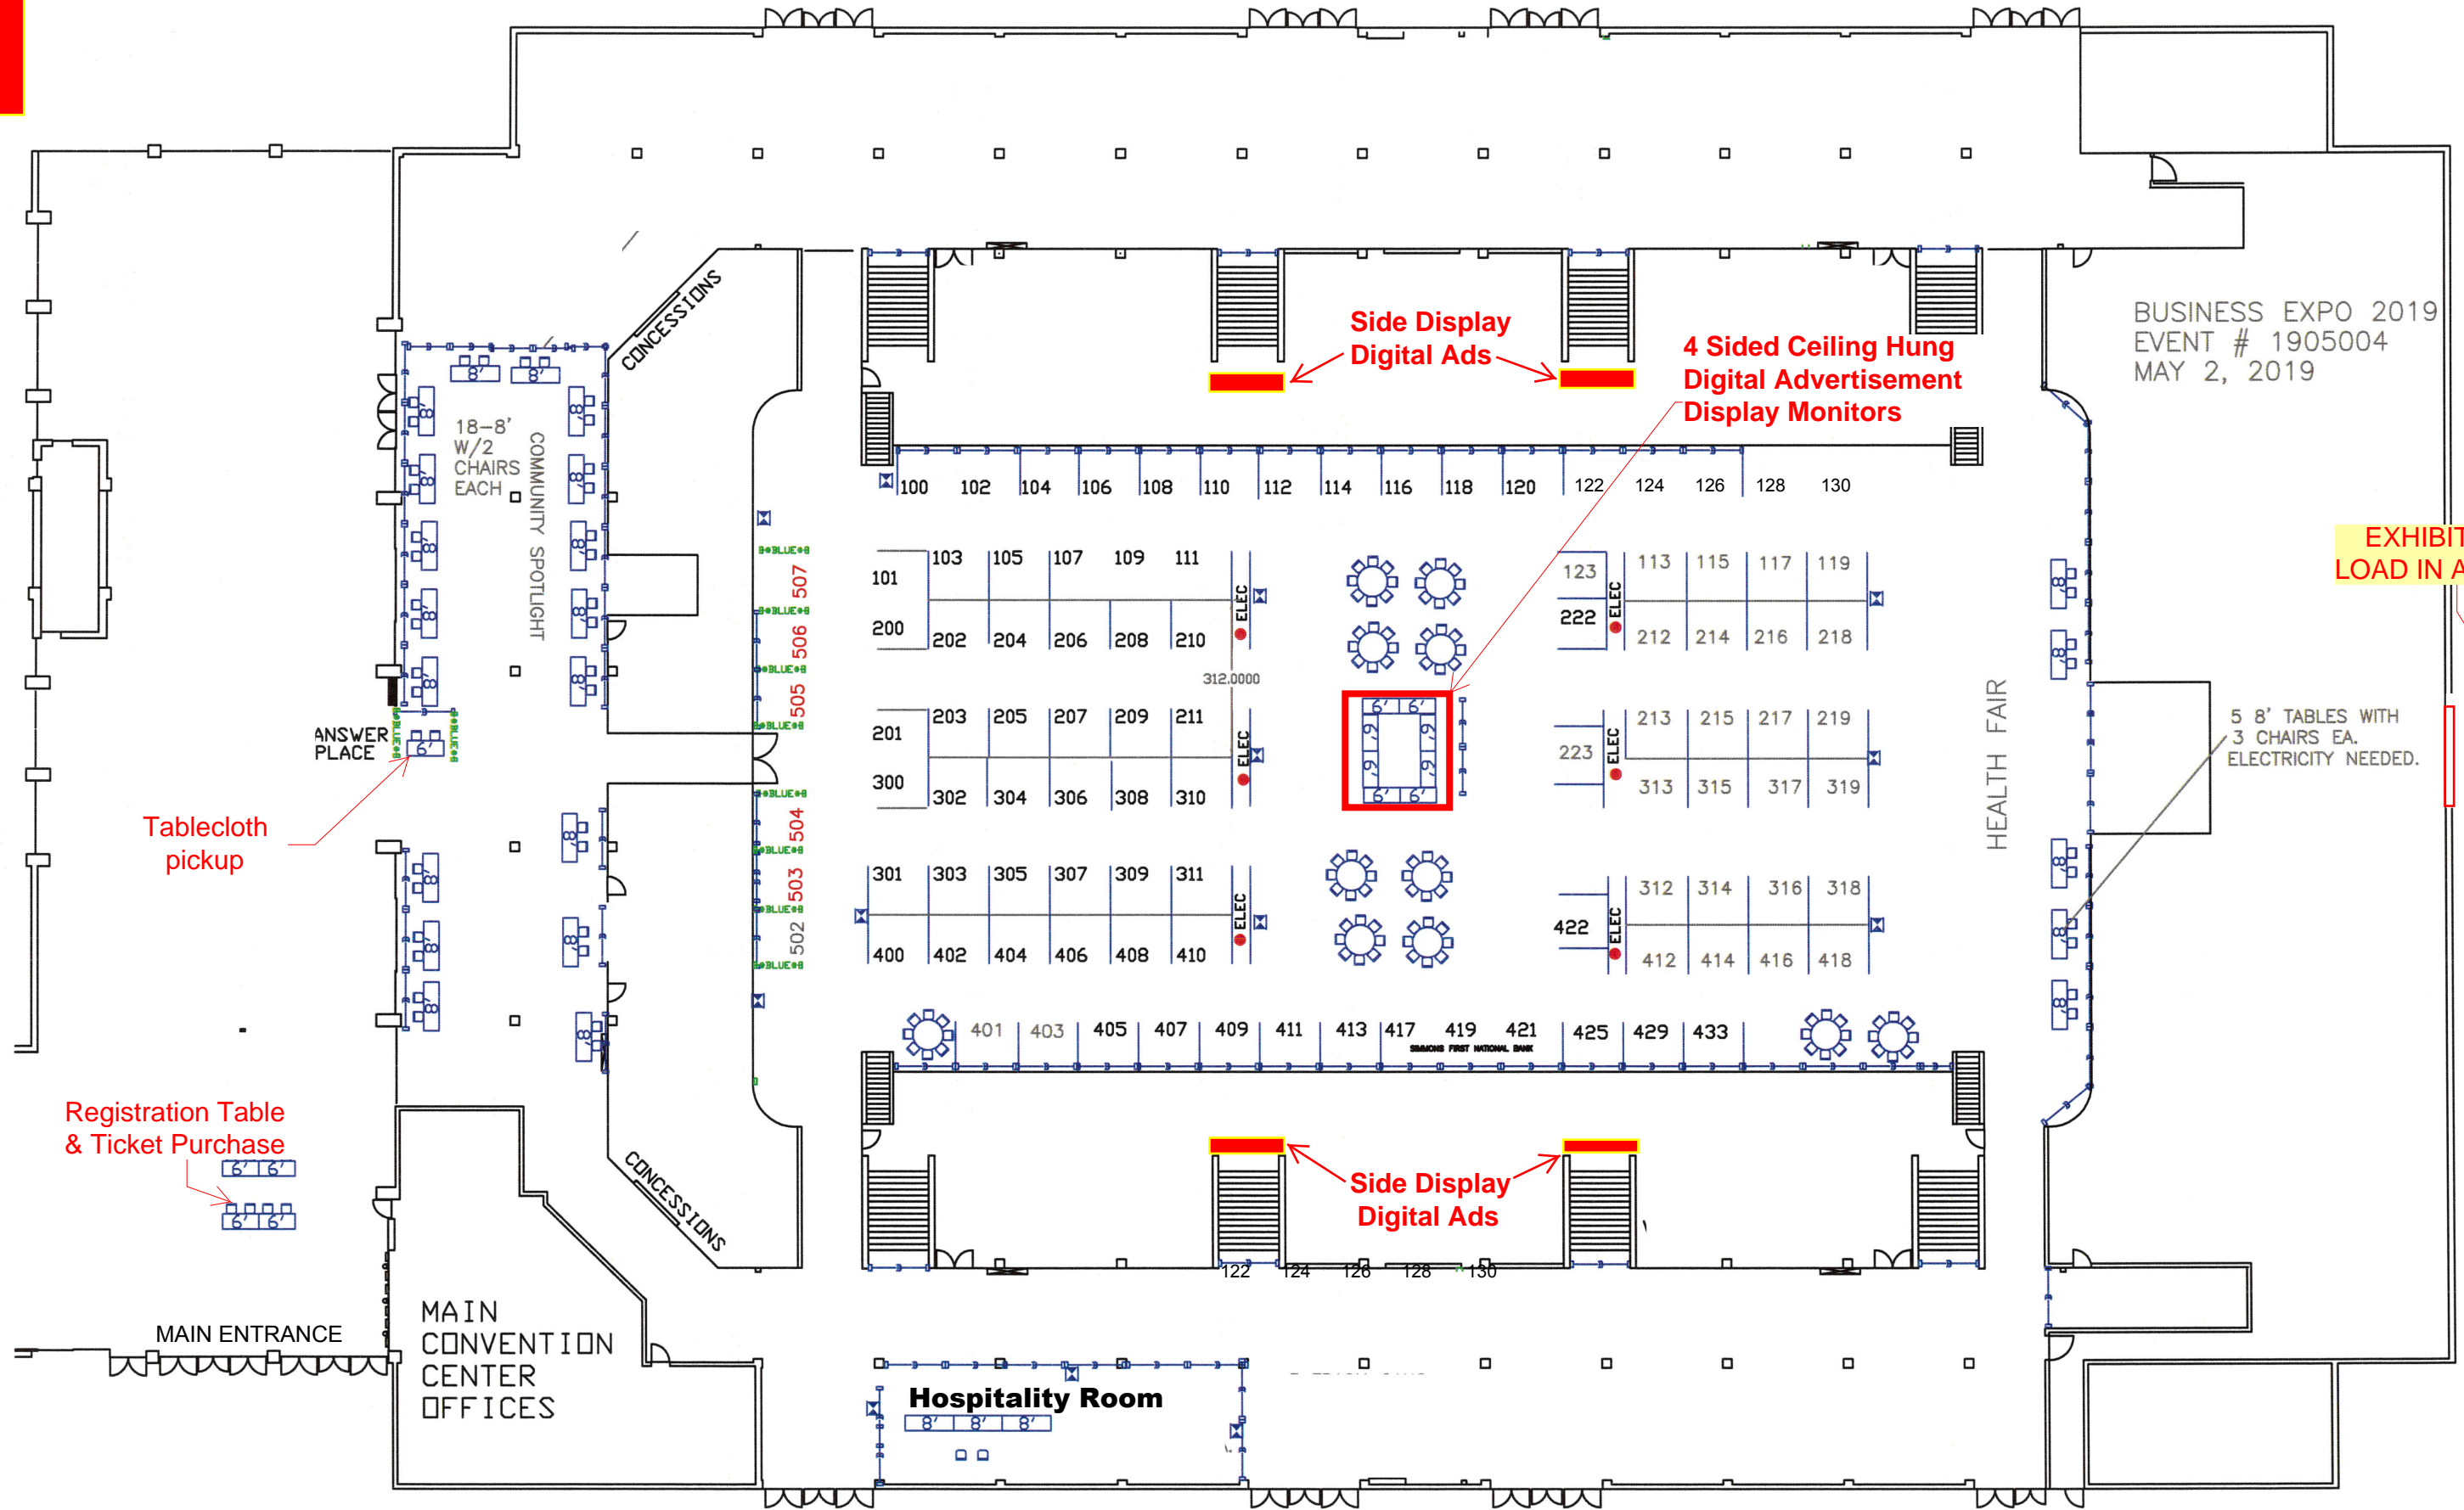

Side Display  
Digital Ads

4 Sided Ceiling Hung  
Digital Advertisement  
Display Monitors

EXHIBITOR  
LOAD IN ACCESS

5 8' TABLES WITH  
3 CHAIRS EA.  
ELECTRICITY NEEDED.

18-8'  
W/2  
CHAIRS  
EACH  
COMMUNITY SPOTLIGHT

ANSWER  
PLACE

Tablecloth  
pickup

Registration Table  
& Ticket Purchase

MAIN ENTRANCE

MAIN  
CONVENTION  
CENTER  
OFFICES

CONCESSIONS

CONCESSIONS

Hospitality Room

HEALTH FAIR

Side Display  
Digital Ads

100	102	104	106	108	110	112	114	116	118	120	122	124	126	128	130											
101	103	105	107	109	111	ELEC		123	113	115	117	119														
200	202	204	206	208	210	ELEC		222	212	214	216	218														
201	203	205	207	209	211	ELEC		223	213	215	217	219														
300	302	304	306	308	310	ELEC		313	315	317	319															
301	303	305	307	309	311	ELEC		422	312	314	316	318														
400	402	404	406	408	410	ELEC		412	414	416	418															
											401	403	405	407	409	411	413	417	419	421	425	429	433			
											SINCE FIRST NATIONAL BANK															
											122	124	126	128	130											