




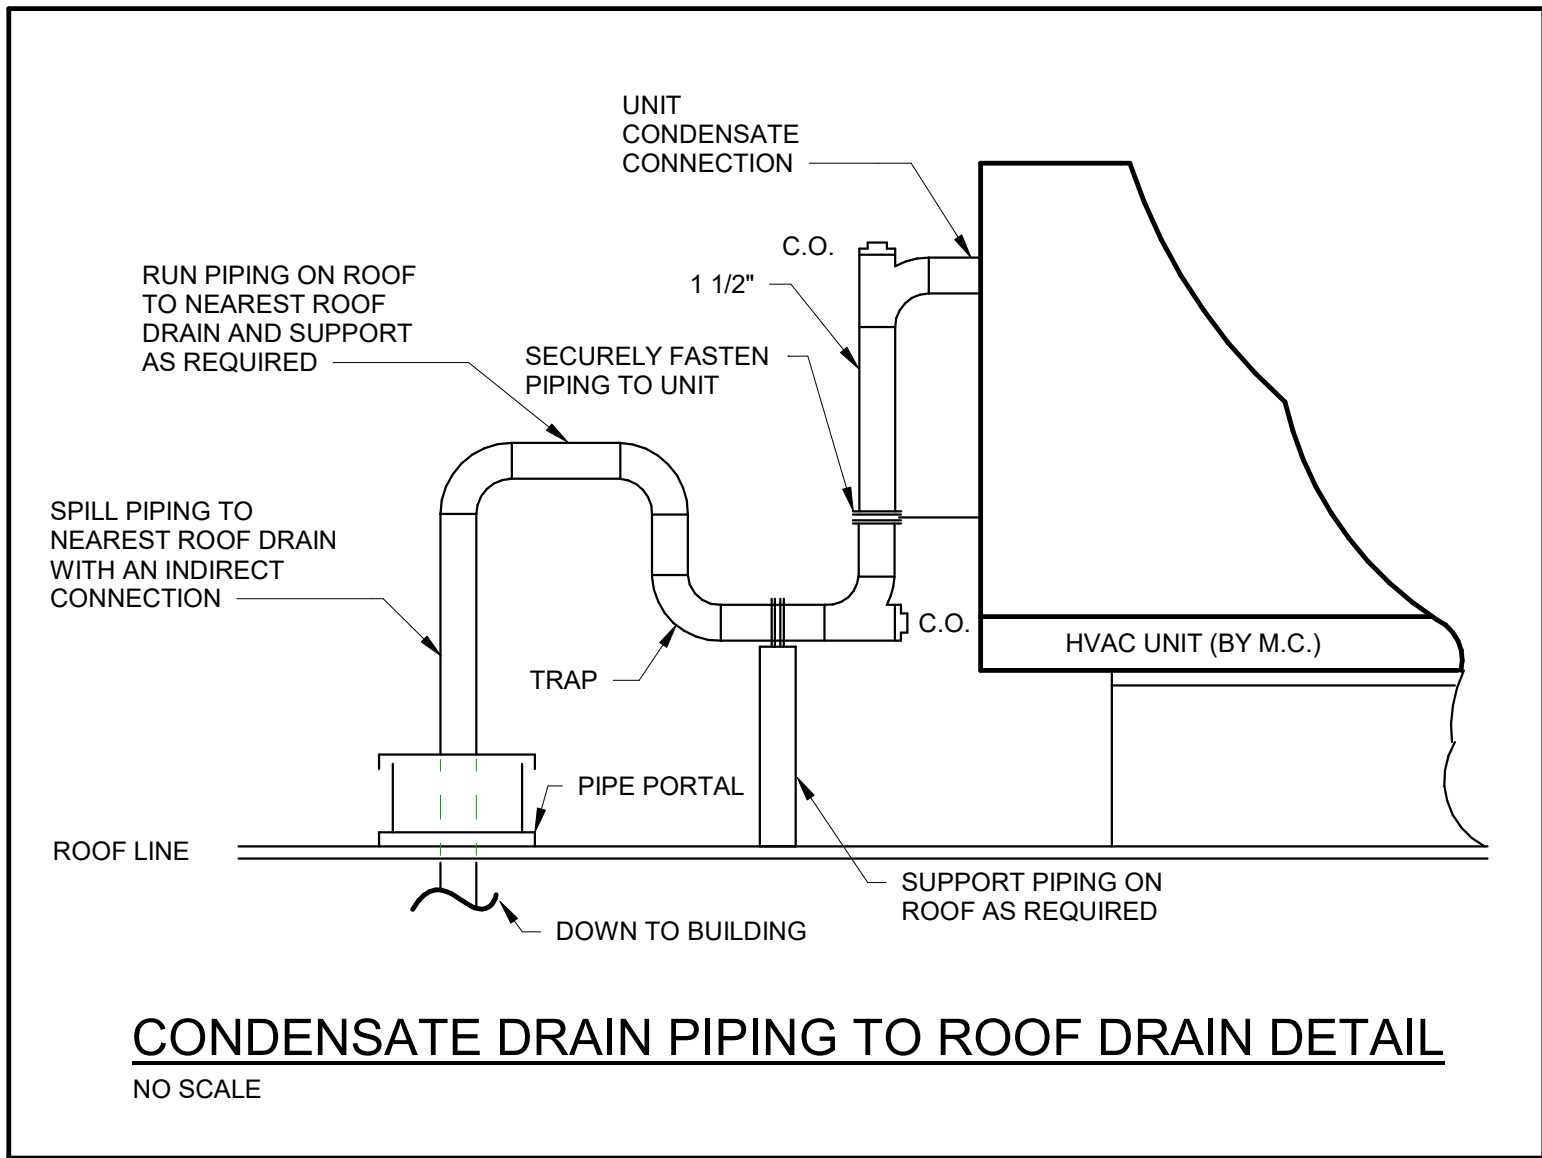


CONDENSATE DRAIN PIPING TO ROOF DRAIN DETAIL
NO SCALE

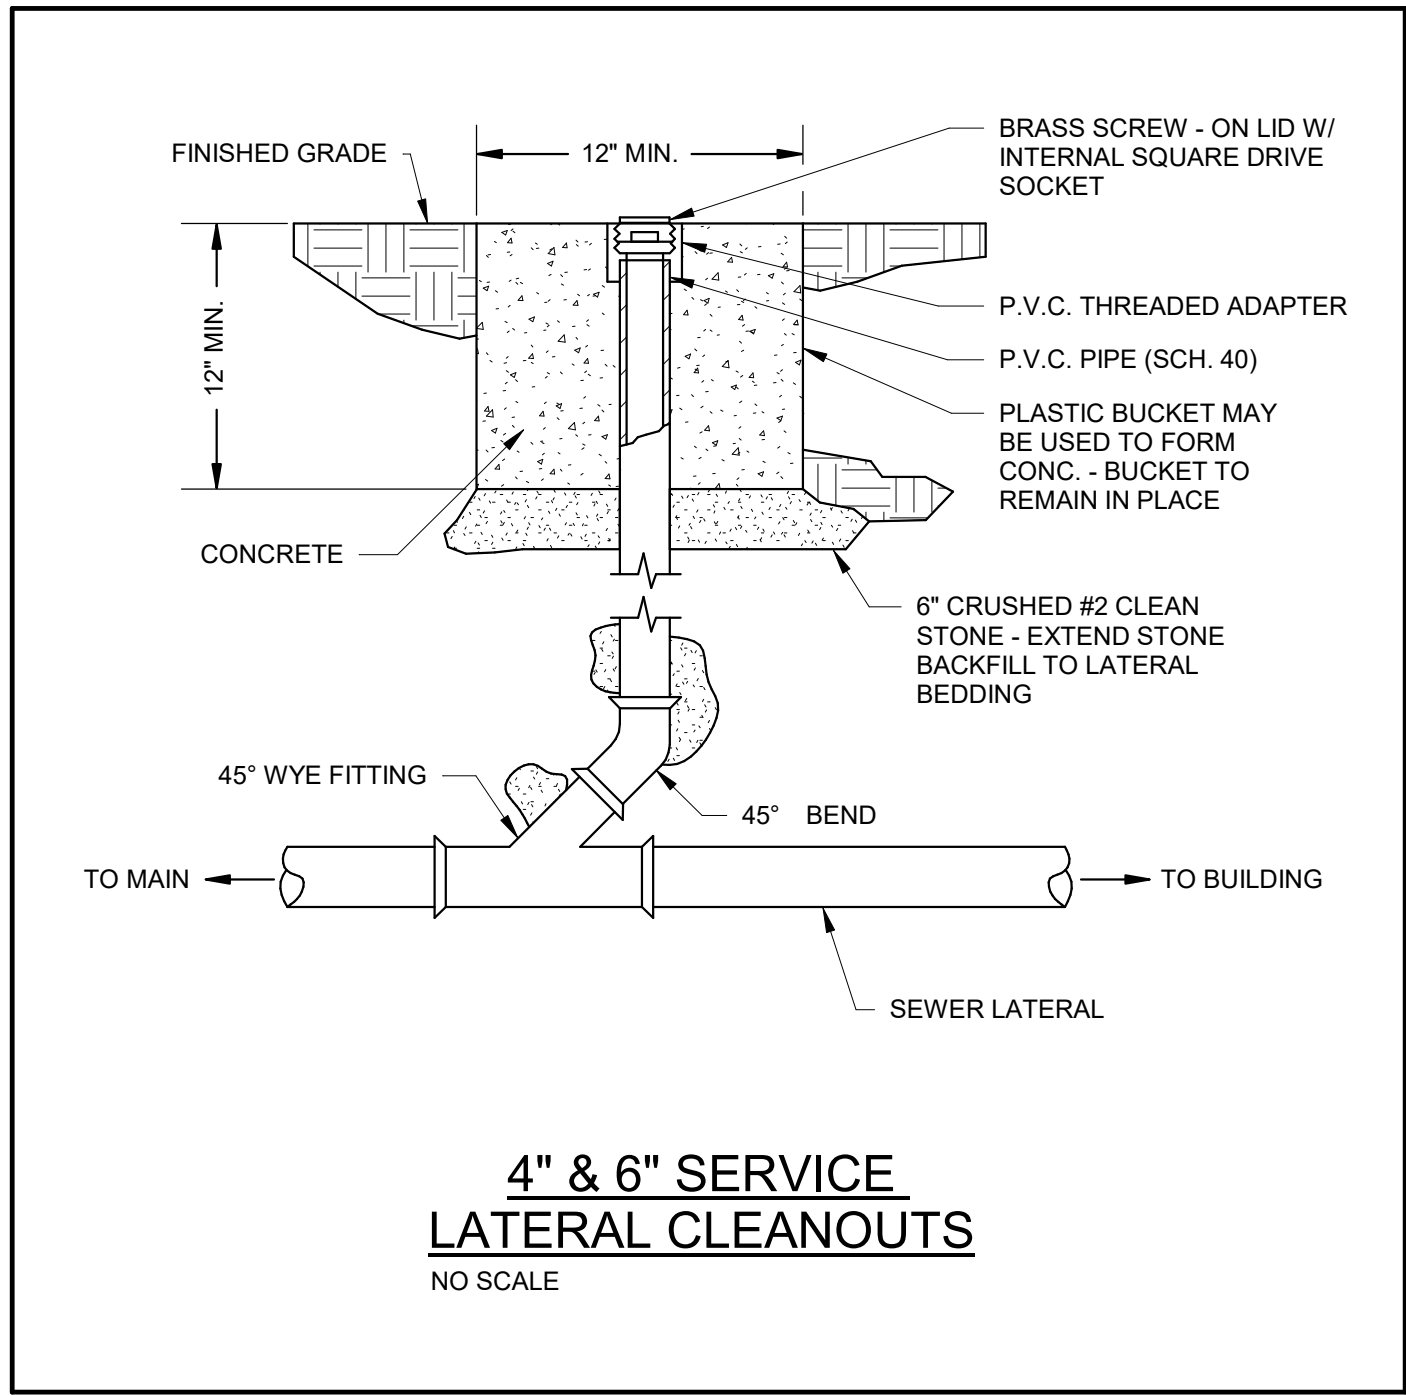


4" & 6" SERVICE
LATERAL CLEANOUTS
NO SCALE

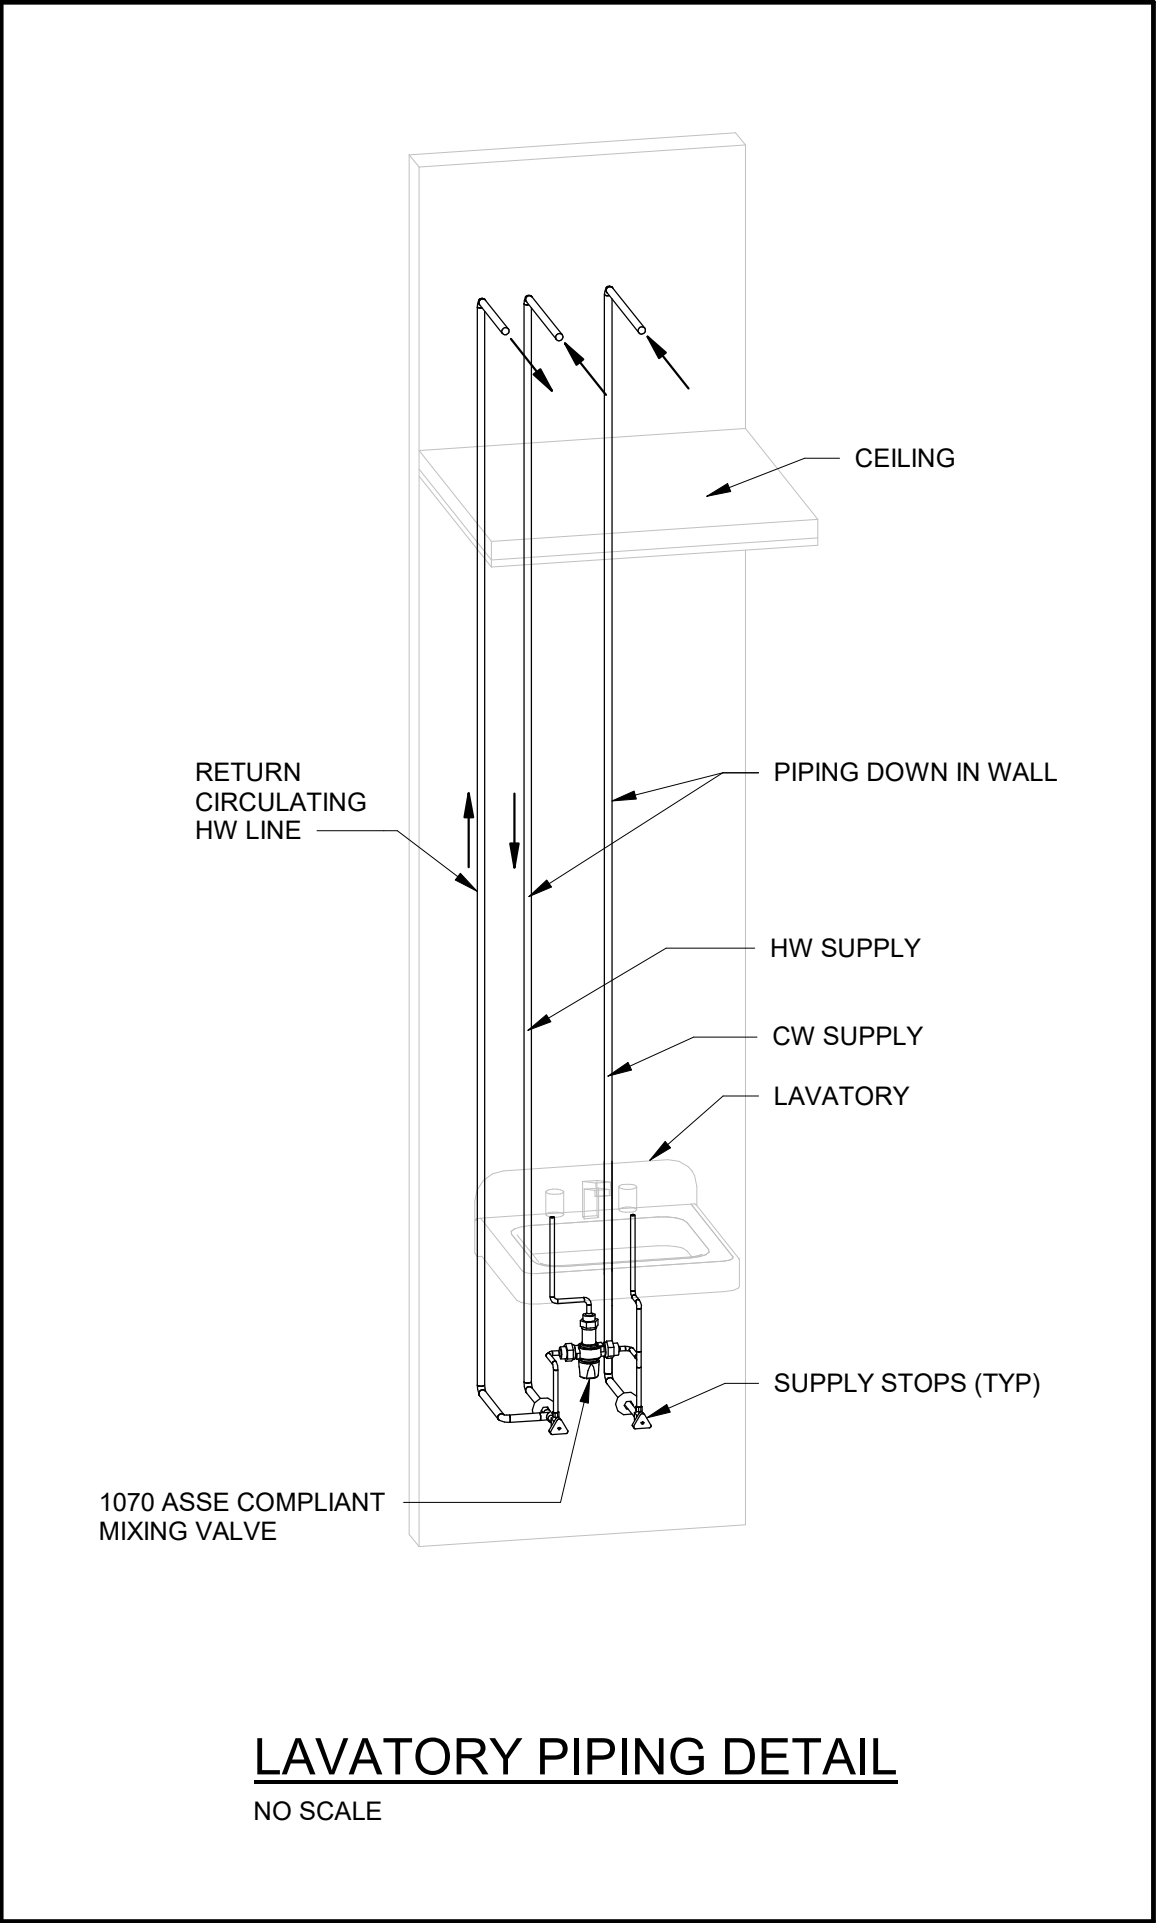

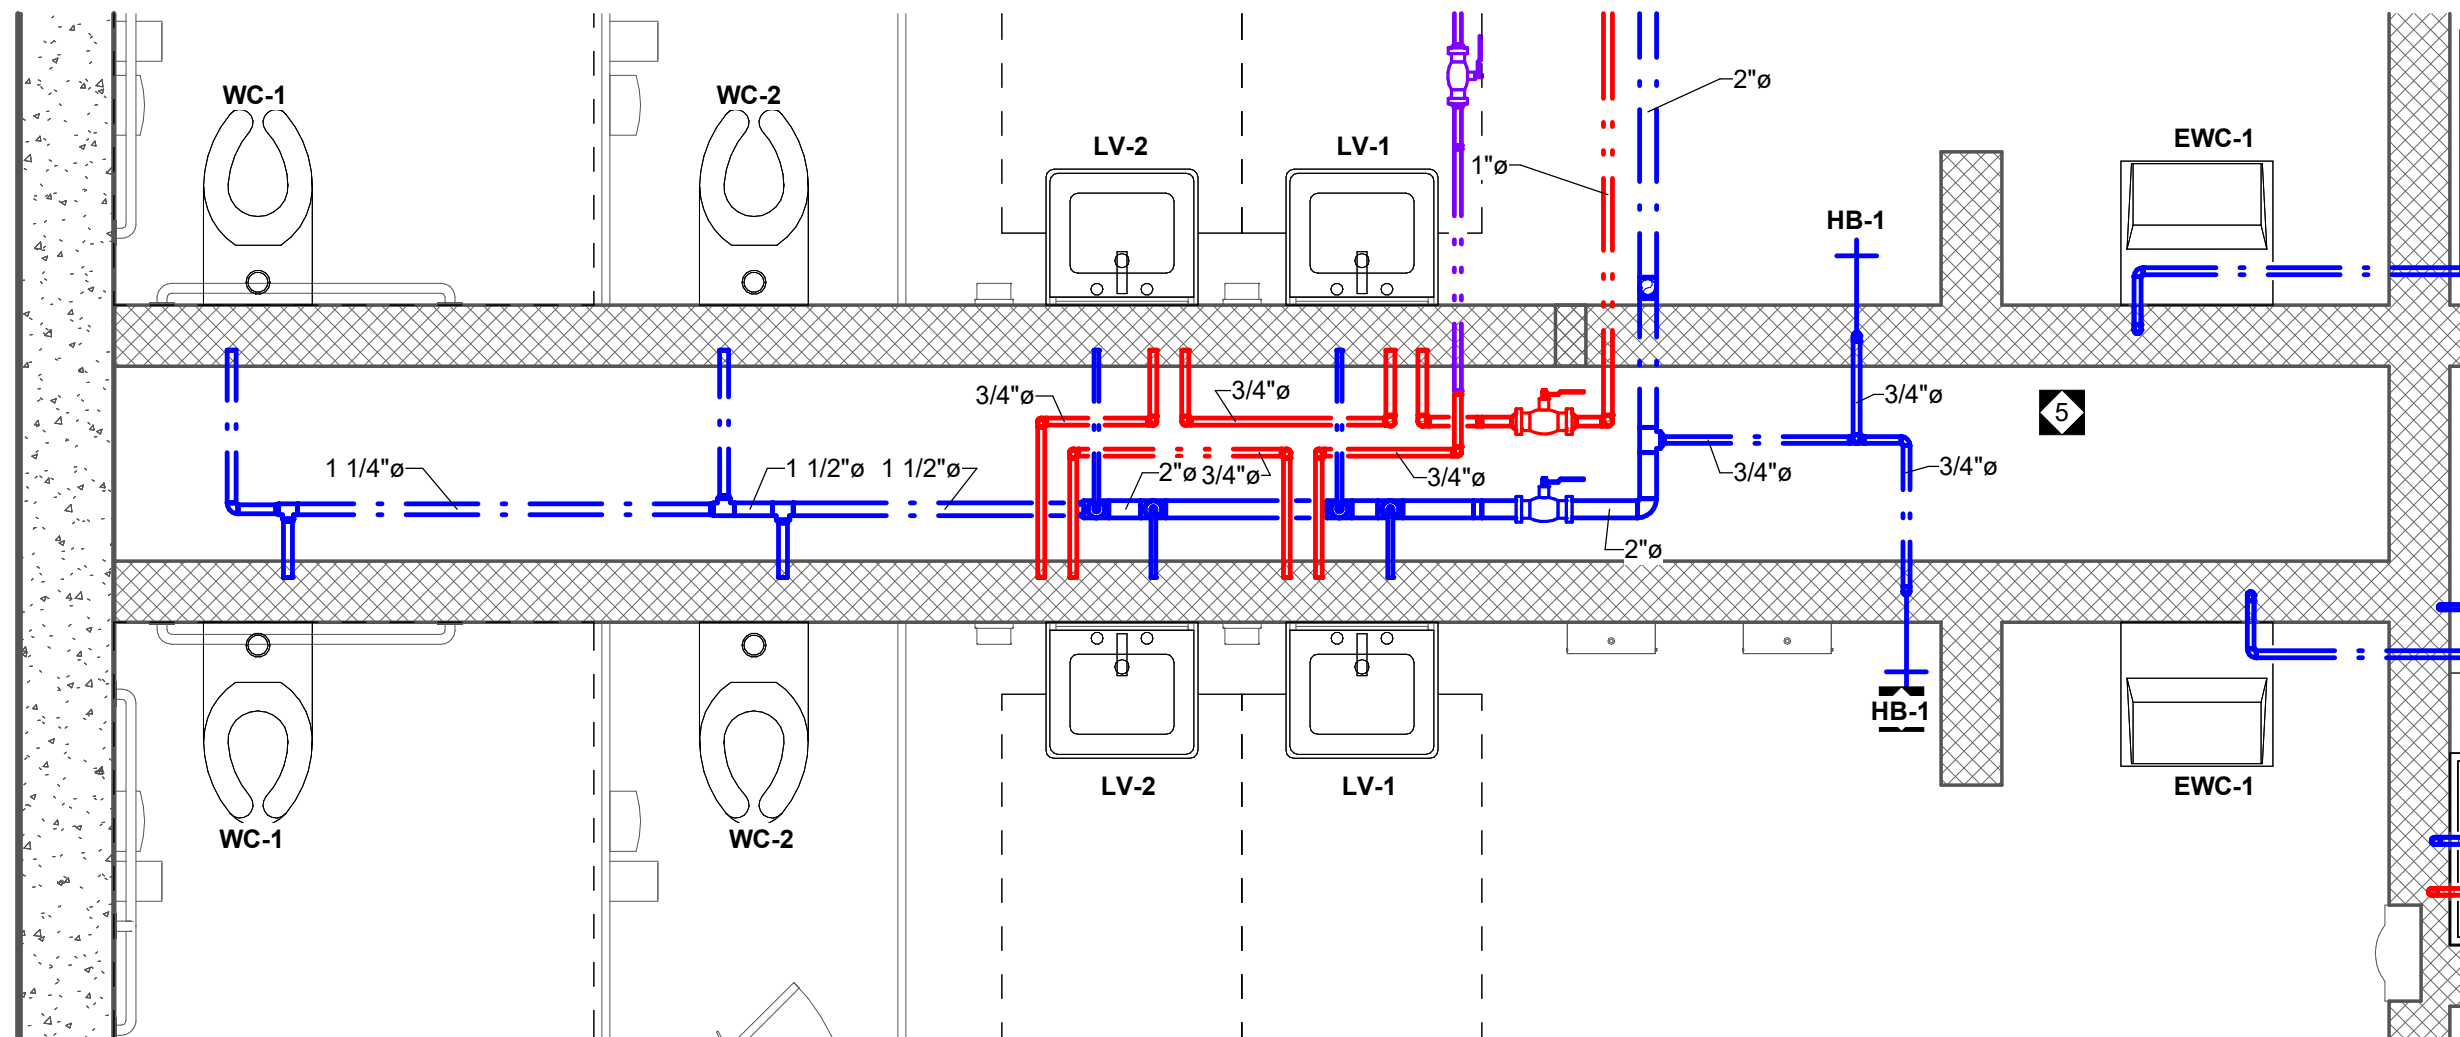

① ENLARGED LOCKER ROOMS ALTERNATES - DOMESTIC WATER
1/2" = 1'-0"

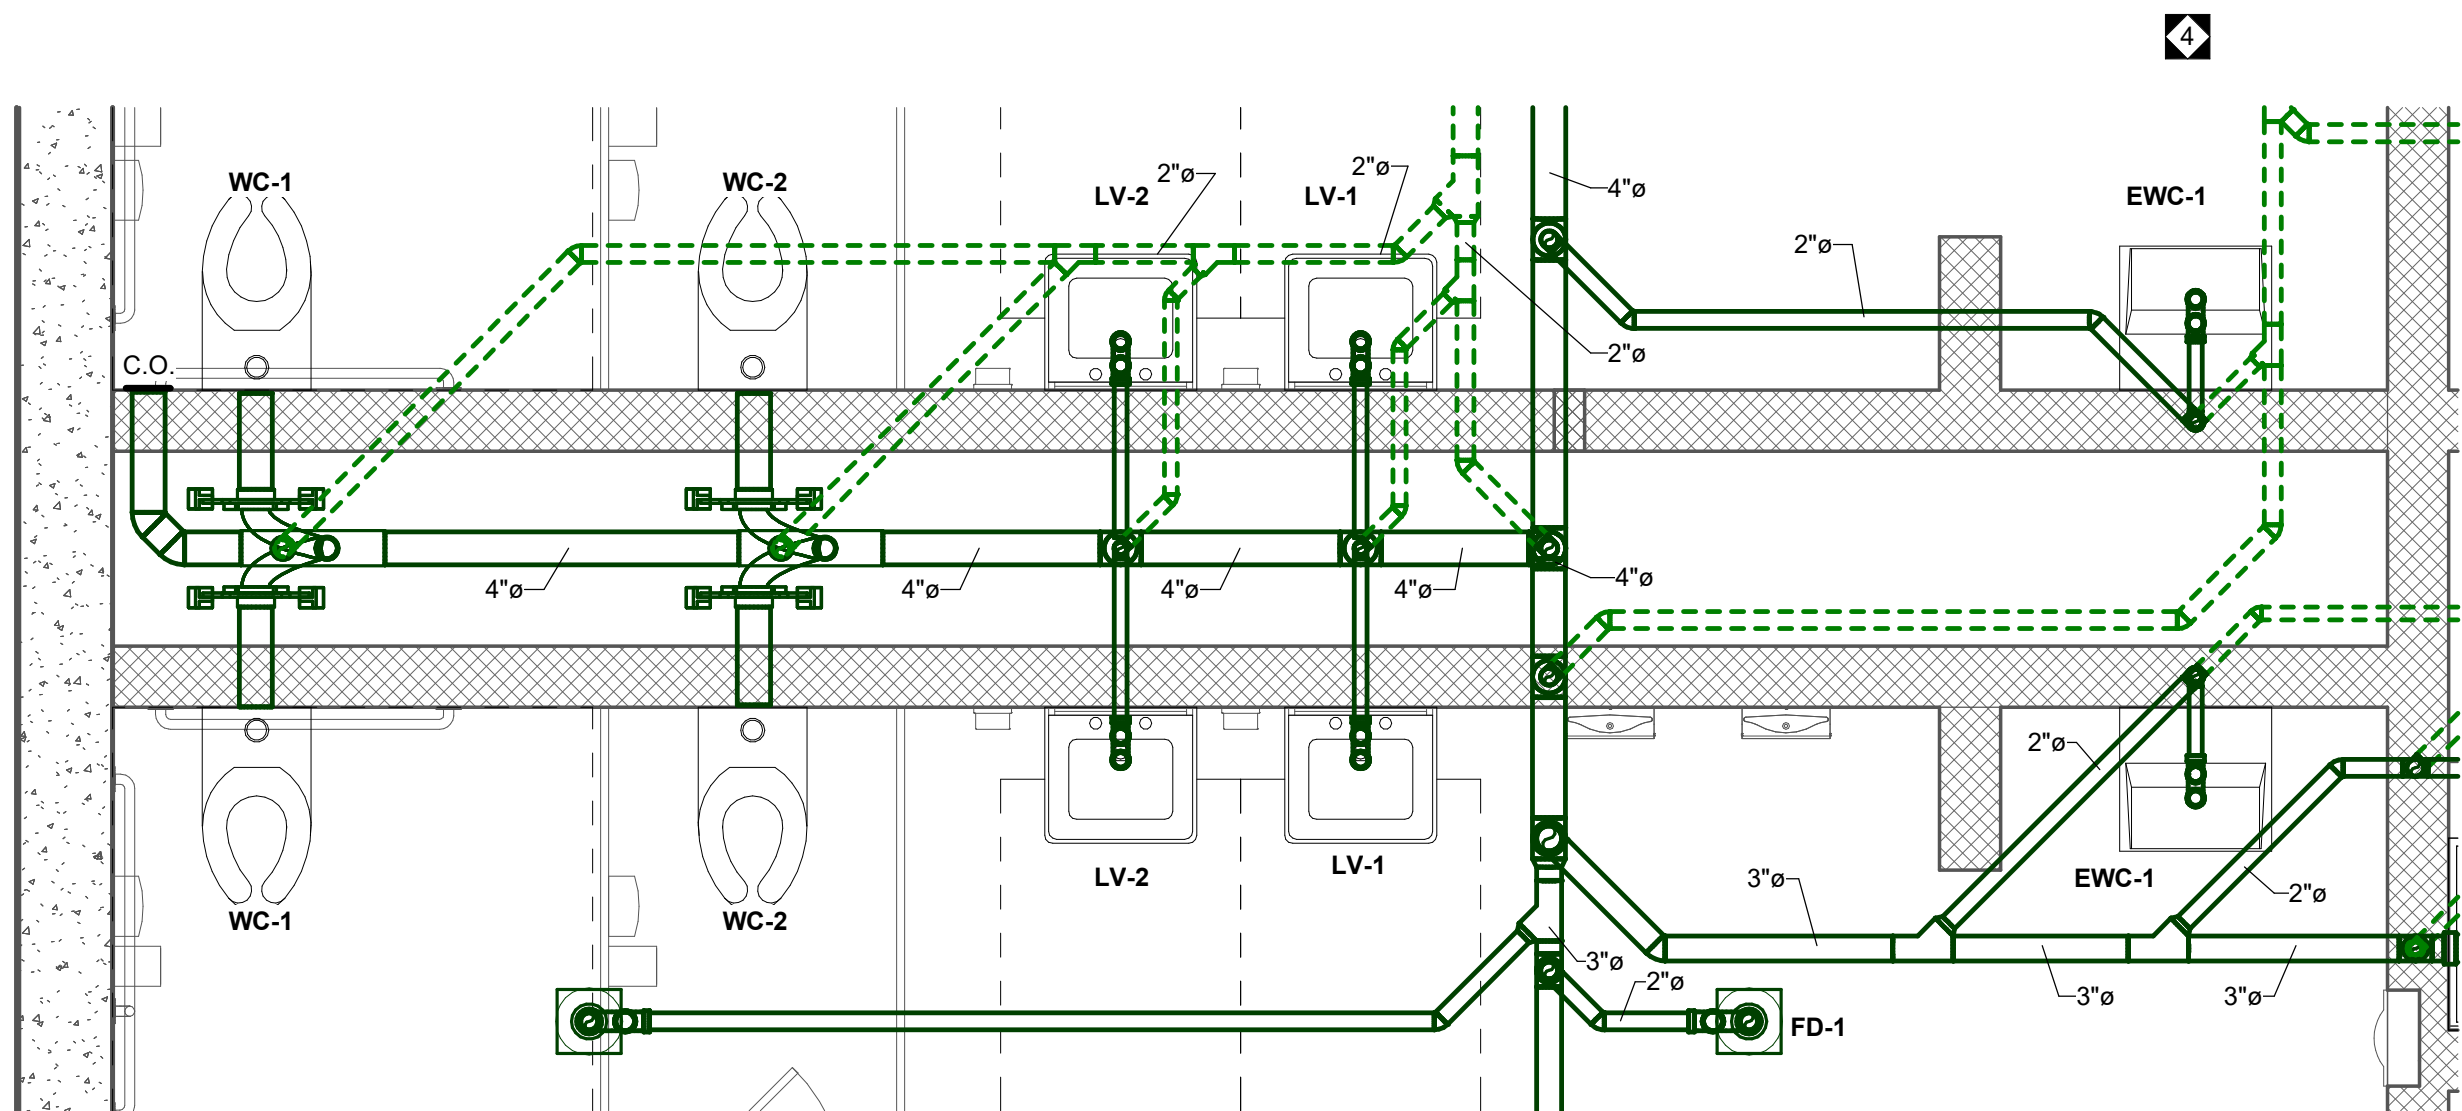

② ENLARGED LOCKER ROOMS ALTERNATE - SANITARY & VENT
1/2" = 1'-0"

CONFORMED SET



3637 Columbia Avenue
Lancaster PA 17603
P: 717.286.3141
MooreEngineering.com

