




1 LIFESAFETY PLAN @ BASEMENT
SCALE : 1/8" = 1'-0"

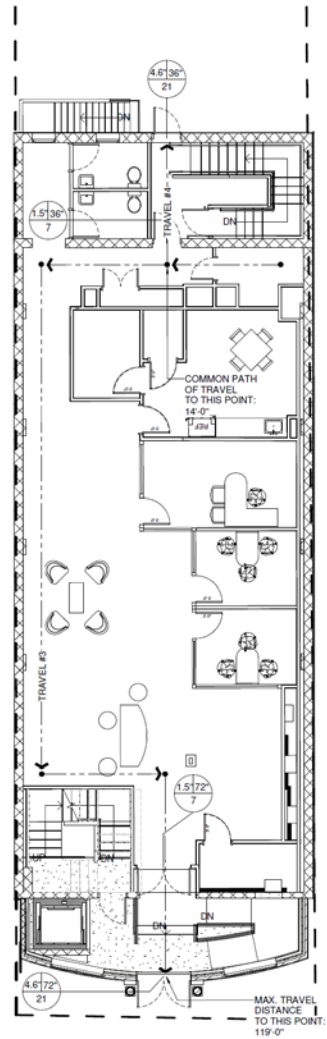


2 LIFESAFETY PLAN @ GROUND FLOOR
SCALE : 1/8" = 1'-0"

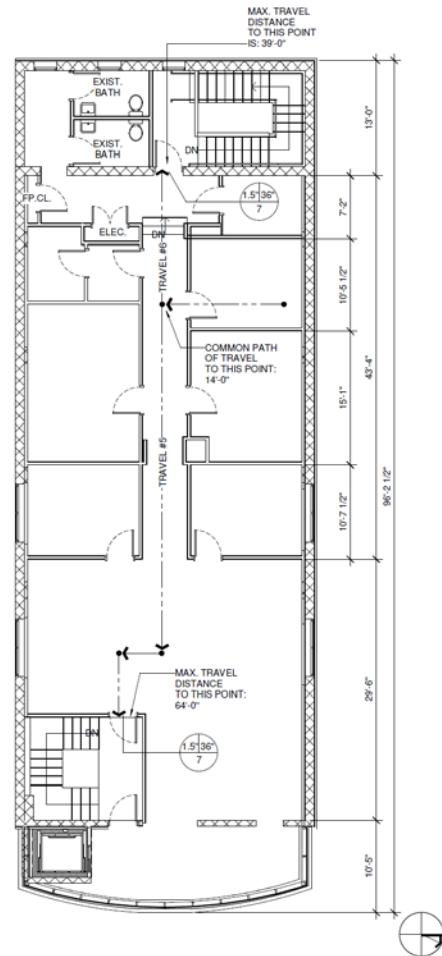


3 LIFESAFETY PLAN @ 2ND FLOOR
SCALE : 1/8" = 1'-0"

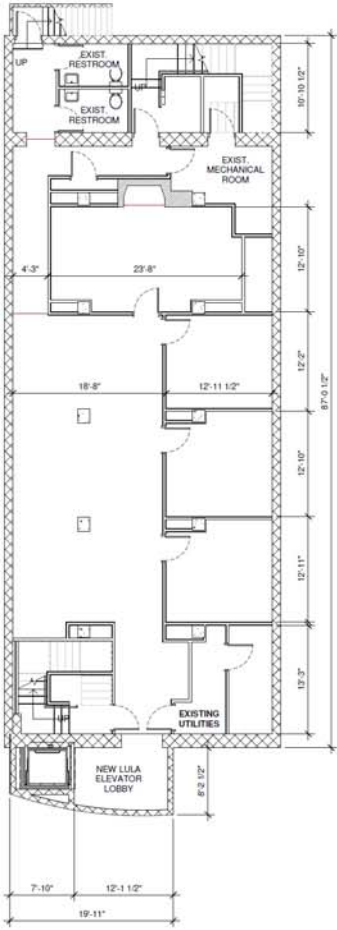


2 FIRST FLOOR
SCALE: 1/8" = 1'-0"

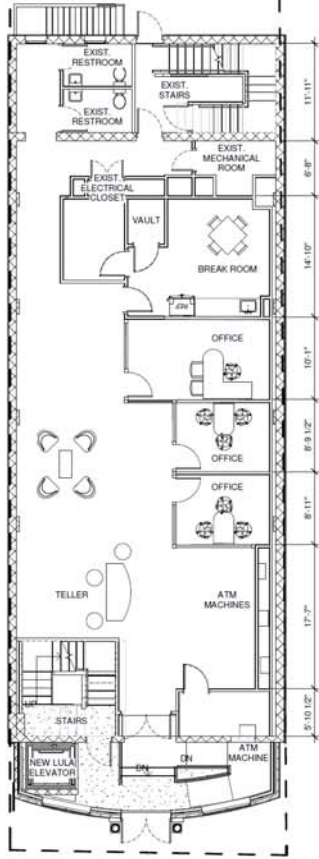

3 SECOND FLOOR PLAN
SCALE: 1/8" = 1'-0"

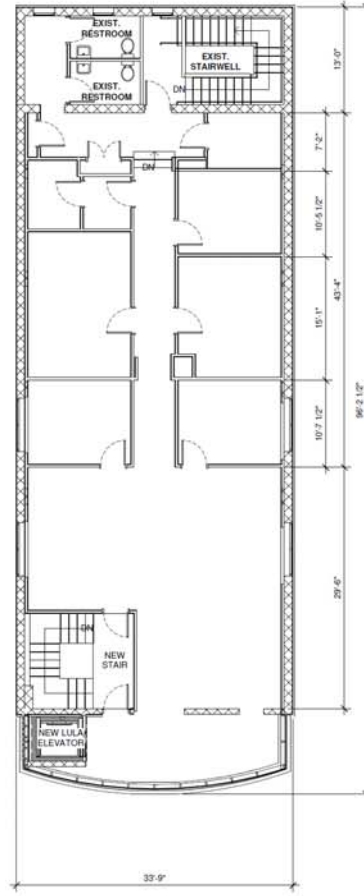


4 ROOF PLAN
SCALE: 1/8" = 1'-0"

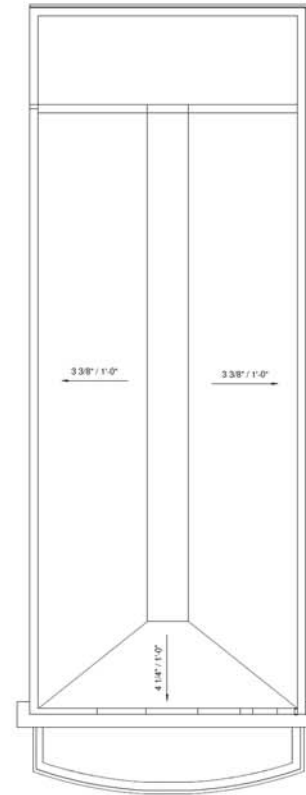




2 PROPOSED STREET SECTION

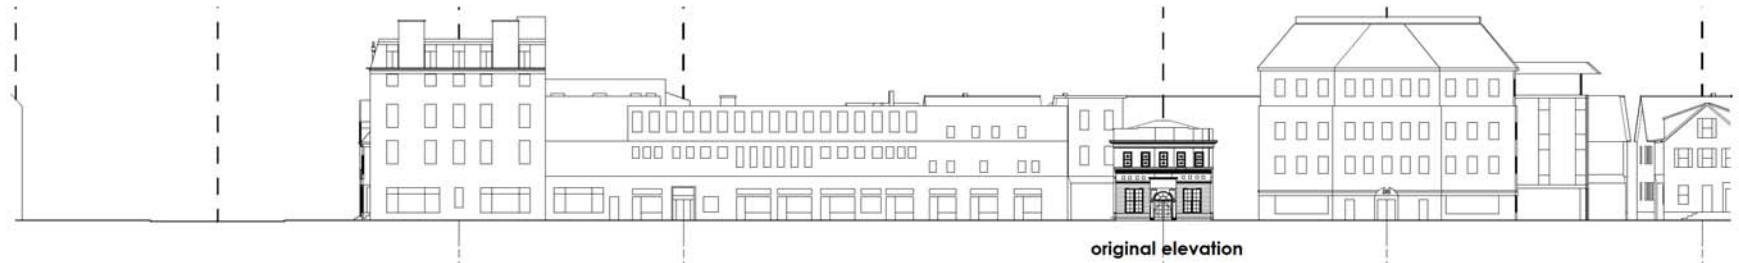




1 EXISTING - EAST ELEVATION
SCALE: 1/8" = 1'-0"

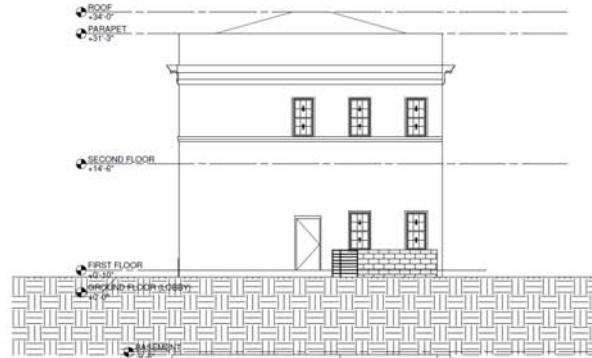


2 EXISTING - WEST ELEVATION
SCALE: 1/8" = 1'-0"




3 PROPOSED - EAST ELEVATION
SCALE: 1/8" = 1'-0"

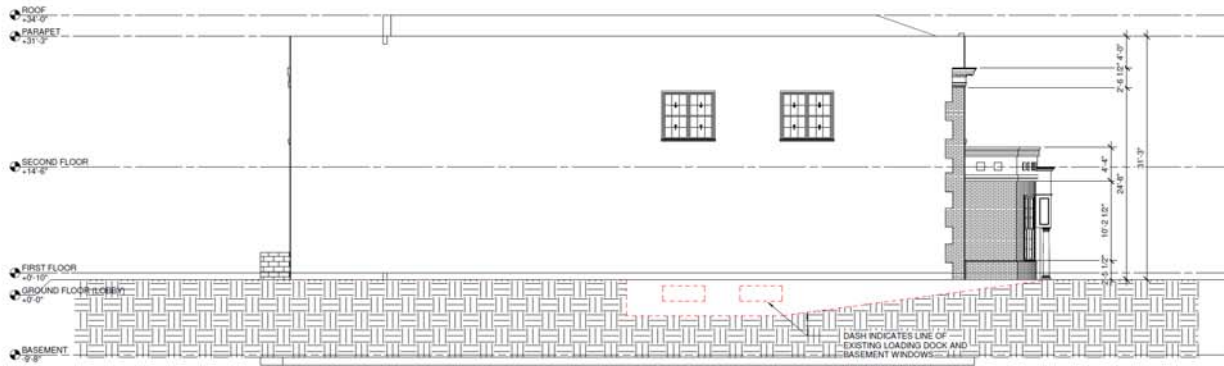


4 EXISTING - SOUTH ELEVATION
SCALE: 1/8" = 1'-0"

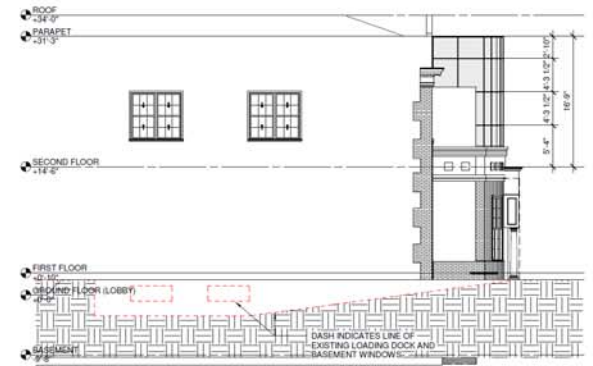

5 PROPOSED - SOUTH ELEVATION
SCALE: 1/8" = 1'-0"

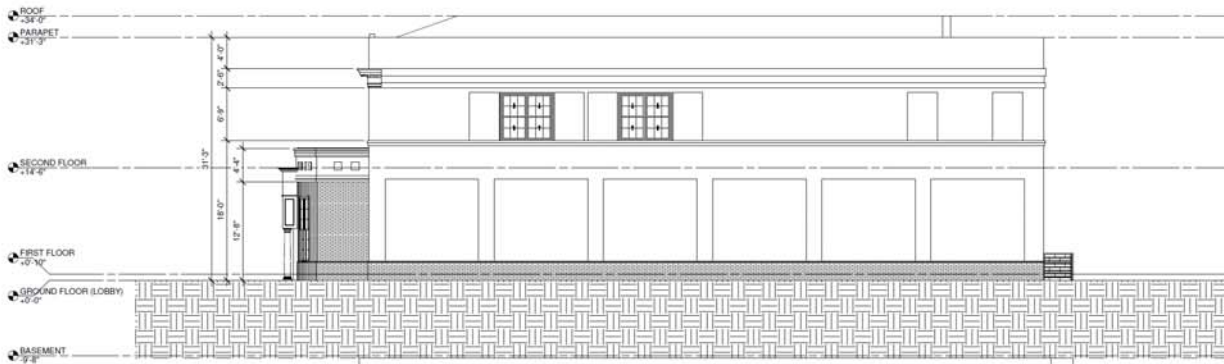


6 EXISTING - NORTH ELEVATION
SCALE: 1/8" = 1'-0"

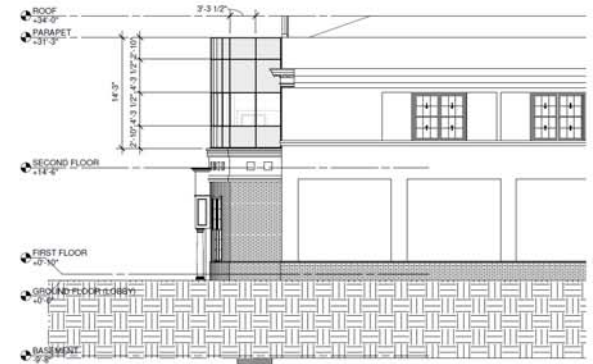

7 PROPOSED - NORTH ELEVATION
SCALE: 1/8" = 1'-0"

FINISH KEY DESIGNATION REFERENCE	
GL-01	= VIRACON SPANDREL GLASS PANEL
GL-02	= VIRACON CLEAR GLASS
ST-01	= STOREFRONT THIN MULLION SYSTEM TBD

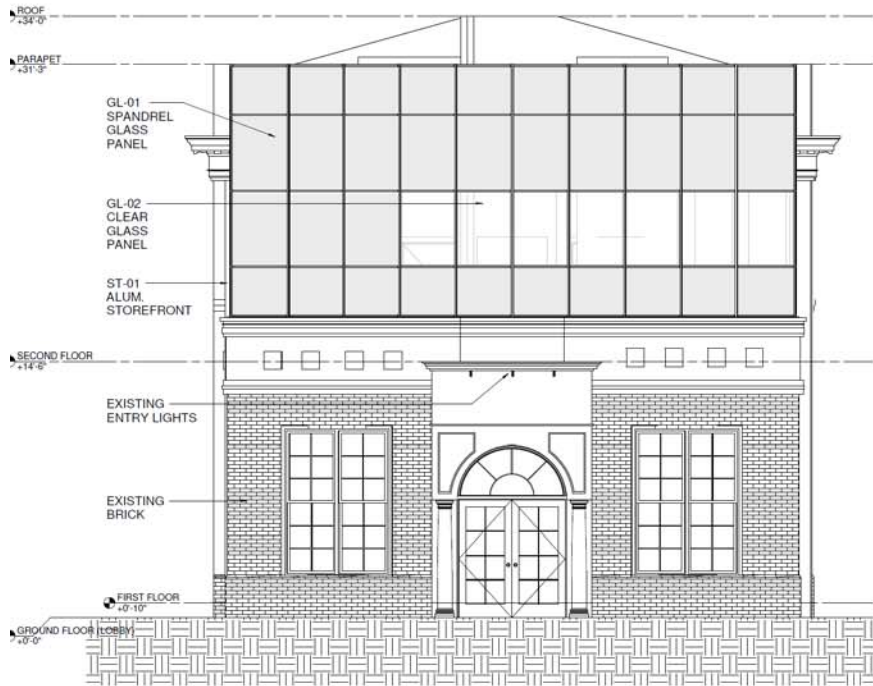

1 PROPOSED - EAST ELEVATION - MATERIALS
SCALE : 1/4" = 1'-0"



01 - SPANDREL GLASS PANEL
VOLUME OVER ENTRY @ CHAMBERS FACADE



02 - CLEAR GLASS
VOLUME OVER ENTRY @ CHAMBERS FACADE

2 MATERIALS
NOT TO SCALE