


2020 RSTP-STIP Resurfacing Project - Roads List

Road Name	BegLocation	EndLocation	District	Treatment	Length (mi)
GLEN ARBOR RD	HWY 9/SAN LORENZO BR	QUAIL HOLLOW RD	5	Rubber Cape Seal w/ Digouts	0.63
GLEN ARBOR RD	QUAIL HOLLOW RD	HWY 9	5	Rubber Cape Seal w/ Digouts	1.15
HIHN RD	GLEN ARBOR RD	S END	5	Rubber Cape Seal w/ Digouts	1.68
EAST ZAYANTE RD	QUAIL HOLLOW RD	EAGLE TREE LN	5	Rubber Chip Seal w/ Digouts	5.37
UPPER EAST ZAYANTE RD	EAGLE TREE LN	HWY 35	5	Rubber Chip Seal w/ Digouts	3.81
WEST VINE HILL RD	HWY 17	VINE HILL RD	1	Rubber Cape Seal w/ Digouts	0.23
VINE HILL RD	WEST VINE HILL RD	BRANCIFORTE DR	1	Rubber Cape Seal w/ Digouts	2.30
MOUNTAIN VIEW RD	BRANCIFORTE DR	NORTH RODEO GULCH RD	1	Rubber Cape Seal w/ Digouts	0.86
NORTH RODEO GULCH RD	(SPOT REPAIRS)	(SPOT REPAIRS)	1	Spot Repairs with AC	-
LAUREL GLEN RD	NORTH RODEO GULCH RD	SOQUEL SAN JOSE RD	1	Rubber Cape Seal w/ Rigouts	2.30
MOUNT HERMON RD	PM 1.31	SV CITY LIMIT	5	Rubber Cape Seal w/ Digouts	0.90
LOCKWOOD LN	100' N/O GRAHAM HILL RD	SV CITY LIMIT	5	Rubber Cape Seal w/ Digouts	0.09
GRAHAM HILL RD	SIMS RD	LOCKWOOD LN	5	Rubber Cape Seal w/ Digouts	1.73
PIONEER RD	AMESTI RD	GREEN VALLEY RD	2	Rubber Cape Seal w/ Digouts	1.30
VARNI RD	CORRALITOS RD	AMESTI RD	2	Rubber Cape Seal w/ Digouts	0.83
EMPIRE GRADE	PM 9.37 (1200' S/O McGivern Wy)	PM 10.67 (100' S/O Quarry Bend Rd)	3	Rubber Cape Seal w/ Digouts	1.30

Total: 24.48

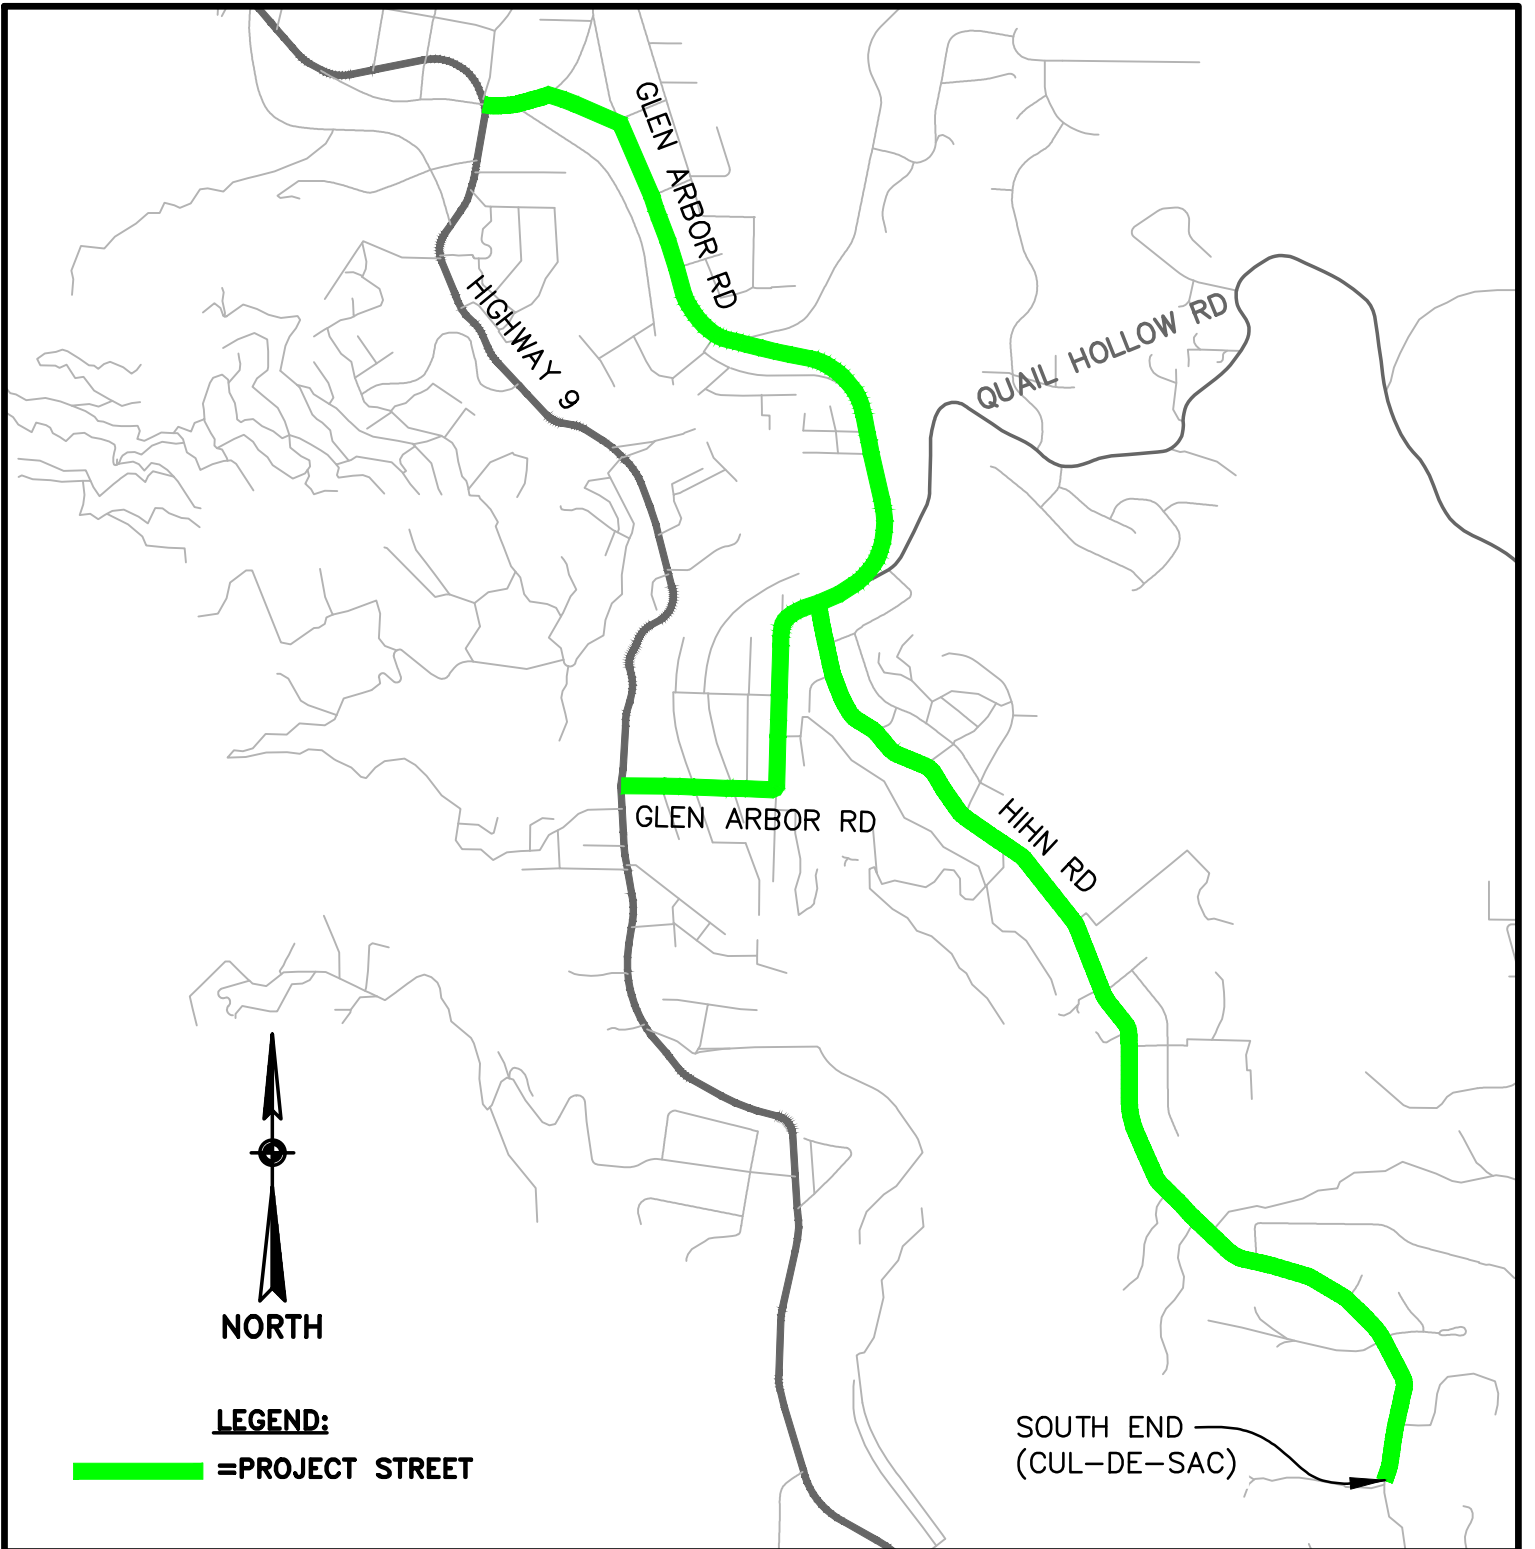

2020 RSTP-STIP PROJECT

VICINITY MAP

GLEN ARBOR RD & HIHN RD

DESIGN: DAM/CRC

DRAFTING: DAM

CHECKED: CRC


DATE: 12/05/19

SCALE: 1"=1500'

JOB NO: -

SHEET

V 1

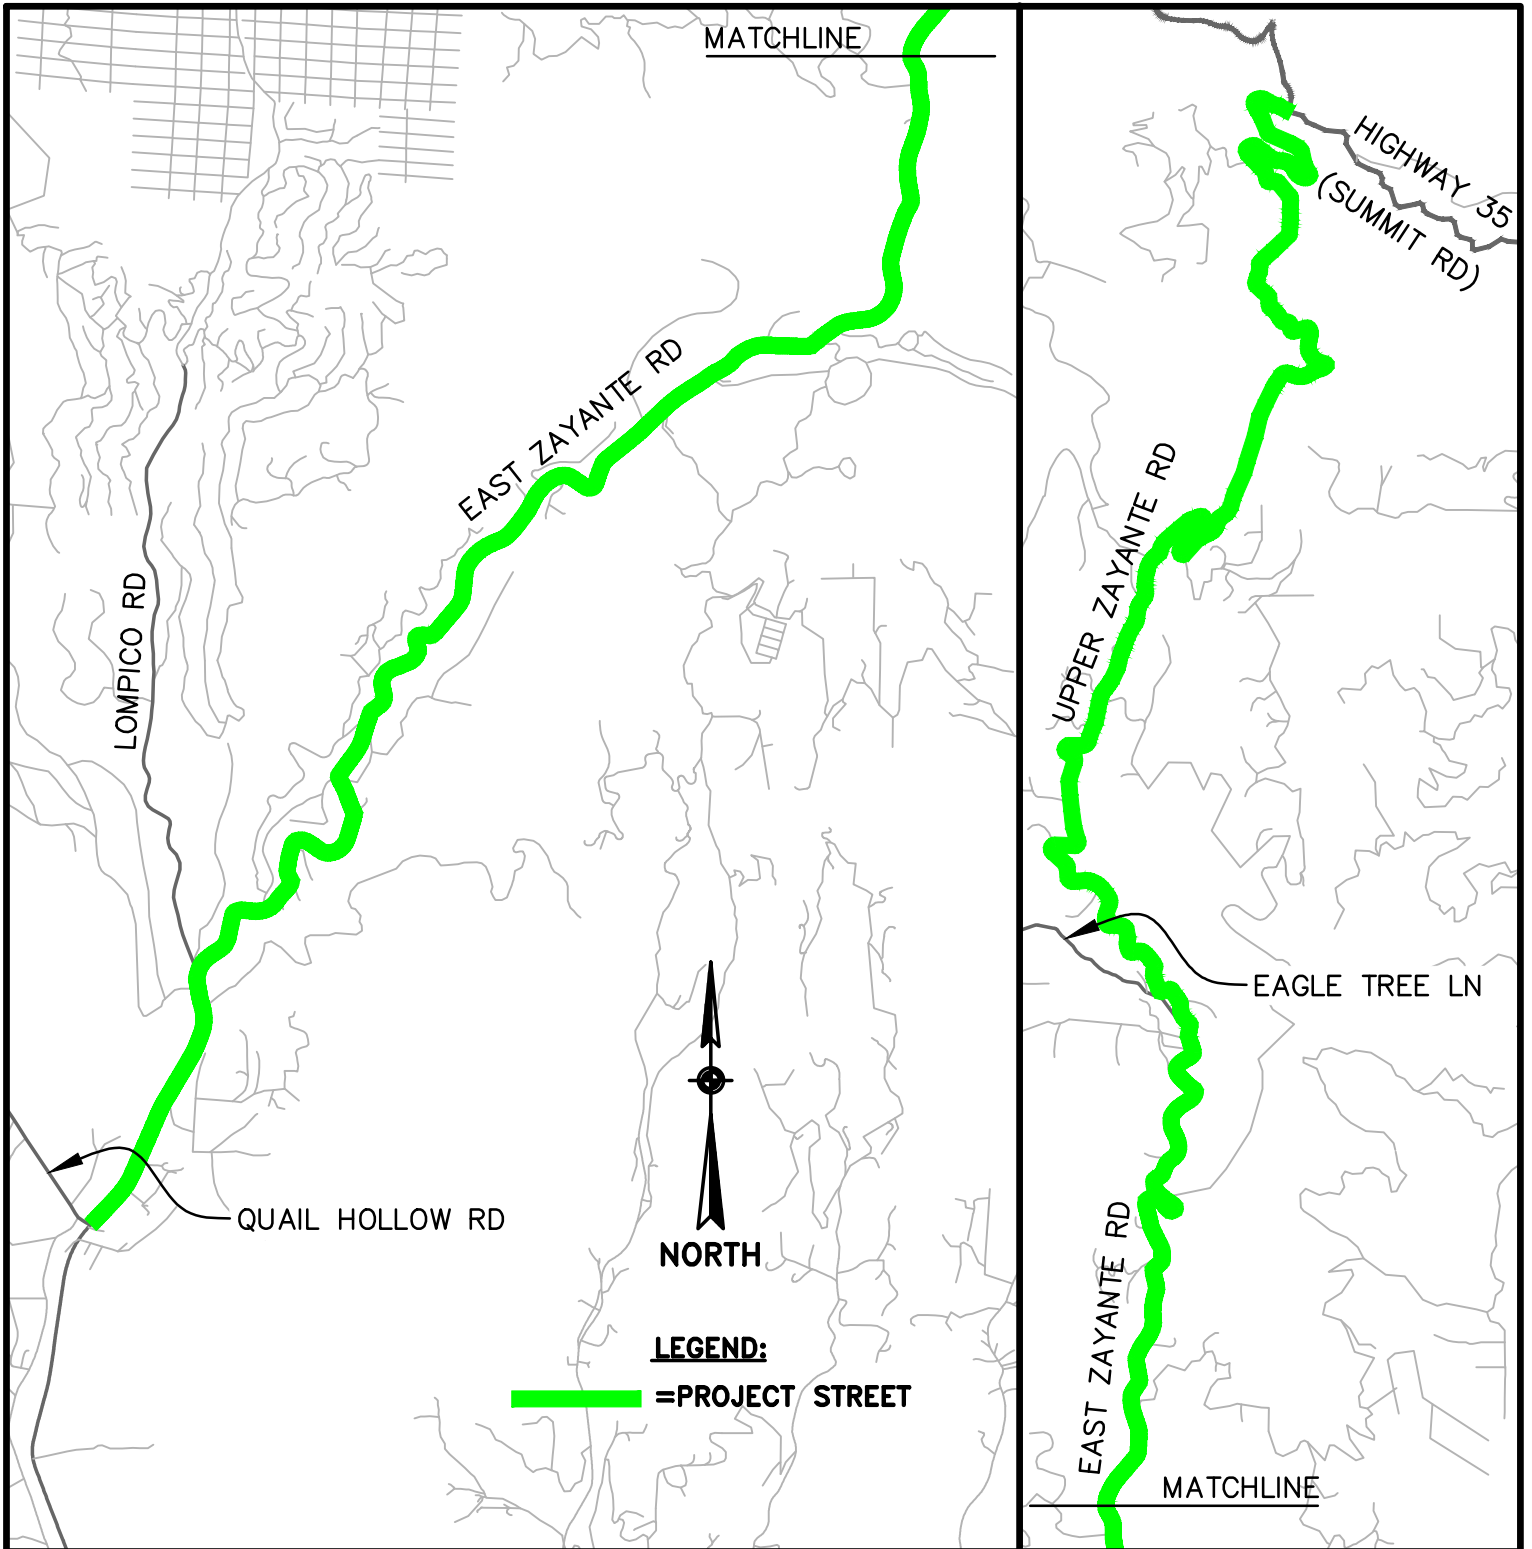


2020 RSTP-STIP PROJECT

VICINITY MAP
ZAYANTE ROADWAYS

DESIGN:	DAM/CRC
DRAFTING:	DAM
CHECKED:	CRC

DATE:	12/05/19
SCALE:	1"=2400'
JOB NO:	-

SHEET
V2

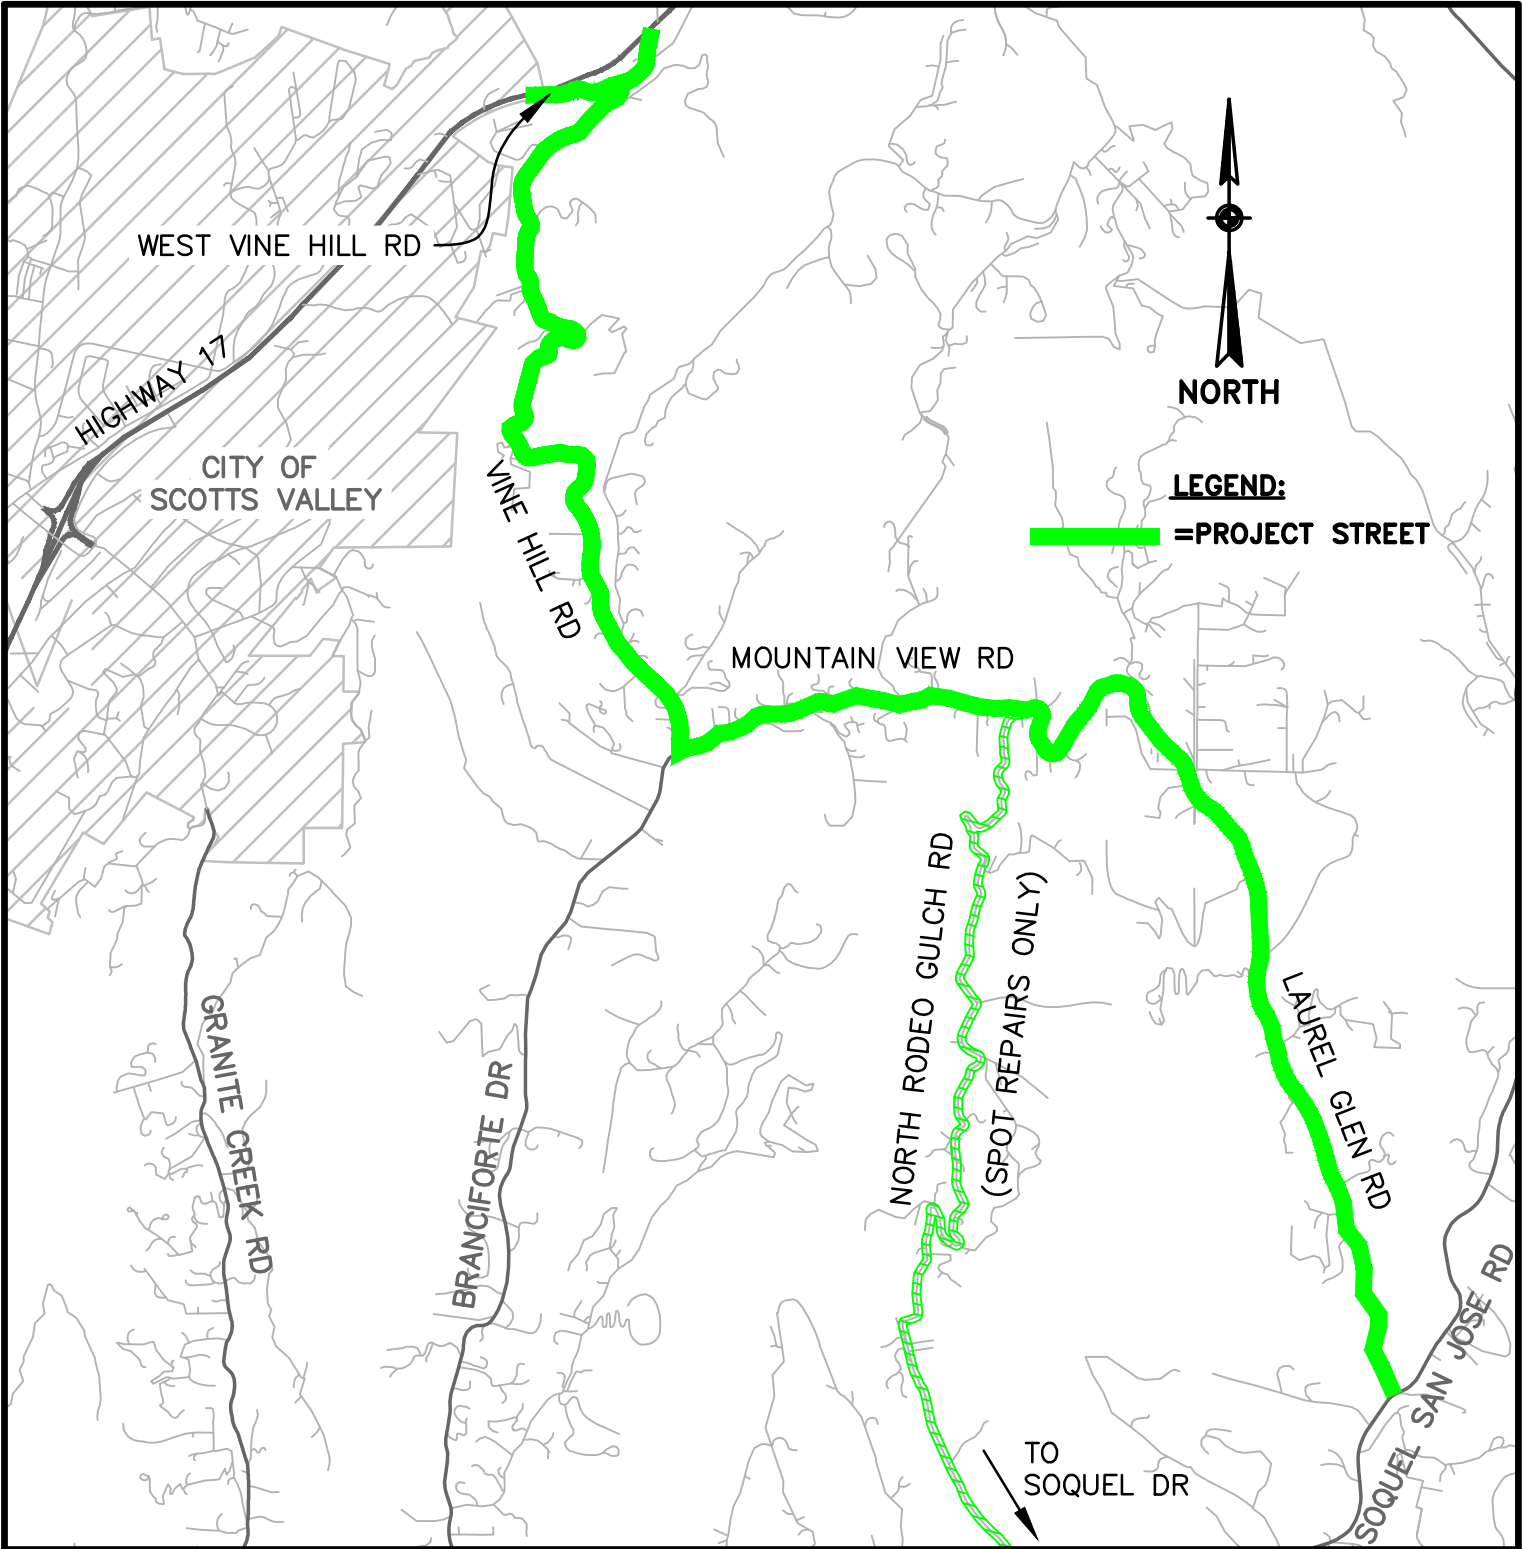


2020 RSTP-STIP PROJECT

VICINITY MAP
 HWY 17 TO SOQUEL

DESIGN: DAM/CRC
 DRAFTING: DAM
 CHECKED: CRC

DATE: 12/05/19
 SCALE: 1"=2400'
 JOB NO: -

SHEET
V3

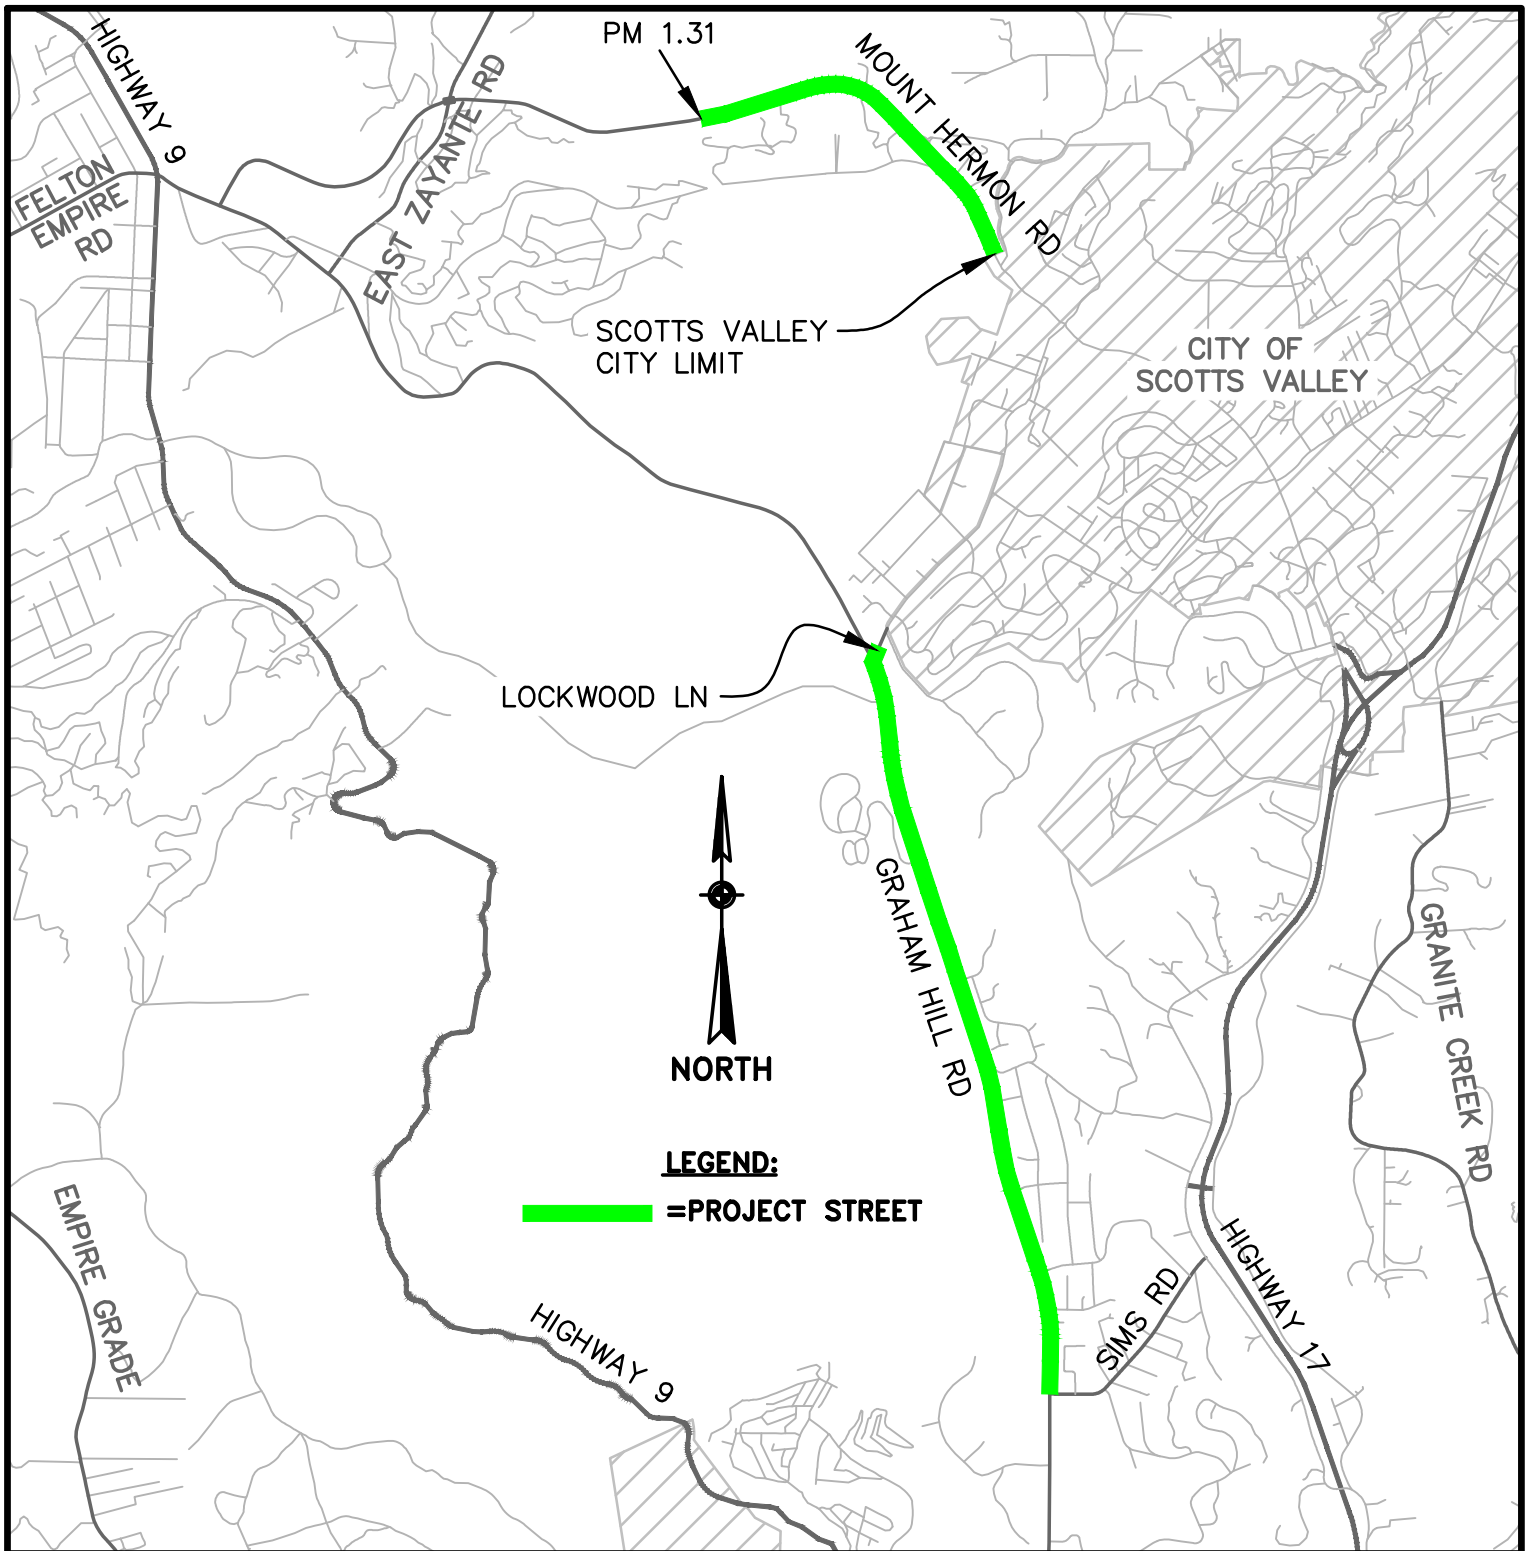


2020 RSTP-STIP PROJECT

VICINITY MAP
SCOTTS VALLEY ROUTES

DESIGN: DAM/CRC
DRAFTING: DAM
CHECKED: CRC

DATE: 12/05/19
SCALE: 1"=2400'
JOB NO: -

SHEET
V4

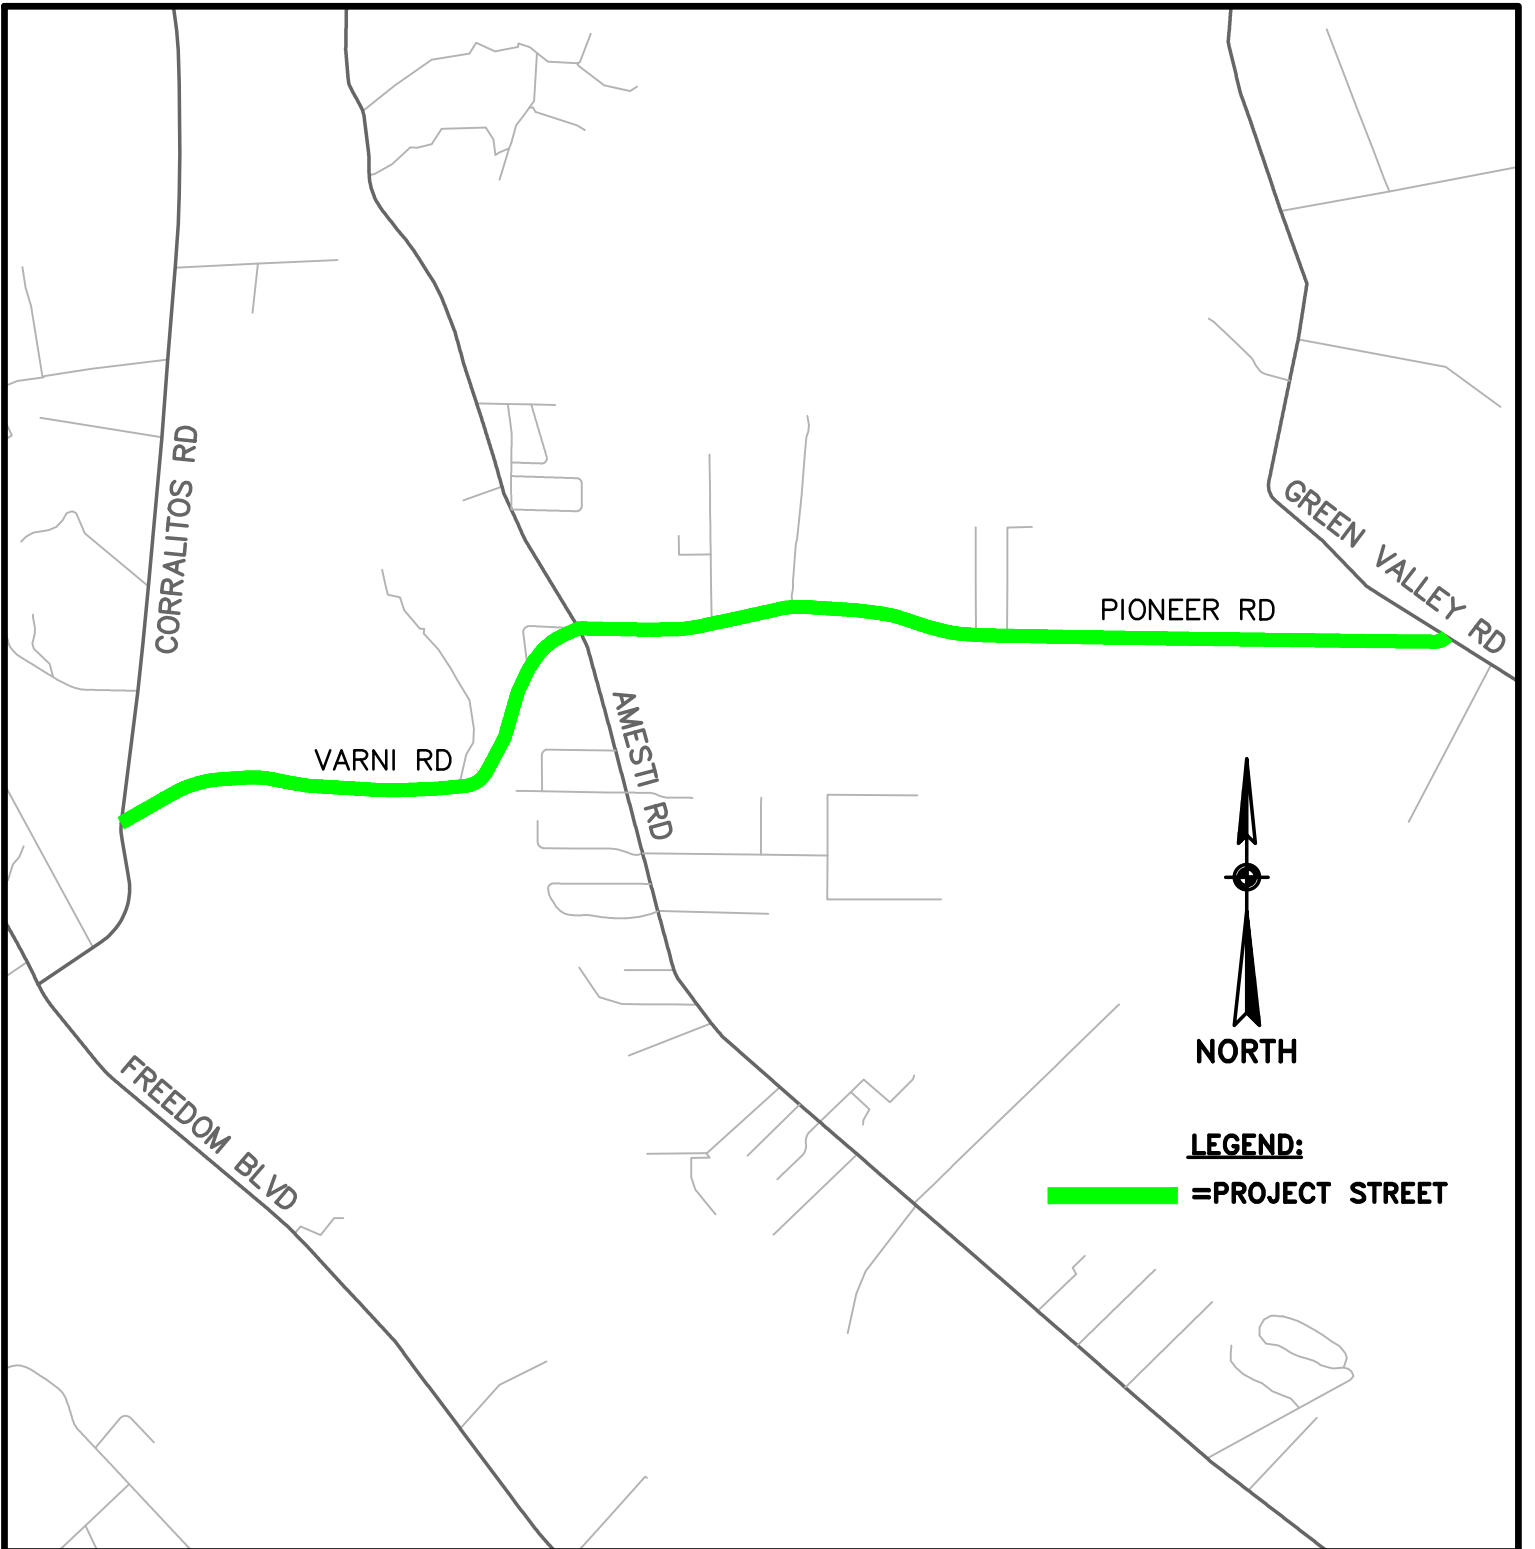

2020 RSTP-STIP PROJECT

VICINITY MAP

PIONEER RD & VARNI RD

DESIGN: DAM/CRC

DRAFTING: DAM

CHECKED: CRC


DATE: 12/05/19

SCALE: 1"=1500'

JOB NO: -

SHEET

V5

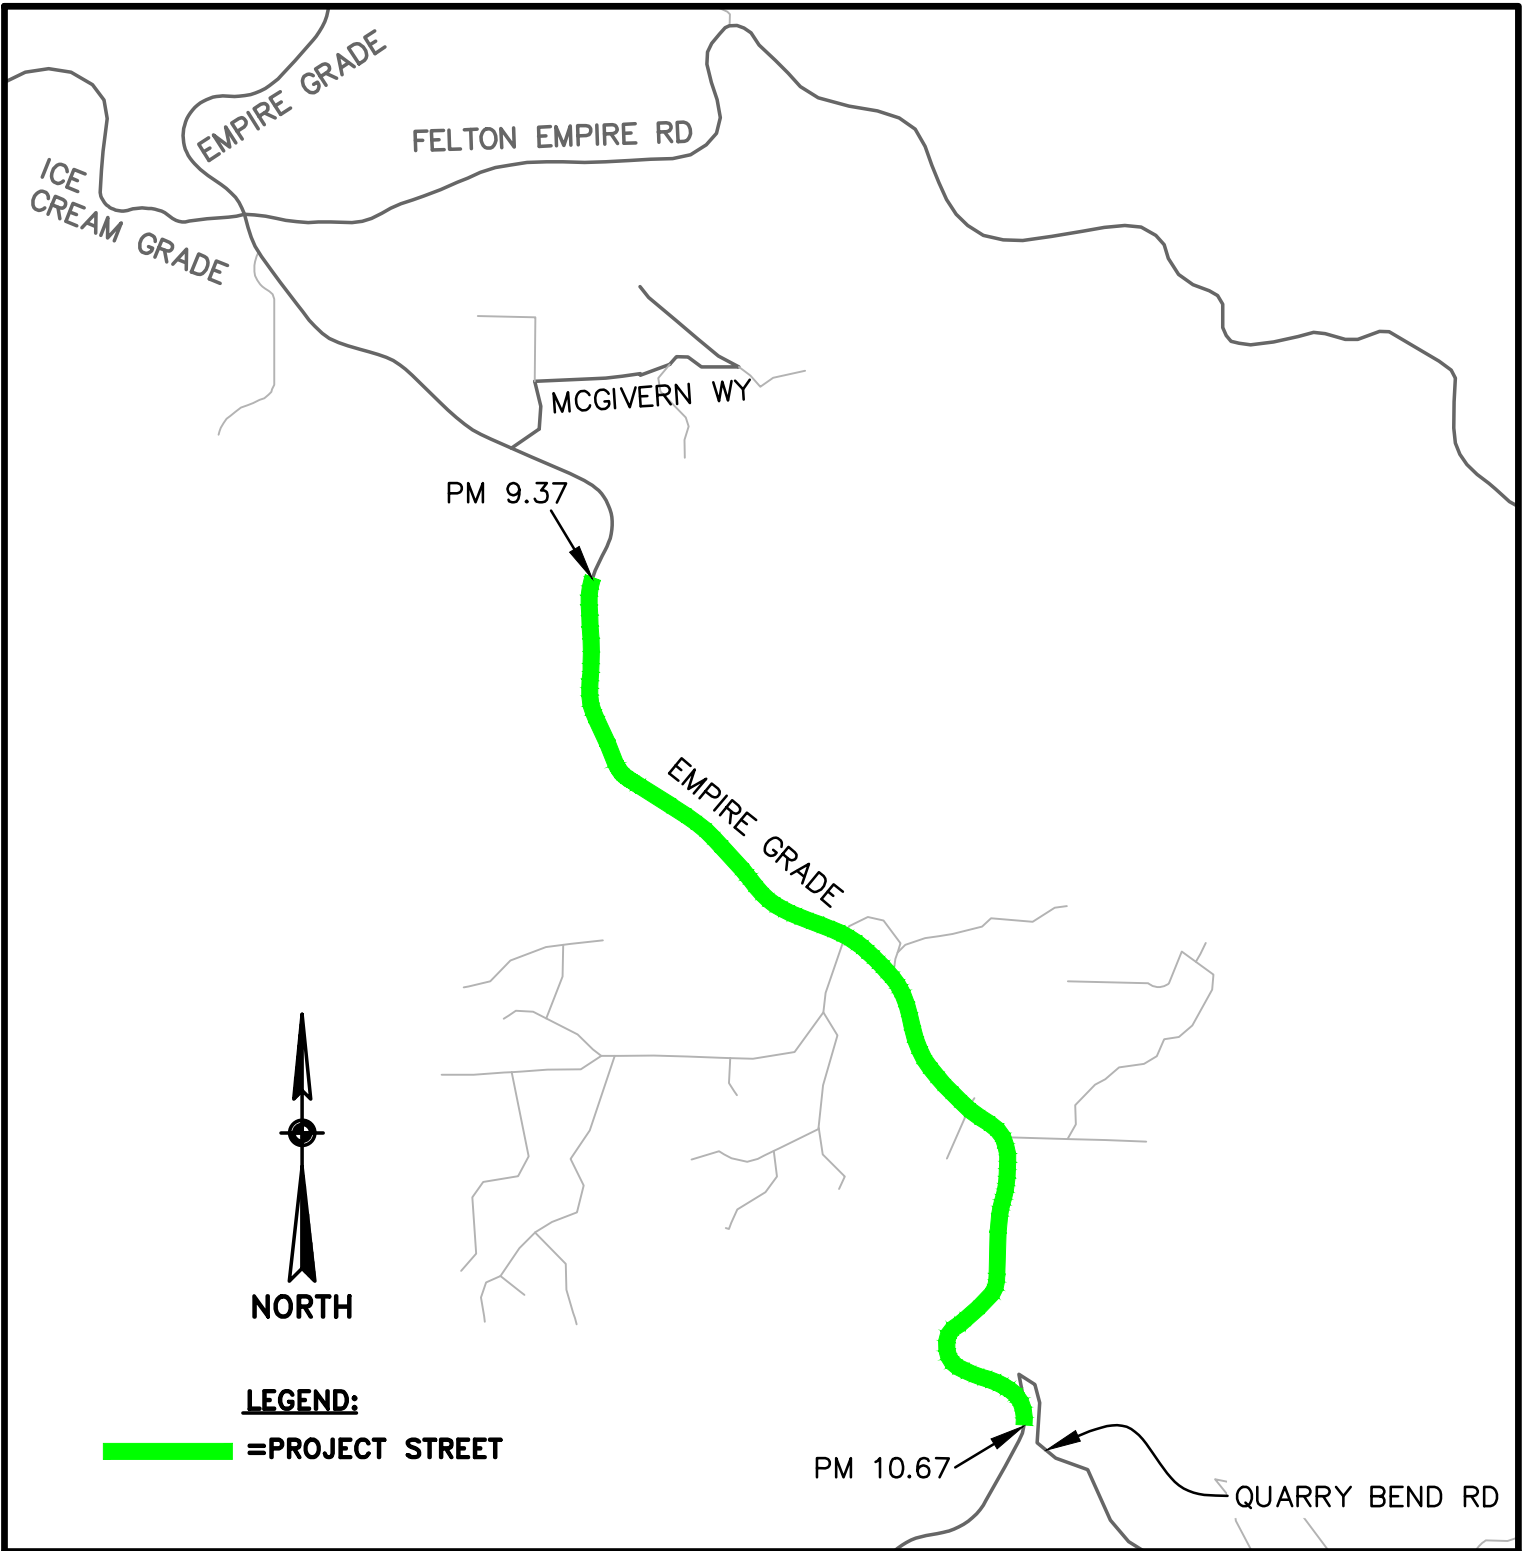

2020 RSTP-STIP PROJECT

VICINITY MAP
EMPIRE GRADE

DESIGN:	DAM/CRC
DRAFTING:	DAM
CHECKED:	CRC

DATE:	12/05/19
SCALE:	1"=1200'
JOB NO:	-

SHEET
V6