



1 ELEVATION WEST - WAREHOUSE 1 : 500

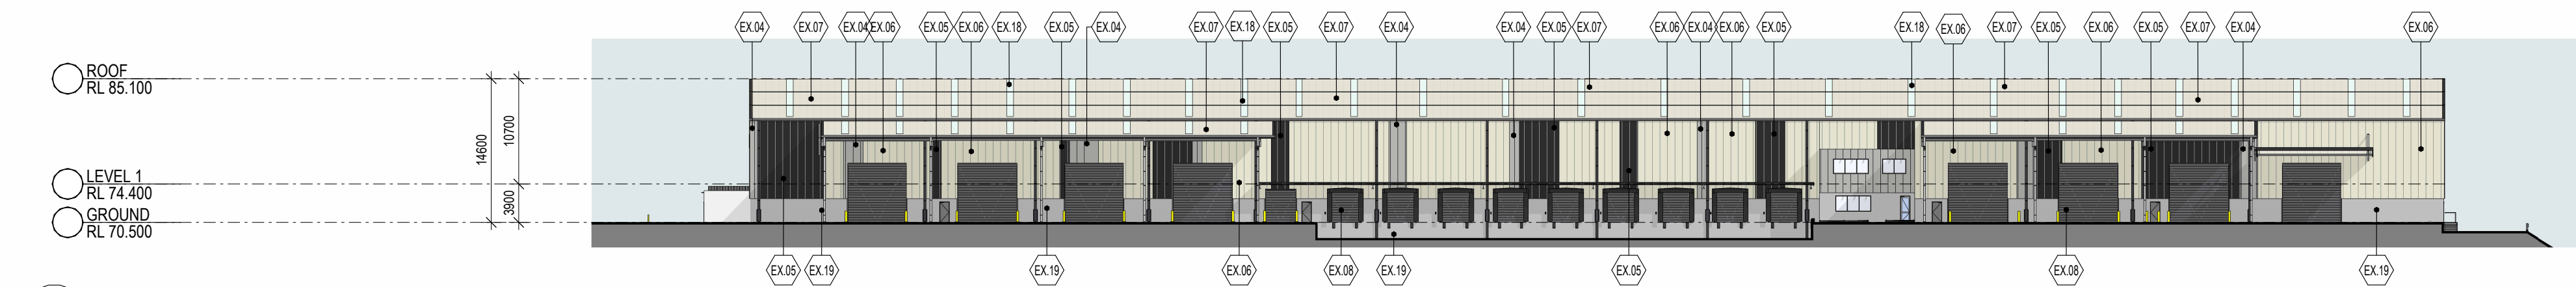


2 ELEVATION EAST - WAREHOUSE 1 : 500





3 ELEVATION NORTH - WAREHOUSE 1 : 500

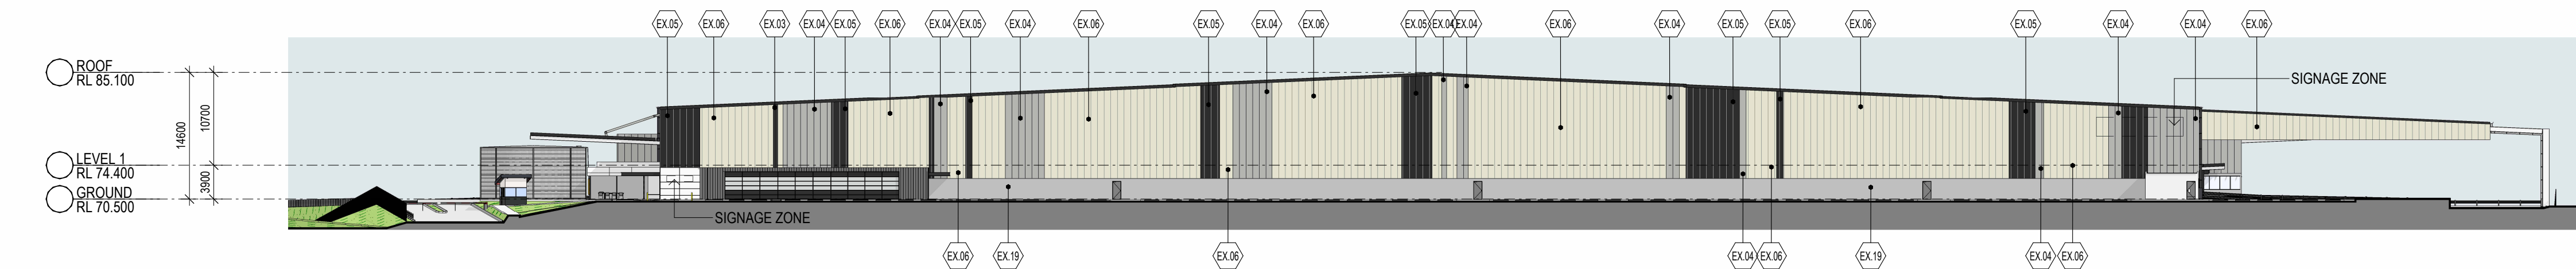

4 ELEVATION SOUTH - WAREHOUSE 1 : 500

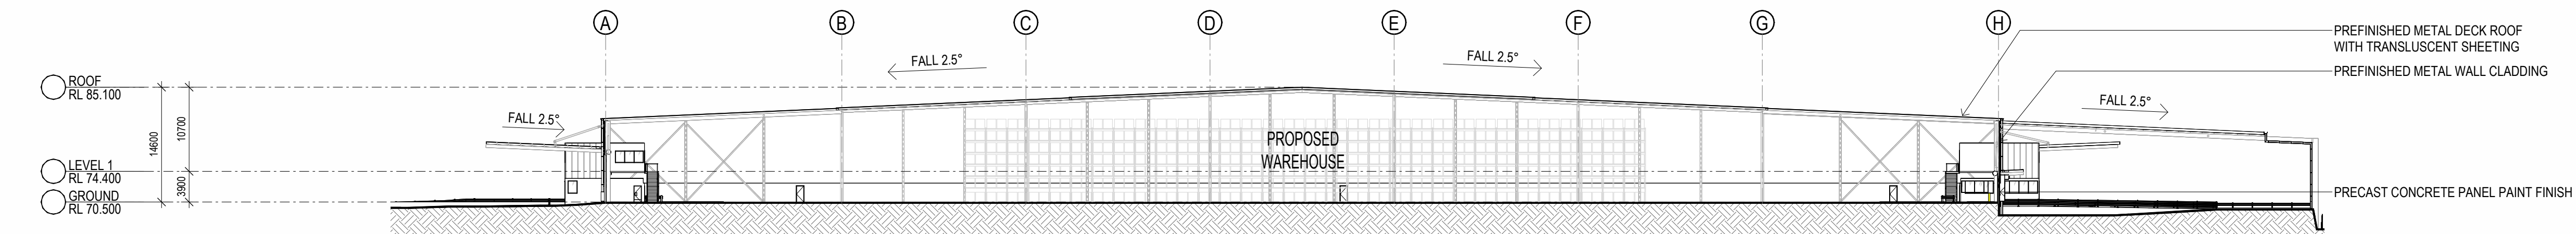

5 SECTION - WAREHOUSE 1 : 500

 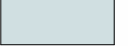INDICATIVE EXTERNAL FINISHES		FINISHES SUBJECT TO AUTHORITY AND CLIENT APPROVAL	
	EX.01 ALLUMINIUM WINDOW FRAME SYSTEM - POWDER COAT IN BLACK		EX.06 METAL WALL CLADDING - TRIMDEK PROFILE - COLORBOND - SURFMIST
	EX.02 GLAZING SYSTEM TINTED GREY		EX.07 METAL ROOF CLADDING - COLORBOND COOLMAX WHITEHAVEN
	EX.03 COLORBACK GLAZING - DARK GREY		EX.08 ROLLER SHUTTER DOOR CLADDING - COLORBOND BASALT
	EX.04 METAL WALL CLADDING - TRIMDEK PROFILE - COLORBOND - SHALE GREY		EX.09 DOWNPIPES / CAPPING / PA DOORS - PAINT FINISH - BASALT
	EX.05 METAL WALL CLADDING - TRIMDEK PROFILE - COLORBOND - MONUMENT		EX.10 BOLLARDS - SAFETY YELLOW
	EX.11 ALUMINIUM CLADDING - MONDOCLAD PURE WHITE		EX.16 STEEL FRAME COLUMNS - PREFINISHED MONUMENT
	EX.12 ALUMINIUM CLADDING - LYSAGHT DOMINION COLORBOND MONUMENT		EX.17 RETAINING WALL - GREY STONE WALL CLADDING LIKE FINISH
	EX.13 STEEL METAL CANOPY - COLORBOND MONUMENT		EX.18 TRANSLUCENT ROOF SHEET - OPAL COLOUR
	EX.14 STEEL ANGLE FRAME PAINTED IN MONUMENT		EX.19 PRECAST CONCRETE DADO WALL PAINTED SHALE GREY
	EX.15 ALUMINIUM SUNSHADE BLADE POWDERCOATED TO MATCH DHL YELLOW (50X150mm)		EX.20 FC CEILING PAINT FINISH DULUX WHITE
			EX.21 PRECAST CONCRETE DADO WALL PAINTED MONUMENT

DEVELOPMENT APPLICATION