

SECOND FLOOR CEILING EXHAUST SYSTEM - ROUTE PLAN


PART 1 - PHASE 2

DATE: 26-05-2023



drawing not for construction

NOTE:
 • DRAWING ONLY FOR DISCUSSION
 • EXHAUST OUT & DIFFUSER POSITION as/per TOILET DETAIL

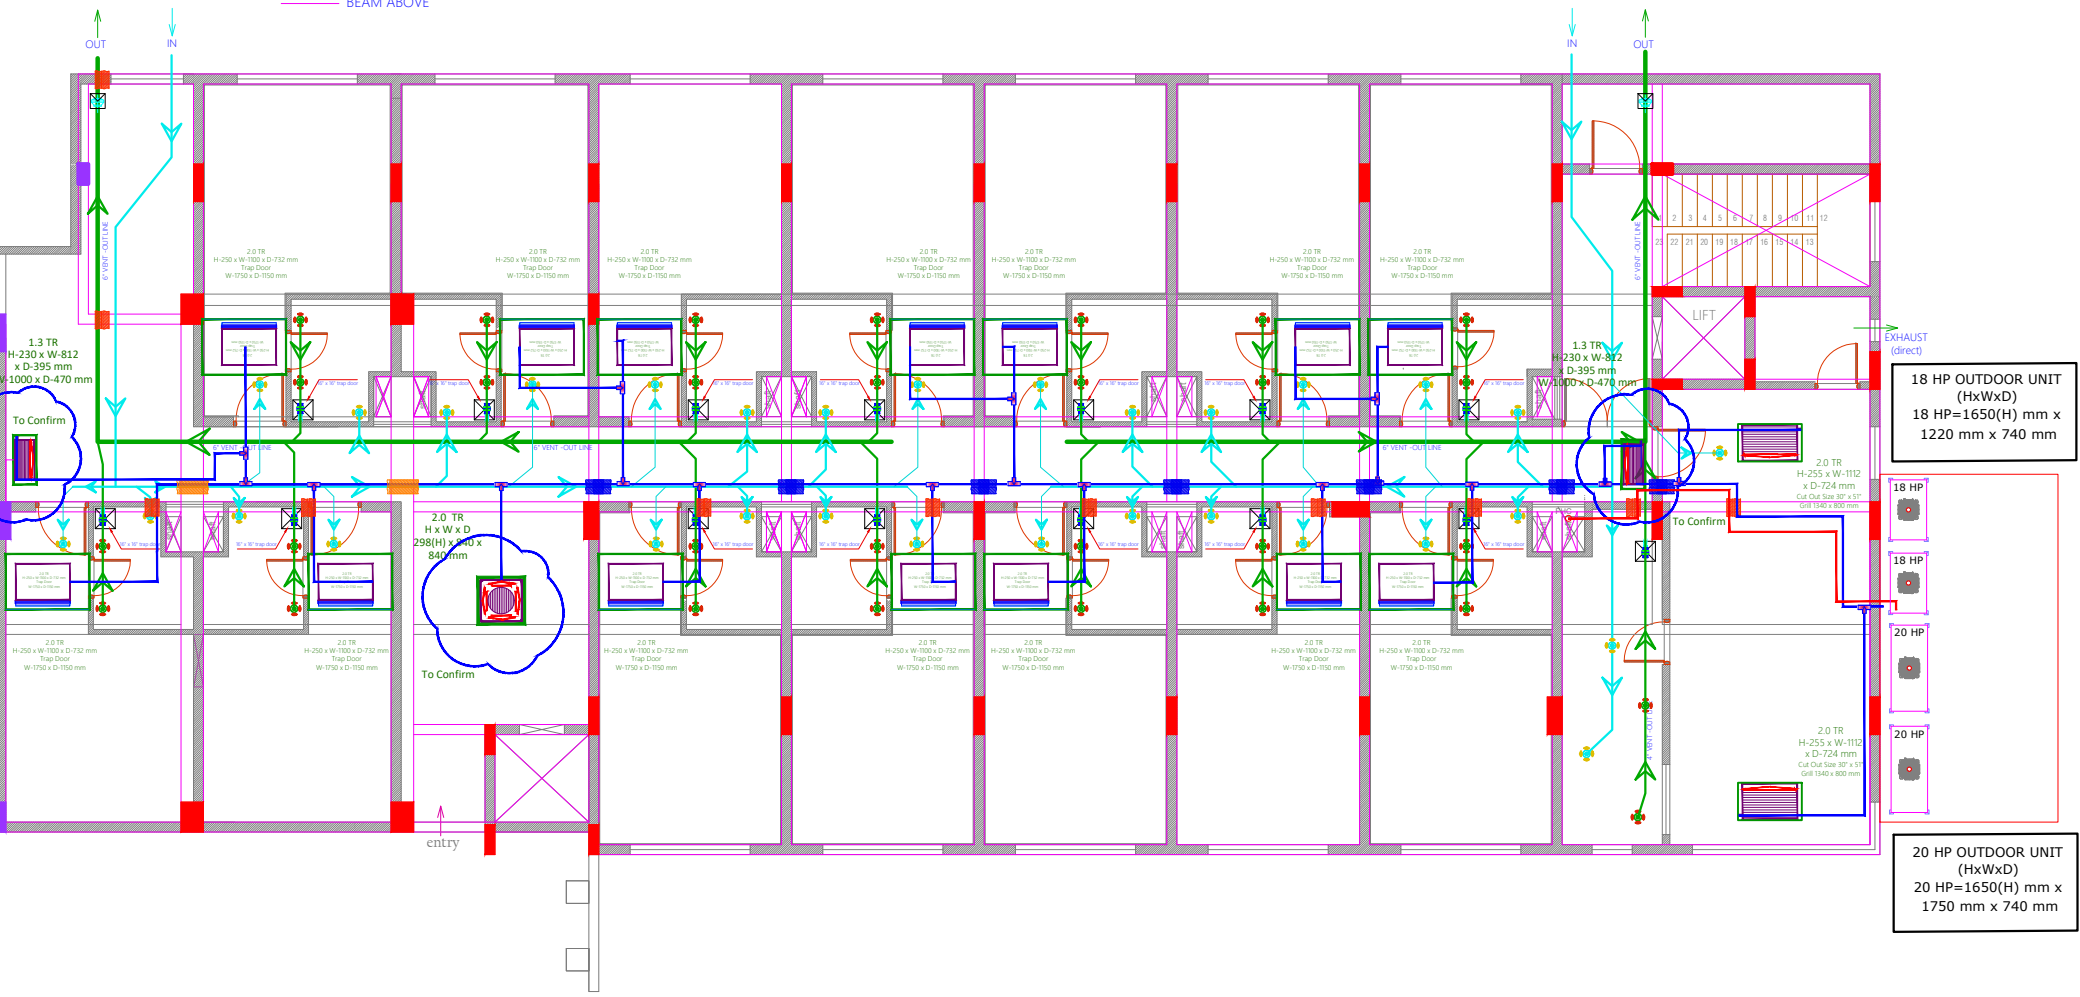

CEILING EXHAUST SYSTEM- ROUTE PLAN

THIRD FLOOR CEILING EXHAUST SYSTEM - ROUTE PLAN PART 1 - PHASE 2

DATE: 30-05-2023

4" VENT -OUT LINE

4" FRESH AIR -IN LINE

BEAM ABOVE

EXHAUST OUT


DIFFUSER

Sigma -4" inline Fan
Trap door -400x400
SMG-6r6

drawing not for construction

NOTE:

- DRAWING ONLY FOR DISCUSSION
- EXHAUST OUT & DIFFUSER POSITION as/per TOILET DETAIL

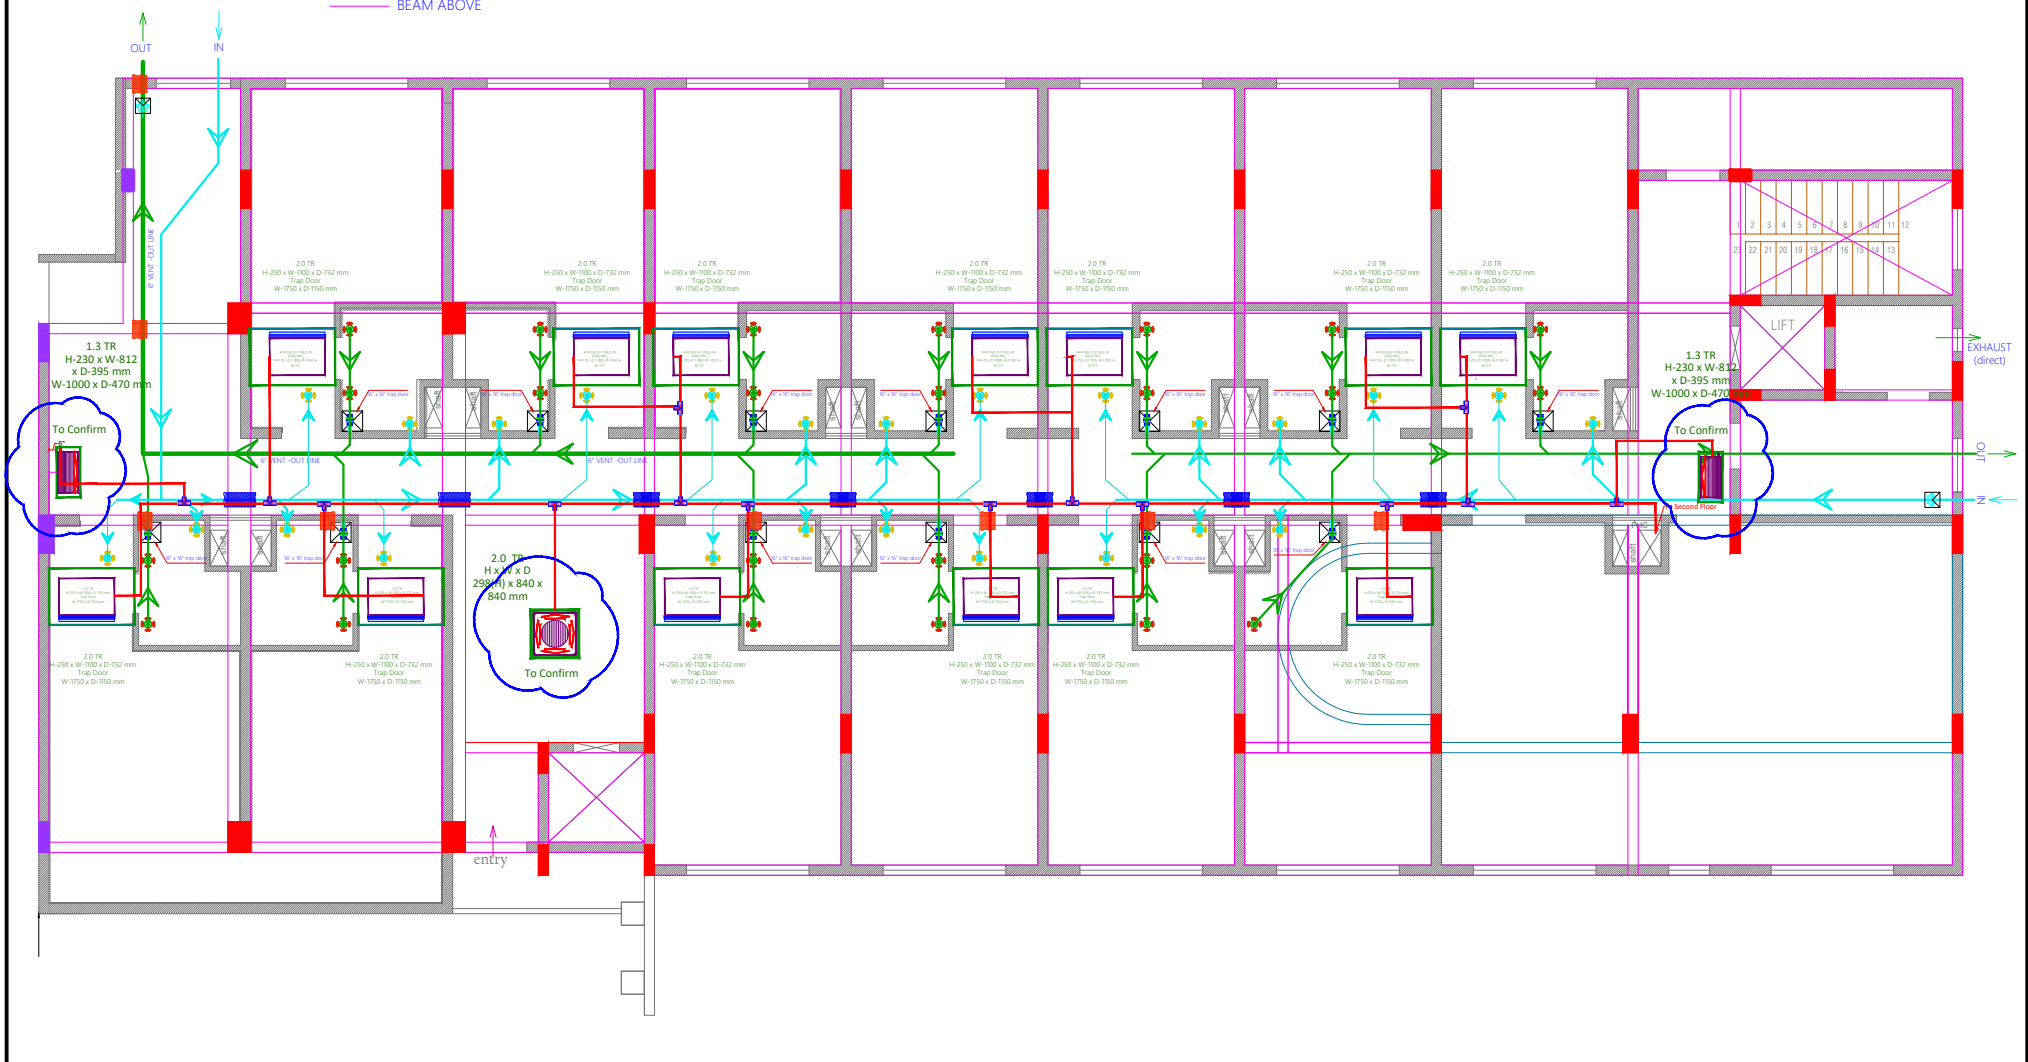

THIRD FLOOR CEILING EXHAUST SYSTEM - ROUTE PLAN


PART 1 - PHASE 2

DATE: 30-05-2023

drawing not for construction

→ 4" VENT -OUT LINE
→ 4" FRESH AIR -IN LINE
● EXHAUST OUT
● DIFFUSER
 Sigma-4" Inline Fan
 Trap door -400x400
 SMG-6x6

BEAM ABOVE
 BEAM ABOVE

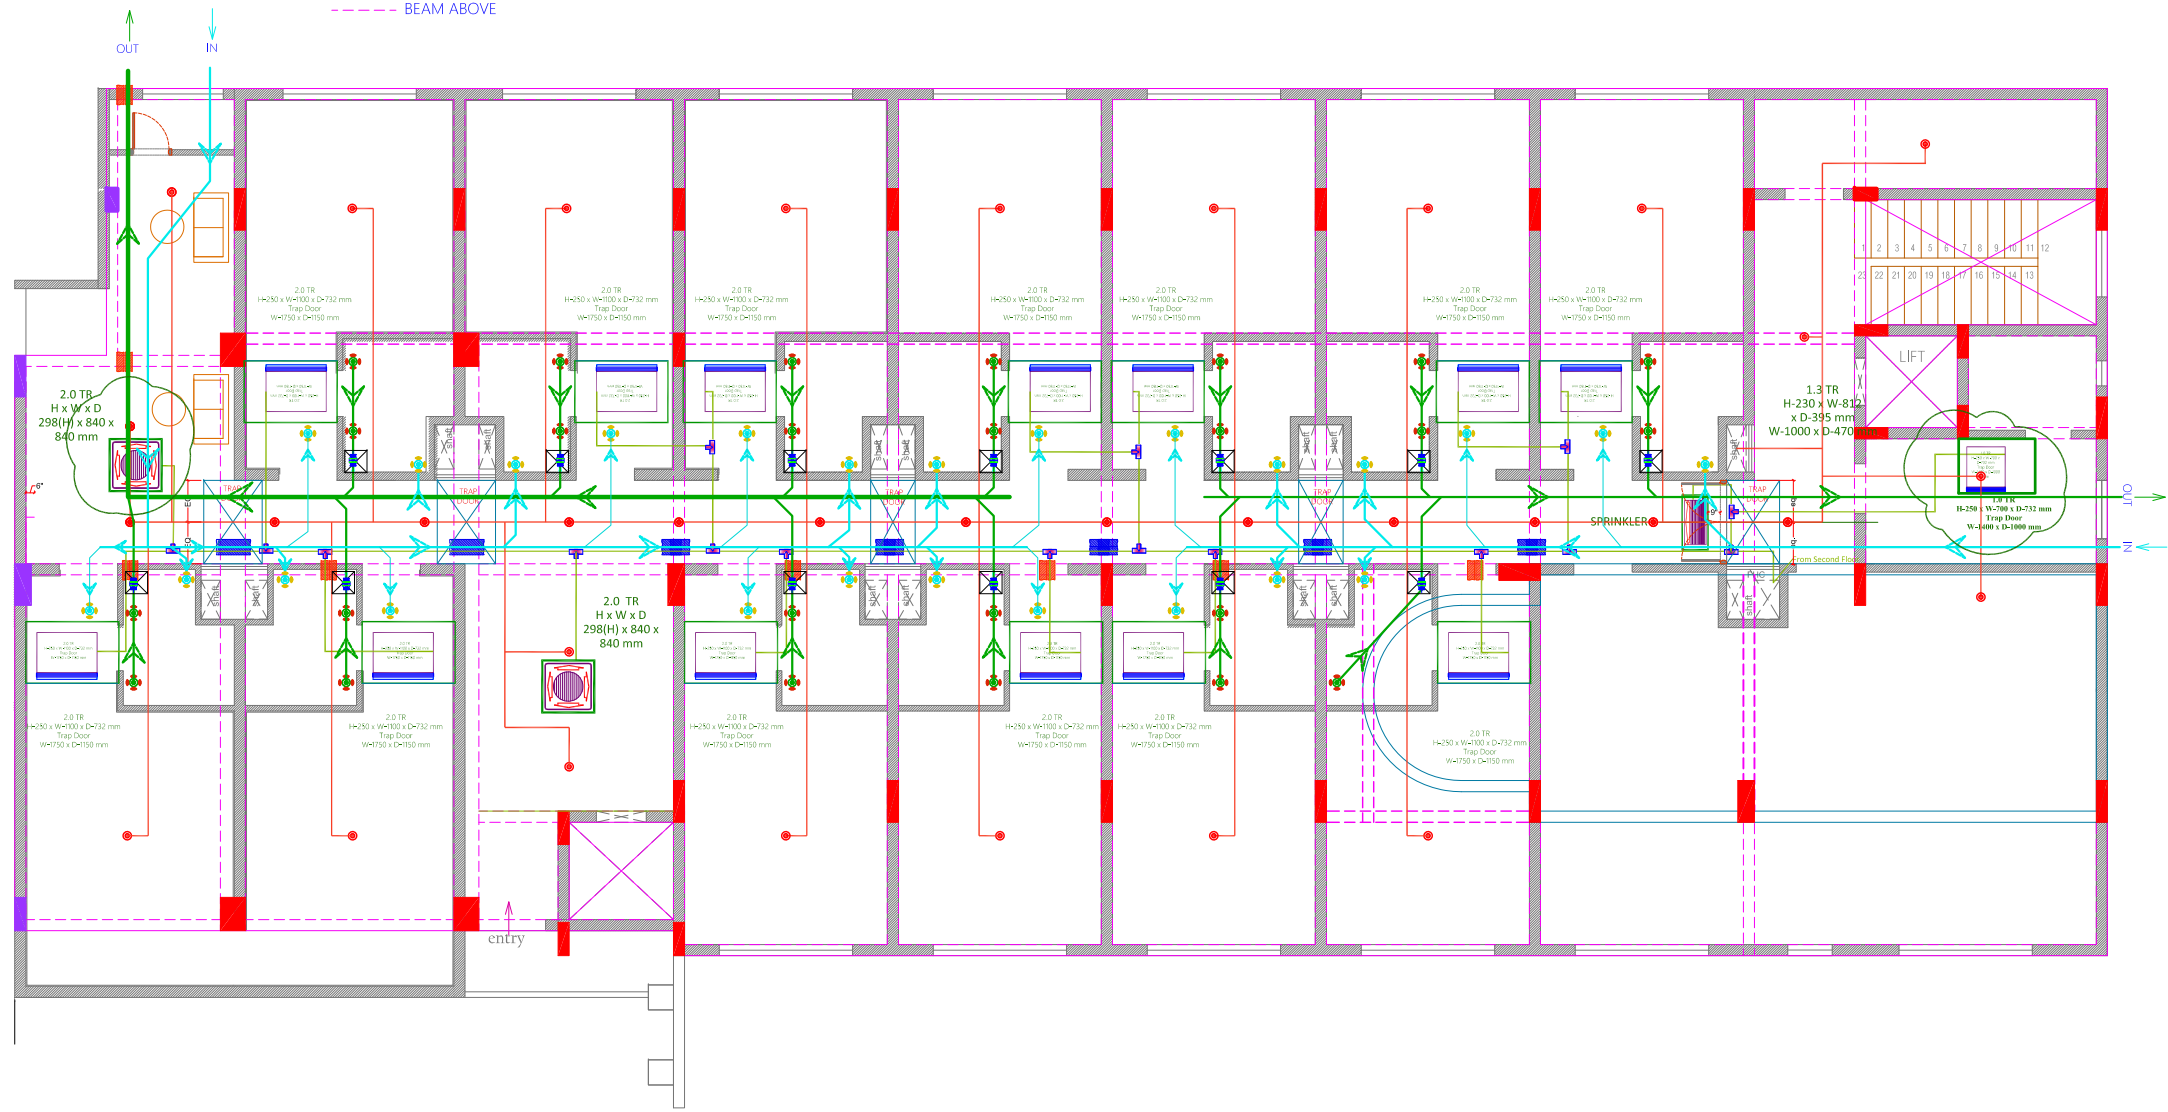

SECOND FLOOR CEILING EXHAUST SYSTEM - ROUTE PLAN

PART 1 - PHASE 2


DATE: 30-05-2023

Rev: 4 of 4
T: 000-403400
D: 04566

EXHAUST OUT
DIPLOSER

VENT-OUT LINE
FRESH AIR-IN LINE
BEAM - R/W ABOVE


drawing not for construction

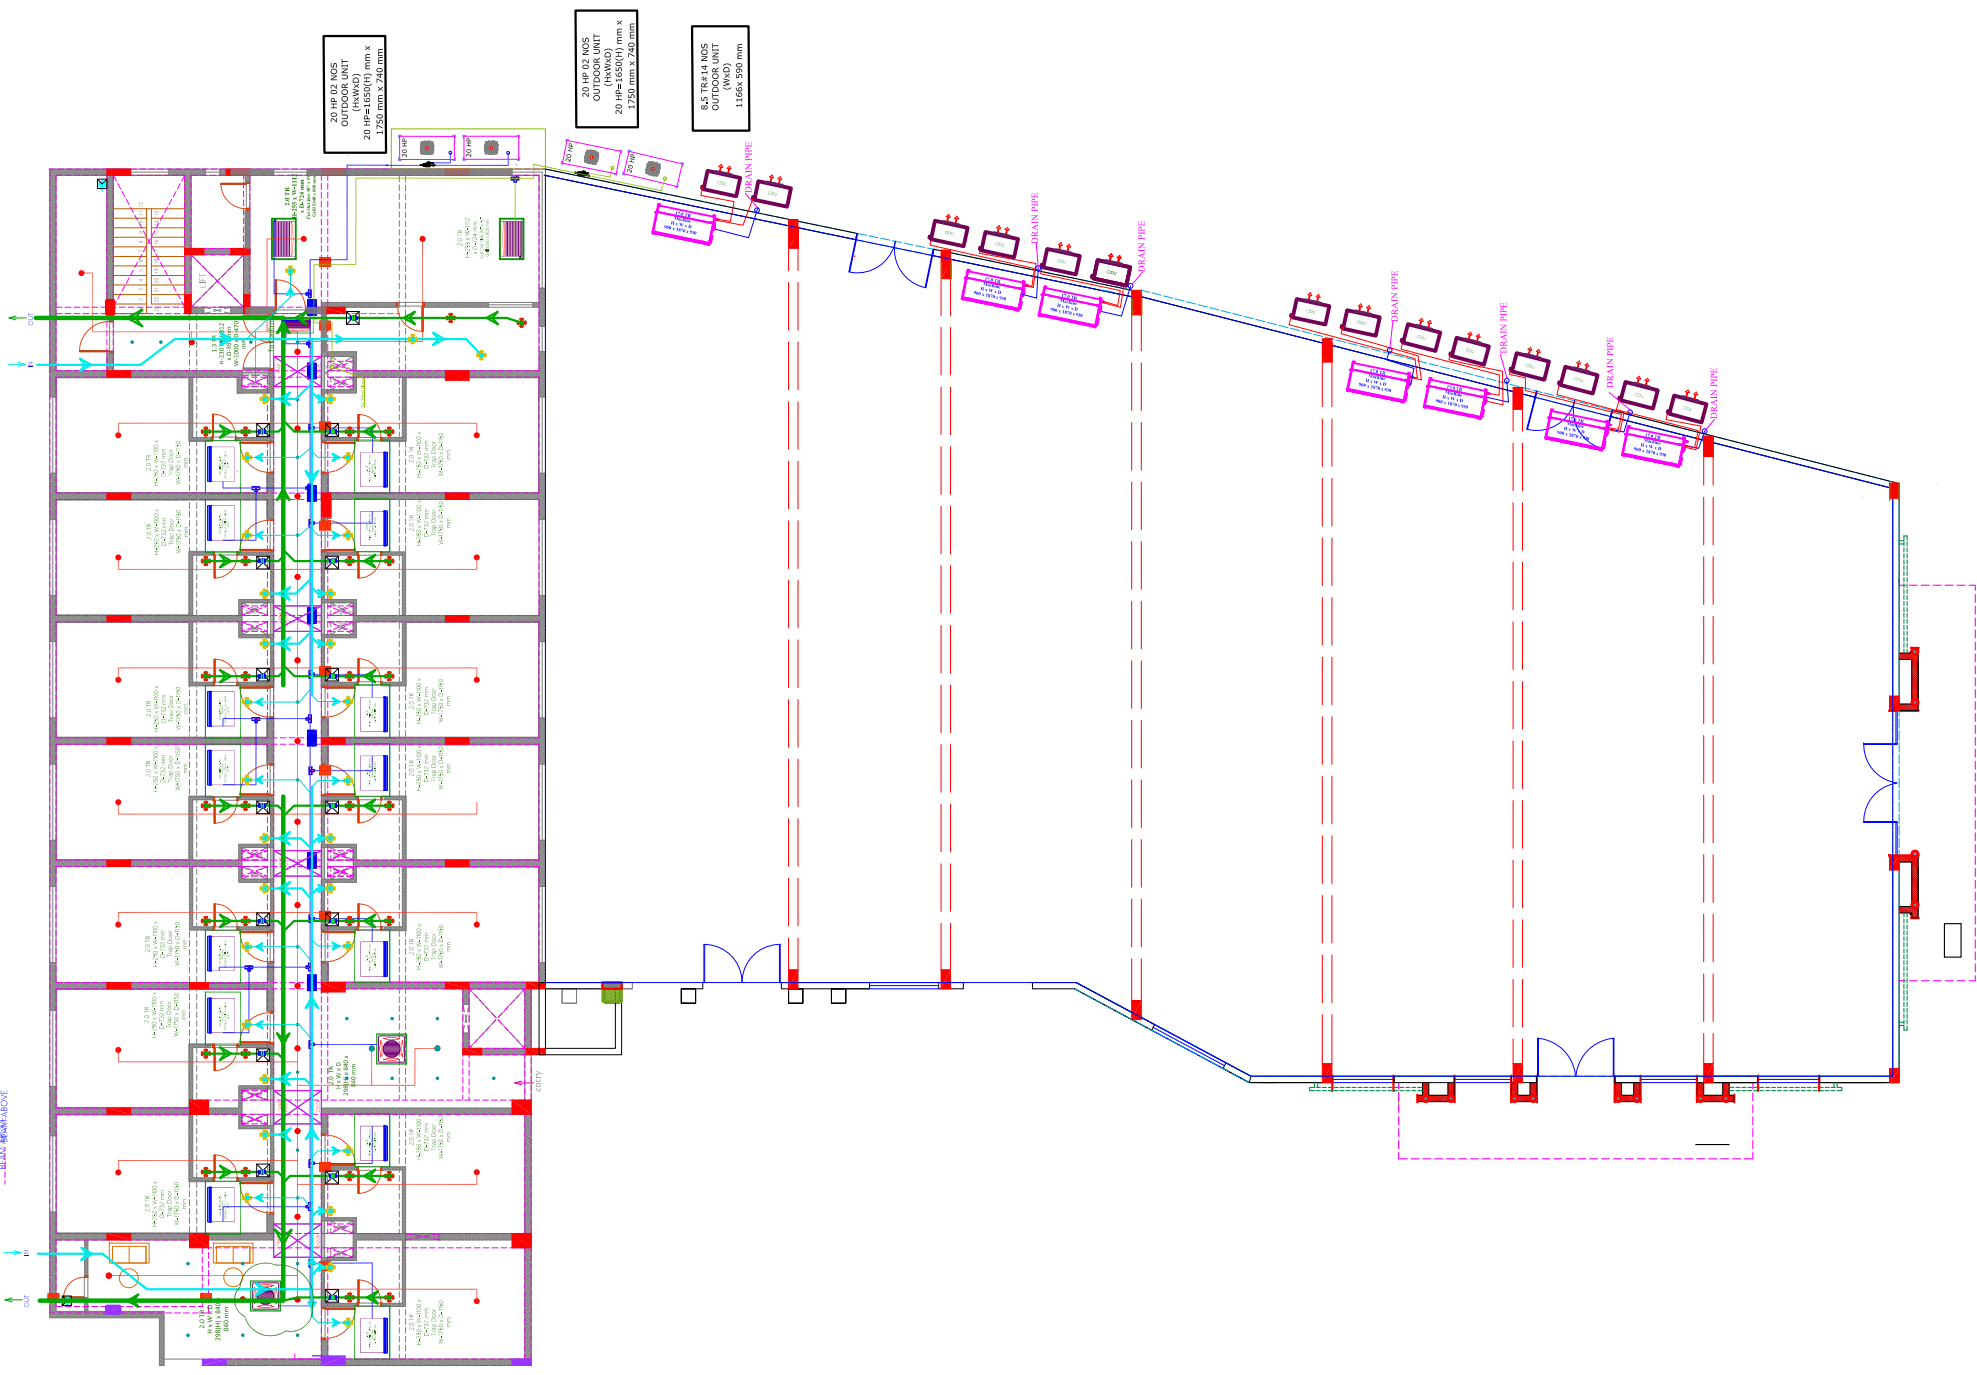


THIRD FLOOR CEILING EXHAUST SYSTEM - ROUTE PLAN

PART 1 - PHASE 2

DATE: 30-05-2023

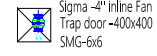

drawing not for construction

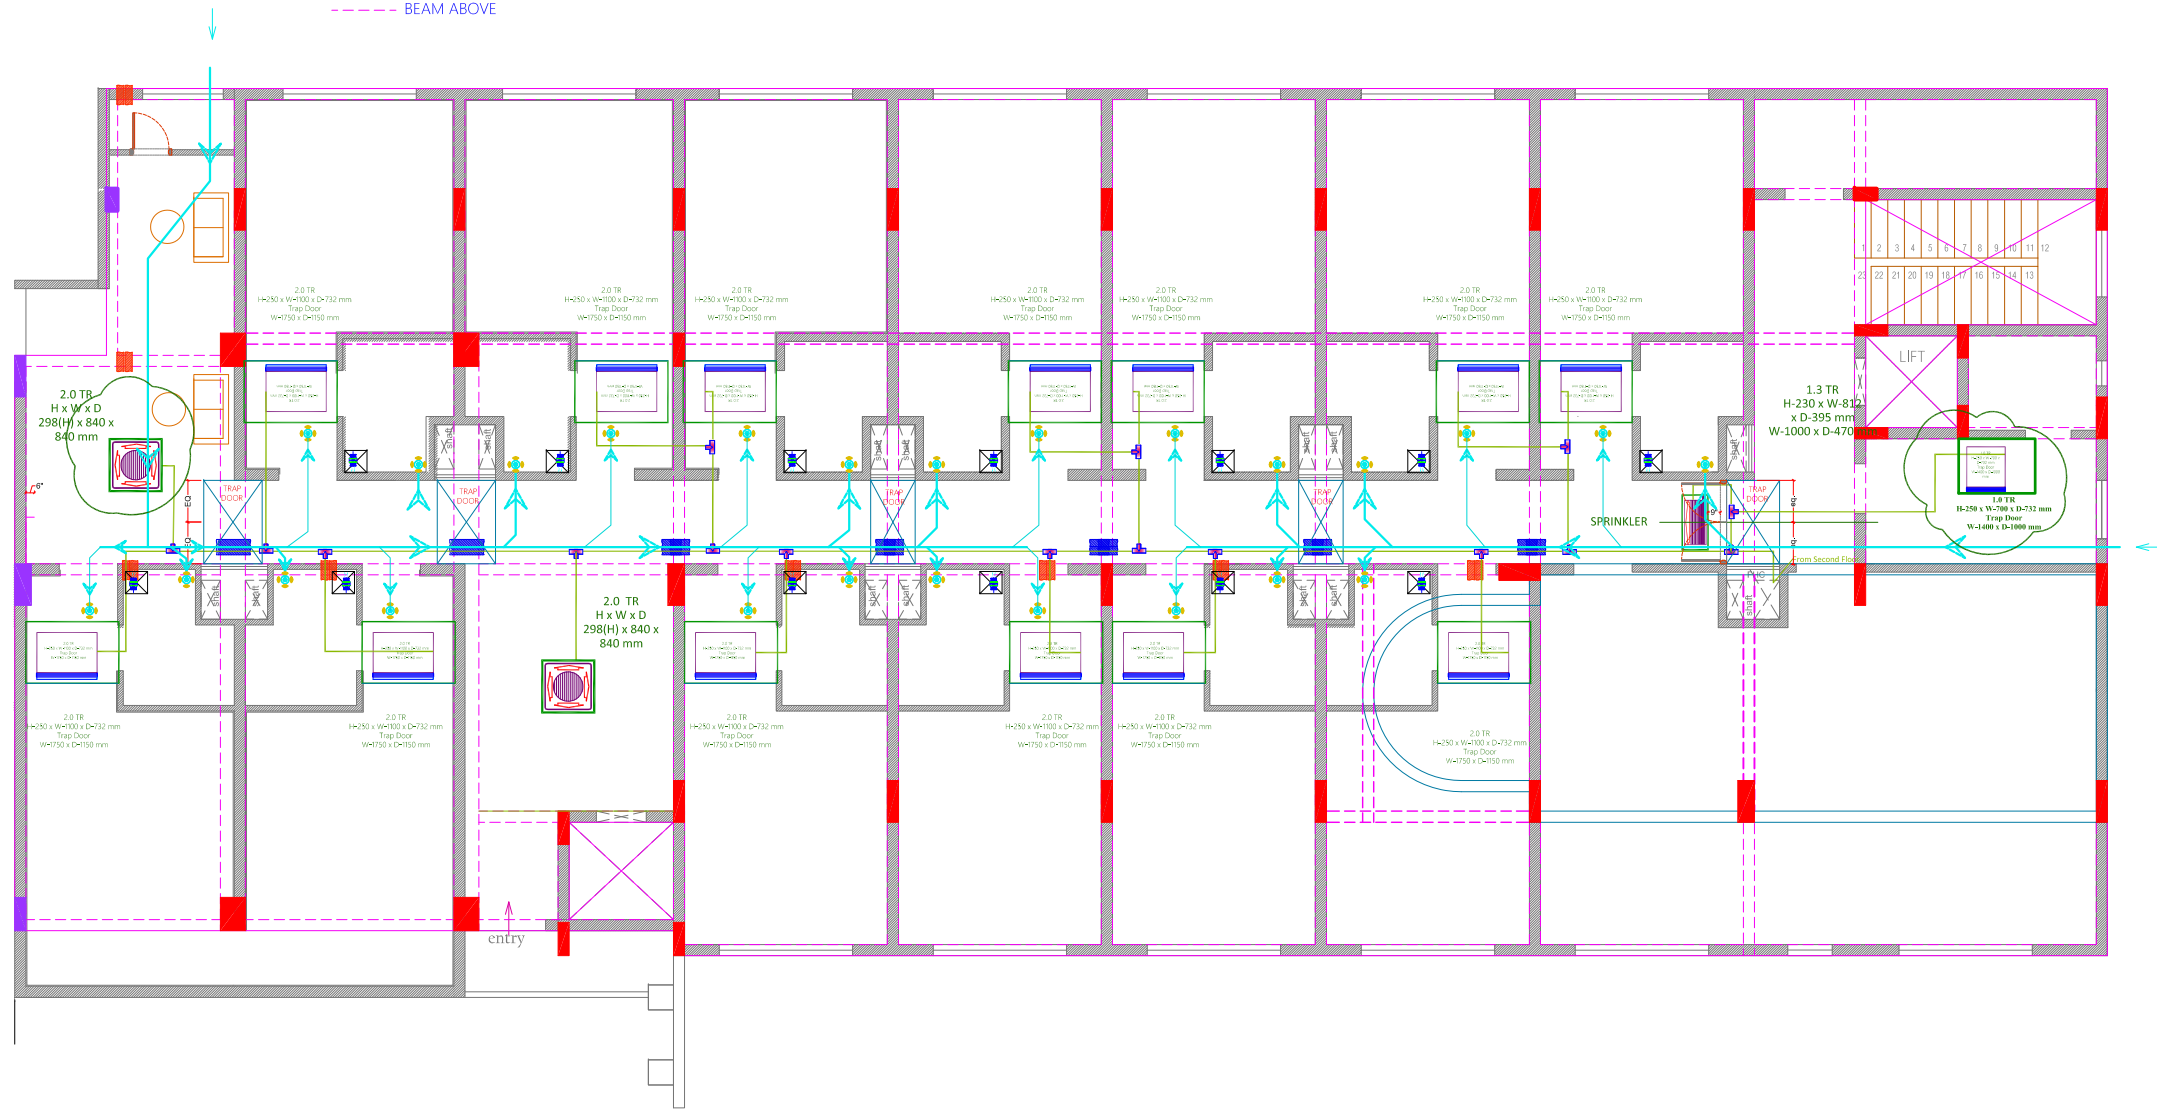


SECOND FLOOR CEILING EXHAUST SYSTEM - ROUTE PLAN

PART 1 - PHASE 2

DATE: 30-05-2023

- EXHAUST OUT
- VENT-OUT LINE
- FRESH AIR-IN LINE
- BEAM #R/W/ABOVE
- DIFFUSER

drawing not for construction

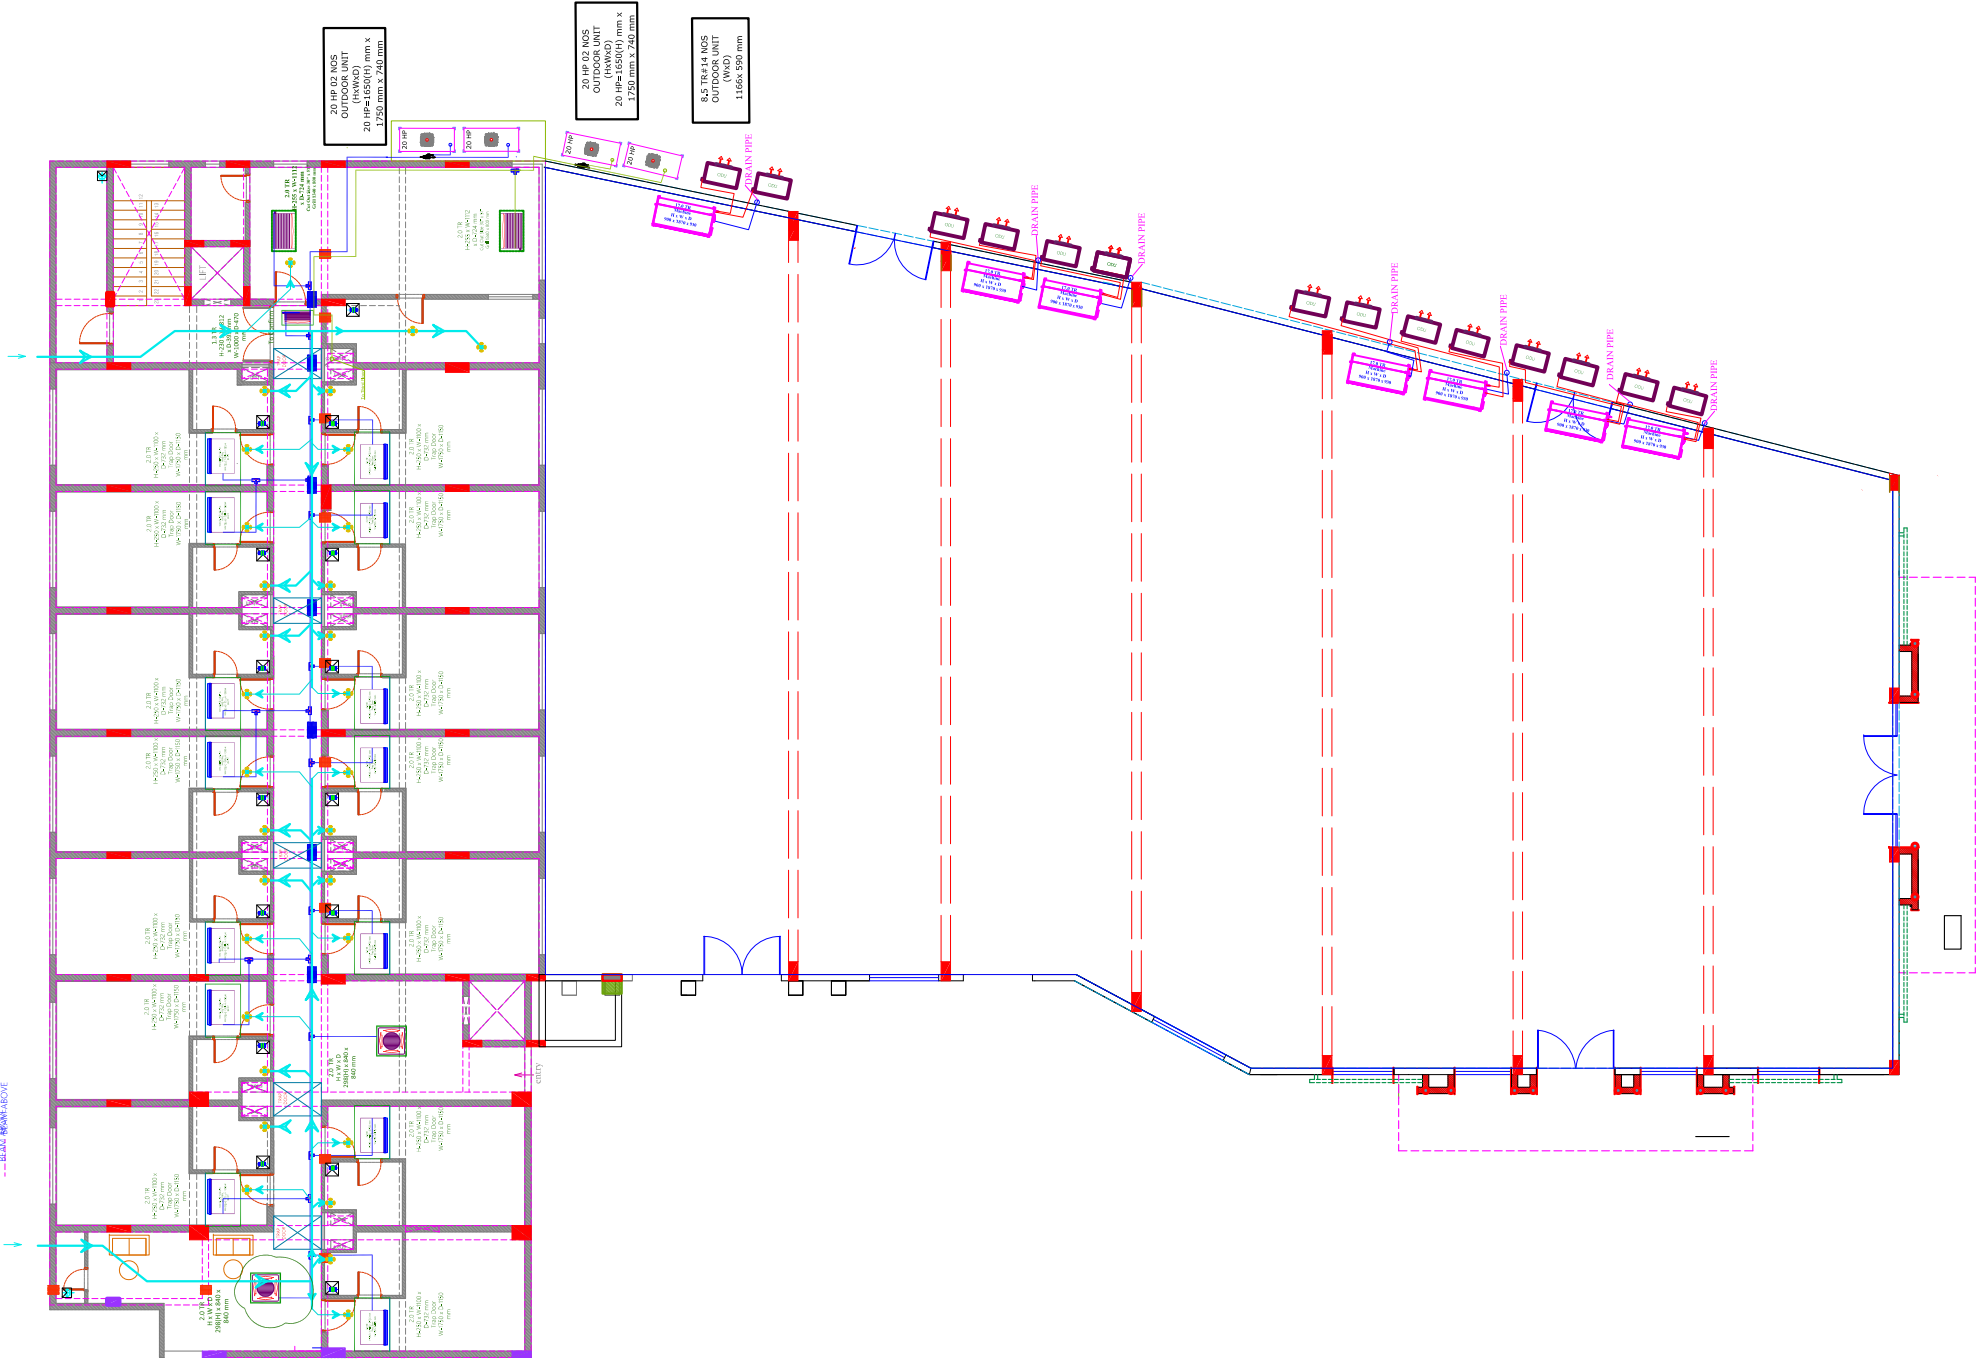



SECOND FLOOR CEILING A.C. - ROUTE PLAN PART 1 - PHASE 2

drawing not for construction

DATE: 26-05-2023

----- BEAM ABOVE

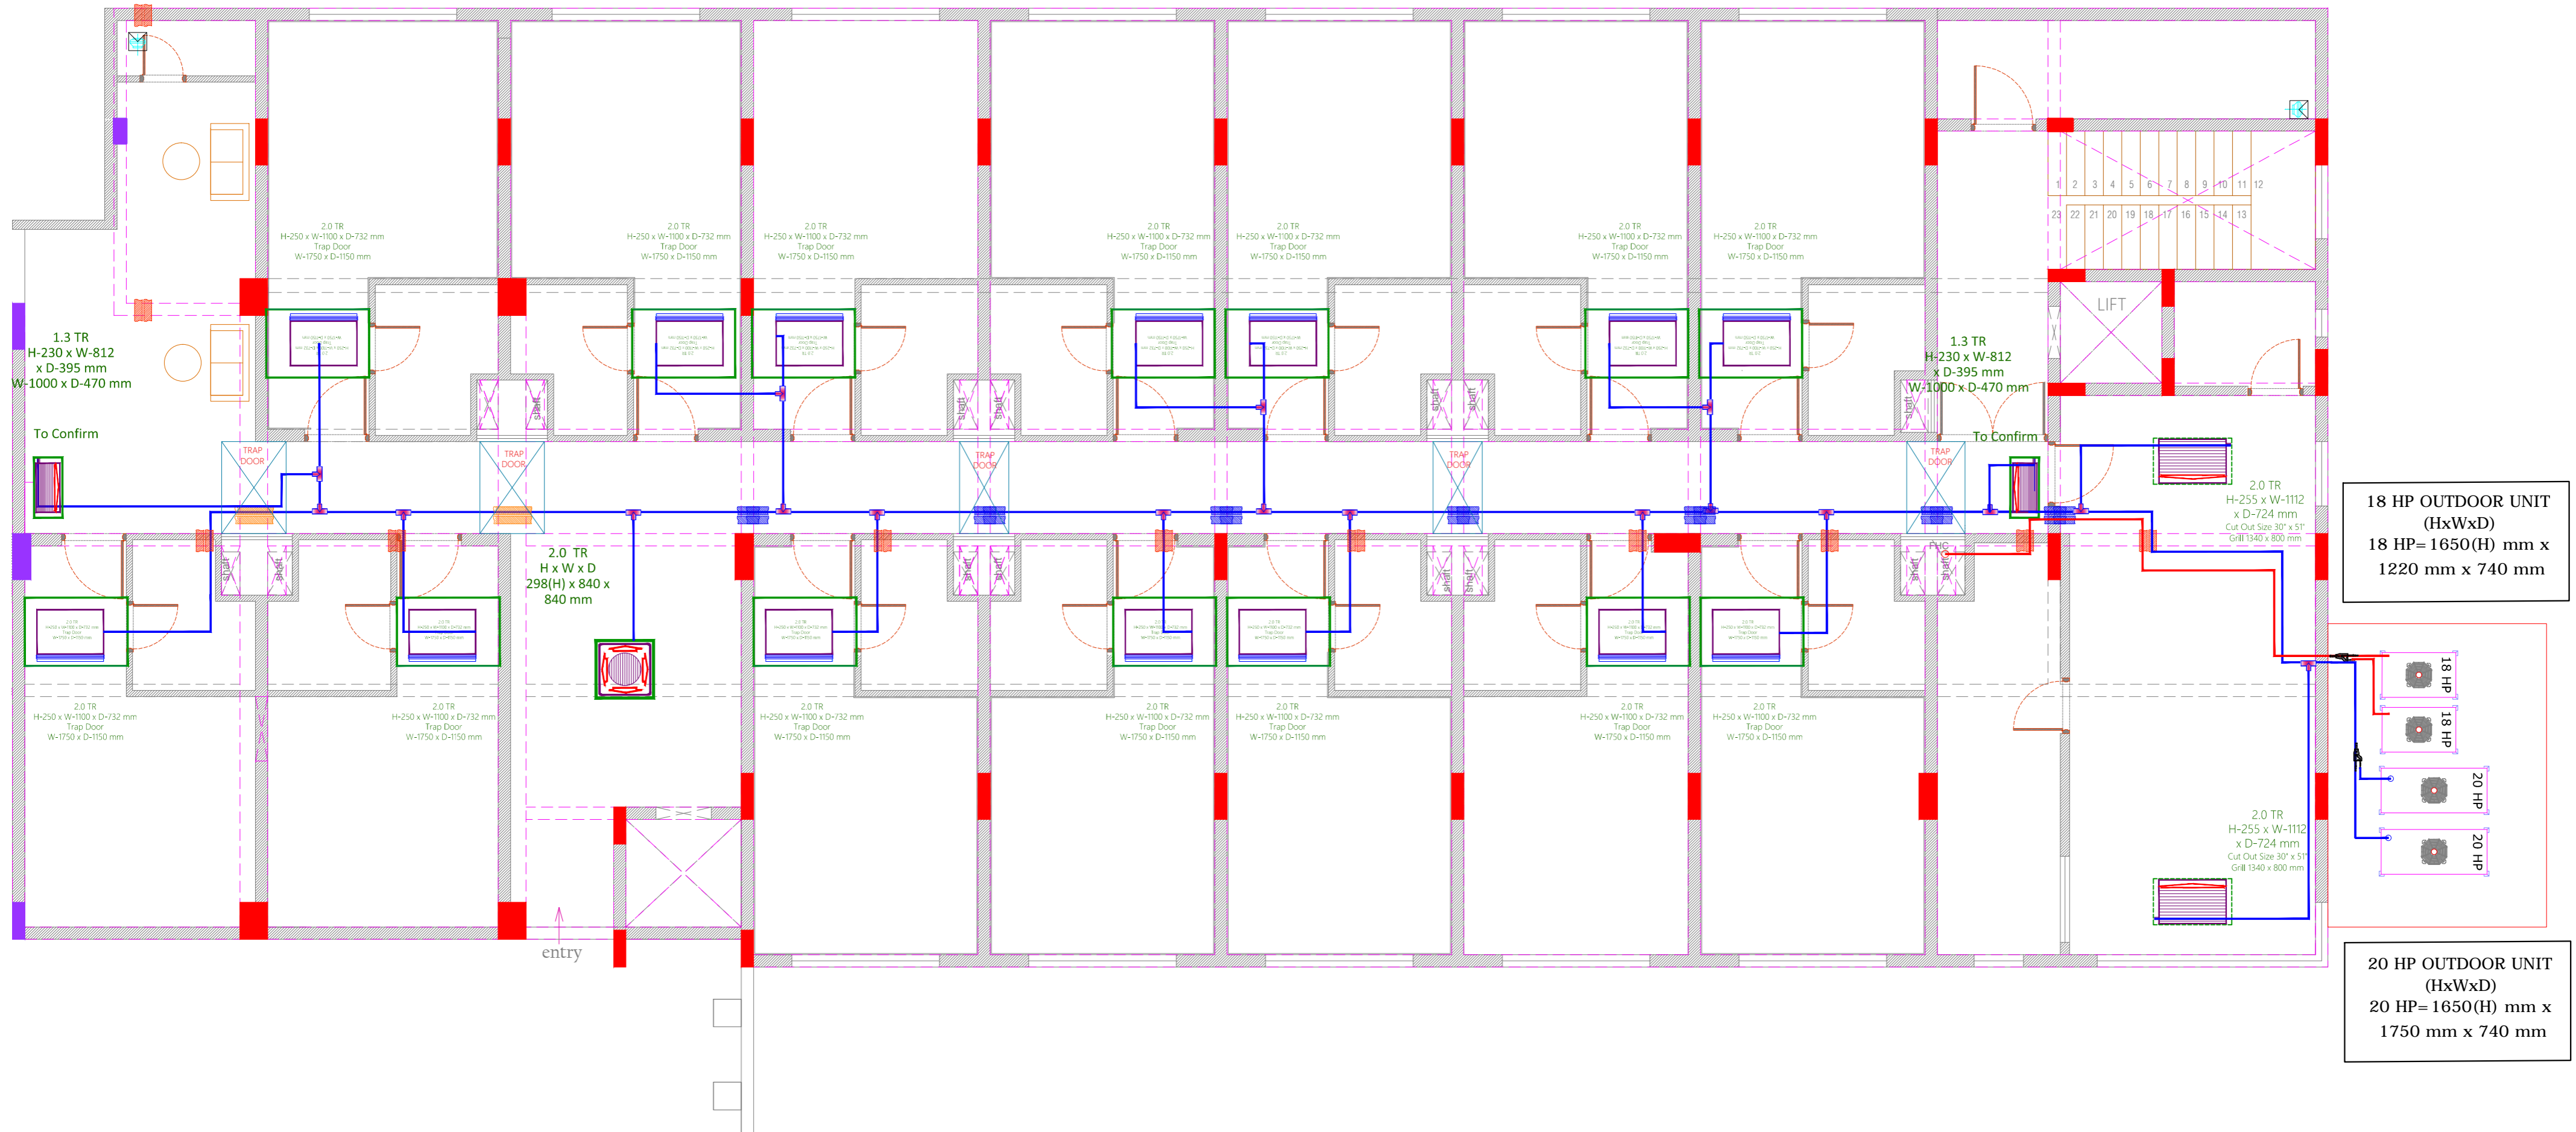

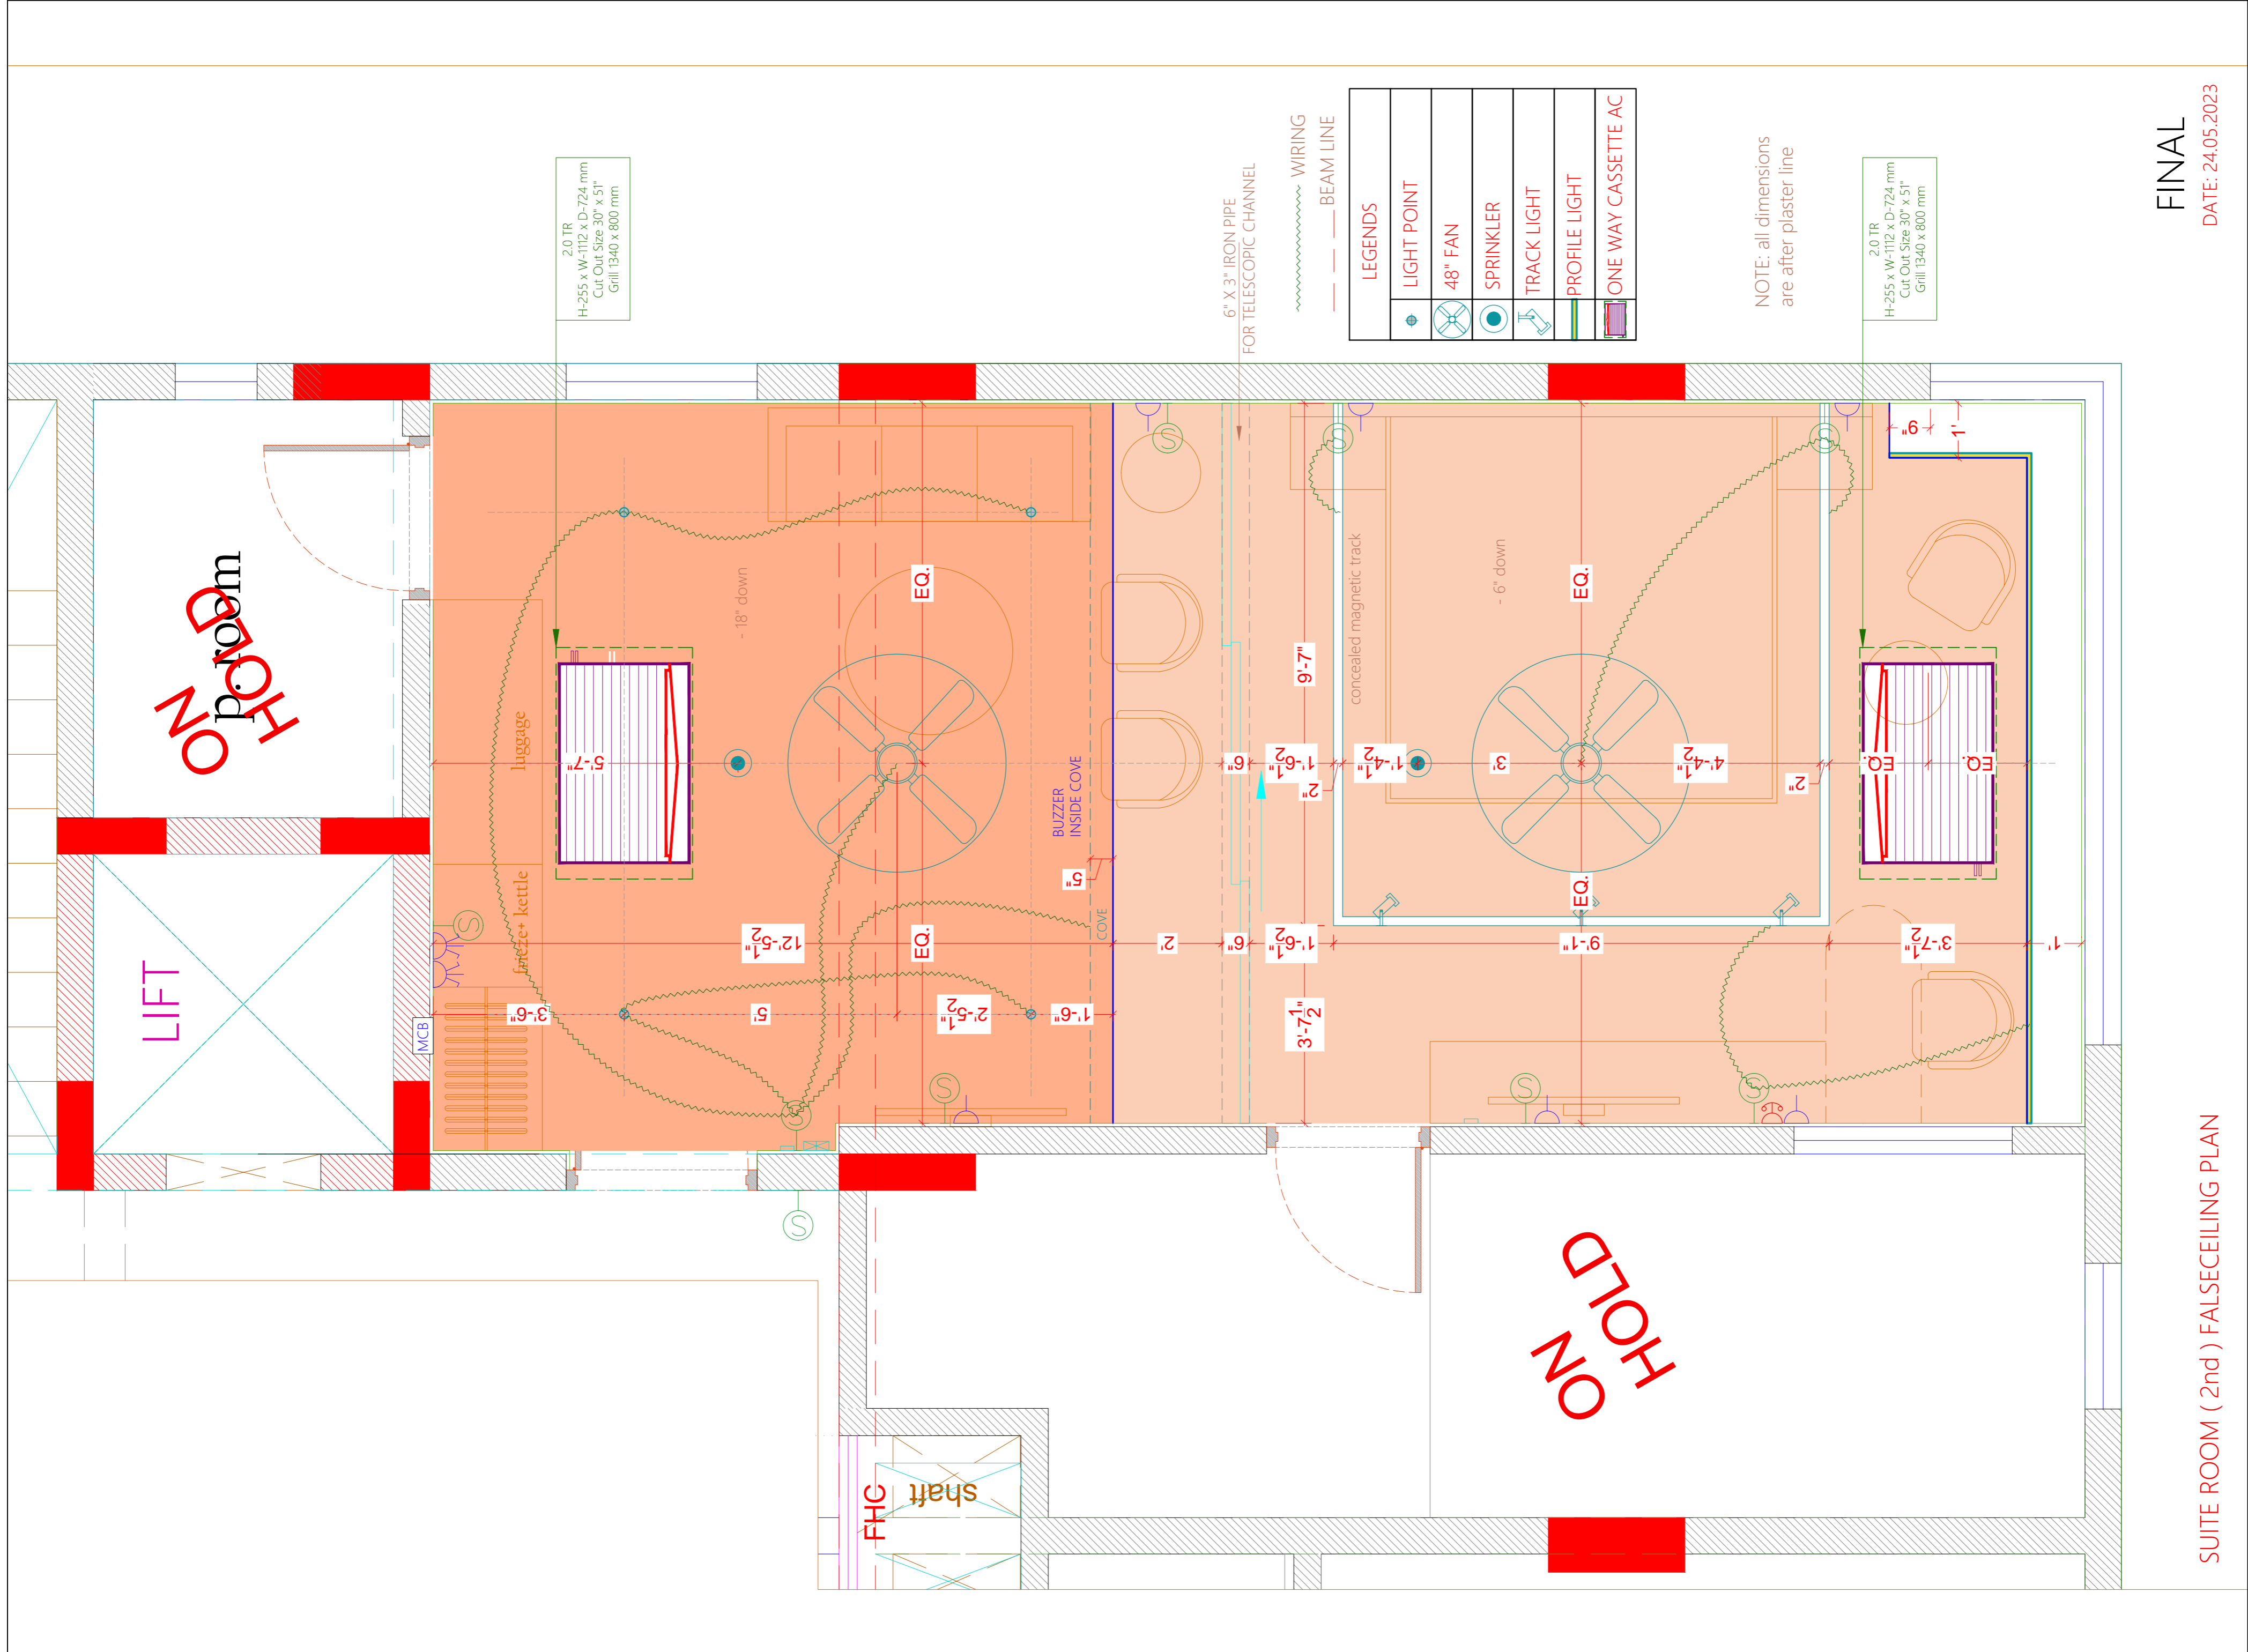



THIRD FLOOR CEILING A.C. - ROUTE PLAN PART 1 - PHASE 2

drawing not for construction

DATE: 30-05-2023

----- BEAM ABOVE

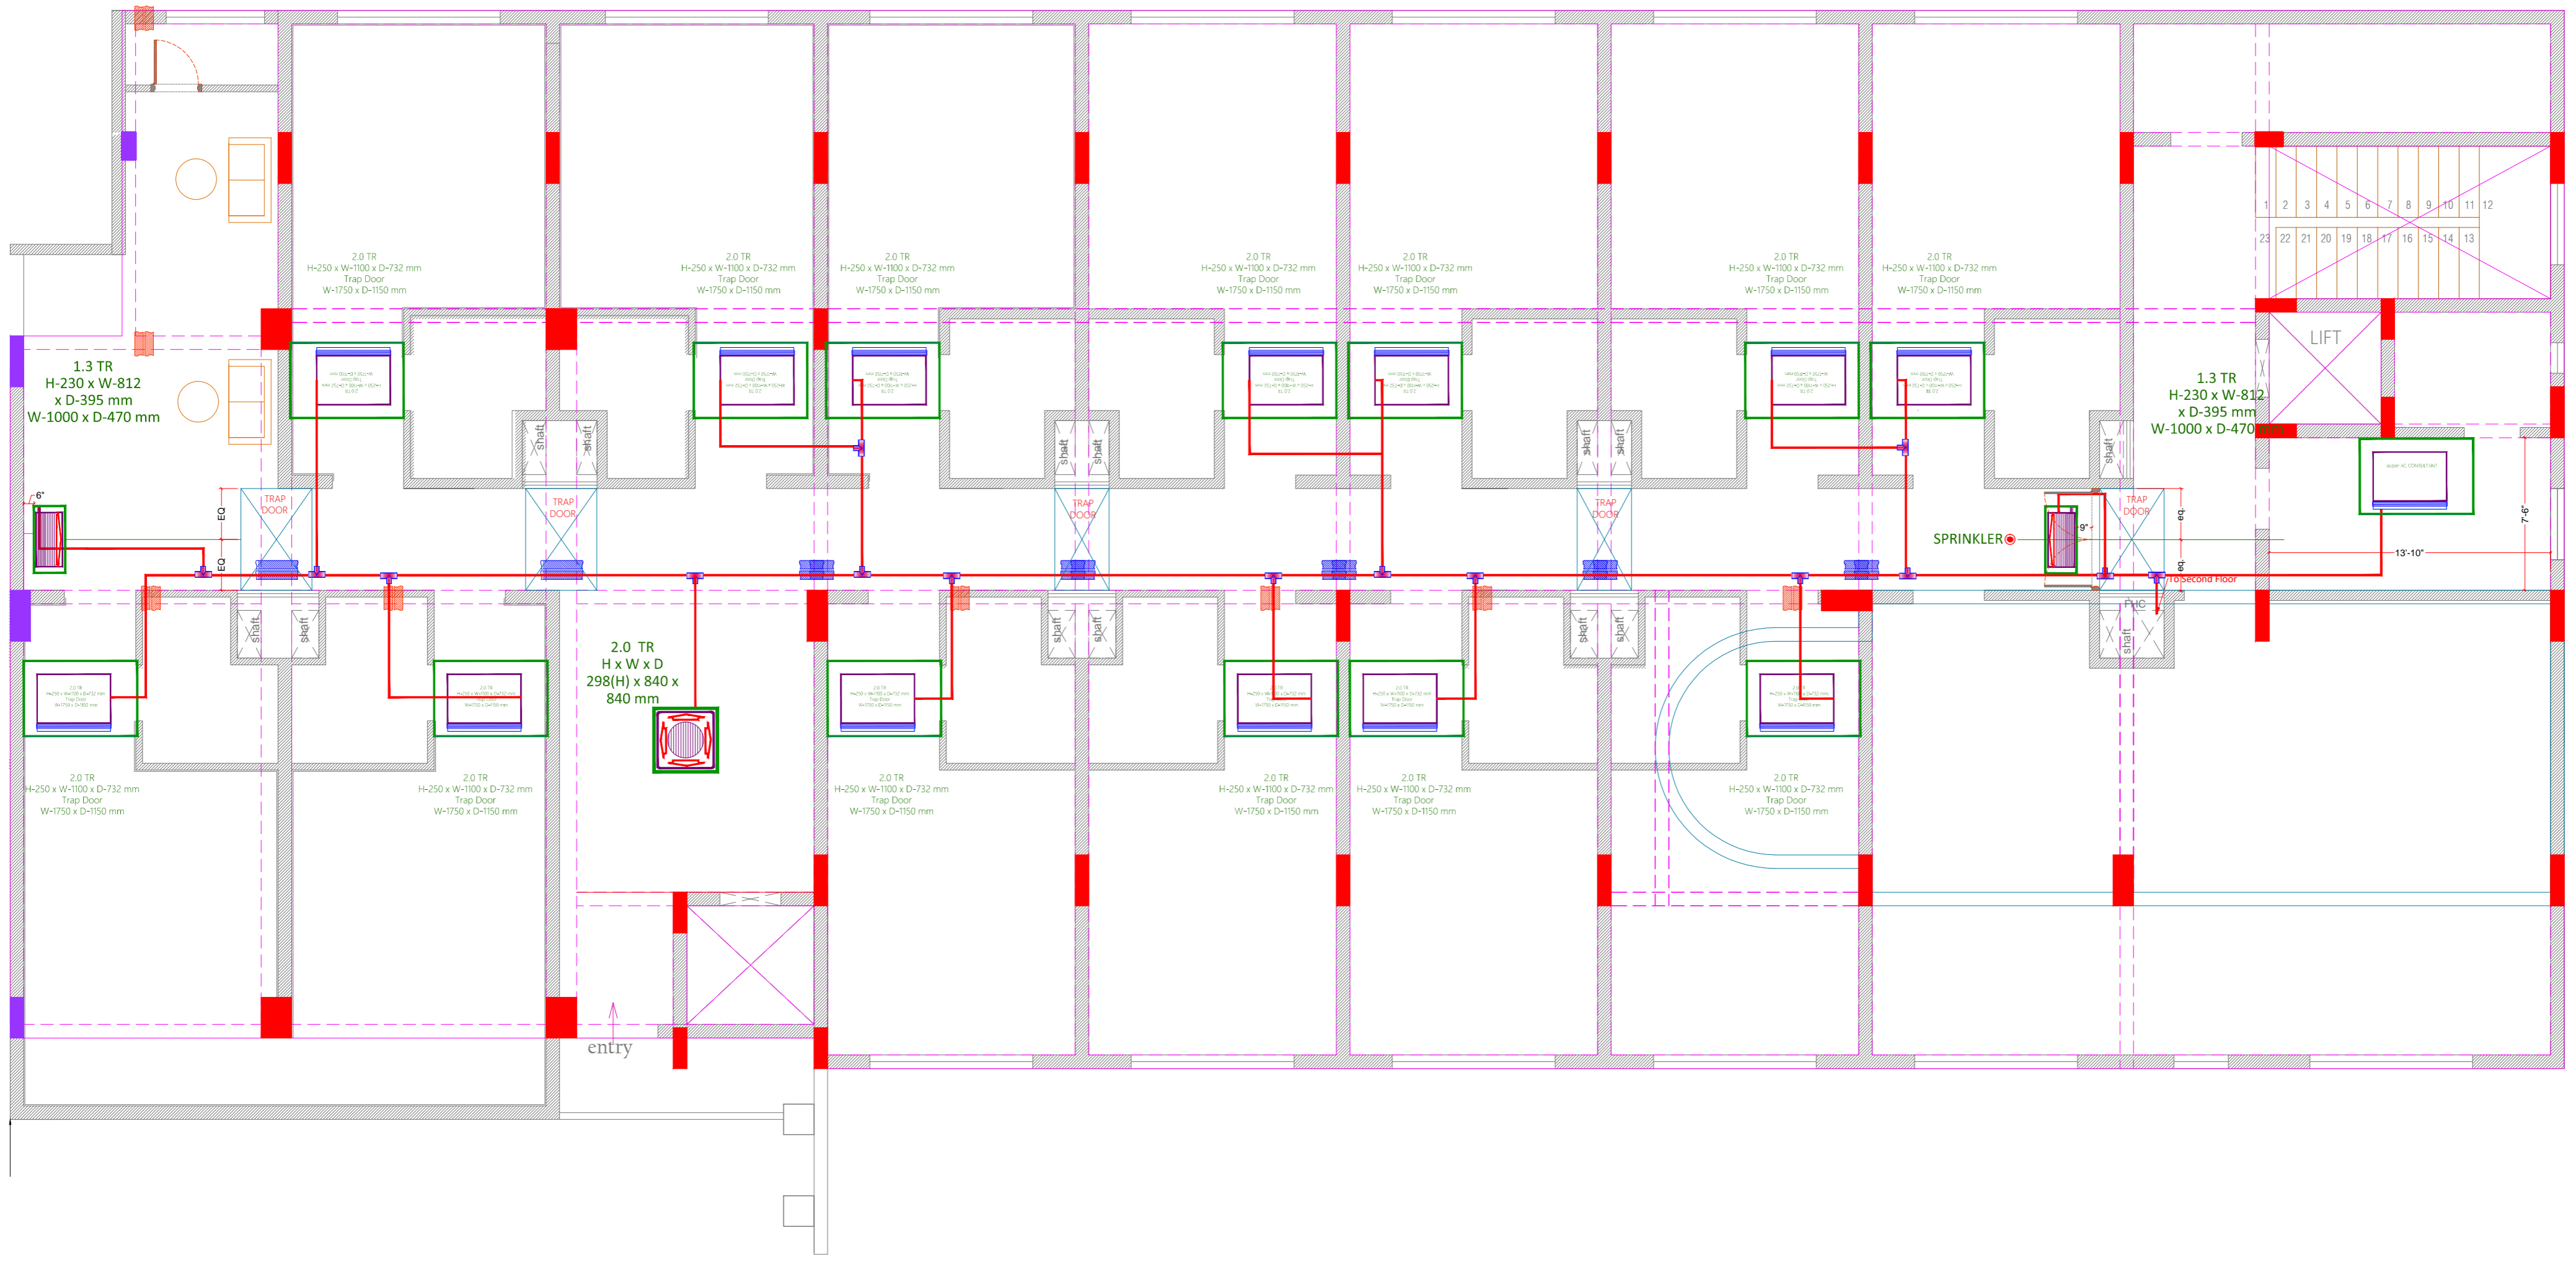

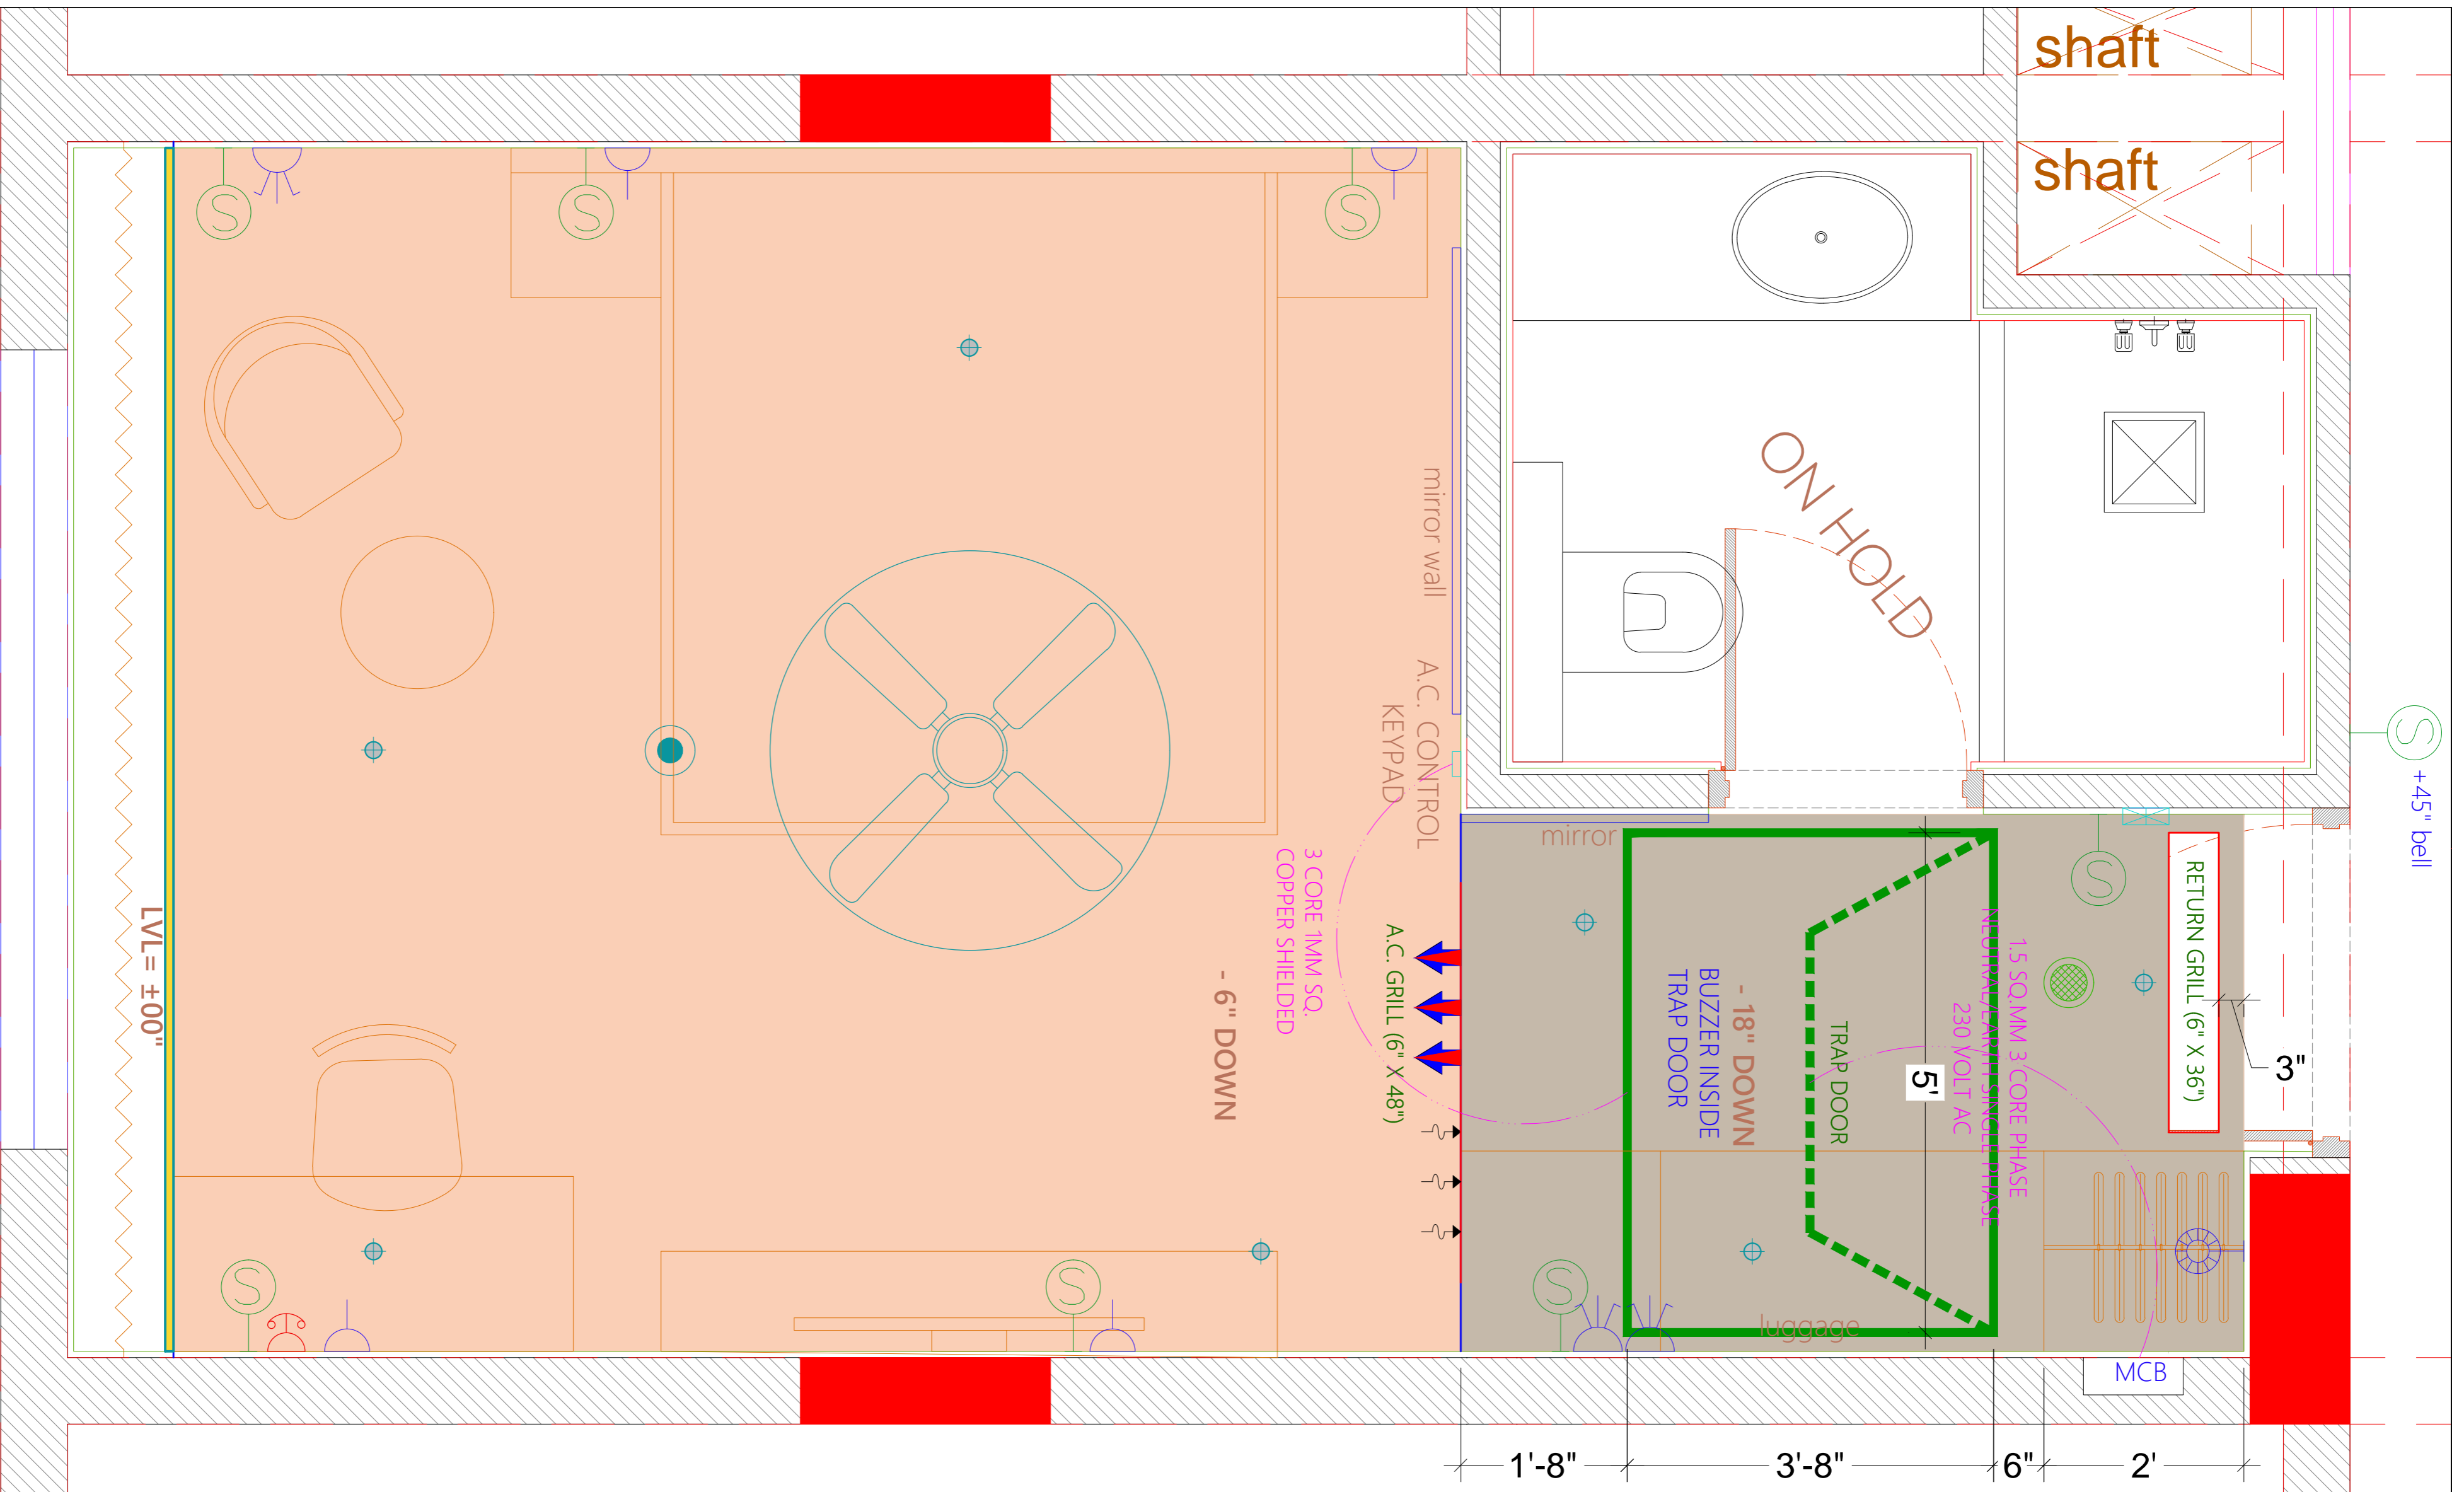

TYPICAL ROOM (2nd & 3rd FLOOR) A.C. DRAWING

— A.C. WIRING
 - - - BEAM LINE

NOTE: all dimensions are after plaster line

FINAL

DATE: 15.06.2023