

FENCE, WALL, SCREENING REQUIREMENT SUMMARY

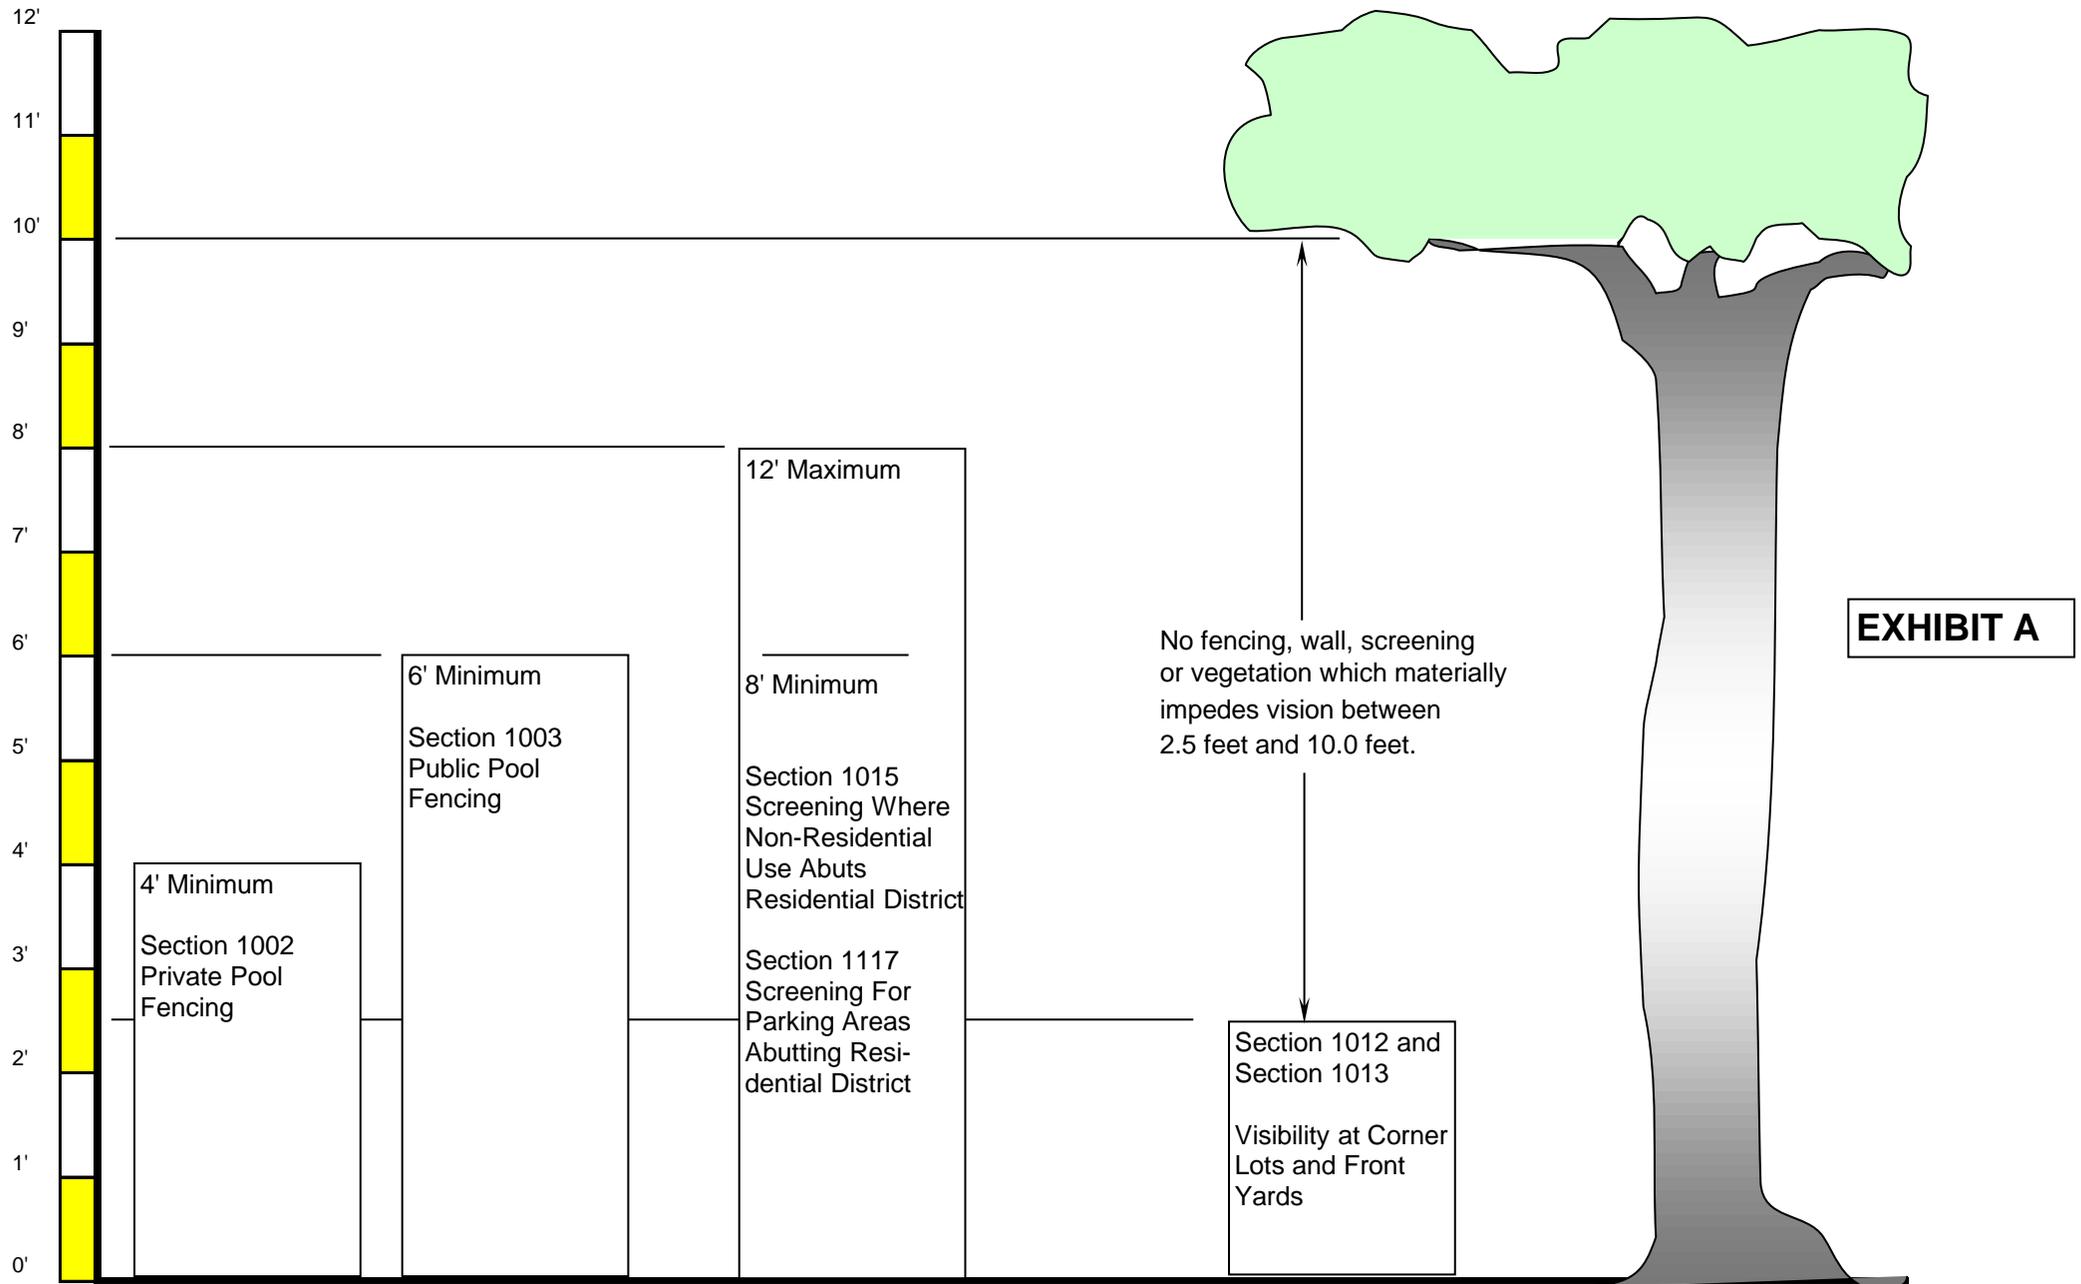


EXHIBIT A