
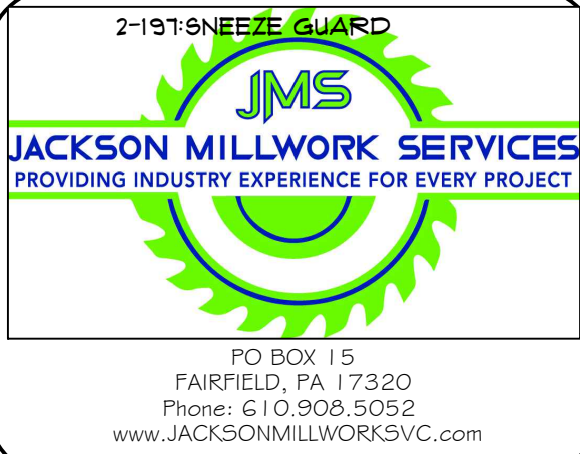


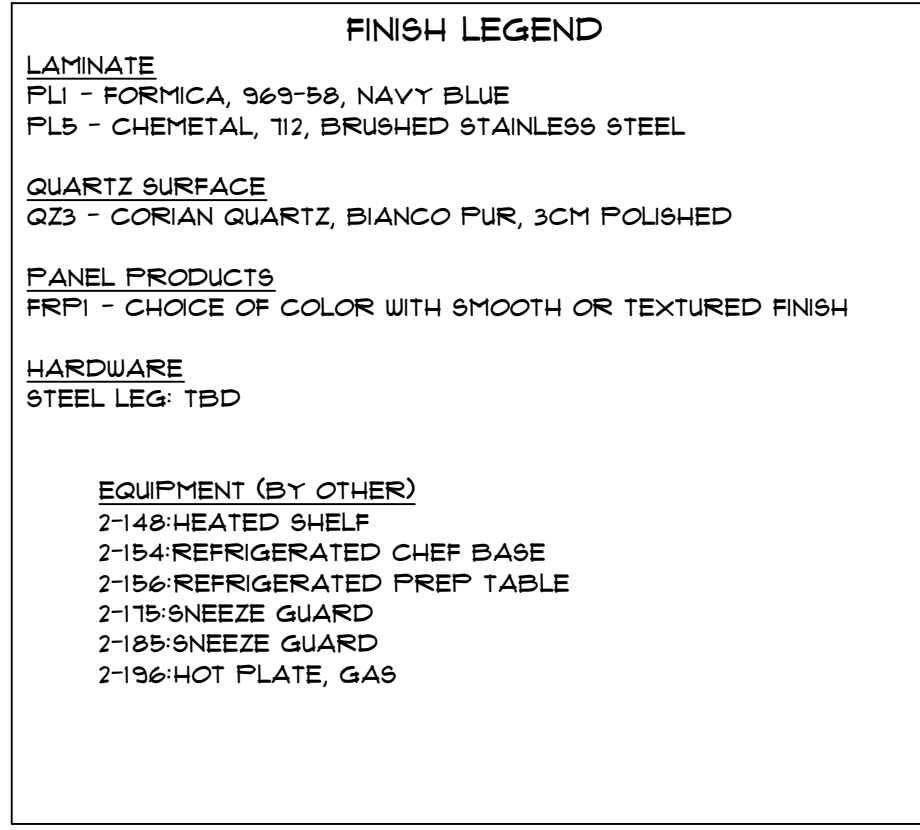

PROJECT ADDRESS

PROJECT NAME: Shop Drawing Examples


ARCHITECT:

GENERAL CONTRACTOR:

PROJECT NO.

DRAIN BY	DATE DRAIN 10/21/2024	
REVISIONS	DATE	DESCRIPTION
REV1		
REV2		
REV3		
REV4		
REV5		
REV6		
REV7		
REV8		
REV9		



1.0

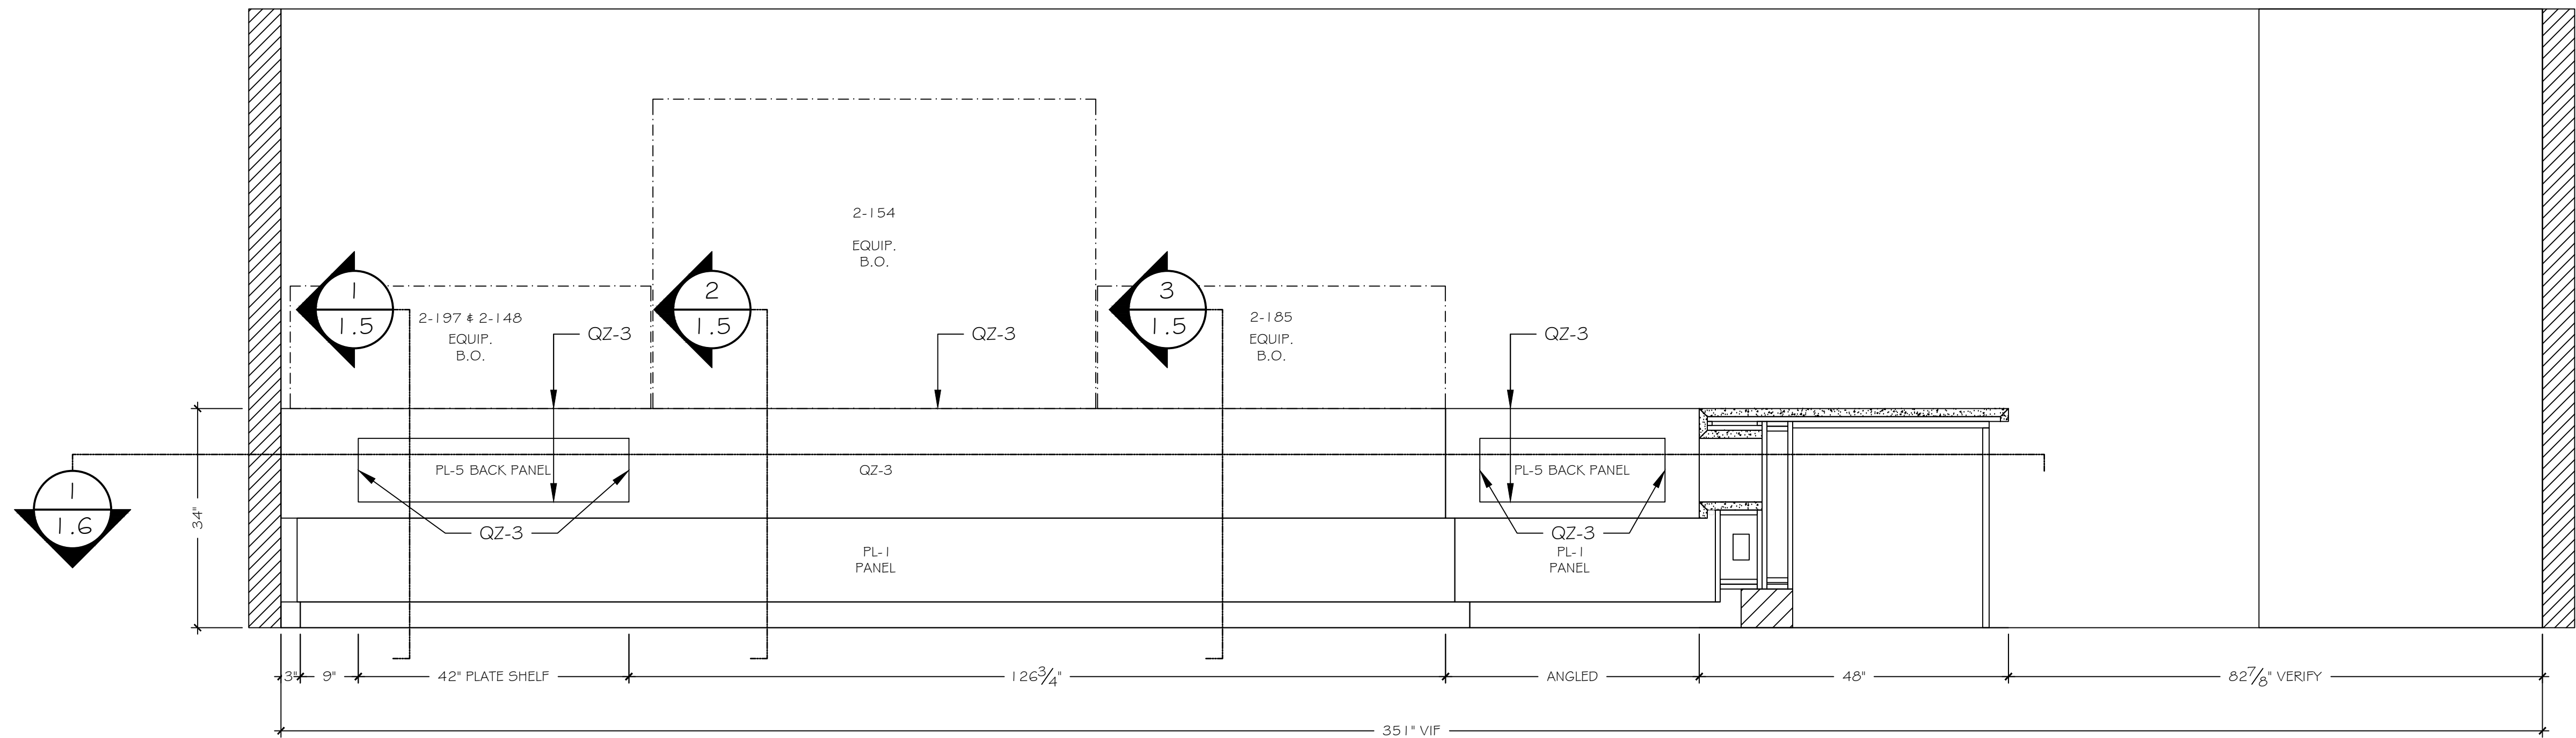

III SERVERY

SCALE: 3/4" = 1'-0"


REF: 3E/A10.3

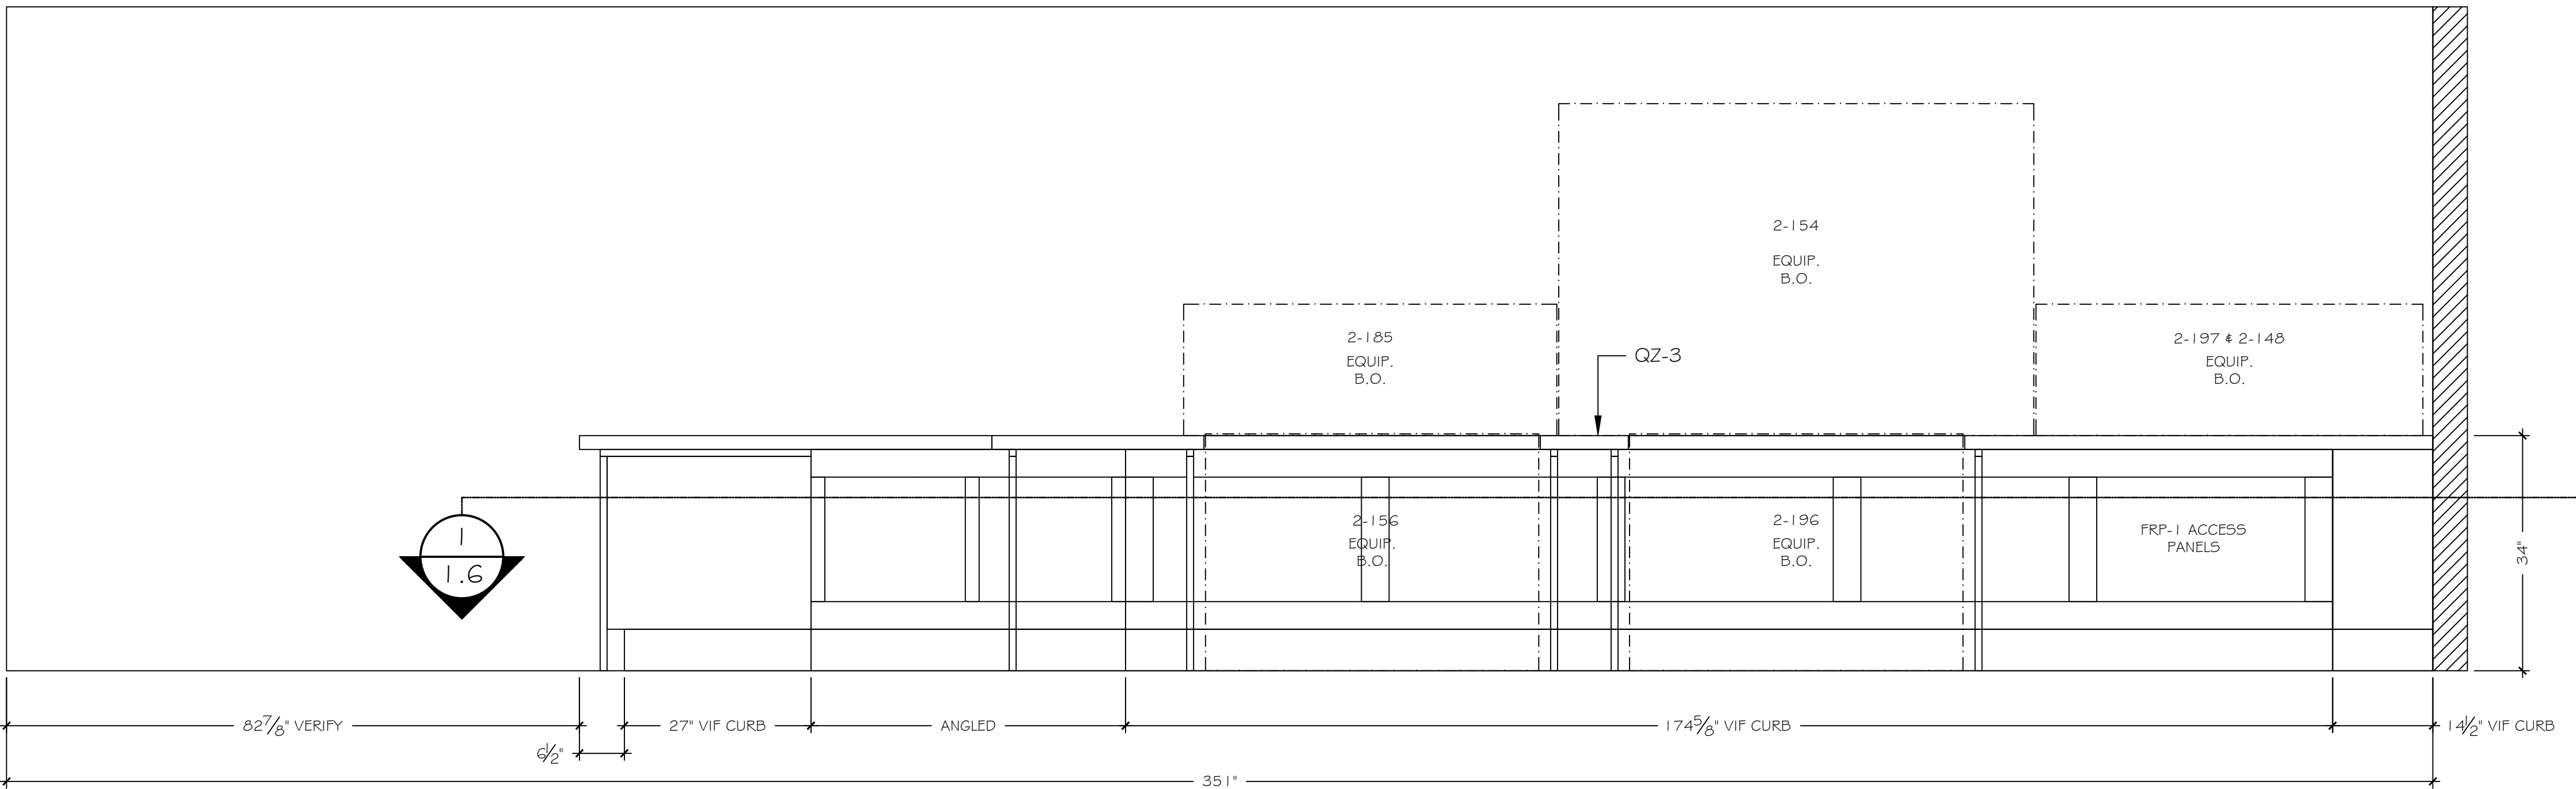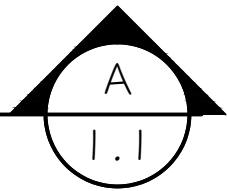

III SERVERY

SCALE: 3/4" = 1'-0"

REF: N/A

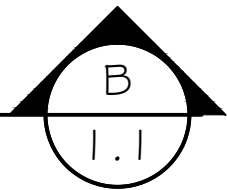

FINISH LEGEND


LAMINATE
PL1 - FORMICA, 963-58, NAVY BLUE
PL5 - CHEMETAL, T12, BRUSHED STAINLESS STEEL

QUARTZ SURFACE
QZ3 - CORIAN QUARTZ, BIANCO PUR, 3CM POLISHED

PANEL PRODUCTS
FRP1 - CHOICE OF COLOR WITH SMOOTH OR TEXTURED FINISH

HARDWARE
STEEL LEG: TBD

EQUIPMENT (BY OTHER)
2-148: HEATED SHELF
2-154: REFRIGERATED CHEF BASE
2-156: REFRIGERATED PREP TABLE
2-175: SNEEZE GUARD
2-185: SNEEZE GUARD
2-196: HOT PLATE, GAS

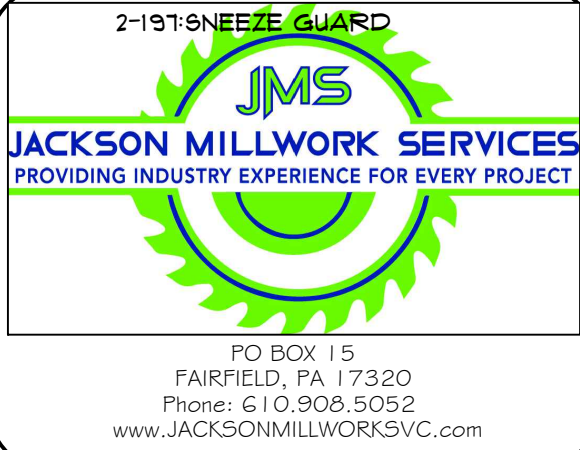

PROJECT ADDRESS:

PROJECT NAME:
Shop Drawing Examples


ARCHITECT:

GENERAL CONTRACTOR:

PROJECT NO.:

REVISIONS	DATE	DESCRIPTION
REV1		
REV2		
REV3		
REV4		
REV5		
REV6		
REV7		
REV8		
REV9		

1.1

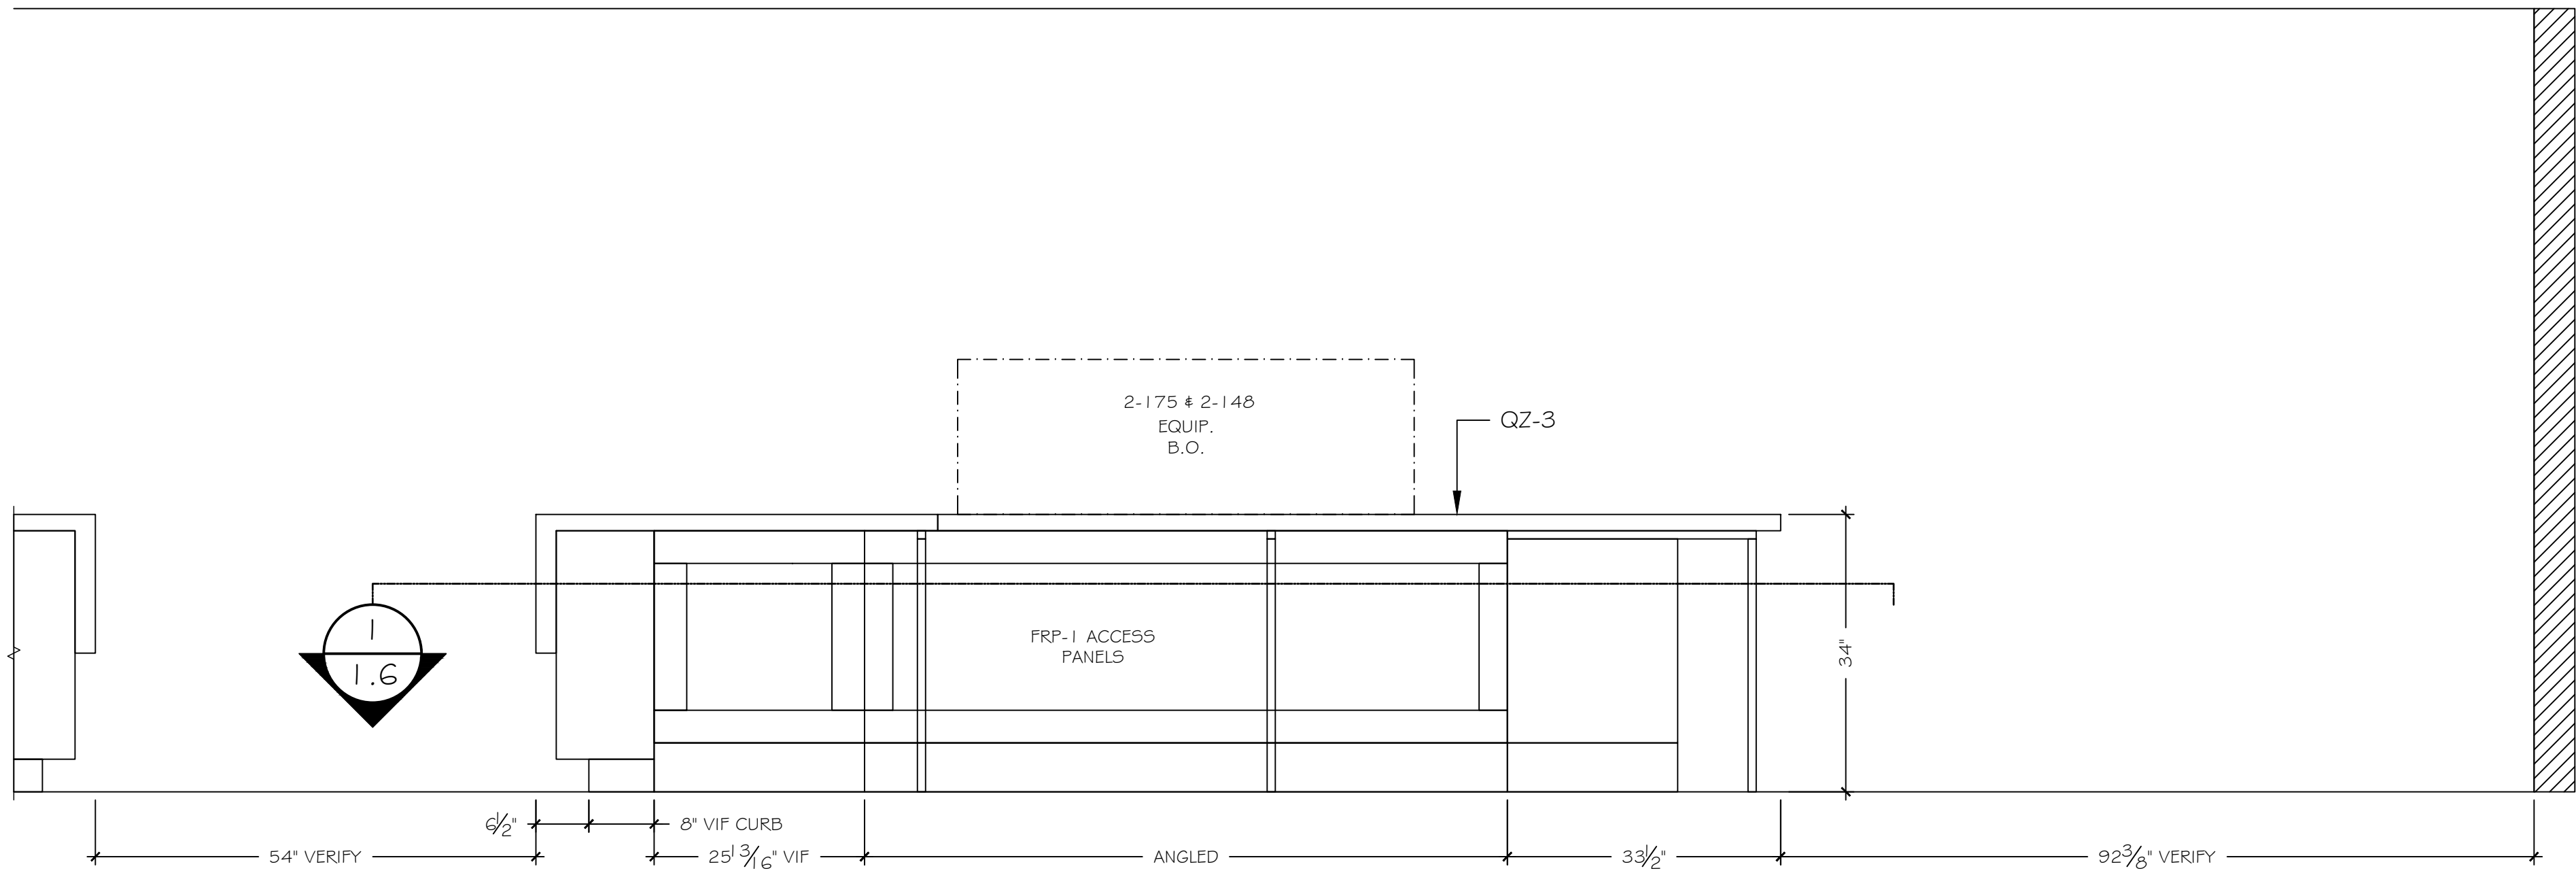


111 SERVERY

SCALE: 3/4" = 1'-0"

REF: N/A

A

1.2

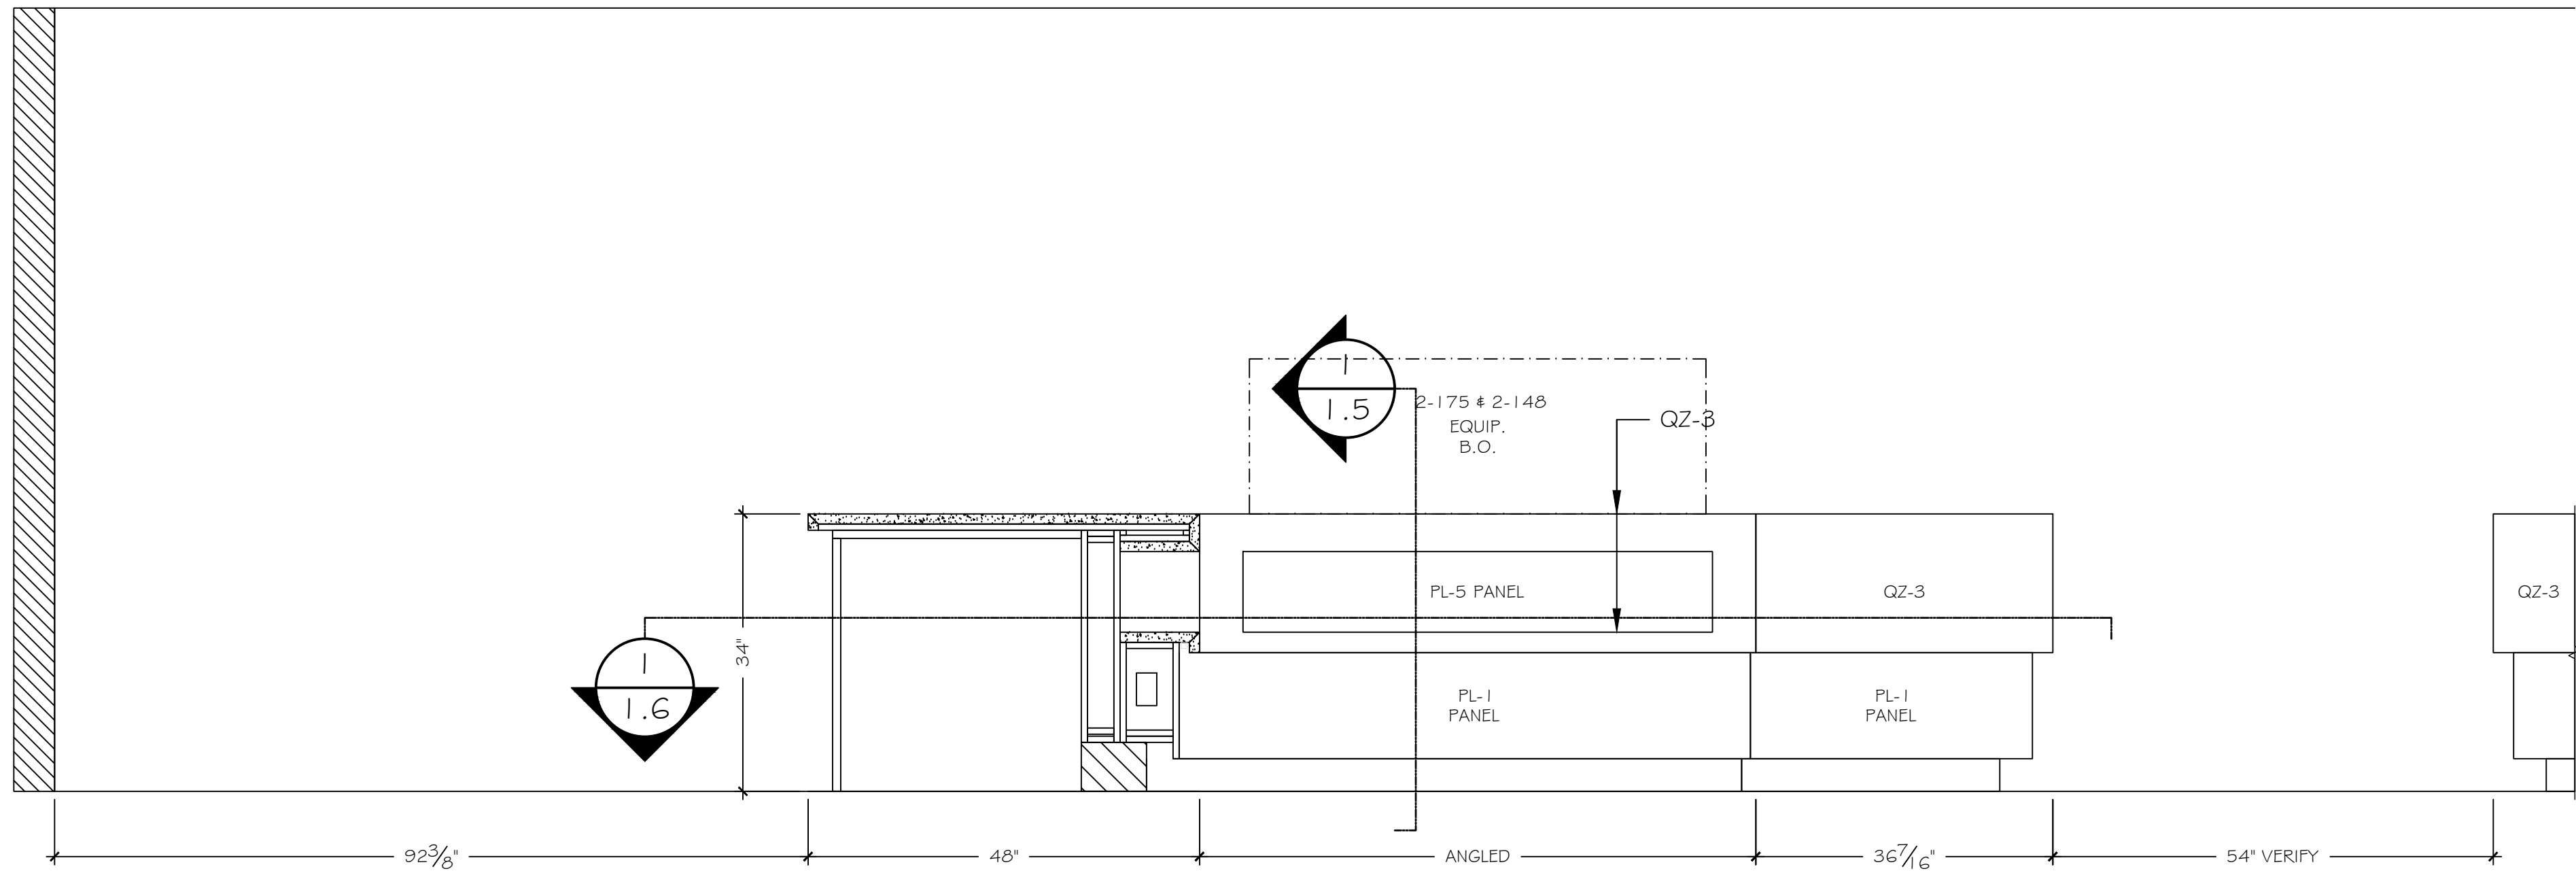

111 SERVERY

SCALE: 3/4" = 1'-0"

REF: 3B/A10.3

B

1.2

FINISH LEGEND


LAMINATE
PL1 - FORMICA, 963-58, NAVY BLUE
PL5 - CHEMETAL, T12, BRUSHED STAINLESS STEEL

QUARTZ SURFACE
QZ3 - CORIAN QUARTZ, BIANCO PUR, 3CM POLISHED

PANEL PRODUCTS
FRP1 - CHOICE OF COLOR WITH SMOOTH OR TEXTURED FINISH

HARDWARE
STEEL LEG: TBD

EQUIPMENT (BY OTHER)
2-148 HEATED SHELF
2-154 REFRIGERATED CHEF BASE
2-156 REFRIGERATED PREP TABLE
2-175 SNEEZE GUARD
2-185 SNEEZE GUARD
2-196 HOT PLATE, GAS

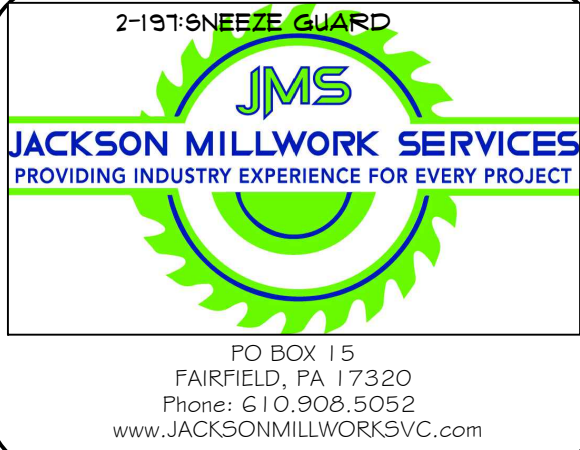

PROJECT ADDRESS:

PROJECT NAME:
Shop Drawing Examples


ARCHITECT:

GENERAL CONTRACTOR:

PROJECT NO.:

REVISIONS	DATE	DESCRIPTION
REV1		
REV2		
REV3		
REV4		
REV5		
REV6		
REV7		
REV8		
REV9		

1.2

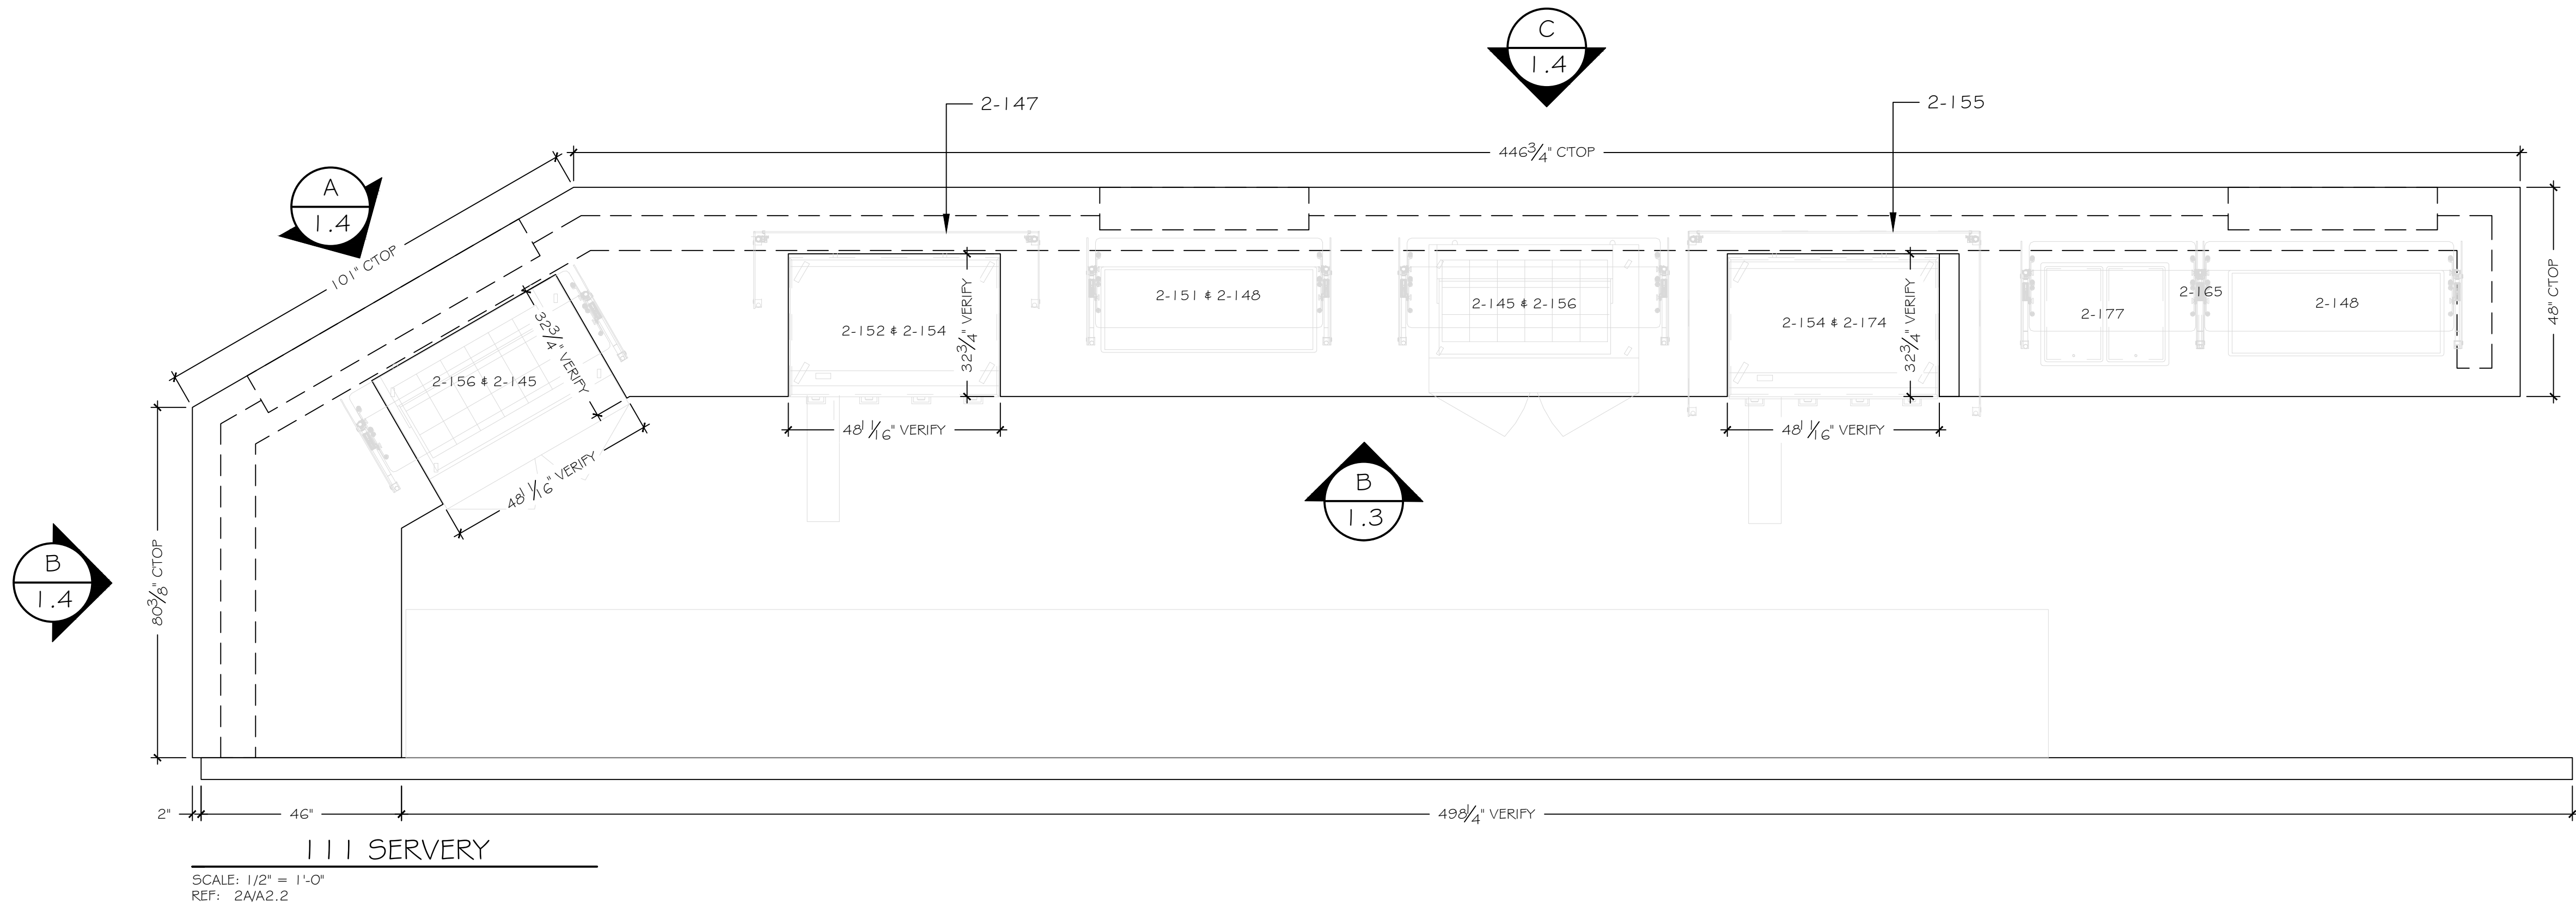

FINISH LEGEND

LAMINATE
PL1 - FORMICA, 963-58, NAVY BLUE
PL5 - CHEMETAL, T12, BRUSHED STAINLESS STEEL

QUARTZ SURFACE
QZ3 - CORIAN QUARTZ, BIANCO PUR, 3CM POLISHED

PANEL PRODUCTS
FRP1 - CHOICE OF COLOR WITH SMOOTH OR TEXTURED FINISH

HARDWARE
STEEL LEG: TBD

EQUIPMENT (BY OTHER)
2-145: SNEEZE GUARD
2-148: HEATED SHELF
2-152: GRIDDLE, GAS
2-154: REFRIGERATED CHEF BASE
2-156: REFRIGERATED PREP TABLE
2-174: GROOVED GRIDDLE, GAS

2-111: SNEEZE GUARD


JACKSON MILLWORK SERVICES
PROVIDING INDUSTRY EXPERIENCE FOR EVERY PROJECT

PO BOX 115
FAIRFIELD, PA 17320
Phone: 610.908.5052
www.JACKSONMILLWORKSVC.com


PROJECT ADDRESS:




PROJECT NAME:
Shop Drawing Examples

ARCHITECT:

GENERAL CONTRACTOR:

PROJECT NO:		
DRAWN BY	DATE DRAWN	
10/21/2024		
REVISIONS	DATE	DESCRIPTION
REV1		
REV2		
REV3		
REV4		
REV5		
REV6		
REV7		
REV8		
REV9		

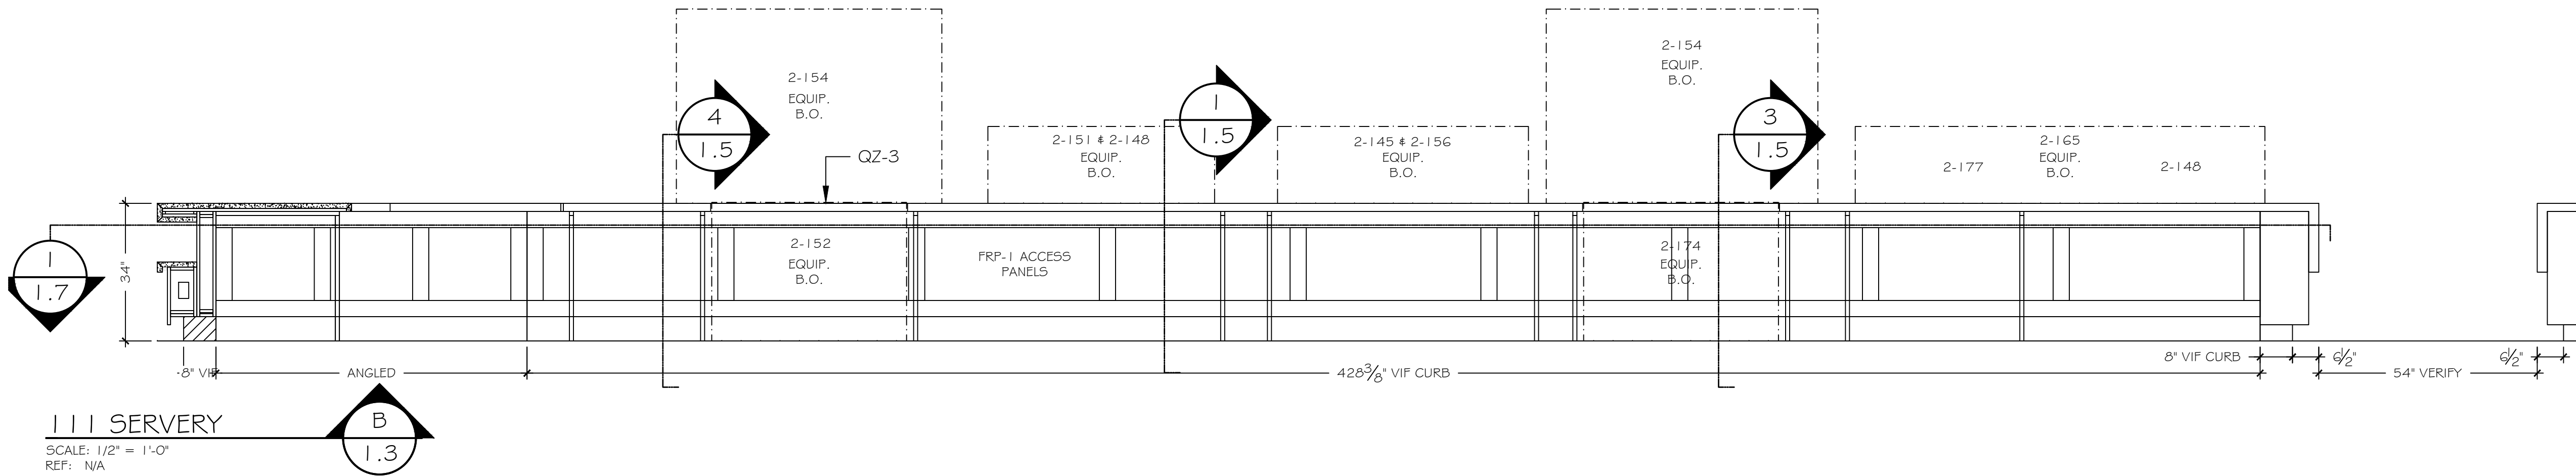

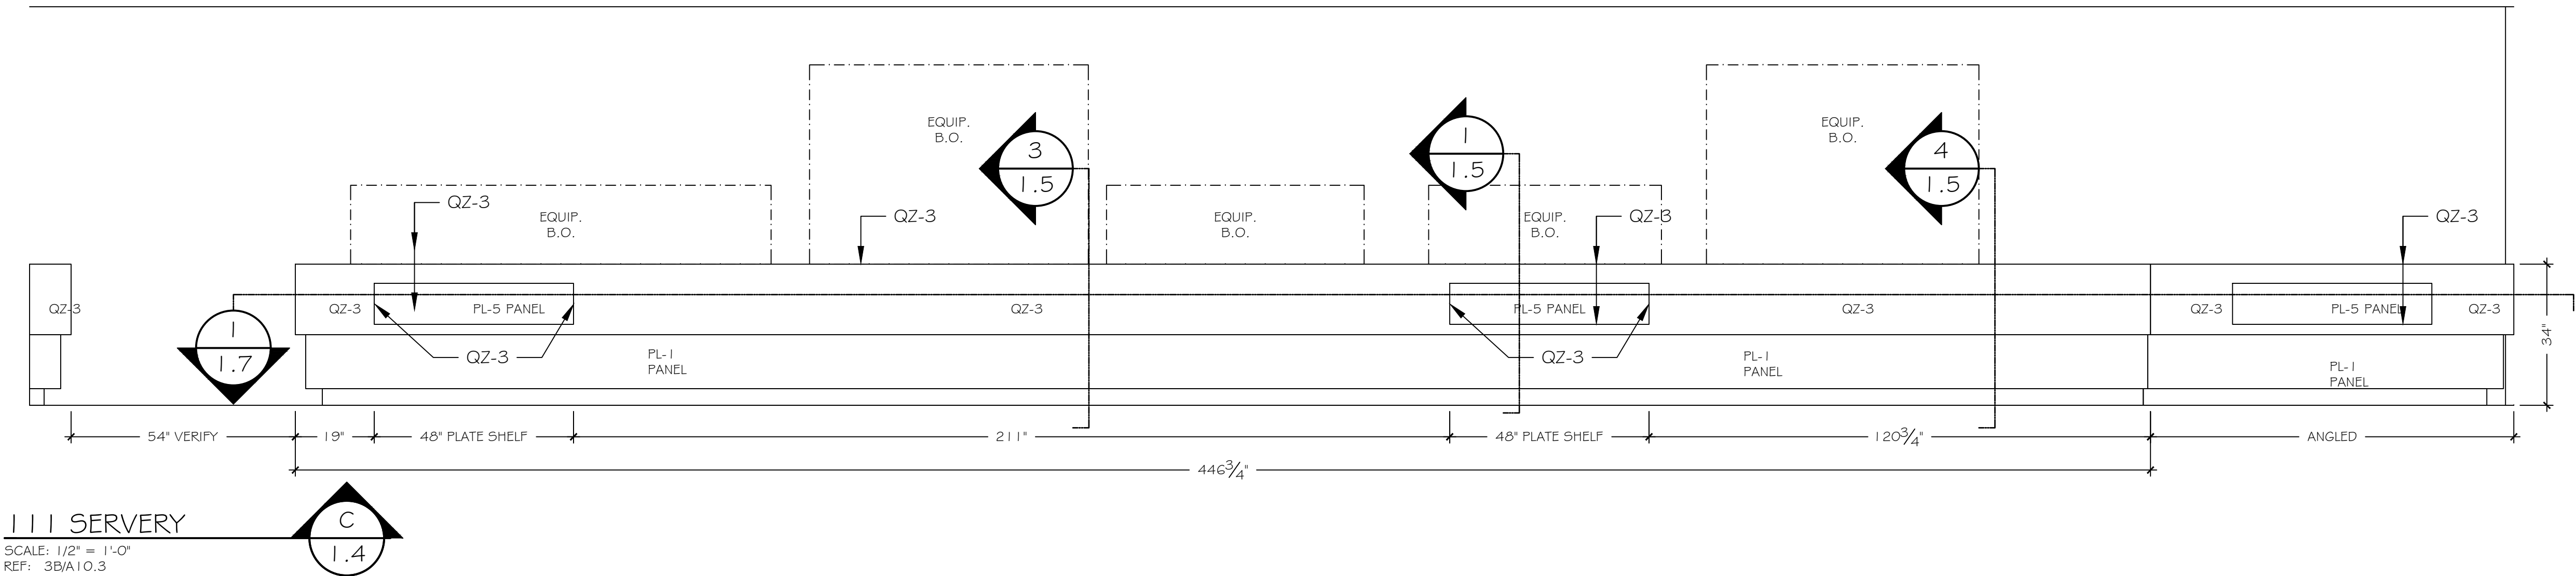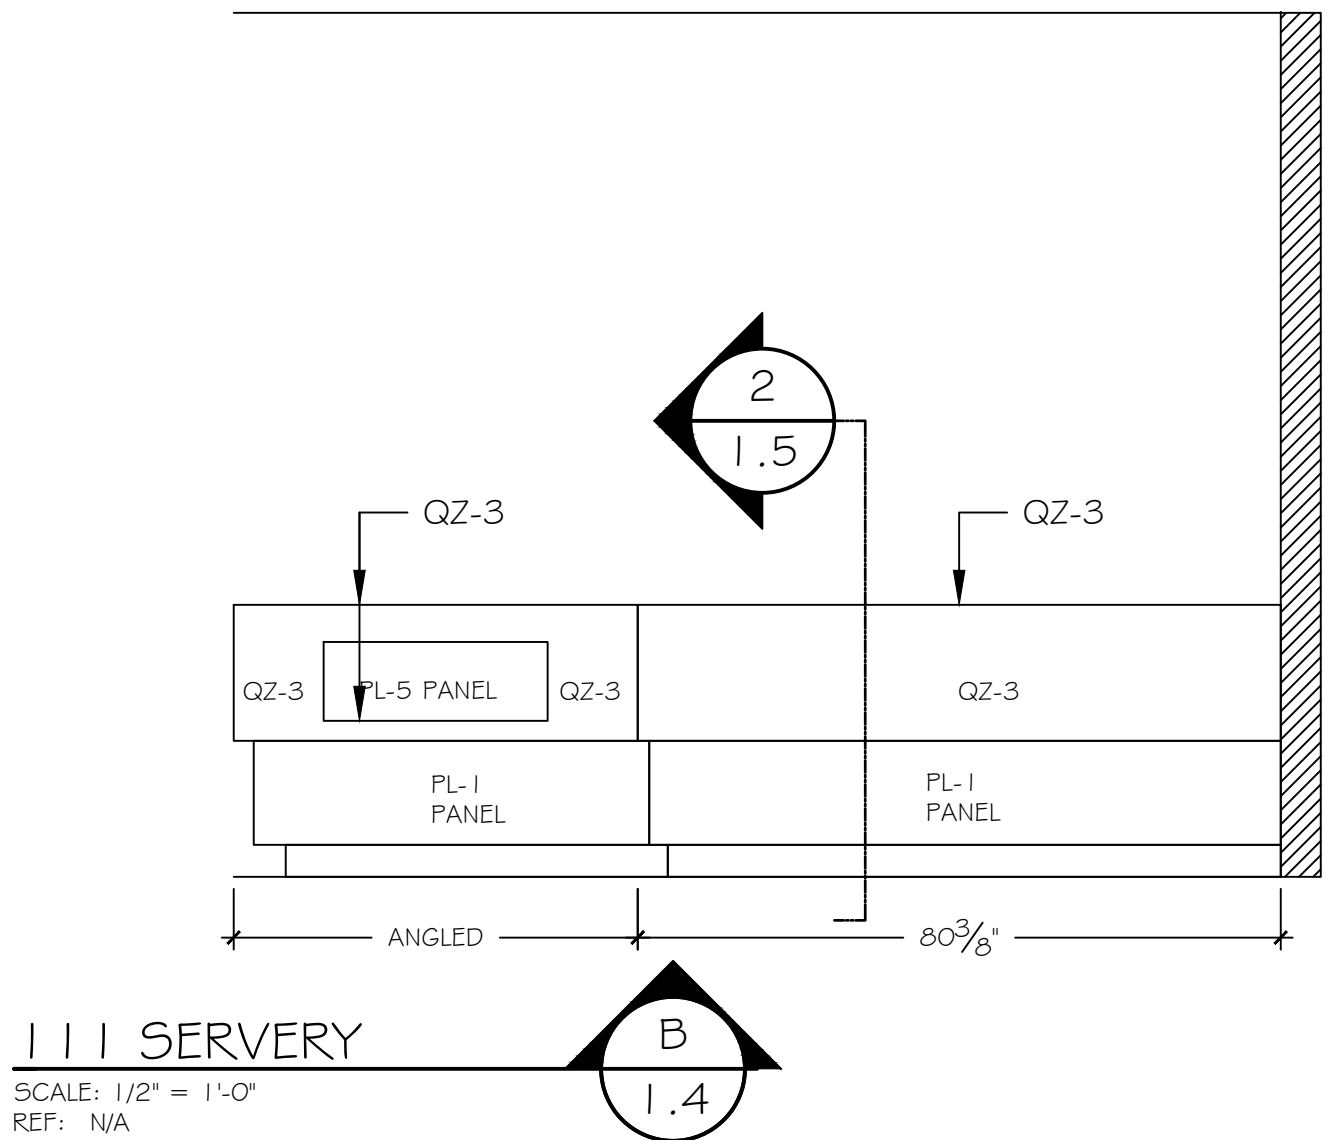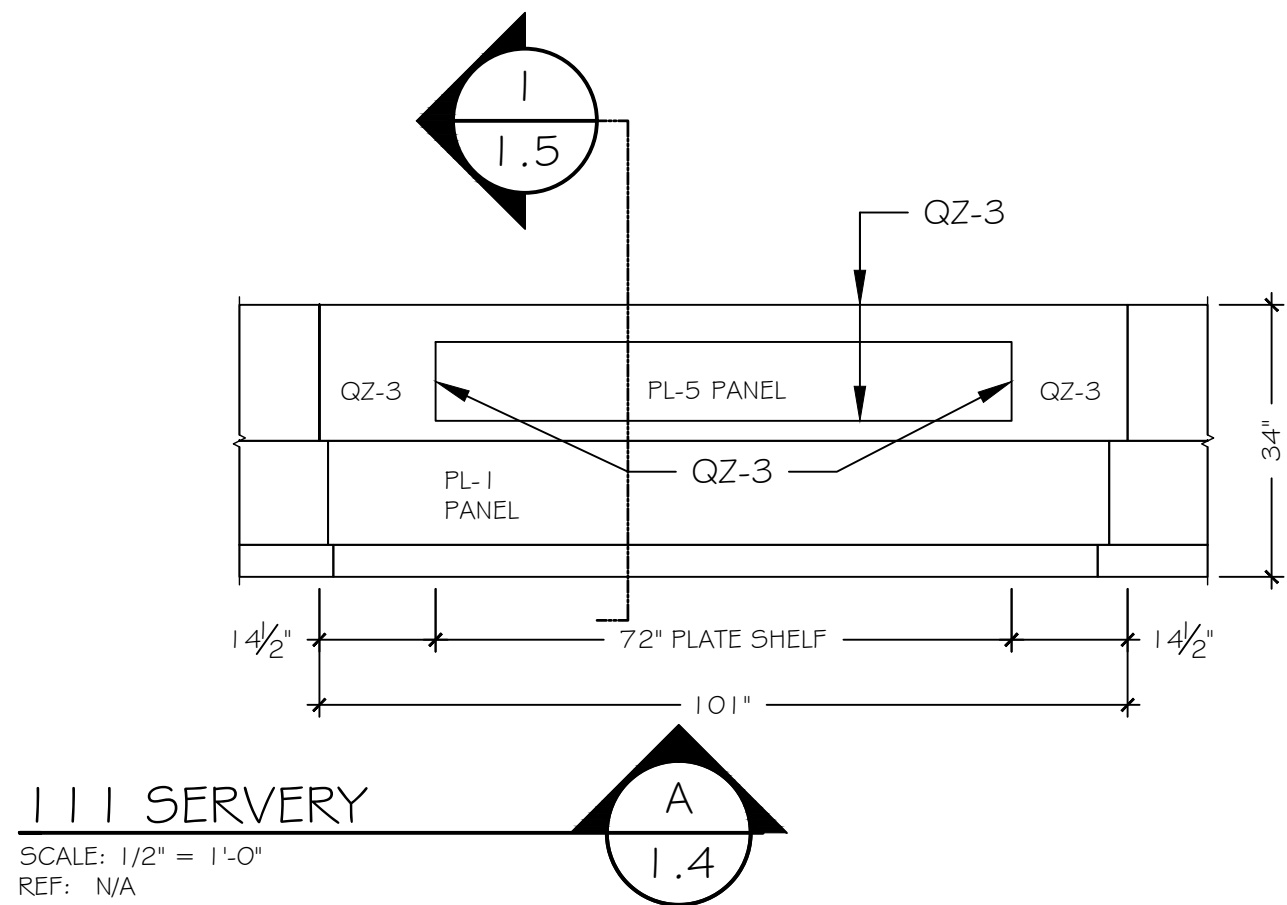

FINISH LEGEND

LAMINATE
PL1 - FORMICA, 963-58, NAVY BLUE
PL5 - CHEMETAL, T12, BRUSHED STAINLESS STEEL

QUARTZ SURFACE
QZ3 - CORIAN QUARTZ, BIANCO PUR, 3CM POLISHED

PANEL PRODUCTS
FRP1 - CHOICE OF COLOR WITH SMOOTH OR TEXTURED FINISH

HARDWARE
STEEL LEG: TBD

EQUIPMENT (BY OTHER)
2-145: SNEEZE GUARD
2-148: HEATED SHELF
2-152: GRIDDLE GAS
2-154: REFRIGERATED CHEF BASE
2-156: REFRIGERATED PREP TABLE
2-174: GROOVED GRIDDLE, GAS

2-177: SNEEZE GUARD



JACKSON MILLWORK SERVICES
PROVIDING INDUSTRY EXPERIENCE FOR EVERY PROJECT

PO BOX 15
FAIRFIELD, PA 17320
Phone: 610.908.5052
www.JACKSONMILLWORKSVC.com

PROJECT ADDRESS:

PROJECT NAME:
Shop Drawing Examples

ARCHITECT:

GENERAL CONTRACTOR:

PROJECT NO:

REVISIONS	DATE	DESCRIPTION
REV1		
REV2		
REV3		
REV4		
REV5		
REV6		
REV7		
REV8		
REV9		

1.4

FINISH LEGEND

LAMINATE
PL1 - FORMICA, 963-58, NAVY BLUE
PL5 - CHEMETAL, T12, BRUSHED STAINLESS STEEL

QUARTZ SURFACE
QZ3 - CORIAN QUARTZ, BIANCO PUR, 3CM POLISHED

HARDWARE
STEEL LEG- TBD






PROJECT ADDRESS:

JMS

JACKSON MILLWORK SERVICES

PROVIDING INDUSTRY EXPERIENCE FOR EVERY PROJECT

PO BOX 15
FAIRFIELD, PA 17320
Phone: 610.908.5052
www.JACKSONMILLWORKSVC.com

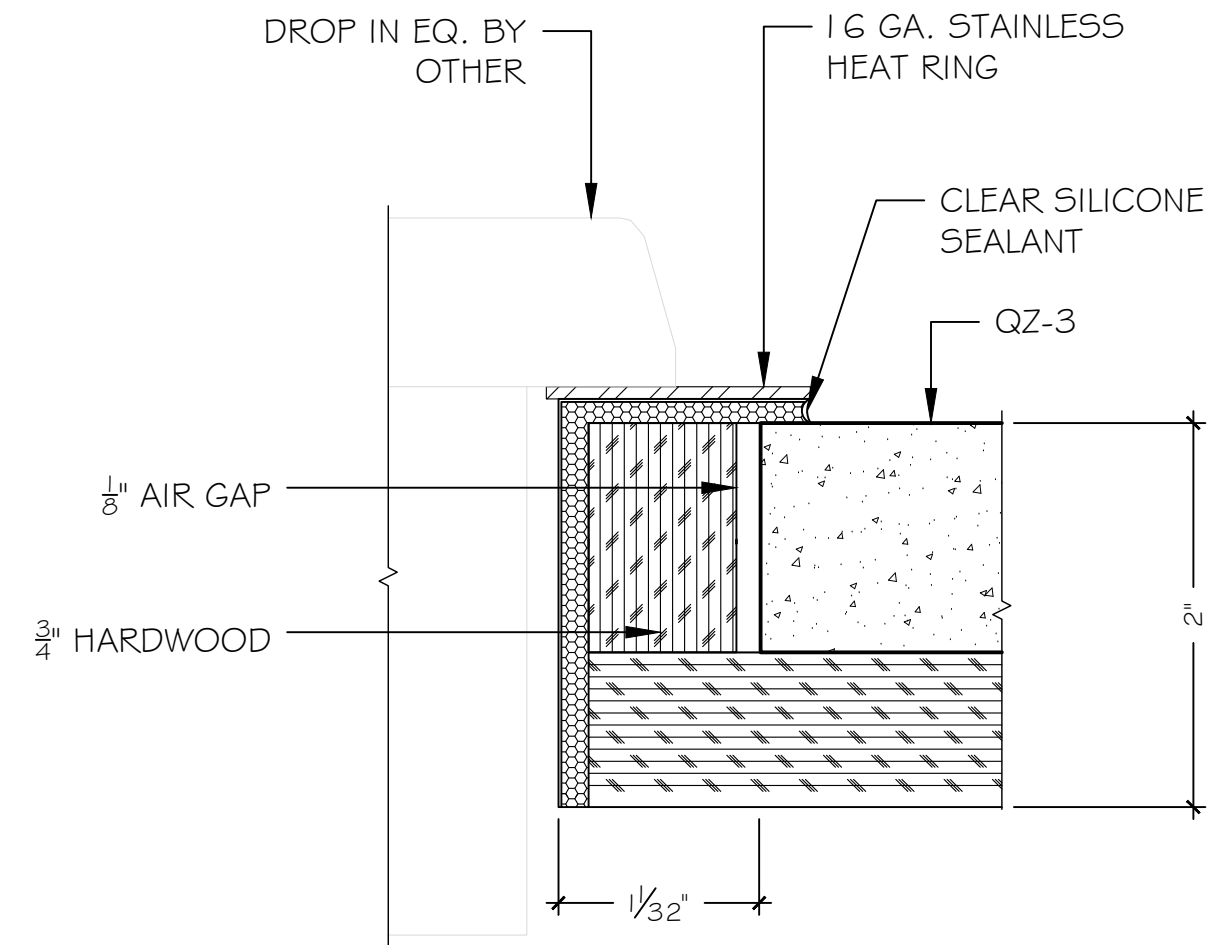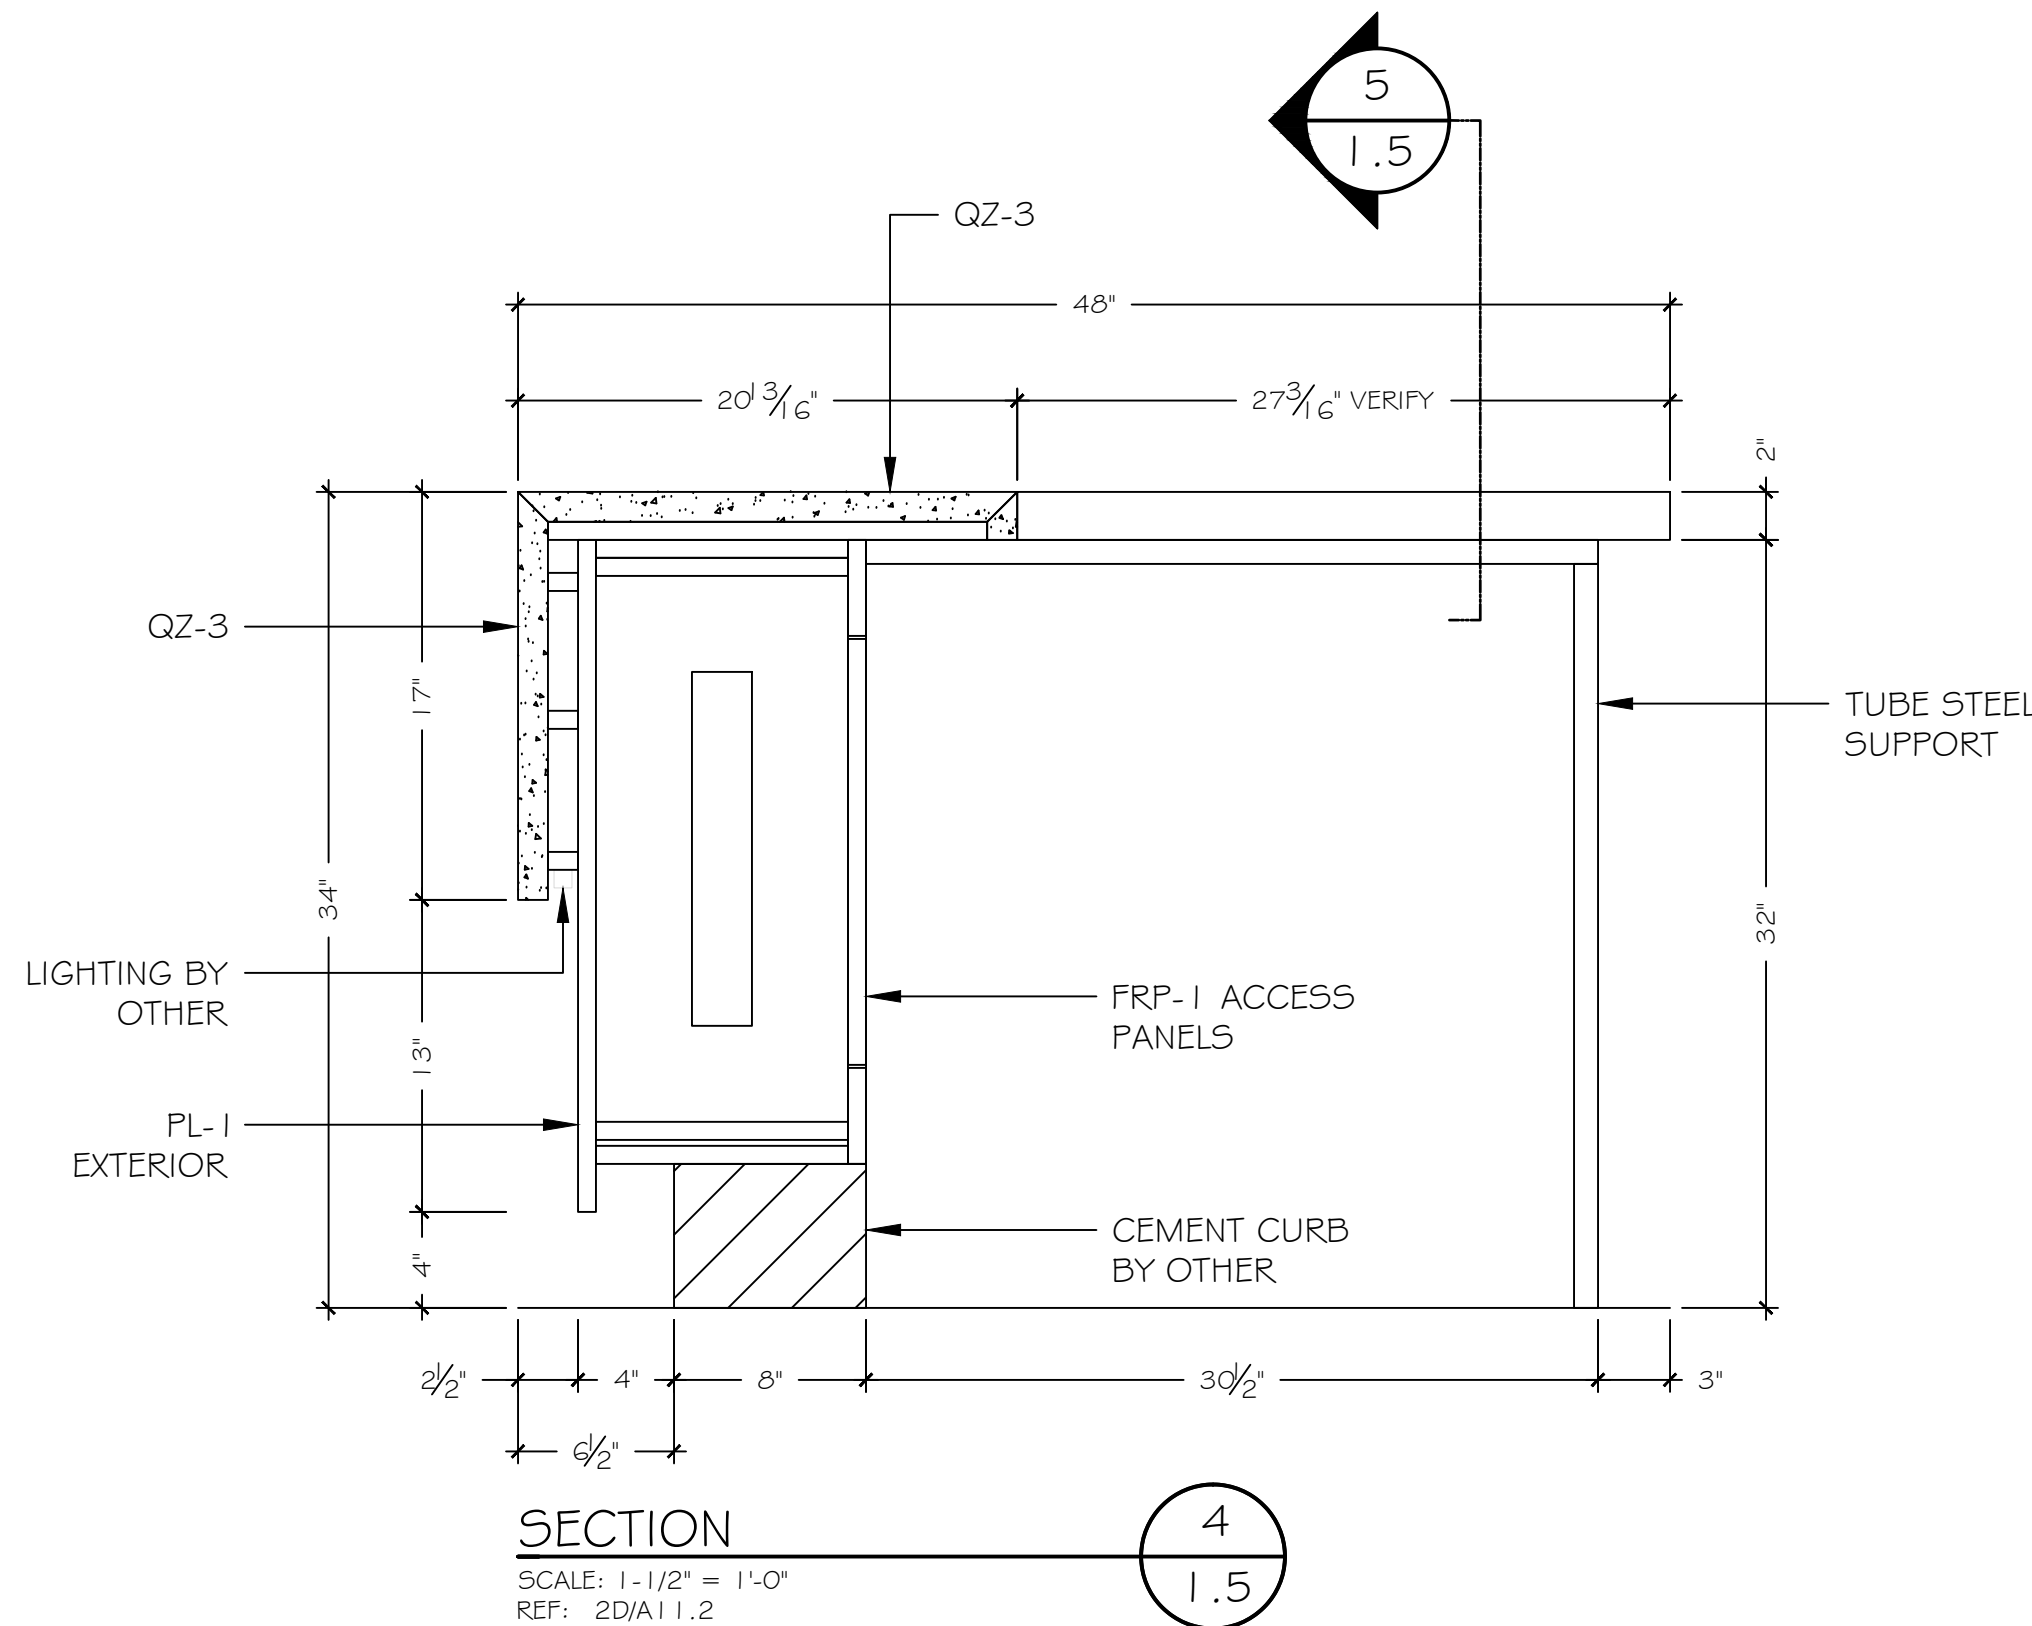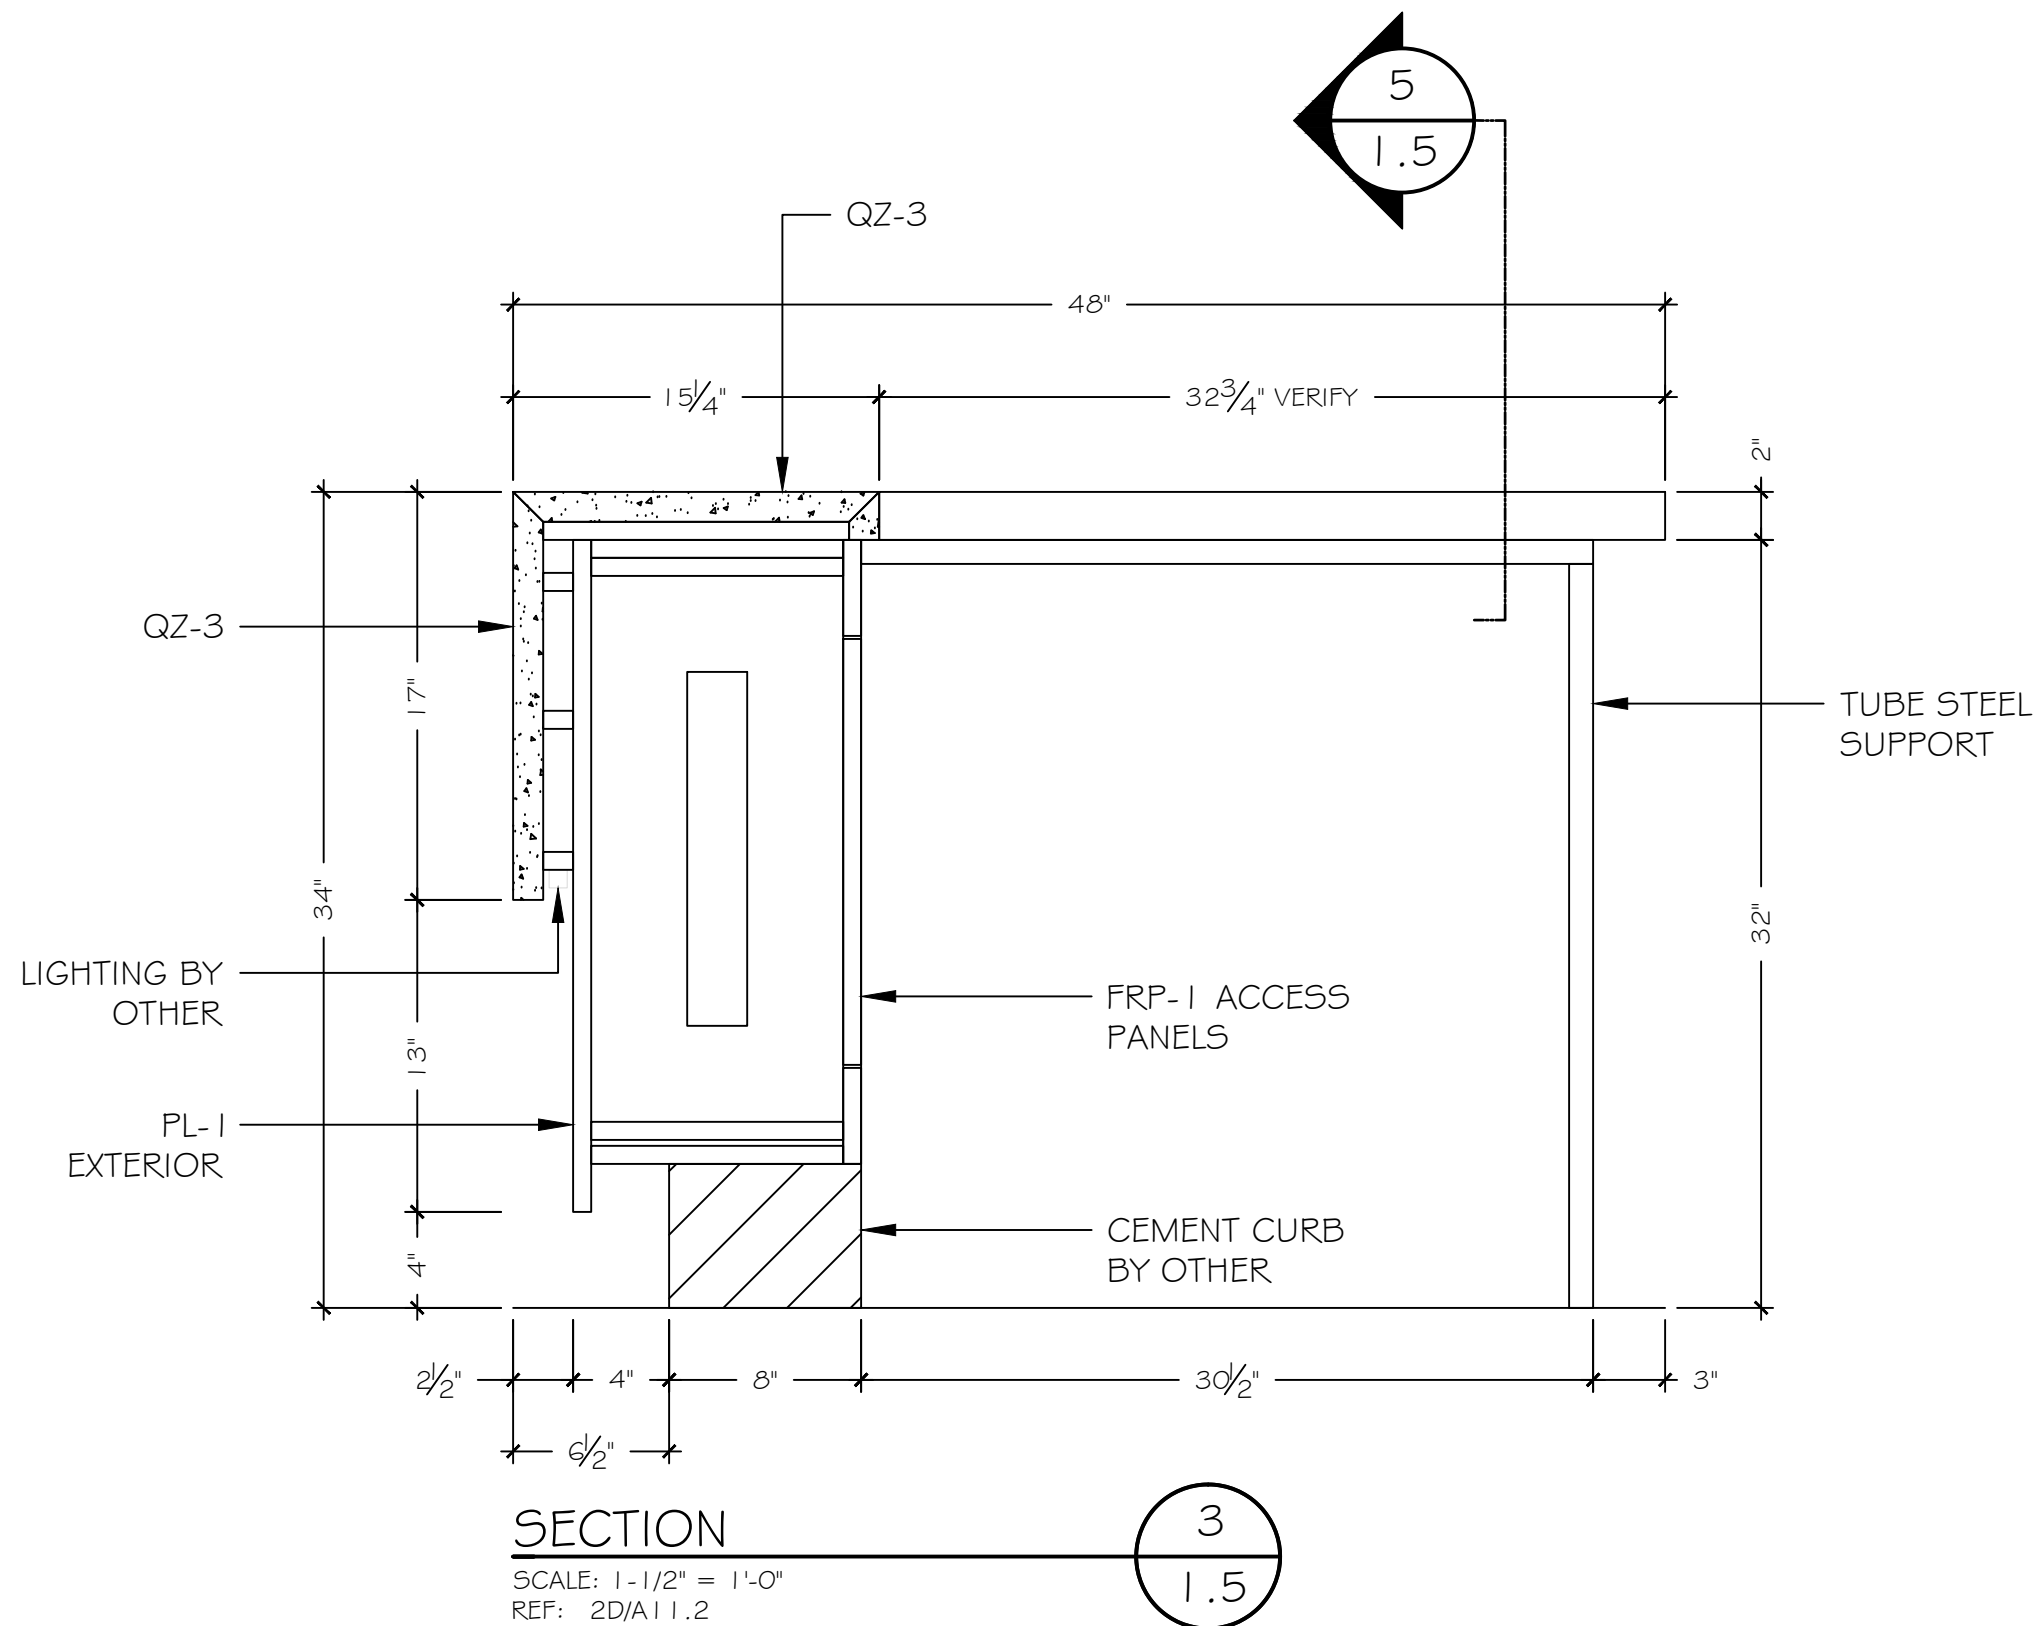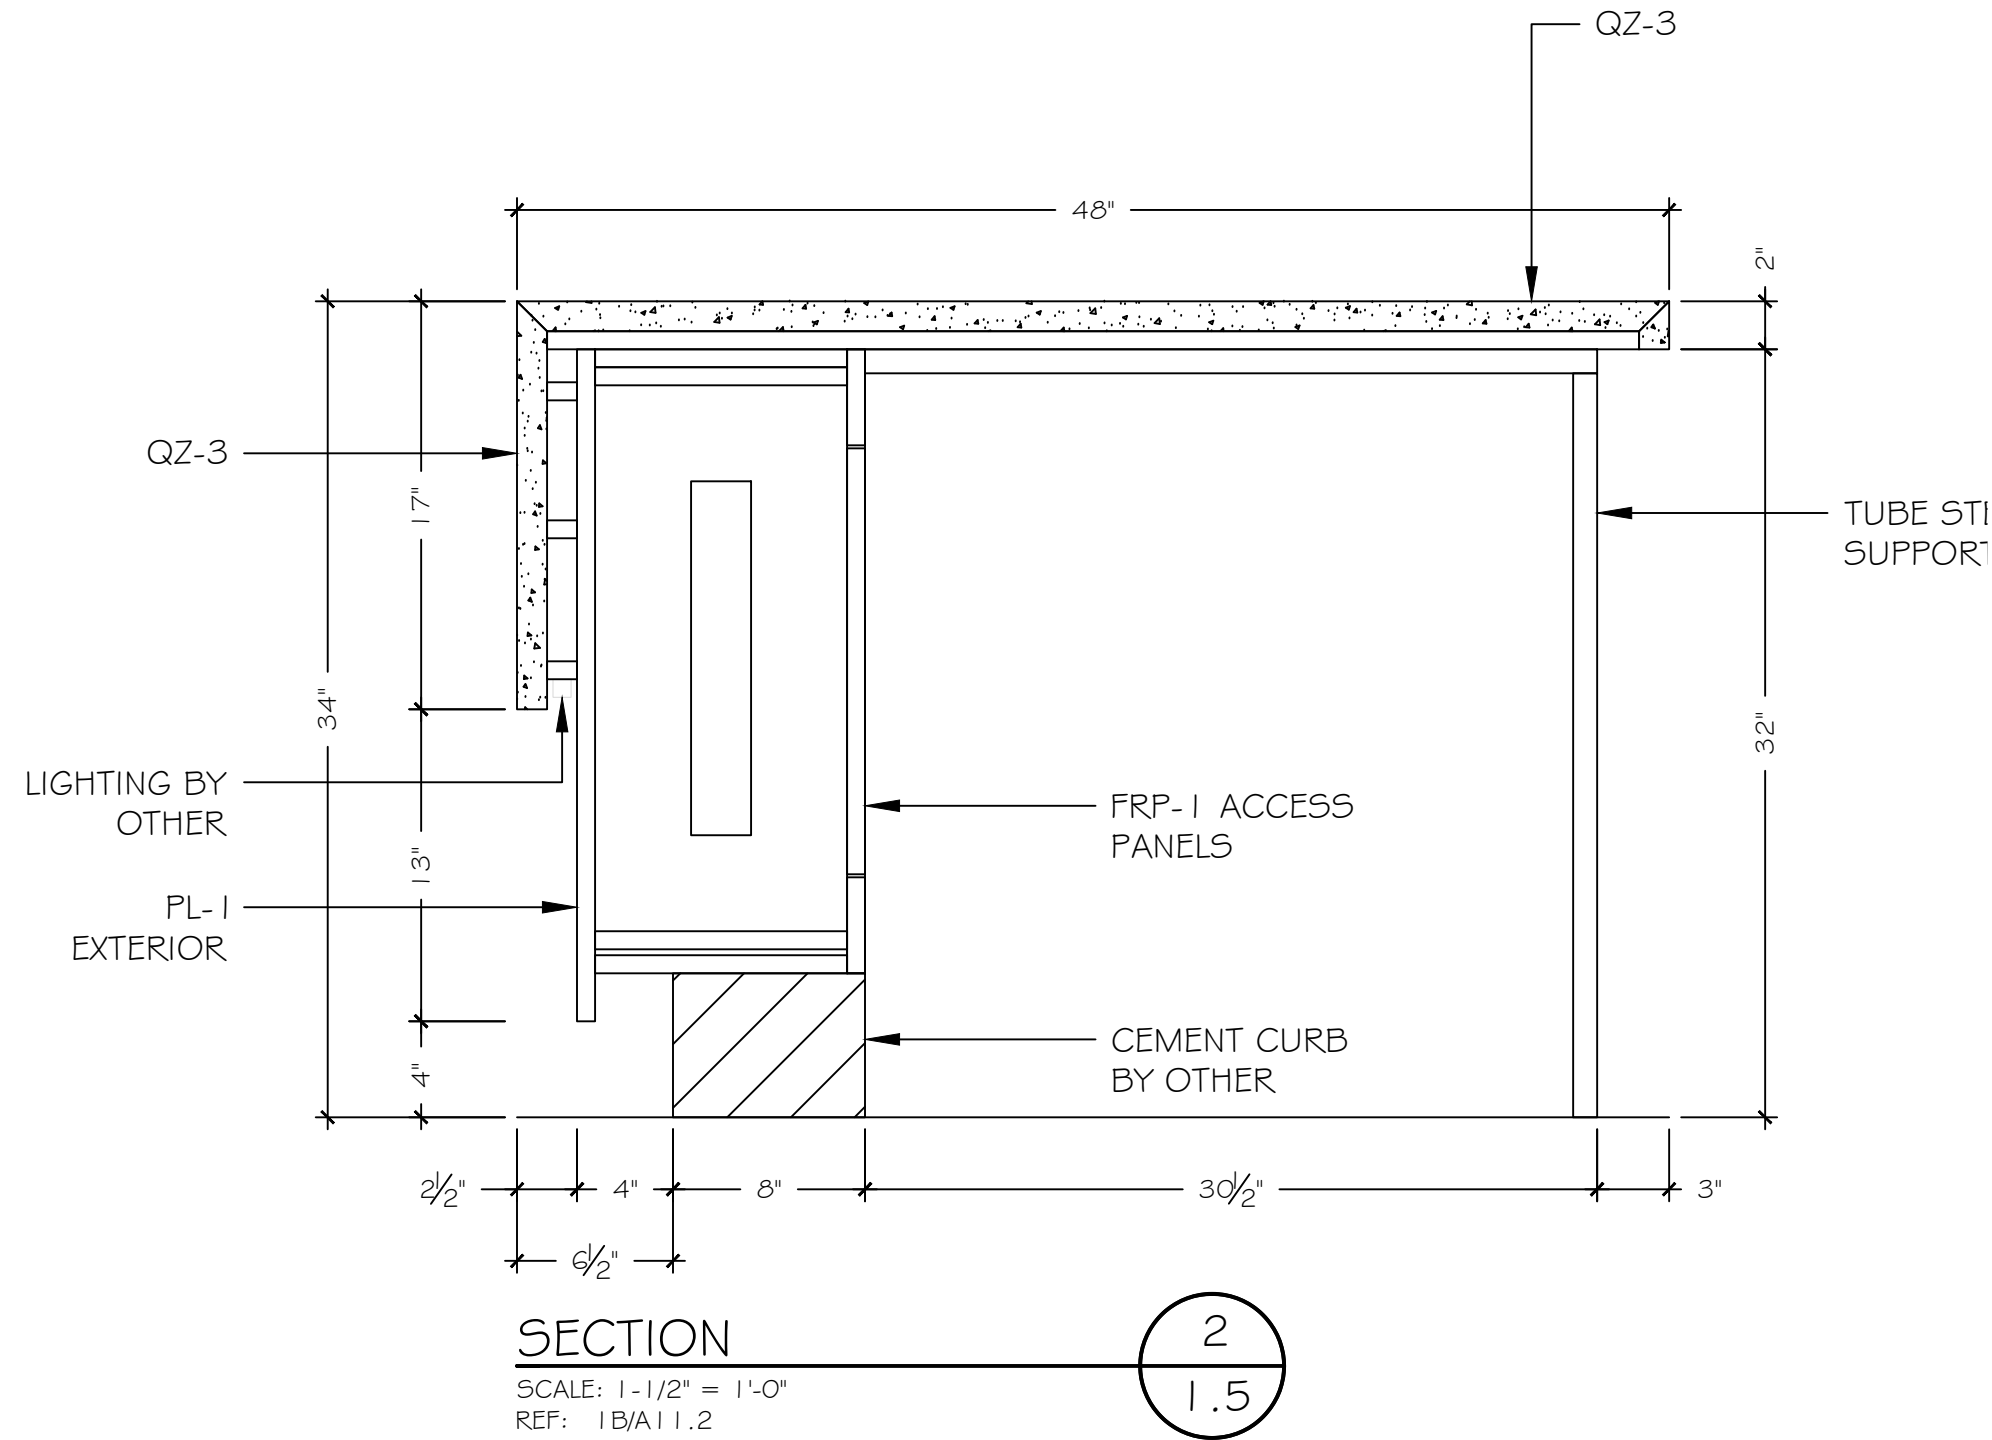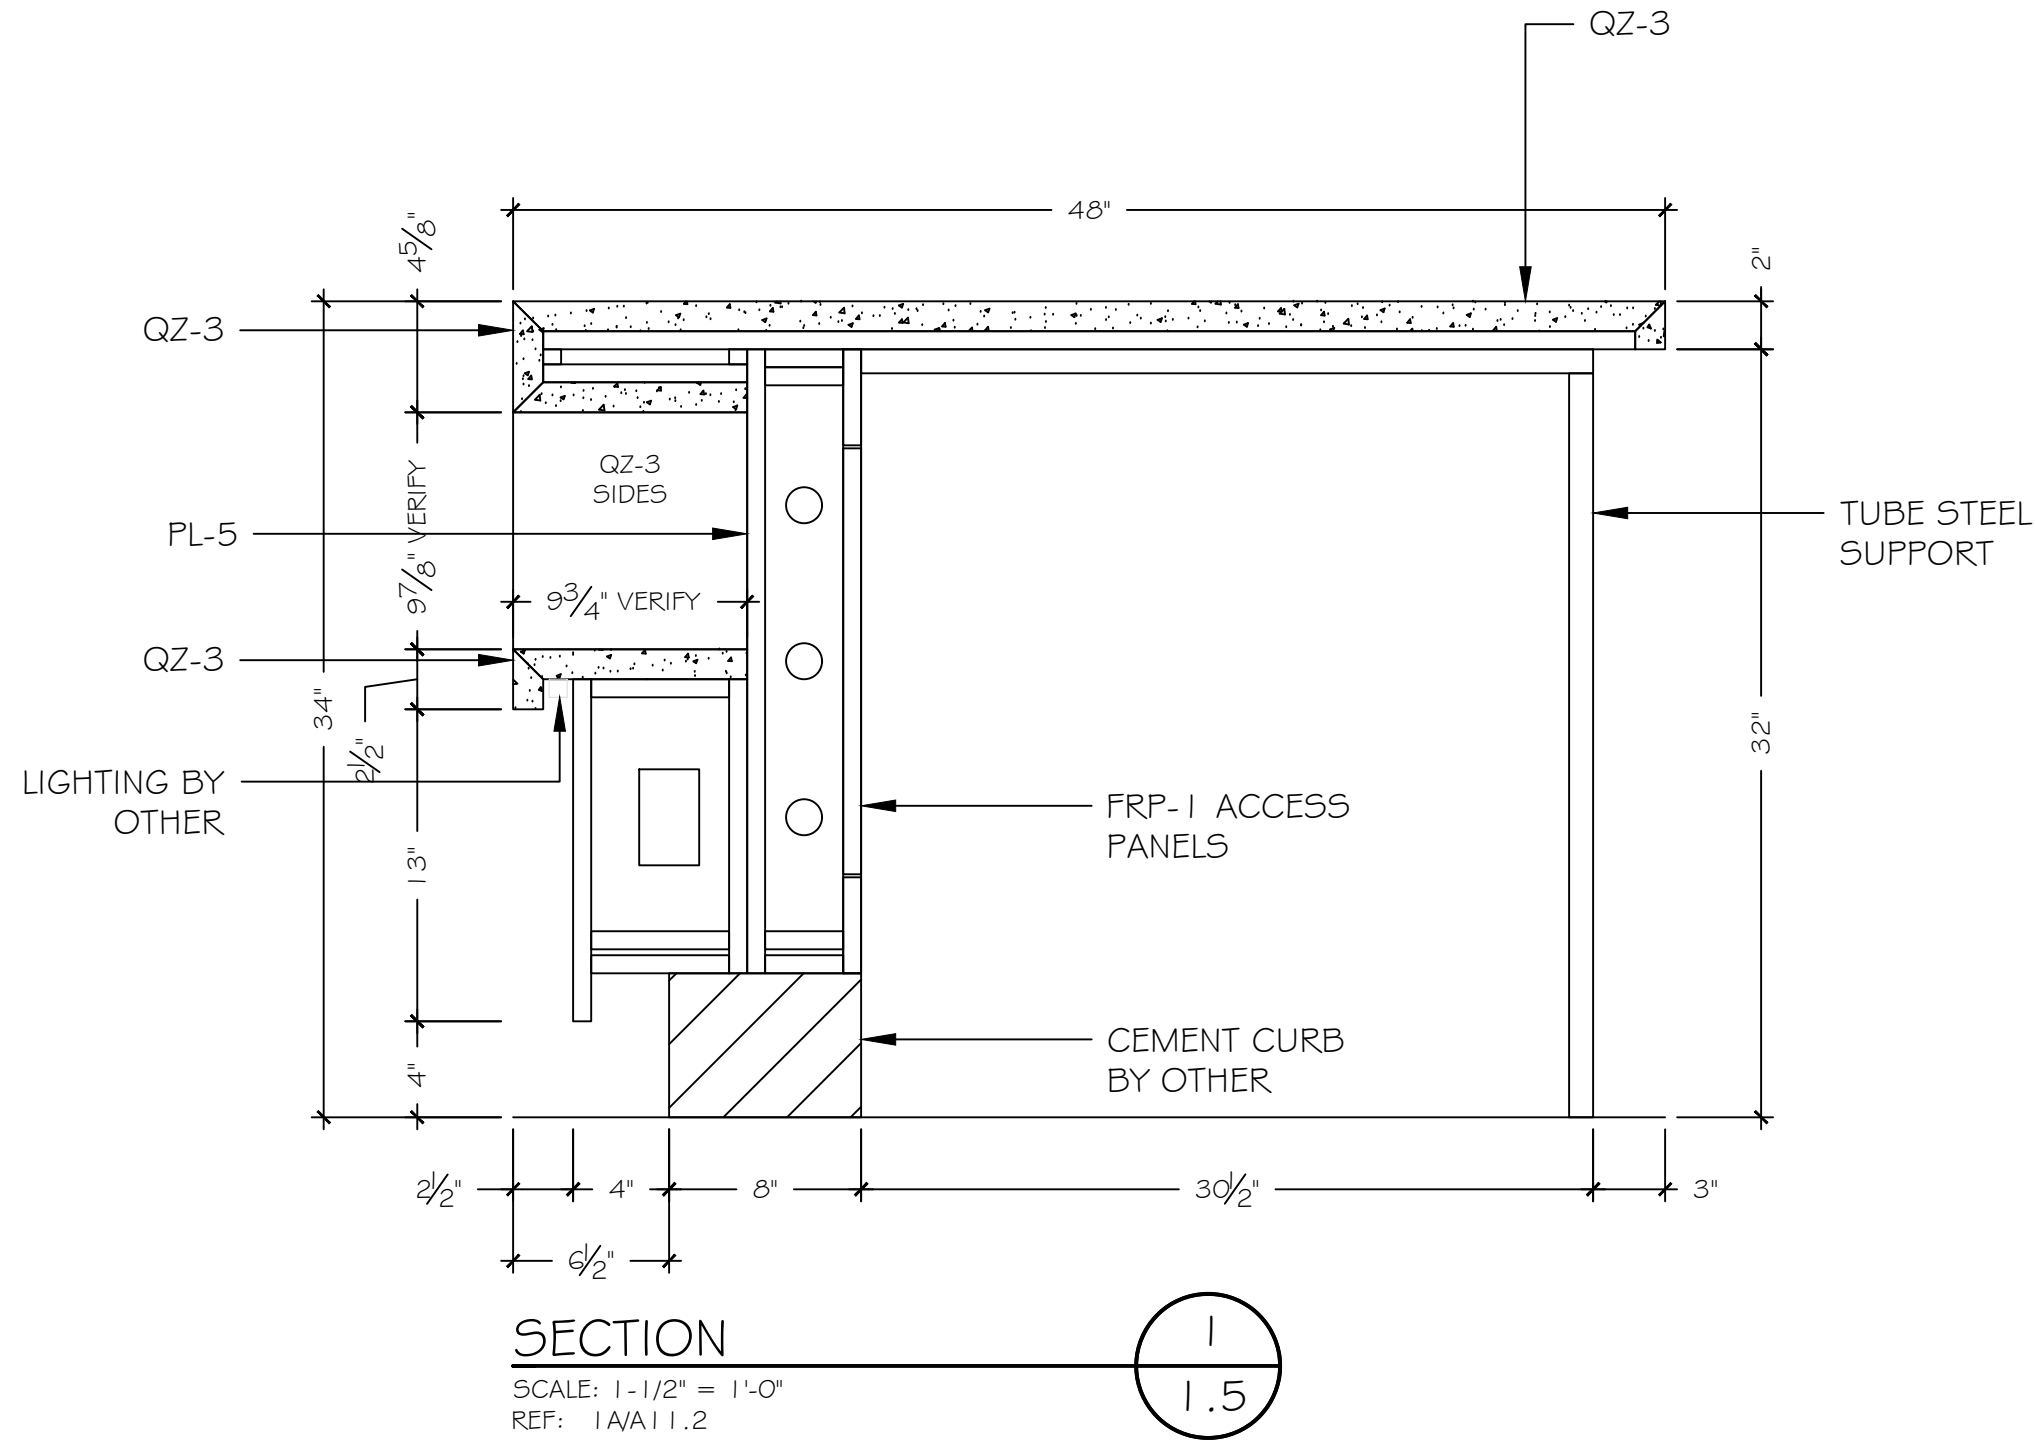

PROJECT NAME:
Shop Drawing Examples


ARCHITECT:

GENERAL CONTRACTOR:

PROJECT NO.:

REVISIONS	DATE	DESCRIPTION
REV1		
REV2		
REV3		
REV4		
REV5		
REV6		
REV7		
REV8		
REV9		



1.5

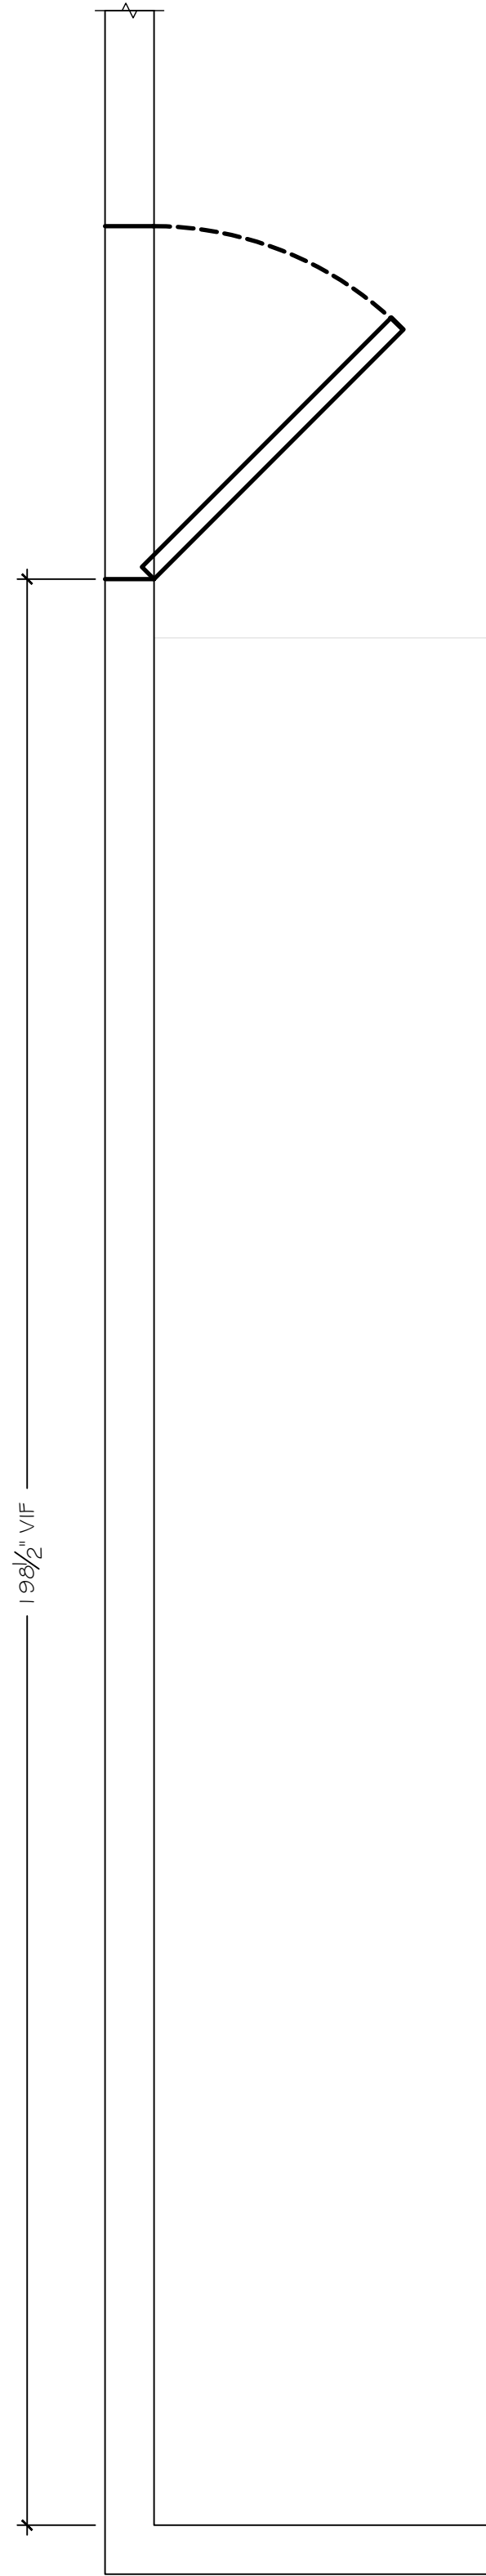

19 3/2" VIF

SECTION
SCALE: 3/4" = 1'-0"
REF: N/A

1
1.6

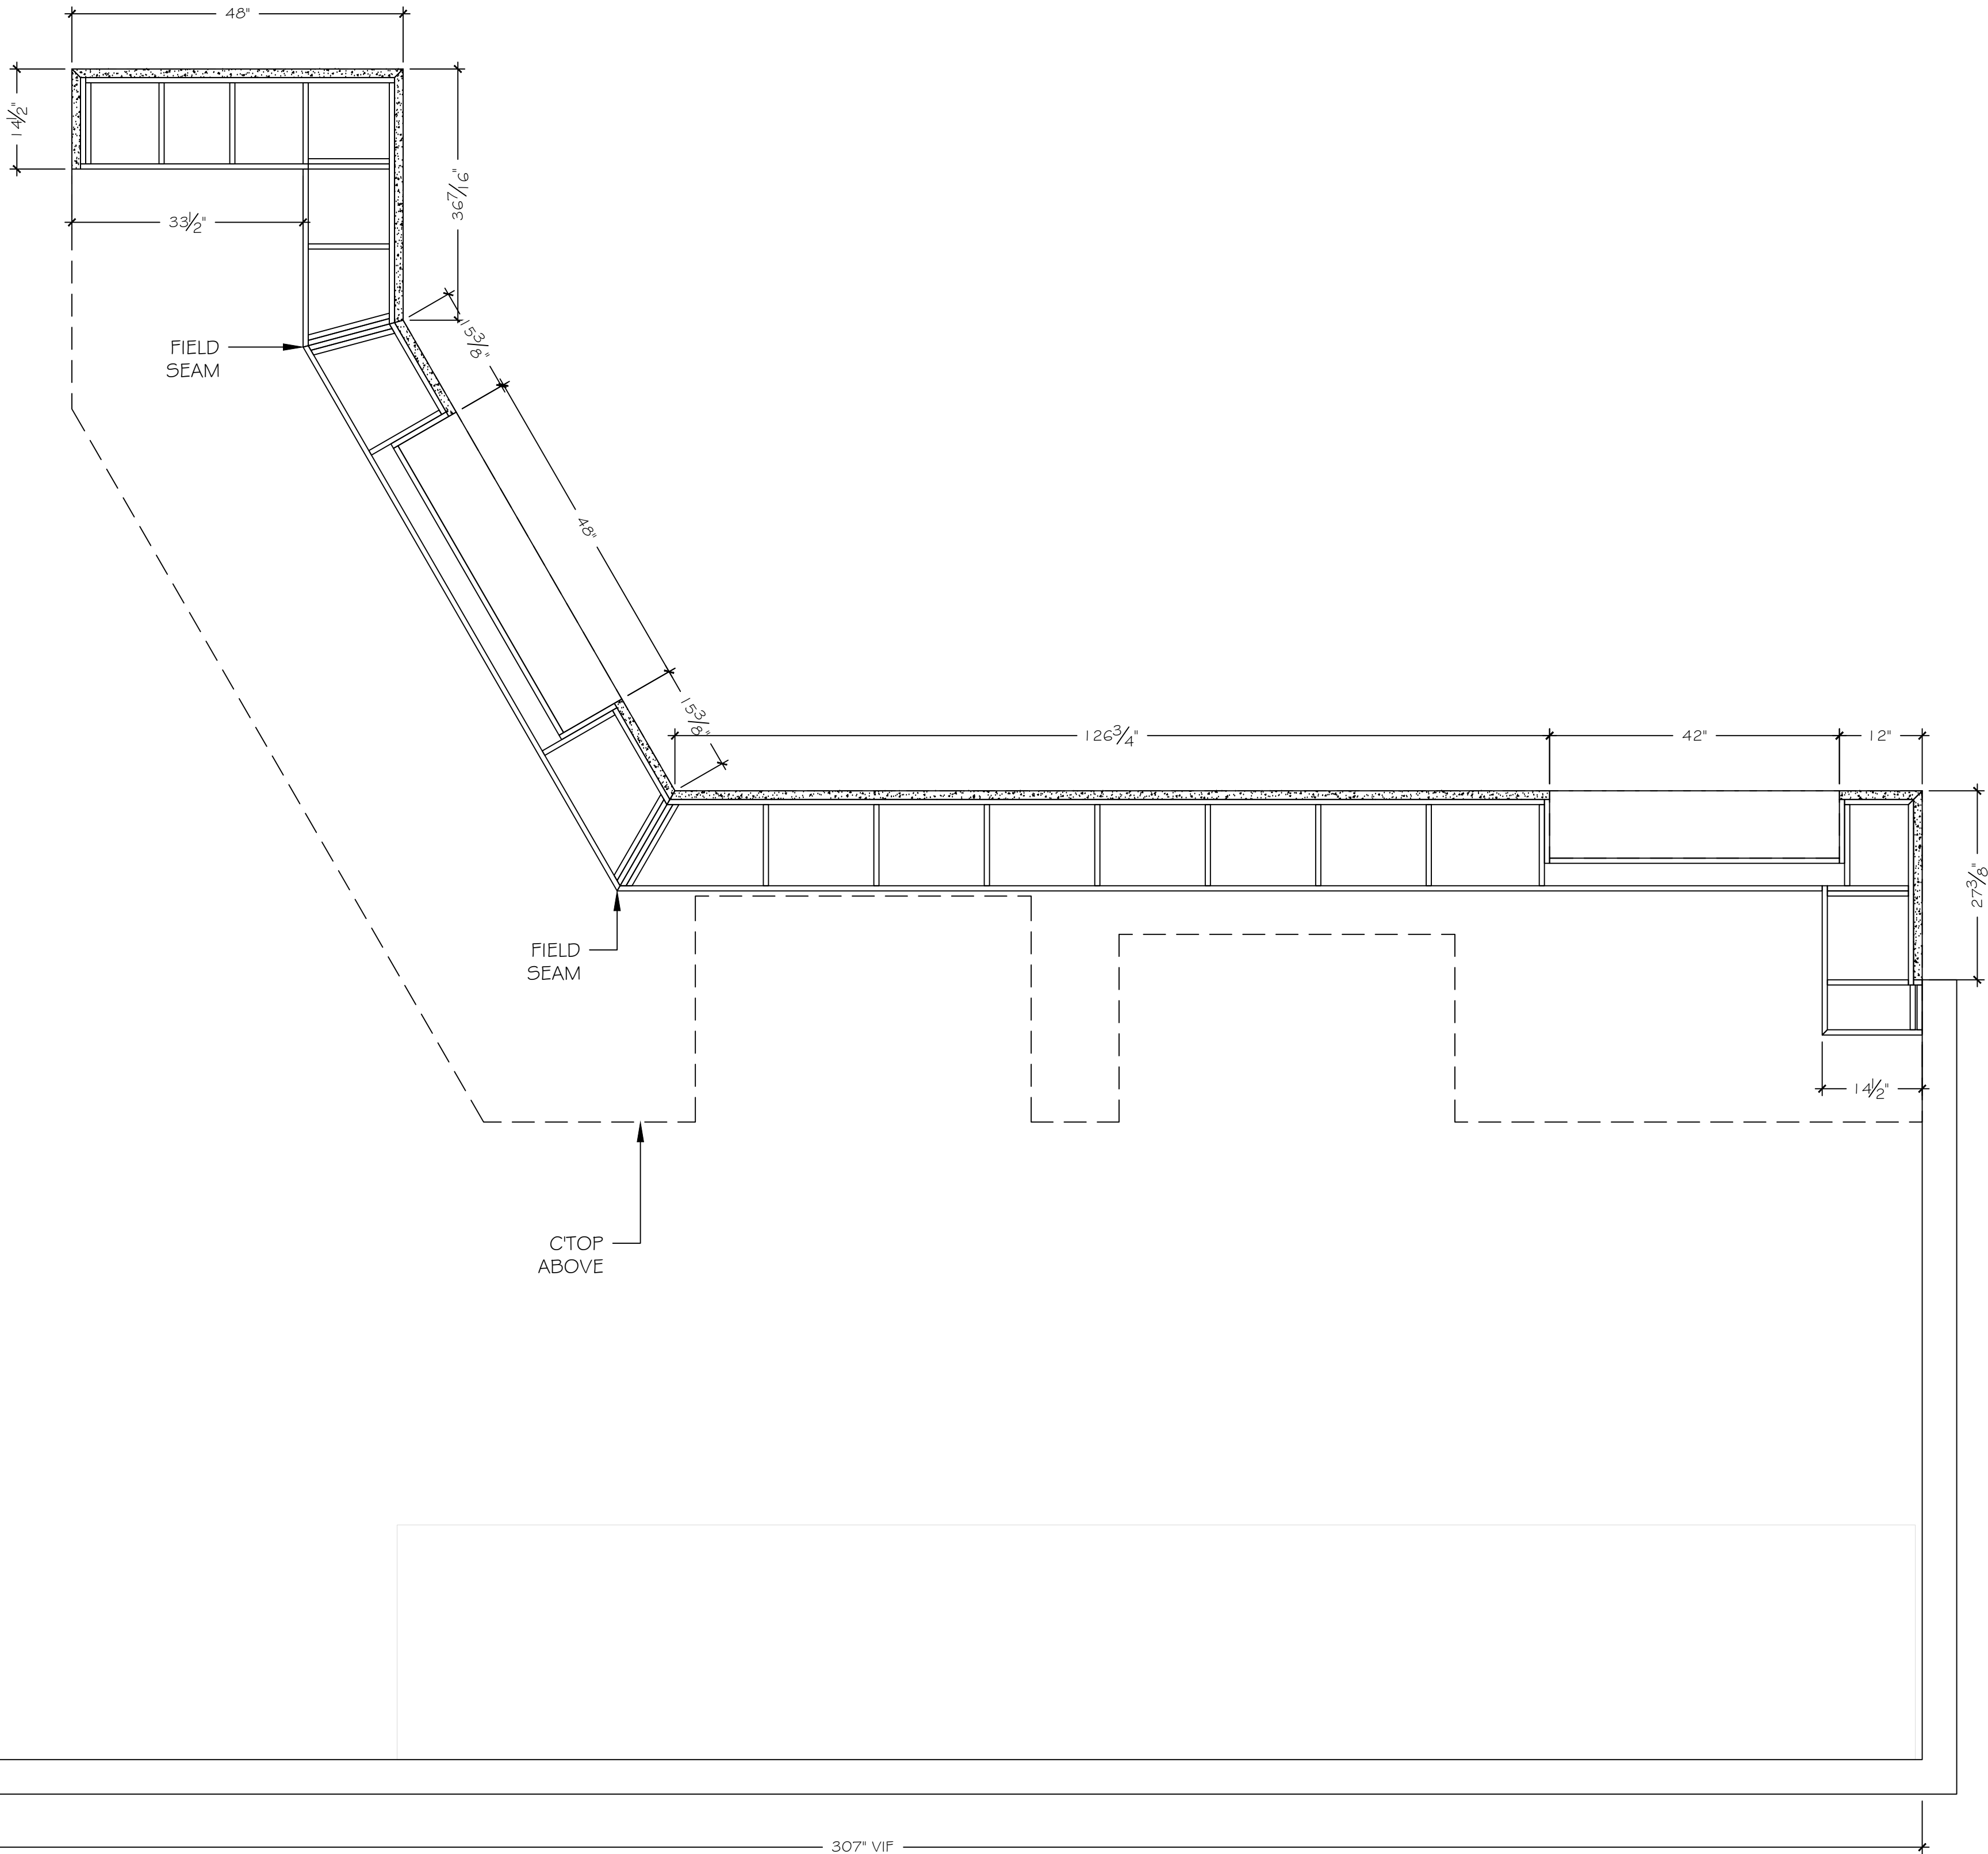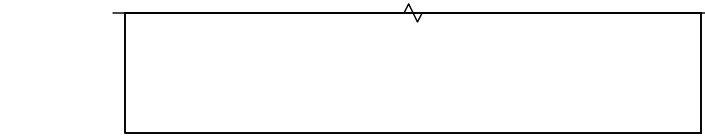

FINISH LEGEND

LAMINATE
PL1 - FORMICA, 963-58, NAVY BLUE
PL5 - CHEMETAL, T12, BRUSHED STAINLESS STEEL

QUARTZ SURFACE
QZ3 - CORIAN QUARTZ, BIANCO PUR, 3CM POLISHED

HARDWARE
STEEL LEG- TBD

JACKSON MILLWORK SERVICES
PROVIDING INDUSTRY EXPERIENCE FOR EVERY PROJECT

PO BOX 15
FAIRFIELD, PA 17320
Phone: 610.908.5052
www.JACKSONMILLWORKSVC.com

PROJECT ADDRESS:

PROJECT NAME:
Shop Drawing Examples

ARCHITECT:

GENERAL CONTRACTOR:

PROJECT NO:		
DRAWN BY	DATE DRAWN	
REV1	DATE	DESCRIPTION
REV2		
REV3		
REV4		
REV5		
REV6		
REV7		
REV8		
REV9		

1.6

FINISH LEGEND

LAMINATE
PL1 - FORMICA, 963-58, NAVY BLUE
PL5 - CHEMETAL, T12, BRUSHED STAINLESS STEEL

QUARTZ SURFACE
QZ3 - CORIAN QUARTZ, BIANCO PUR, 3CM POLISHED

HARDWARE
STEEL LEG- TBD

JMS

JACKSON MILLWORK SERVICES

PROVIDING INDUSTRY EXPERIENCE FOR EVERY PROJECT

PO BOX 15
FAIRFIELD, PA 17320
Phone: 610.908.5052
www.JACKSONMILLWORKSVC.com

PROJECT ADDRESS:


PROJECT NAME:
Shop Drawing Examples

ARCHITECT:

GENERAL CONTRACTOR:

PROJECT NO:		
DRAWN BY	DATE DRAWN	
	10/21/2024	
REVISIONS	DATE	DESCRIPTION
REV1		
REV2		
REV3		
REV4		
REV5		
REV6		
REV7		
REV8		
REV9		

1.7

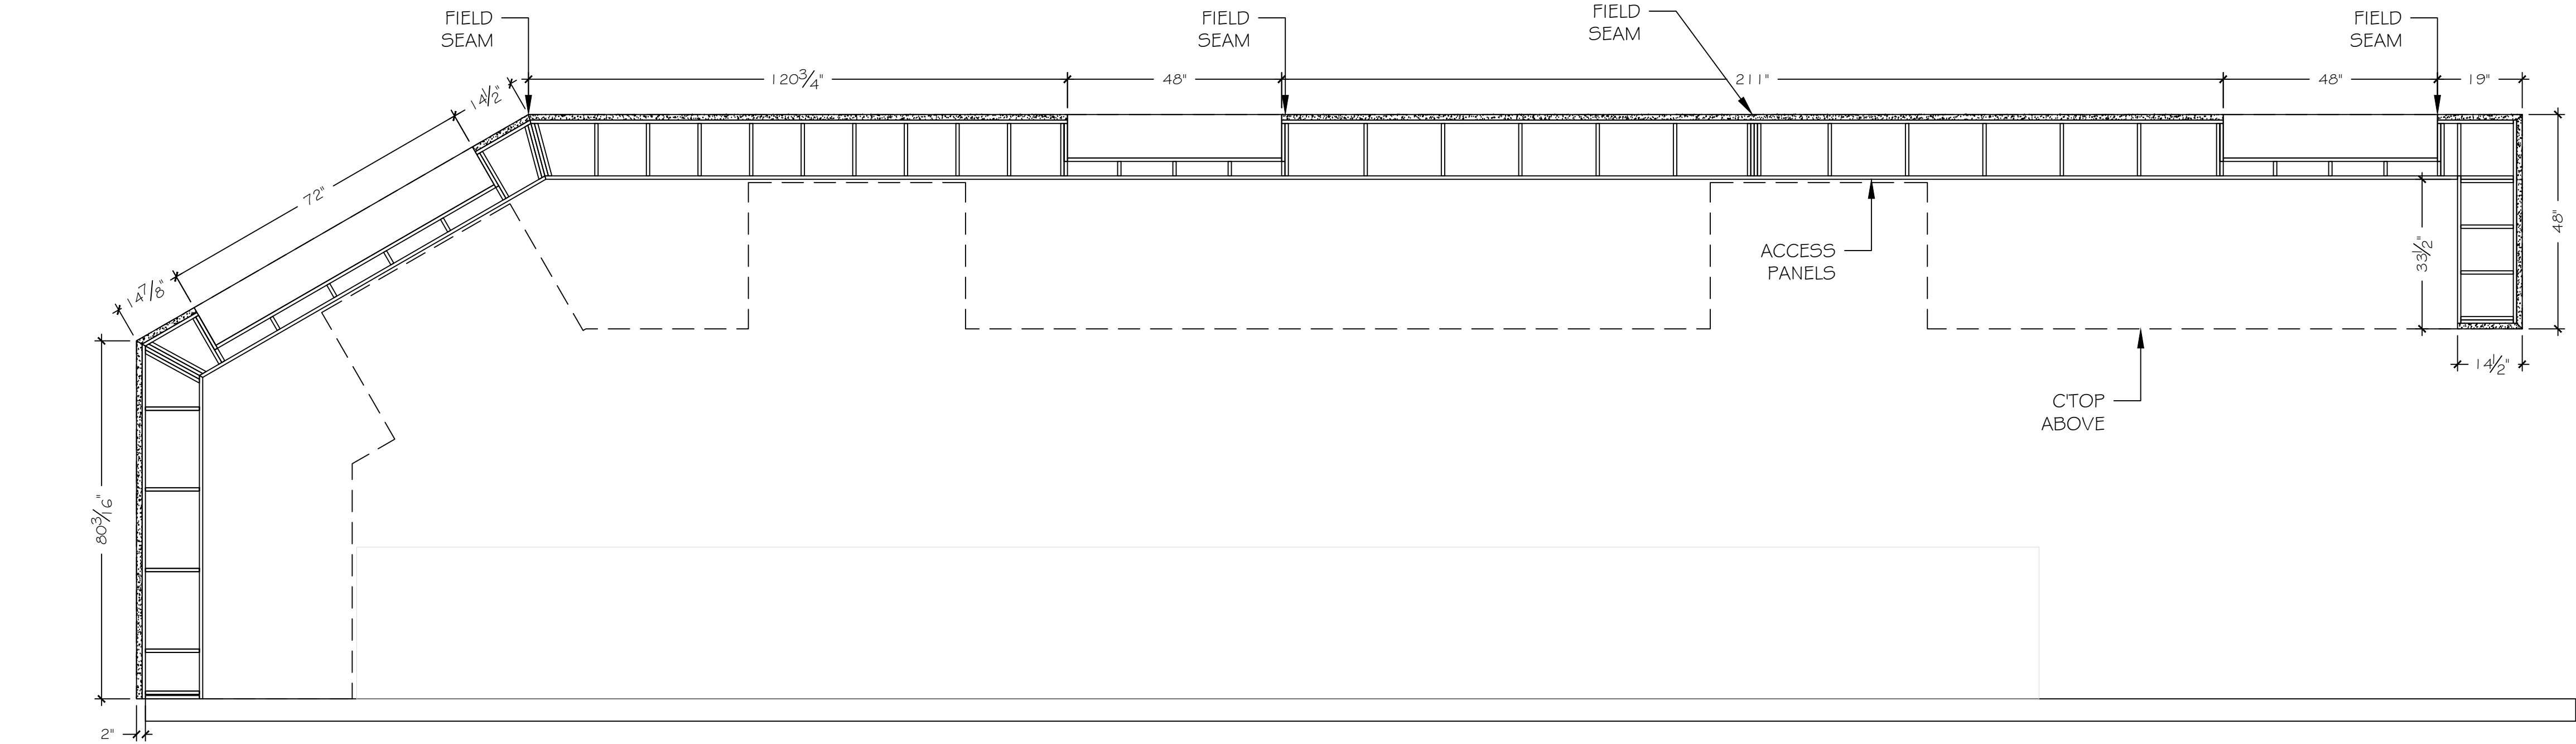

SECTION
SCALE: 1/2" = 1'-0"
REF: N/A

1
1.7