


Level \ Col.	Col C1	Col C2	Col C3	Col C4	Col C5	Col C6	Col C7
THIRD FLOOR COLUMNS							
Size	6"x18"	6"x18"	6"x18"	6"x24"	6"x24"	6"x24"	8"x24"
Reinf.	4.#16+4.#12 ○	4.#16+4.#12 ○	4.#16+4.#12 ○	4.#16+4.#12 ○	4.#20+4.#16 ○	10.#16	4.#20+8.#16 ○
Links	#8@6" c/c	#8@8" c/c	#8@8" c/c	#8@6" c/c	#8@6" c/c	#8@6" c/c	#8@8" c/c
SECOND FLOOR COLUMNS							
Size	6"x18"	6"x18"	6"x18"	6"x24"	6"x24"	6"x24"	8"x24"
Reinf.	4.#16+4.#12 ○	8.#16	8.#16	8.#16	4.#20+4.#16 ○	10.#16	4.#20+8.#16 ○
Links	#8@6" c/c	#8@8" c/c	#8@8" c/c	#8@6" c/c	#8@6" c/c	#8@6" c/c	#8@8" c/c
FIRST FLOOR COLUMNS							
Size	6"x18"	6"x18"	6"x18"	6"x24"	6"x24"	6"x24"	8"x24"
Reinf.	8.#16	8.#16	4.#20+4.#16 ○	4.#20+4.#16 ○	8.#20	10.#20	12.#20
Links	#8@6" c/c	#8@8" c/c	#8@8" c/c	#8@6" c/c	#8@8" c/c	#8@6" c/c	#8@8" c/c
GROUND FLOOR COLUMNS							
Size	6"x18"	8"x18"	8"x18"	8"x24"	8"x24"	8"x24"	8"x24"
Reinf.	8.#16	8.#16	4.#20+4.#16 ○	4.#20+4.#16 ○	8.#20	10.#20	12.#20
Links	#8@6" c/c	#8@8" c/c	#8@8" c/c	#8@8" c/c	#8@8" c/c	#8@8" c/c	#8@8" c/c

NOTE:
 1. ALL DIMENSIONS ARE IN FEET AND INCHES.
 2. GRADE OF STEEL = FE500.
 3. GRADE OF CONCRETE = M25.

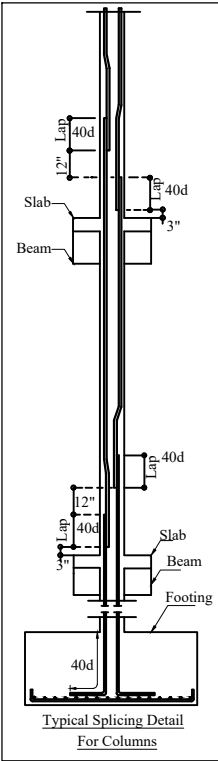

DRG. TITLE

COLUMN BAR PLACEMENT DETAILS

STATUS

GFC

PROJECT

PROPOSED RESIDENTIAL BUILDING FOR

SCALE : NTS
 DATE : 14-07-2021
 DRG NO. : S-01(B)
 DRAWN : SUDHA
 DEALT : MONTH
 CHK : RUDRESH