


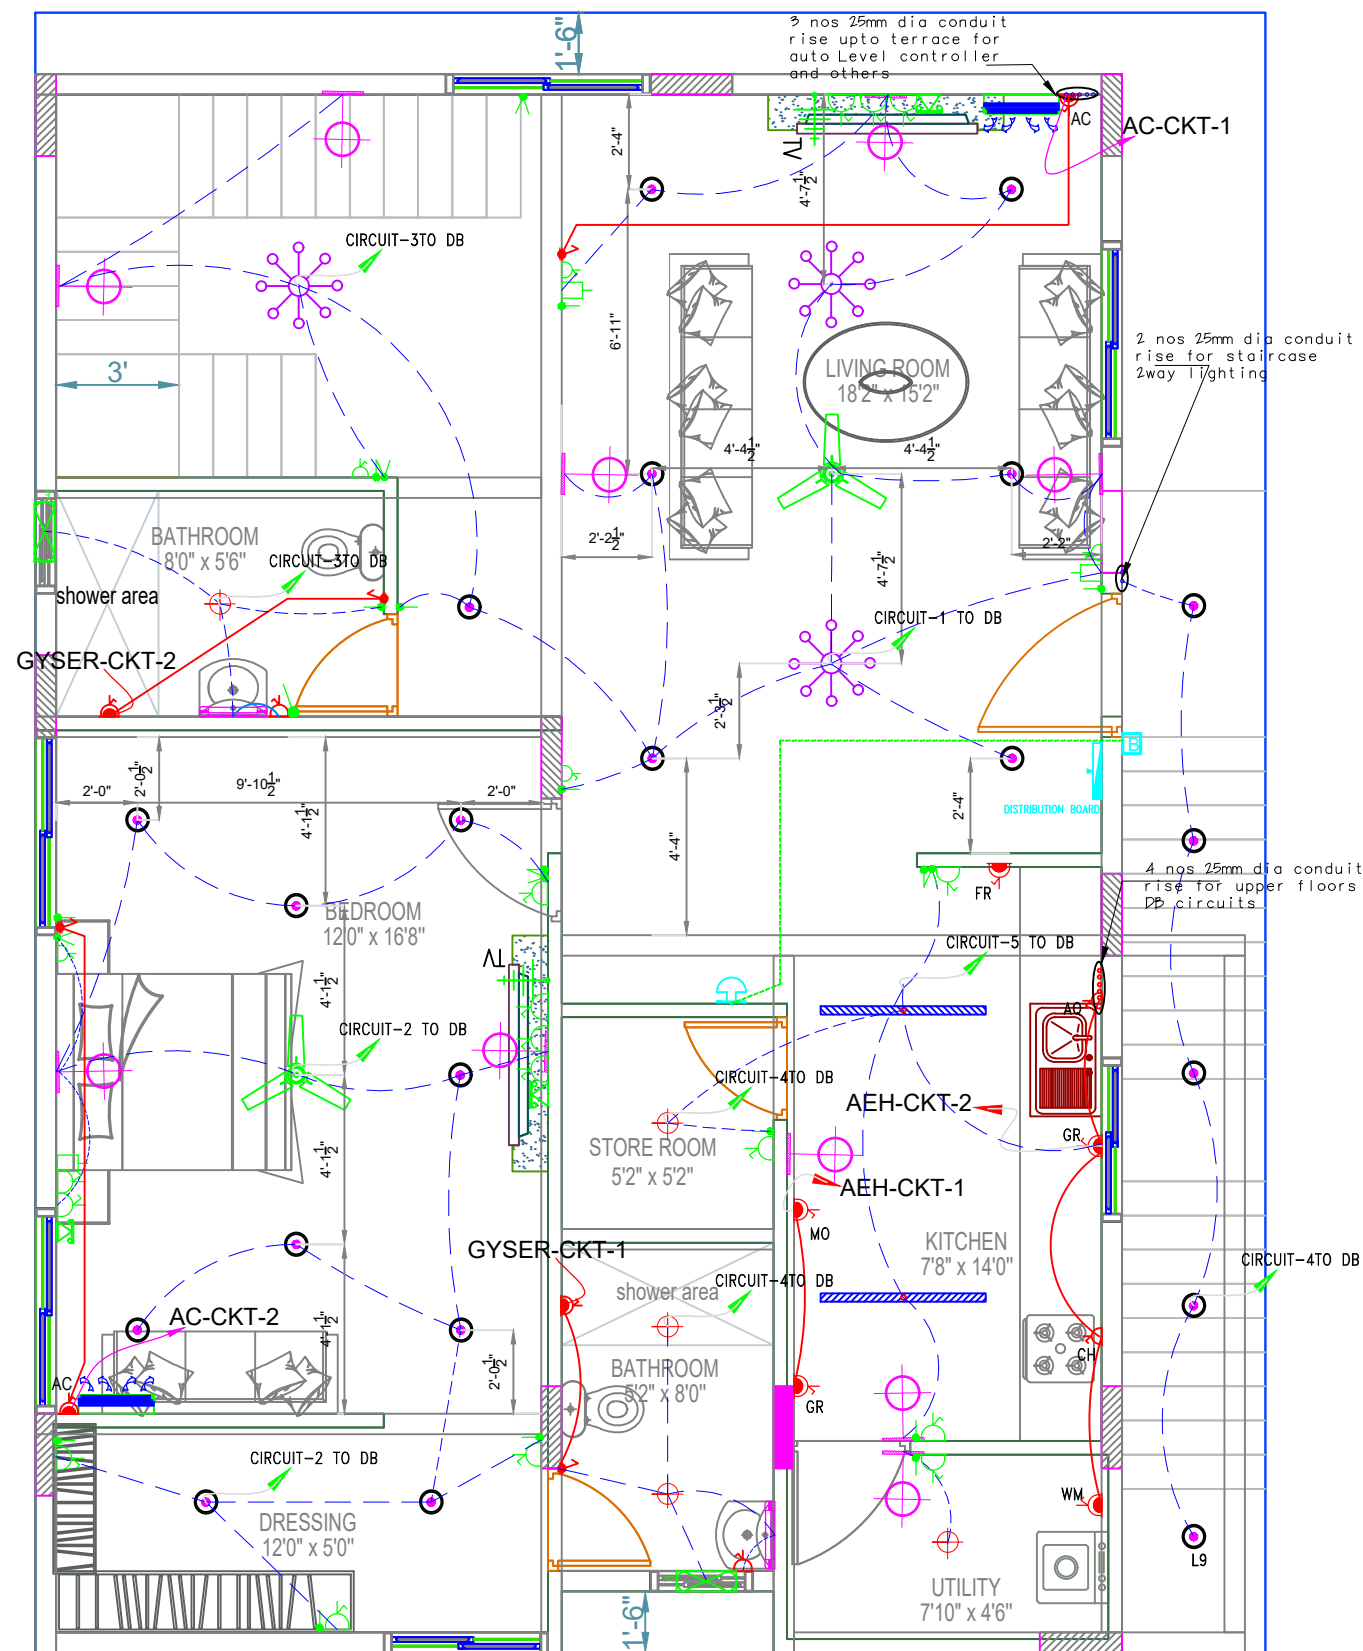

LEGEND : (Electrical)			
S.No	SYMBOL	DESCRIPTION	POSITION
1.		SWITCH	4'
2.		TWO WAY SWITCH	4'
3.		T.V. ANTENNA POINT	4'
4.		SPOT LIGHT	CEILING
5.		AC INDOOR UNIT POINT	8' 6"
6.		WALL BRACKET	8'
7.		CEILING LIGHT(SURFACE)	ceiling
8.		15 AMP. POWER POINT	4'
9.		5 AMP. POWER POINT	4'
10.		CHANDELIER LIGHT FIXTURE	
11.		BELL PUSH (BP)	8'
12.		CALLING BELL POINT (B)	4'
13.		MIRROR LIGHT	7'
14.		EXHAUST FAN	8'
15.		TELEPHONE POINT	4'
16.		CEILING FAN	ceiling
17.		DISTRIBUTION BOARD	8' 6"
18.		CHANDLER LIGHT	SLAB
18.		GYSER	8' 6"
19.		WALL LIGHT	8' 6"
20.		AC POINT	8' 6"
22.		LED BATTEN	REF DWG
AC		AIR CONDITIONING UNIT	
IG		INSTANT GEYSER	
CH		CHIMNEY	
GR		GRINDER	
FR		FRIDGE	
WM		WASHING MACHINE	
AQ		AQUA GUARD (WATER PURIFIER)	
MO		MICROWAVE OVEN	
SS		SHAVER SOCKET	
		AIR CONDITIONER CONTROL SWITCH	
		GEYSER DP SWITCH WIYH INDICATOR	

NORTH DIRECTION

TITLE:-

FIRST FLOOR
ELECTRICAL PLAN

PROJECT:-

CONSULTANTS