



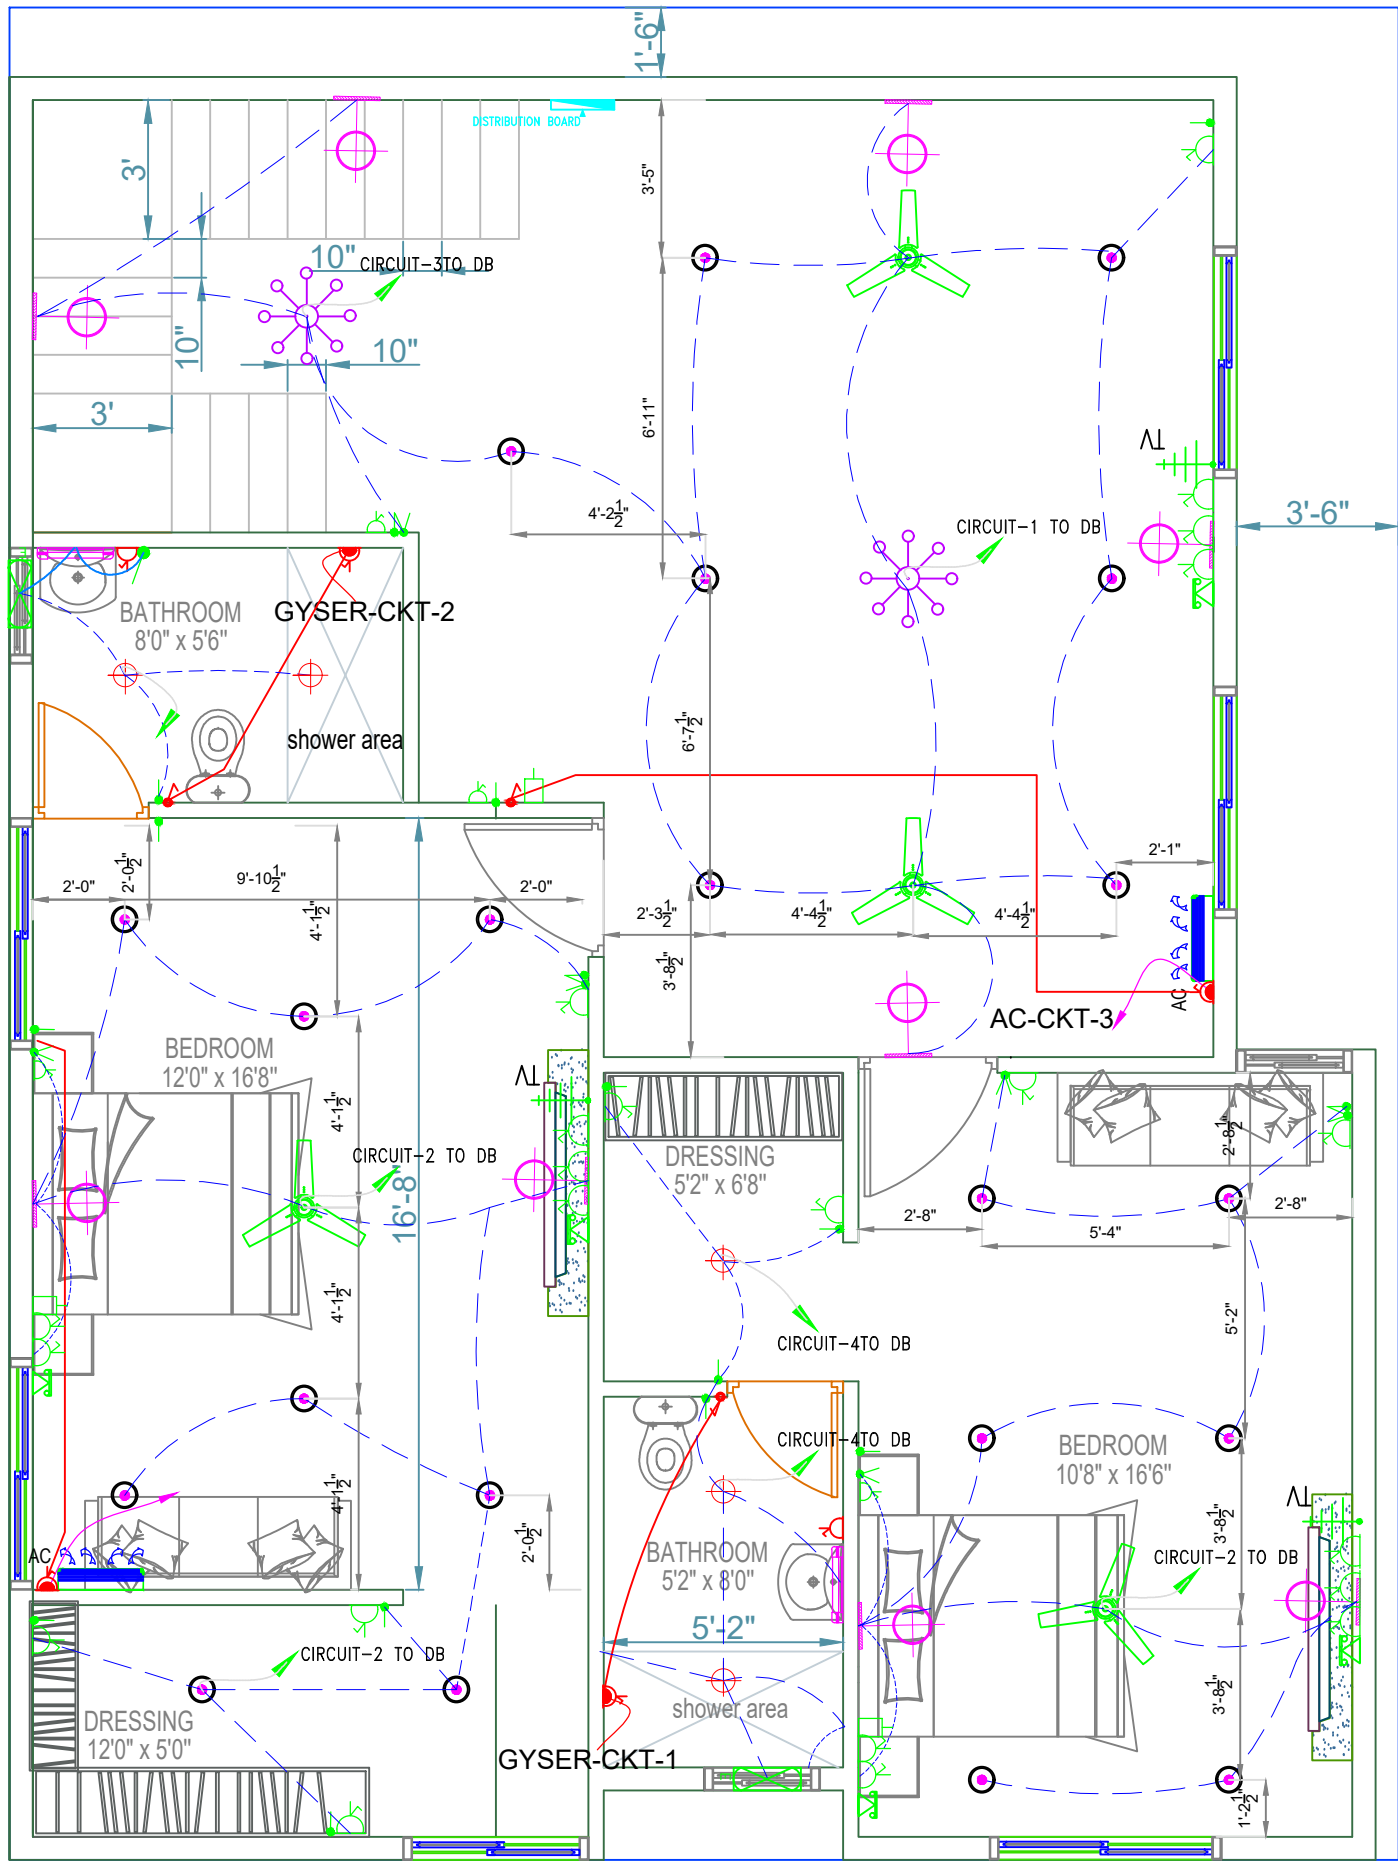

LEGEND : (Electrical)			
S.No	SYMBOL	DESCRIPTION	POSITION
1.		SWITCH	4'
2.		TWO WAY SWITCH	4'
3.		T.V. ANTENNA POINT	4'
4.		SPOT LIGHT	CEILING
5.		AC INDOOR UNIT POINT	8' 6"
6.		WALL BRACKET	8'
7.		CEILING LIGHT(SURFACE)	ceiling
8.		15 AMP. POWER POINT	4'
9.		5 AMP. POWER POINT	4'
10.		CHANDELIER LIGHT FIXTURE	
11.		BELL PUSH (BP)	8'
12.		CALLING BELL POINT (B)	4'
13.		MIRROR LIGHT	7'
14.		EXHAUST FAN	8'
15.		TELEPHONE POINT	4'
16.		CEILING FAN	ceiling
17.		DISTRIBUTION BOARD	8' 6"
18.		CHANDLER LIGHT	SLAB
18.		GYSER	8' 6"
19.		WALL LIGHT	8' 6"
20.		AC POINT	8' 6"
22.			
22.		LED BATTEN	REF DWG
AC	AIR CONDITIONING UNIT		
IG	INSTANT GYSER		
CH	CHIMNEY		
GR	GRINDER		
FR	FRIDGE		
WM	WASHING MACHINE		
AQ	AQUA GUARD (WATER PURIFIER)		
MO	MICROWAVE OVEN		
SS	SHAVER SOCKET		
AC	AIR CONDITIONER CONTROL SWITCH		
G SW	GYSER DP SWITCH WIYH INDICATOR		

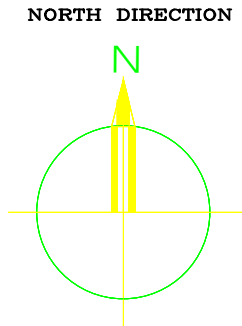

TITLE:-

SECOND & THIRD FLOOR
ELECTRICAL PLAN

PROJECT:-

CONSULTANTS