
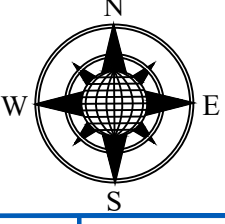


PROJECT. PROPOSED_RESIDENCE_FOR_SHANKAR		DESIGNER. MONESH NAGASHETTYHALLI BENGALURU +91-8553042866	CLIENT. SHANKAR YELHANAKA BENGALURU +91-9945030179		
SITE: KOGILU_CROSS(31'X40')			SHANKAR-ARCH-FF-01	005	31-12-2020
TITLE: FIRST_FLOOR_PLAN			DRAWING NO. NTS SCALE.	PROJECT NO. MONESH DRAWN. MONESH CHECKED.	DATE. R3 REVISION.

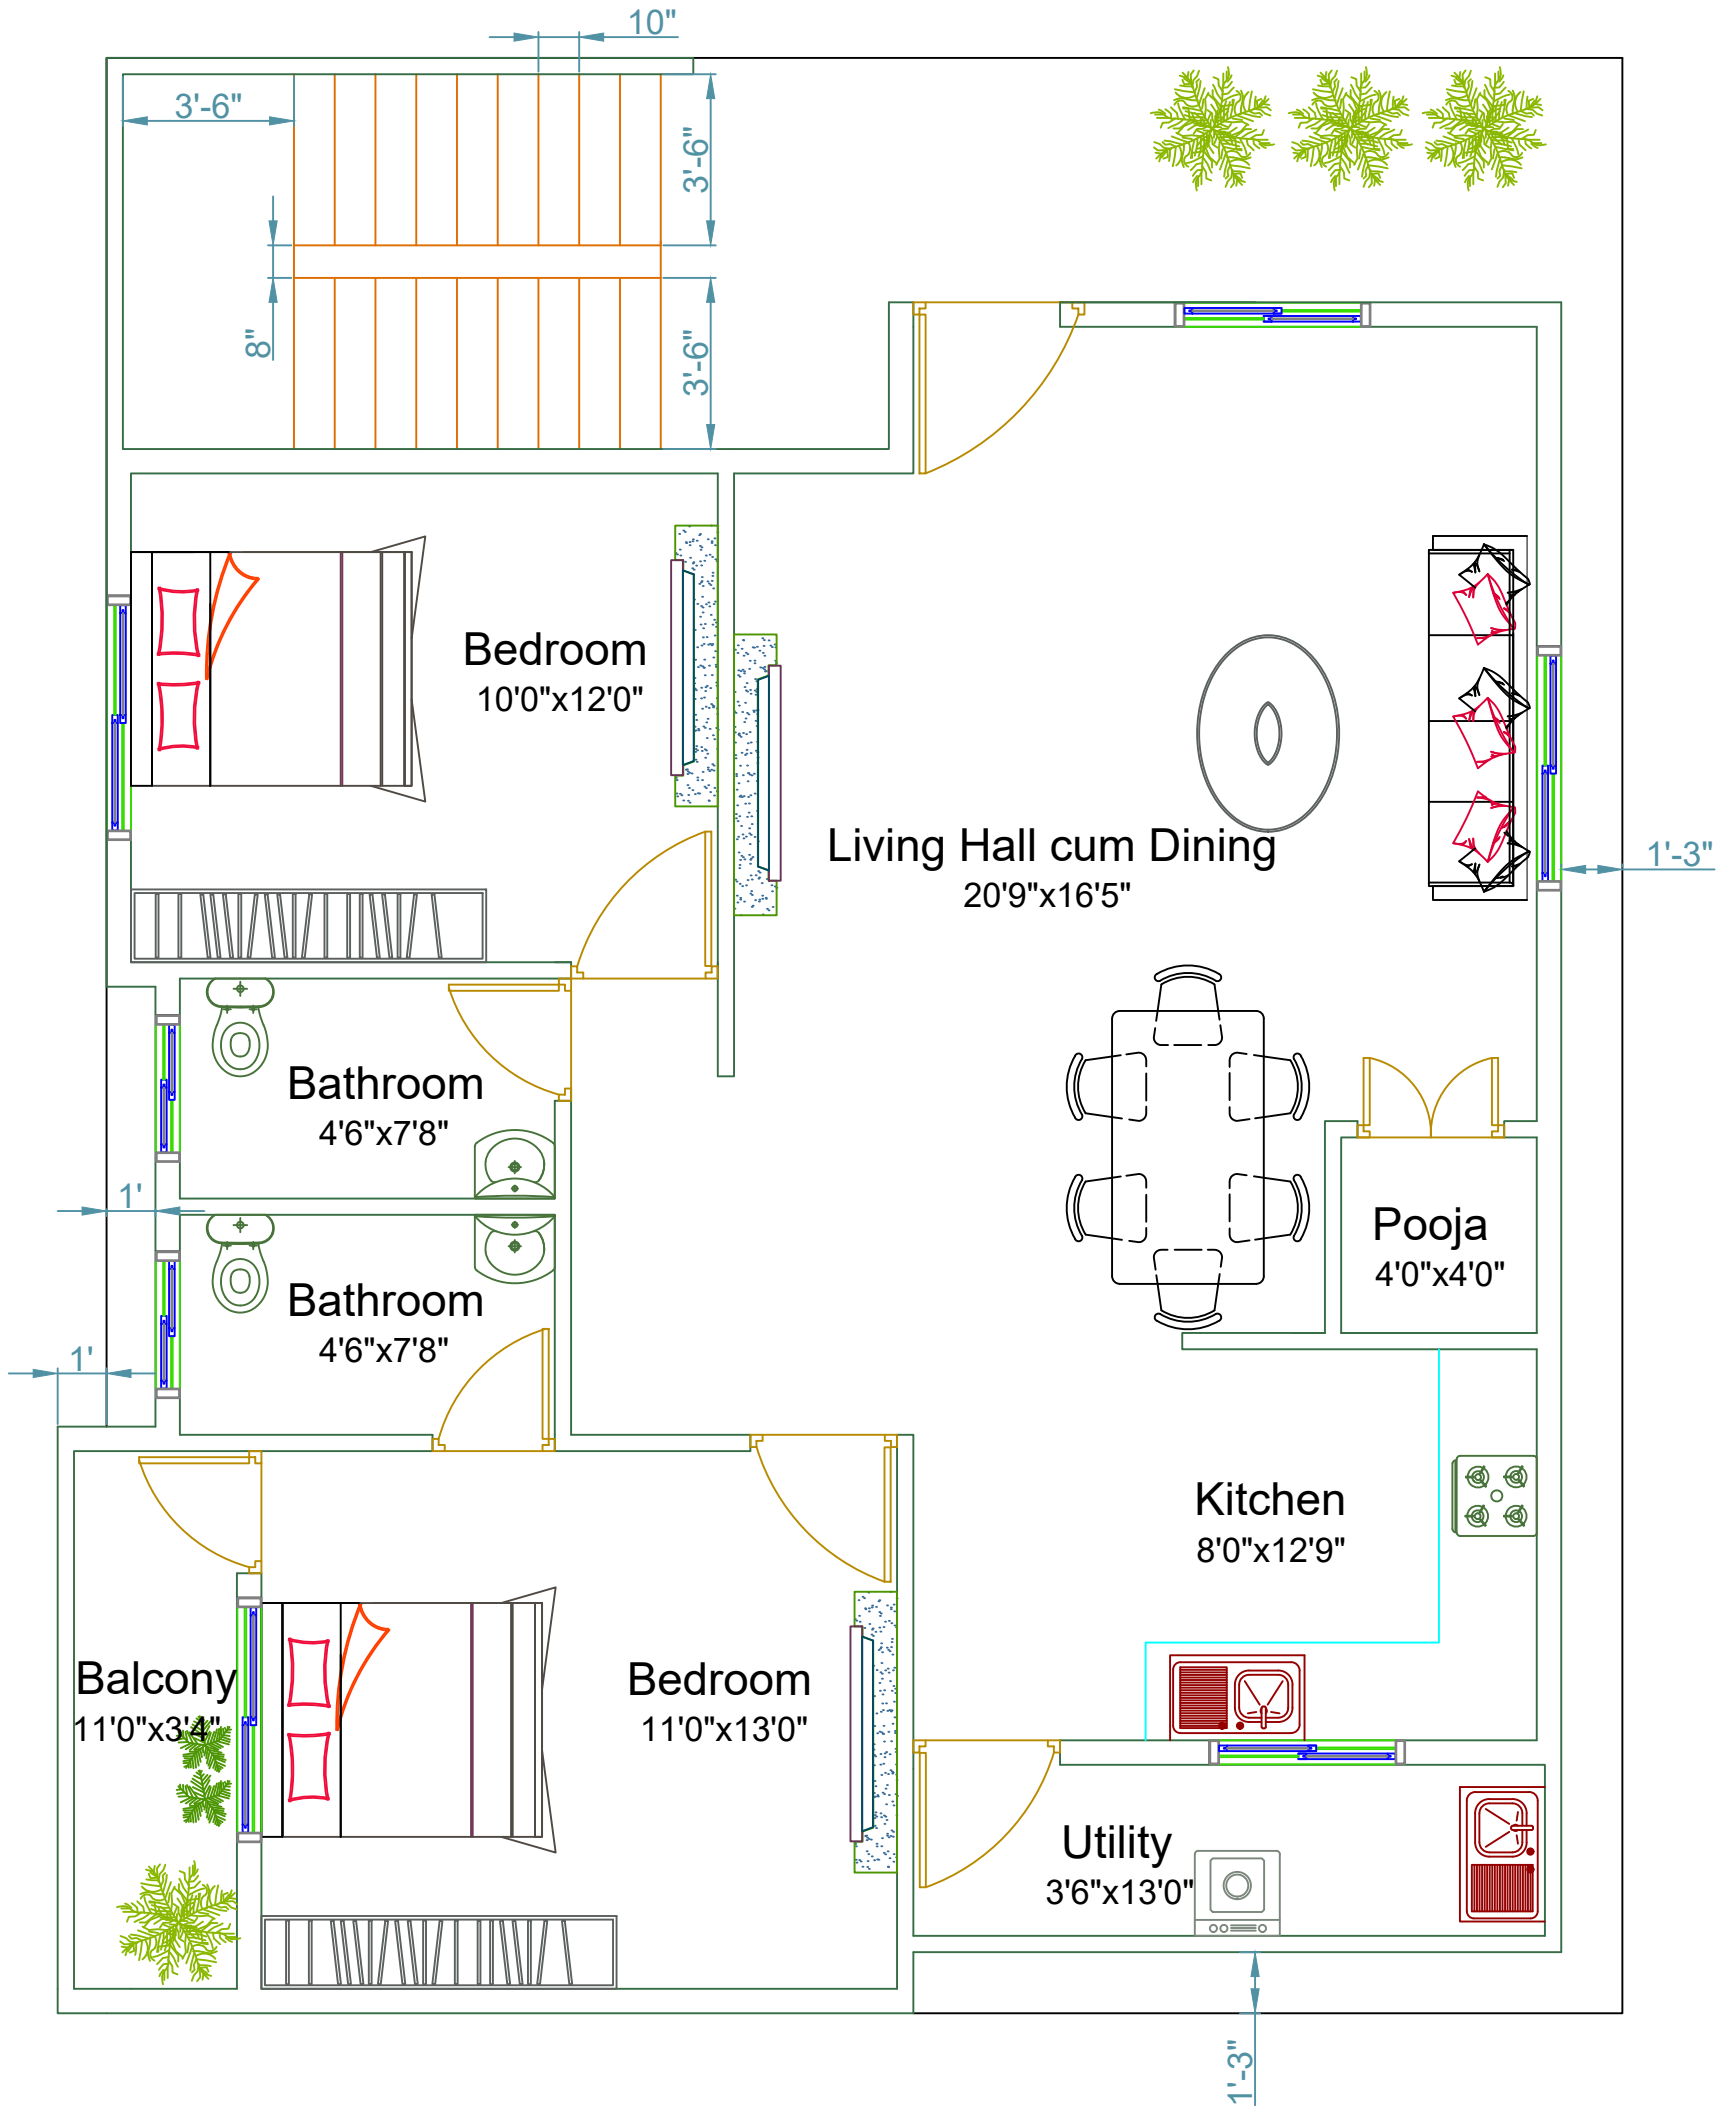

First Floor