



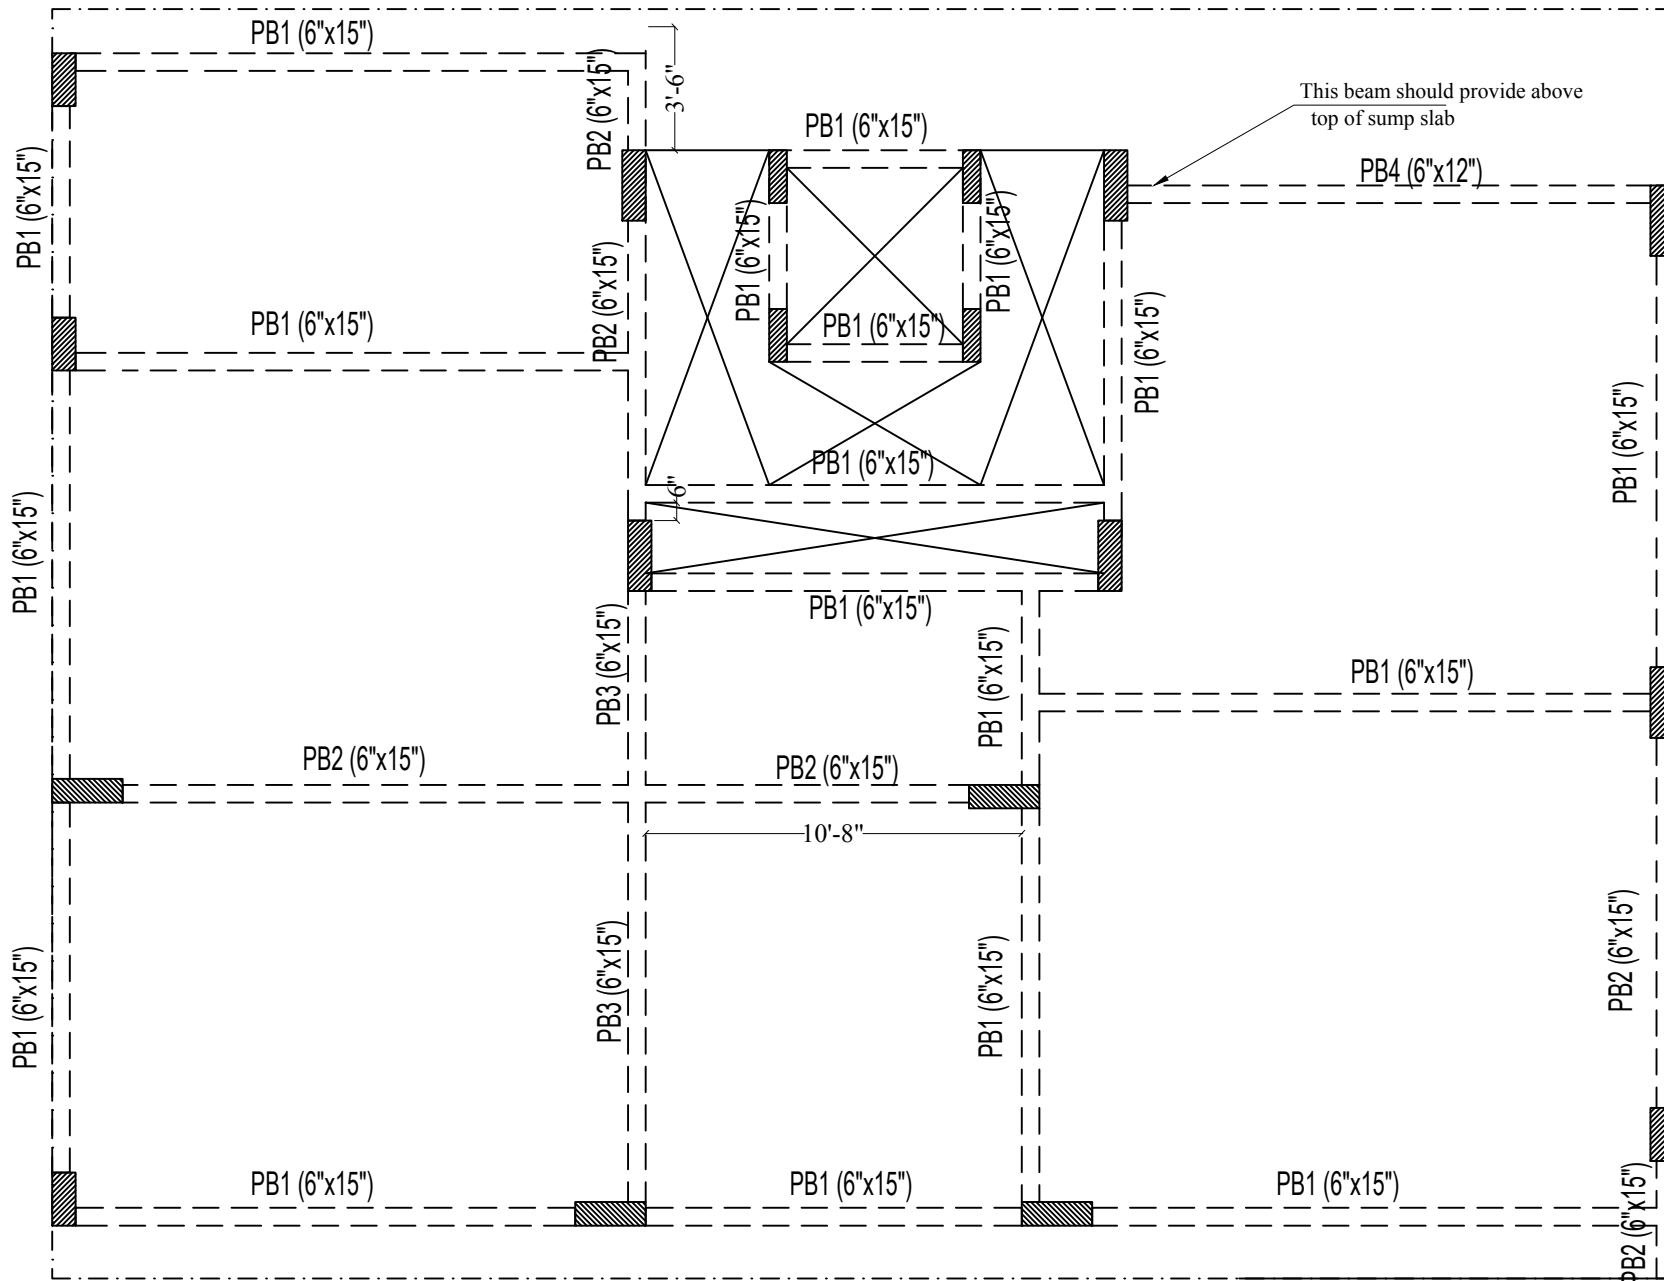


BEAM C/S PB1 (6"x15")

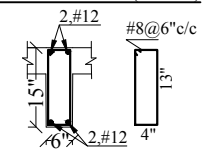


Cross section @
support & midspan

BEAM C/S PB2 (6"x15")

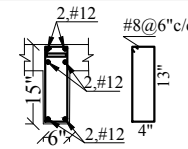


Cross section @
support & midspan

BEAM C/S PB3 (6"x15")

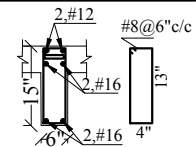

Cross section @
support & midspan


BEAM C/S PB4 (6"x12")

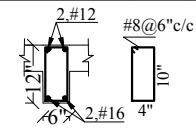

Cross section @
support & midspan

NOTE:

1. ALL DIMENSIONS ARE IN FEET AND INCHES.
2. GRADE OF STEEL = FE500.
3. GRADE OF CONCRETE = M25.

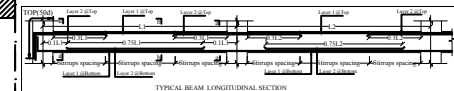

DRG. TITLE

PLINTH BEAM LAYOUT AND DETAILS.

STATUS

GFC

SCALE : NTS
DATE : 10-07-2021
DRG NO :
DRAWN : SUDHA
DEALT : RUDRESH

STRUCTURAL DESIGNER:

RUDRESH M S
BANGALORE

PROJECT

PROPOSED RESIDENTIAL BUILDING FOR
MR. ARSALAN