


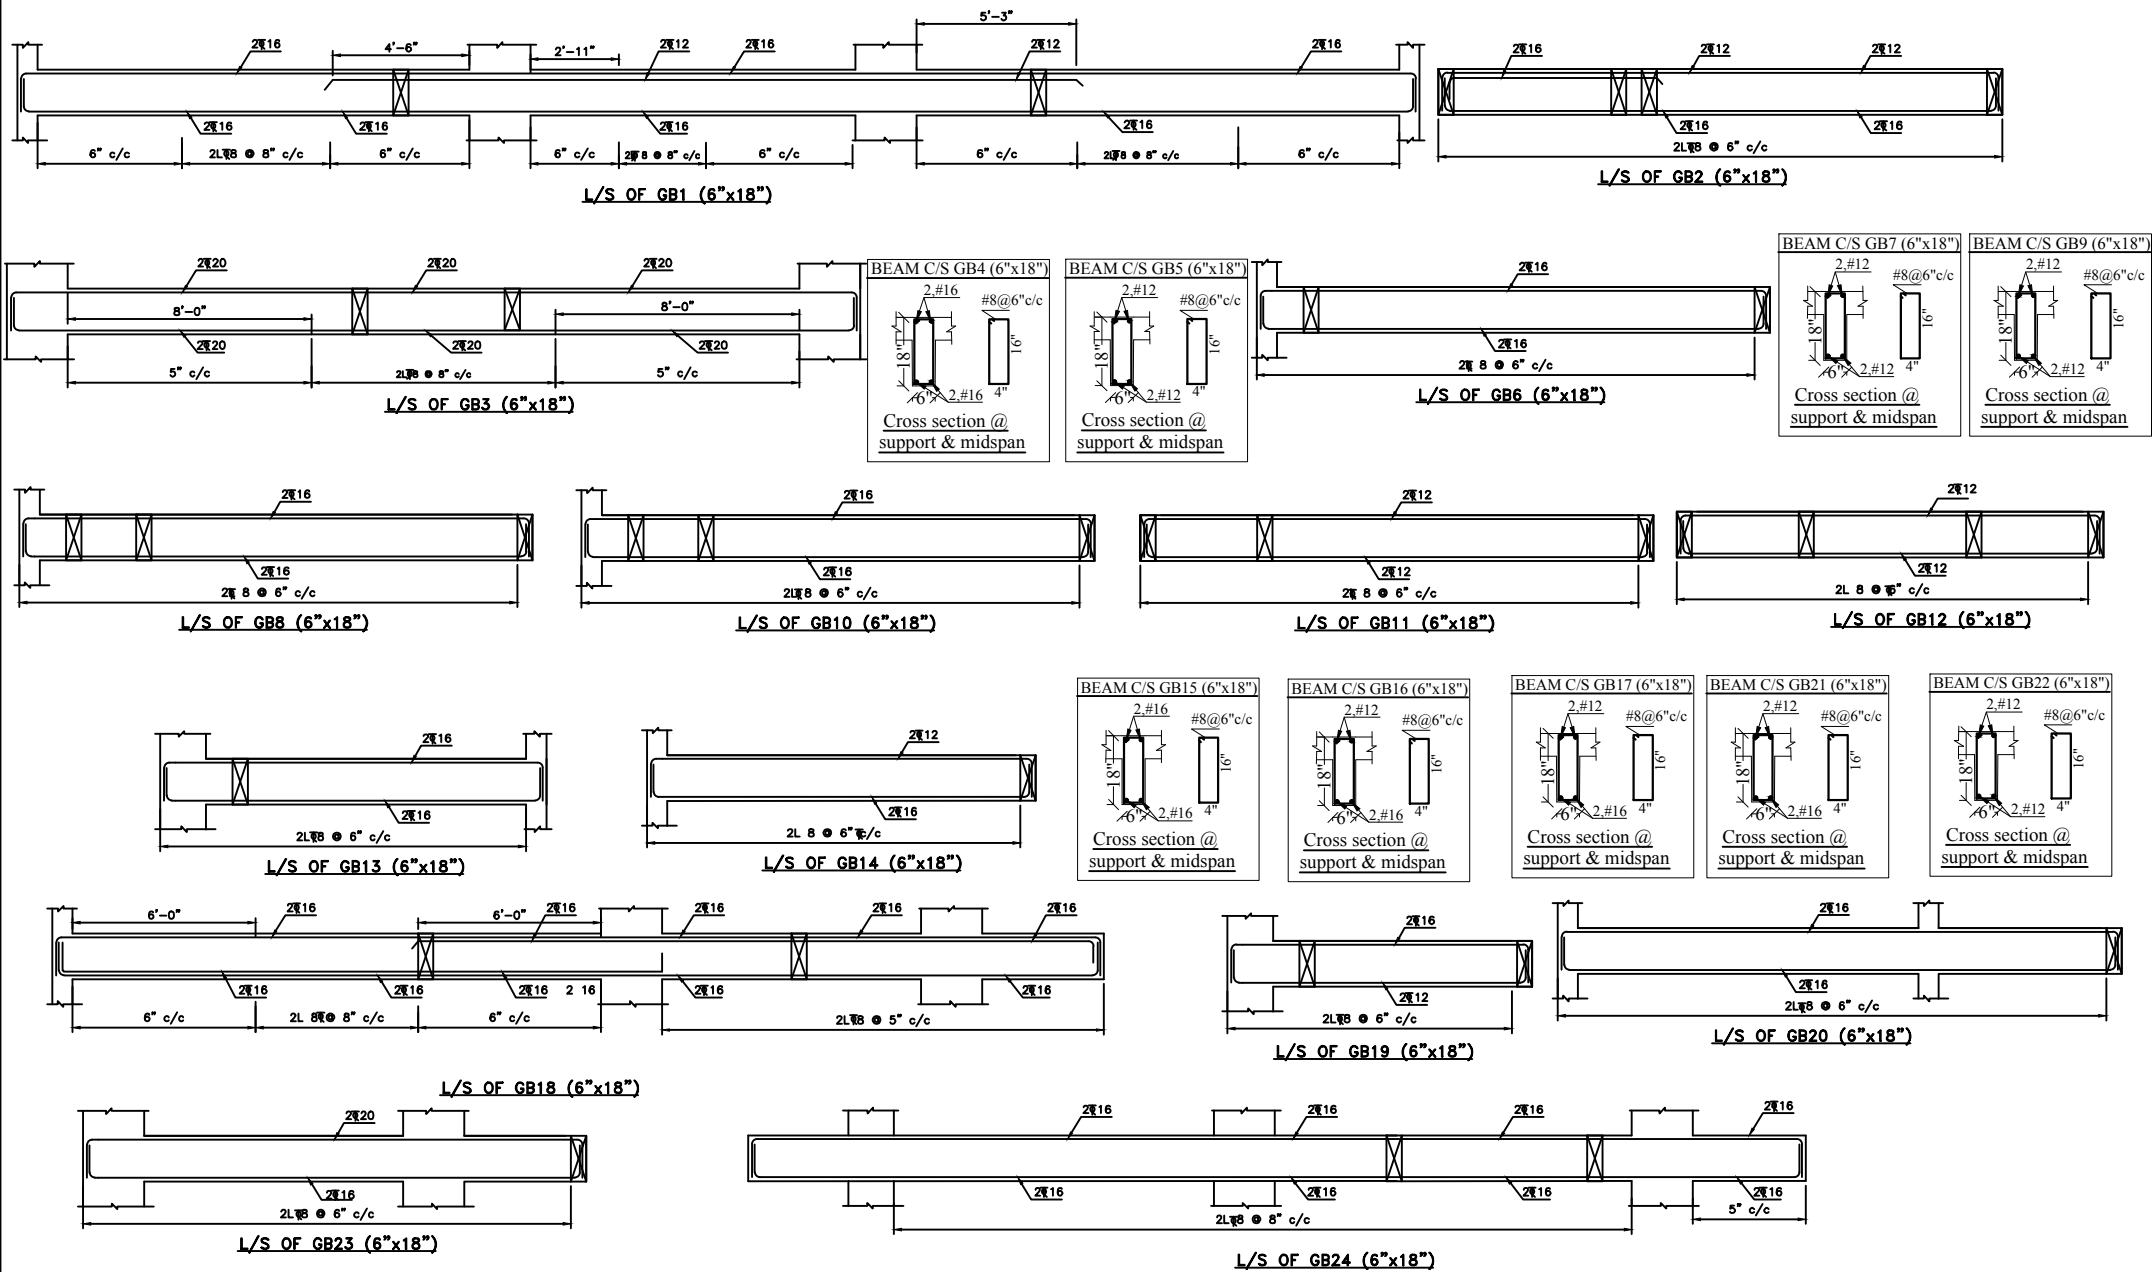

DRG. TITLE

GROUND FLOOR ROOF BEAM DETAILS

PROJECT

PROPOSED RESIDENTIAL BUILDING FOR
MR. ARSALAN

STATUS

SCALE : NTS
DATE : 10-07-2021
DRG NO:
DRAWN: SUDHA
DEALT : RUDRESH

STRUCTURAL DESIGNER:

RUDRESH M S
BANGALORE