

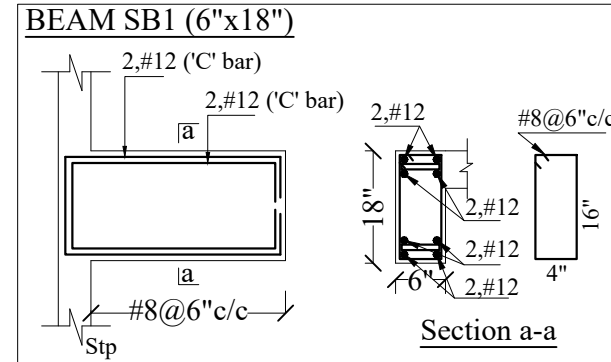
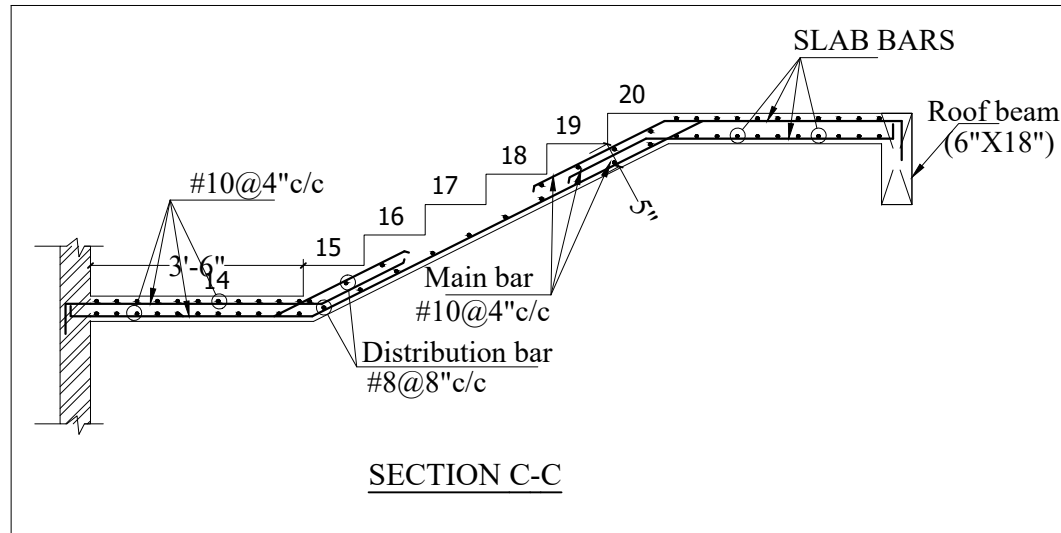
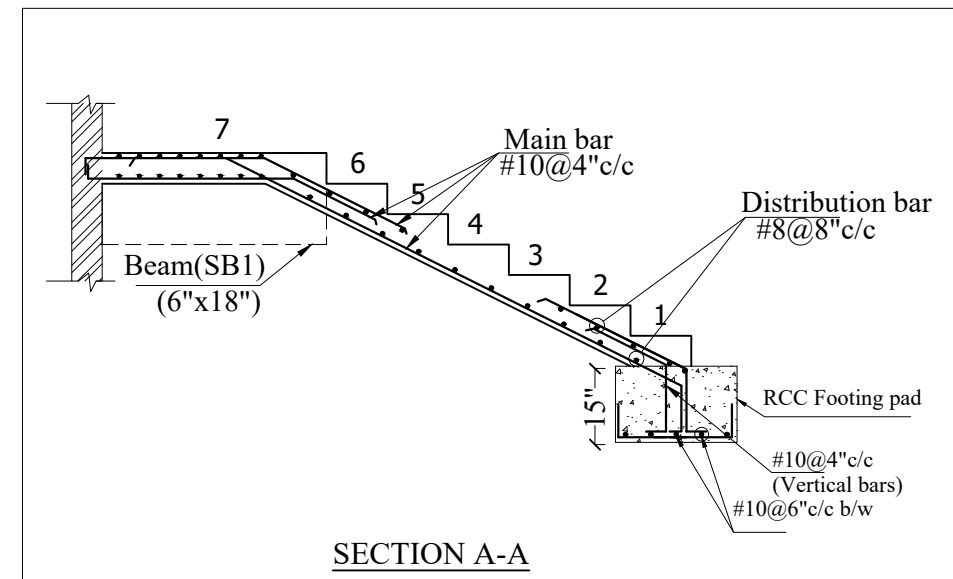


ALL DIMENSIONS AND LEVELS SHALL BE CROSS CHECKED WITH THE RELEVANT ARCHITECTURAL DRAWING BEFORE EXECUTION. ARCHITECTURAL DIMENSIONS AND LEVELS ONLY SHALL BE FINAL.

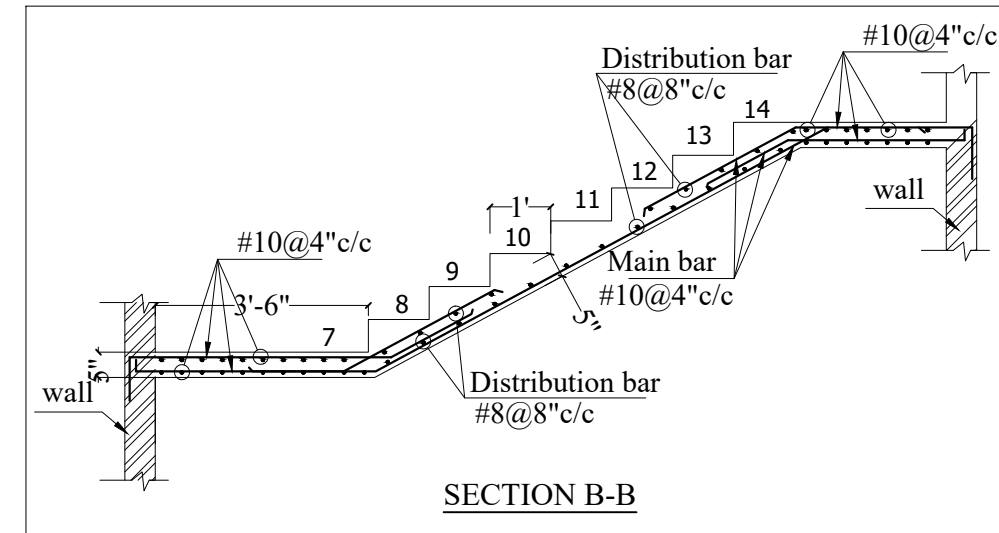

NOTE:
 RISER = 6".
 TREAD = 12".
 WAIST SLAB = 5" thk.
 FLOOR SLAB THICKNESS = 5".

NOTE:
 1. ALL DIMENSIONS ARE IN FEET AND INCHES.
 2. GRADE OF CONCRETE = M25.
 3. GRADE OF STEEL = FE 500.

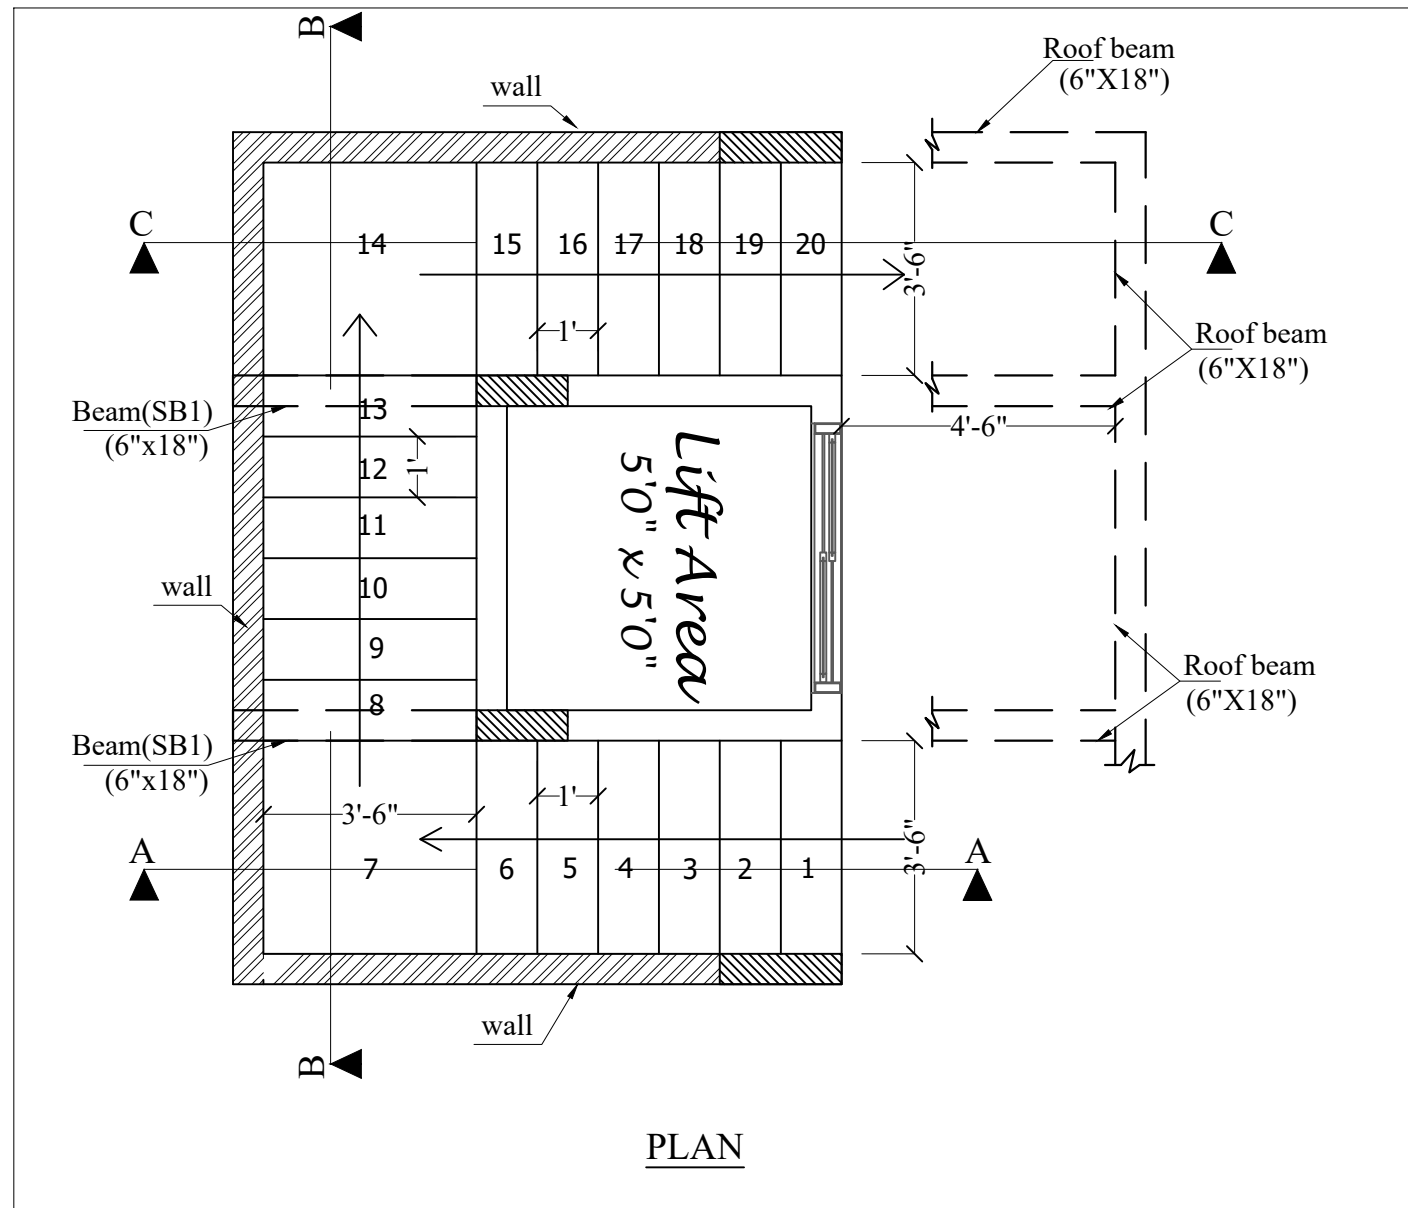

DRG. TITLE	STAIRCASE DETAIL	STATUS	GFC	SCALE :	NTS	STRUCTURAL DESIGNER:
PROJECT	PROPOSED RESIDENTIAL BUILDING FOR MR. ARSALAN			DATE :	14-07-2021	
				DRG NO. :		
				DRAWN :	KESHAV	
				DEALT :	VISHNU	
				CHK :	RUDRESH	RUDRESH M S BANGALORE