



RIGHT ELEVATION

1/4" = 1'-0"

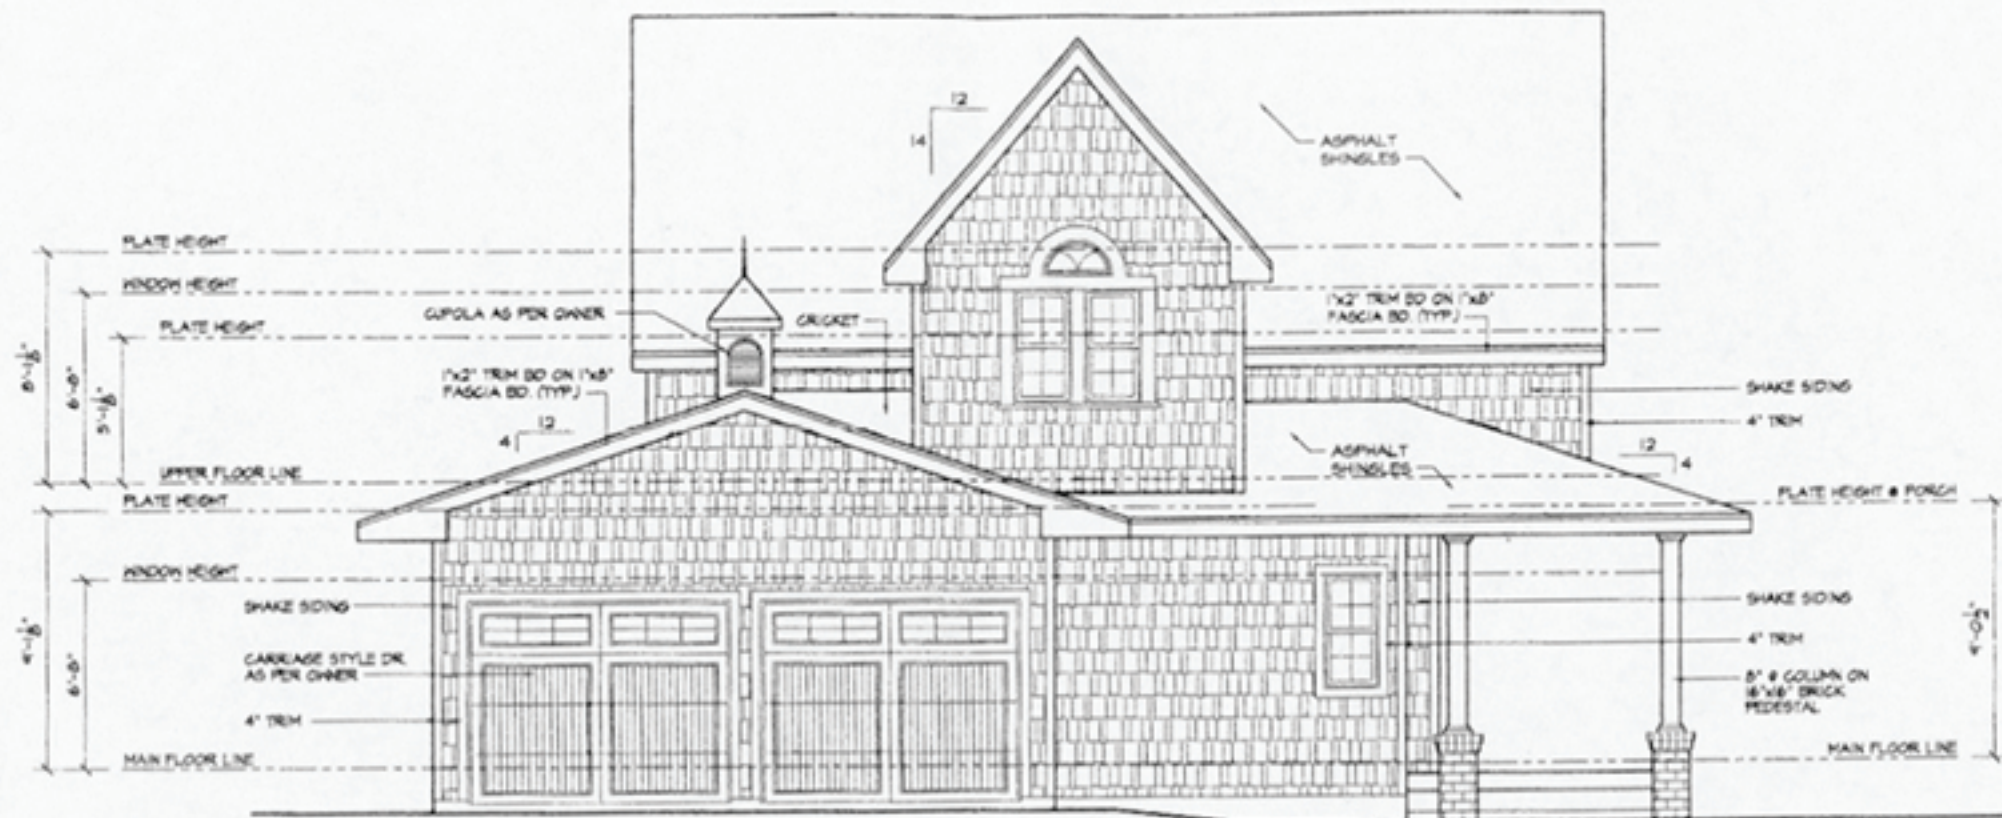


LEFT ELEVATION

1/4" = 1'-0"

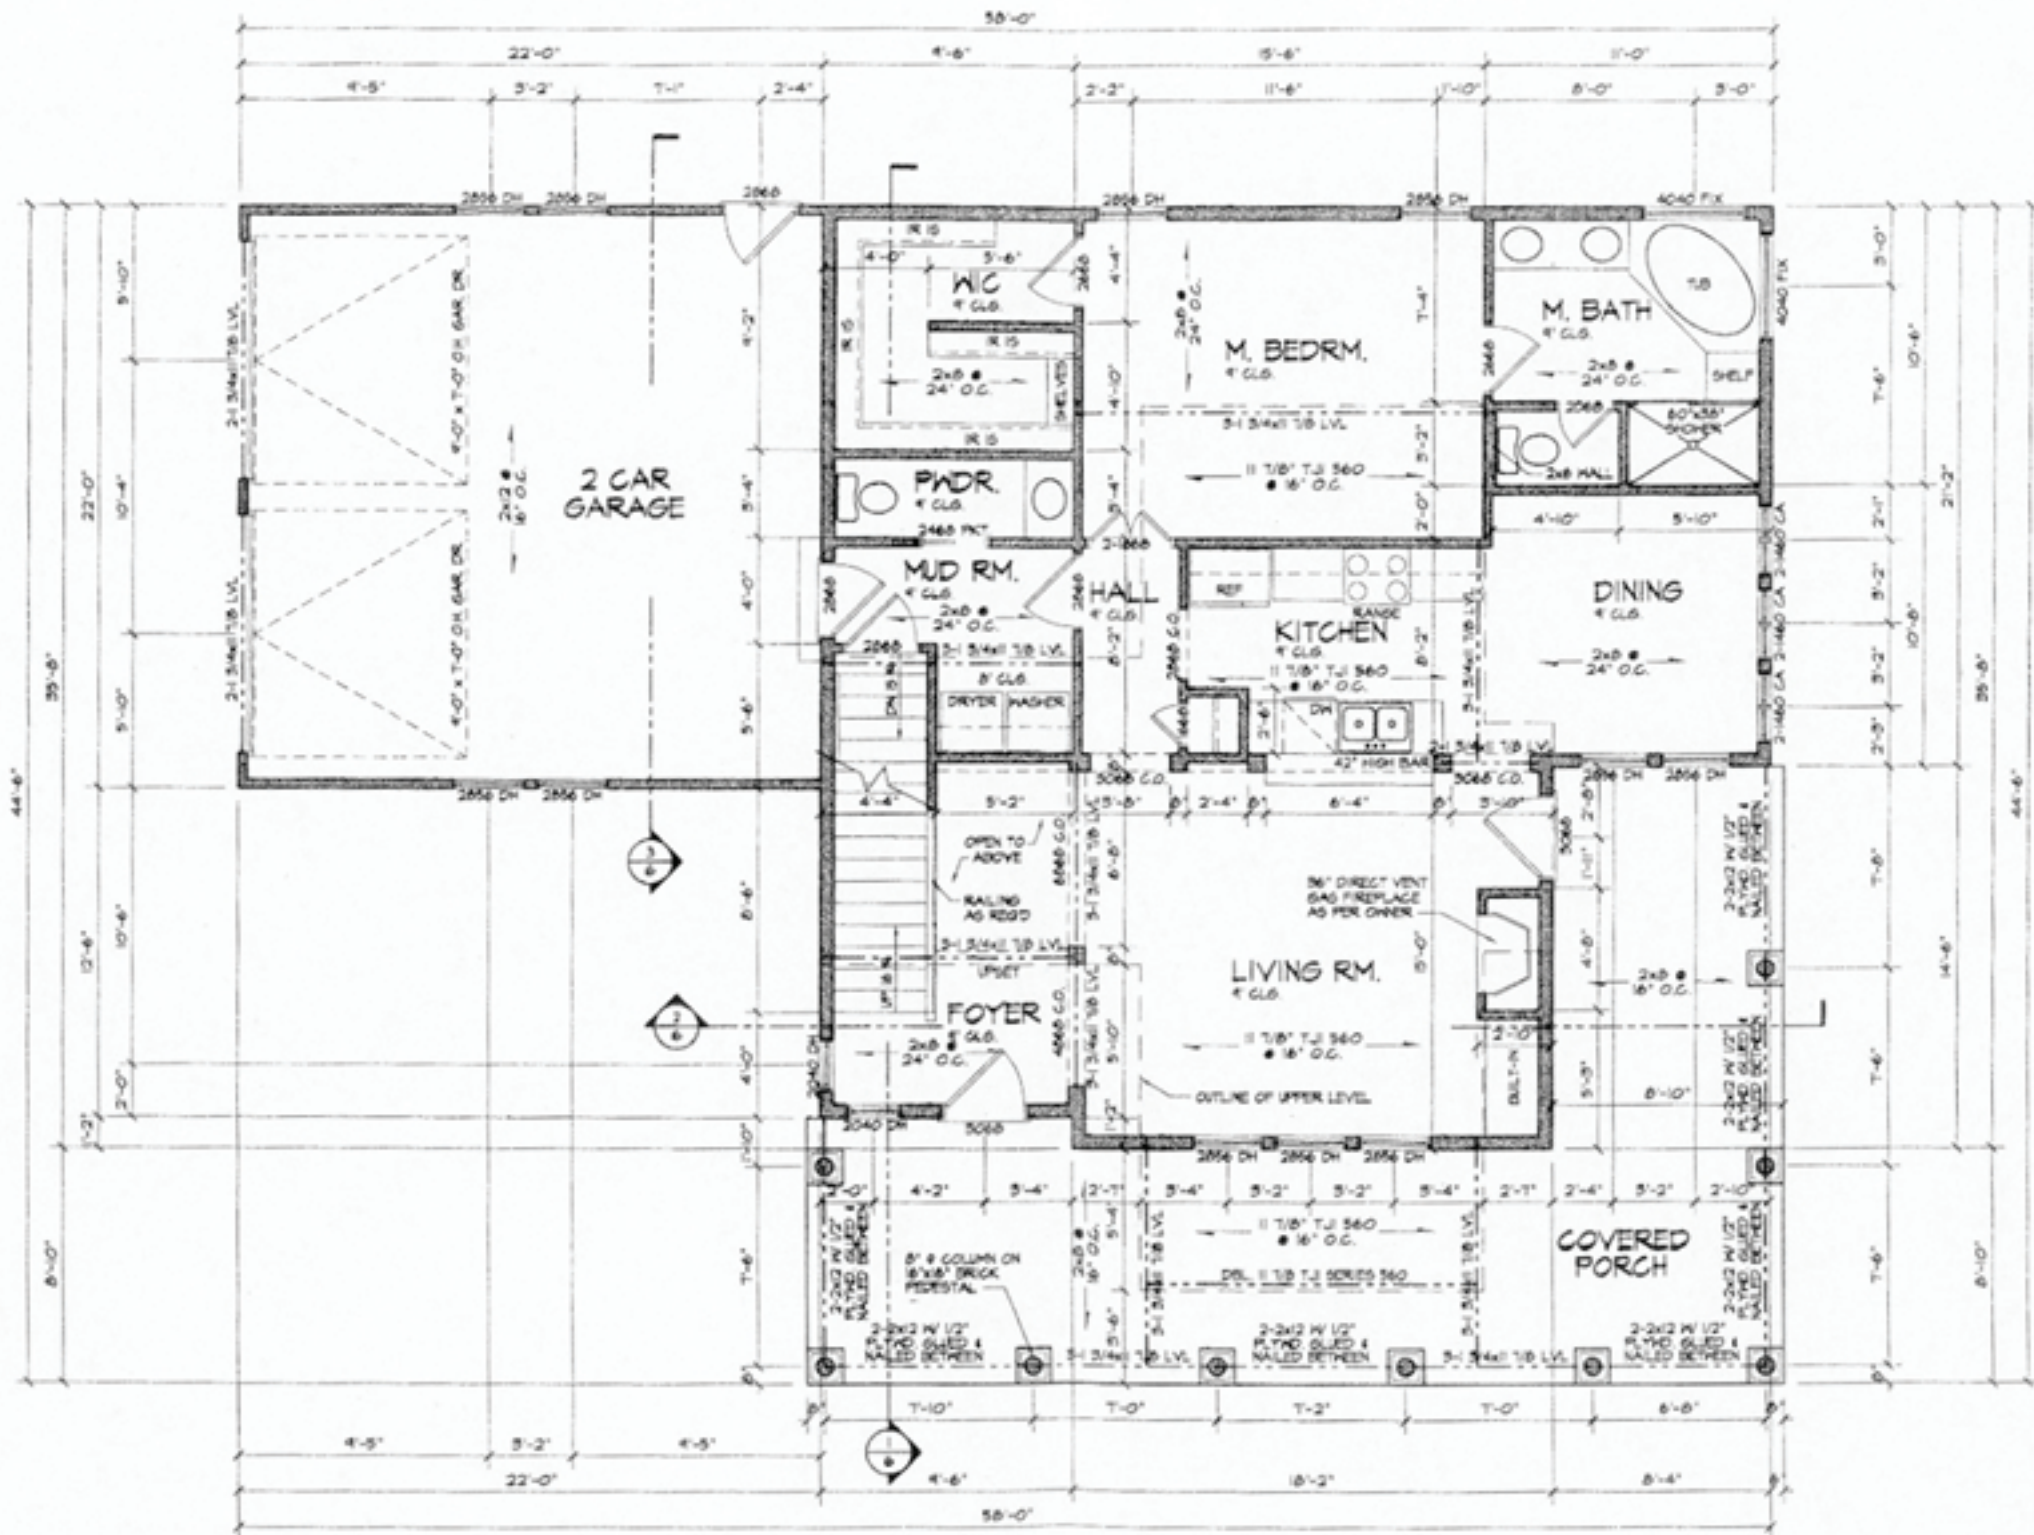

MAIN LEVEL FLOOR PLAN

1/4" = 1'-0"

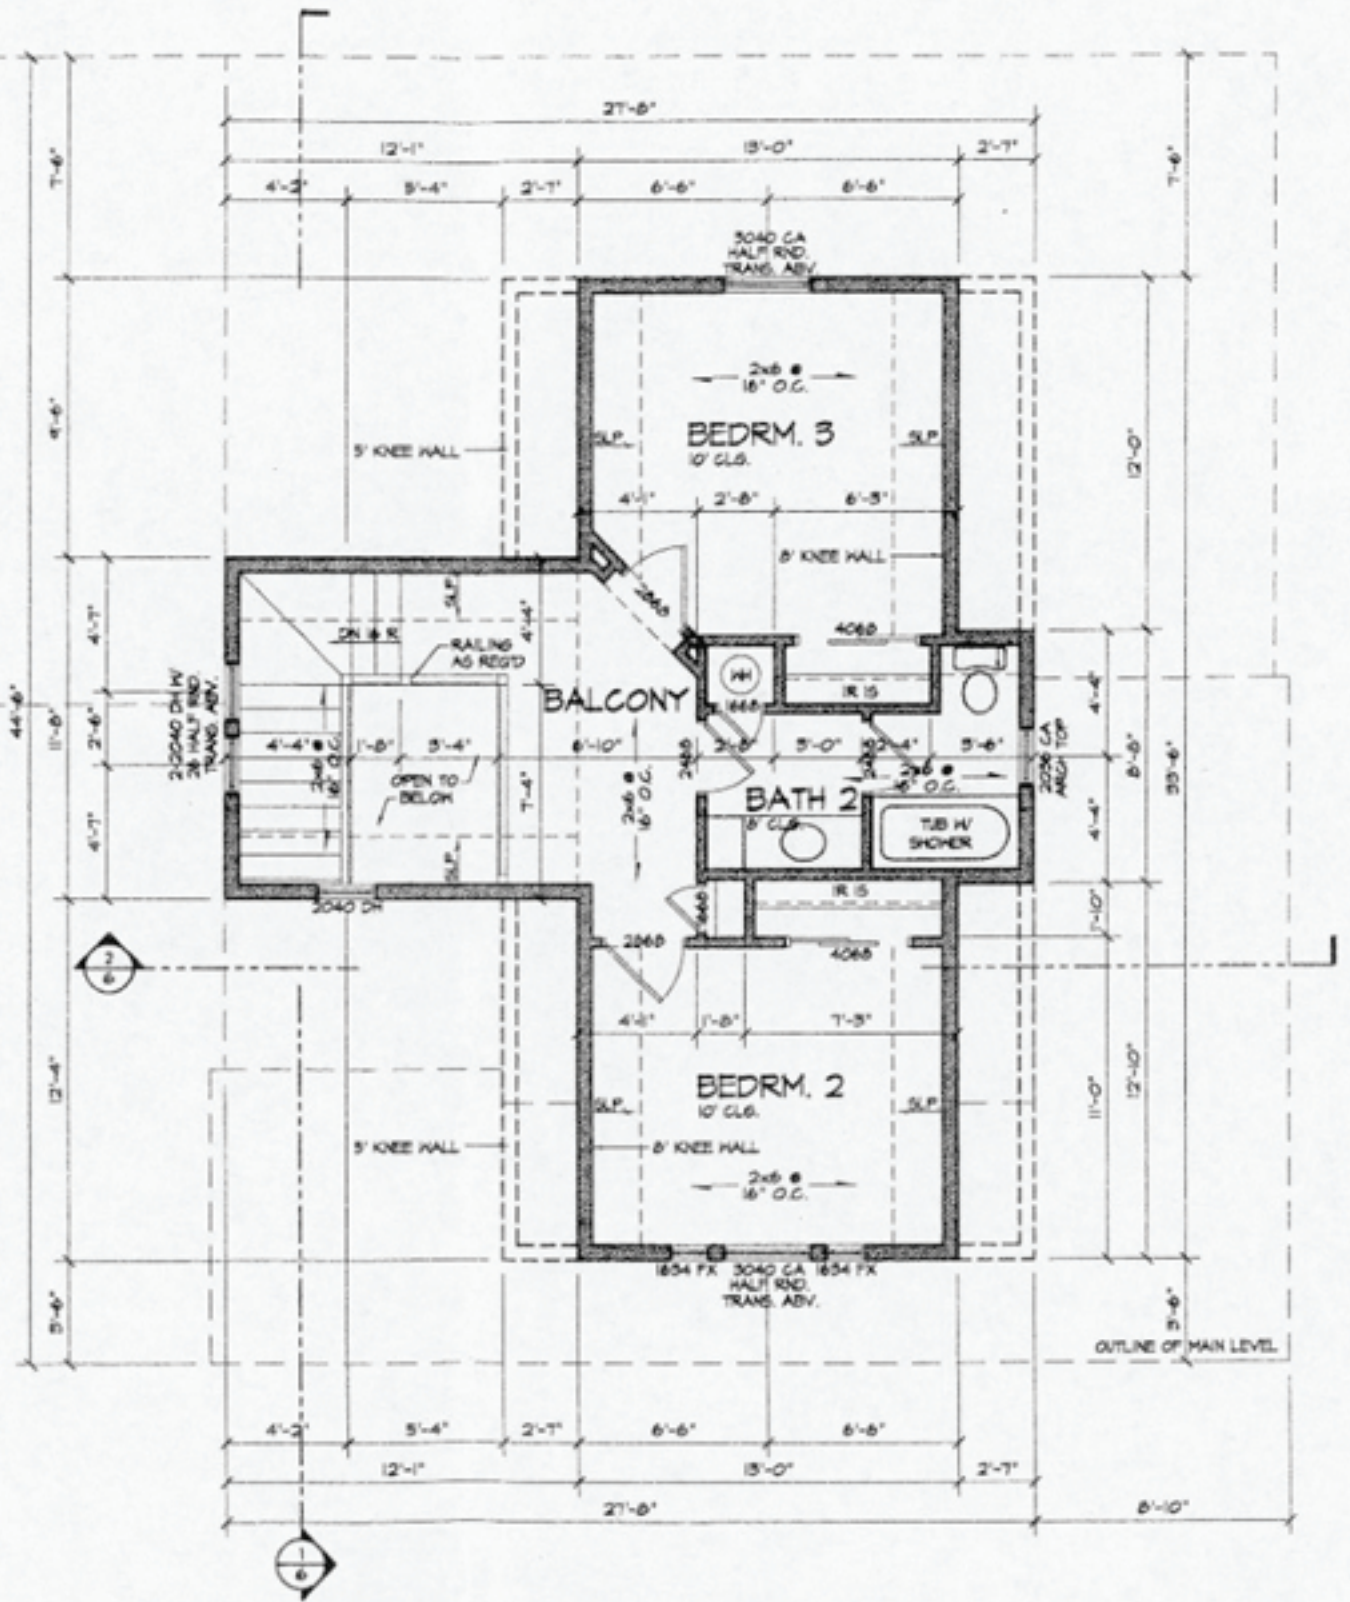

UPPER LEVEL FLOOR PLAN

1/4" = 1'-0"

