


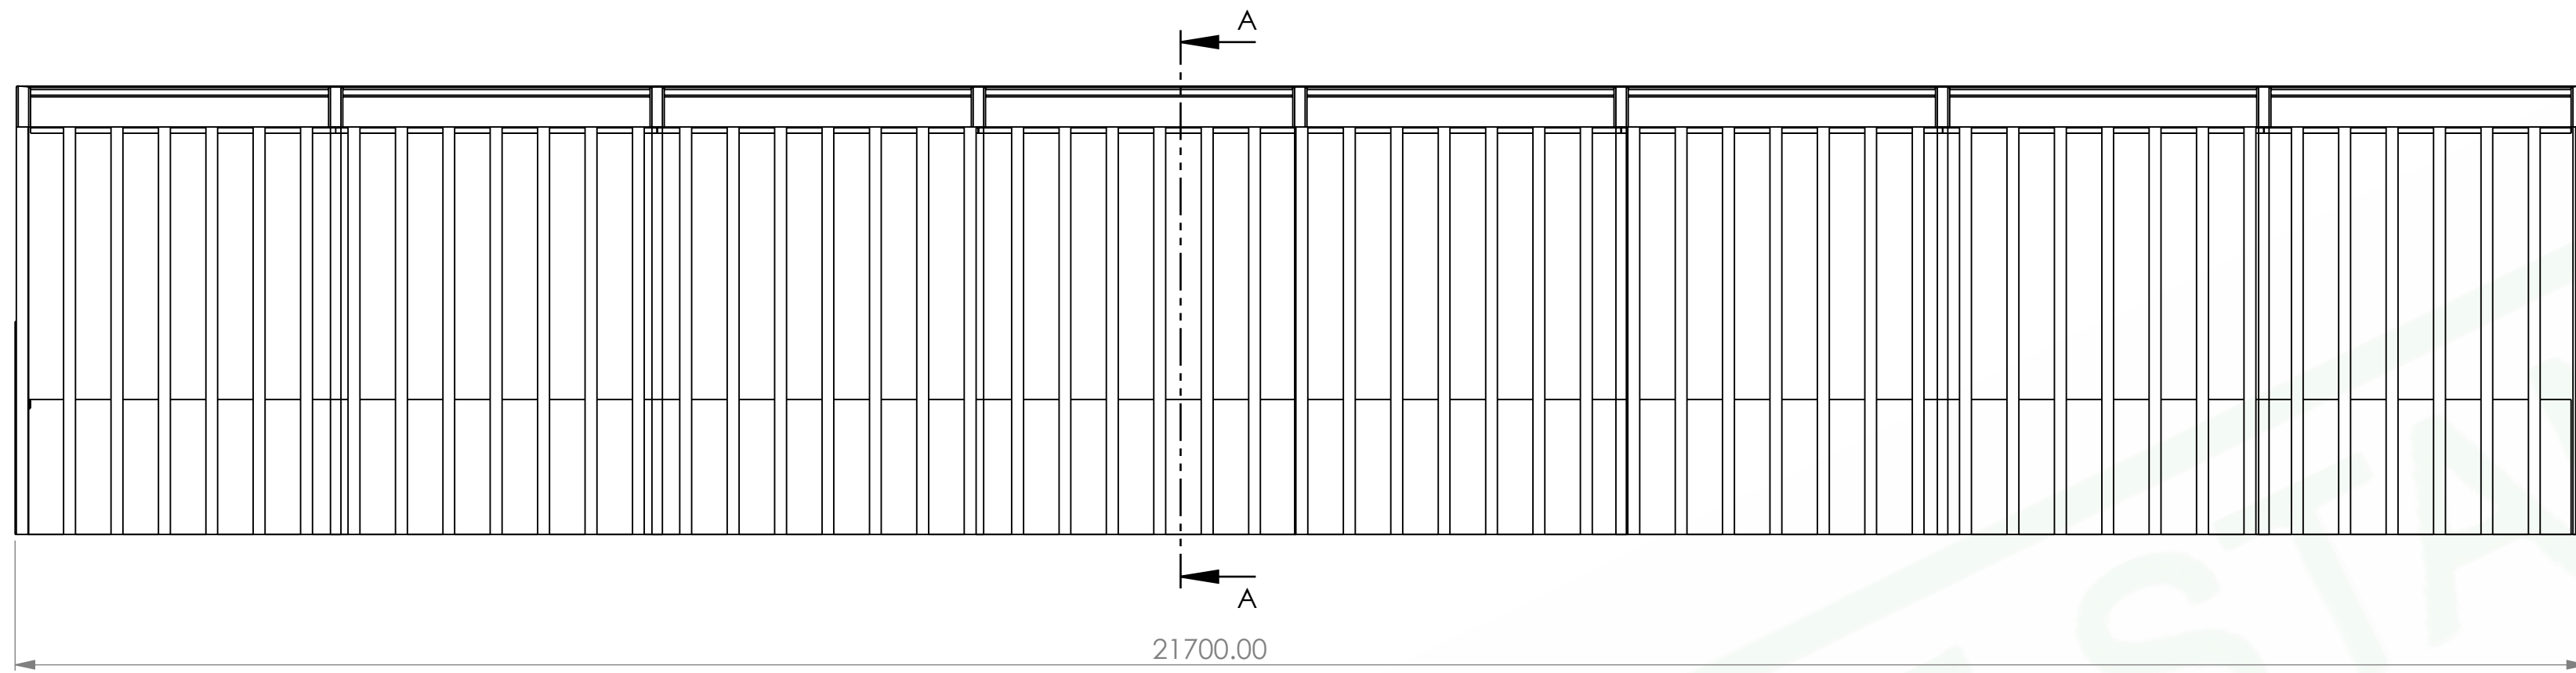


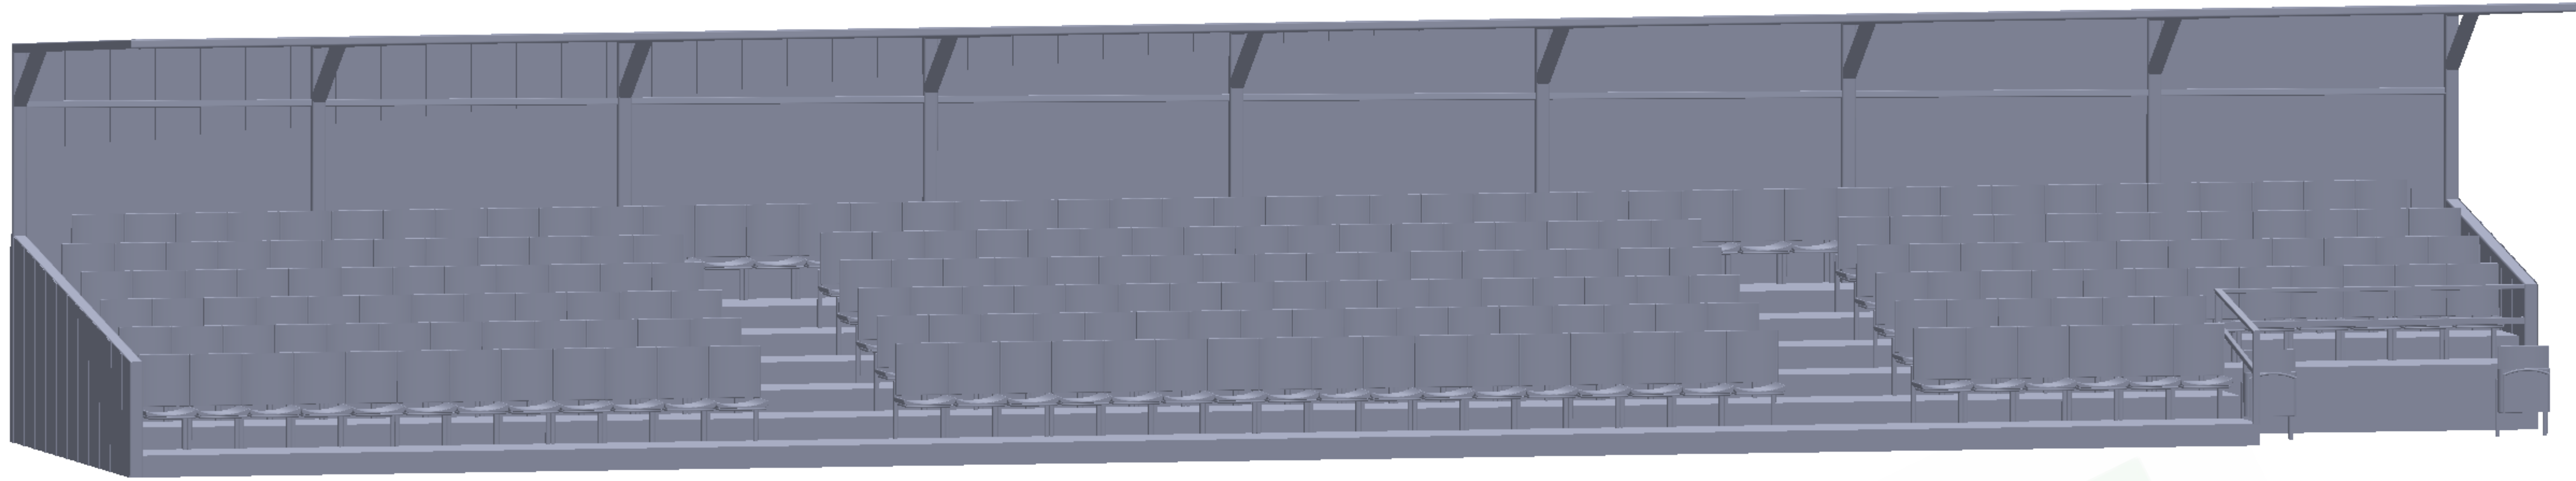


REAR ELEVATION

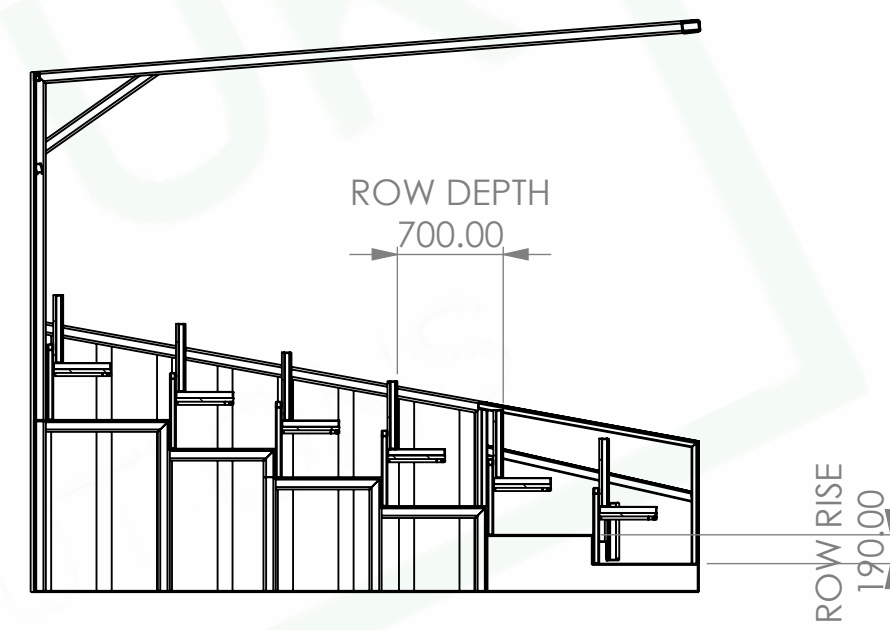


TYPICAL SECTION

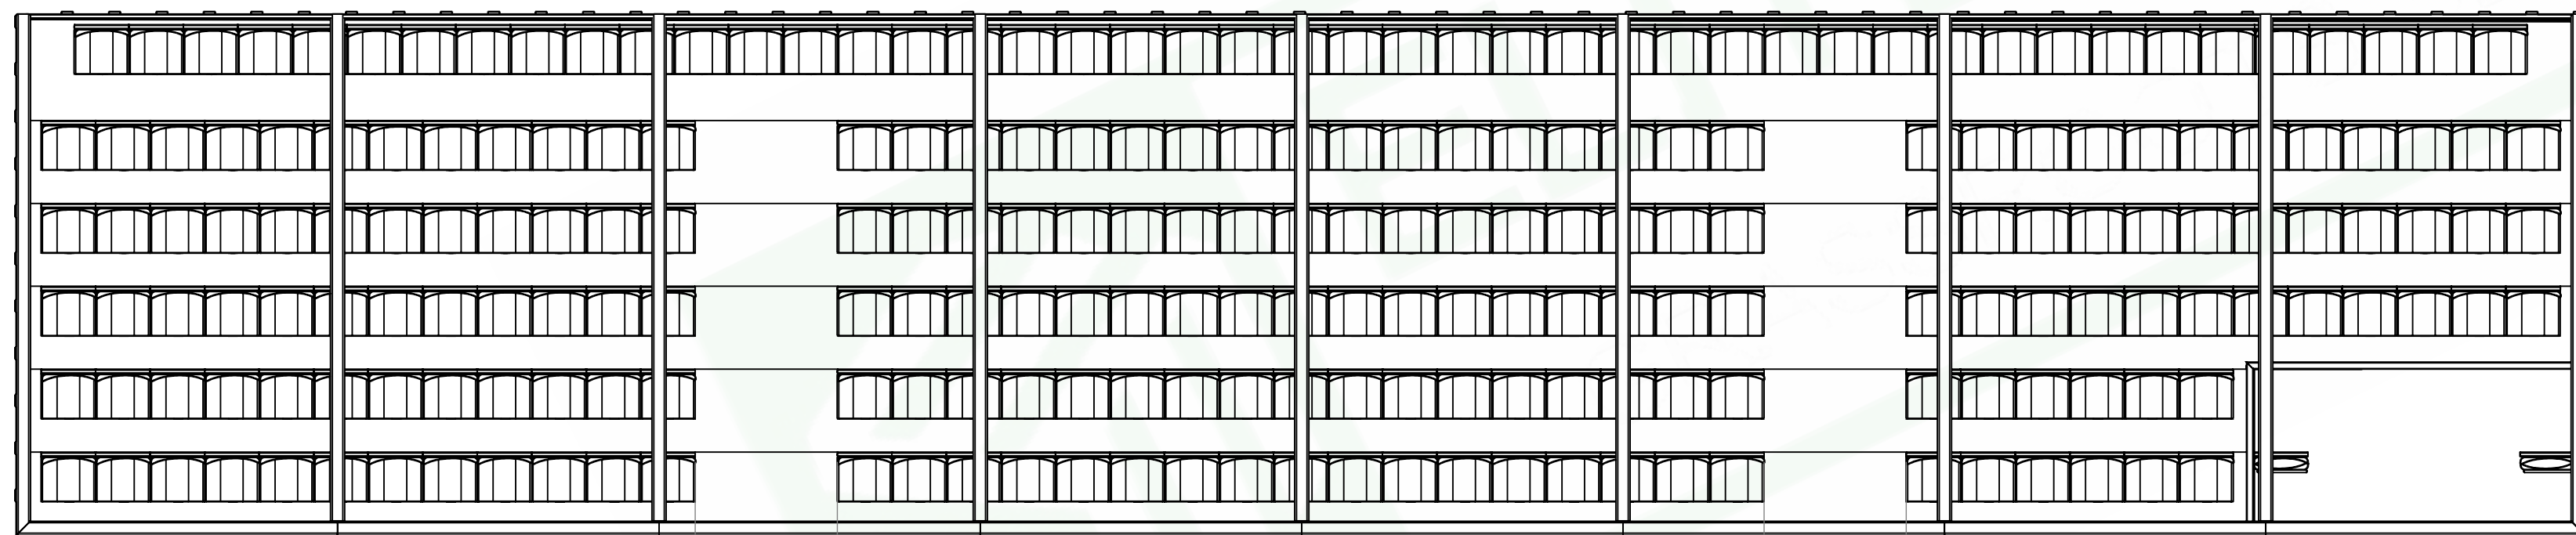

PLAN VIEW

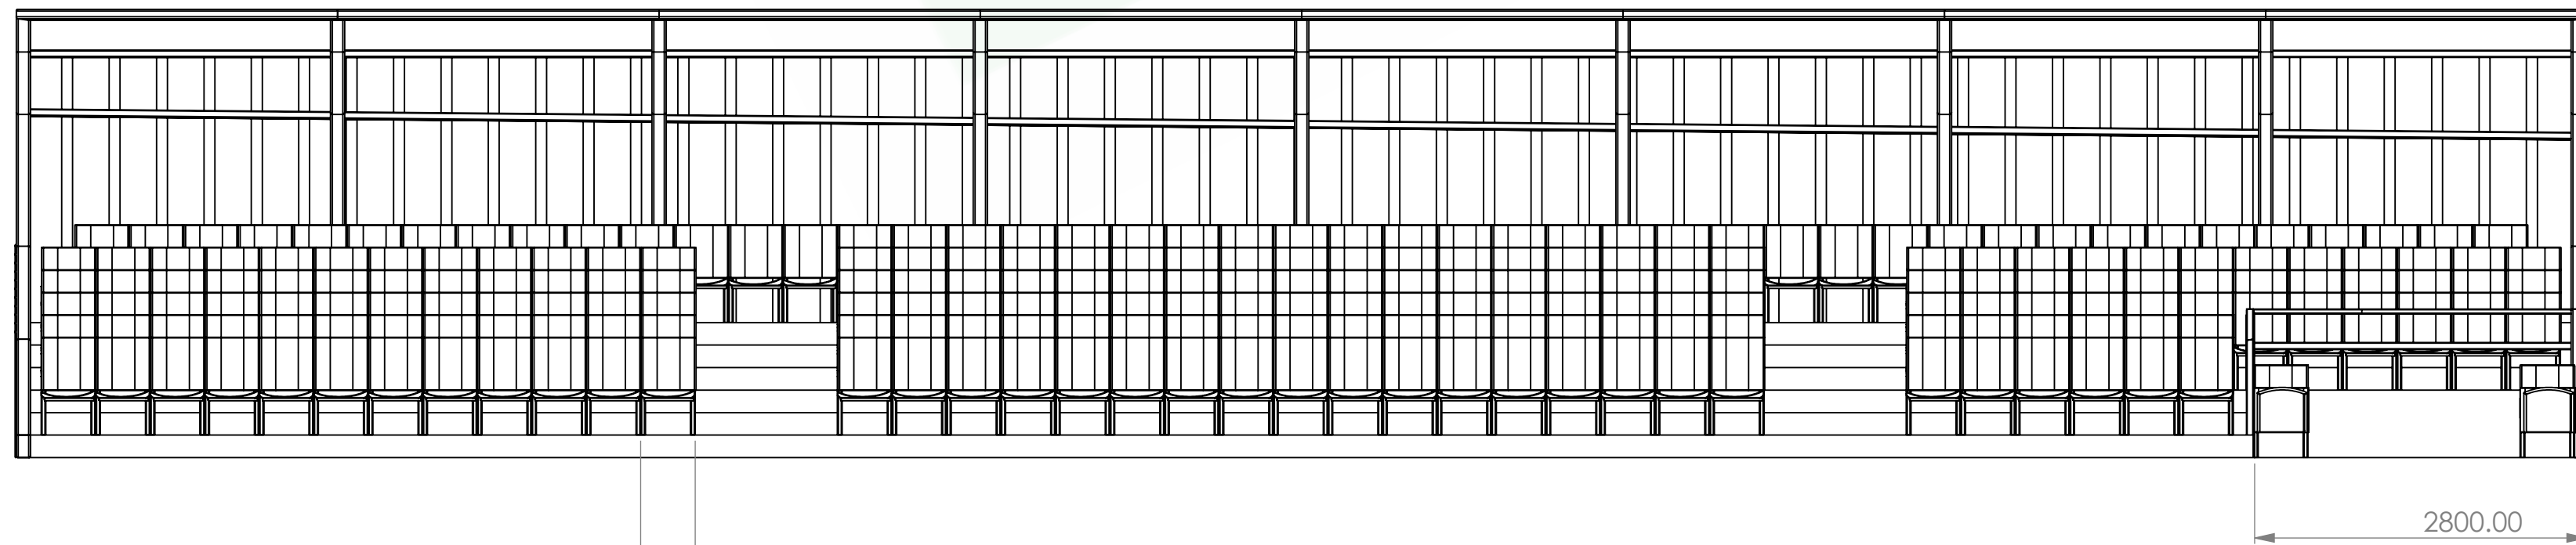

FRONT ELEVATION

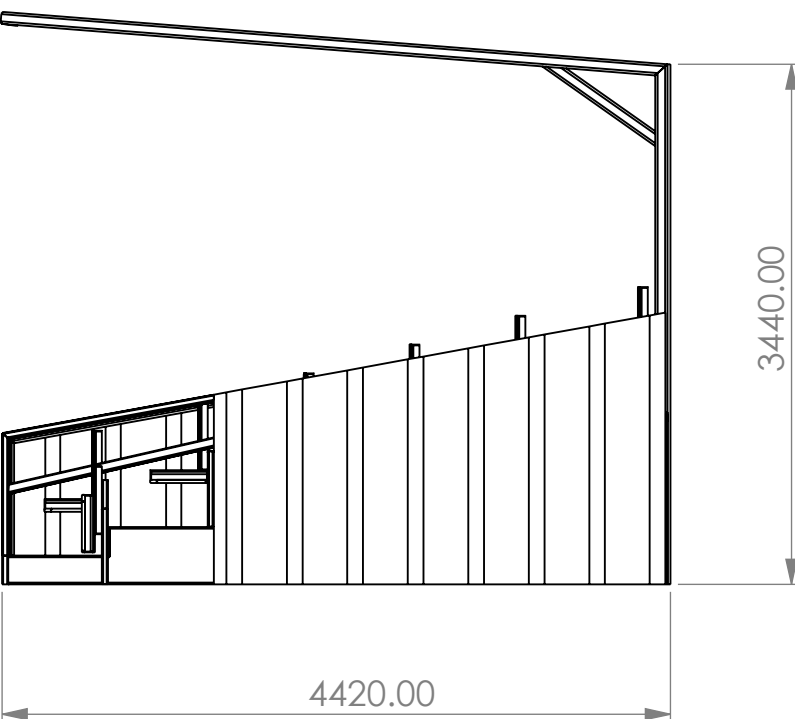

SIDE ELEVATION

THIS DRAWING MUST NOT BE SCALED
PROPOSED SPECTATOR STAND LAYOUT

SCALE	1:50
ROW RISE	190mm
ROW DEPTH	700mm
NUMBER OF ROWS	6
SEATS NUMBER	240

