




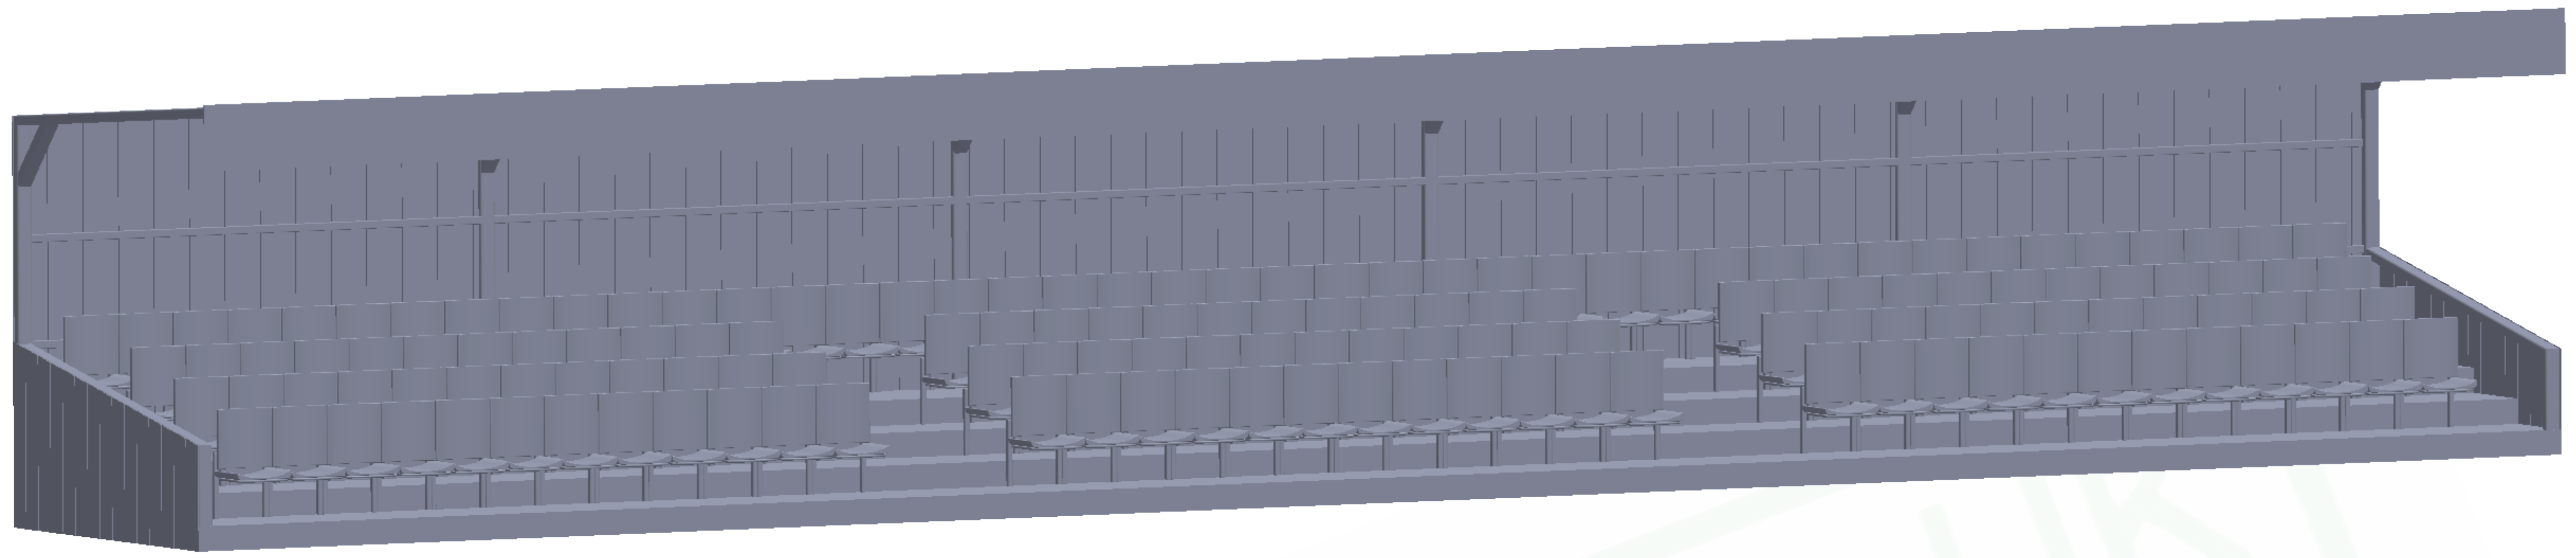


3D VIEW

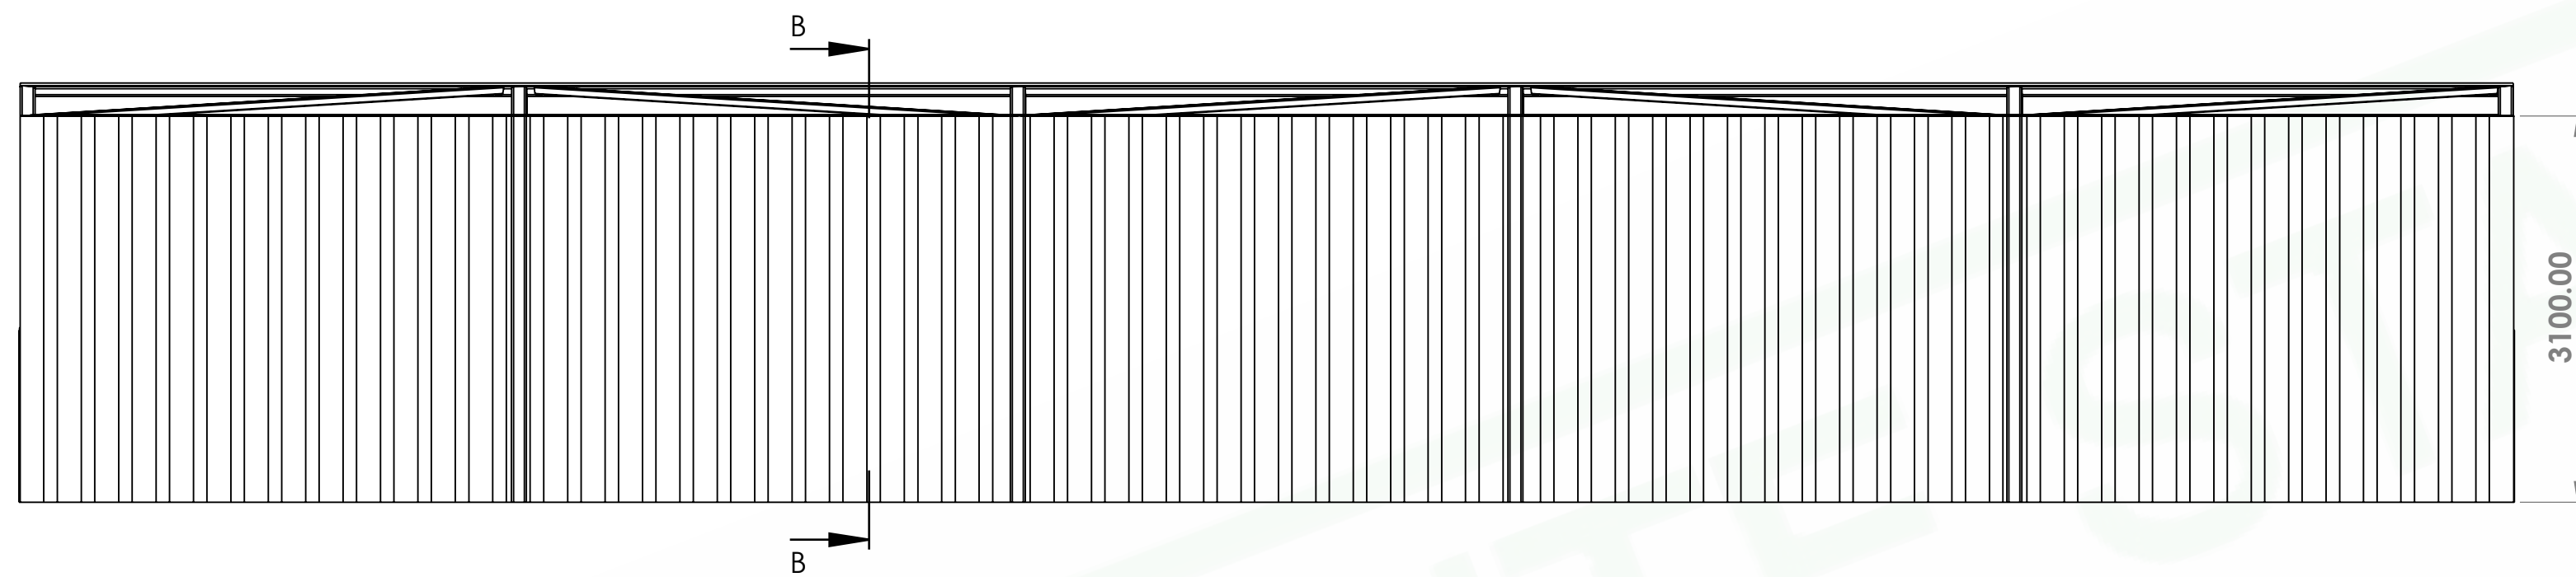


REAR VIEW

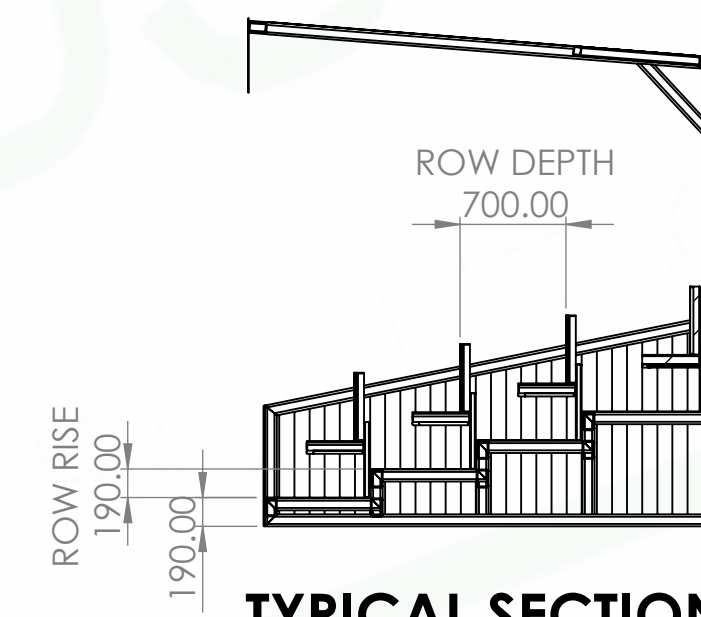


TYPICAL SECTION

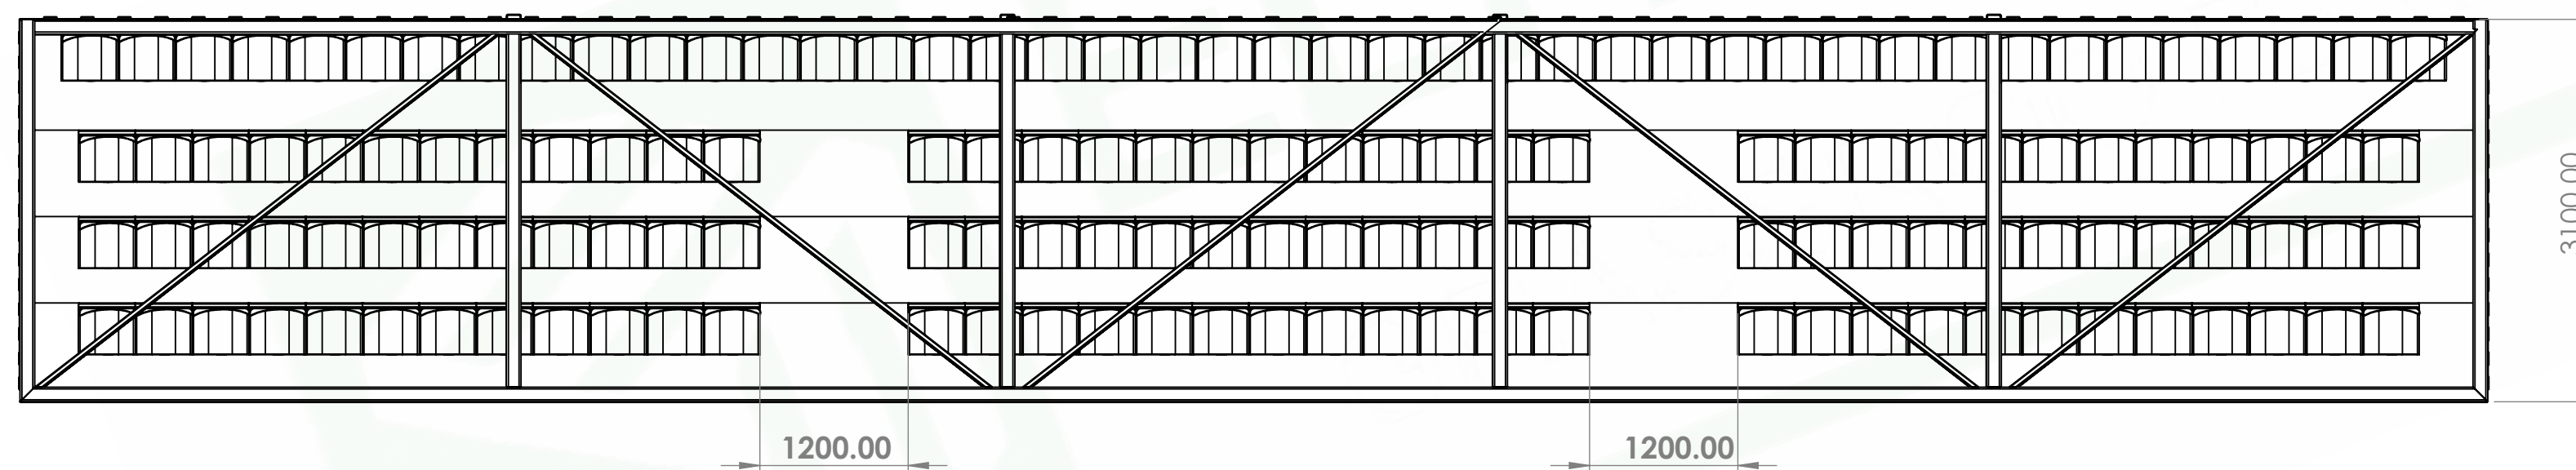

PLAN VIEW

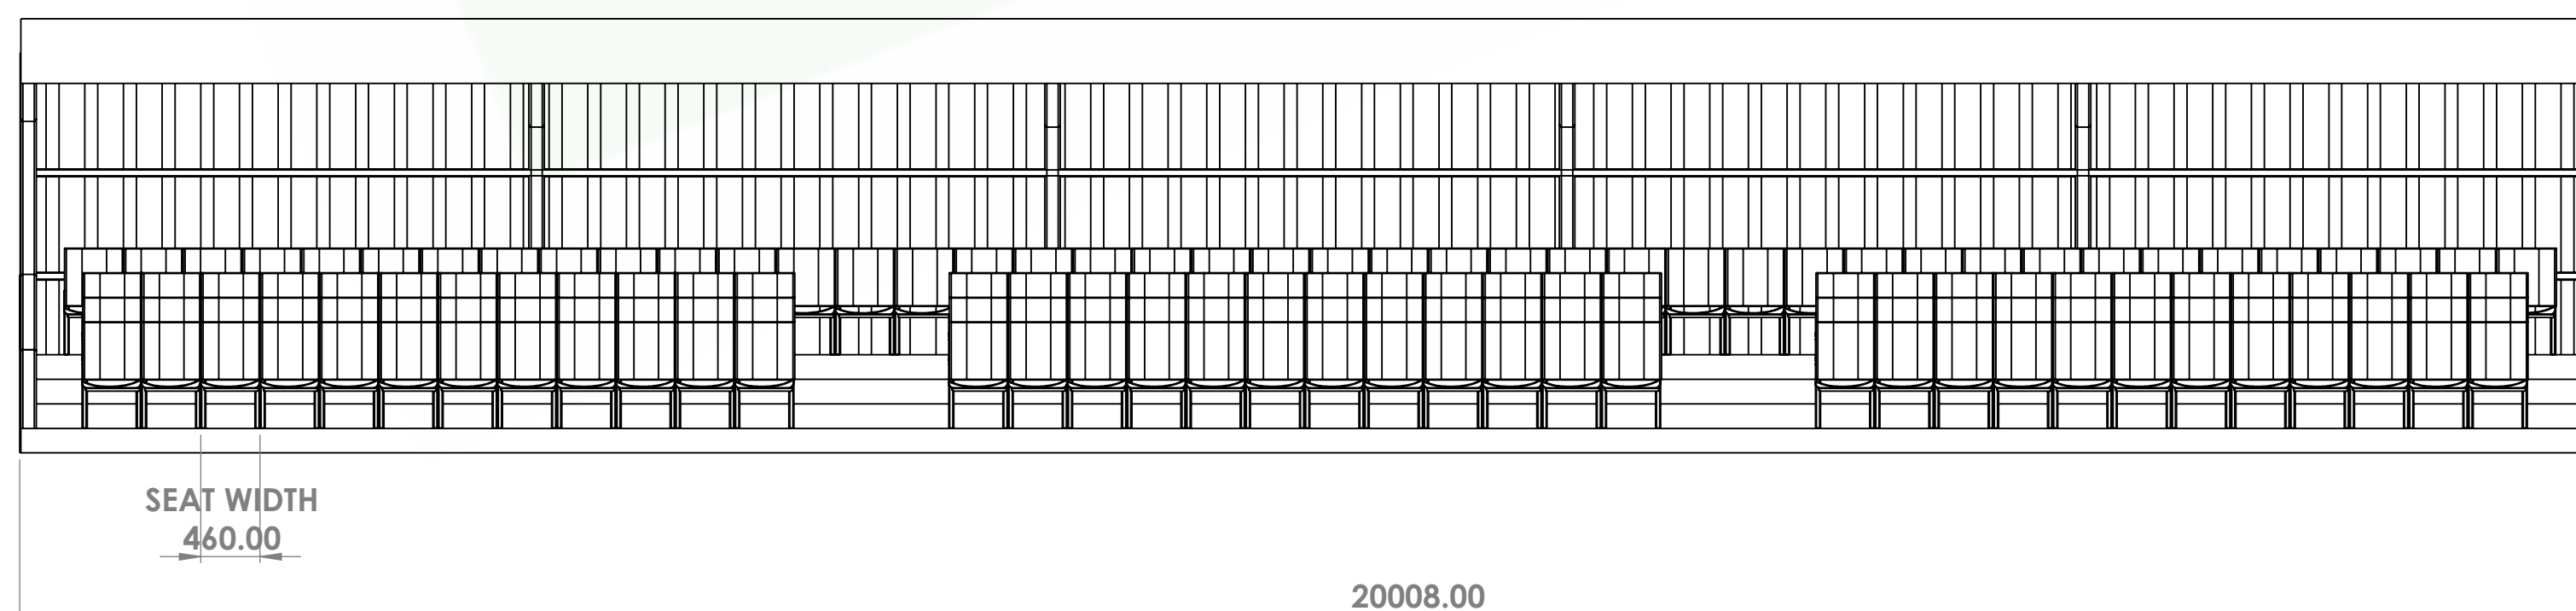

FRONT VIEW

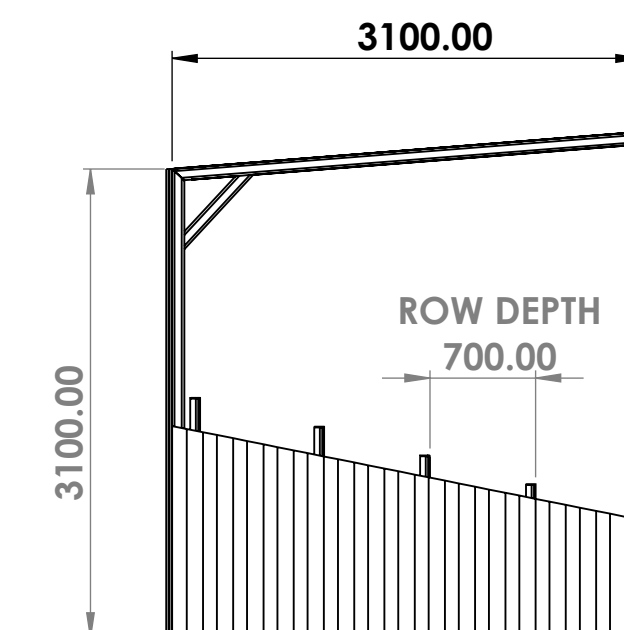

SIDE ELEVATION

THIS DRAWING MUST NOT BE SCALED

ROW RISE	190mm
ROW DEPTH	700 mm
SEATS NUMBER	150
NUMBER OF ROWS	4

SCALE 1:50

SCALE BAR 1:50

