




3D VIEW

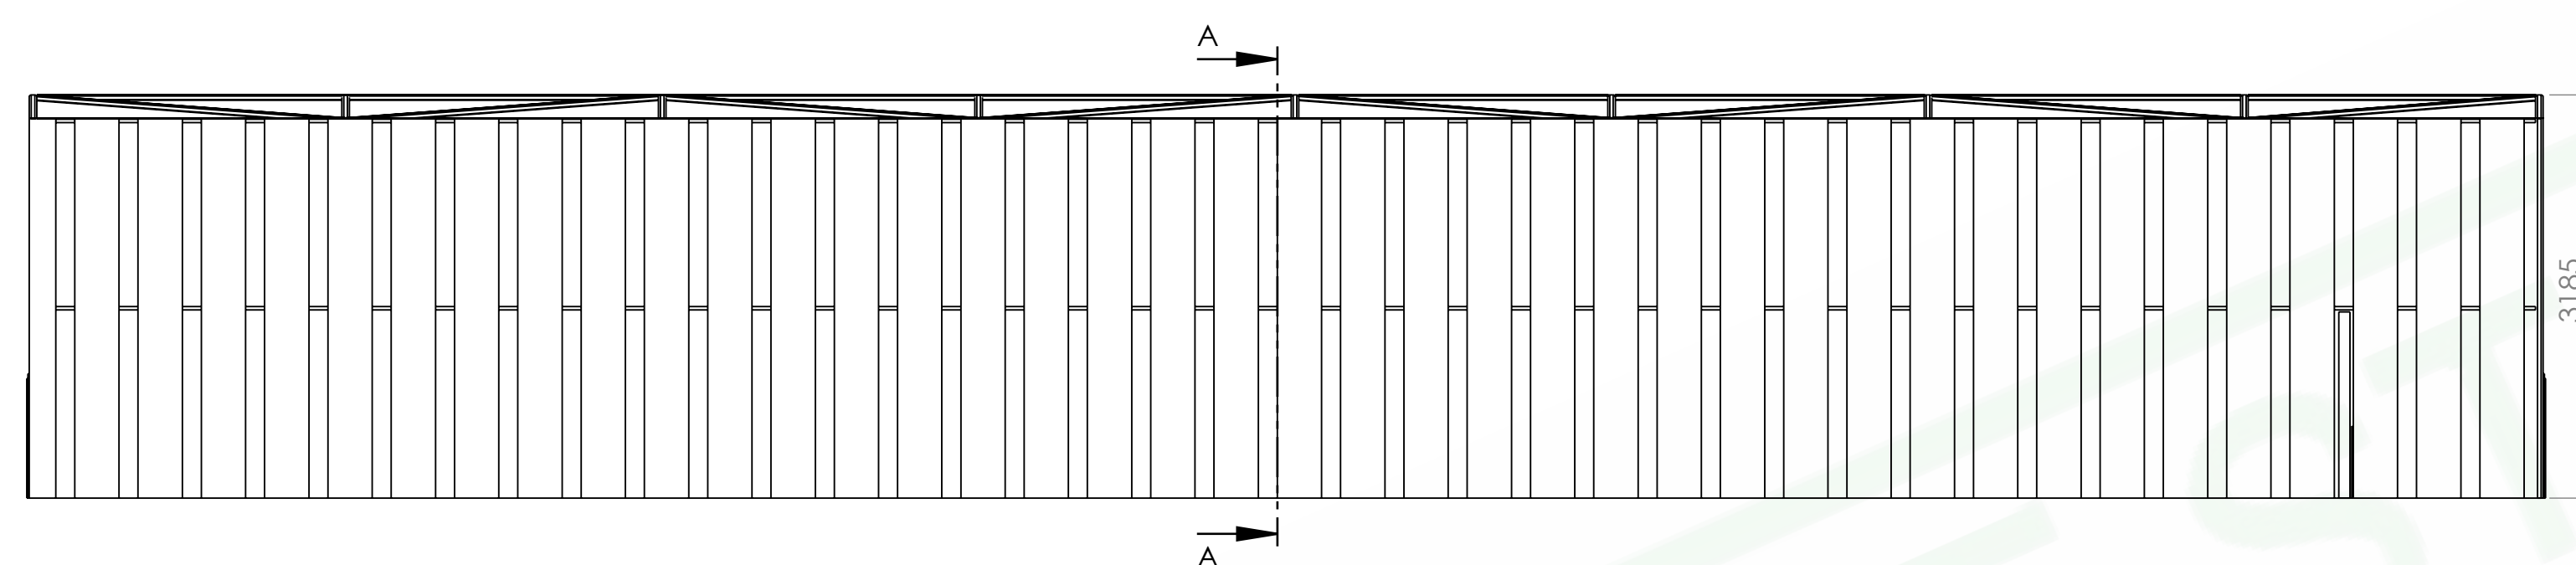


REAR VIEW

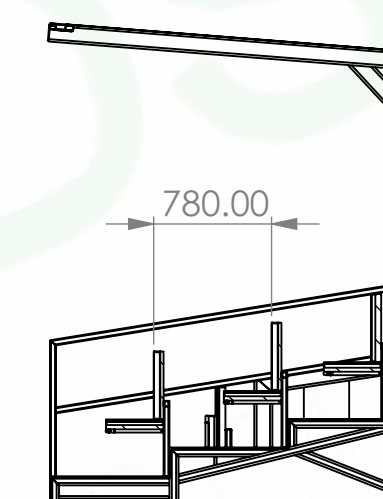


TYPICAL SECTION

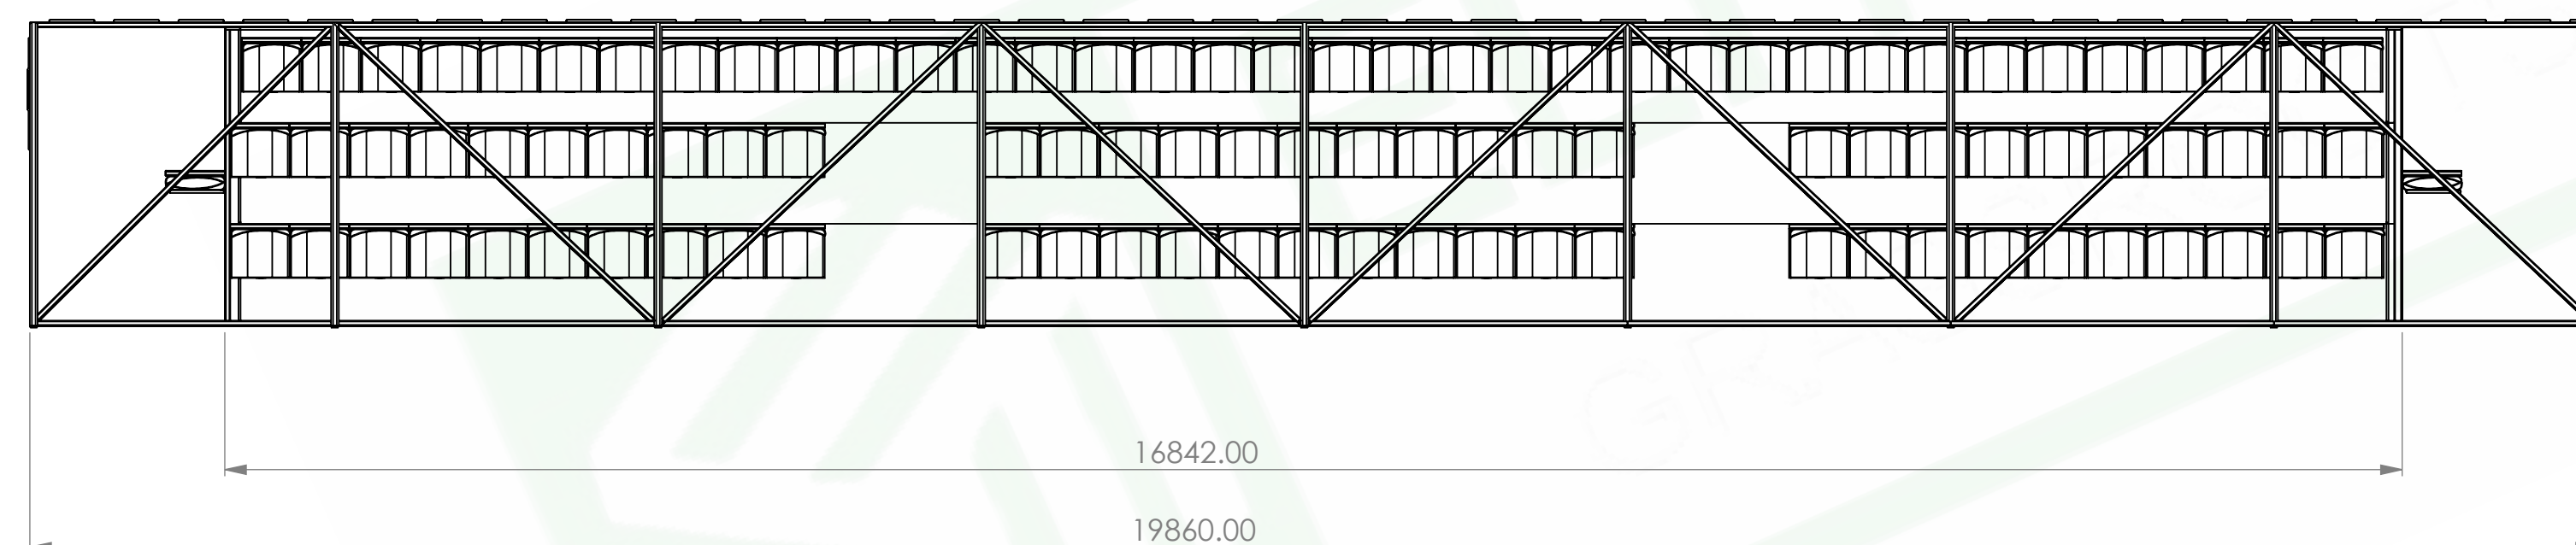

PLAN VIEW

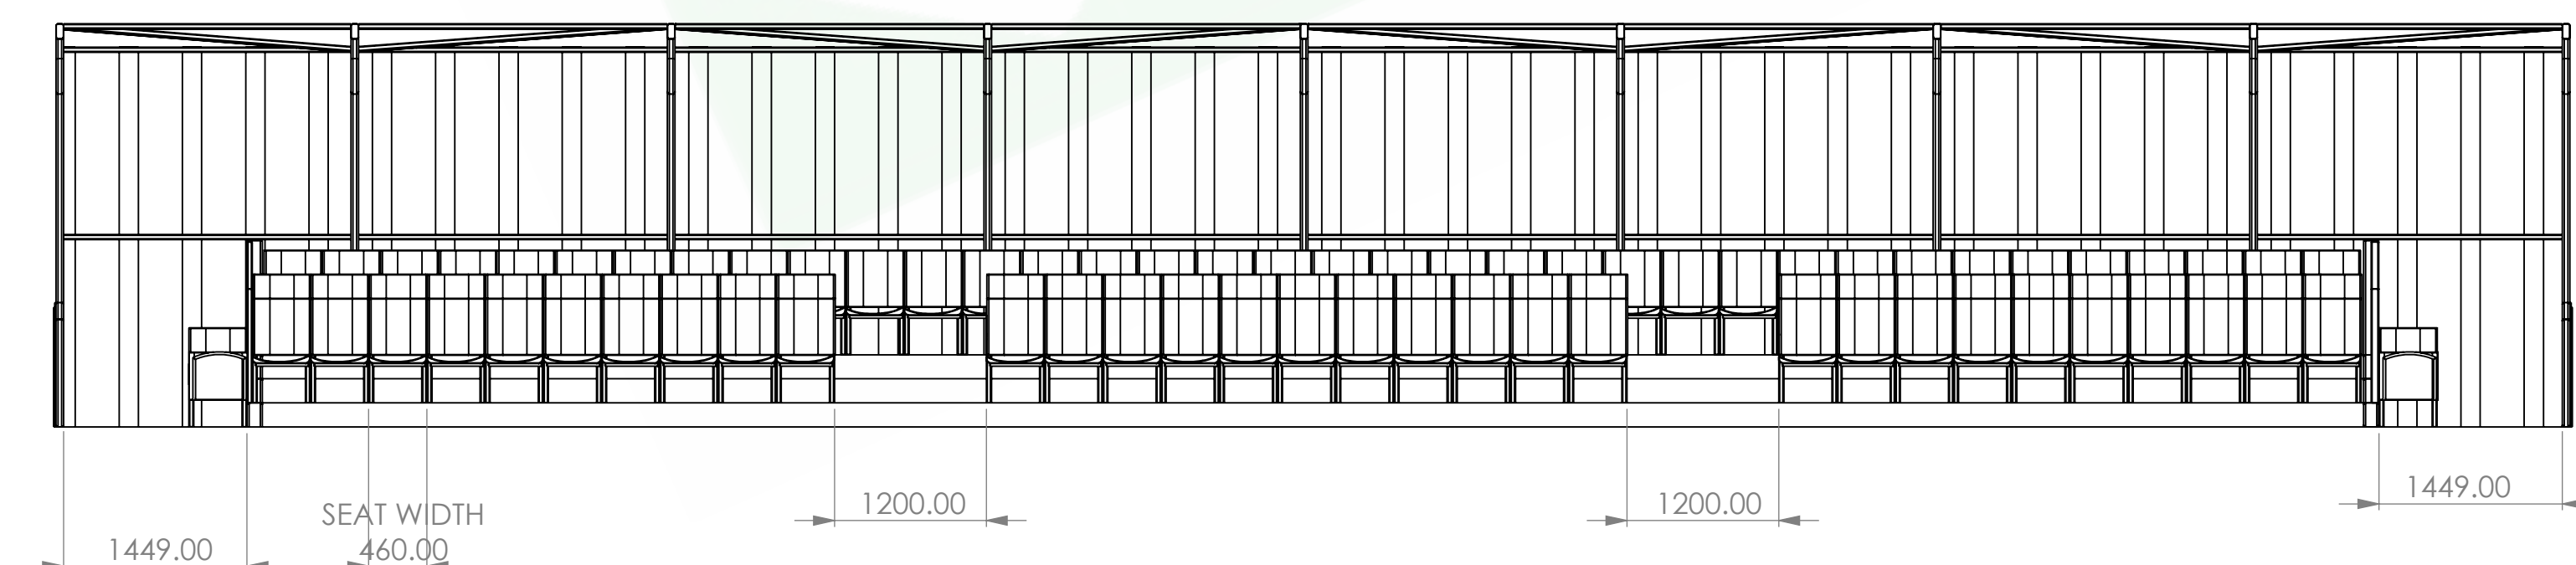

FRONT VIEW

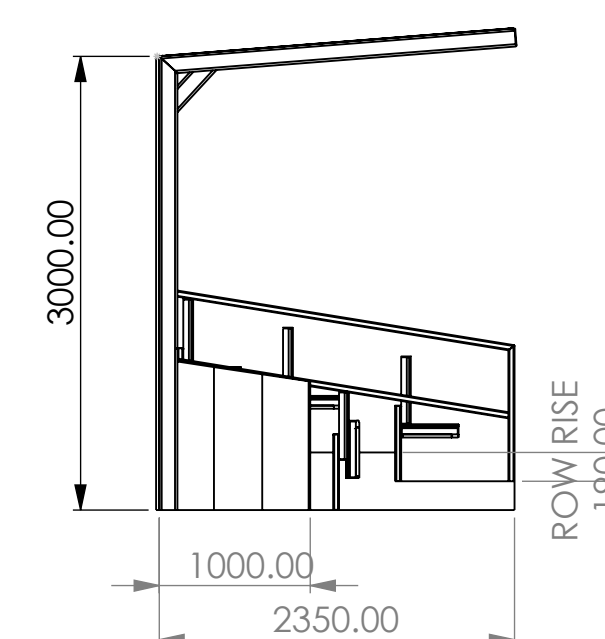

SIDE ELEVATION

THIS DRAWING MUST NOT BE SCALED

NUMBER OF ROWS	3
SEATS NUMBER	100
ROW RISE	190