

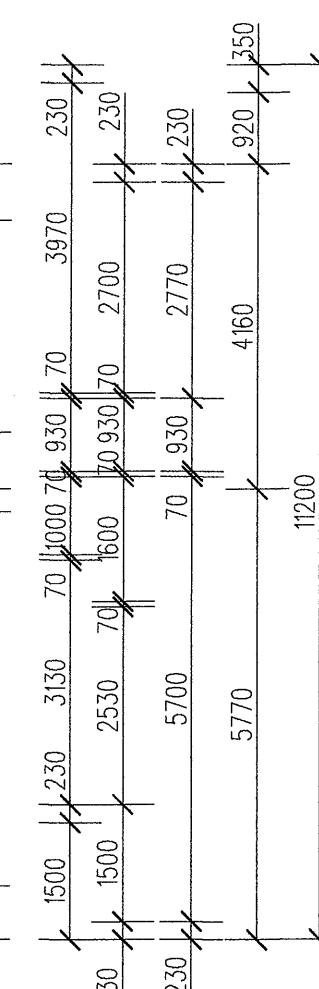
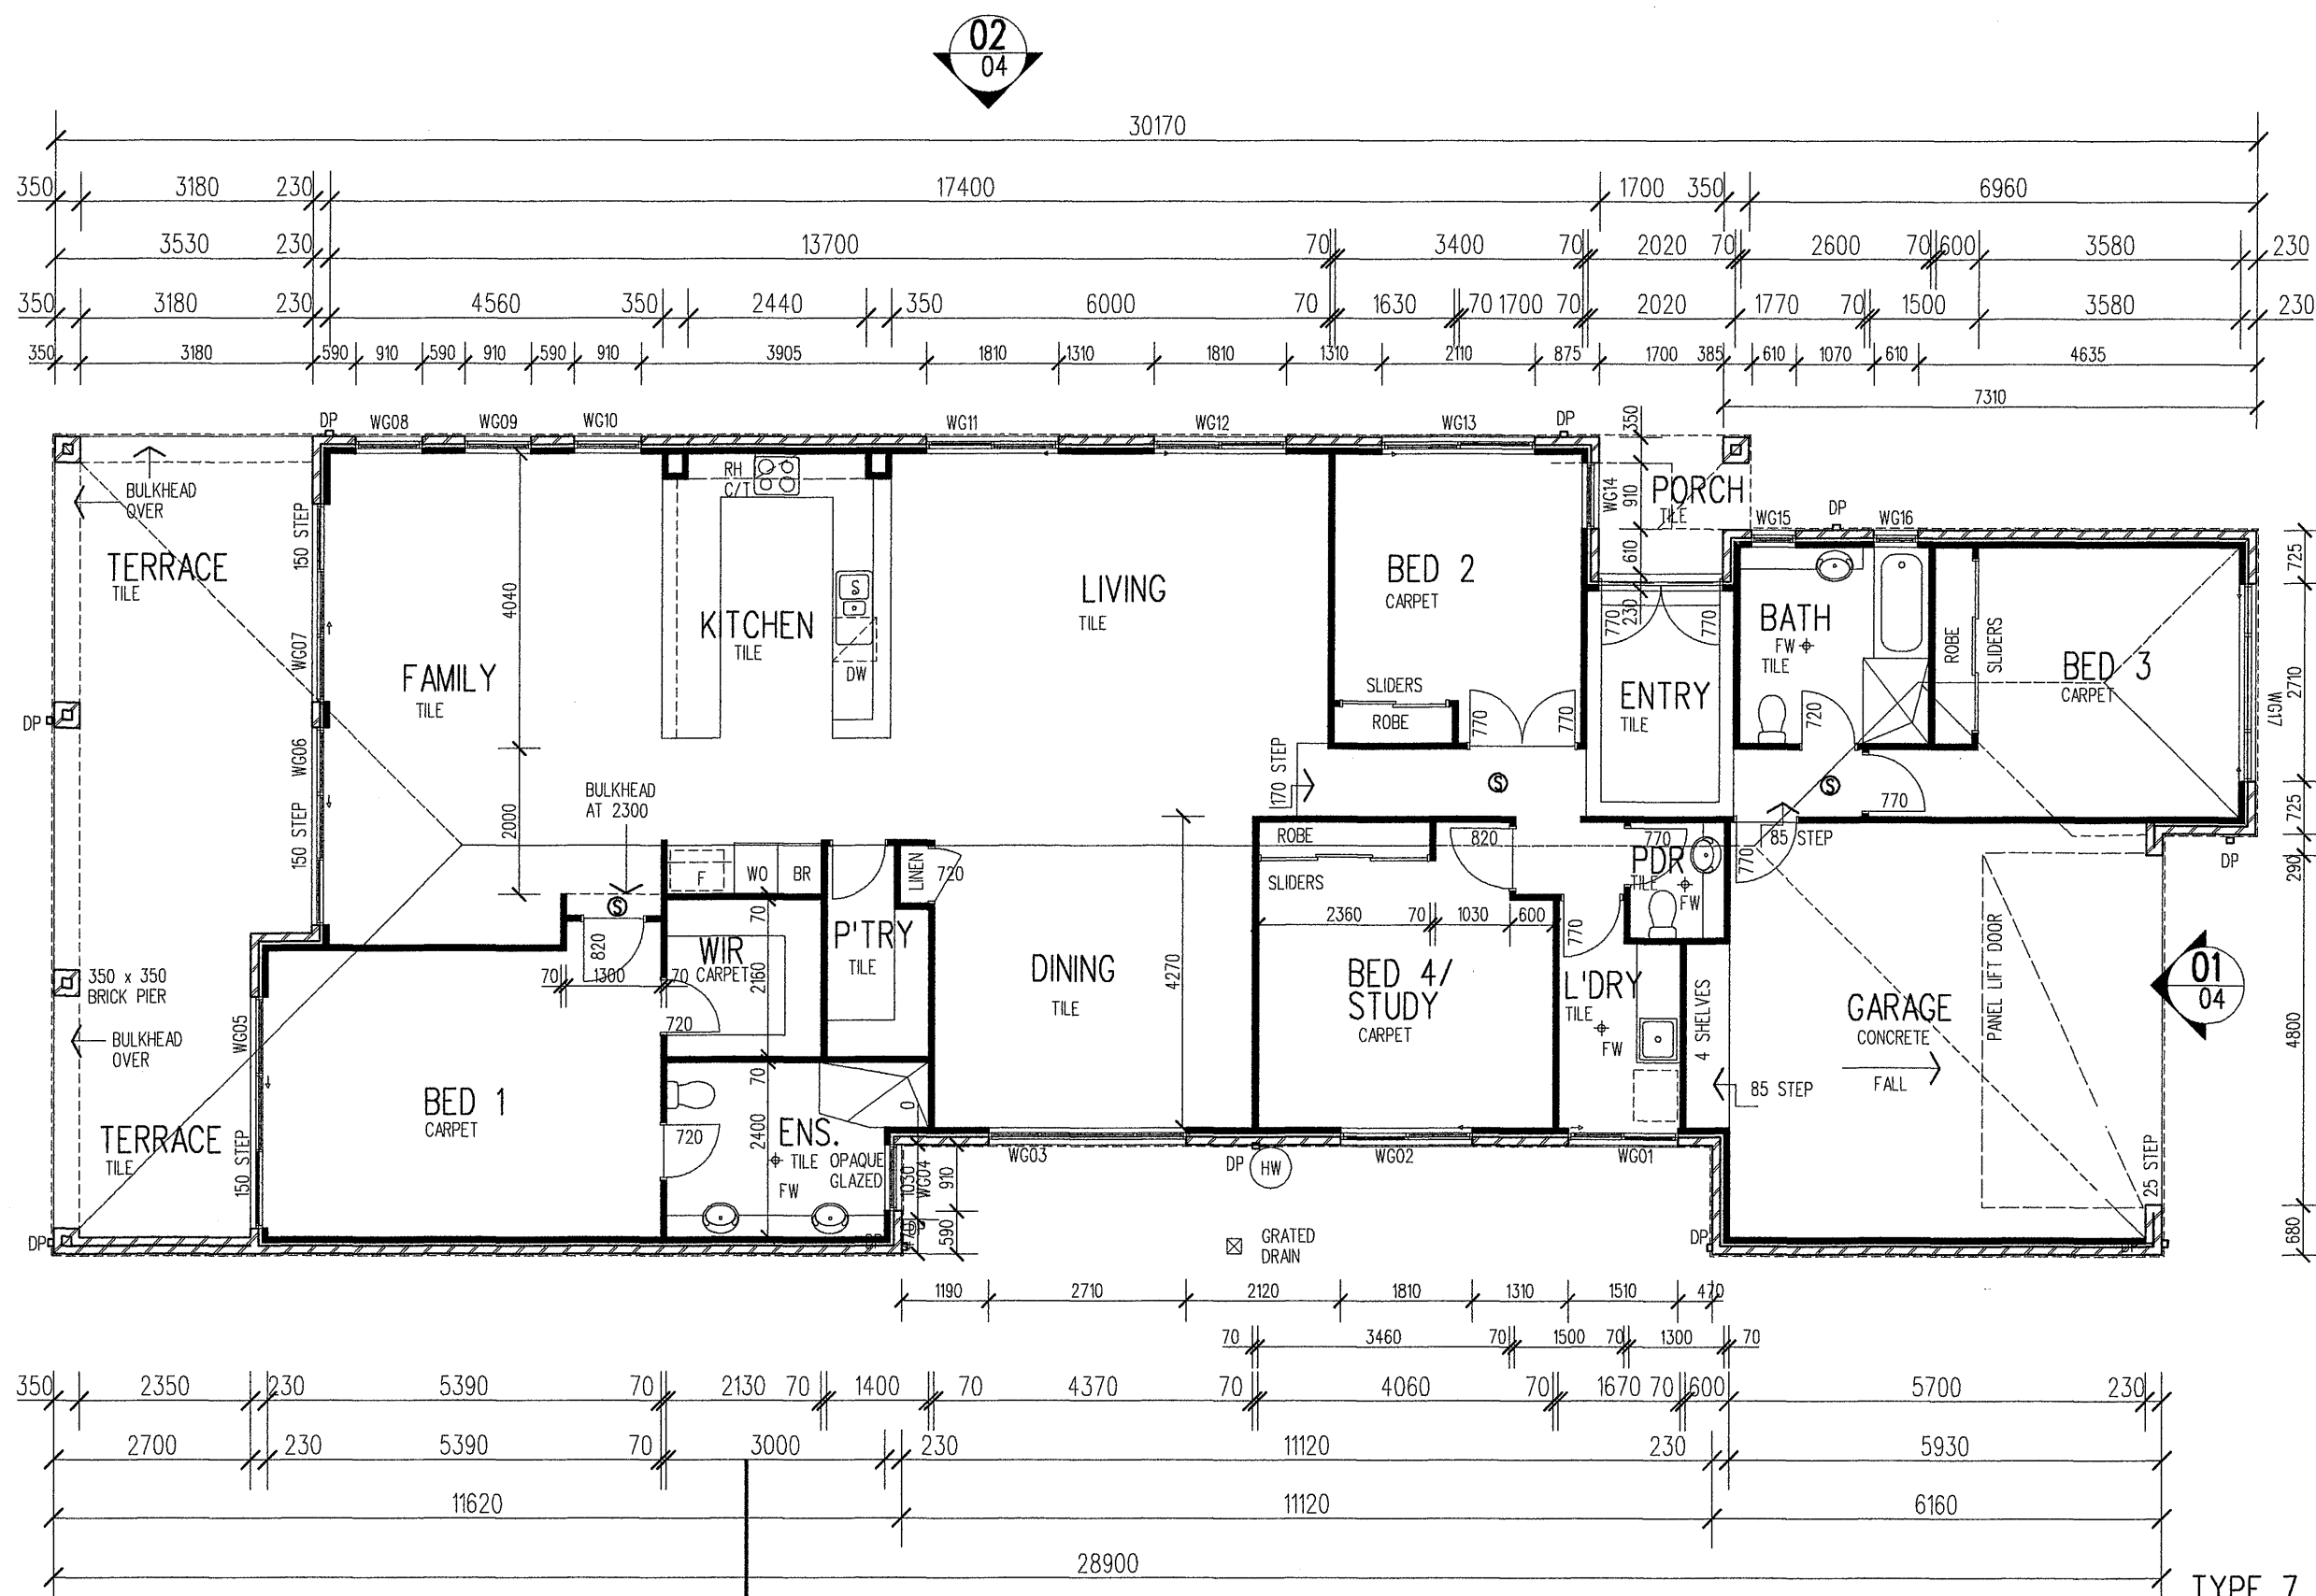
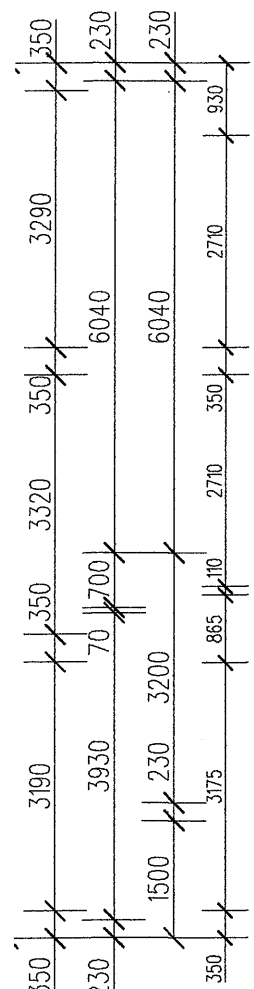
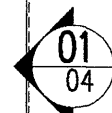


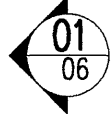

TYPE 7		
HOUSE	PATIOS+BALCONIES	TOTAL
266.2	38.8	305 sq r

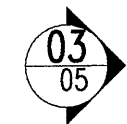

description	date
WORKING DRAWING	chkd

Location	LEE-ANNE CRESCENT MONTEREY KEYS	Project	NORTH KEYS
Client	FISH DEVELOPMENTS PTY LTD	Title	DAYTONA Option - 5 GROUND FLOOR PLAN

Date	21.11.01	rev	
Scale	1:100		
Drg	518-WD-14-02		

FORGAN SMITH ARCHITECTS
(QLD.) PTY. LTD.
Ph. (07) 55390 199
Fax (07) 55390 408
ACN 082 057 770

These designs and plans are copyright and are not to be used or reproduced wholly or in part without the written permission of the Architect. Verify all dimensions on site prior to commencement of construction. Do not scale from drawing.

