


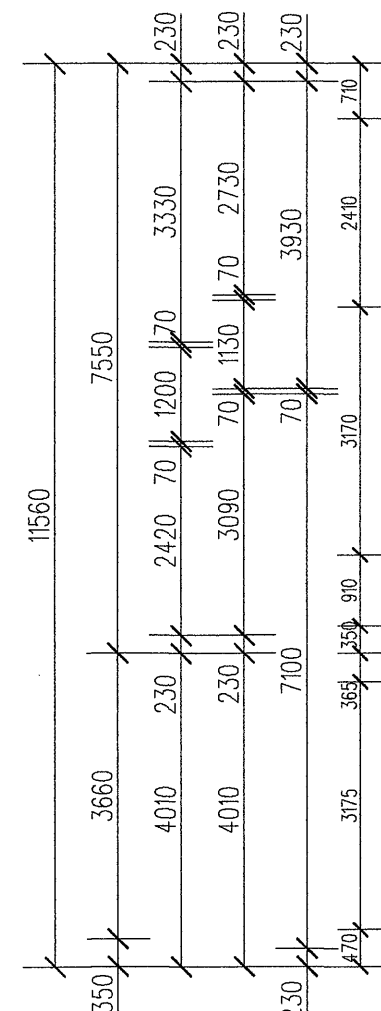


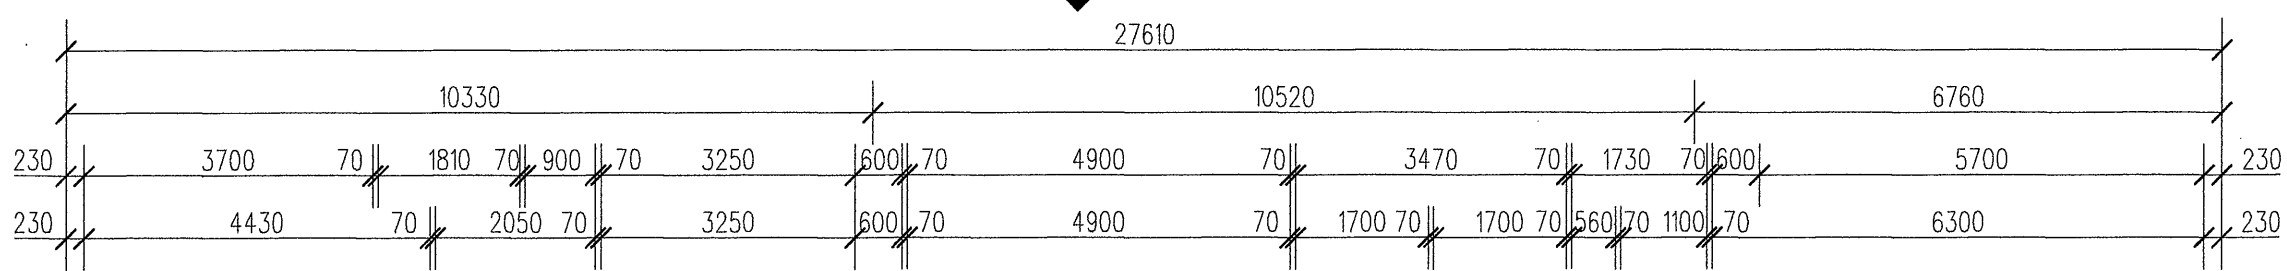


03
05

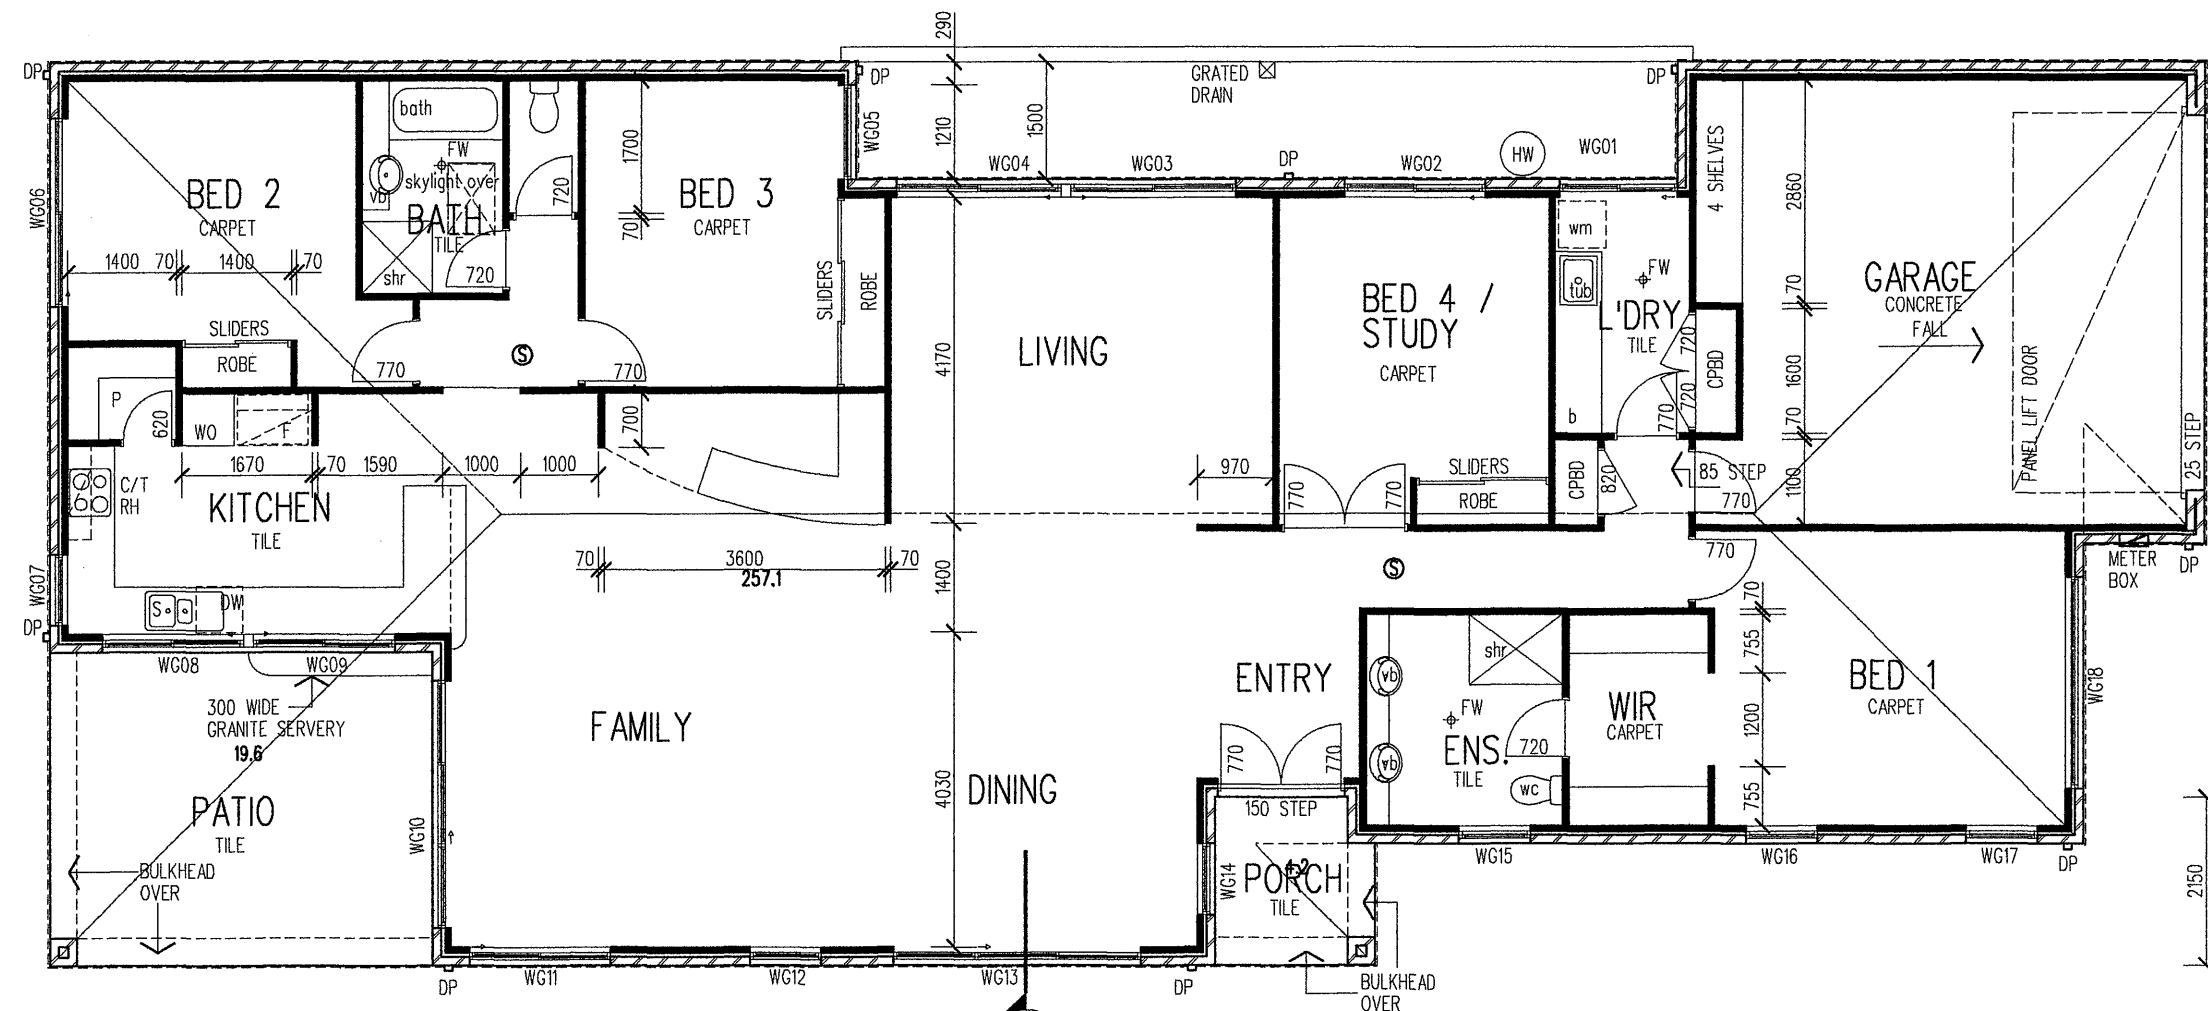


02
04

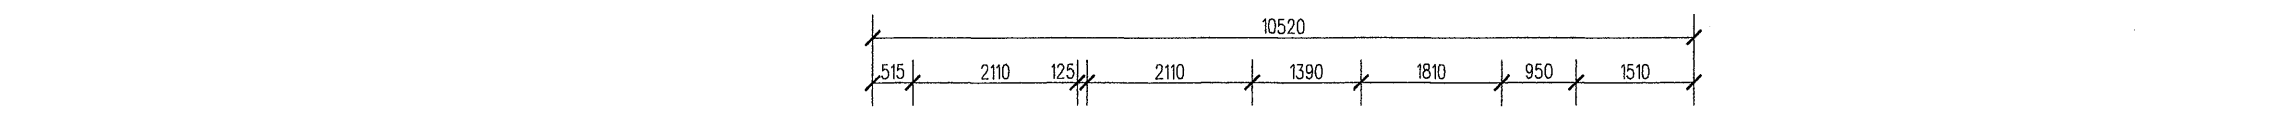

01
06

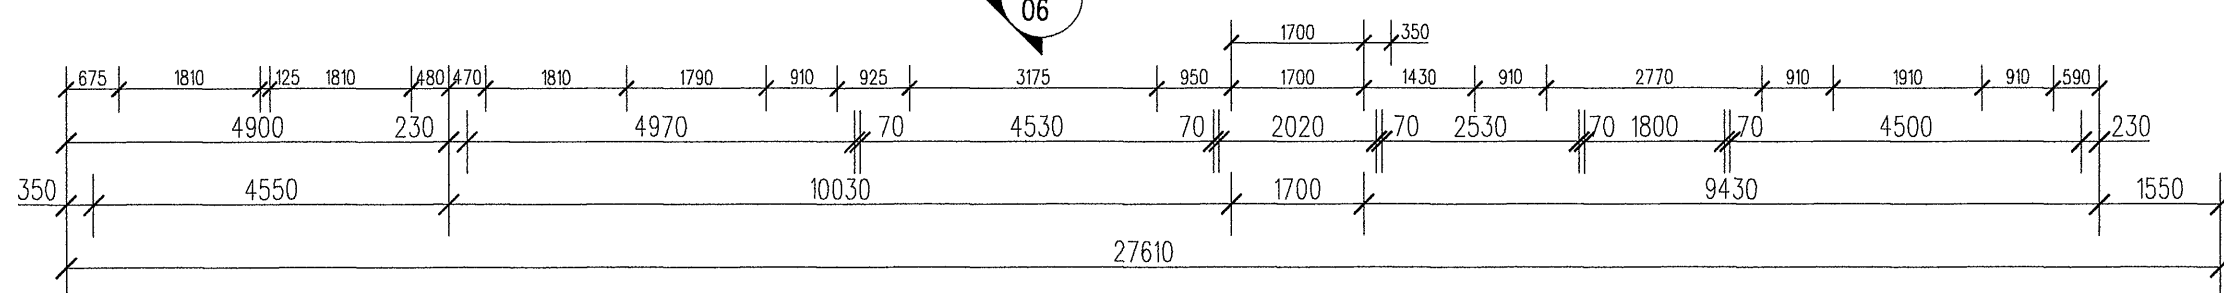

04
05

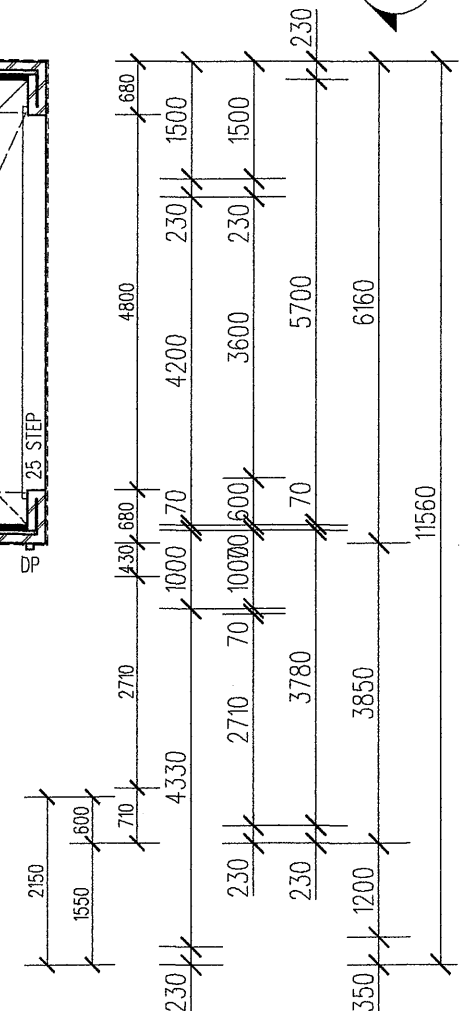

01
04

GENERAL UPDATE	11.3.02
GENERAL UPDATE	30.10.01
description	date
chkd	
WORKING DRAWING	

Location	STAGE 5 OYSTER COVE	Project	PEARL BAY
Client	FISH DEVELOPMENTS PTY LTD	Title	TYPE 5a 'JUBILEE' GROUND FLOOR PLAN

Date	AUG'2001	rev	
Scale	1:100	C1	
Drg	516 WD-T5a-02		

TYPE 5
HOUSE 257.1 PATIOS+BALCONIES 23.8 TOTAL 280.9 sq m

FORGAN SMITH ARCHITECTS
(QLD.) PTY. LTD.
Ph. (07) 55390 199
Fax (07) 55390 408
ACN 082 057 770

These designs and plans are copyright and are not to be used or reproduced wholly or in part without the written permission of the Architect. Verify all dimensions on site prior to commencement of construction. Do not scale from drawing.

