

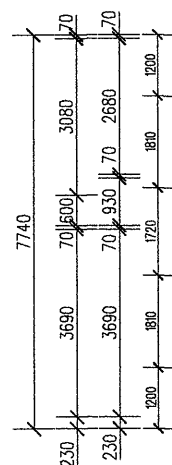
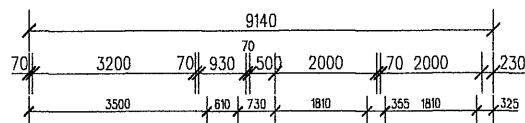


02
05

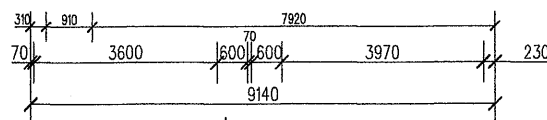

03
06

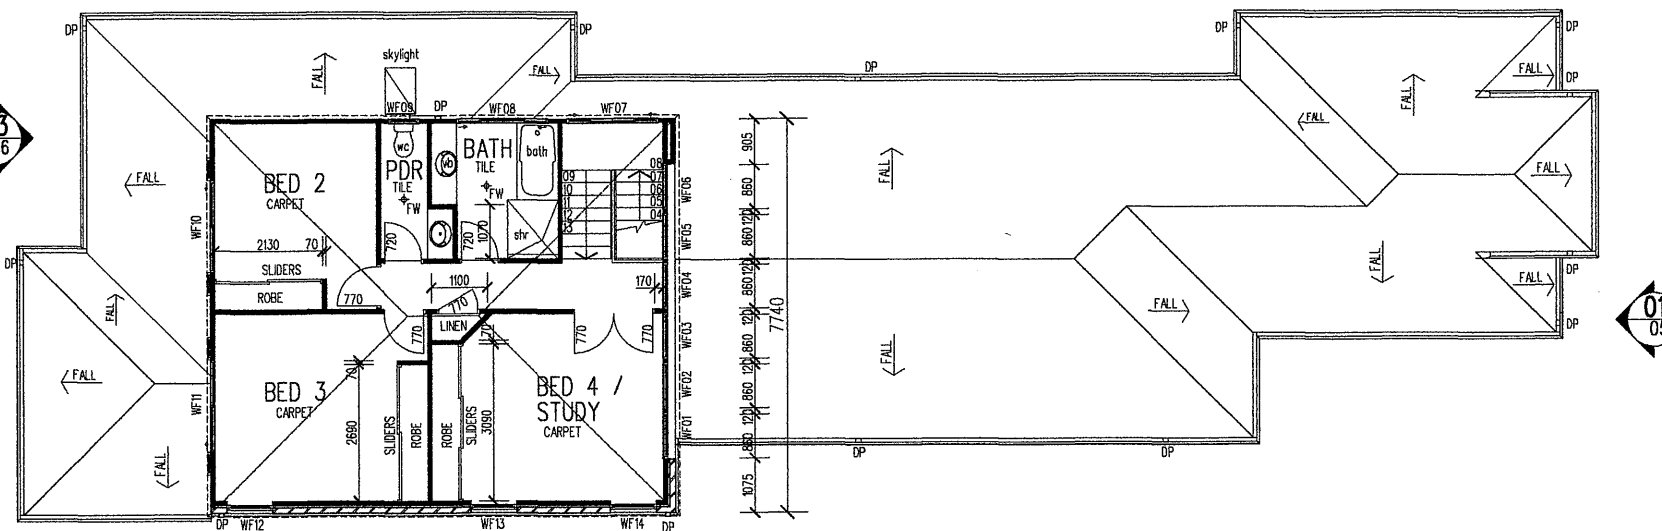

02
07

04
06

01
07

description	date
WORKING DRAWING	

Location	STAGE 5 OYSTER COVE	Project	PEARL BAY
Client	FISH DEVELOPMENTS PTY LTD	Title	TYPE 4a MODIFIED UPPER FLOOR PLAN

Date	27.07.01	rev	
Scale	1:100		
Dwg	516 WD-T4aM-03		

FORGAN SMITH ARCHITECTS
(QLD.) PTY. LTD.
Ph. (07) 55390 189
Fax (07) 55390 408
ACN 062 067 770



These designs and plans are copyright and are not to be used or reproduced wholly or in part without the written permission of the Architect. Verify all dimensions on site prior to commencement of construction. Do not scale from drawings.