

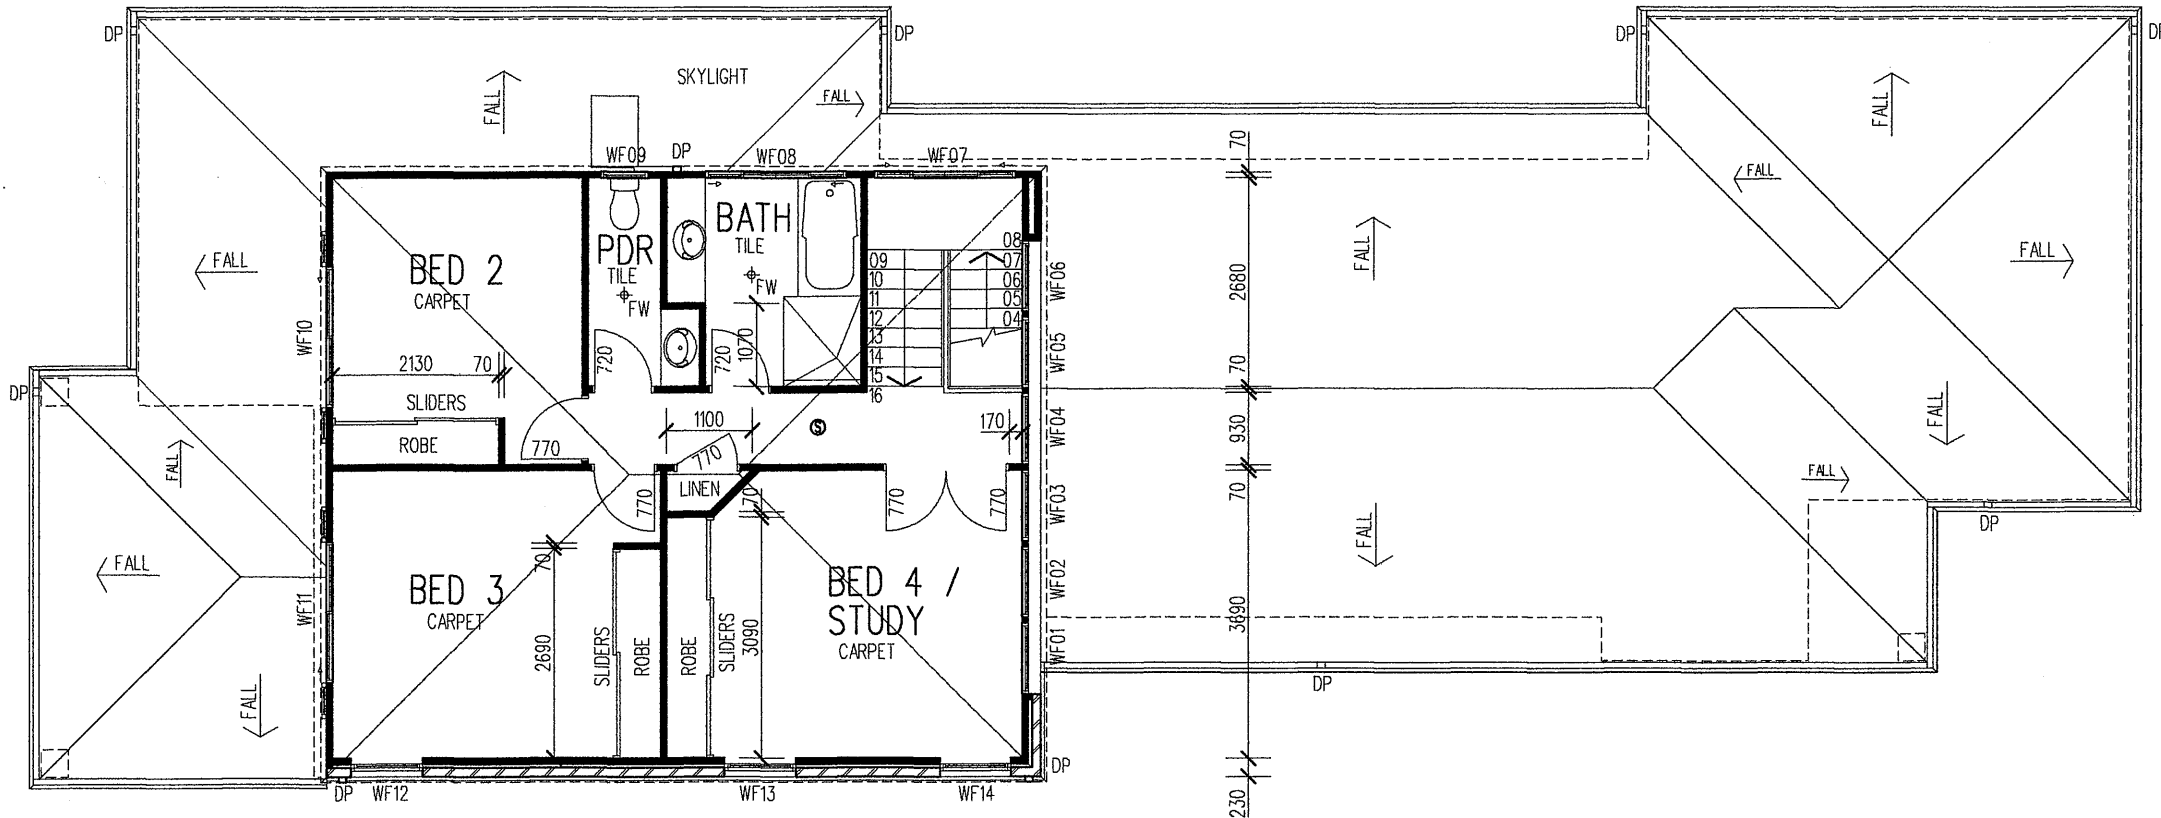
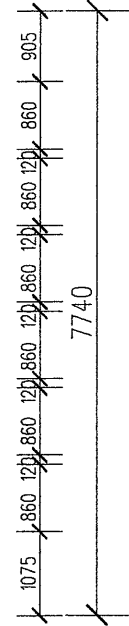
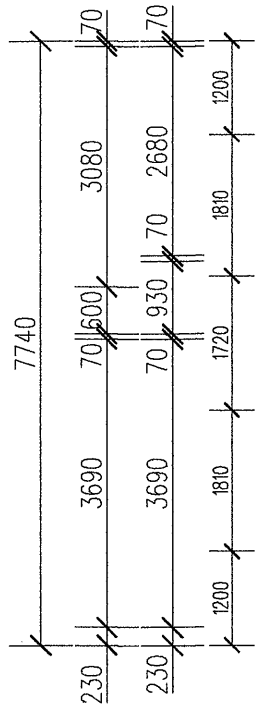


02
05

01
05

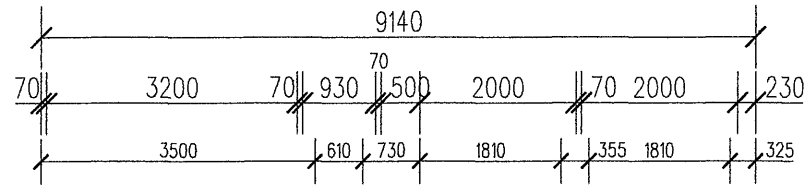

03
06

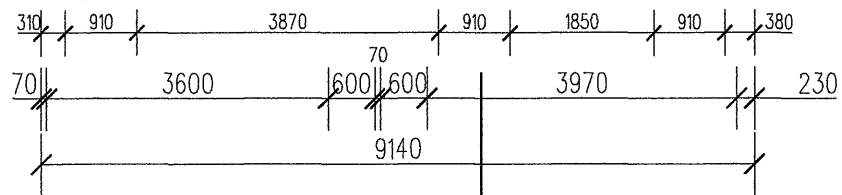

01
07

01
07

04
06

description	date
WORKING DRAWING	chkd

Location	STAGE 5 OYSTER COVE
Client	FISH DEVELOPMENTS PTY LTD

Project	PEARL BAY
Title	TYPE 4a 'EXPLORER' UPPER FLOOR PLAN

Date	8.10.01	rev	
Scale	1:100		
Drg	516 WD-T4a-03		

FORGAN SMITH ARCHITECTS (QLD.) PTY. LTD.
 Ph. (07) 55390 199
 Fax (07) 55390 408
 ACN 082 057 770

These designs and plans are copyright and are not to be used or reproduced wholly or in part without the written permission of the Architect. Verify all dimensions on site prior to commencement of construction. Do not scale from drawing.

