


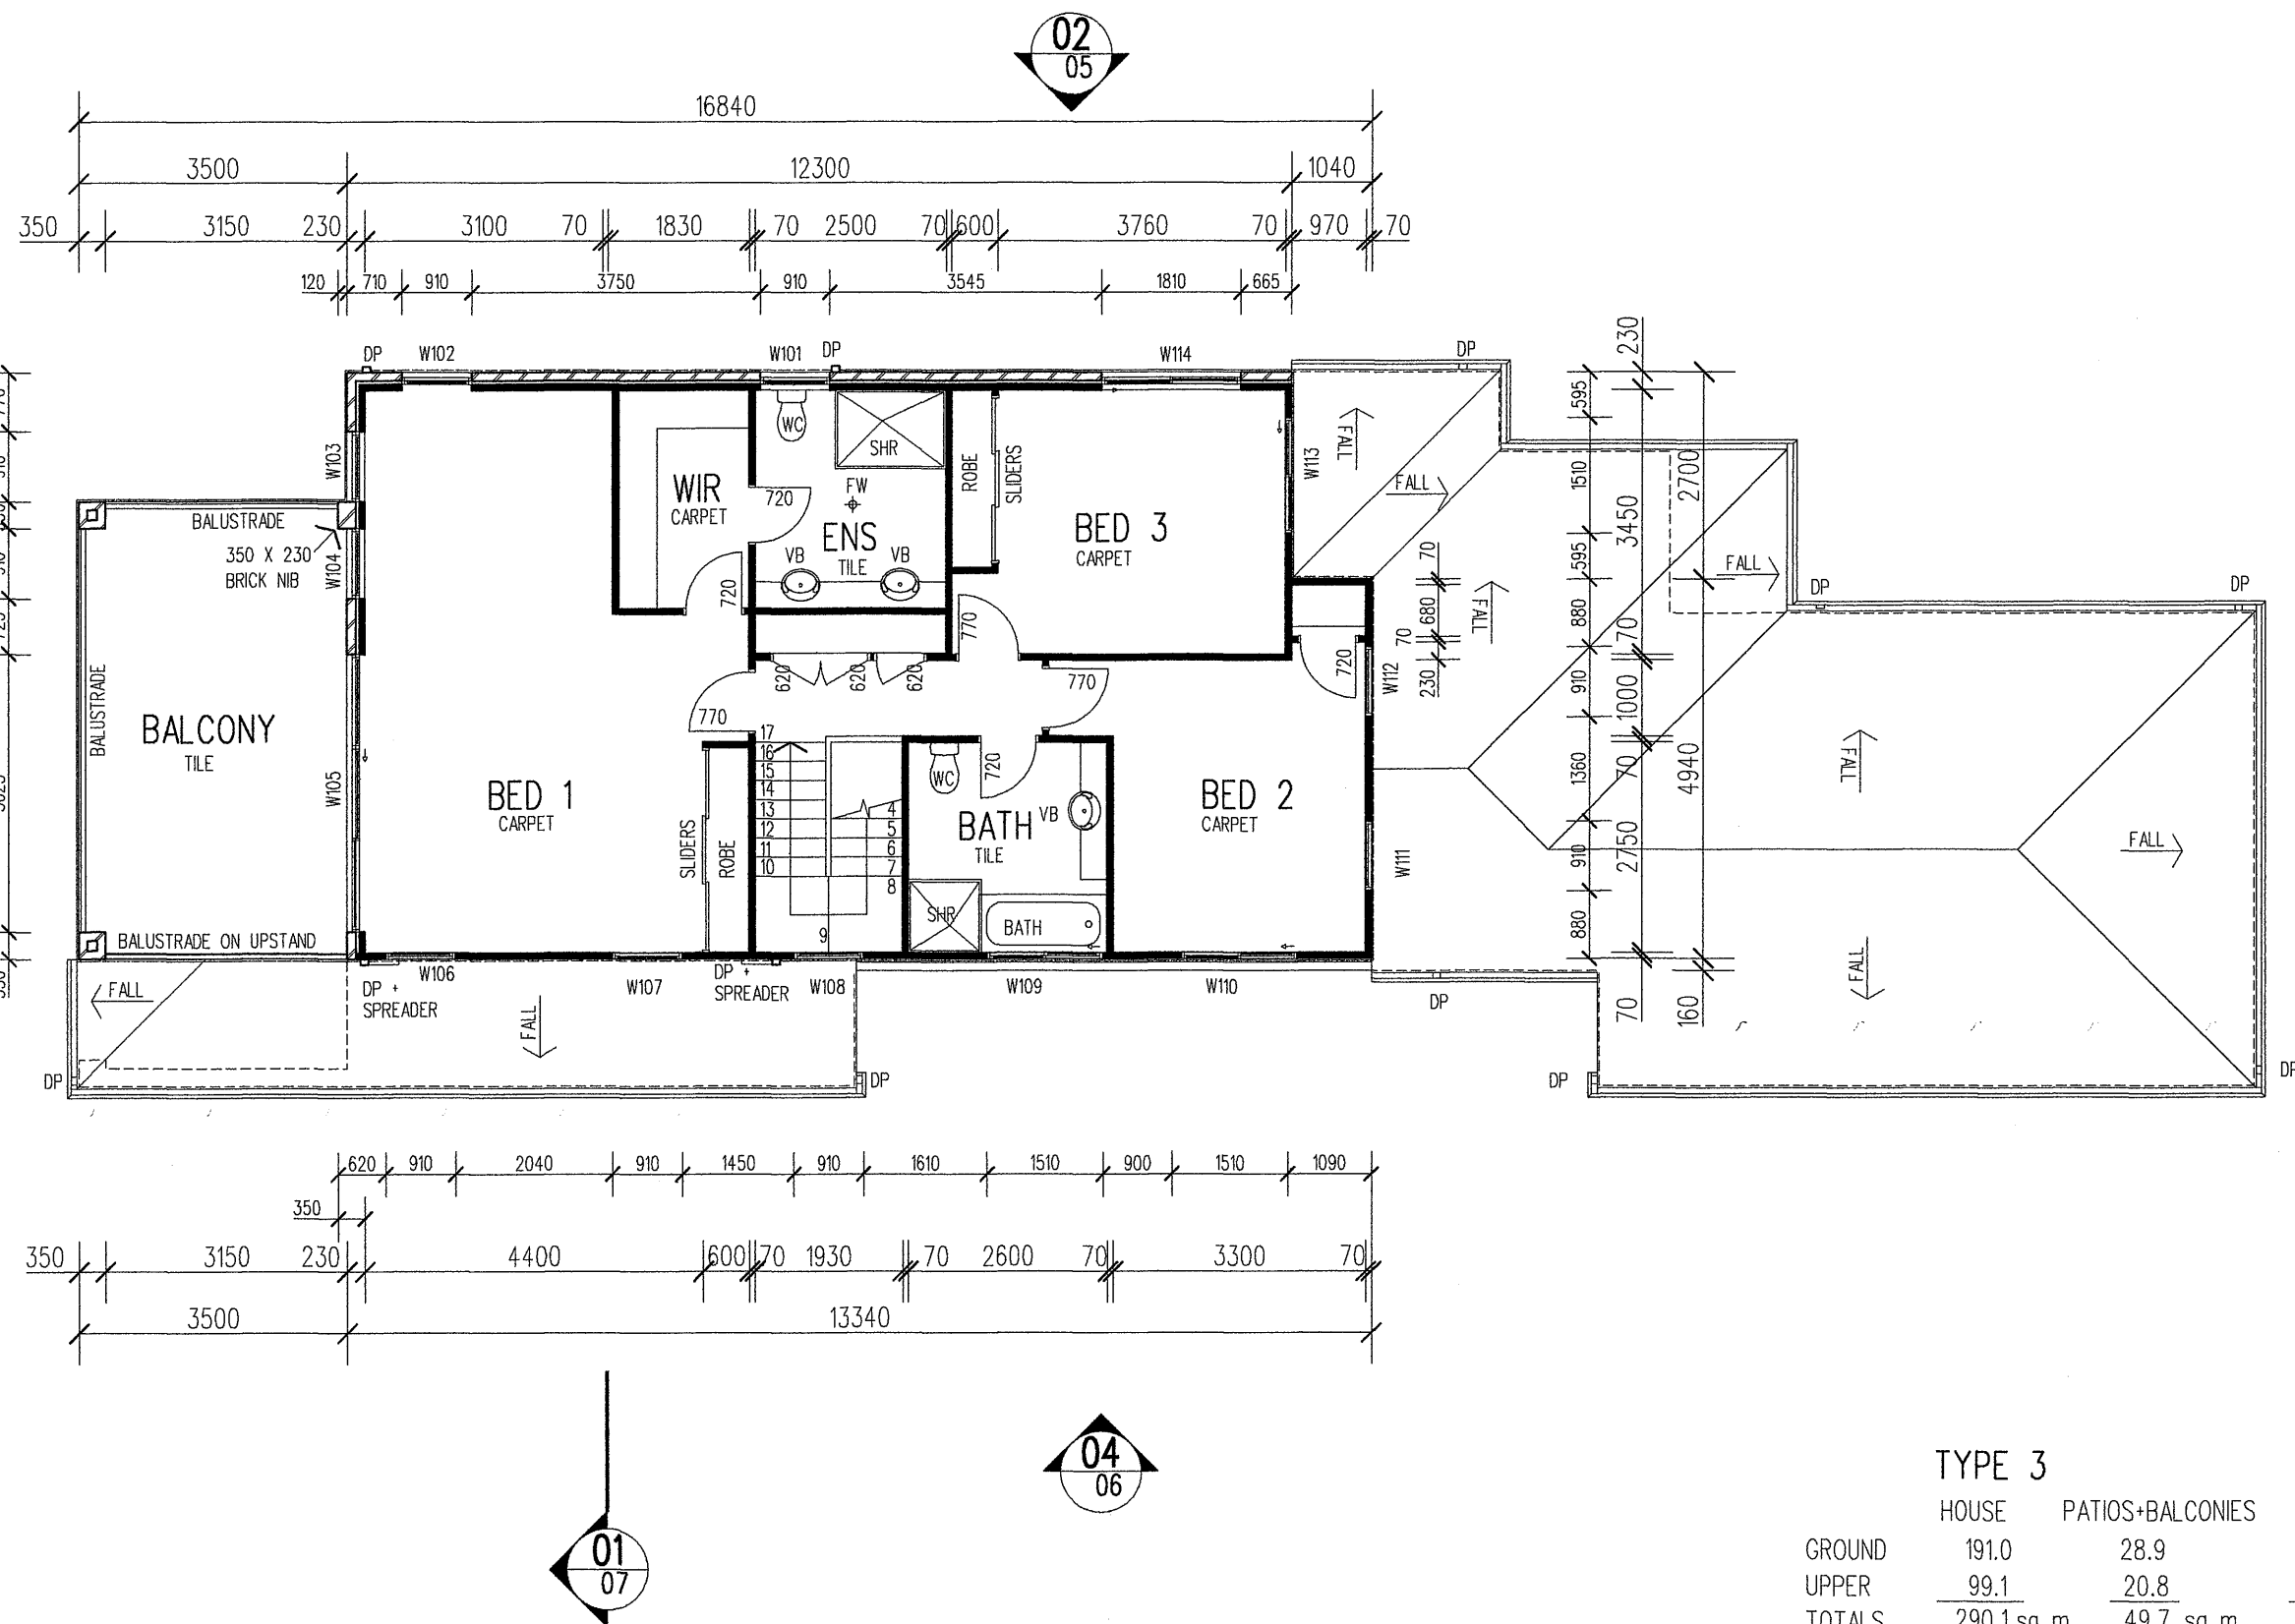

TYPE 3			
	HOUSE	PATIOS+BALCONIES	TOTAL
GROUND	191.0	28.9	219.9 sq m
UPPER	99.1	20.8	119.9 sq m
TOTALS	290.1 sq m	49.7 sq m	339.8 sq m

GENERAL UPDATE	6.3.02
description	date
je	chkd
WORKING DRAWING	

Location	STAGE 5 OYSTER COVE	Project	PEARL BAY
Client	FISH DEVELOPMENTS PTY LTD	Title	TYPE 3b 'PRESIDENT' FIRST FLOOR PLAN

Date	NOV' 2001	rev
Scale	1:100	C1
Drg	516 WD-T3b-03	

FORGAN SMITH ARCHITECTS
(QLD.) PTY. LTD.
Ph. (07) 55390 199
Fax (07) 55390 408
ACN 082 057 770

These designs and plans are copyright and are not to be used or reproduced wholly or in part without the written permission of the Architect. Verify all dimensions on site prior to commencement of construction. Do not scale from drawing.