


02
05

01
05

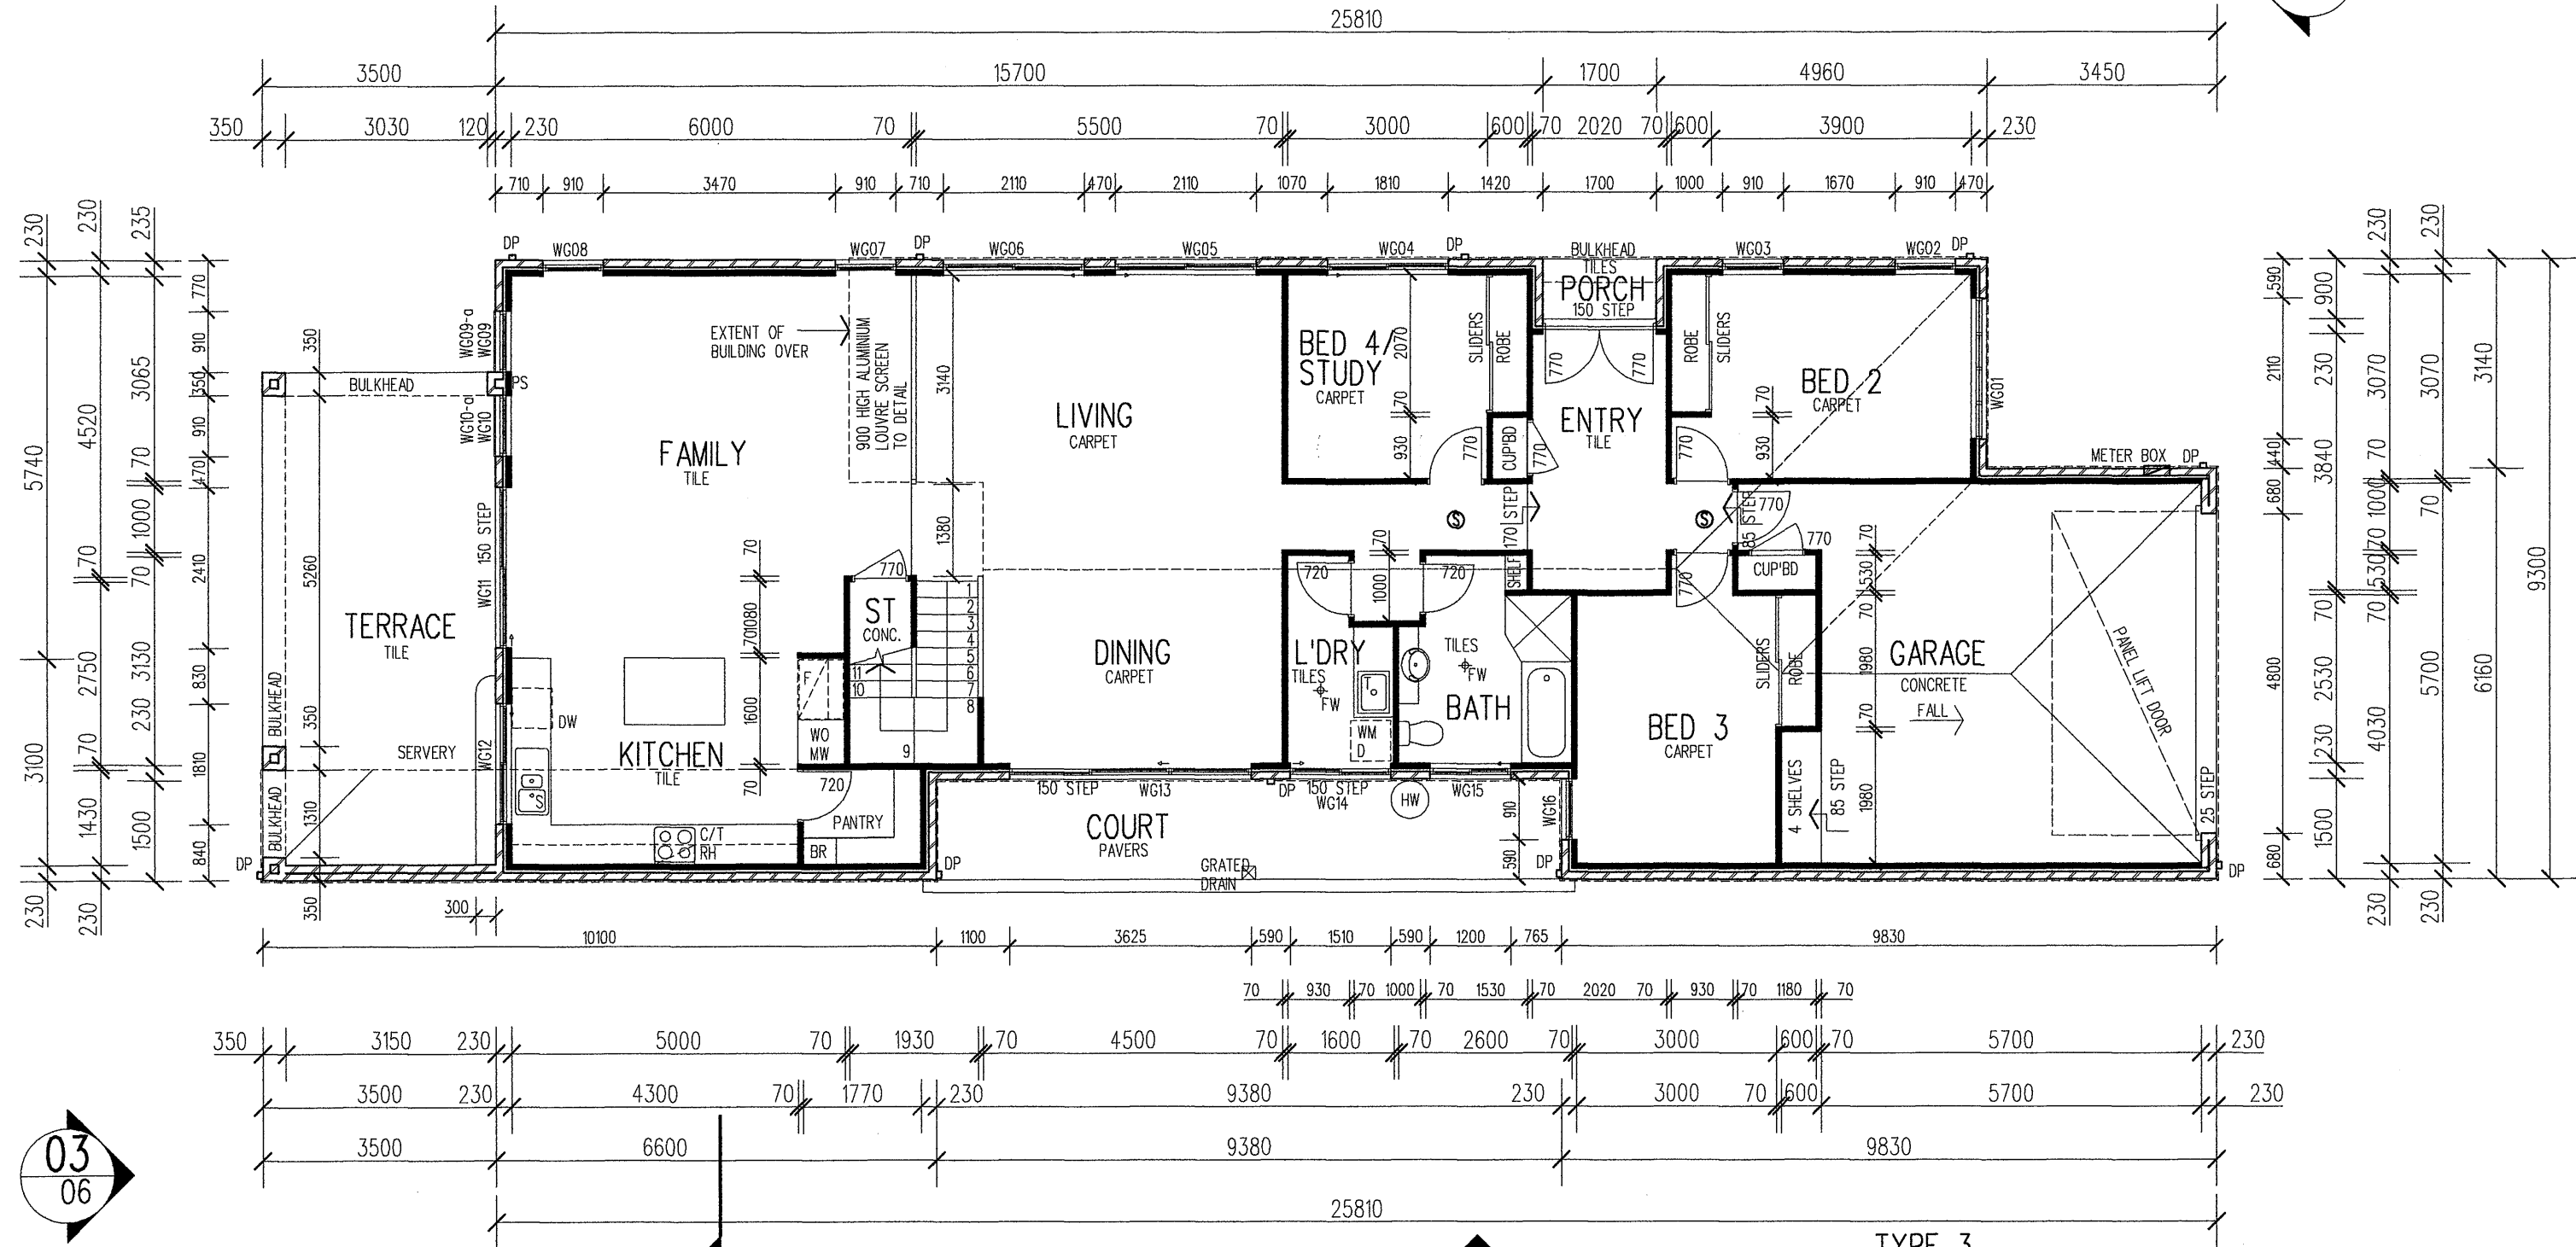

03
06

01
07

04
06

TYPE 3			
HOUSE	PATIOS+BALCONIES	TOTAL	
GROUND	214.4	27.3	241.7 sq m
UPPER	49.1	20.8	69.9 sq m
TOTALS	263.5 sq m	48.1 sq m	311.6 sq m

description	date
WORKING DRAWING	chkd

Location	STAGE 5 OYSTER COVE	Project	PEARL BAY
Client	FISH DEVELOPMENTS PTY LTD	Title	TYPE 3a 'PRESIDENT' GROUND FLOOR PLAN

Date	27.07.01	rev	
Scale	1:100		
Drg	516 WD-T3a-02		

FORGAN SMITH ARCHITECTS
(QLD.) PTY. LTD.
Ph. (07) 55390 199
Fax (07) 55390 408
ACN 082 057 770

These designs and plans are copyright and are not to be used or reproduced wholly or in part without the written permission of the Architect. Verify all dimensions on site prior to commencement of construction. Do not scale from drawing.

