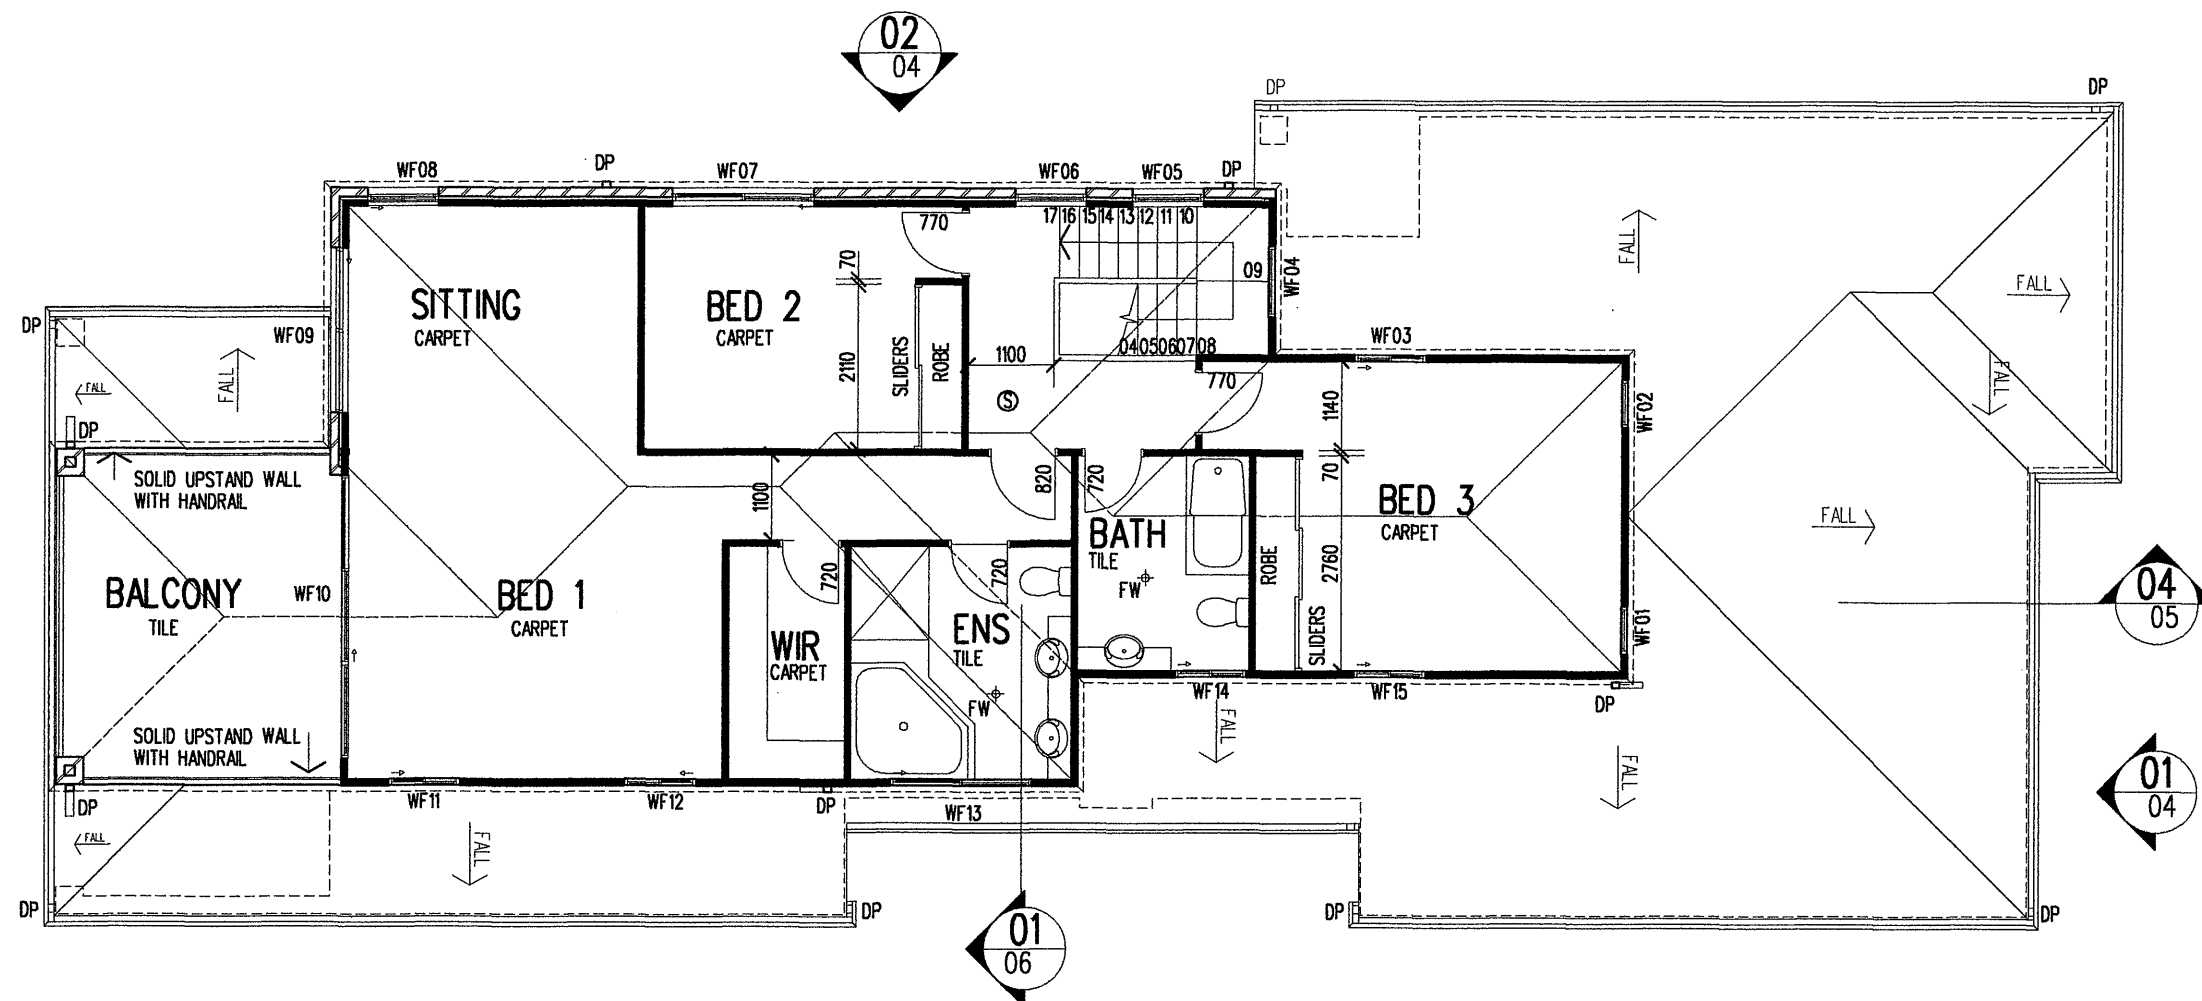
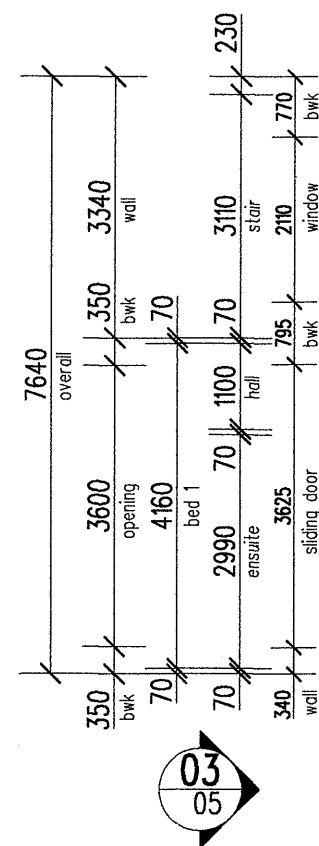
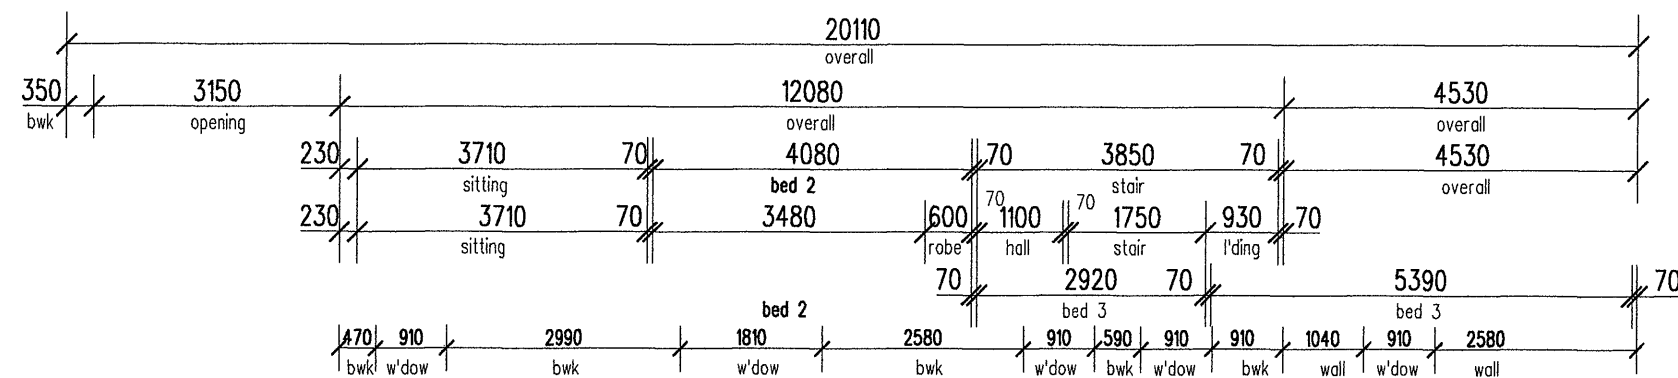


TYPE 1

	HOUSE	PATIOS+BALCONIES	TOTAL
GROUND	203.9	28.7	232.6 sq m
UPPER	106.7	15.7	122.4 sq m
TOTALS	310.6 sq. m.	44.4 sq m	355.0 sq m

GENERAL UPDATE	6.3.02
ENSUITE UPDATED PER. I.J.	02.11.01
description	date
chkd	
WORKING DRAWING	

Location	STAGE 5 OYSTER COVE	Project	
Client	FISH DEVELOPMENTS PTY LTD	Title	TYPE 1d MASTERPIECE - OPTION 1 FIRST FLOOR PLAN

Date	OCT'2001	rev	
Scale	1:100	C1	
Drg	516 WD-T1d-03		

FORGAN SMITH ARCHITECTS
(QLD.) PTY. LTD.
Ph. (07) 55390 199
Fax (07) 55390 408
ACN 082 057 770

These designs and plans are copyright and are not to be used or reproduced wholly or in part without the written permission of the Architect. Verify all dimensions on site prior to commencement of construction. Do not scale from drawings.

