

SELECTED CONCRETE ROOF TILES

TIMBER ROOF TRUSSES
AT 20° PITCH
TO MANF'S SPECIFICATION


ALL FRAMING TIE-DOWN FIXINGS
AND BRACING TO STRUCTURAL
ENGINEERS DETAIL

PLASTERBOARD WALL AND CEILING
LININGS FIXED TO MANF'S SPECIFICATION

ALUMINIUM LOUVRE PANEL
POWDERCOAT FINISH
GLAZED BALUSTRADE TO DETAIL

BULKHEAD

REINFORCED CONCRETE SLAB
TO ENGINEERS DETAIL ON
200 UM W.P.MEMBRANE
ON CONSOLIDATED SAND BED

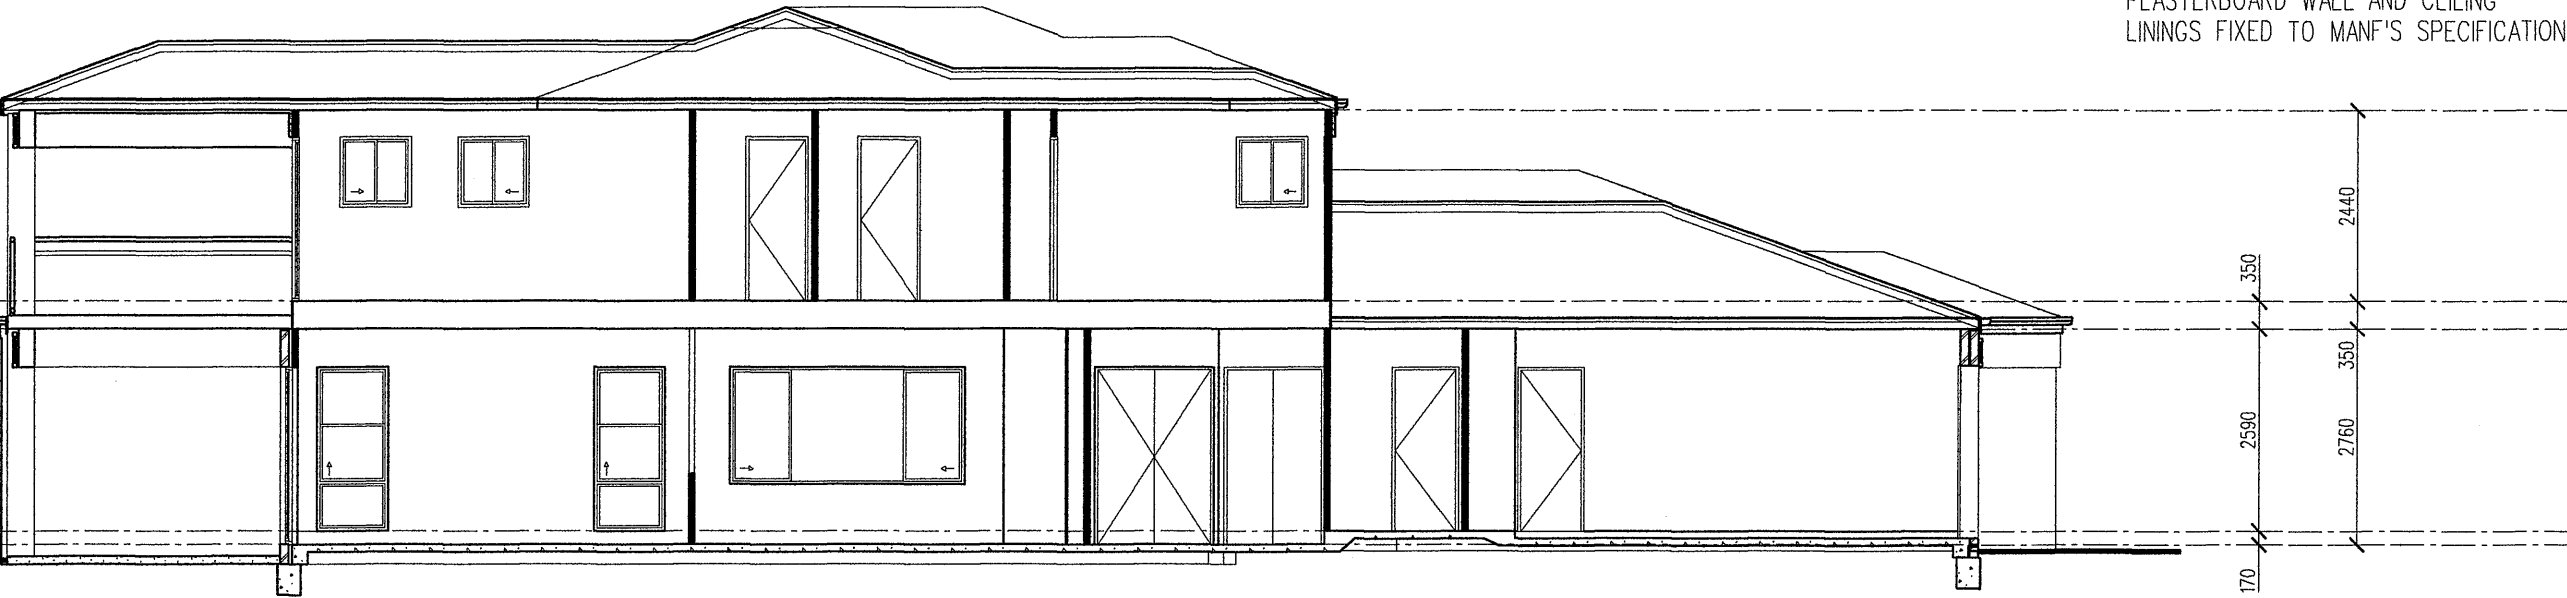

01 SECTION
02

description	date
WORKING DRAWING	chkd

Location	STAGE 5 OYSTER COVE	Project	PEARL BAY
Client	FISH DEVELOPMENTS PTY LTD	Title	TYPE 1a SECTION 2

Date	27.07.01	rev	
Scale	1:100		
Drg	516	WD-T1a-08	

FORGAN SMITH ARCHITECTS
(QLD.) PTY. LTD.
Ph. (07) 55390 199
Fax (07) 55390 408
ACN 082 057 770
These designs and plans are copyright and are not to be used or reproduced wholly or in part without the written permission of the Architect. Verify all dimensions on site prior to commencement of construction. Do not scale from drawing.

