


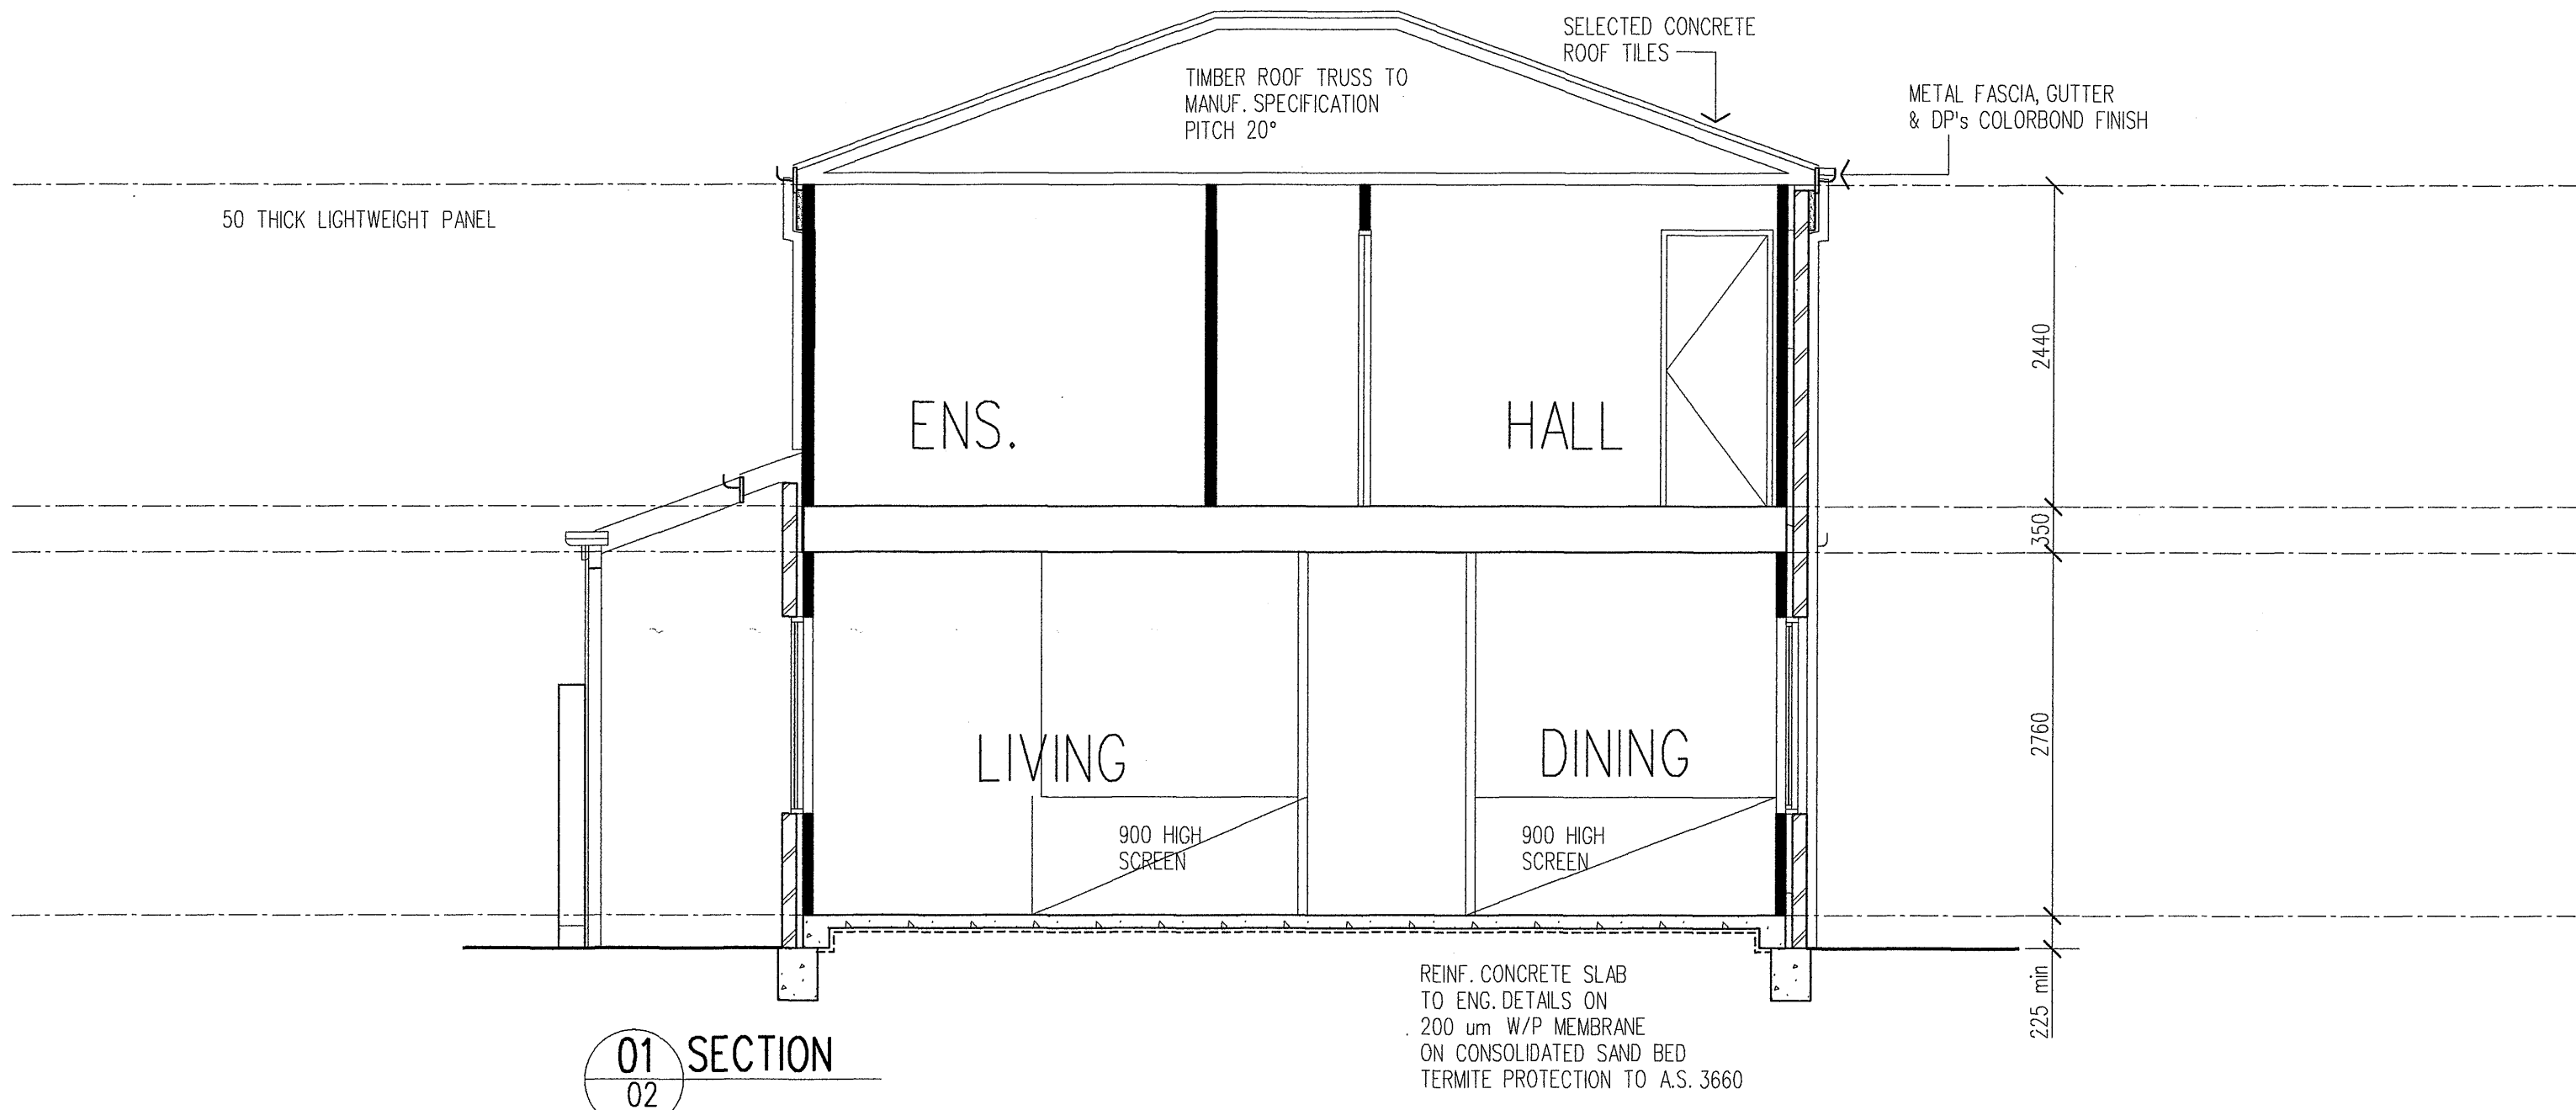

01
02 SECTION

WINDOW SCHEDULE

GROUND FLOOR

WINDOW No.	SIZE (H x W)	DESCRIPTION
WG01	1800 x 910	DOUBLE HUNG, FIXED PANEL BELOW
WG02	1800 x 910	DOUBLE HUNG, FIXED PANEL BELOW
WG03	1800 x 910	DOUBLE HUNG, FIXED PANEL BELOW
WG04	1200 x 610	DOUBLE HUNG
WG05	1200 x 610	DOUBLE HUNG
WG06	1500 x 3010	XOX SLIDING WINDOW
WG07	2100 x 910	DOUBLE HUNG, FIXED PANEL BELOW
WG08	2100 x 910	DOUBLE HUNG, FIXED PANEL BELOW
WG09	2100 x 2110	OX SLIDING WINDOW, FIXED PANEL BELOW
WG10	2270 x 2410	XO SLIDING DOOR
WG11	1370 x 1810	XO SLIDING WINDOW
WG12	1500 x 3010	XOX SLIDING WINDOW
WG13	1500 x 1810	XO SLIDING WINDOW

WINDOW SCHEDULE

UPPER FLOOR

WINDOW No.	SIZE (H x W)	DESCRIPTION
WF01	600 x 600	FIXED PANEL
WF02	600 x 600	FIXED PANEL
WF03	900 x 910	XO SLIDING WINDOW
WF04	900 x 910	FIXED PANEL
WF05	1800 x 910	DOUBLE HUNG, FIXED PANEL BELOW
WF06	1800 x 910	DOUBLE HUNG, FIXED PANEL BELOW
WF07	900 x 910	XO SLIDING WINDOW
WF08	900 x 910	XO SLIDING WINDOW
WF09	900 x 910	XO SLIDING WINDOW
WF10	900 x 910	XO SLIDING WINDOW
WF11	900 x 910	XO SLIDING WINDOW
WF12	2100 x 3625	OXO SLIDING DOOR
WF13	900 x 910	XO SLIDING WINDOW
WF14	900 x 910	XO SLIDING WINDOW
WF15	900 x 910	XO SLIDING WINDOW
WF16	900 x 910	XO SLIDING WINDOW
WF17	900 x 910	XO SLIDING WINDOW
WF18	900 x 910	XO SLIDING WINDOW
WF19	900 x 910	XO SLIDING WINDOW

ALL WINDOWS ARE ALUMINIUM FRAMED UNLESS NOTED OTHERWISE
WINDOW SIZES TO BE CONFIRMED ON SITE PRIOR TO ORDERING

GLAZING NOTES

Complete supply and installation shall be in accordance with
A.S. 1288 SAA installation guide and local authority requirements.

All windows and sliding doors to be powdercoated aluminium
framed unless noted otherwise.

All flashings and fixings shall be installed strictly in accordance
with manufacturers recommendations.

description	date	
je	chkd	
WORKING DRAWING		

Location	STAGE 5 OYSTER COVE	Project	PEARL BAY
Client	FISH DEVELOPMENTS PTY LTD	Title	TYPE 1a SECTION

Date	27.07.01	rev	
Scale	1:100		
Drg	516	WD-T1a-07	

FORGAN SMITH ARCHITECTS
(QLD.) PTY. LTD.
Ph. (07) 55390 199
Fax (07) 55390 408
ACN 082 057 770

These designs and plans are copyright and are not to be used or reproduced wholly or in part without the written permission of the Architect. Verify all dimensions on site prior to commencement of construction. Do not scale from drawing.

