



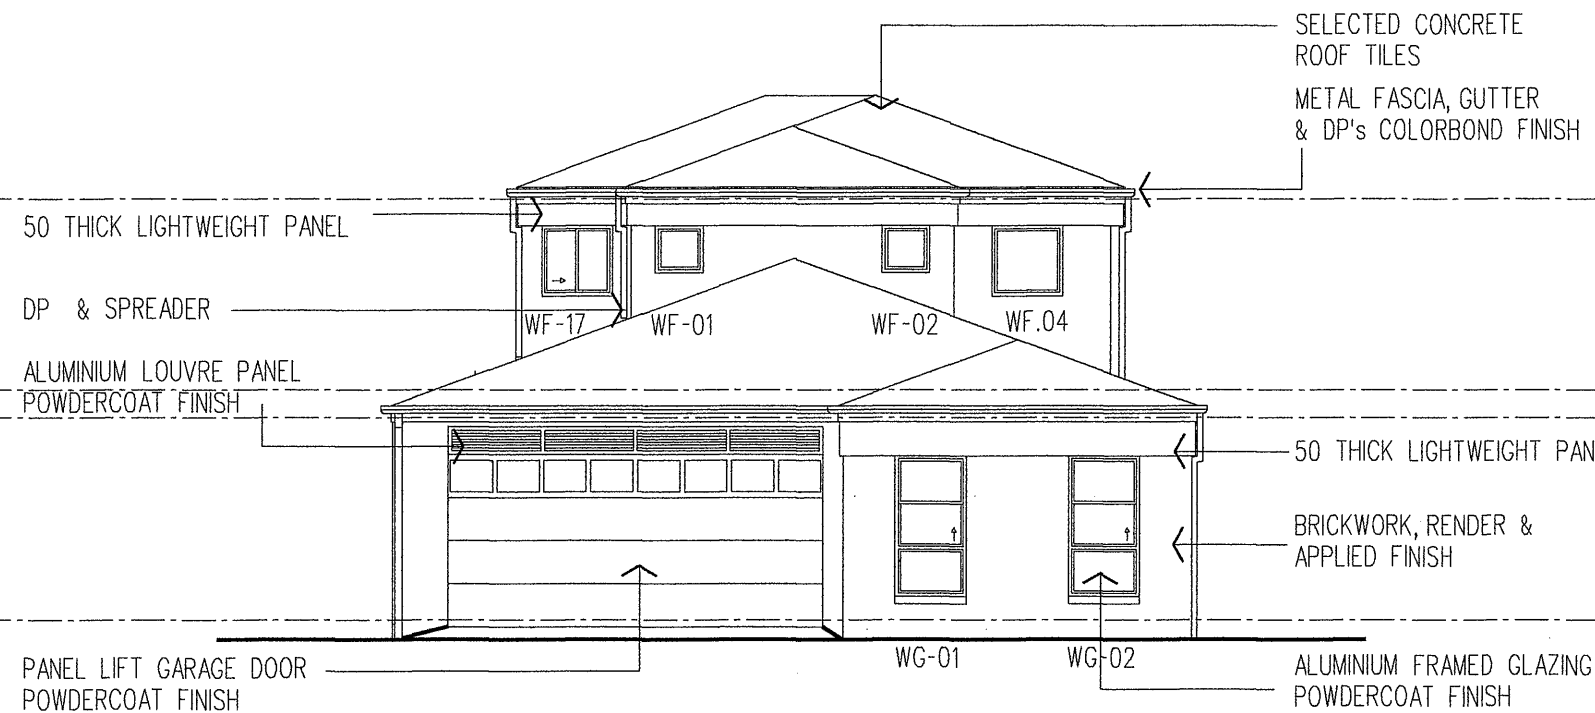

01 ELEVATION
02

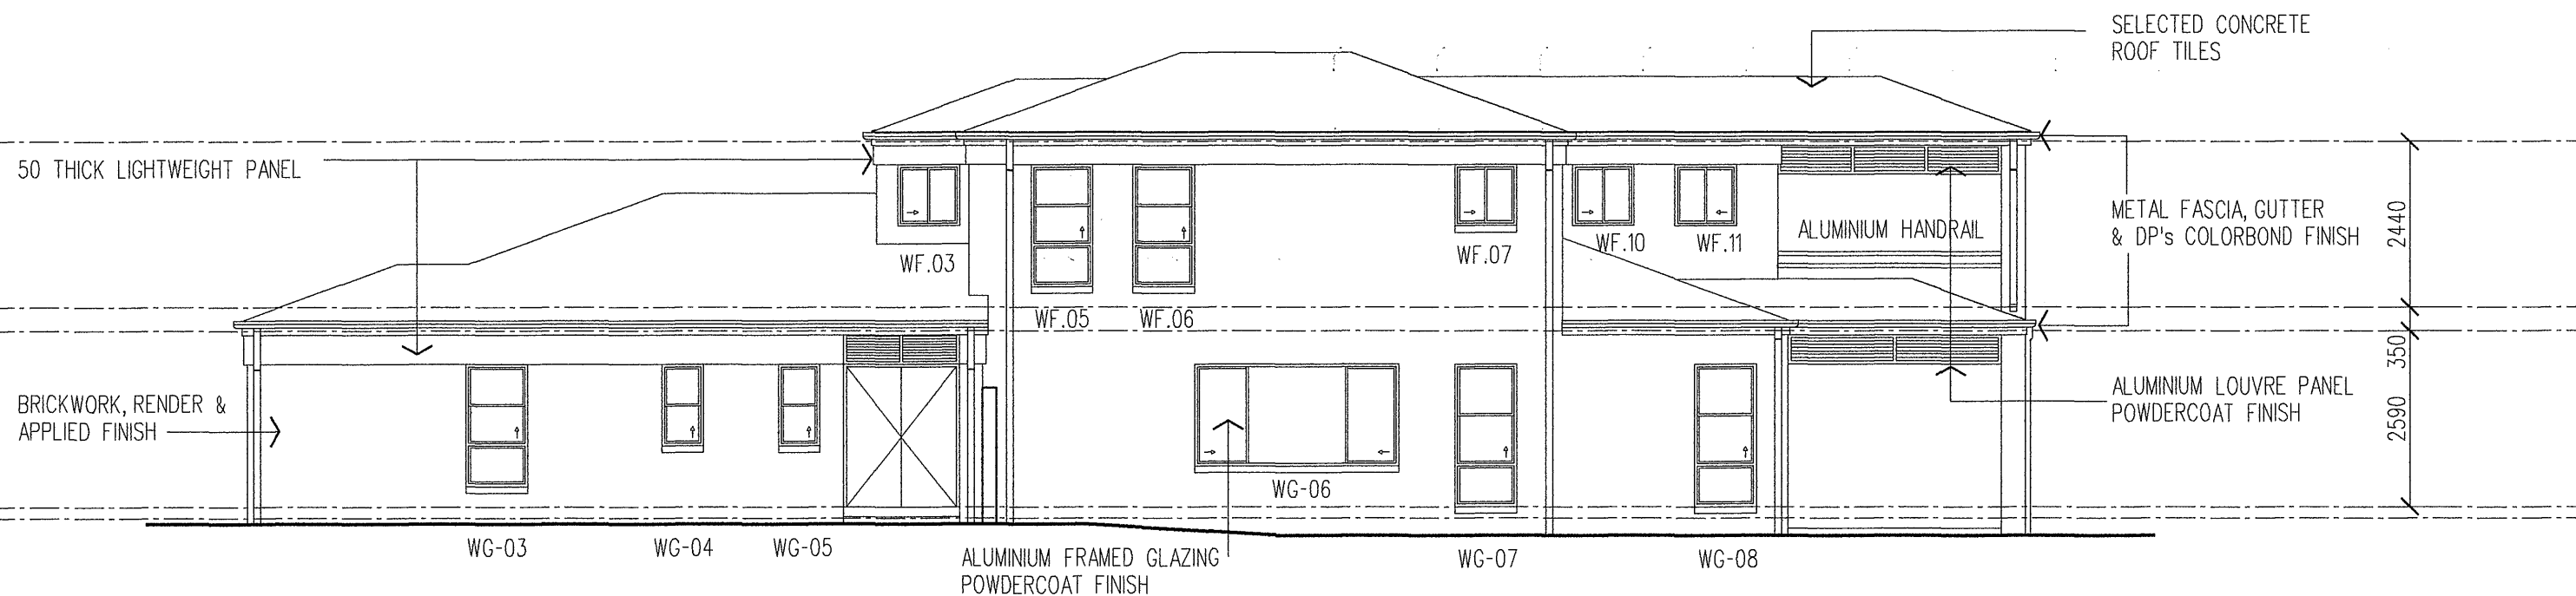

02 ELEVATION
02

description	date
WORKING DRAWING	chkd

Location	STAGE 5 OYSTER COVE
Client	FISH DEVELOPMENTS PTY LTD

Project	PEARL BAY
Title	TYPE 1a ELEVATIONS

Date	27.07.01	rev
Scale	1:100	
Drg	516 WD-T1a-05	

FORGAN SMITH ARCHITECTS (QLD.) PTY. LTD. Ph. (07) 55390 199 Fax (07) 55390 408 ACN 082 057 770
These designs and plans are copyright and are not to be used or reproduced wholly or in part without the written permission of the Architect. Verify all dimensions on site prior to commencement of construction. Do not scale from drawing.

