


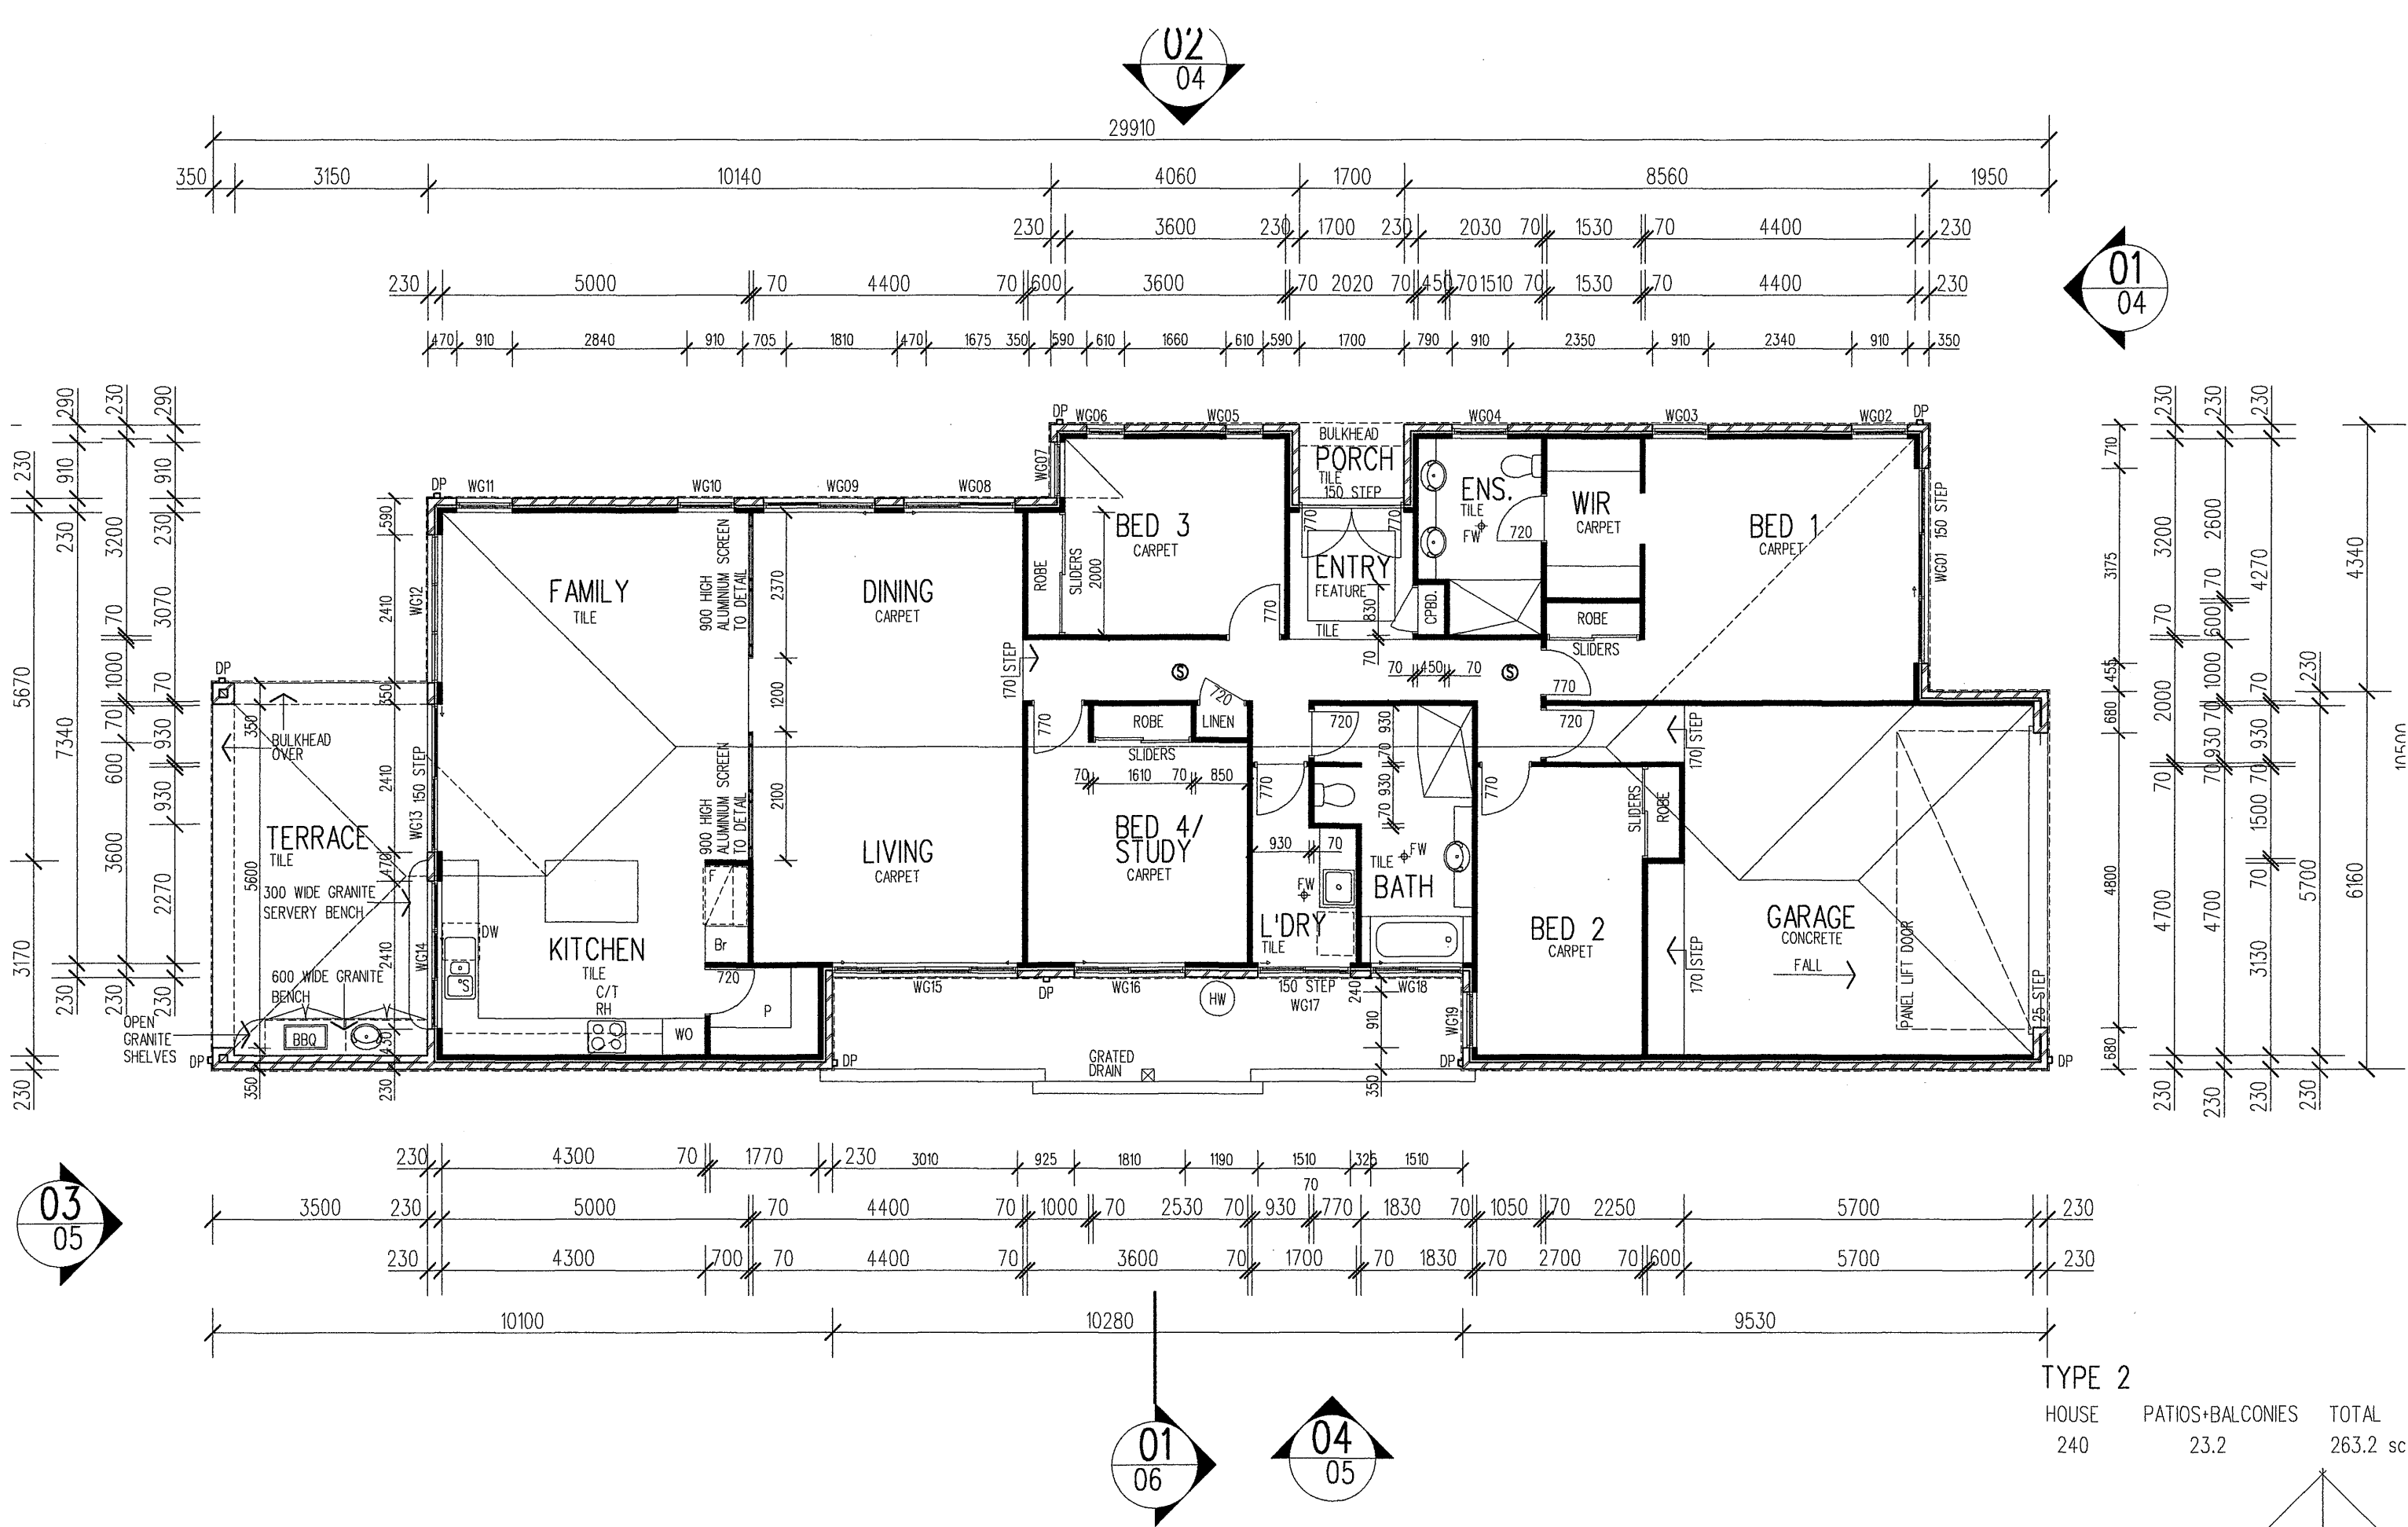

TYPE 2		
HOUSE	PATIOS+BALCONIES	TOTAL
240	23.2	263.2 sc

BED 3 & BED 4/STUDY	UPDATED	13.08.01
description	date	
je	chkd	
WORKING DRAWING		

Location	LEE-ANNE CRESCENT MONTEREY KEYS	Project	NORTH KEYS
Client	FISH DEVELOPMENTS PTY LTD	Title	LOT 26 - TYPE 2a GROUND FLOOR PLAN

Date	27.07.01	rev	
Scale	1:100	B	
Drg	518 WD-26-02		

FORGAN SMITH ARCHITECTS
(QLD.) PTY. LTD.
Ph. (07) 55390 199
Fax (07) 55390 408
ACN 082 057 770

These designs and plans are copyright and are not to be used or reproduced wholly or in part without the written permission of the Architect. Verify all dimensions on site prior to commencement of construction. Do not scale from drawing.