




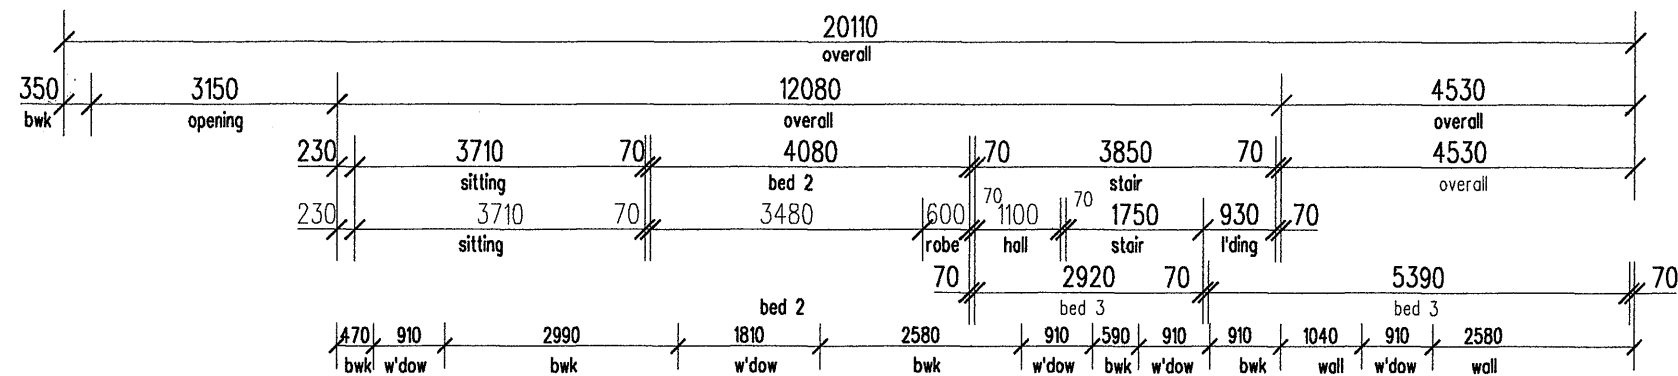

02
04


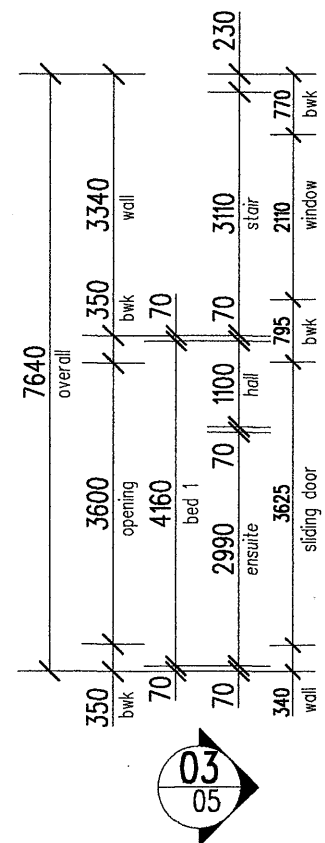


03
05

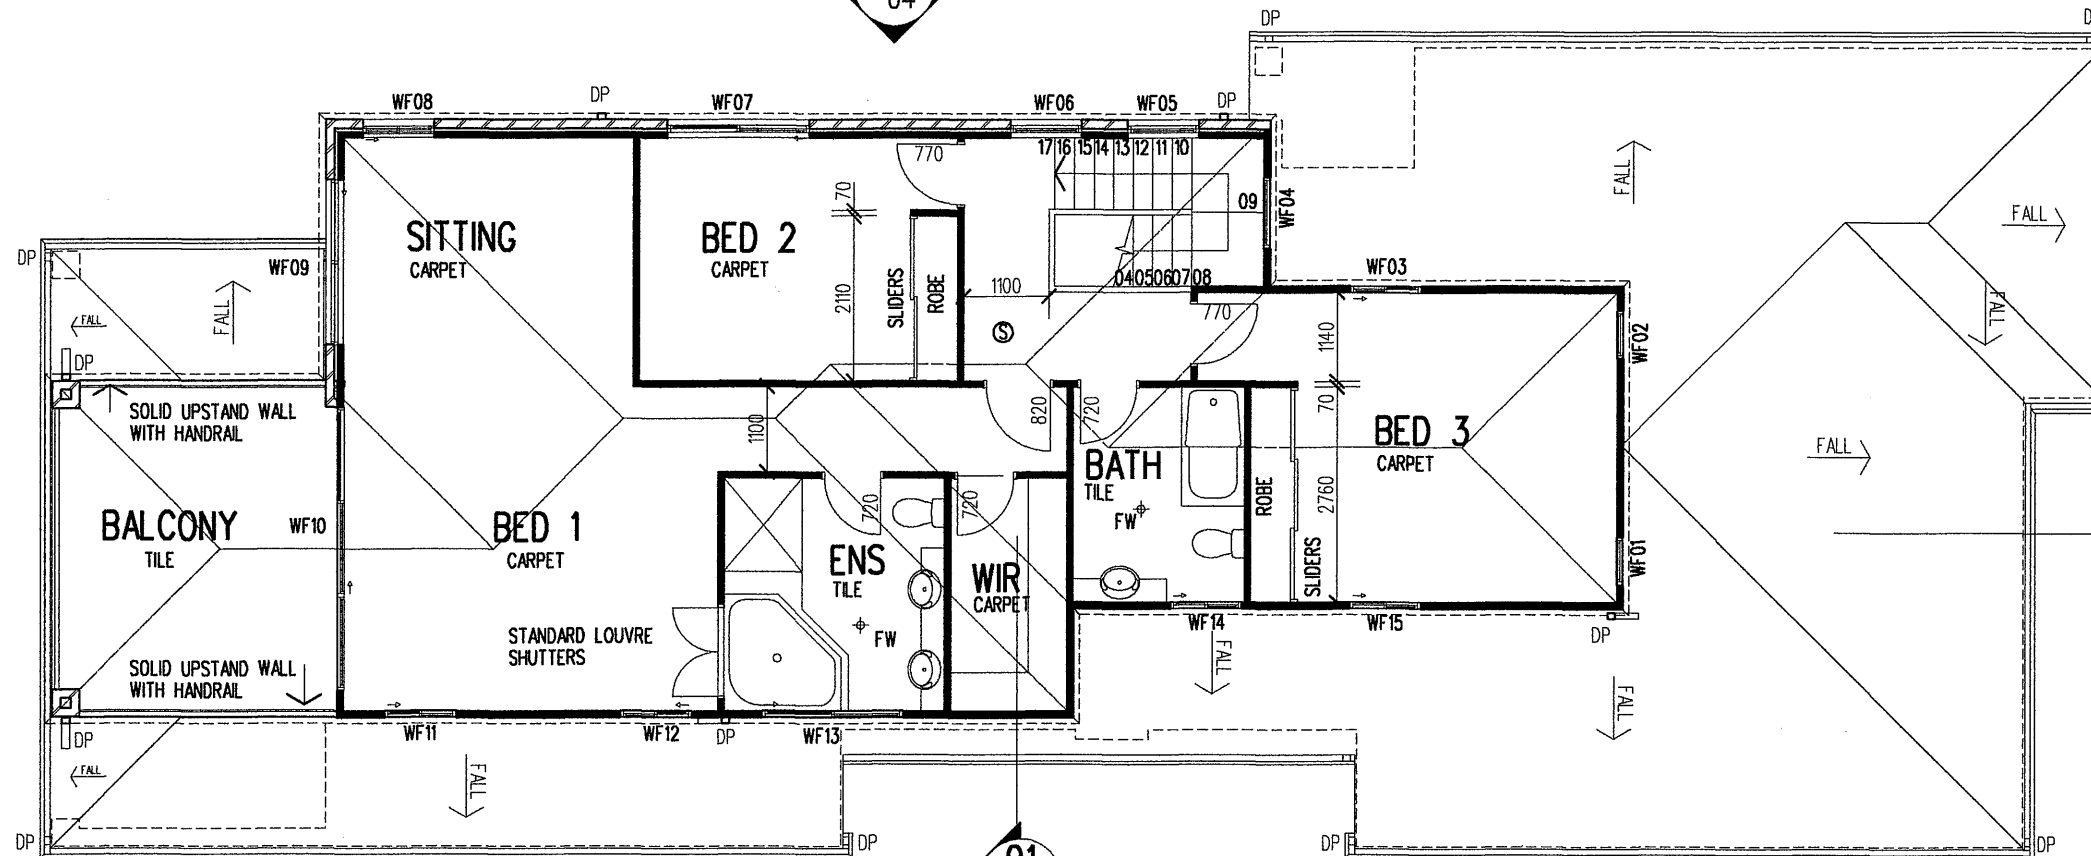

04
05

01
04

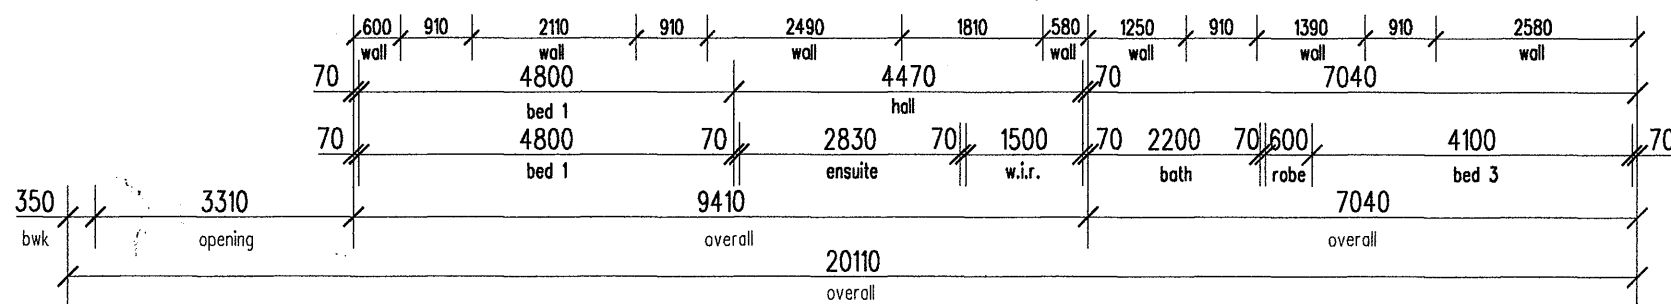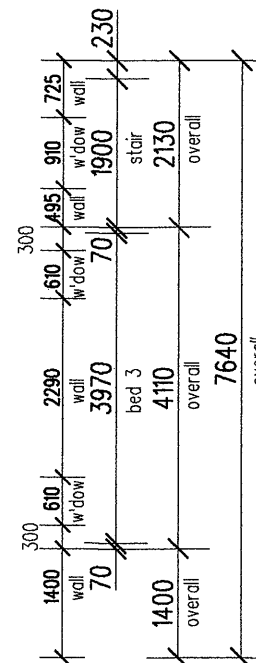

04
05

TYPE 1

	HOUSE	PATIOS+BALCONIES	TOTAL
GROUND	203.9	28.7	232.6 sq m
UPPER	106.7	15.7	122.4 sq m
TOTALS	310.6 sq. m.	44.4 sq m	355.0 sq m

description	date	
chkd		
WORKING DRAWING		

Location	STAGE 5 OYSTER COVE	Project	LOT 514 OYSTER COVE PROMENADE PEARL BAY
Client	FISH DEVELOPMENTS PTY LTD	Title	MASTERPIECE RE FIRST FLOOR PLAN

Date	rev
Scale	1:100
Drg	

FORGAN SMITH ARCHITECTS
(QLD.) PTY. LTD.
Ph. (07) 55390 199
Fax (07) 55390 408
ACN 082 057 770

These designs and plans are copyright and are not to be used or reproduced wholly or in part without the written permission of the Architect. Verify all dimensions on site prior to commencement of construction. Do not scale from drawing.

