



- NOTES**
1. REFER TO DWG No.3423-C-02 FOR GENERAL NOTES
 2. CHECK ALL SERVICE CLASHES PRIOR TO CONSTRUCTION.

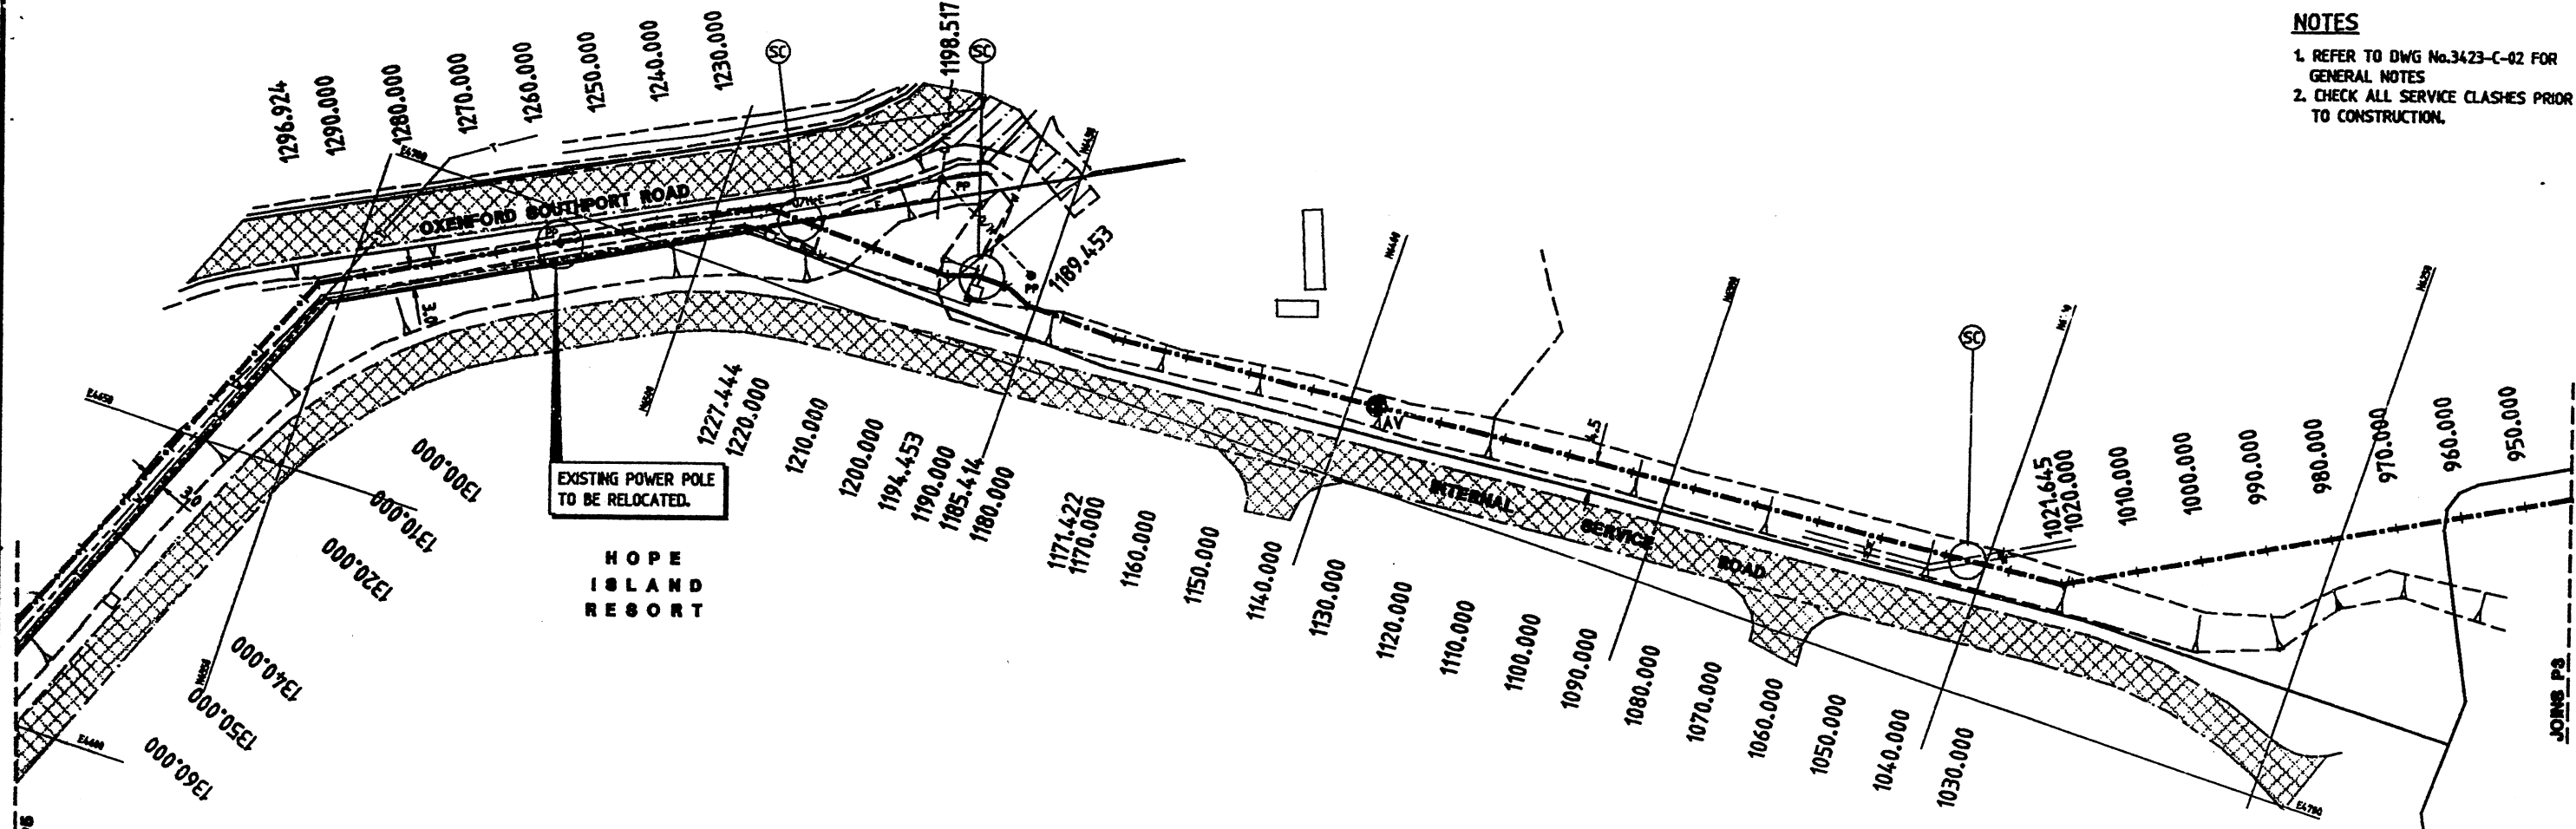

PART PLAN P4

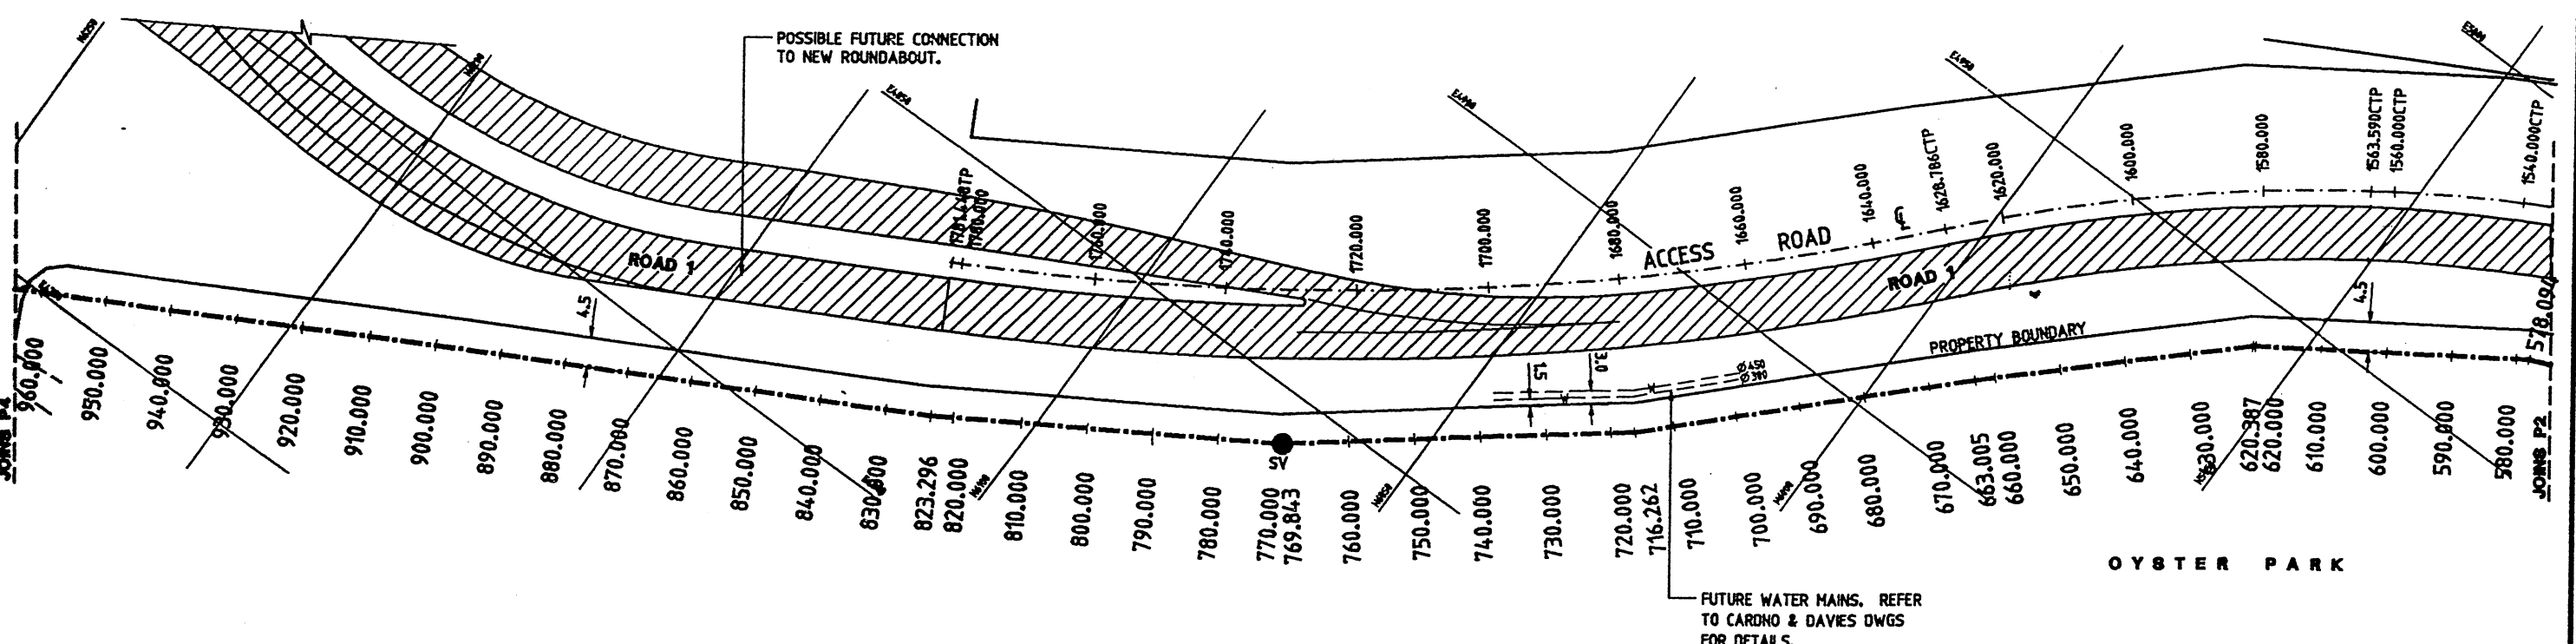

PART PLAN P3

REV	DESCRIPTION	BY	DATE	APPROV.

THIS DRAWING HAS BEEN CO-ORDINATED WITH CURRENT DOCUMENTATION FROM
 SURVEY DESIGN CIVIL MECHANICAL ELECTRICAL
 ARCHITECTURAL
 AT TENDER STAGE APPROV. DATE
 AT CONSTRUCTION STAGE APPROV. DATE

SCALE A 1:500

SURVEYOR
JOHN MARENDY & ASSOCIATES

CLIENT
VANWELL PTY. LTD.

PROJECT
**OYSTER COVE
 EXTERNAL SEWER**

CIVIL ENGINEERING WORKS

Weathered Howe

SEWER PLANNING
 CONSULTING ENGINEERS
 SURVEYING
 CIVIL
 MECHANICAL
 ELECTRICAL

60 LEICHAUSE STREET
 SUITE 101
 151 SCHWENKEL STREET
 SUDBURY, ONT. L4H 4R6
 TEL: (905) 881-8888 FAX: (905) 881-8887

TITLE		DRAWING NUMBER		REVISION
LAYOUT PLAN		G3423E-C-03		
SHEET 2 OF 4				
APPROVED	<i>[Signature]</i>	DESIGNED	D.A.	
REVISION		DRAWN	B.M.	
DATE	JAN 1995	SCALE		