



NOTES

1. REFER TO DWG No.3423-C-02 FOR GENERAL NOTES
2. CHECK ALL SERVICE CLASHES PRIOR TO CONSTRUCTION.

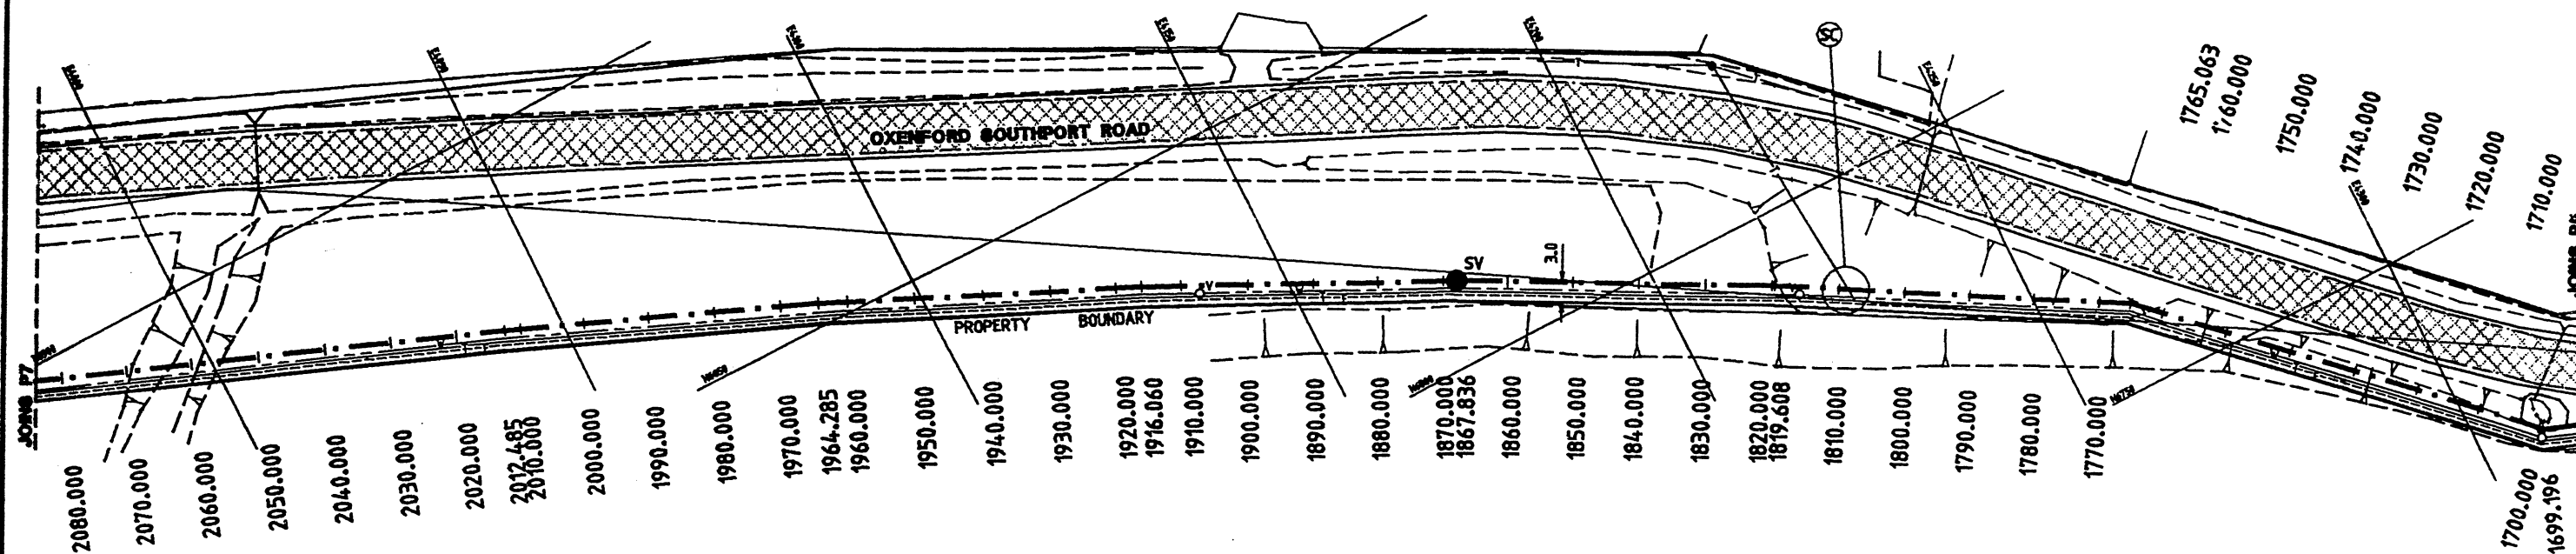

PART PLAN P6

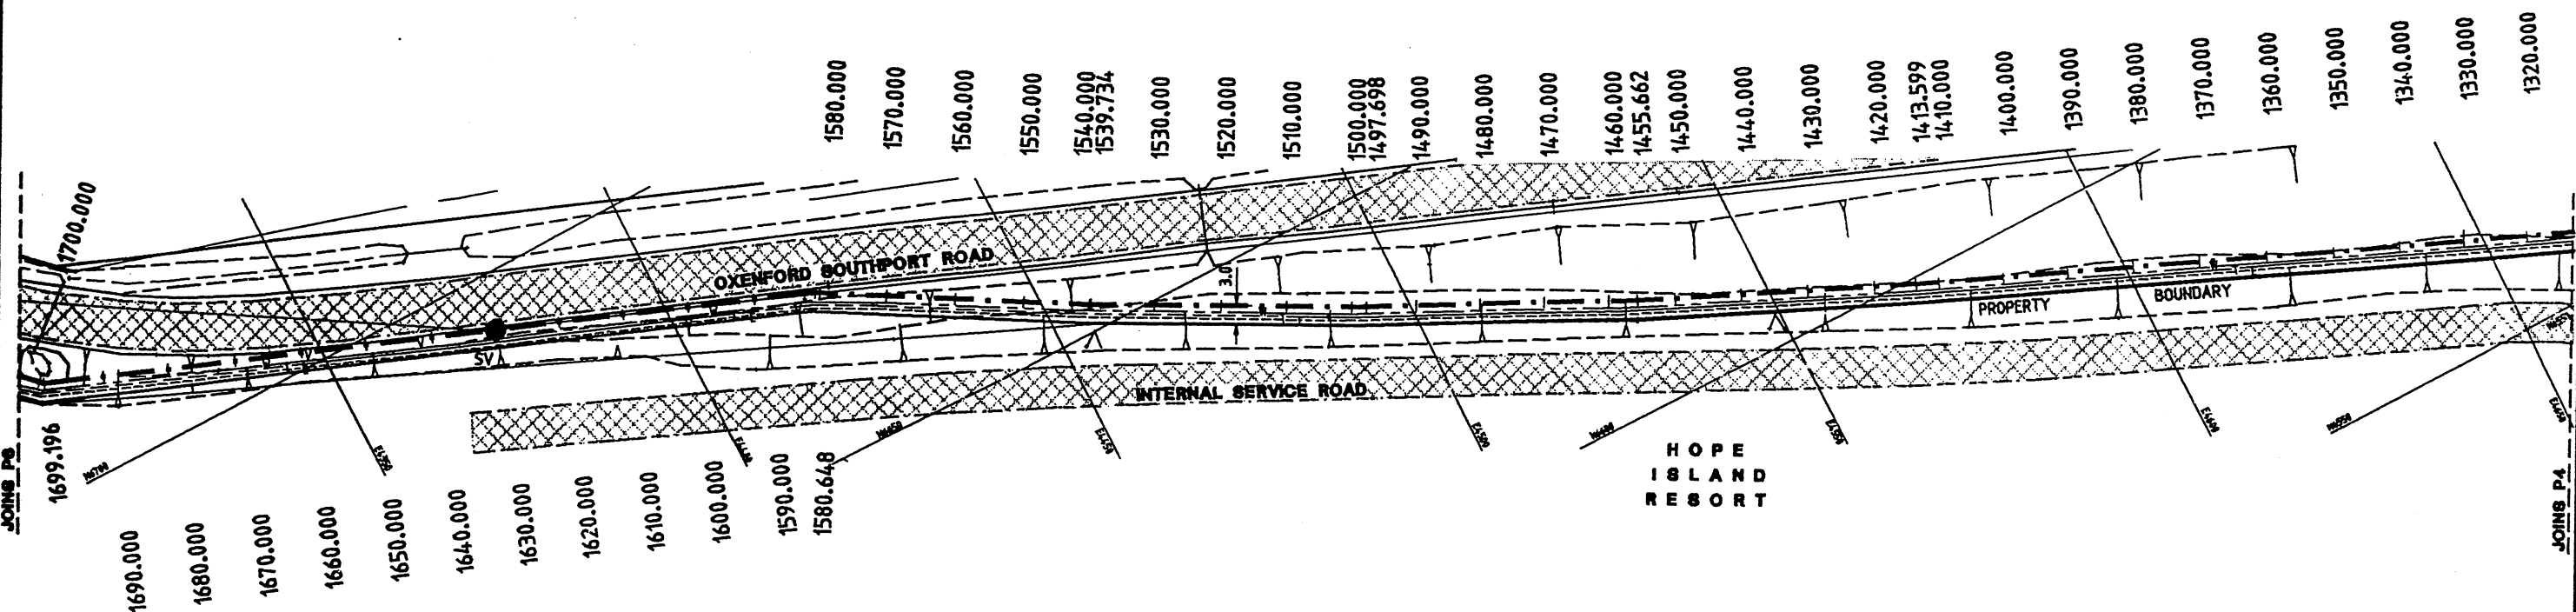

PART PLAN P5

THIS DRAWING HAS BEEN CO-ORDINATED WITH CURRENT DOCUMENTATION FROM: ☐ SURVEY ☐ GEOTECH ☐ CIVIL ☐ HYDRAULIC ☐ STRUCTURAL ☐ ARCHITECTURAL ☐ MECHANICAL ☐ ELECTRICAL AT ☐ TENDER STAGE ☐ APPROVED ☐ DATE ☐ AT ☐ CONSTRUCTION STAGE ☐ APPROVED ☐ DATE ☐		SURVEYOR JOHN MARENDY & ASSOCIATES		PROJECT OYSTER COVE EXTERNAL SEWER		Weathered Howe 121 SCARBOROUGH PLACE SCARBOROUGH, Q.L.D. 4156 PHONE: (07) 551 8855 FAX: (07) 552 4317		TITLE LAYOUT PLAN SHEET 3 OF 4	
SCALES SCALE A 1:500		CLIENT VANWELL PTY. LTD.		CIVIL ENGINEERING WORKS		APPROVED ☒ REVIEWED ☒ DESIGNED DVA DRAWN B.M. DATE FEB 1995		BORNHOLD HOWE PTY. LTD. REPLICA CERTIFICATE NO. 148 DRAWING NUMBER G3423E-C-04 SCALE	