


**NOTES**

1. REFER TO DWG No.3423-C-02 FOR GENERAL NOTES
2. CHECK ALL SERVICE CLASHES PRIOR TO CONSTRUCTION.

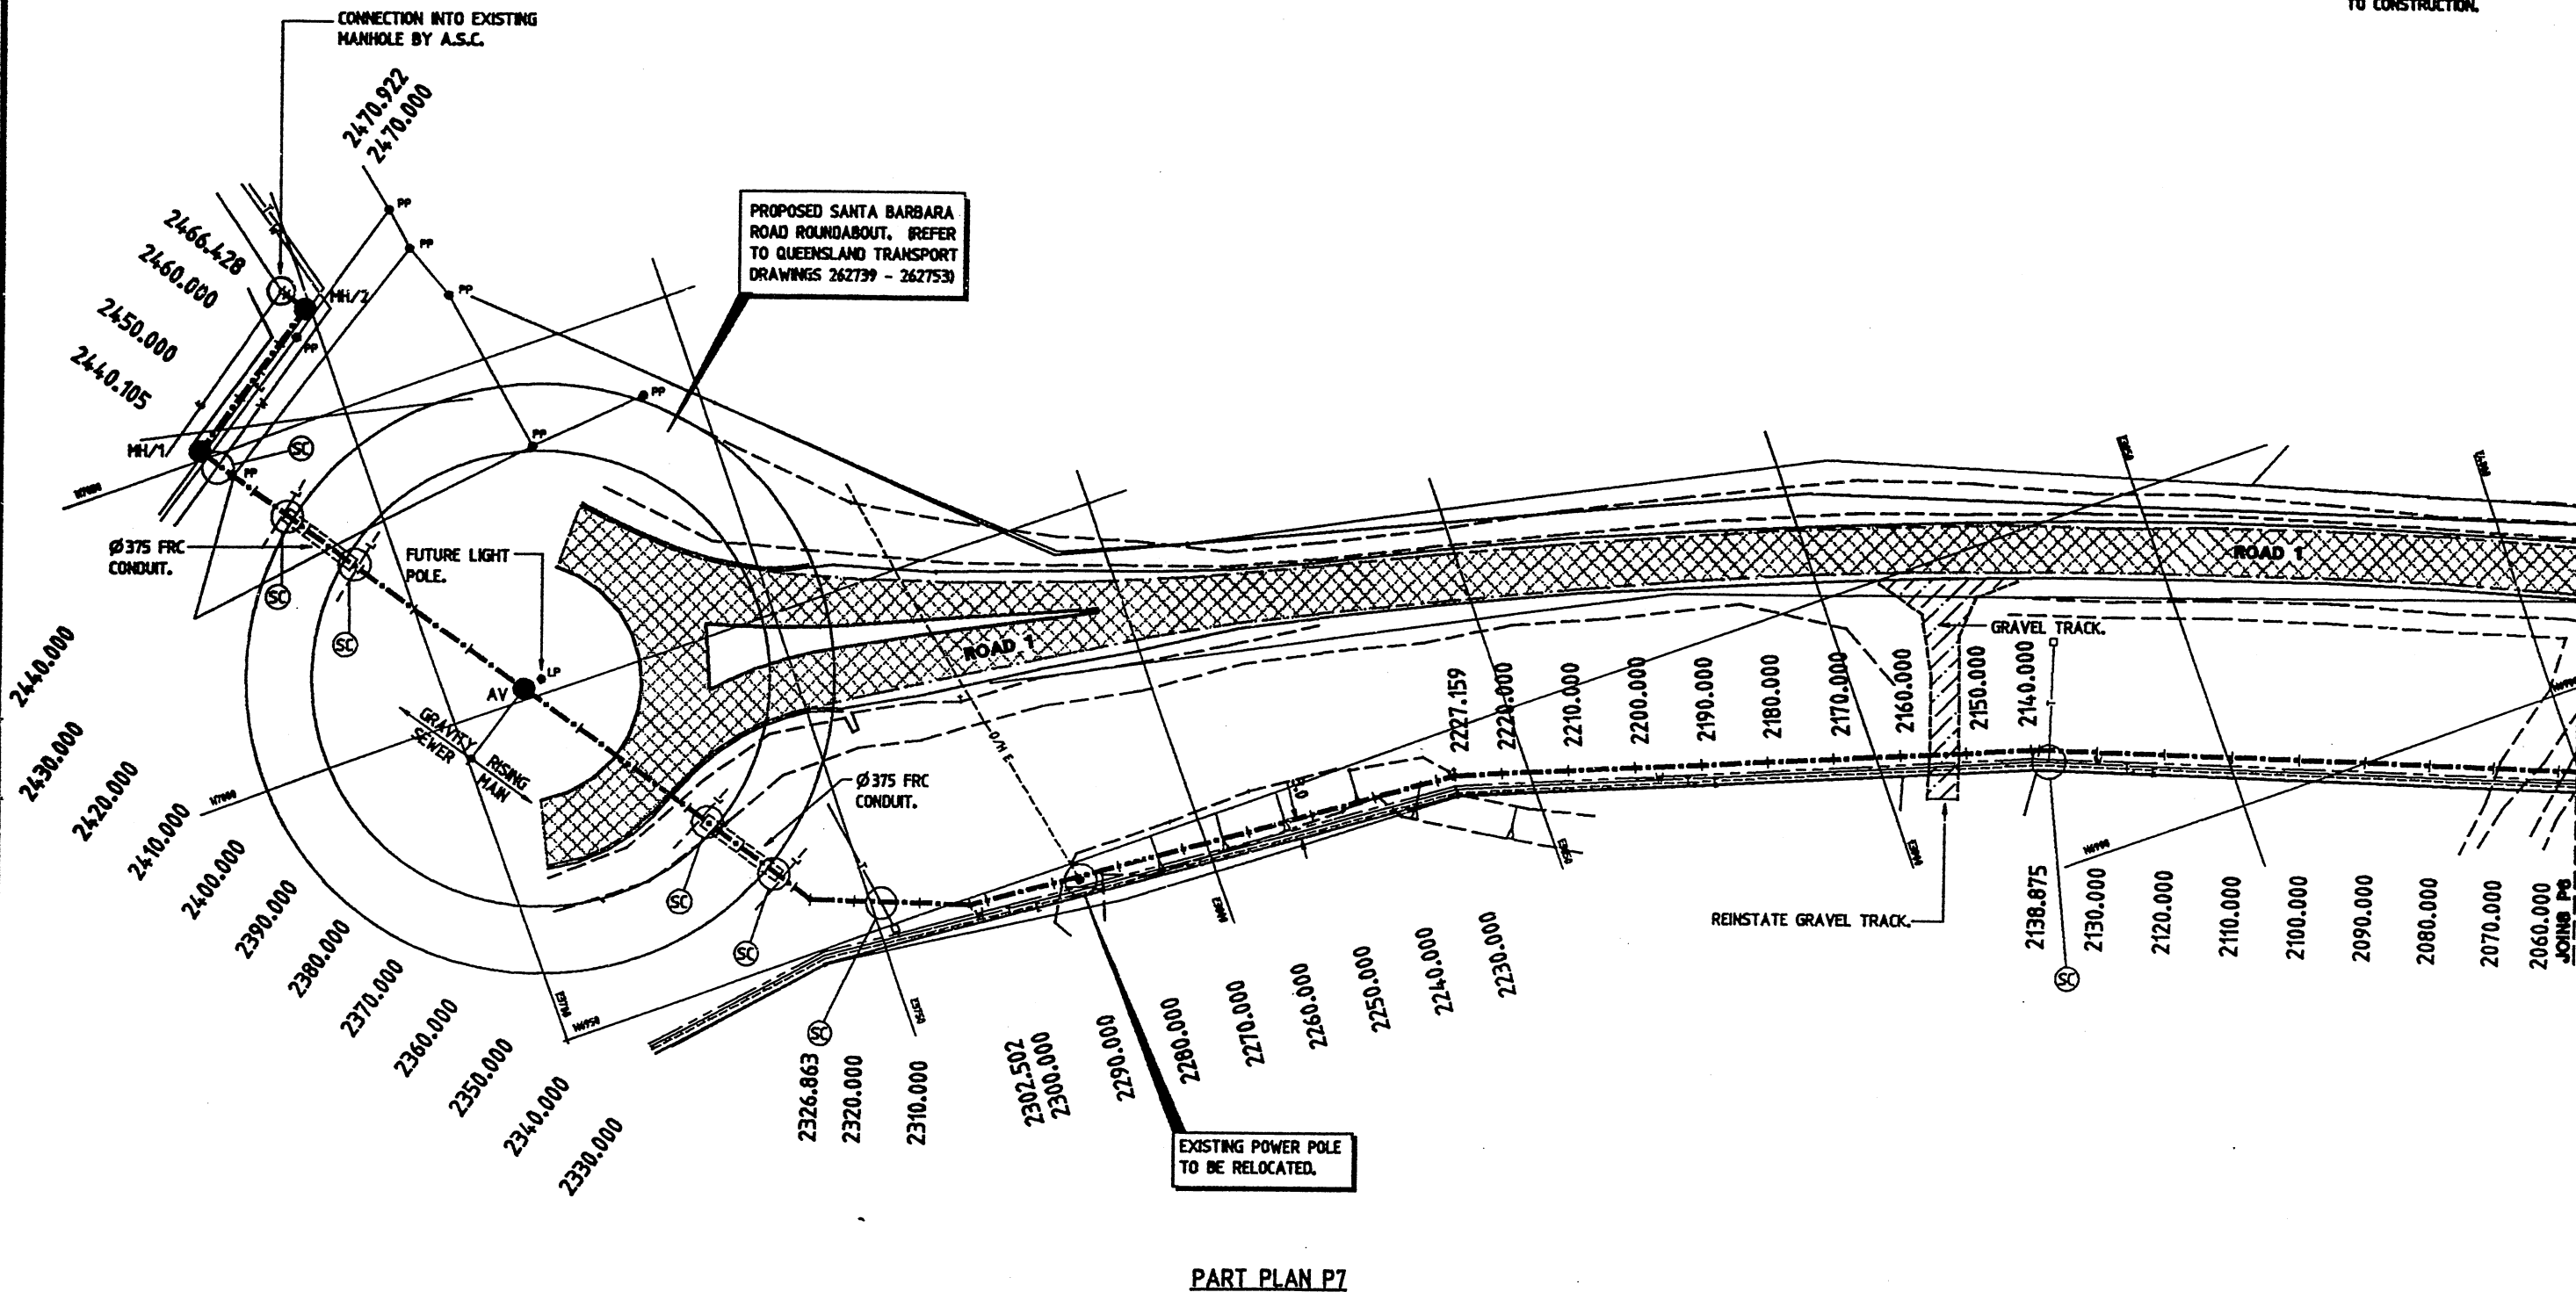

REV	DESCRIPTION	BY	DATE	APPROV.

THIS DRAWING HAS BEEN CO-OPERATED WITH CURRENT DOCUMENTATION FROM  
 SURVEY  GEOTECH  CIVIL  HYDRAULIC  STRUCTURAL  
 ARCHITECTURAL  MECHANICAL  ELECTRICAL

BY  TENDER SCALE APPROV. \_\_\_\_\_ DATE \_\_\_\_\_  
 CONSTRUCTION SCALE APPROV. \_\_\_\_\_ DATE \_\_\_\_\_

SCALE A 1:500

SURVEYOR  
**JOHN MARENDY & ASSOCIATES**

CLIENT  
**VANWELL PTY. LTD.**

PROJECT  
**OYSTER COVE  
 EXTERNAL SEWER**

**CIVIL ENGINEERING WORKS**

**Weathered Howe**

WEATHERED HOWE ENGINEERING  
 CIVIL  
 MECHANICAL  
 ELECTRICAL  
 STRUCTURAL

OLD UNIT  
 100/2, CANNONBUSH PLACE,  
 BRISBANE, Q.L.D. 4000  
 FAX: 07 325 3333  
 PHONE: (07) 325 3333 (07) 325 4877

NEW PLANNING  
 121 CANNONBUSH STREET,  
 BRISBANE, Q.L.D. 4016  
 FAX: 07 325 3333  
 PHONE: (07) 325 3333 (07) 325 4778  
 A.S.A. 00 04 00

FILE  
**LAYOUT PLAN  
 SHEET 4 OF 4**

APPROVED	<i>[Signature]</i>	REVISION NO. FOR USE	DATE
REVISION	<i>[Signature]</i>	DRAWING NUMBER	REVISION
DESIGNED	DVA	<b>G3423E-C-05</b>	
DRAWN	B.M.		
DATE	FEB 1995	SCALE	